




MAP OF
CARMENITA ROAD
FROM
ANAHEIM-TELEGRAPH ROAD
TO
LOS ANGELES-ORANGE COUNTY BOUNDARY LINE

COUNTY SURVEYORS MAP NO. B-942
SHEET NO. 3 OF 4 SHEETS
SCALE: 1 INCH = 100 FT.

JOB NUMBER 755

ALFRED JONES-COUNTY SURVEYOR
SURVEYED JULY - SEPT. 1933
SURVEYED UNDER INSTRUCTIONS OF THE
BOARD OF SUPERVISORS PER ORDER DATED
JUNE 13, 1932
BEARINGS ARE BASED ON THE BEARING OF
CENTER STREET PER C.S.B. 666-7

F.B. 425-137-200.
FIELD WORK BY.....H.EVANS
OFFICE WORK BY.....W.L.LUCAS
CHECKED BY.....A.H.DREW INDEX 34
NOTE: FOR INDEX MAP SEE C.S.B. 942-1

FOR BLUE PRINTING
WIDTH OF MAP = 36 INCHES
AREA FOOT LENGTH = 30.5
TOTAL AREA OF MAP = 345.5