


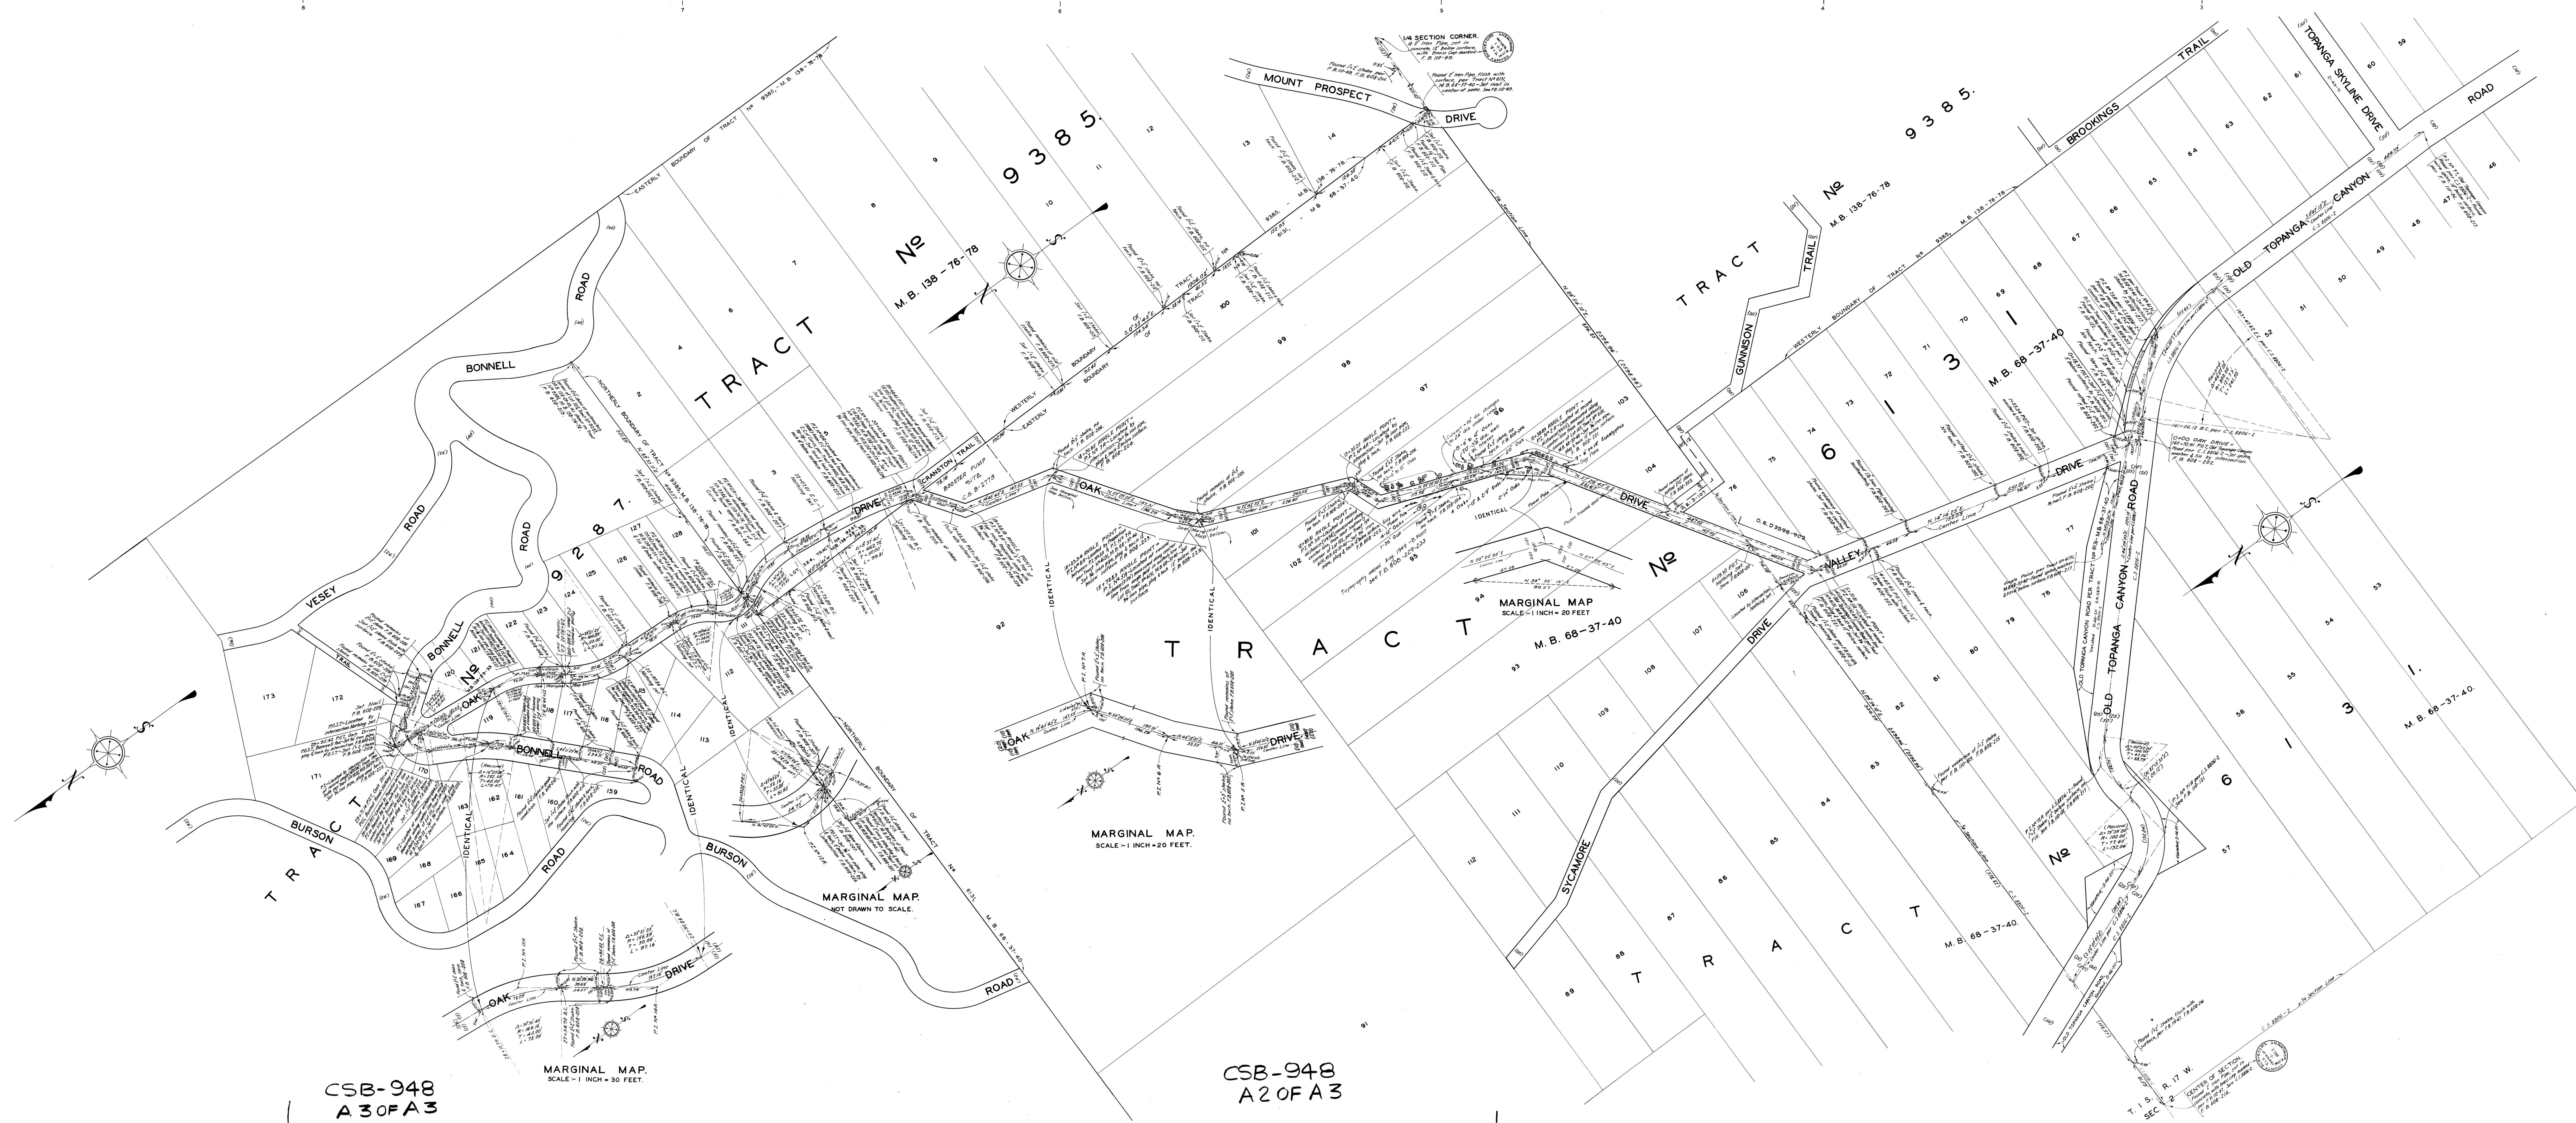

MAP OF
OAK DRIVE AND VALLEY DRIVE
FROM
OLD TOPANGA CANYON ROAD
TO
BONNELL ROAD.

COUNTY SURVEYOR'S MAP NO. B-948.
SCALE - 1 INCH = 50 FEET.

JOB NUMBER 8126.

ALFRED JONES, - COUNTY SURVEYOR.

SURVEYED - MARCH, 1936, TO JUNE, 1937.

SURVEY REQUESTED BY ROAD DEPARTMENT.

FEB. 28, 1936, PER RULE 21, ORDINANCE NO. 928.

BEARINGS ARE BASED ON THE BEARING OF

OLD TOPANGA CANYON ROAD AS SHOWN ON

C.S. 8806-2.

F.B. 608-201 TO 228.

FIELD WORK BY T. J. STEVENSON.

OFFICE WORK BY L. S. HAMMOND.

CHECKED BY D. M. FINLEY.

INDEX 89

CSB-948
A 3 OF A 3

CSB-948
A 2 OF A 3

CSB-948
A 1 OF A 3