


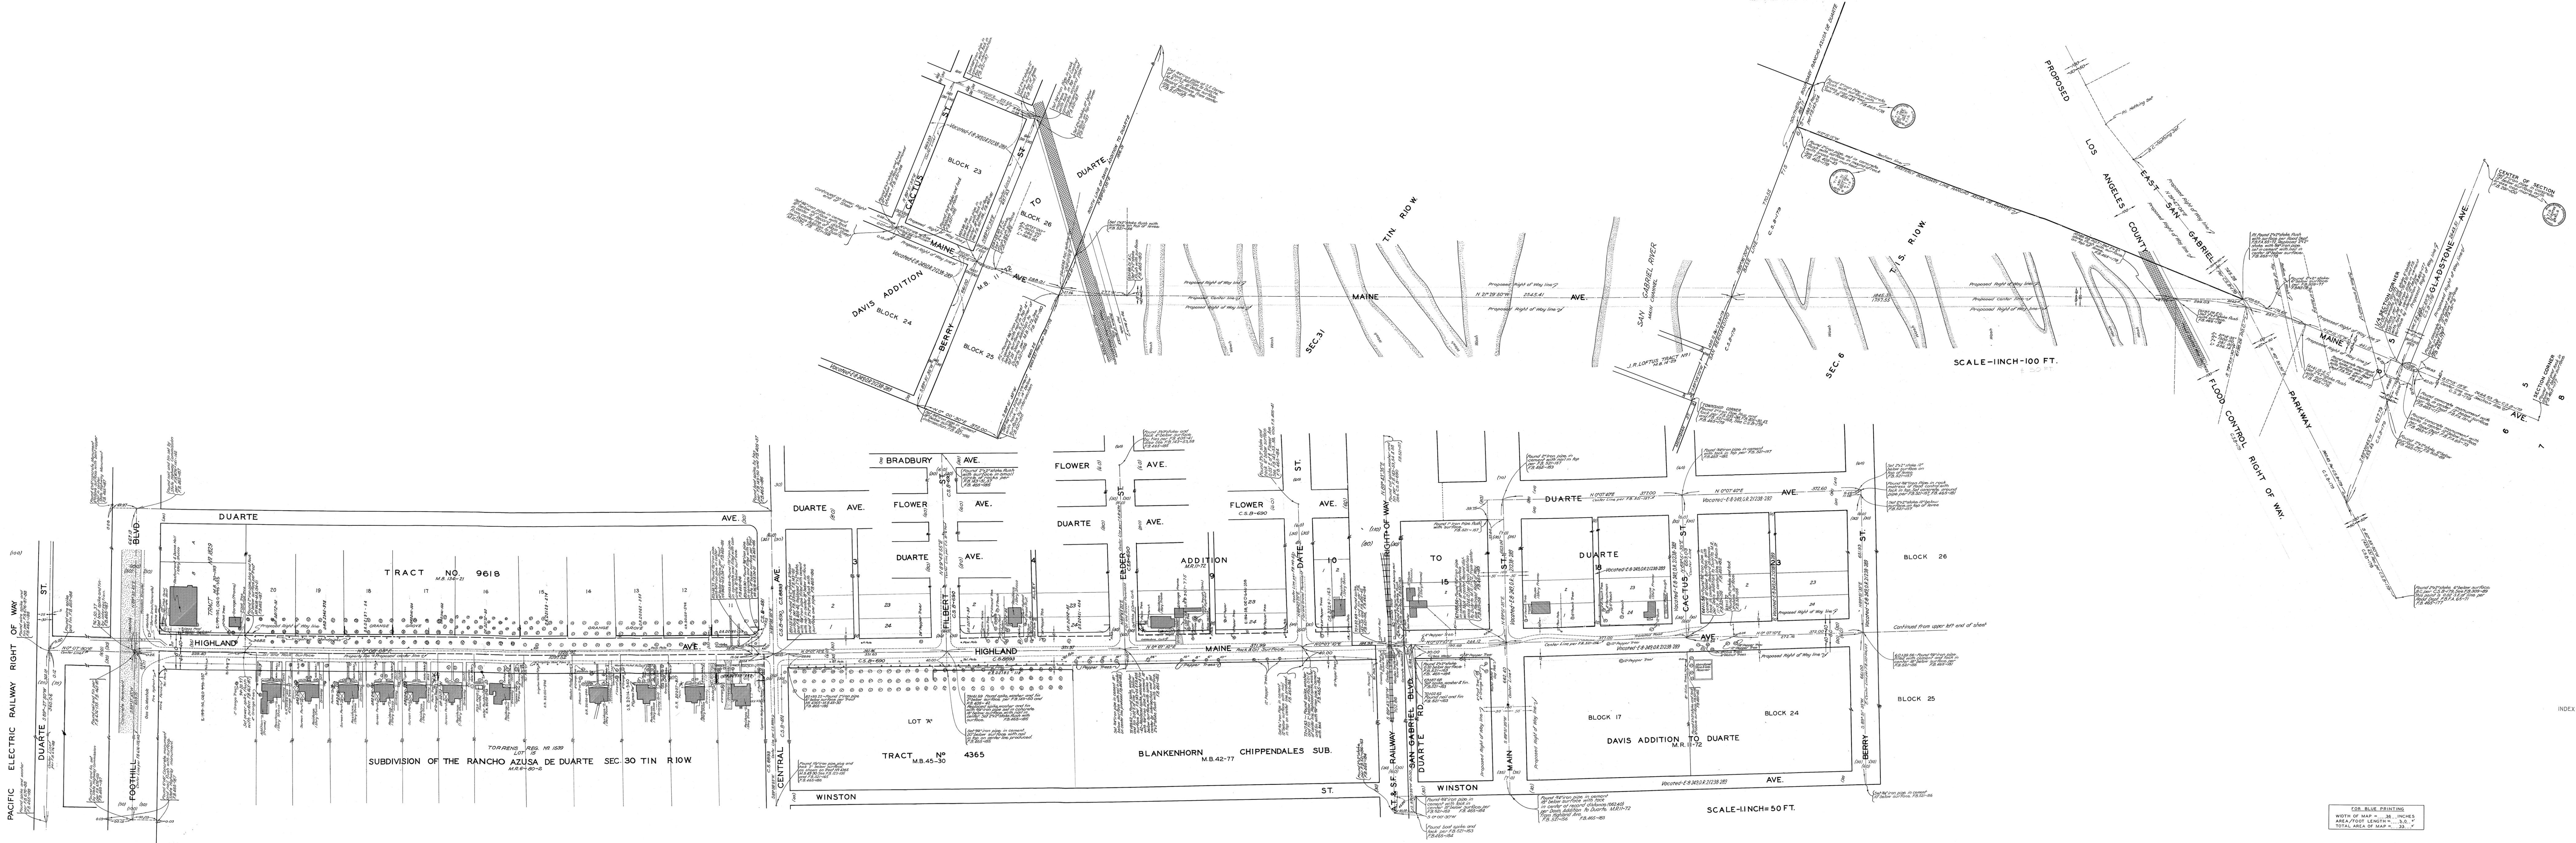

MAP OF
MAINE AVENUE
FROM
GLADSTONE AVENUE
TO
FOOTHILL BOULEVARD
COUNTY SURVEYORS MAP NO B-953
SCALE AS SHOWN

JOB NUMBER 7137
JERCKHOLD - COUNTY SURVEYOR
SURVEYED OCT-DEC 1933
SURVEYED UNDER INSTRUCTIONS OF THE
BOARD OF SUPERVISORS PER ORDER DATED
MARCH 21, 1932
BEARINGS ARE BASED ON THE BEARING OF
CENTER LINE OF GLADSTONE AVE. PER C.S.B-176
F.B. 465-177-188
FIELD WORK BY
H.F. EVANS
OFFICE WORK BY HUMPHRIES
WM. J. LUCAS
A. ANDREW
CHECKED BY
FOR PROFILE SEE C.S.B-967

FOR BLUE PRINTING
WIDTH OF MAP = 36 INCHES
AREA / FOOT LENGTH = 3.0 " "
TOTAL AREA OF MAP = 33 " "