


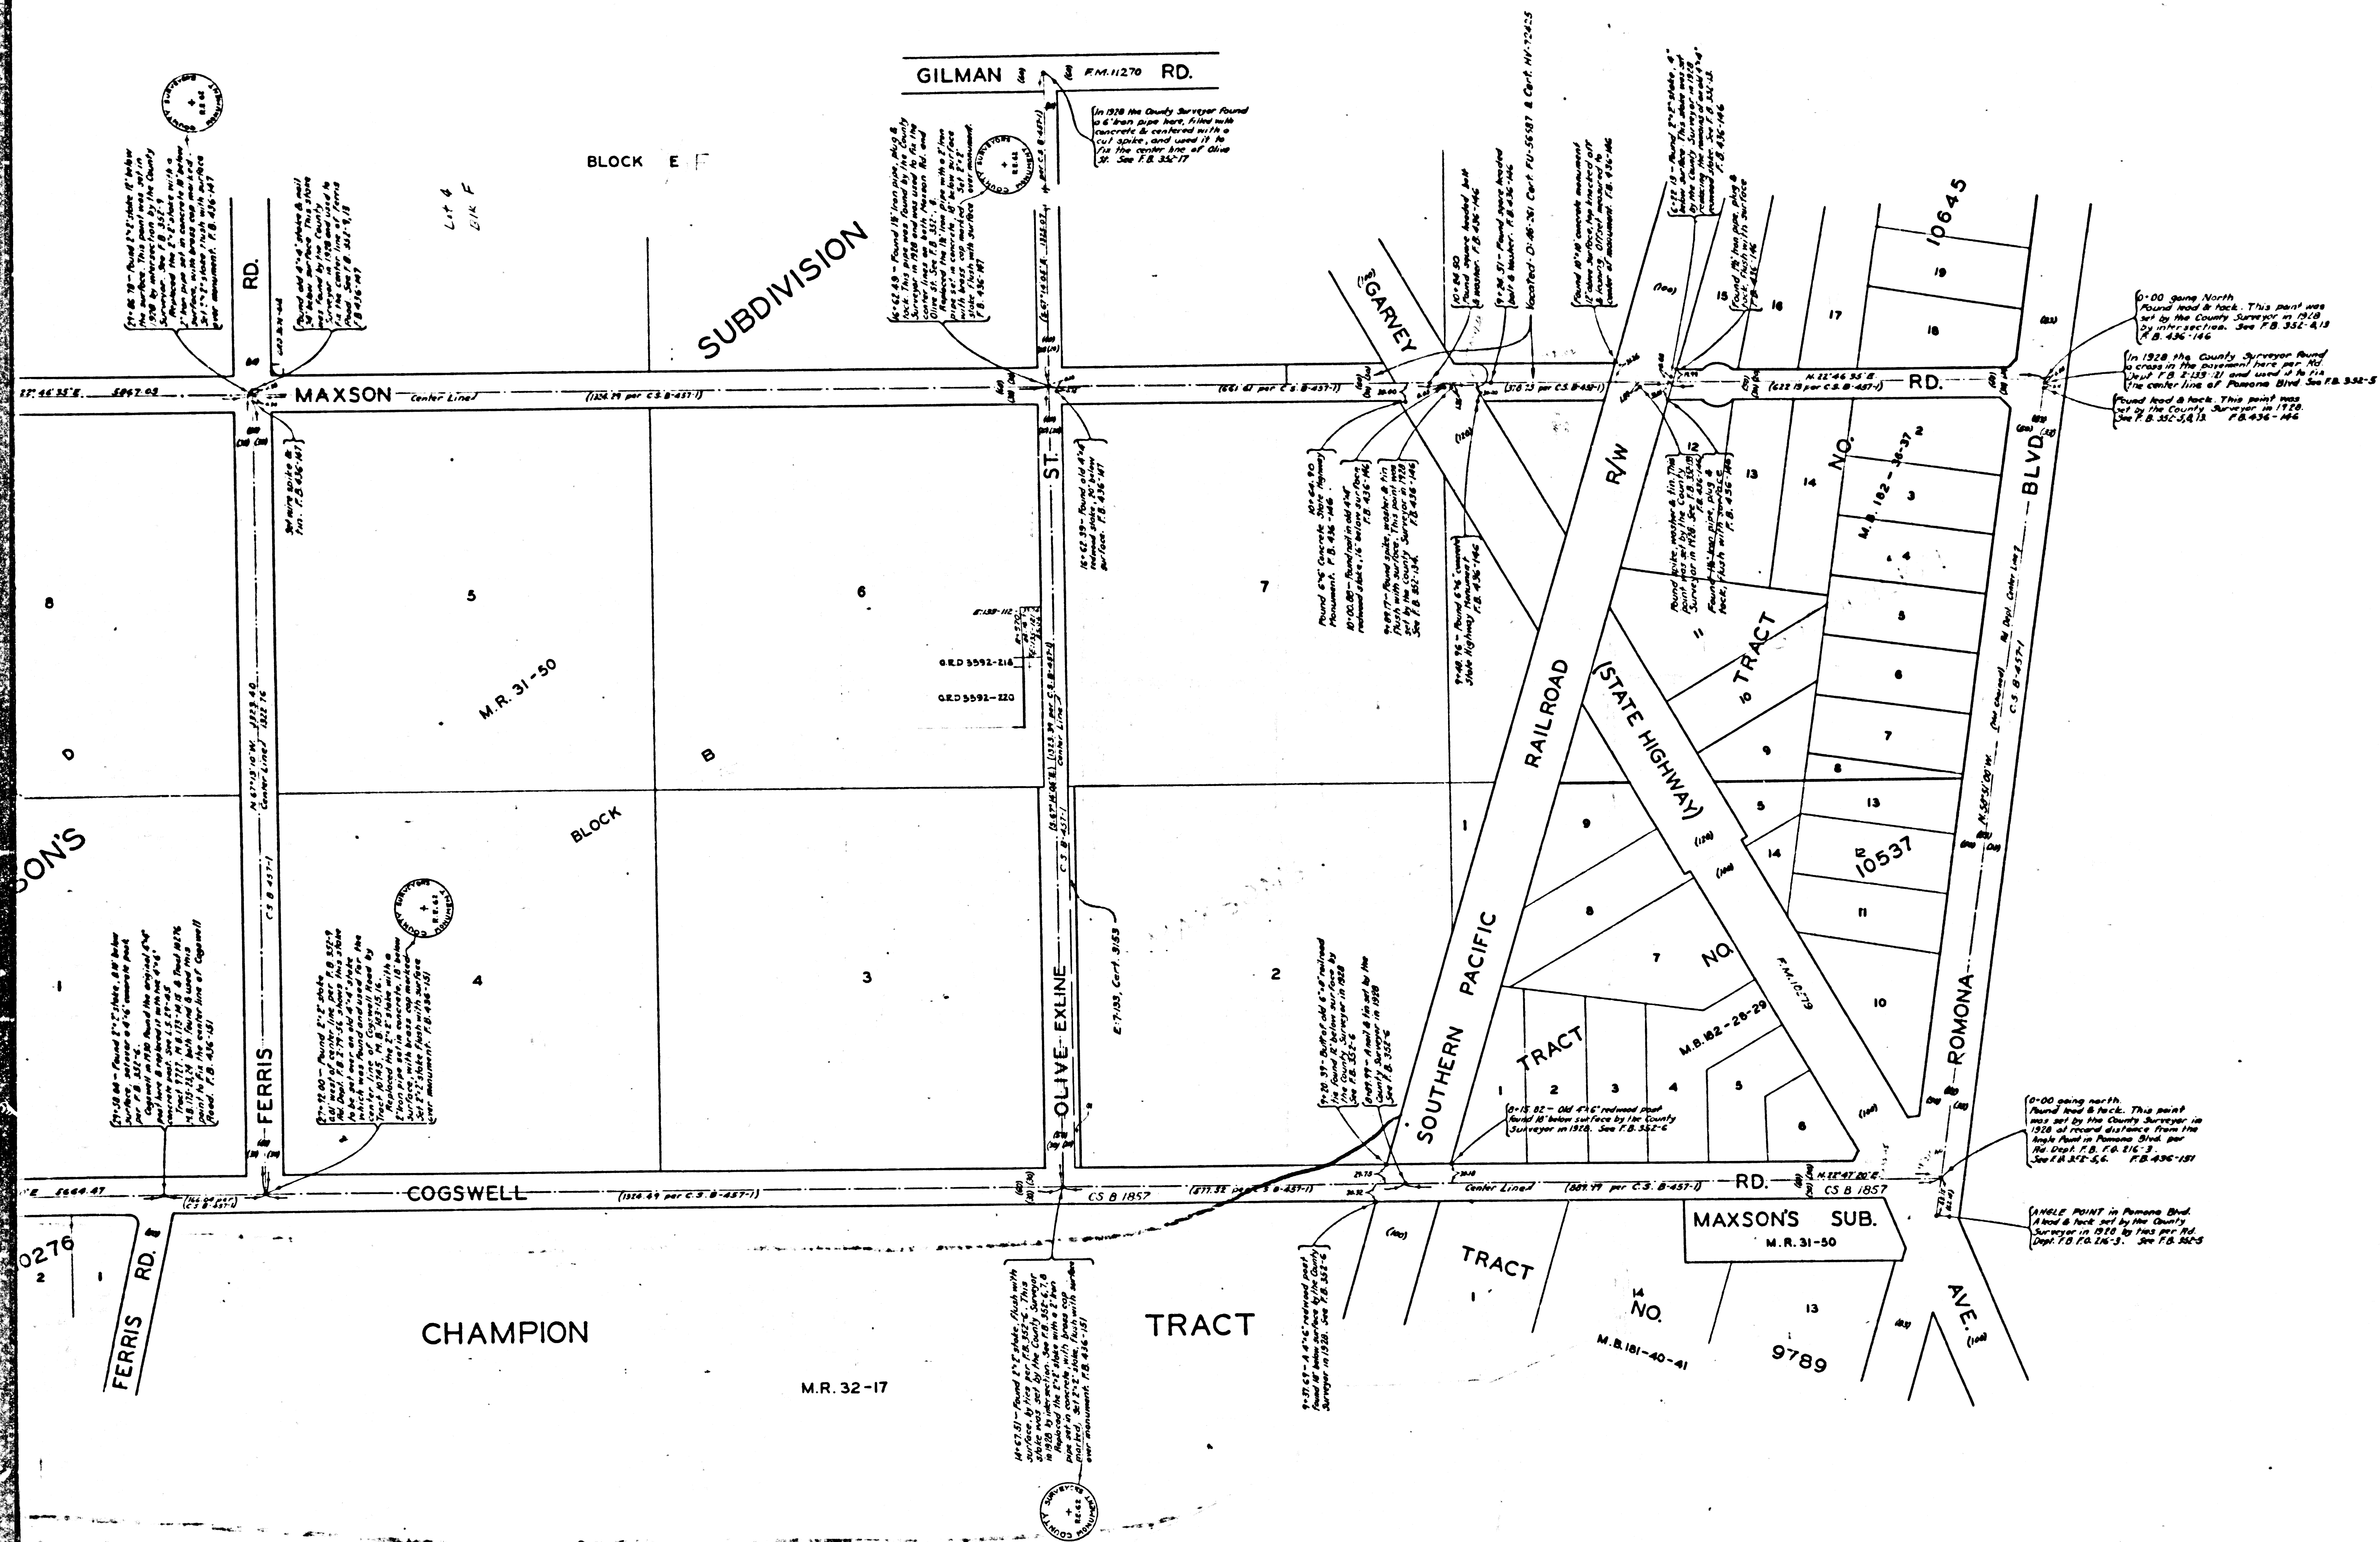

MAP OF
MAXSON ROAD
AND
COGSWELL ROAD
FROM
POMONA BOULEVARD
TO
LAMBERT AVENUE
COUNTY SURVEYORS MAP NO. B-957
SCALE - 1 INCH = 100 FT.

JOB NUMBER 7970.
J. ROCKHOLD - COUNTY SURVEYOR.
SURVEYED - SEPT. & OCTOBER 1933.
BEARINGS ARE BASED ON THE BEARING OF
COGSWELL RD. AS SHOWN ON C.S.B-457-1.
F.B. 436-146-153.
FIELD WORK BY.....H.F. EVANS.
OFFICE WORK BY.....K.M. PHERSON.
CHECKED BY.....K.M. PHERSON.
INDEX 46

Per Maxson Road changed to Maxson Place - D. 46-220 Min. Bk. 196-228

CS B-957
A1 OF A2

