


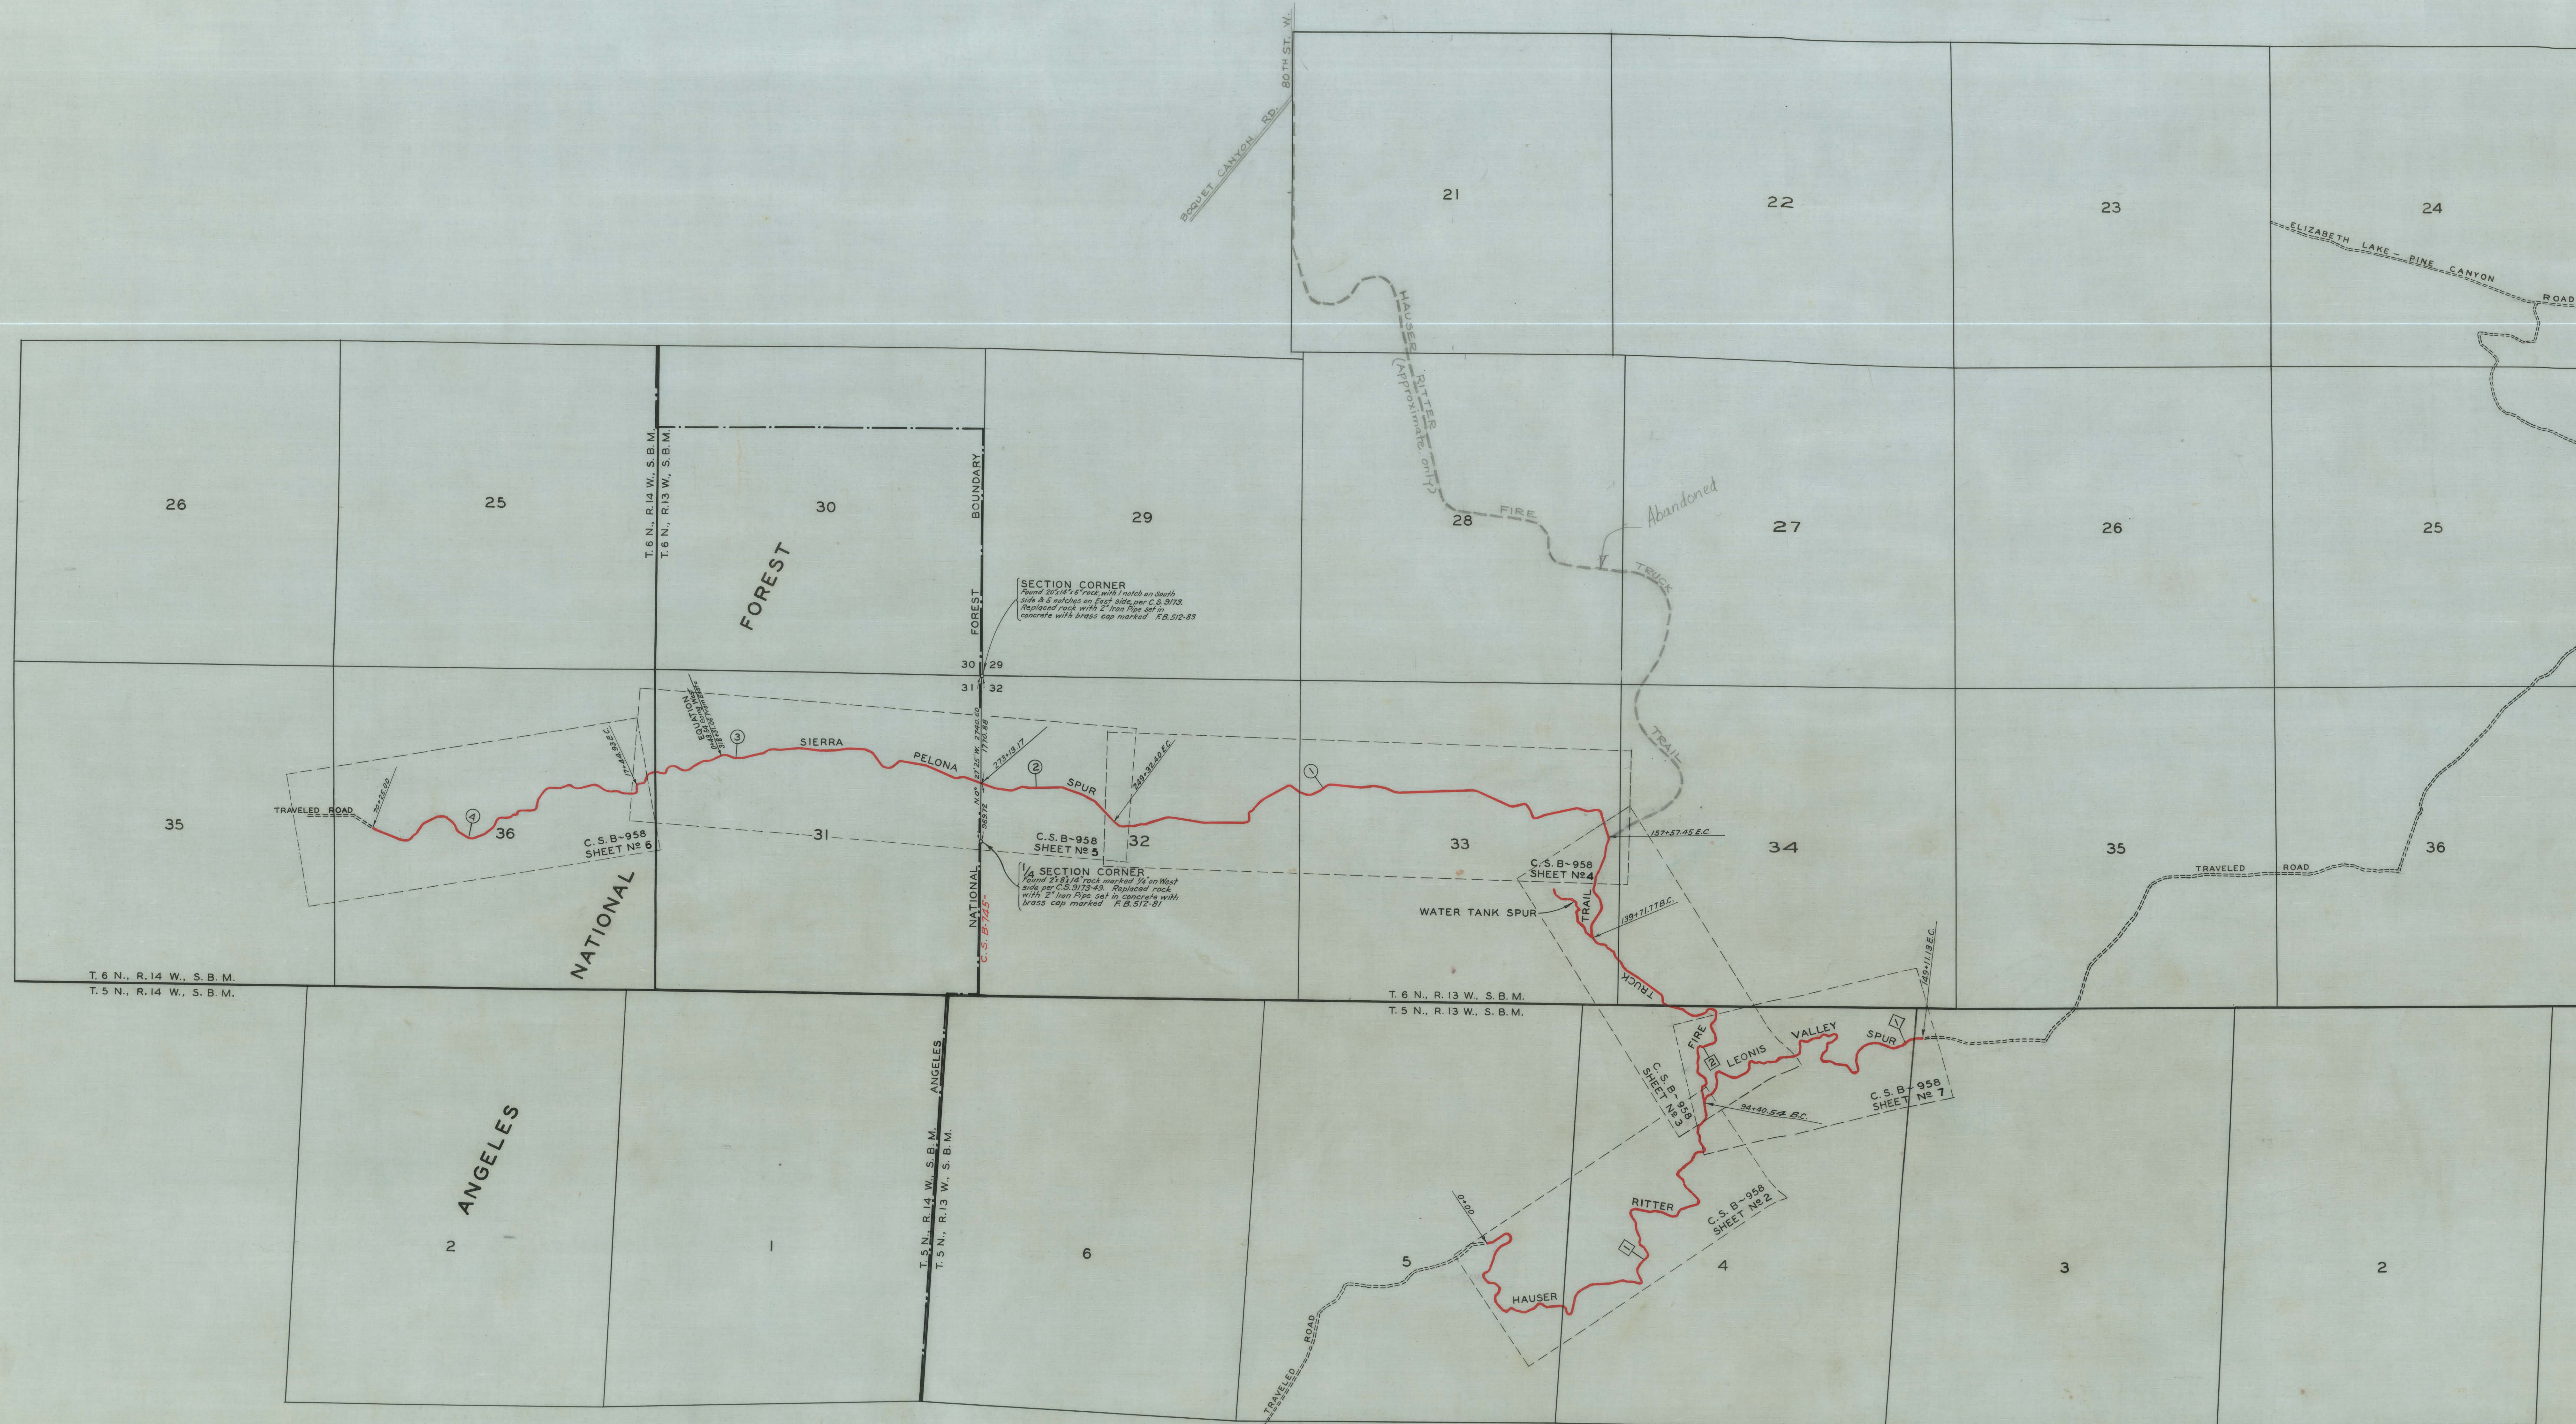

INDEX MAP OF
HAUSER RITTER FIRE TRUCK TRAIL,
SIERRA PELONA SPUR,
LEONIS VALLEY SPUR
 AND
WATER TANK SPUR

SHOWING
 SECTION LINES WHICH HAVE BEEN ESTABLISHED ON THIS SURVEY

COUNTY SURVEYORS MAP No B-958
 SHEET 1 OF 7 SHEETS
 SCALE: 1 INCH = 1000 FEET

JOB No 7175
 ALFRED JONES-COUNTY SURVEYOR
 SURVEYED NOVEMBER 1933 - JULY 1938
 BEARINGS ARE BASED ON THE BEARING OF
 THE WEST LINE OF SECTION 32, T. 6 N., R. 13 W.
 PER C.S.B-745

FIELD WORK BY-T. J. STEVENSON
 R. L. WILLEY
 F. C. HOWARD

OFFICE WORK BY-A. E. TIMMONS
 CHECKED BY..... J. A. LYON

INDEX 64 & 78

CSB-958-1
 A2 OF A2

CSB-958-1
 A1 OF A2