
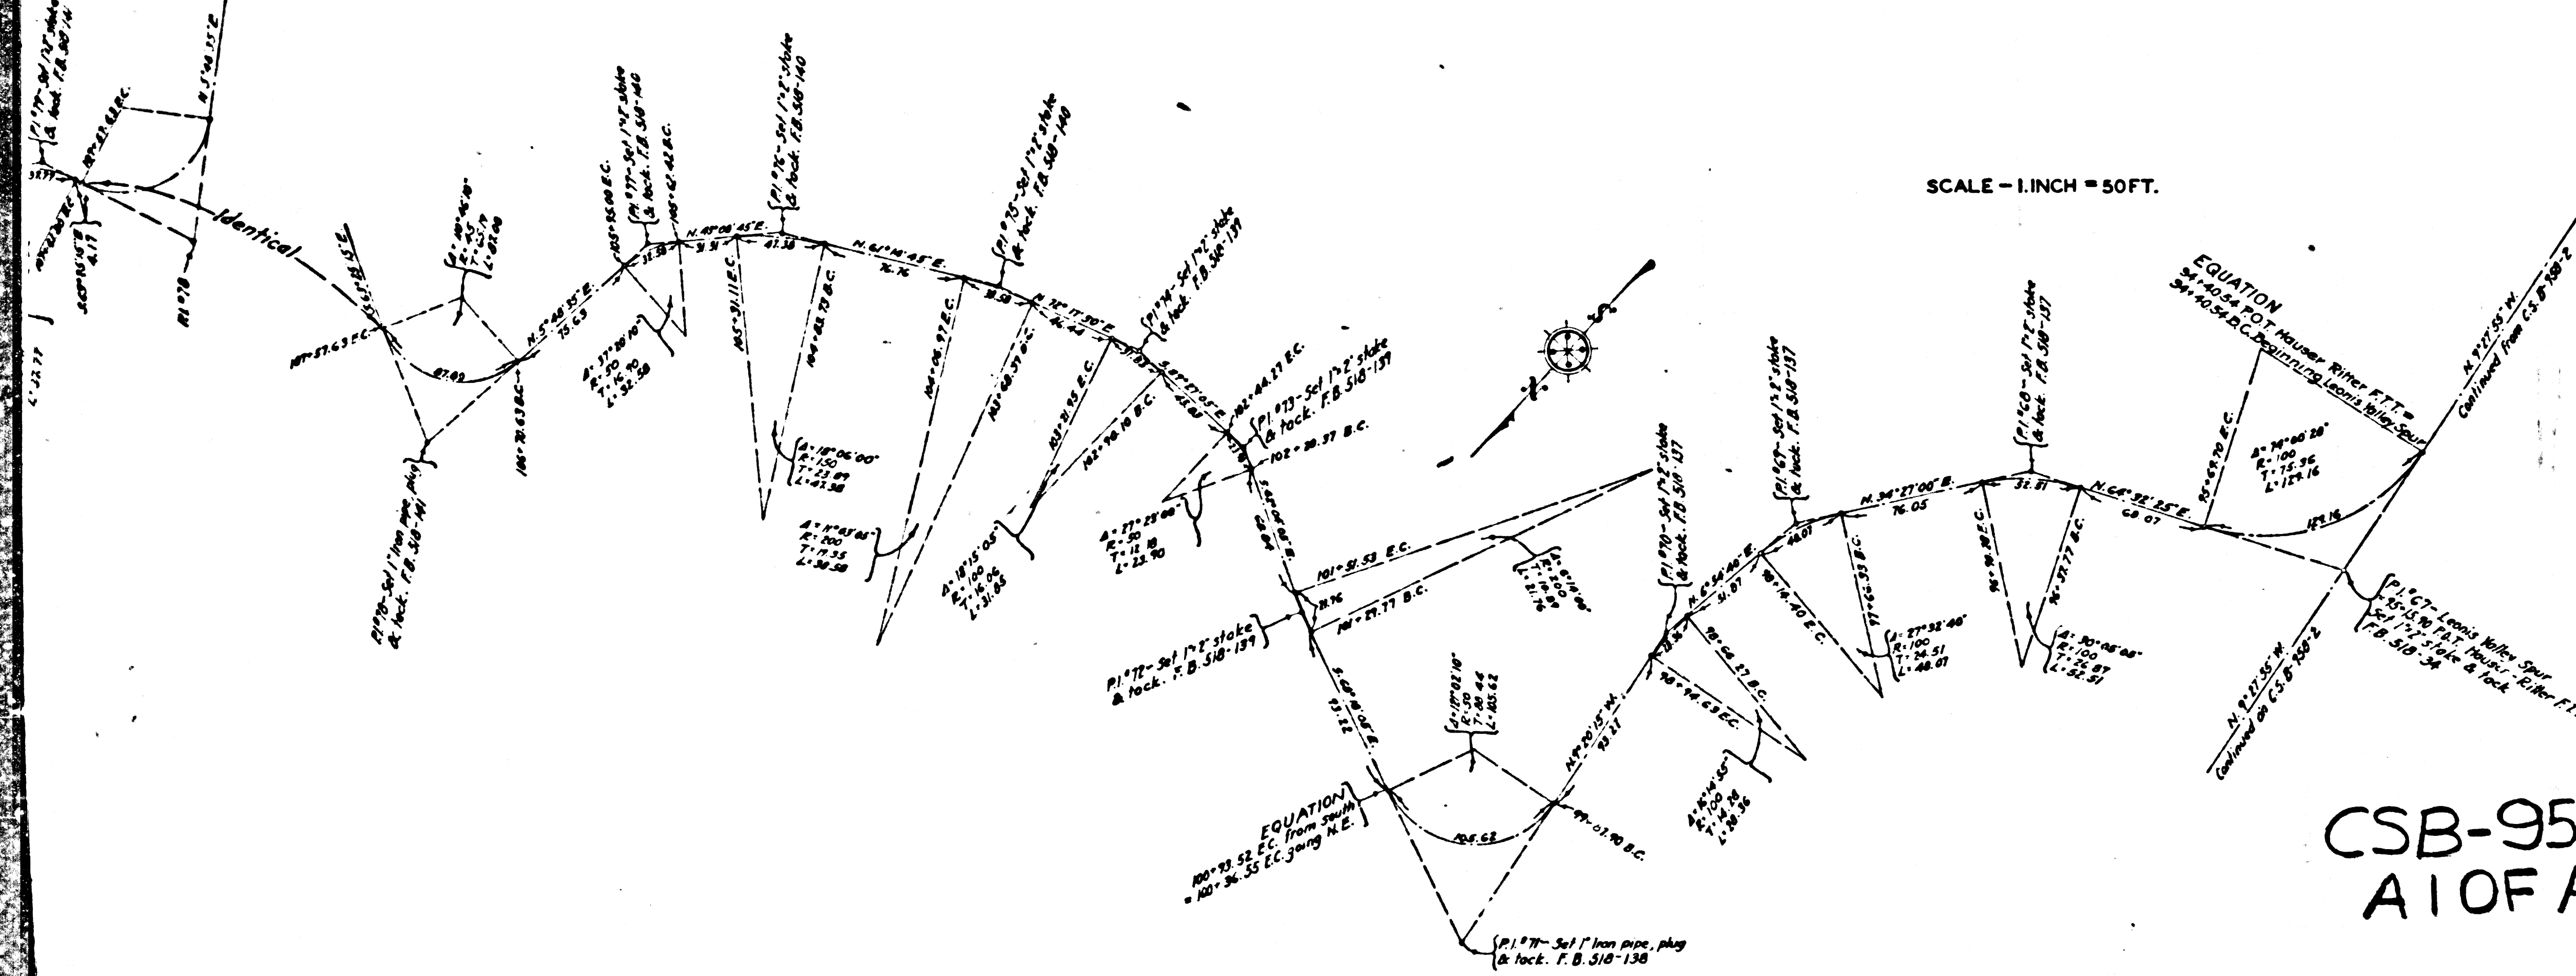


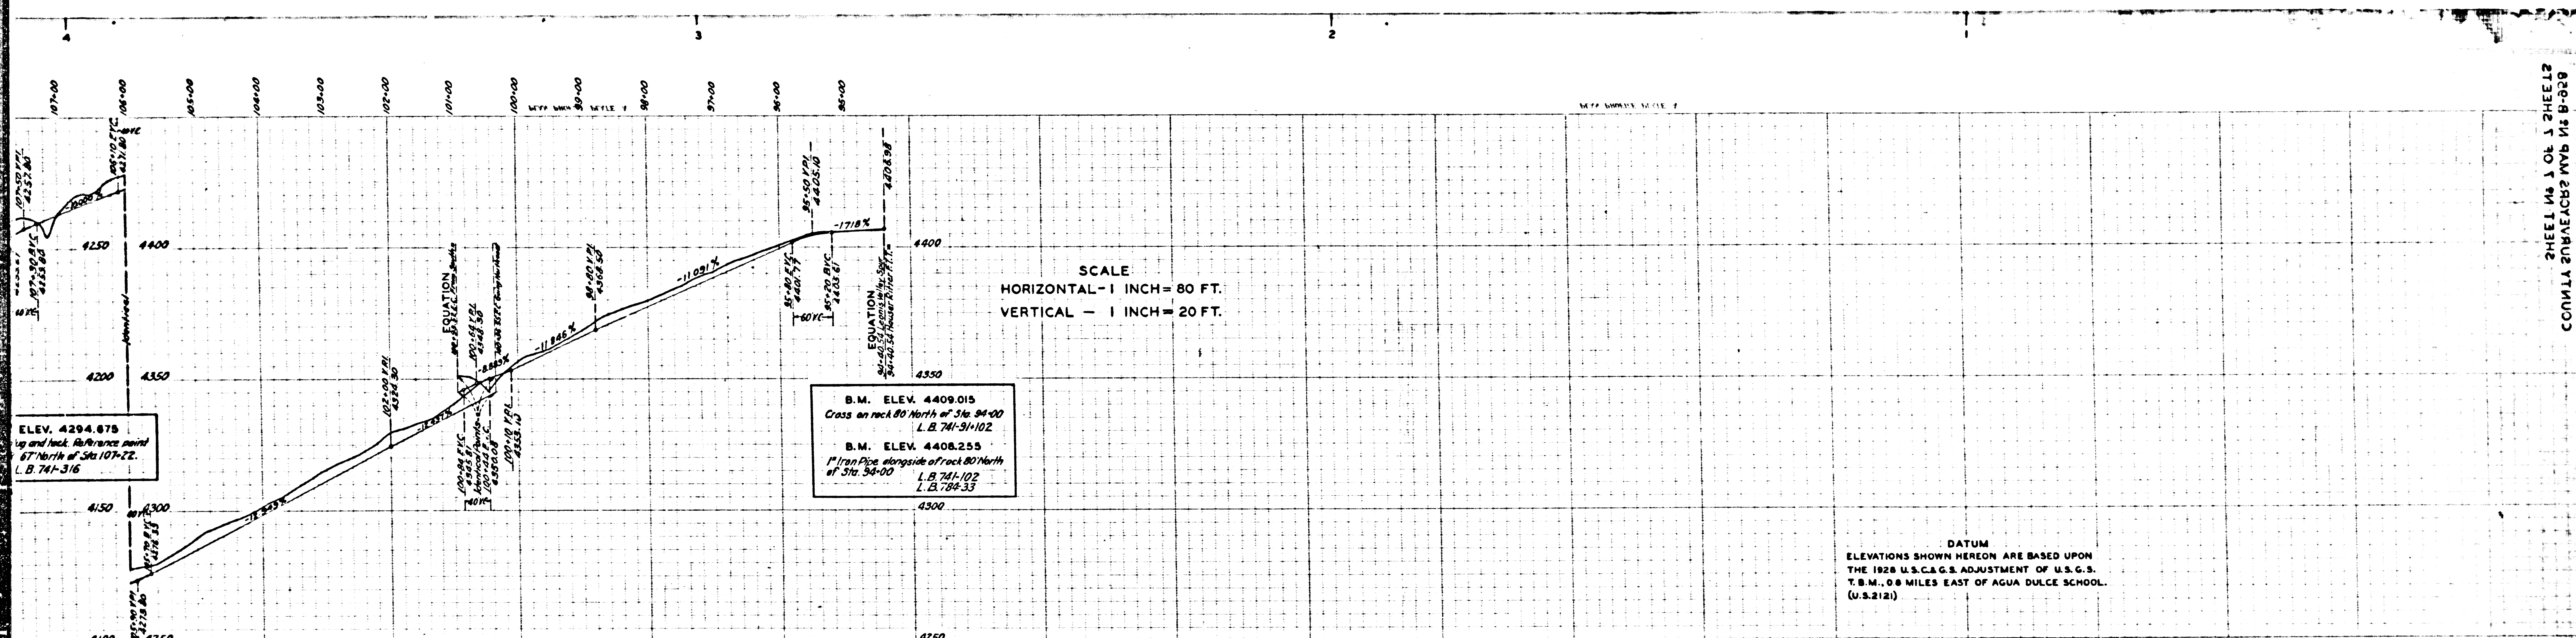

MAP AND PROFILE OF
(LEONIS VALLEY SPUR OF)
HAUSER RITTER FIRE TRUCK TRAIL
FROM
THE N.W. 1/4 OF SECTION 4, T.5 N., R. 13 W., S.B.M.
TO
N.W. 1/4 OF SECTION 3, T.5 N., R. 13 W., S.B.M.

COUNTY SURVEYORS MAP NO. B-958
SHEET 7 OF 7 SHEETS
SCALE - SEE PLAN AND PROFILE

JOB NO. 7175
ALFRED JONES-COUNTY SURVEYOR
SURVEYED JANUARY 1934 - JULY 1938

BEARINGS ARE BASED ON THE BEARING OF
THE WEST LINE OF SECTION 32, T.6 N., R. 13 W.
PER C.S. B-745

F.B. 518-34, 135-146, 149-160 L.B. 741-88, 89, 309-328, 333-356

FIELD WORK BY: T.J. STEVENSON
R.L. WILLEY
F.C. HOWARD
OFFICE WORK BY: F.A. WOOD
A.E. TIMMONS
CHECKED BY: A.H. DREW
L.K. FREEMAN
J.A. LYON

INDEX 63

See Sheet 1 for Index Map

CSB-958-7 MAP NO. B-958
SHEET 7 OF 7 SHEETS

CONTRA SURVEYORS MAP NO. B-958
SHEET 7 OF 7 SHEETS

828-B IN 2000 2000 2000 2000

SHEET 143 OF 13 SHEETS
CONTRACT NO. 143-B-308

