



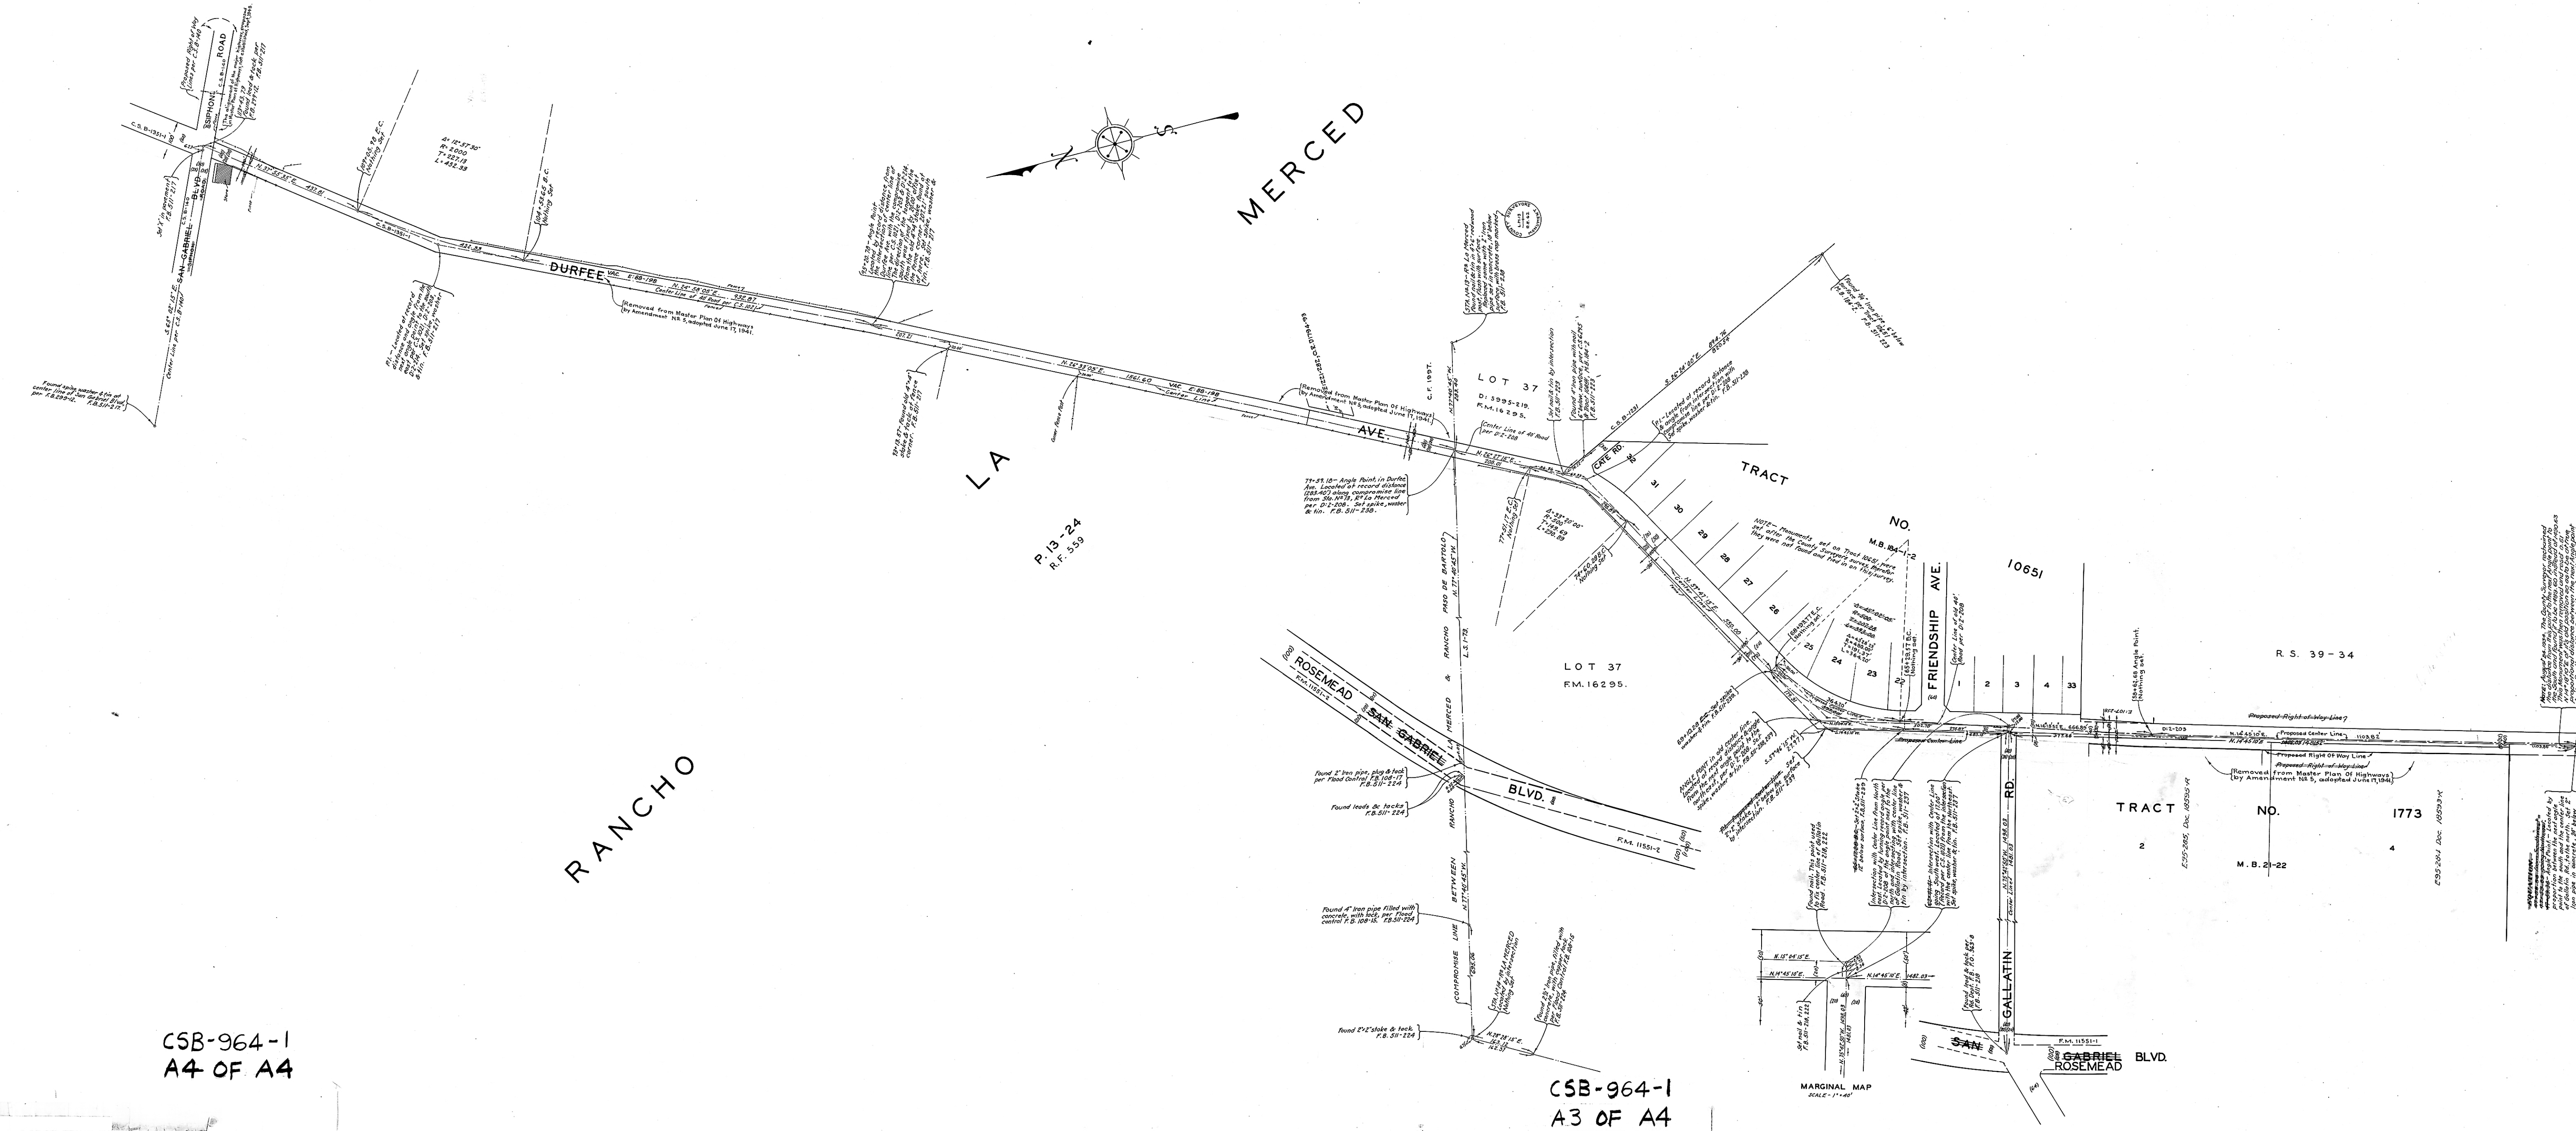


CSB-964-1
A4 OF A4

CSB-964-1
A3 OF A4

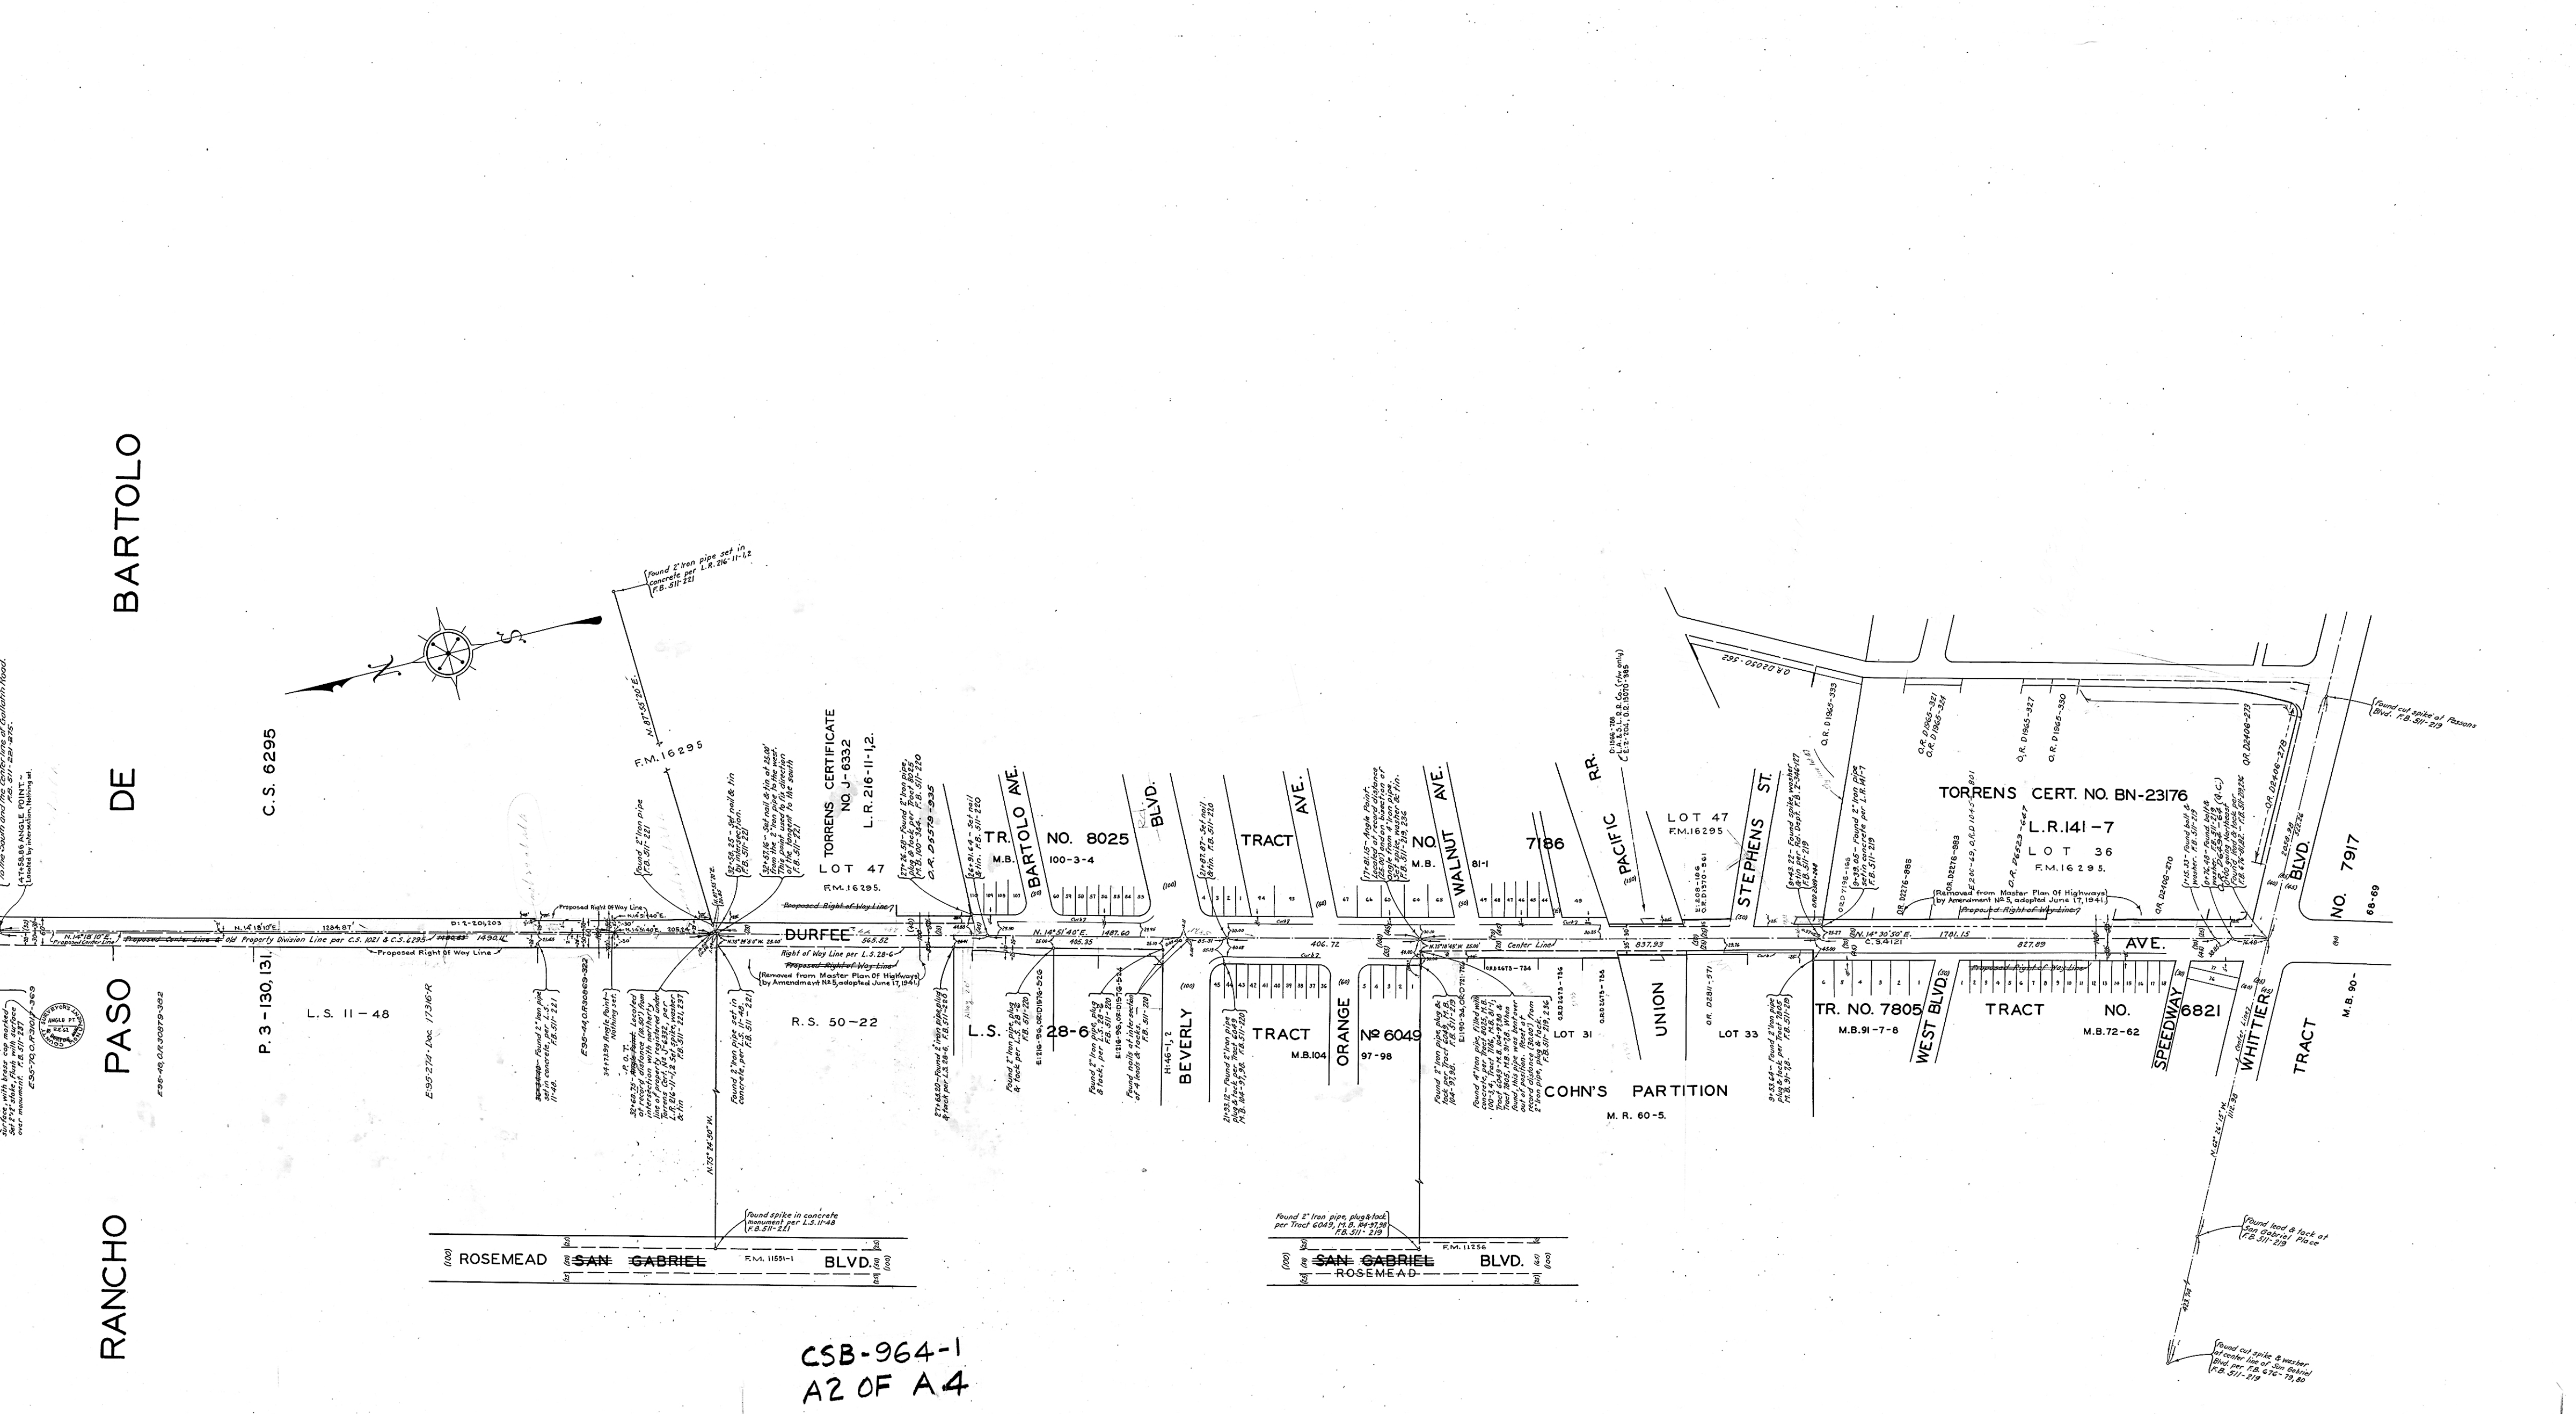

CSB-964-1
A2 OF A4

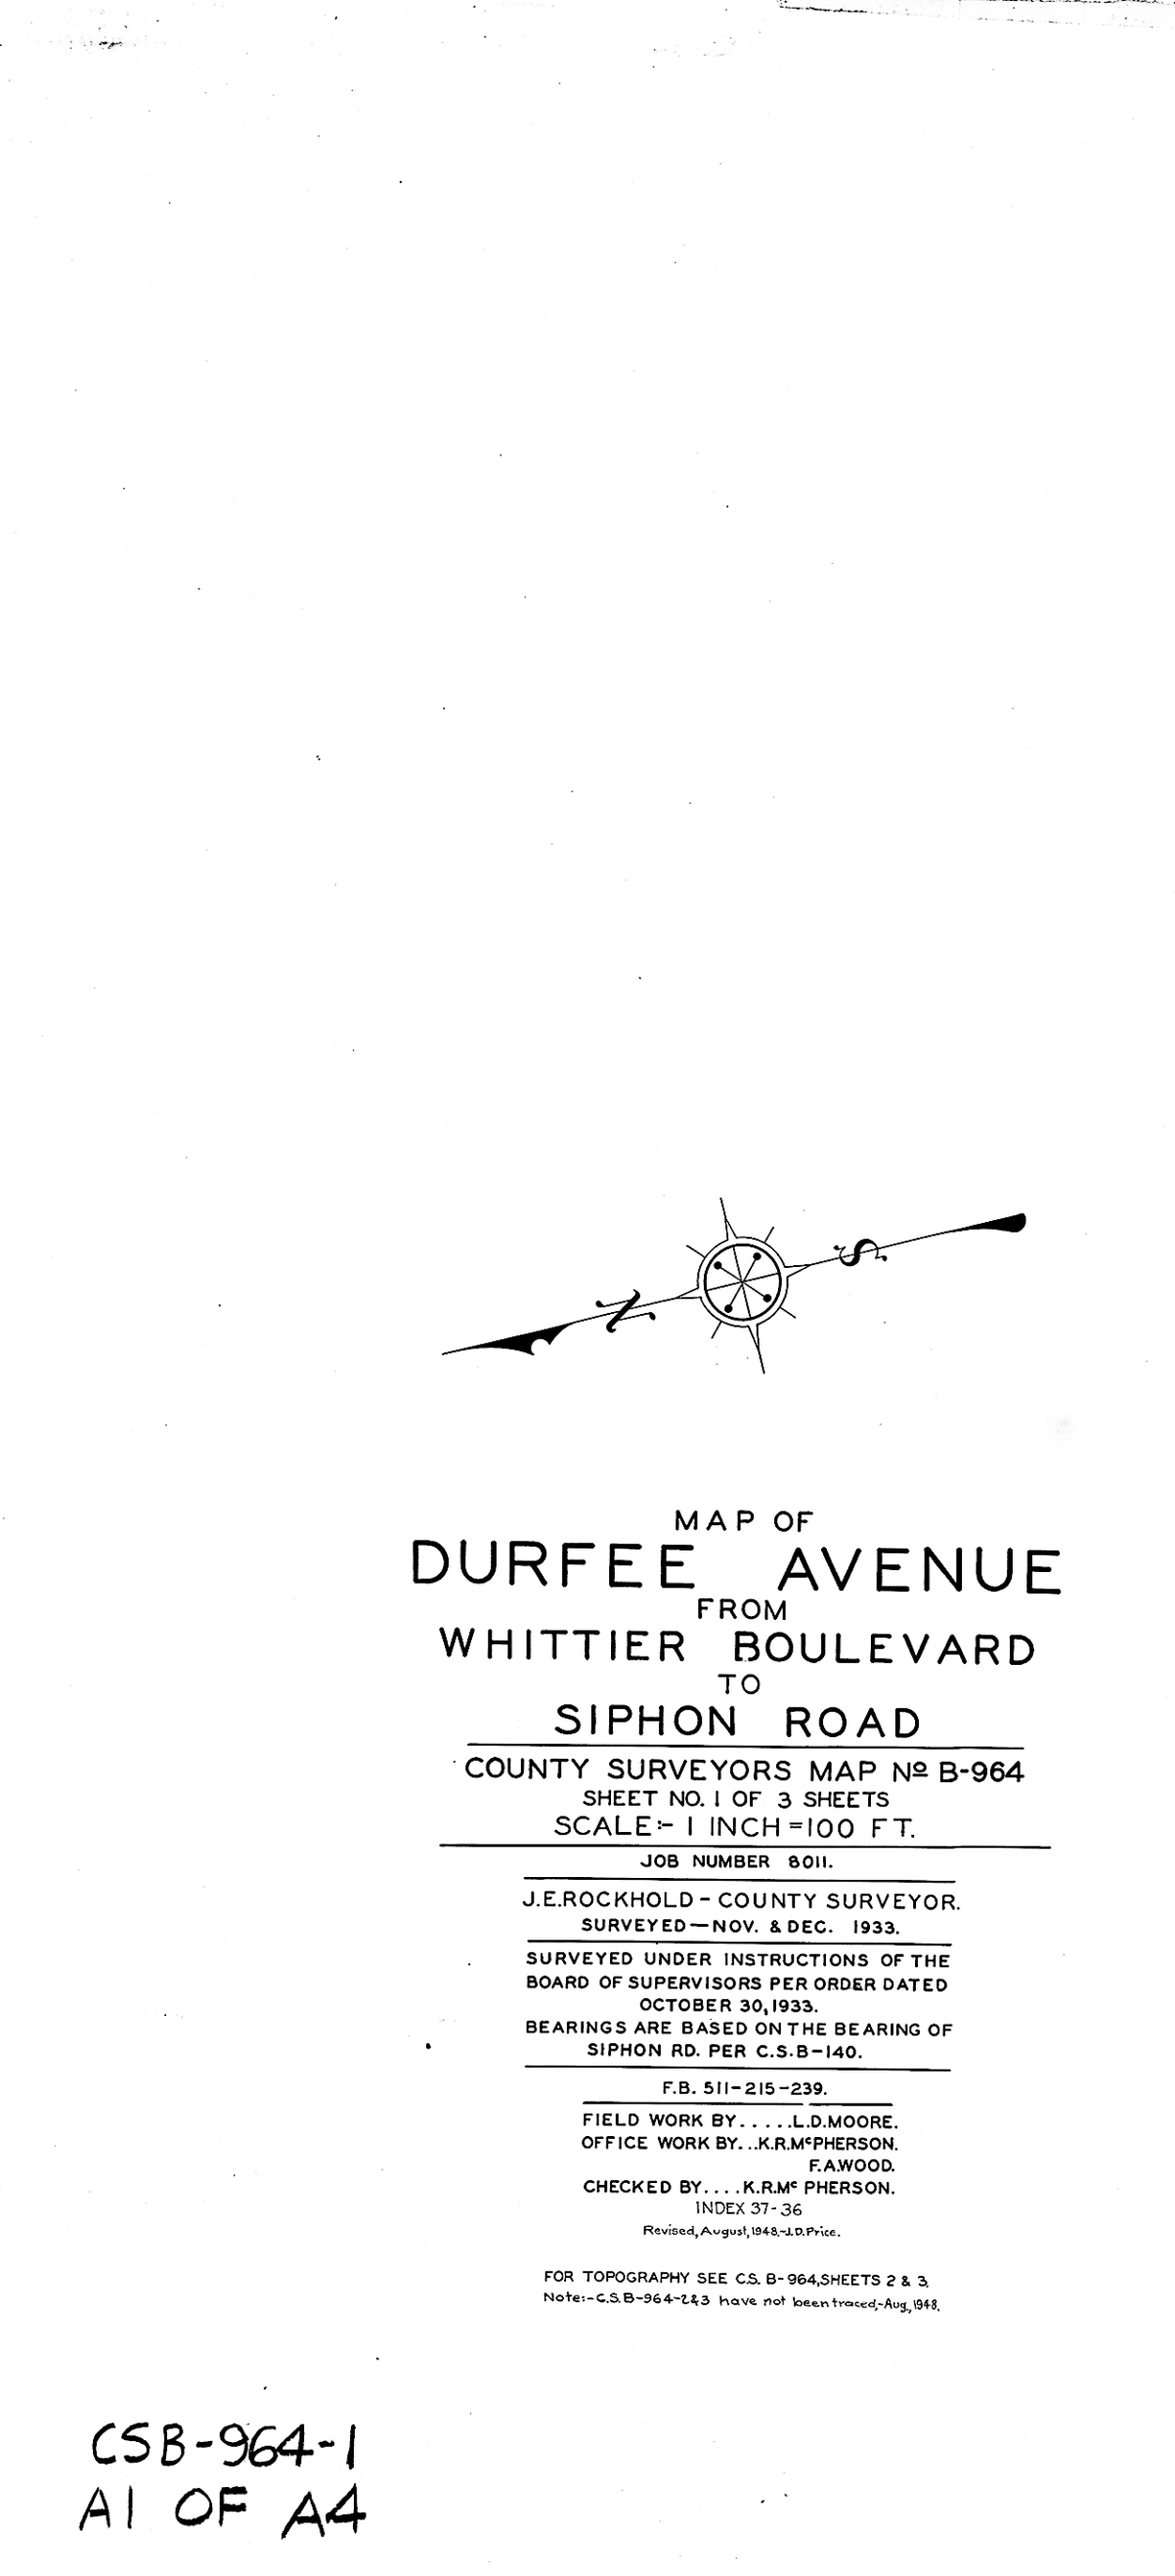

CSB-964-1
A1 OF A4

MAP OF
DURFEE AVENUE
FROM
WHITTIER BOULEVARD
TO
SIPHON ROAD
COUNTY SURVEYORS MAP NO. B-964
SHEET NO. 1 OF 3 SHEETS
SCALE - 1 INCH = 100 FT.
JOB NUMBER 8011.
J.E. ROCKHOLD - COUNTY SURVEYOR.
SURVEYED - NOV. & DEC. 1933.
SURVEYED UNDER INSTRUCTIONS OF THE
BOARD OF SUPERVISORS PER ORDER DATED
OCTOBER 30, 1933.
BEARINGS ARE BASED ON THE BEARING OF
SIPHON RD. PER C.S.B-140.
F.B. 511-215-239.
FIELD WORK BY... L.D. MOORE.
OFFICE WORK BY... K.R.M. PHERSON.
CHECKED BY... K.R.M. PHERSON.
INDEX 37-36
FOR TOPOGRAPHY SEE C.S.B-964 SHEETS 2 & 3.
NOTE - C.S.B-964-1 & 2. Notes and Section Notes on Map.