
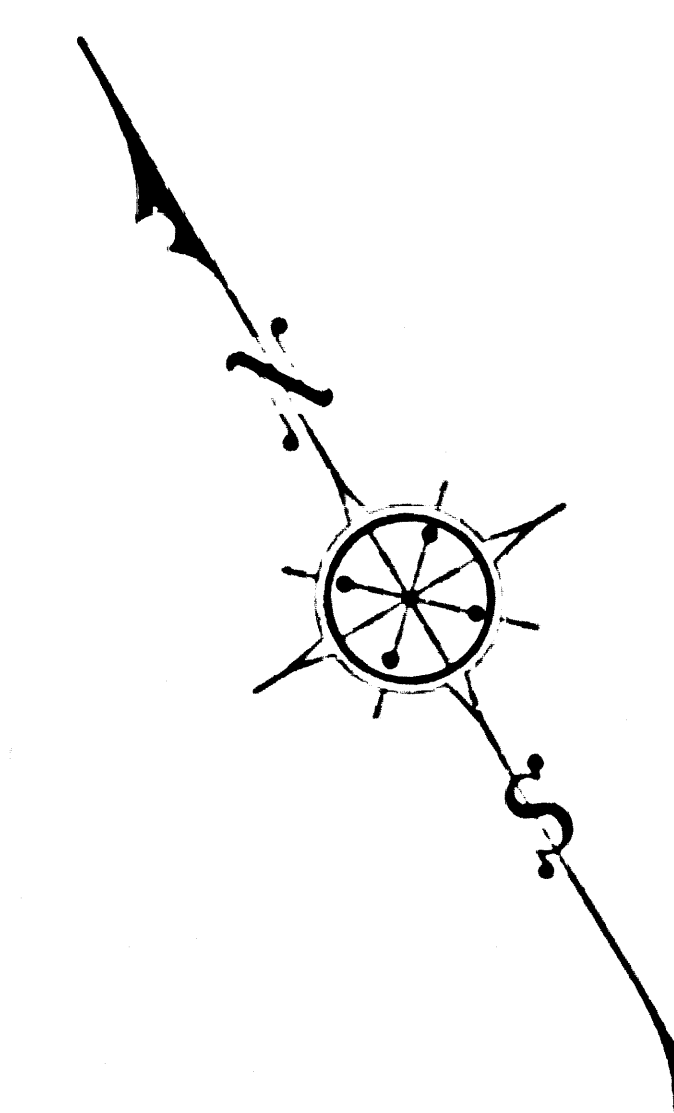


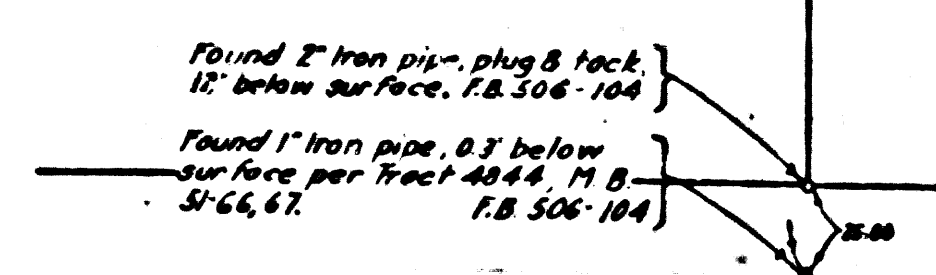

MAP OF
3 RD. STREET - DOWNEY
FROM
LAKEWOOD BOULEVARD
TO
CHURCH STREET
COUNTY SURVEYORS MAP N^o B-976
SCALE - 1 INCH = 50 FT.

JOB NUMBER 8024

ALFRED JONES - COUNTY SURVEYOR
SURVEYED - DEC. 1933.

**SURVEYED UNDER INSTRUCTIONS OF THE
BOARD OF SUPERVISORS PER ORDER DATED**


JAN. 2 1934.
BEARINGS ARE BASED ON THE BEARING OF
CERRITOS AVE. PER C.S.B-17-1.

F.B. 506-101-110.
FIELD WORK BY. . . .S.E.BUTLER.

OFFICE WORK BY.....C.W.COX.
F. A. WOOD.
CHECKED BY.K.R.M^{rs}PERSON.

INDEX 33

CSB-976
A1 OF A2

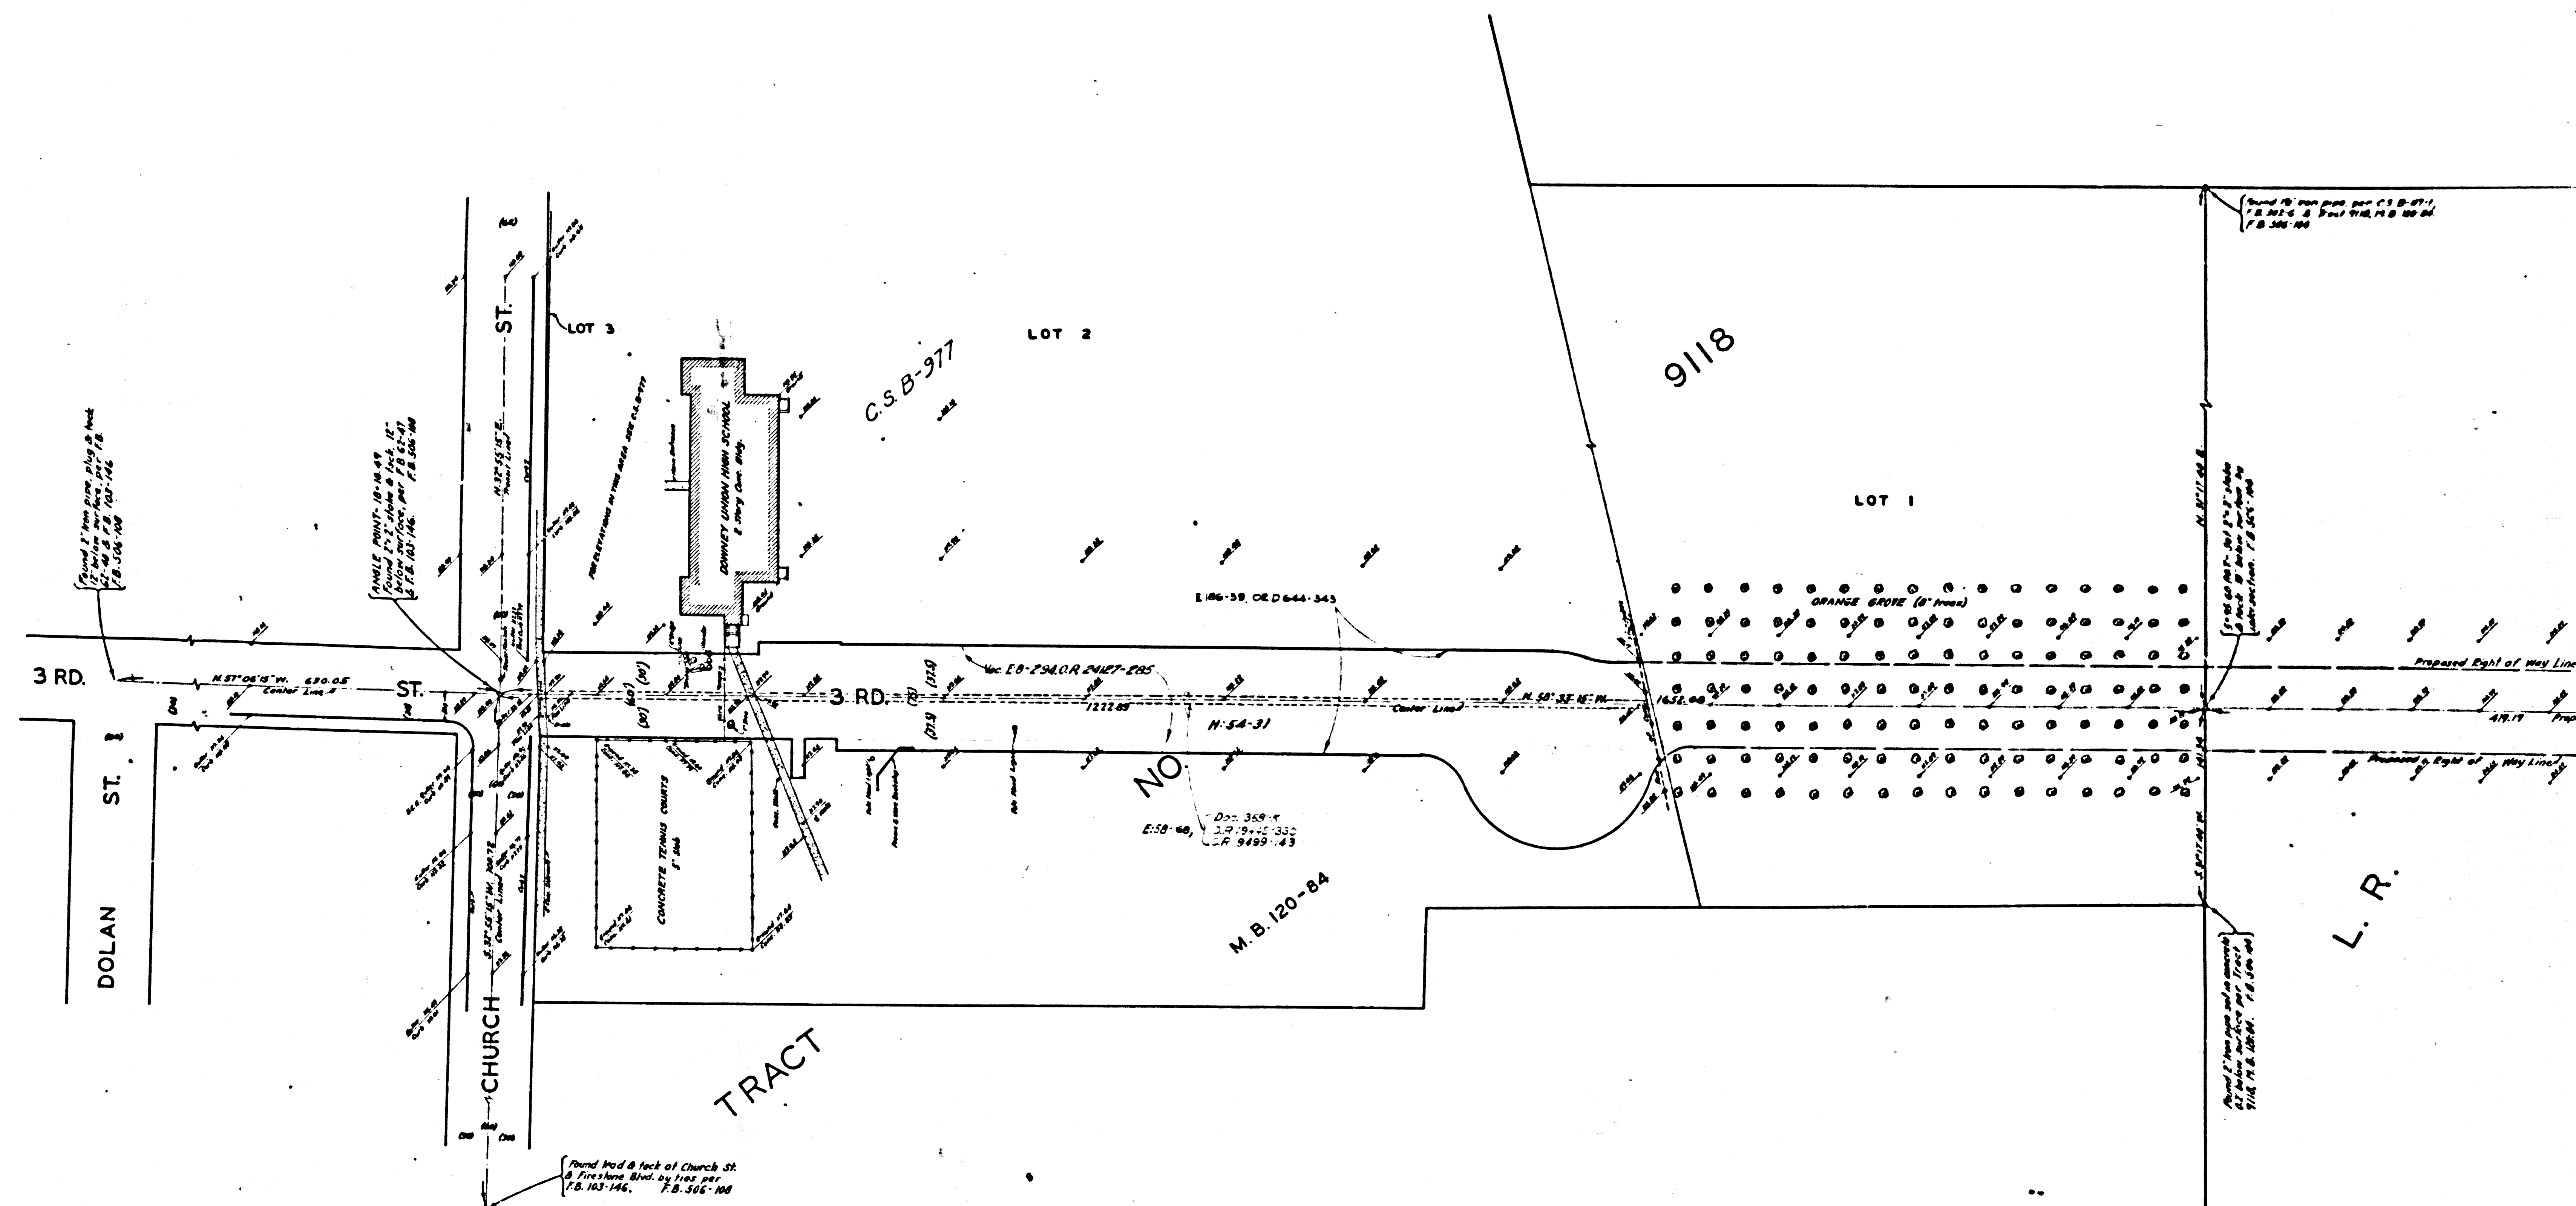

FIR