


118-B-04 PAM 20034902 YTHUC
SHEET 5 OF 5 133H2

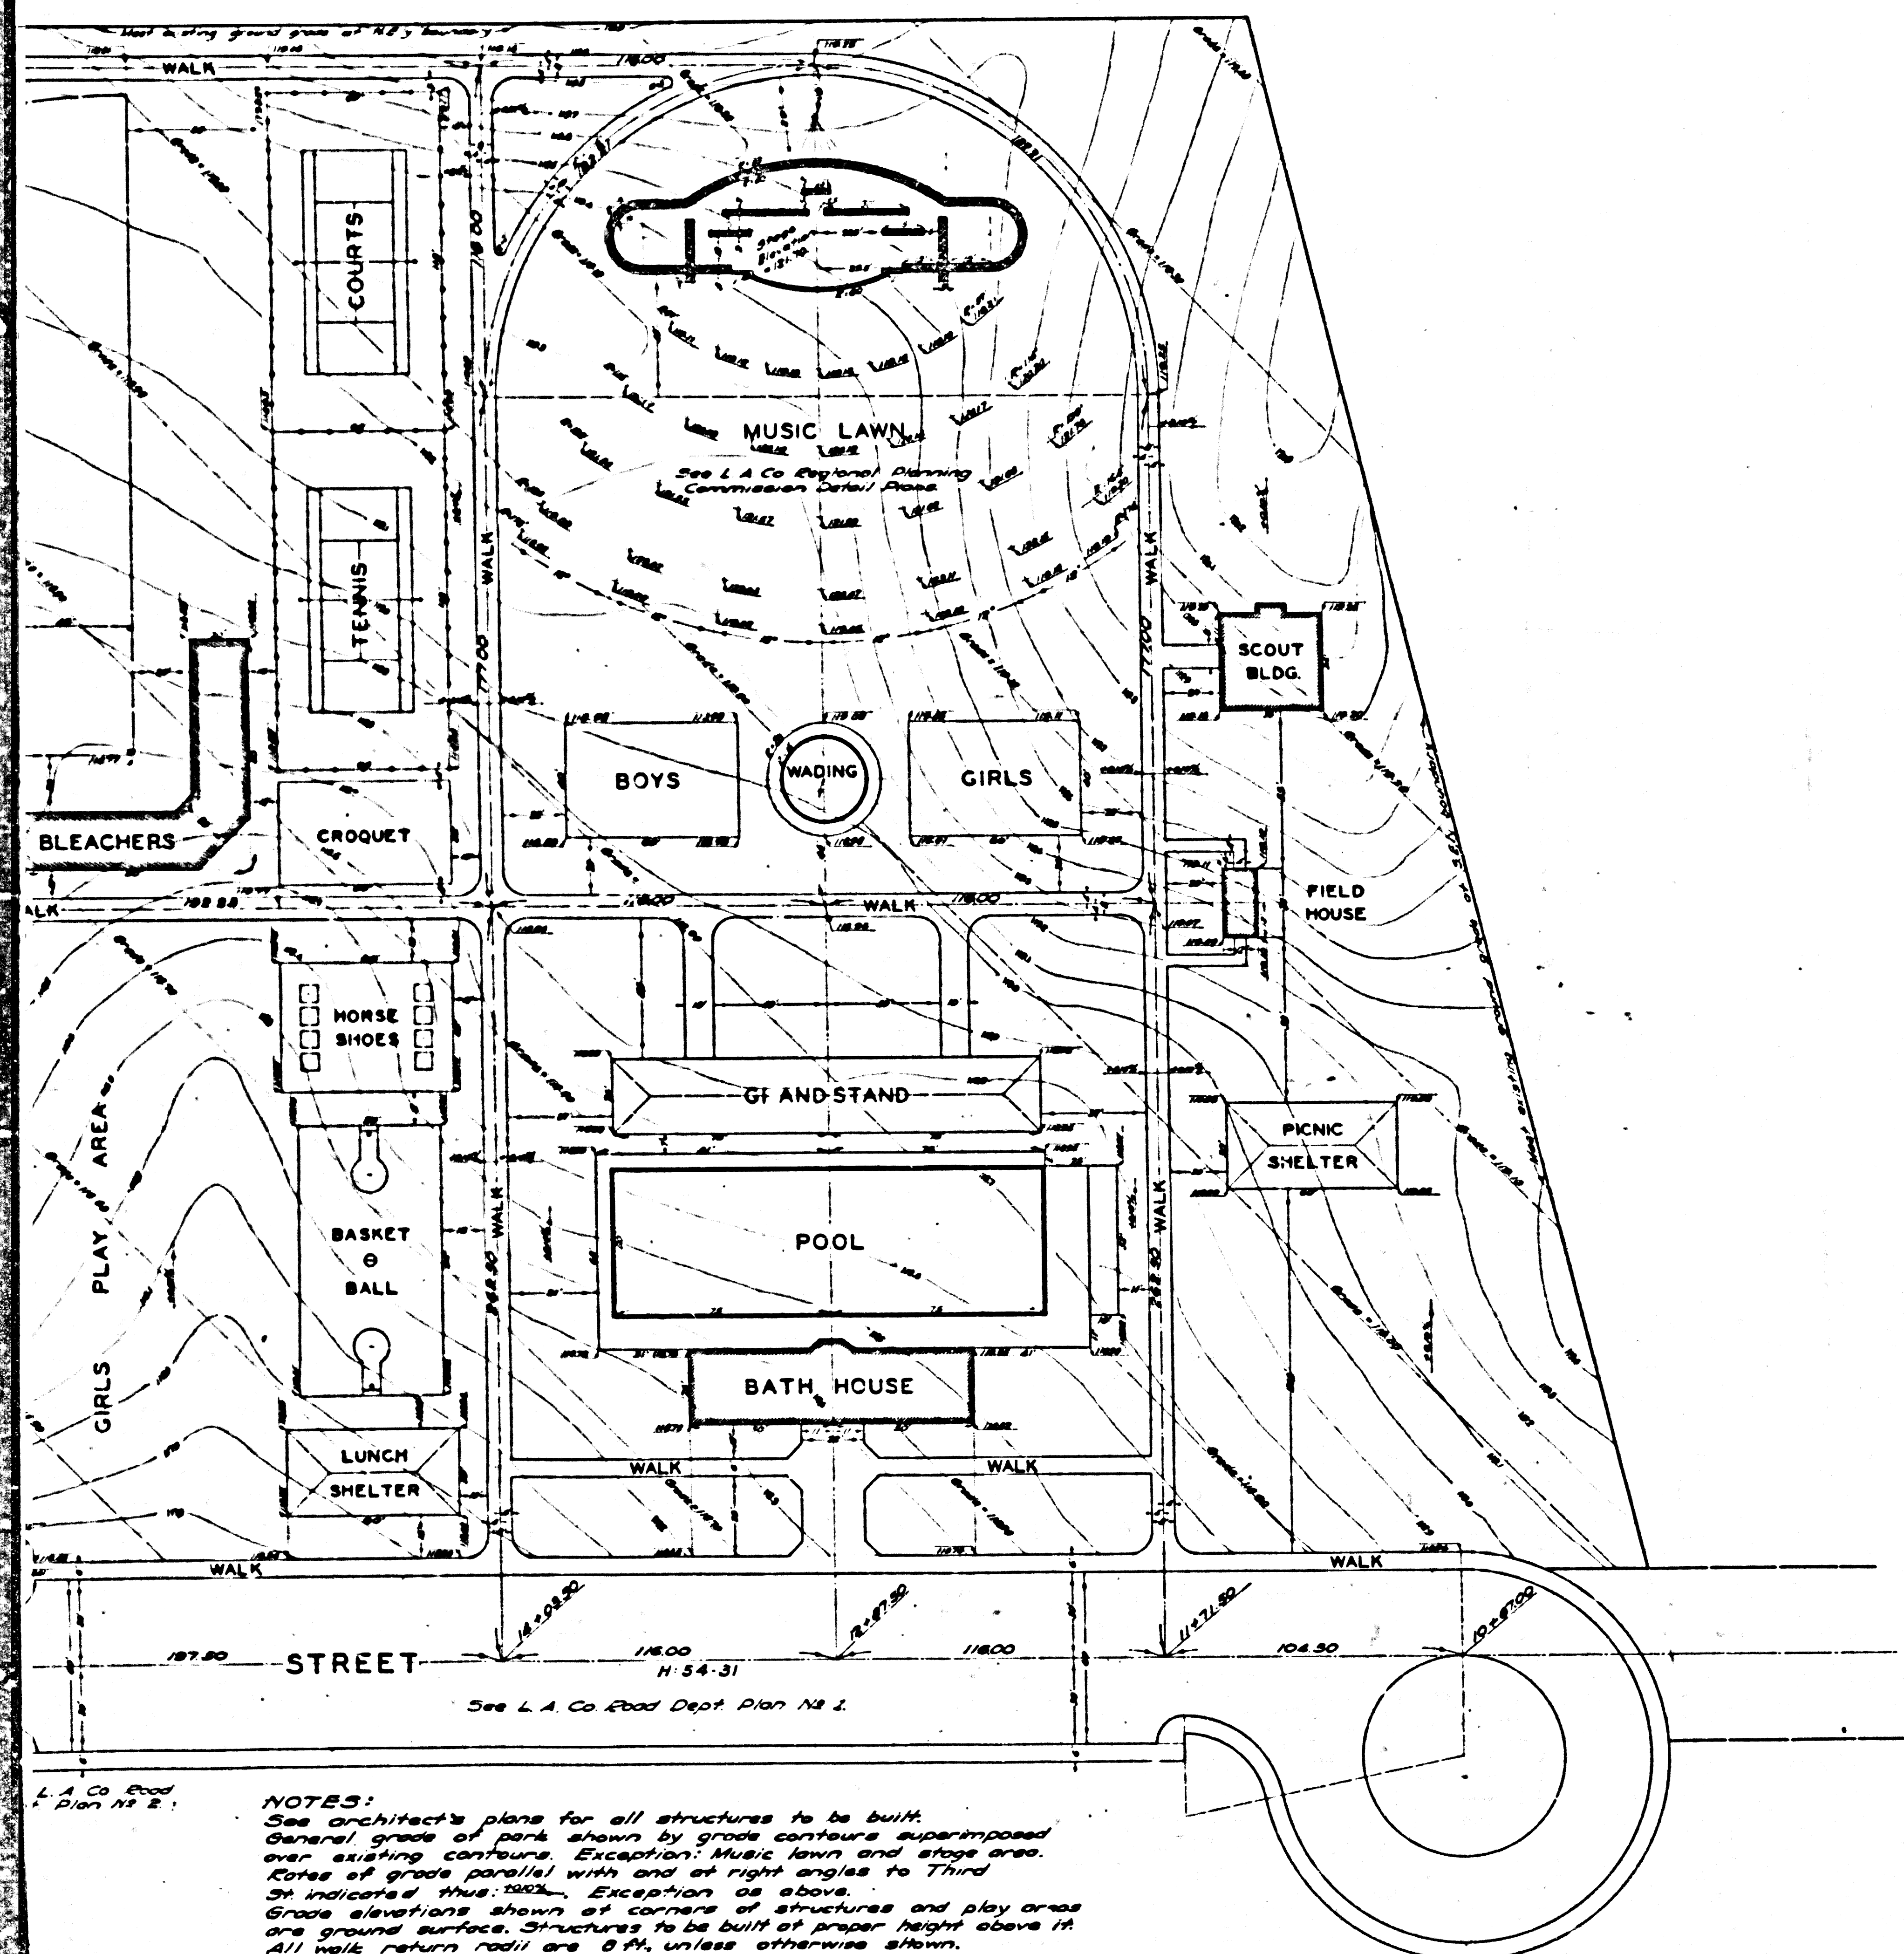

GENERAL PLAN AND GRADING MAP
OF
RECREATION AREA
IN
DOWNEY UNION HIGH SCHOOL DISTRICT PROPERTY
DOWNEY, CALIFORNIA.

COUNTY SURVEYORS MAP N° B-977
SHEET N° 2 OF 2 SHEETS
SCALE: 1 INCH = 30 FT

JOB NUMBER N° 8024

J.E. ROCKHOLD - COUNTY SURVEYOR
SURVEYED JANUARY - FEBRUARY 1934.

SURVEYED UNDER INSTRUCTIONS OF THE
BOARD OF SUPERVISORS PER ORDER DATED
JANUARY 2, 1934.

F.B. 506:107-110. L.B. 735:151-203.

FIELD WORK BY: S.E. BUTLER.

...P.T. DUNLAP.

OFFICE WORK BY: J.H. SMITH.

CHECKED BY: M.D. DARLING.

FOR ALIGNMENT OF THIRD STREET SEE C.S.B-976
FOR EXISTING IMPROVEMENTS SEE C.S.B-977-SHEET 1
FOR TOPOGRAPHIC MAP SEE C.S.B-1458.

DATUM - U.S.G.S.

BENCH MARK ELEVATIONS SHOWN HEREON
ESTABLISHED FROM U.S.M. NO. 38 PER U.S.G.S.
RECORDS OF ELEVATIONS BASED UPON
SOUTHERN CALIFORNIA PRELIMINARY
ADJUSTMENT OF 1928. (SEE L.B. 735:153)

THIS PLAN PREPARED FROM A DESIGN FURNISHED
BY THE REGIONAL PLANNING COMMISSION.
INDEX 33

CSB-977-2
A1 OF A2


COUNTY SURVEYORS MAP N° B-977
SHEET 5 OF 5 SHEETS

NOTES:
See architect's plans for all structures to be built.
General grade of park shown by grade contours superimposed
over existing contours. Exception: Music lawn and stage area.
Cuts of grade parallel with and at right angles to Third
St. indicated. Thus: 1000'. Exception as above.
Grade elevations shown at corners of structures and play areas
are ground surface. Structures to be built at proper height above it.
All walk return roads are 8 ft. unless otherwise shown.
Minor walks to play areas not shown.
All intersection angles are 90° unless otherwise shown.
SUMMARY OF EARTHWORK QUANTITIES (approximate):
Excavation: (net) 300 Cubic Yards Cut 0 Cubic Yards Fill
Third St. (to finish grade): 150 500
Swimming Pool: (net) 2200 0
Music Lawn & Stage: 0 2200
General grading: 1700 1350
Grand Totals: 4350 4050
* 10% excess for shrinkage included in all Fill quantities.

SEE B ON PAM 200YVARS YTHUCO

SHEET 5 OF 5 SHEET 2

CSB-977-2
A2 OF A2

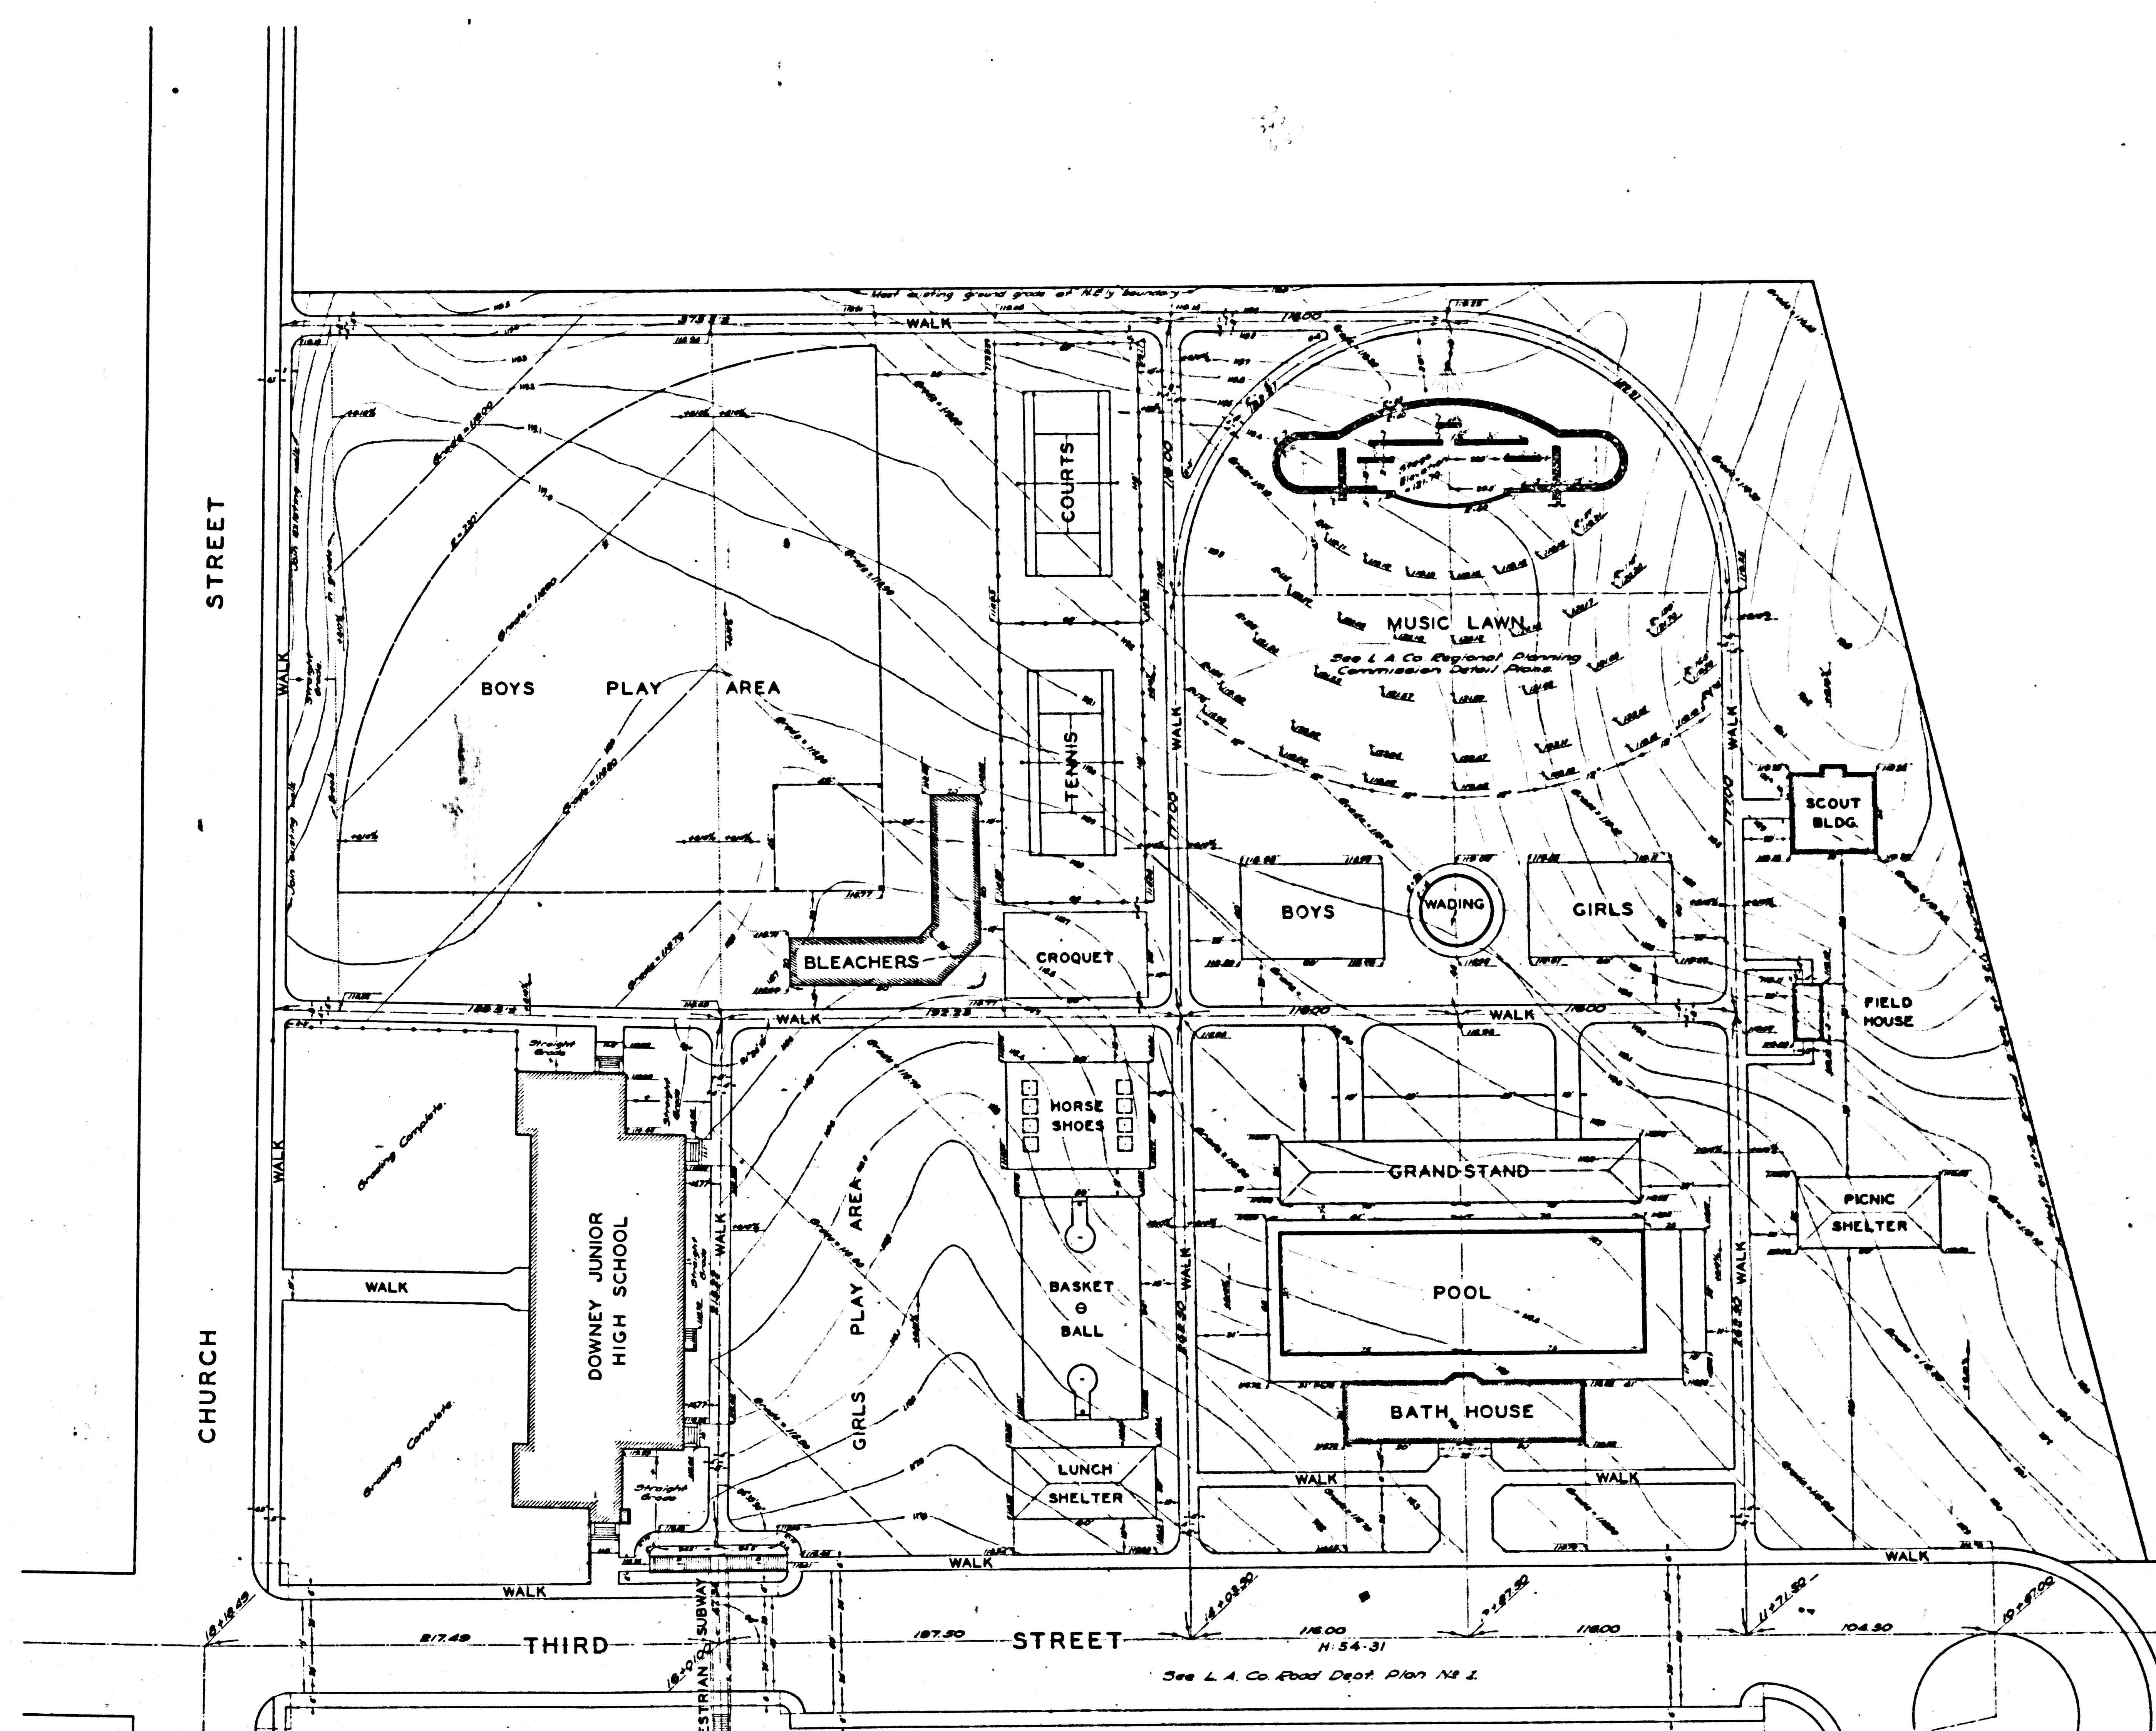

NOTES:
See architect's plans for all structures to be built.
General grade of park shown by grade contours superimposed over existing contours. Excavation: Music lawn and stage area.
Edges of grade parallel with and at right angles to Third St. indicated thus: 1000'. Exception as above.
Grade elevations shown at corners of structures and play areas are ground surface. Structures to be built at proper height above it.
All walk return radii are 6 ft. unless otherwise shown.
Minor walls to play areas not shown.
All intersection angles are 90° unless otherwise shown.
SUMMARY OF ESTIMATED QUANTITIES (approximate):
Third St. (to finish grade): 150 300
Swimming Pool: (net) 2200 0
Music Lawn & Stage: 0 2200
General grading: 1700 1350
Grand Totals: 4350 4050
* 10% excess for shrinkage included in all fill quantities.