


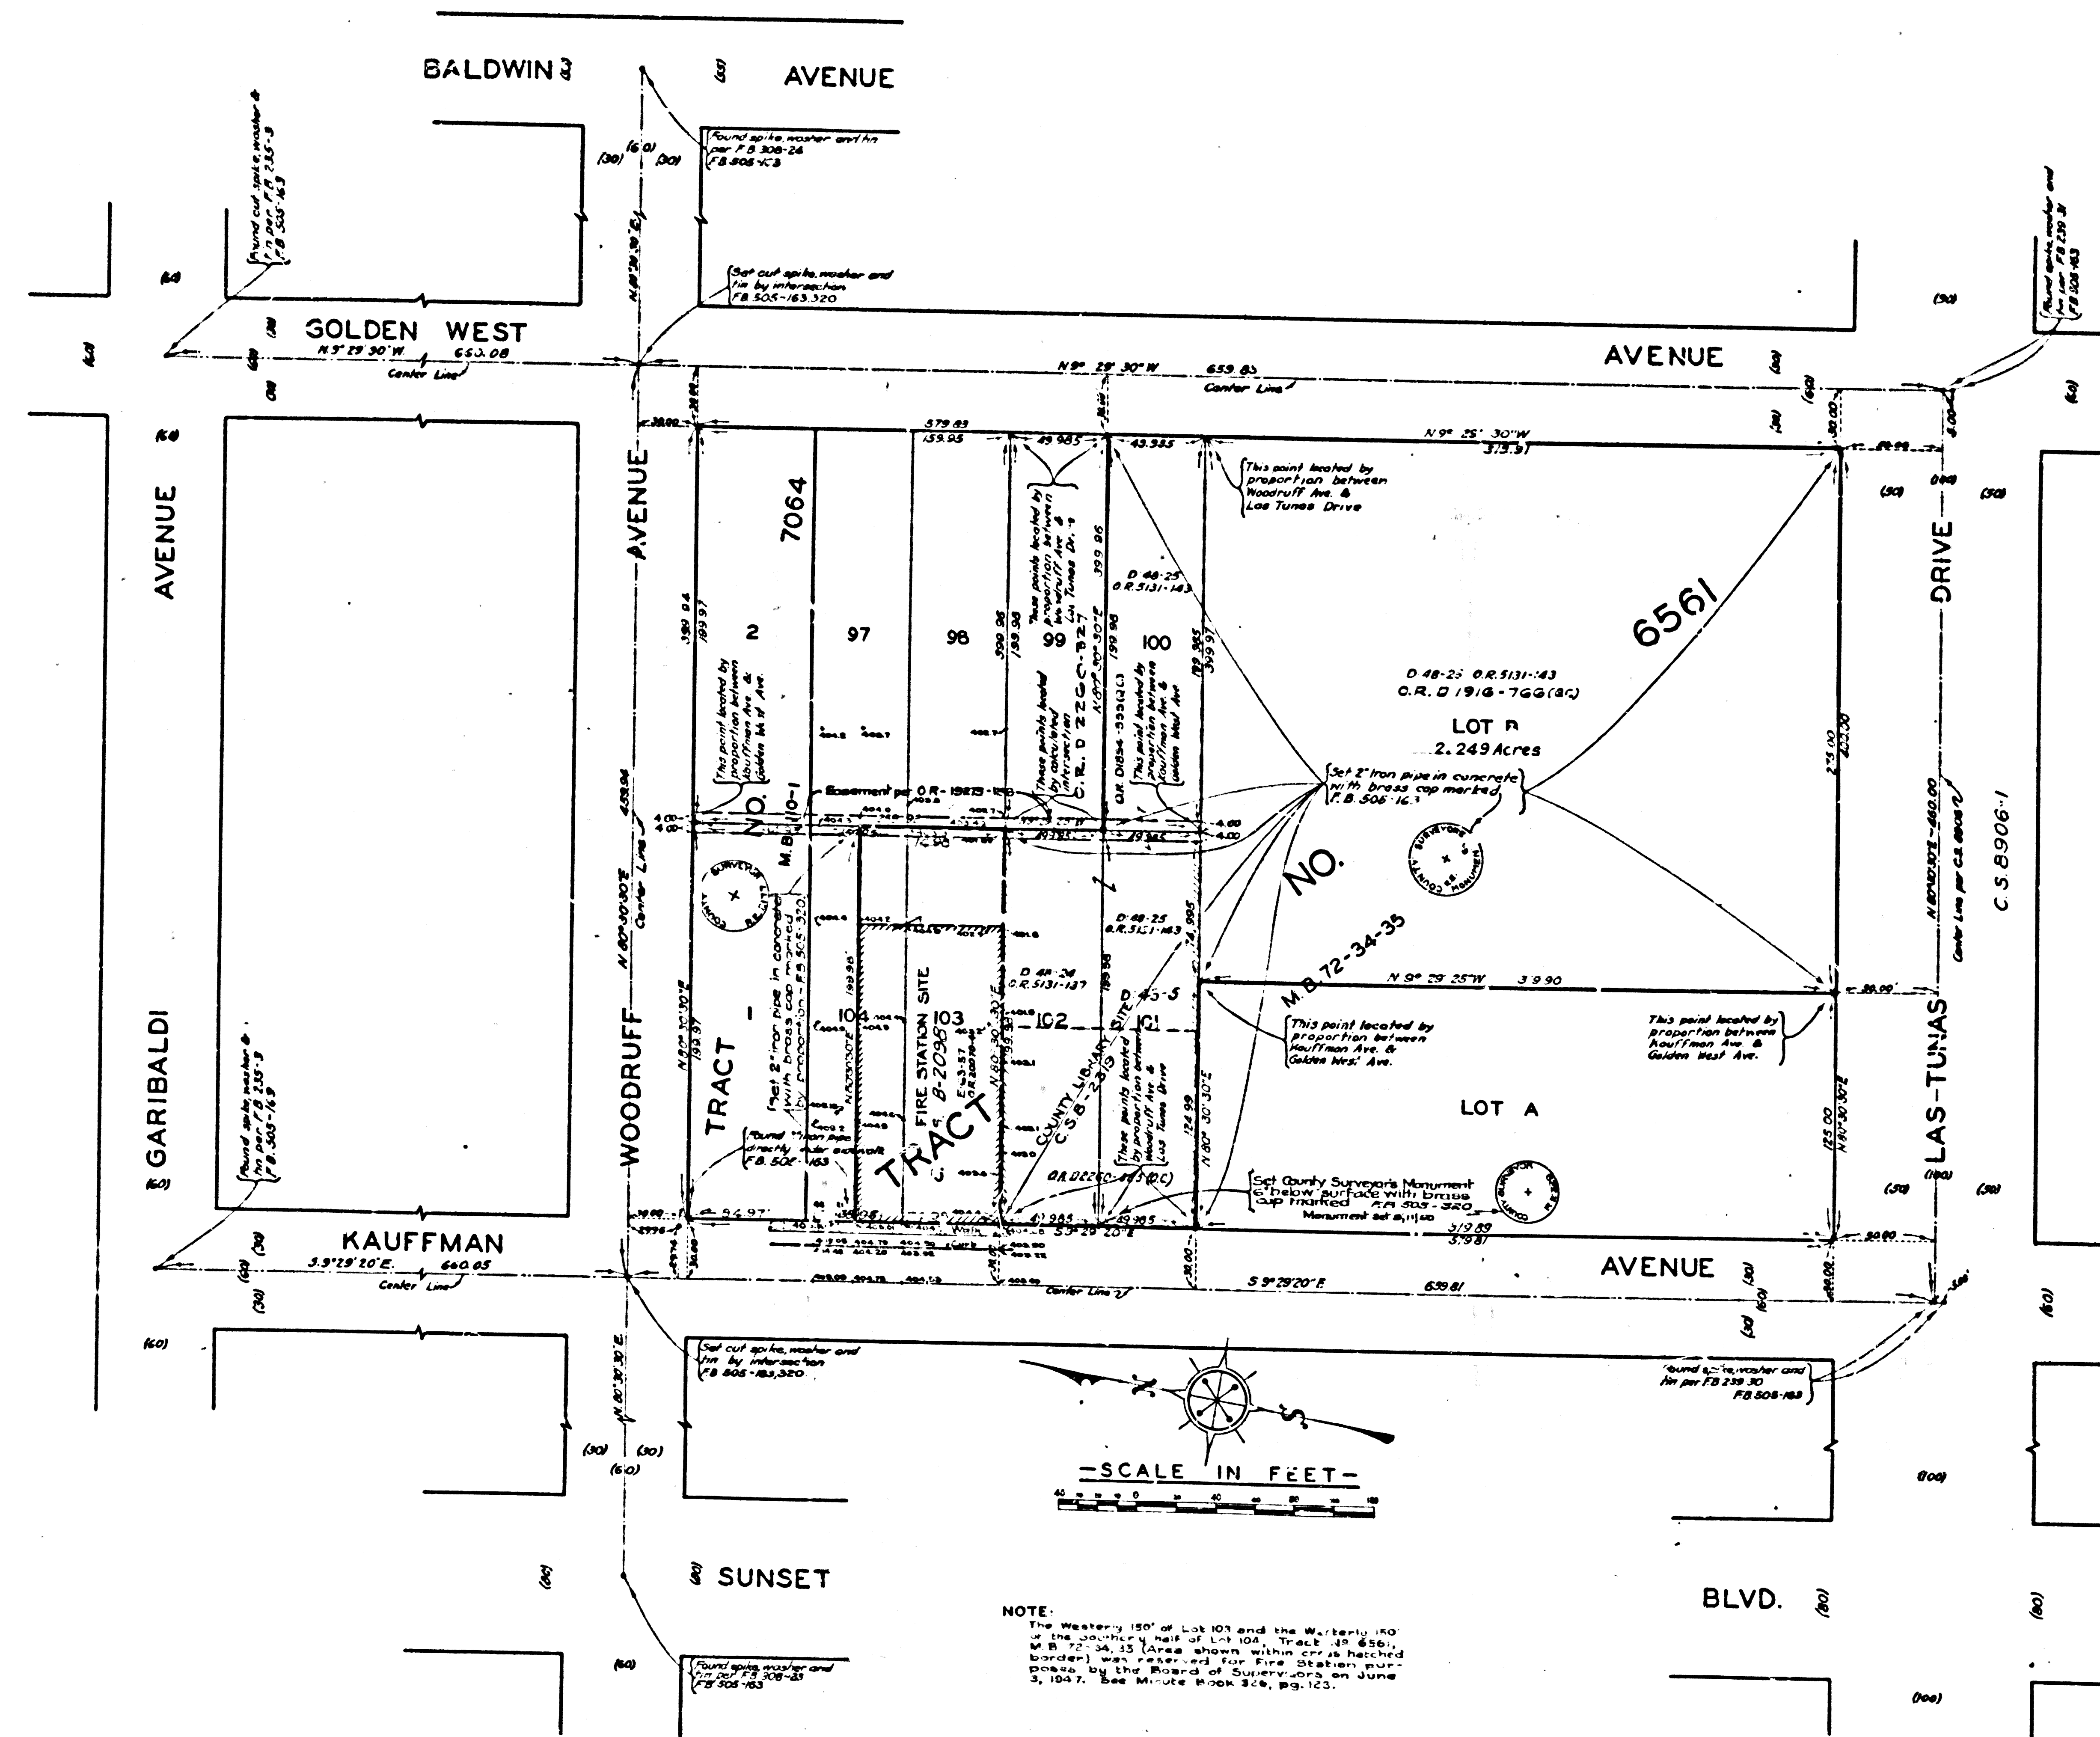

MAP OF CITY
TEMPLE PARK
BEING A
PORTION OF TRACT NO. 6561 M.B. 72-34,35
COUNTY SURVEYORS MAP N^o B-980.
SCALE - AS SHOWN.

 JOB NUMBER 8028

 J.E.ROCKHOLD - COUNTY SURVEYOR.
 SURVEYED - JANUARY 1934.

 BEARINGS ARE BASED ON THE BEARING OF
 LAS TUNAS DRIVE PER C.S.8906.

 F.B. 505 - 161 - 1835.

 FIELD WORK BY. ANHELLSTROM.
 TOPOGRAPHY BY. A.NHELLSTROM.
 OFFICE WORK BY. W.J.LUCAS.
 J.M.RICE.
 CHECKED BY. K.R.M.PHERSON.

INDEX 44

Revised 3 Oct 30th, 1943 - D.A. White
Wife, child and siblings added.
Boundary ex. removed.
See F 5505-303-3-4.

Revised Oct. 1950 H.H.M.
Movement at S.W. Corner Lot 108 &
Government of land of lot 108 added.

Revised Nov. 1954 - C.J.G.

Name changed by board order - Min. Ex. 405-107 See Ex. 158-298
R-54-C-2

CSB-980
A1 OF A2

