


CONALLY 2984EACOR2 MAP, L.B. 5-985

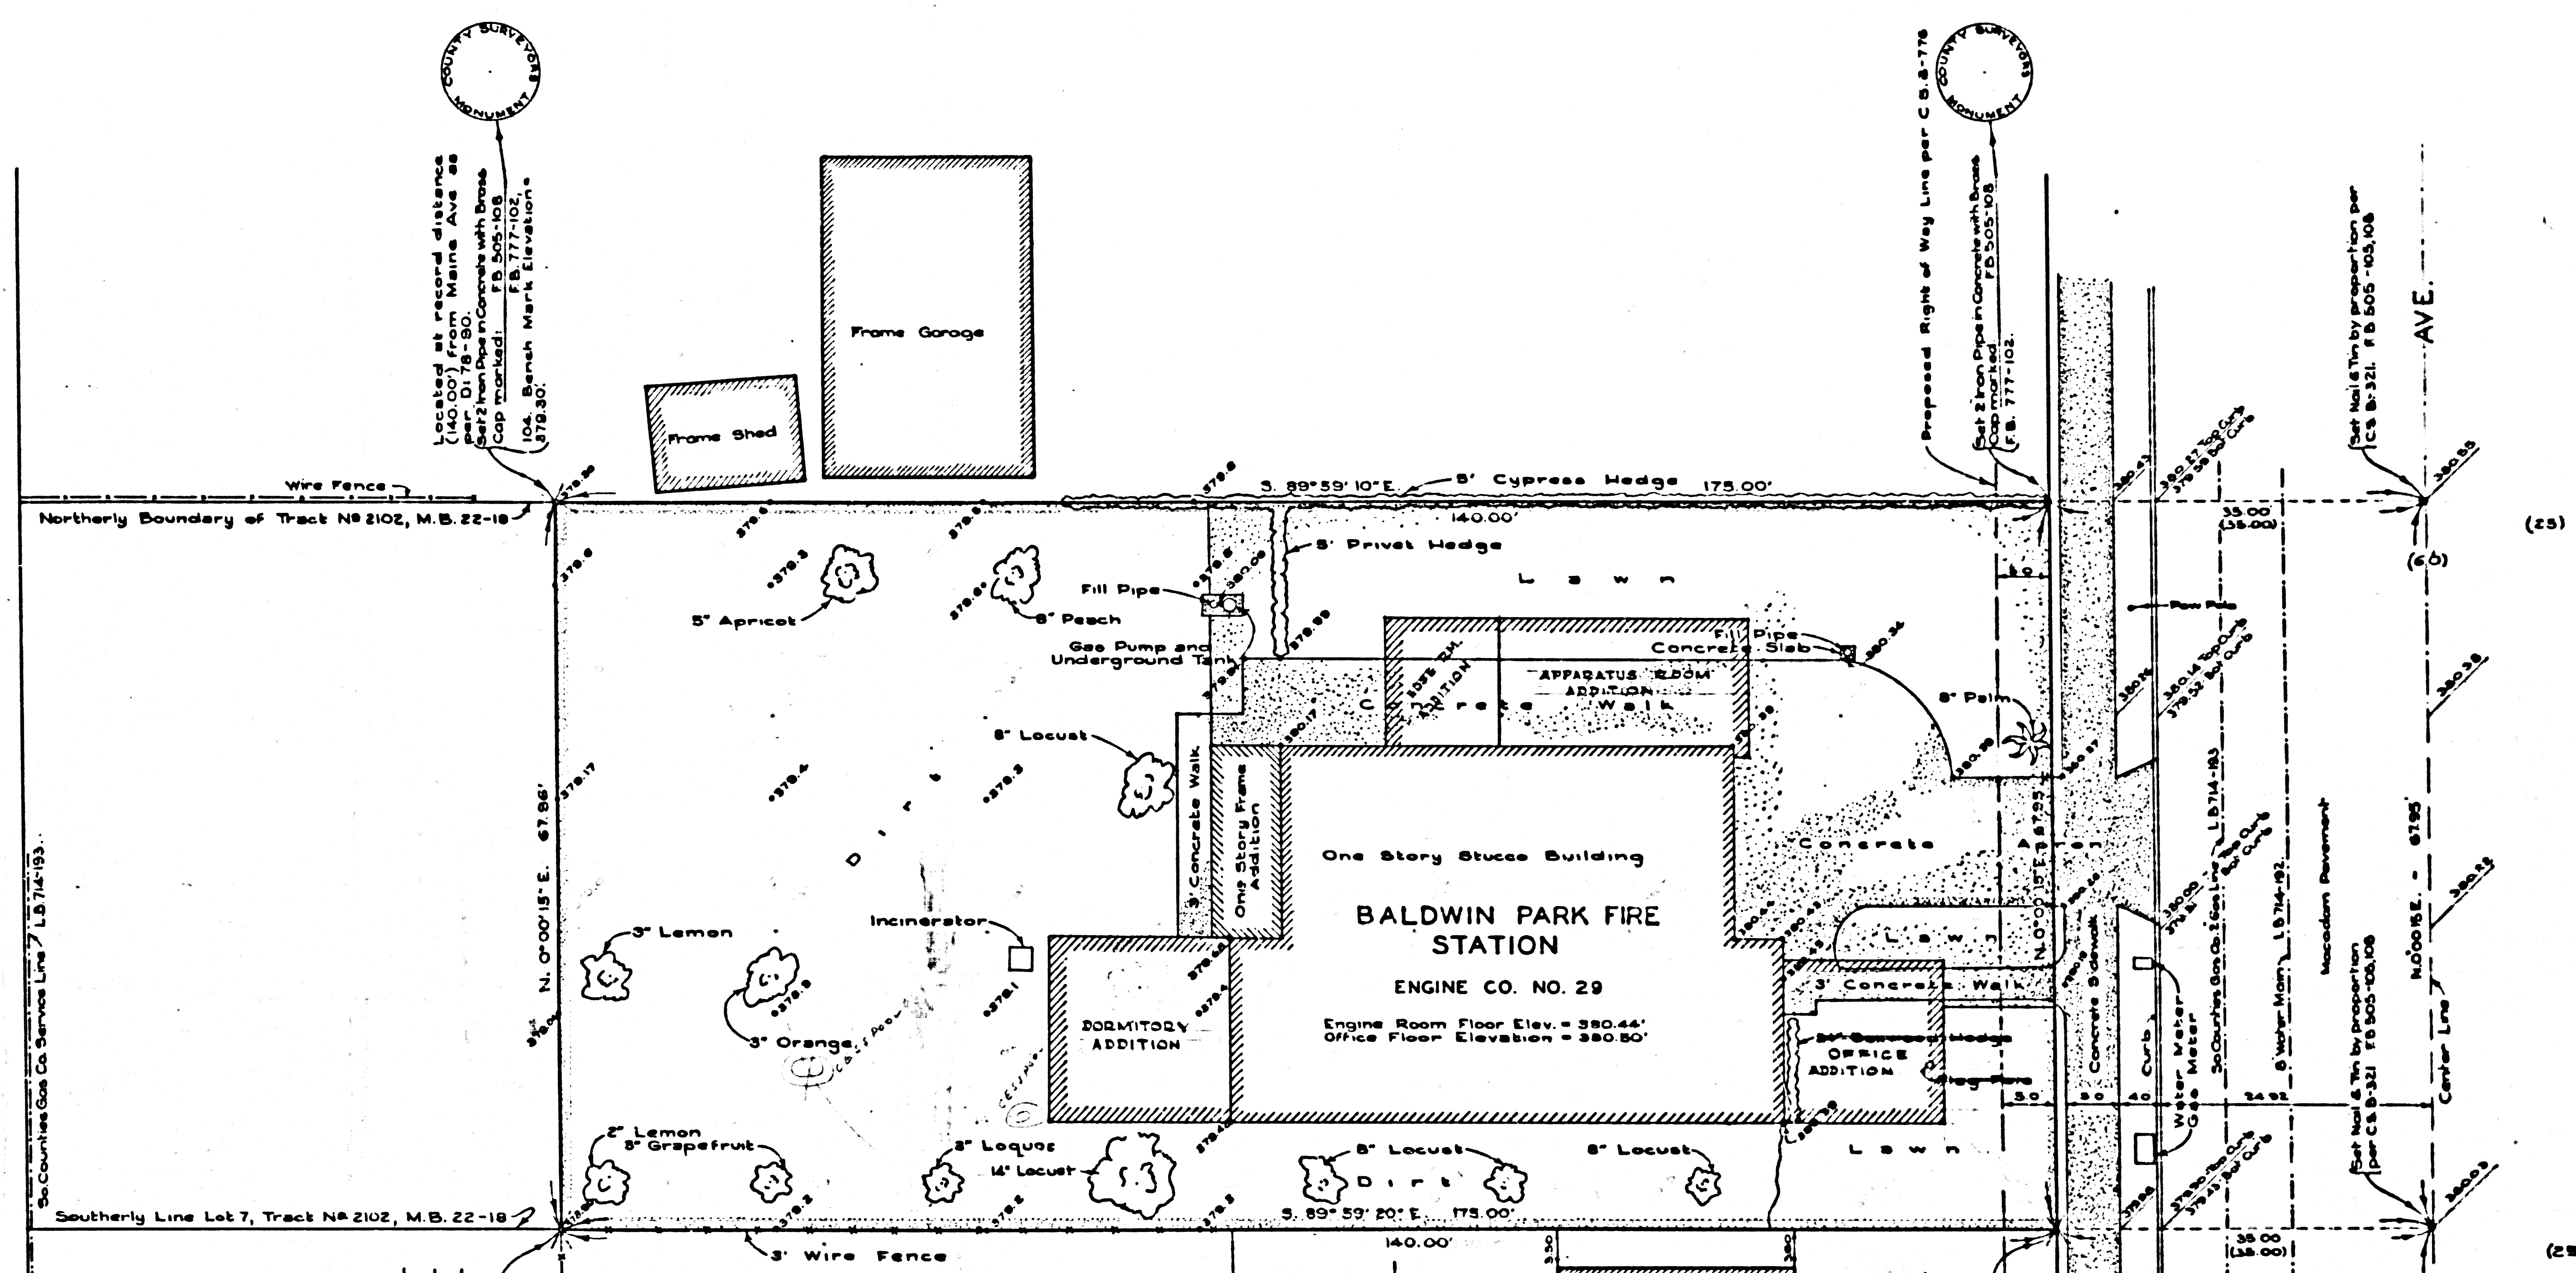

MARGINAL MAP
SHOWING
TOPOGRAPHY
SCALE: 1 INCH = 10 FT.
FIELD WORK BY....G. G. PORTER
OFFICE WORK BY....R. L. RATZ
CHECKED BY.....S. H. MILLER
F.B. 777-101-106
SURVEYED FEBRUARY, 1948
DATUM - MEAN SEA LEVEL
ELEVATIONS SHOWN HEREON ARE BASED ON THE
ROAD DEPT. ELEVATION OF B.M. No. 3 (RD. DEPT.
L.O. 260-2) SEE L.B. 377-89
NOTE:-
This Marginal Map revised and
Marginal Map Title added in
April, 1948, by R.L.R.
For Original Topography See F.B. 505-108
and L.B. 377-201 to 207.

CSB-982
A2 OF A2