


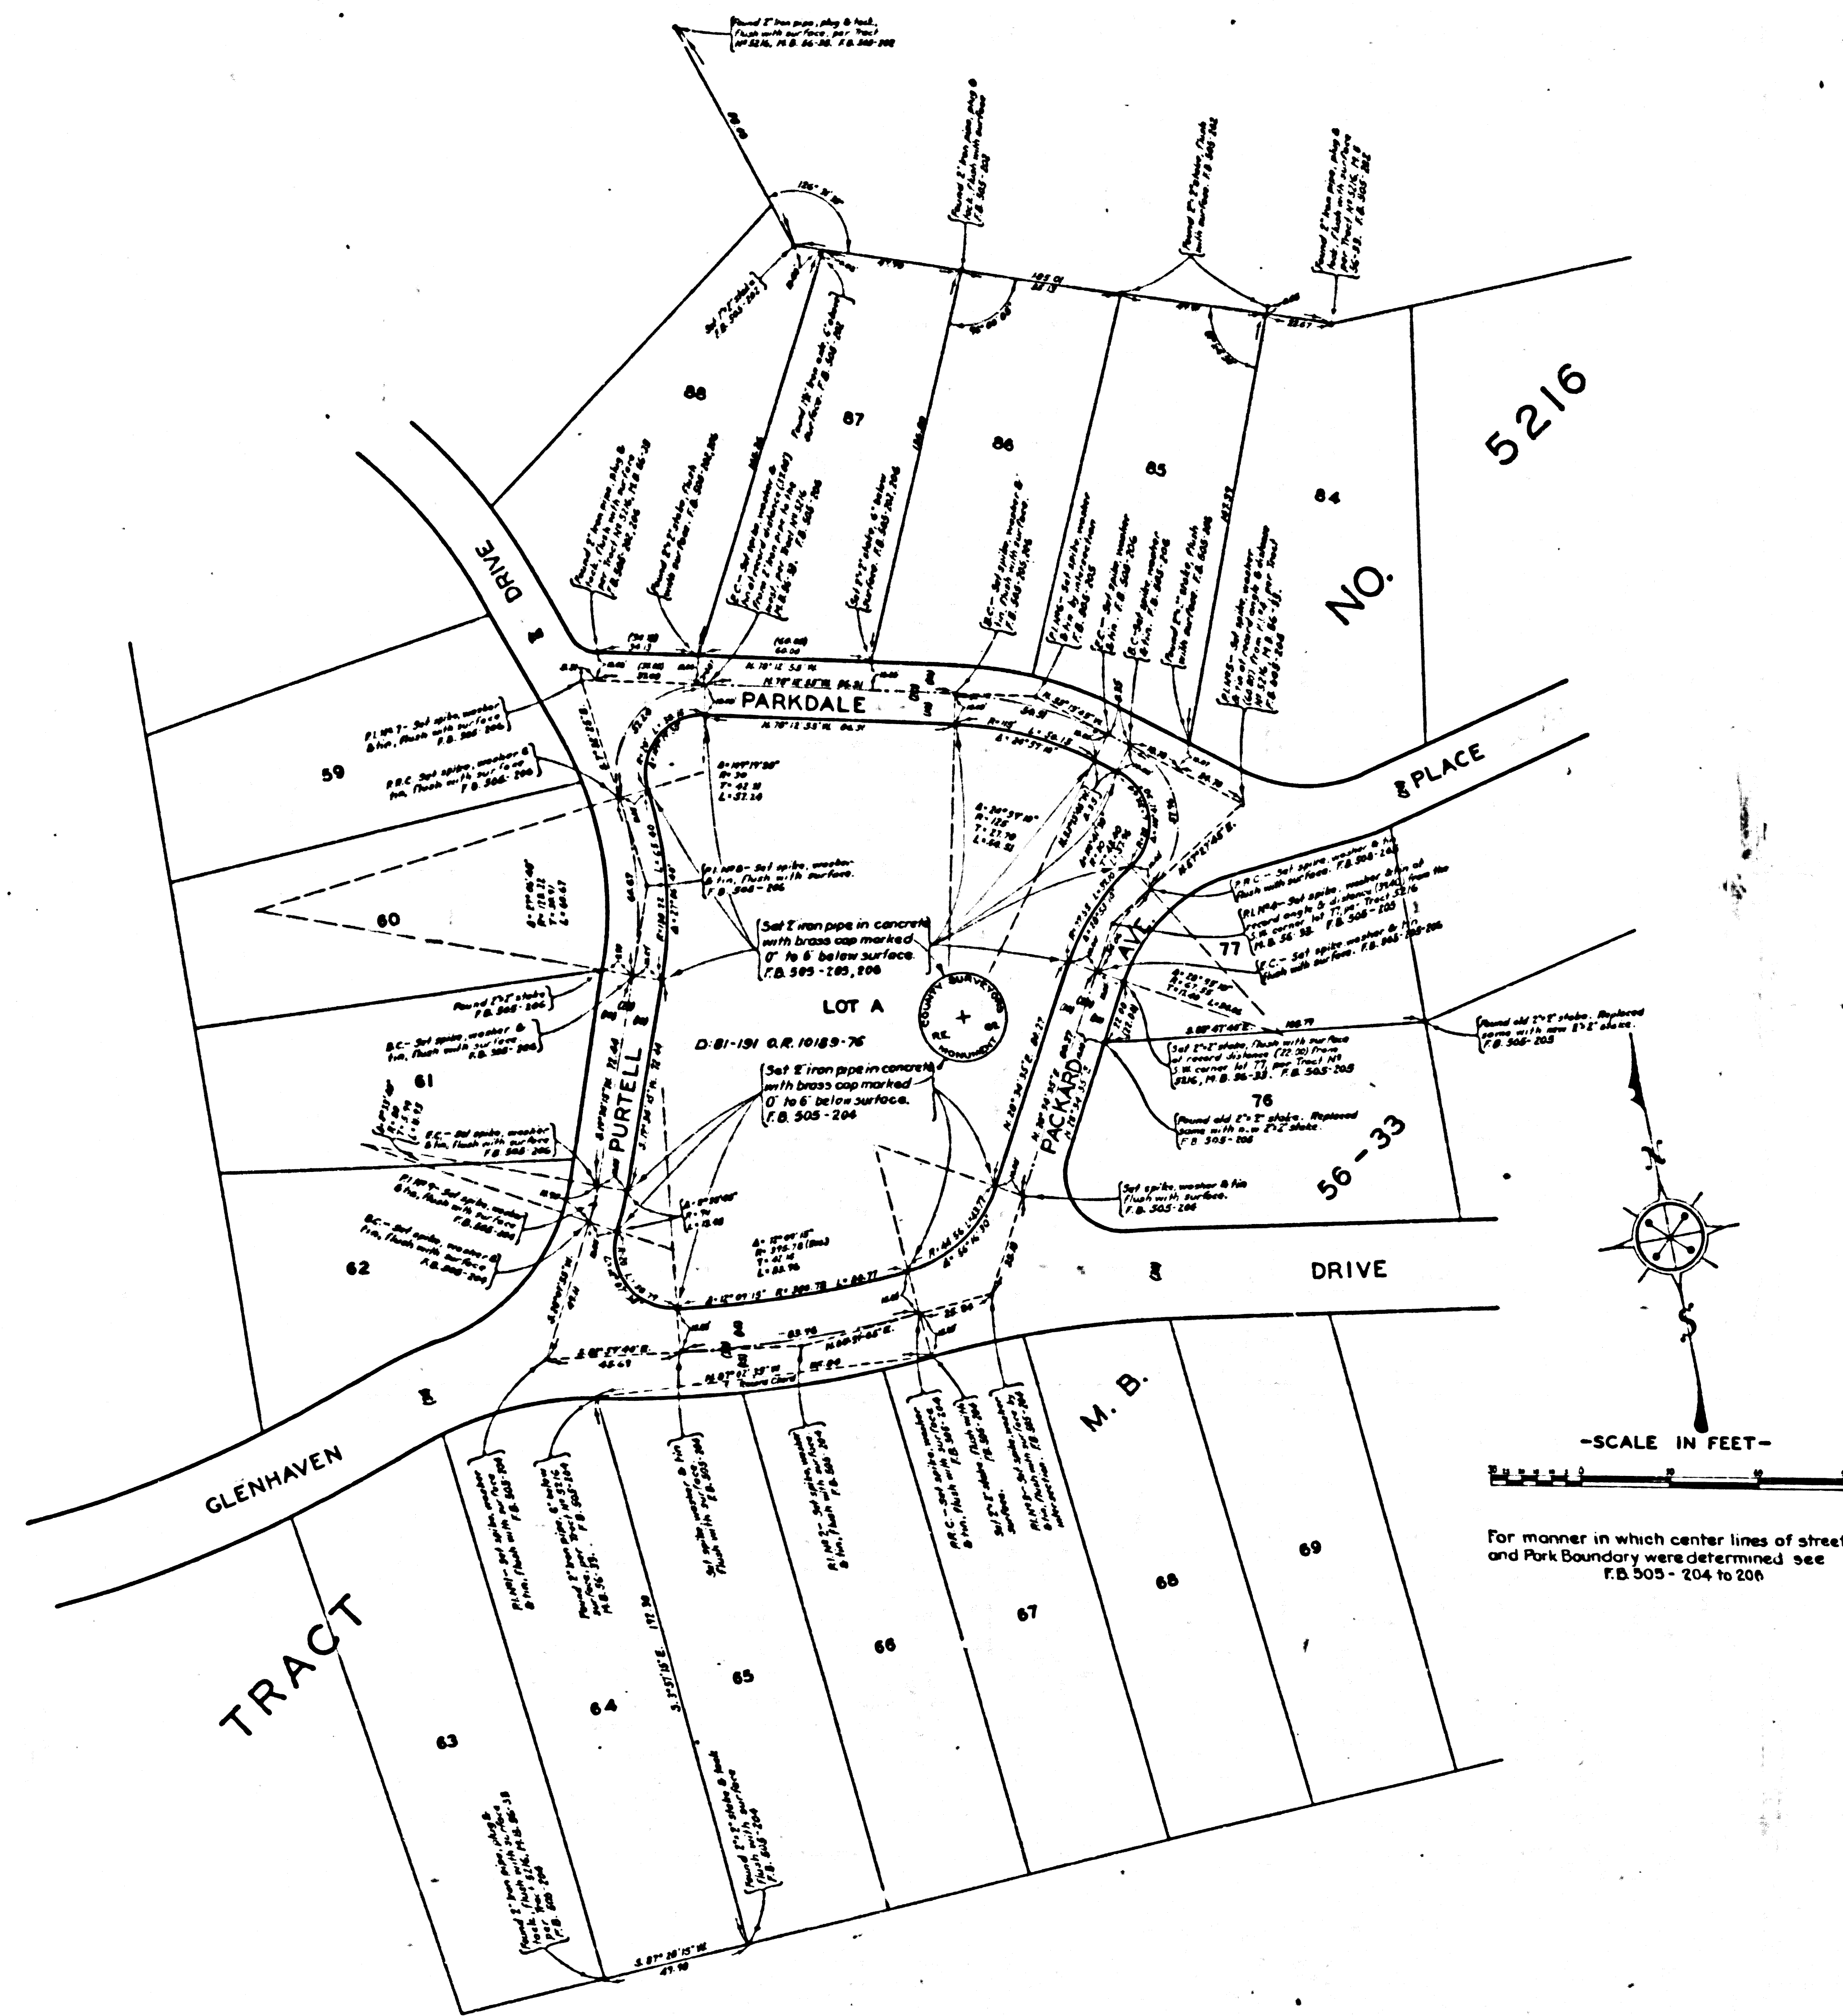

MAP OF
GLENHAVEN PARK
~~BROWN PARK~~
 BEING
LOT A - TRACT No 5216 M.B.56-33.
 COUNTY SURVEYORS MAP No B-984
 SCALE----AS SHOWN.



JOB NUMBER 8025
 J.E.ROCKHOLD - COUNTY SURVEYOR.
 SURVEYED - JANUARY 1934.
 BEARINGS ARE BASED ON THE BEARING OF
 PARK PLACE PER TRACT 5216 M.B.56-33.
 F.B. 505-201-212.
 FIELD WORK BY...E.A.ROSECRANS
 OFFICE WORK BY...F.A.WOOD
 CHECKED BY...K.R.M. PHERSON.

INDEX 51
 Brown Park changed to Glenhaven Park by
 Board of Supervisors, Oct 15, 1906, Item 148.
 Min bk 125-23, E 150-30.

CSB-984
 A1 OF A2

5216 ON 94M 220V3V1B2 YTMUOC

5216 ON 94M 220V3V1B2 YTMUOC

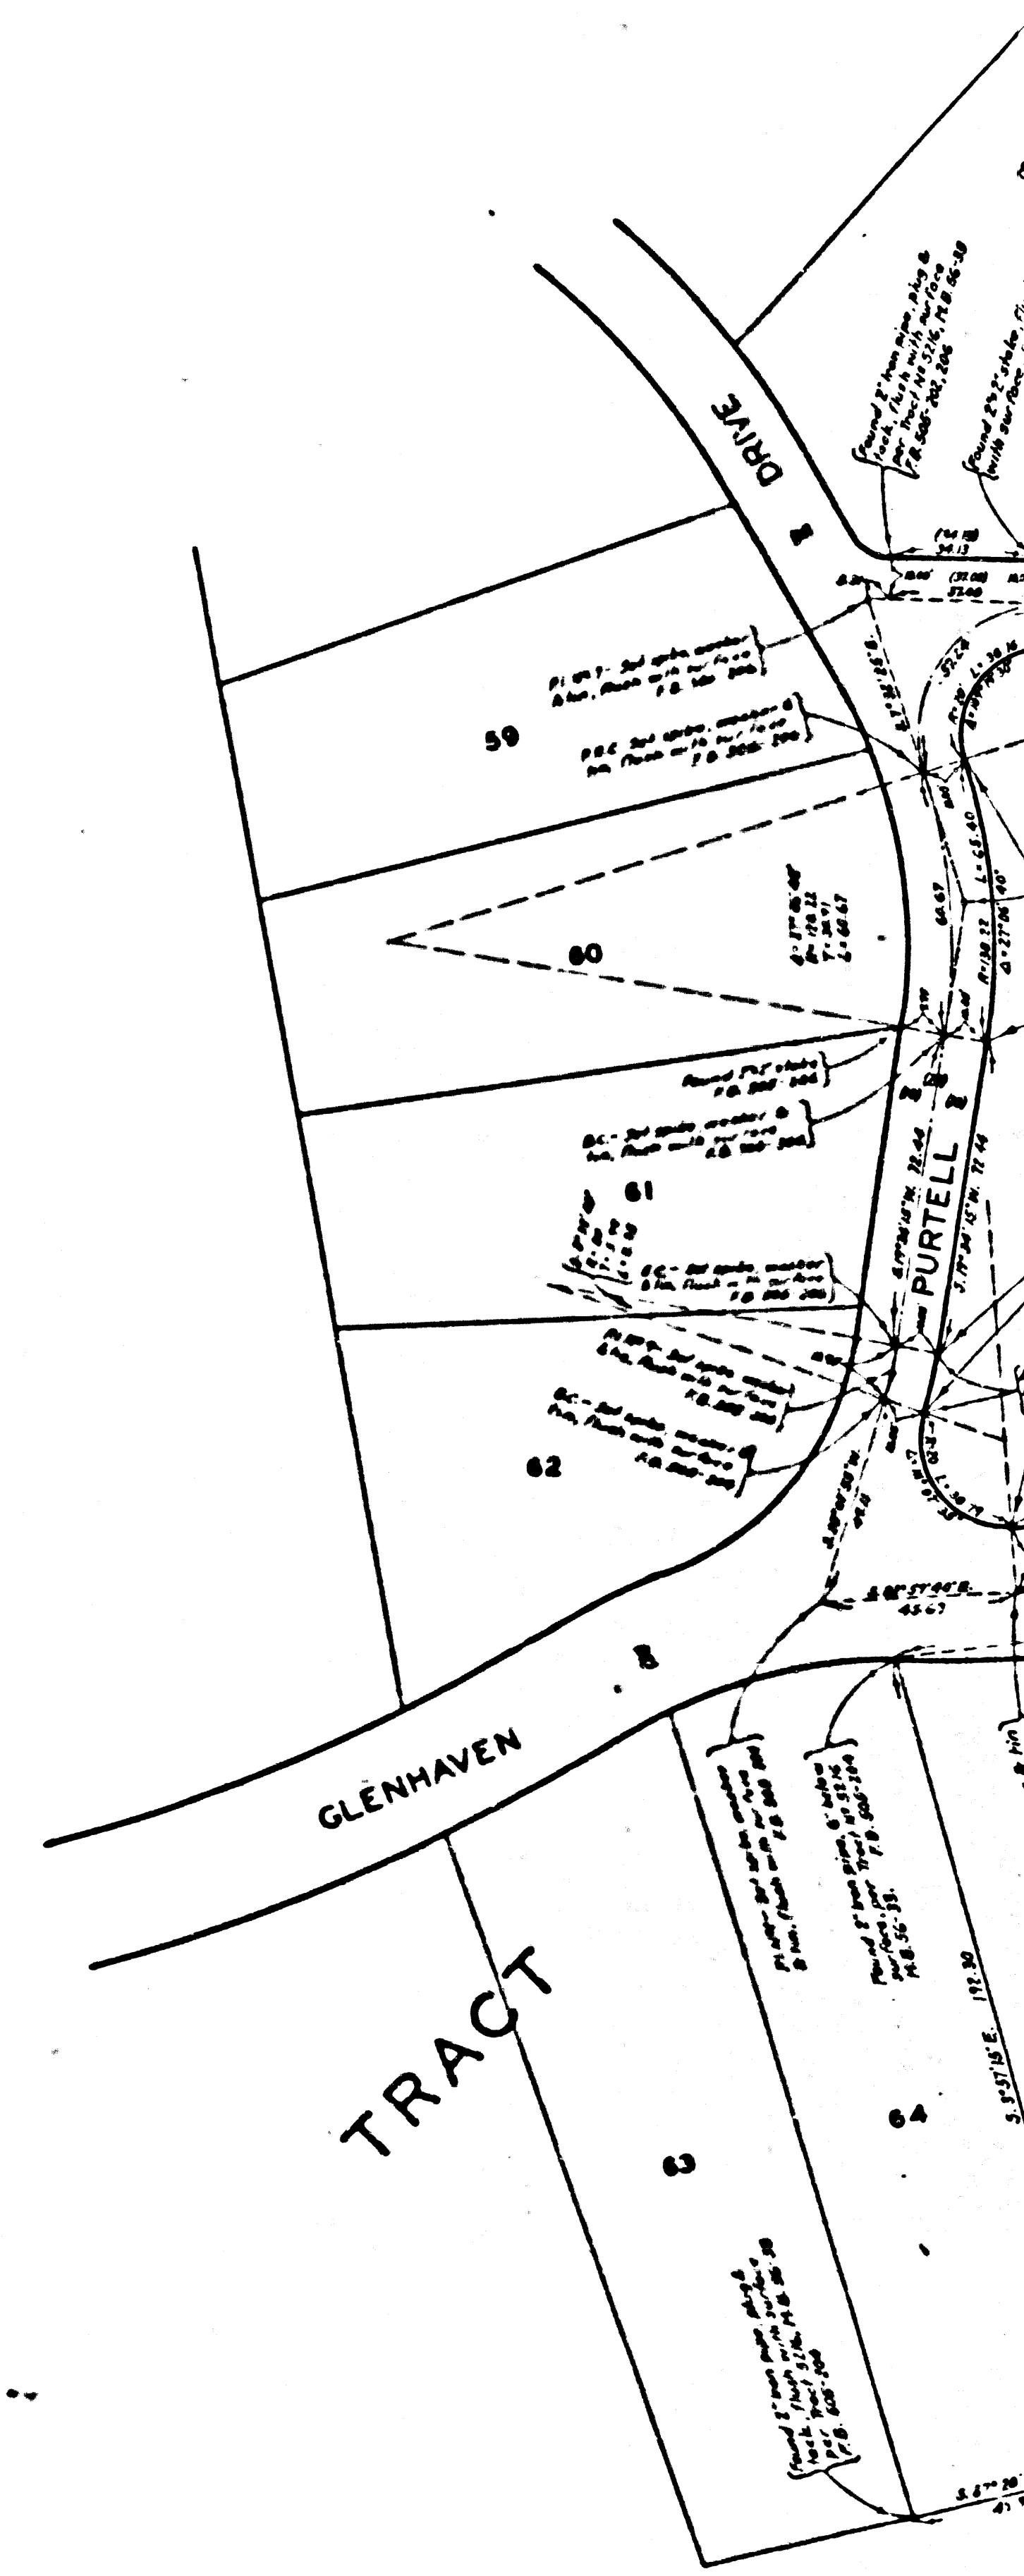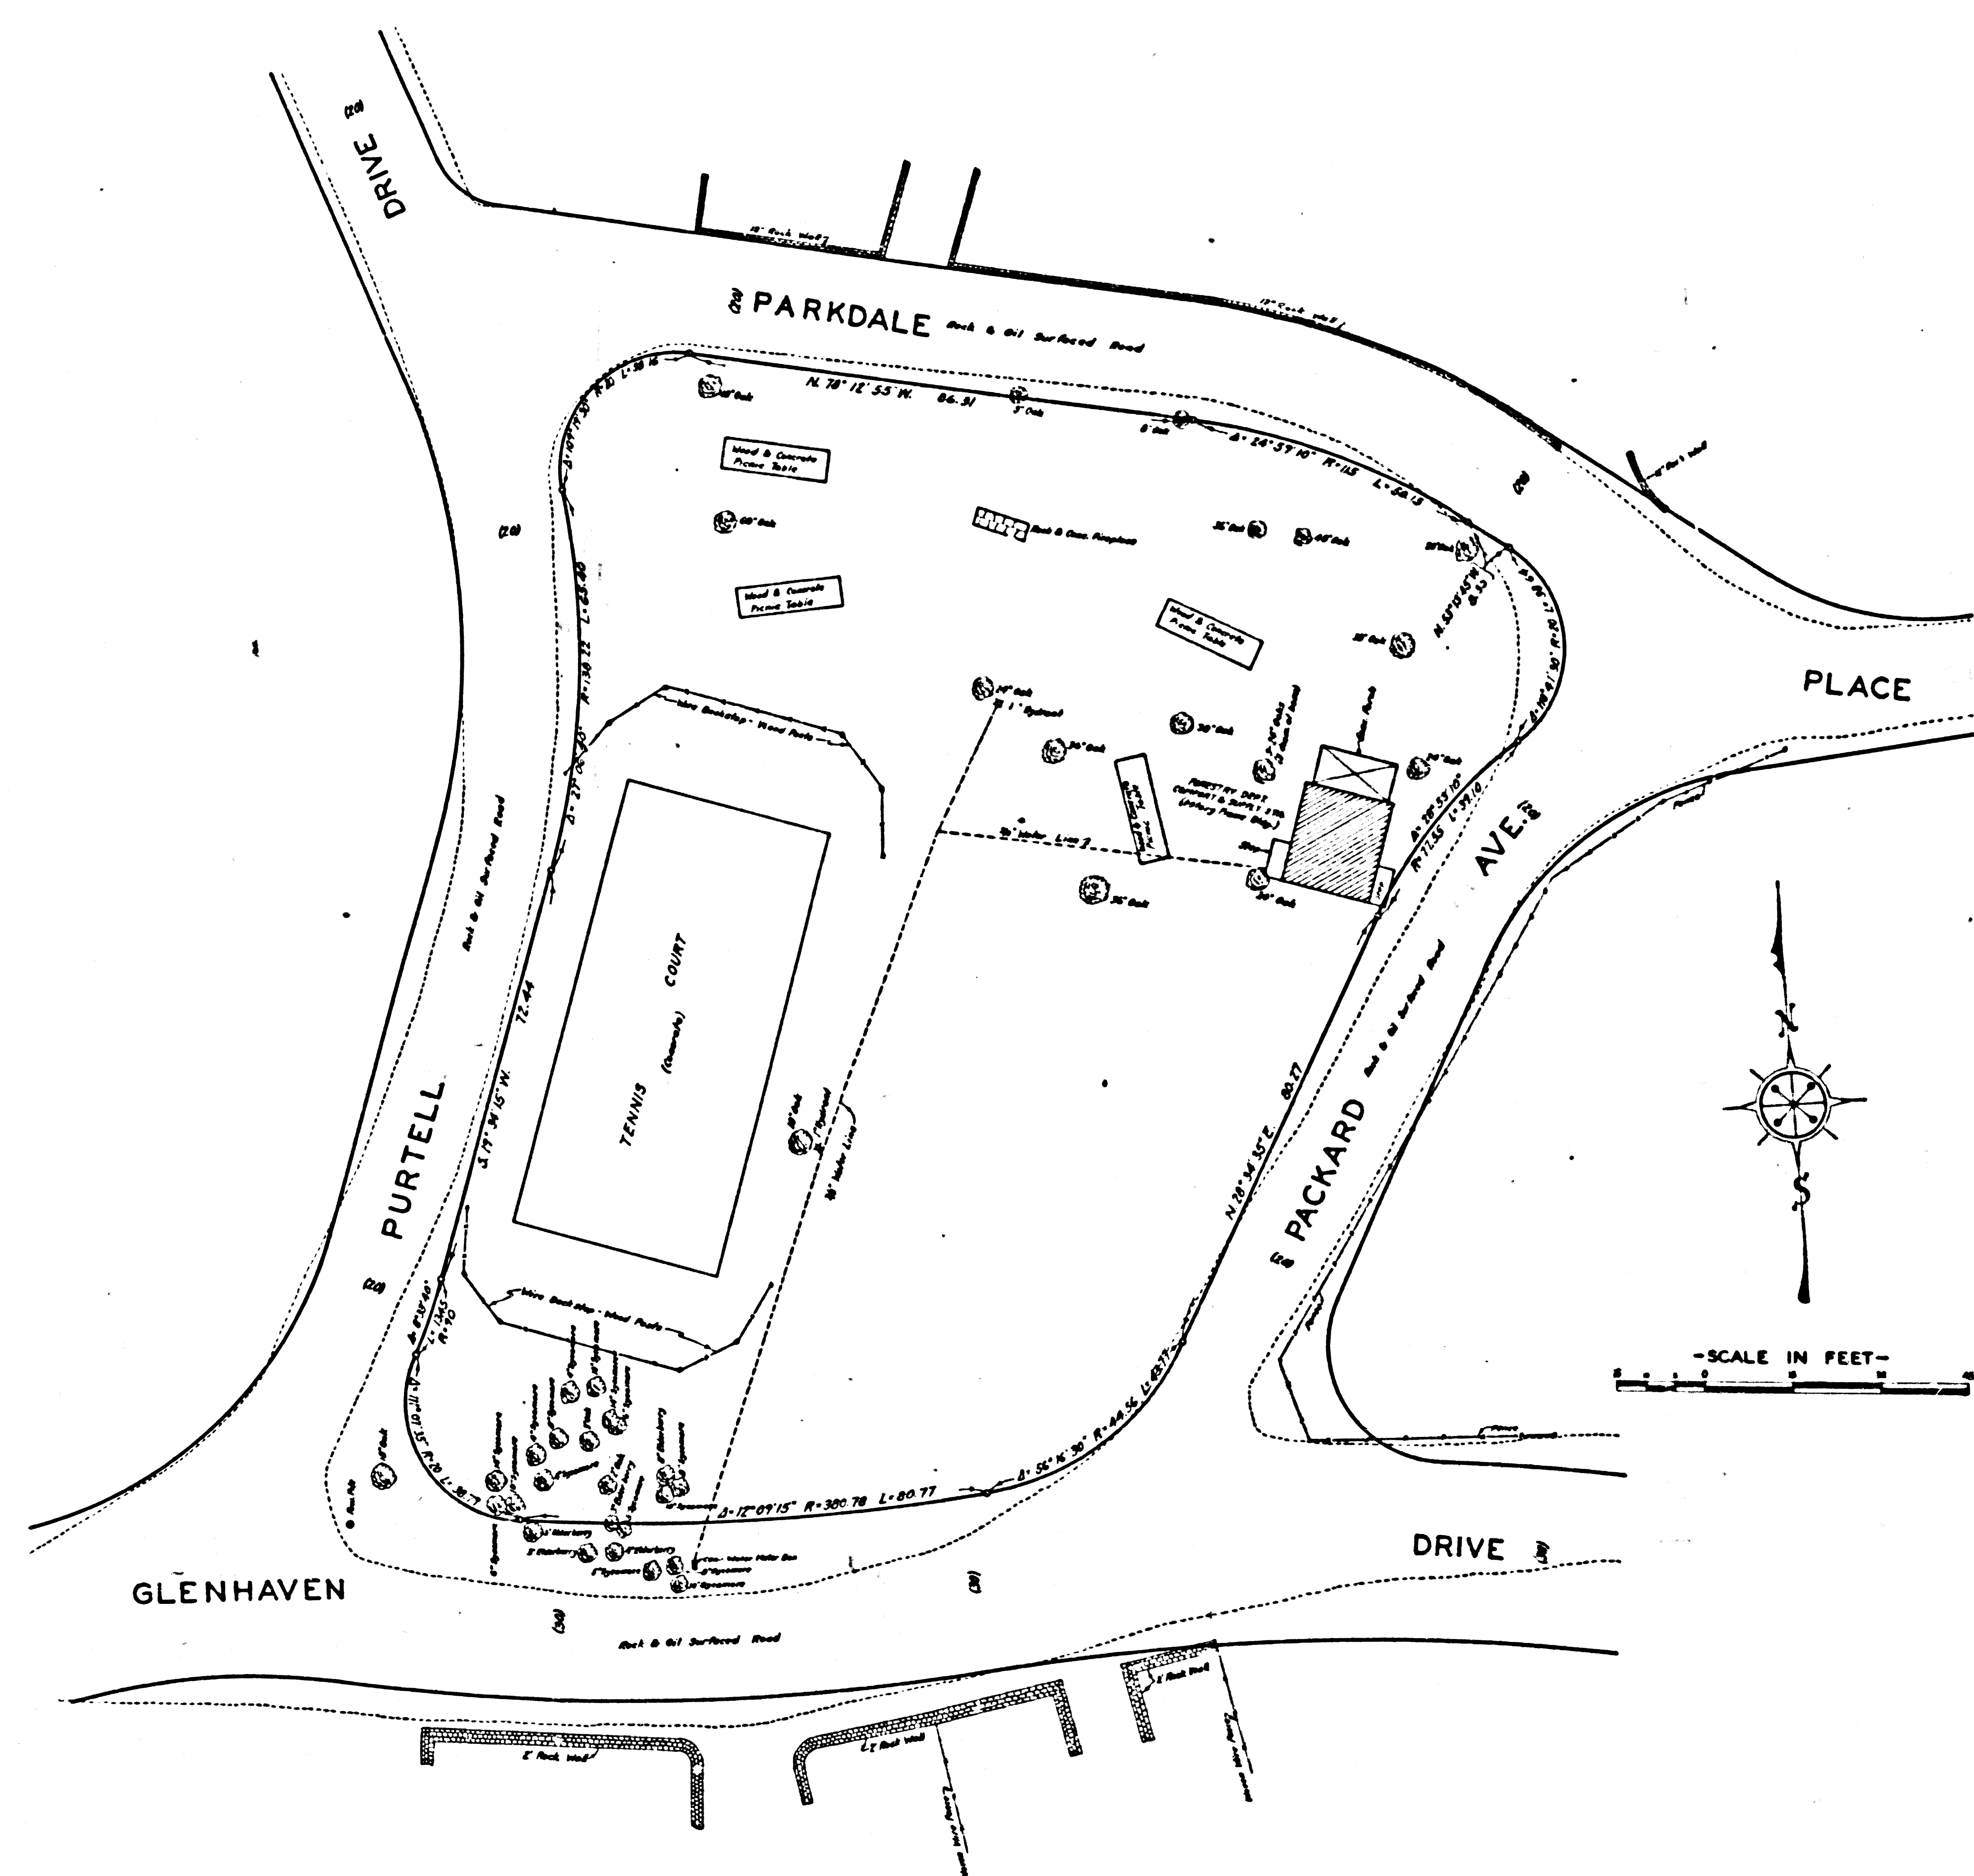

CSB-984
A2 OF A2