
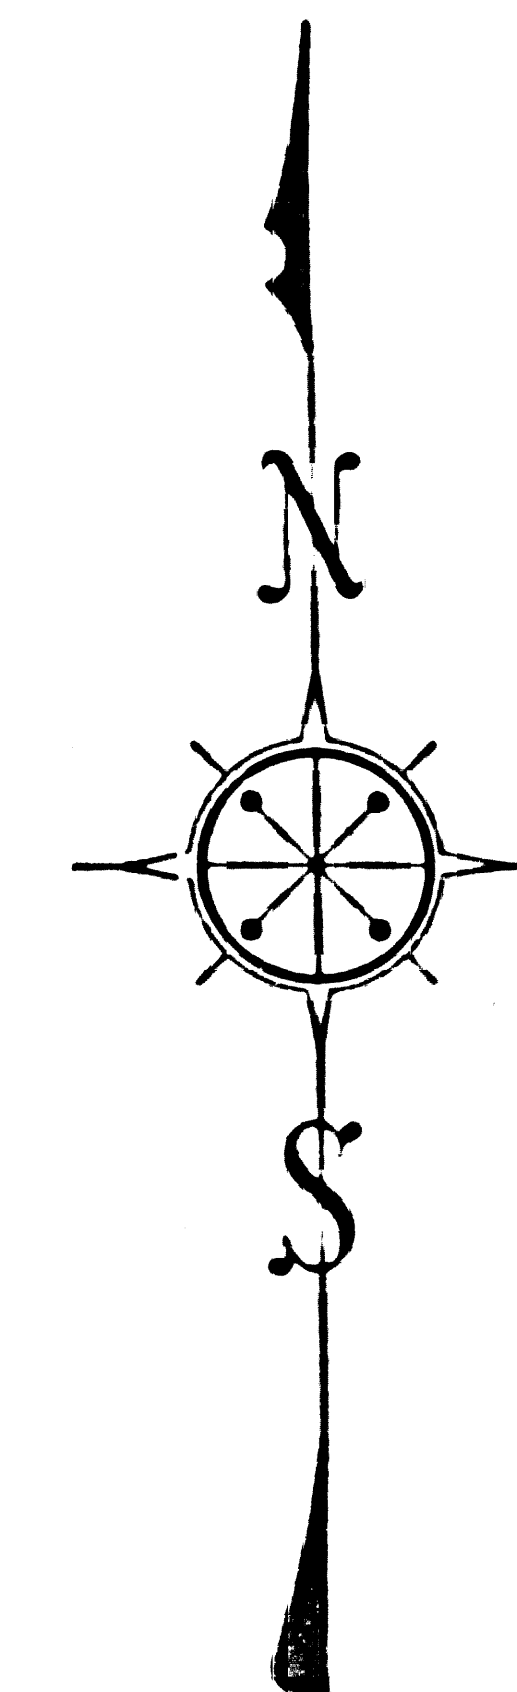


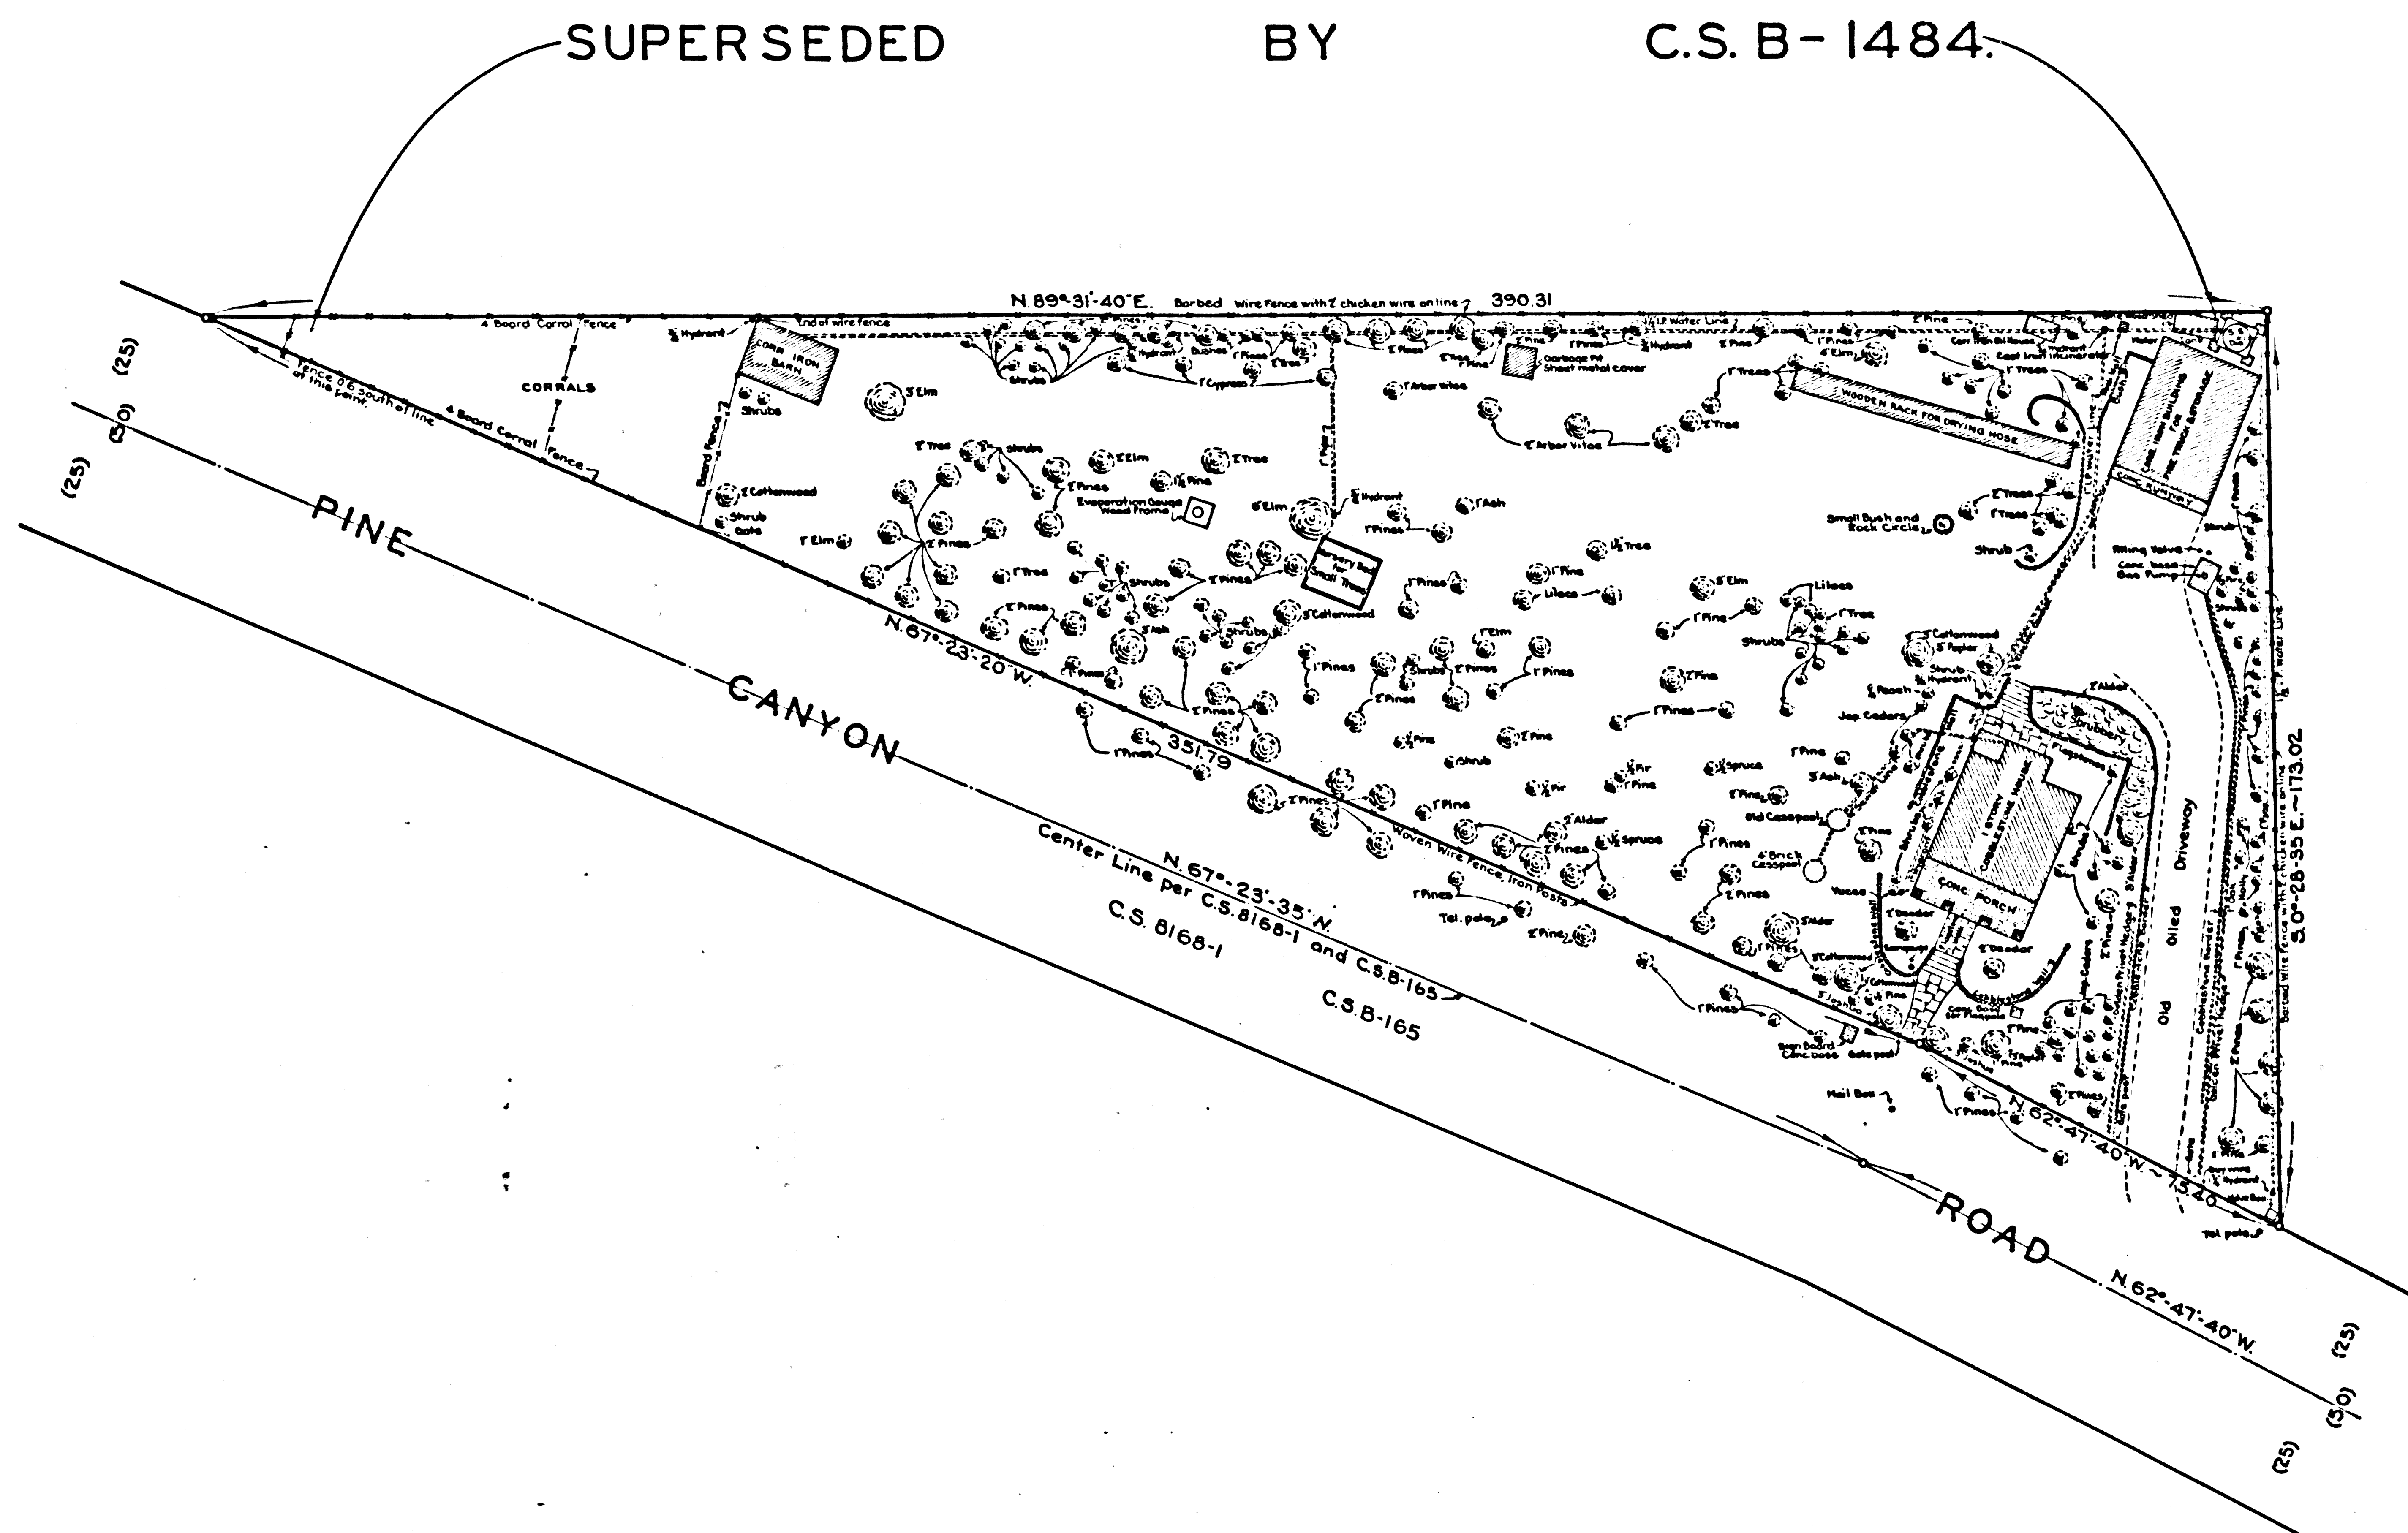

TOPOGRAPHIC MAP OF
PINE CANYON
PATROL STATION LOT
 IN
SECTION 26, T.7N.-R.15W.-S.B.M.
 COUNTY SURVEYORS MAP NO B-988
 SCALE AS SHOWN

JOB NUMBER 7902

J. ROCKHOLD - COUNTY SURVEYOR
 SURVEYED JANUARY 1934

BEARINGS ARE BASED ON THE BEARING OF
 PINE CANYON ROAD AS SHOWN ON
 C.S. 8168 - SHEET NO 1

F.B. 536-19-36

FIELD WORK BY..... J.D. BOYER
 OFFICE WORK BY..... J.H. RICE
 CHECKED BY..... A.H. DREW

— SCALE IN FEET —
 0 5 10 15 20 25 30 35 40 45 50 55 60 65 70 75 80 85 90 95 100

FOR PROPERTY LINE SURVEY SEE C.S.B-165

CSB-988
 A1 OF A1