
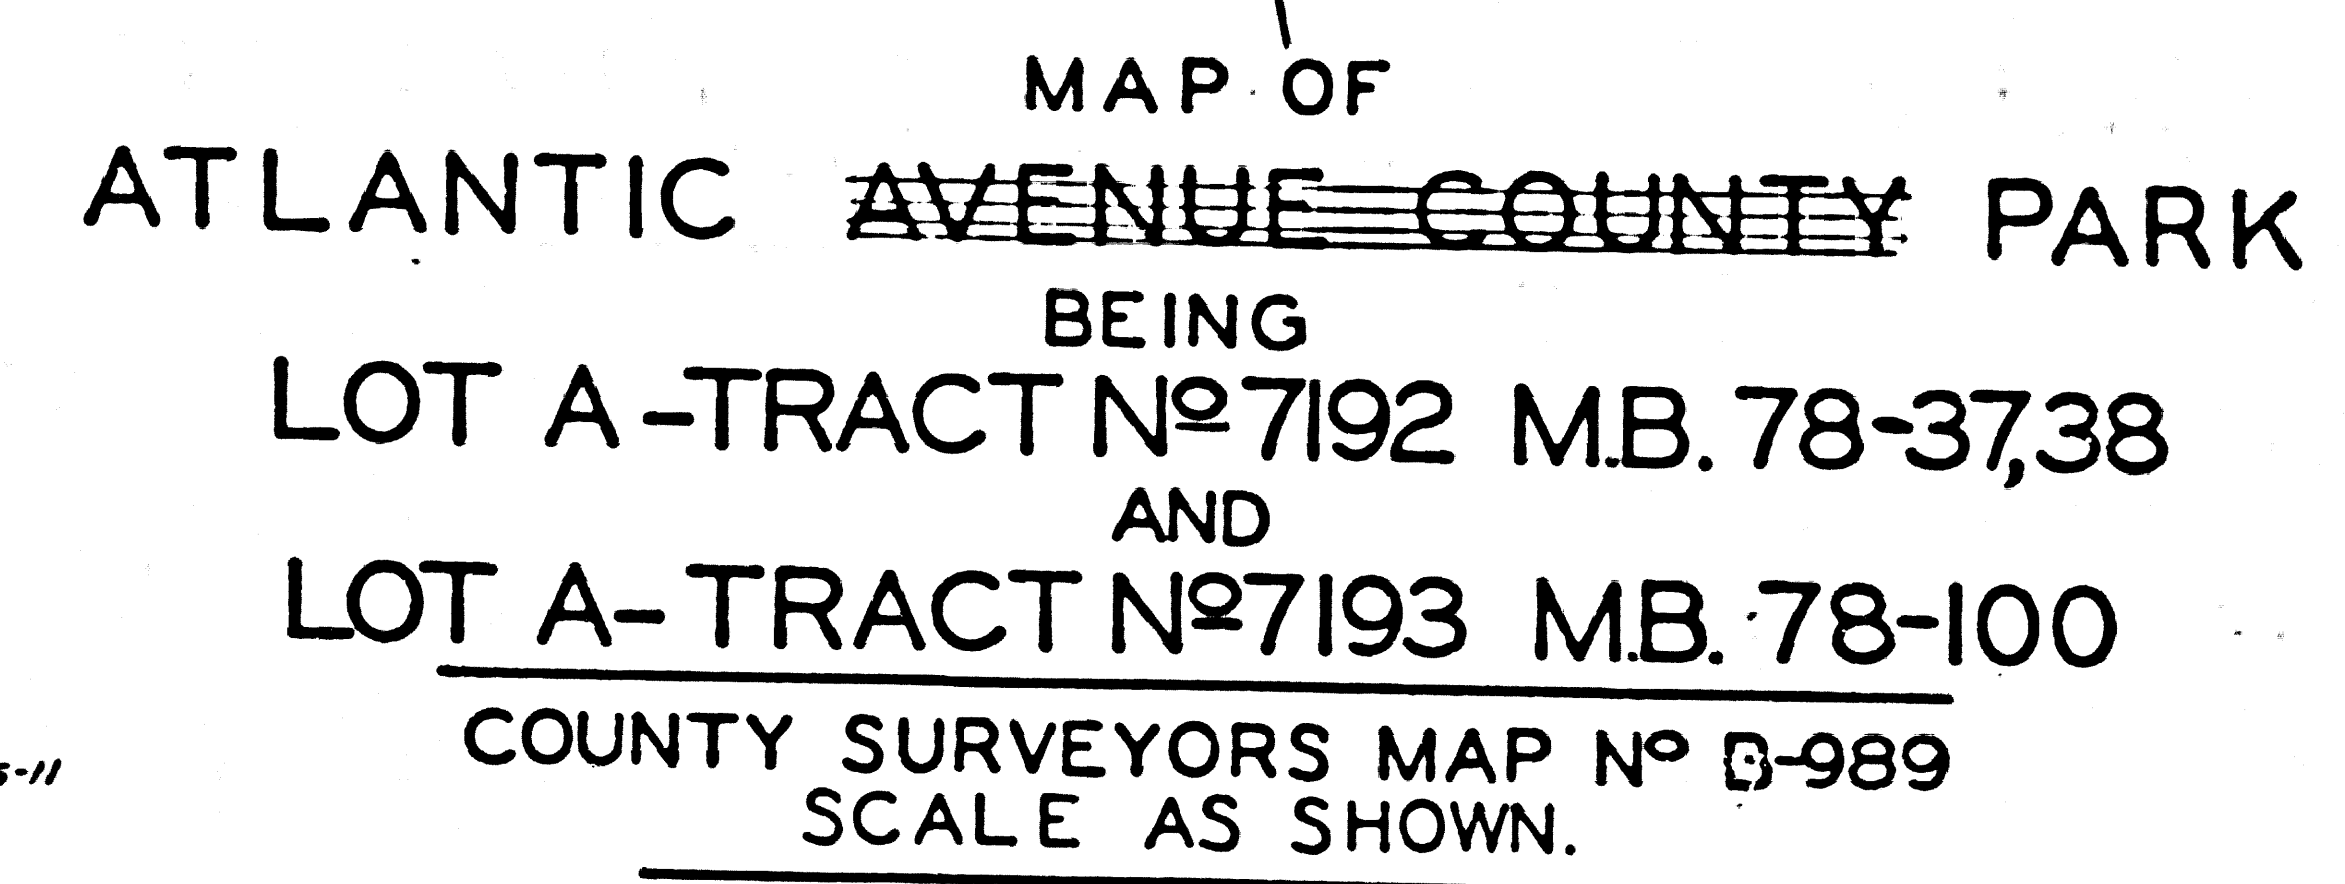


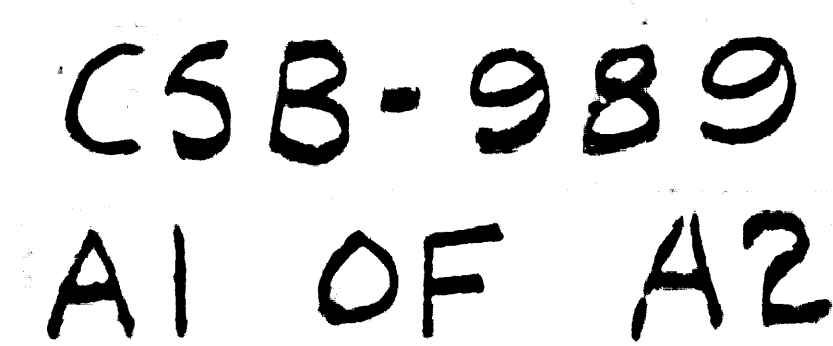

J. E. ROCKHOLD - COUNTY SURVEYOR
SURVEYED JANUARY 1934.
BEARINGS ARE BASED ON THE BEARING OF
ATLANTIC BLVD. PER C.S.B.-118.
F.B. 505 - 233-238.
PLANE TABLE SURVEY.
FIELD WORK BY . . . E. A. ROSEGRANS.
TOPOGRAPHY BY . . . T. H. MONCREUR.
OFFICE WORK BY . . . H. M. HIGGINS.
W. J. LUCAS.
CHECKED BY . . . K. R. McPHERSON.



INDEX 36

SUPPLEMENTARY SURVEY DEC.1936.


TOPOGRAPHY BY.....T. M. WALSH
OFFICE WORK BY.....C. J. TERRY
CHECKED BY.....J. A. LYON

FOR ADDITIONAL TOPOGRAPHY SEE C.S.B-1399
FOR MAP OF WATER SYSTEM SEE C.S.B-1558

*Accree added 10-30-53 C.E.D.
Name changed by Board order - Min. Bd. 408-238*

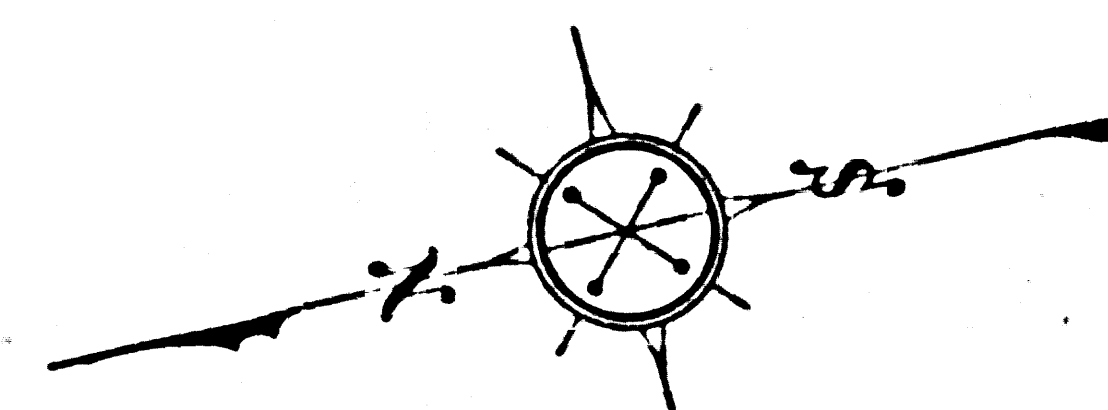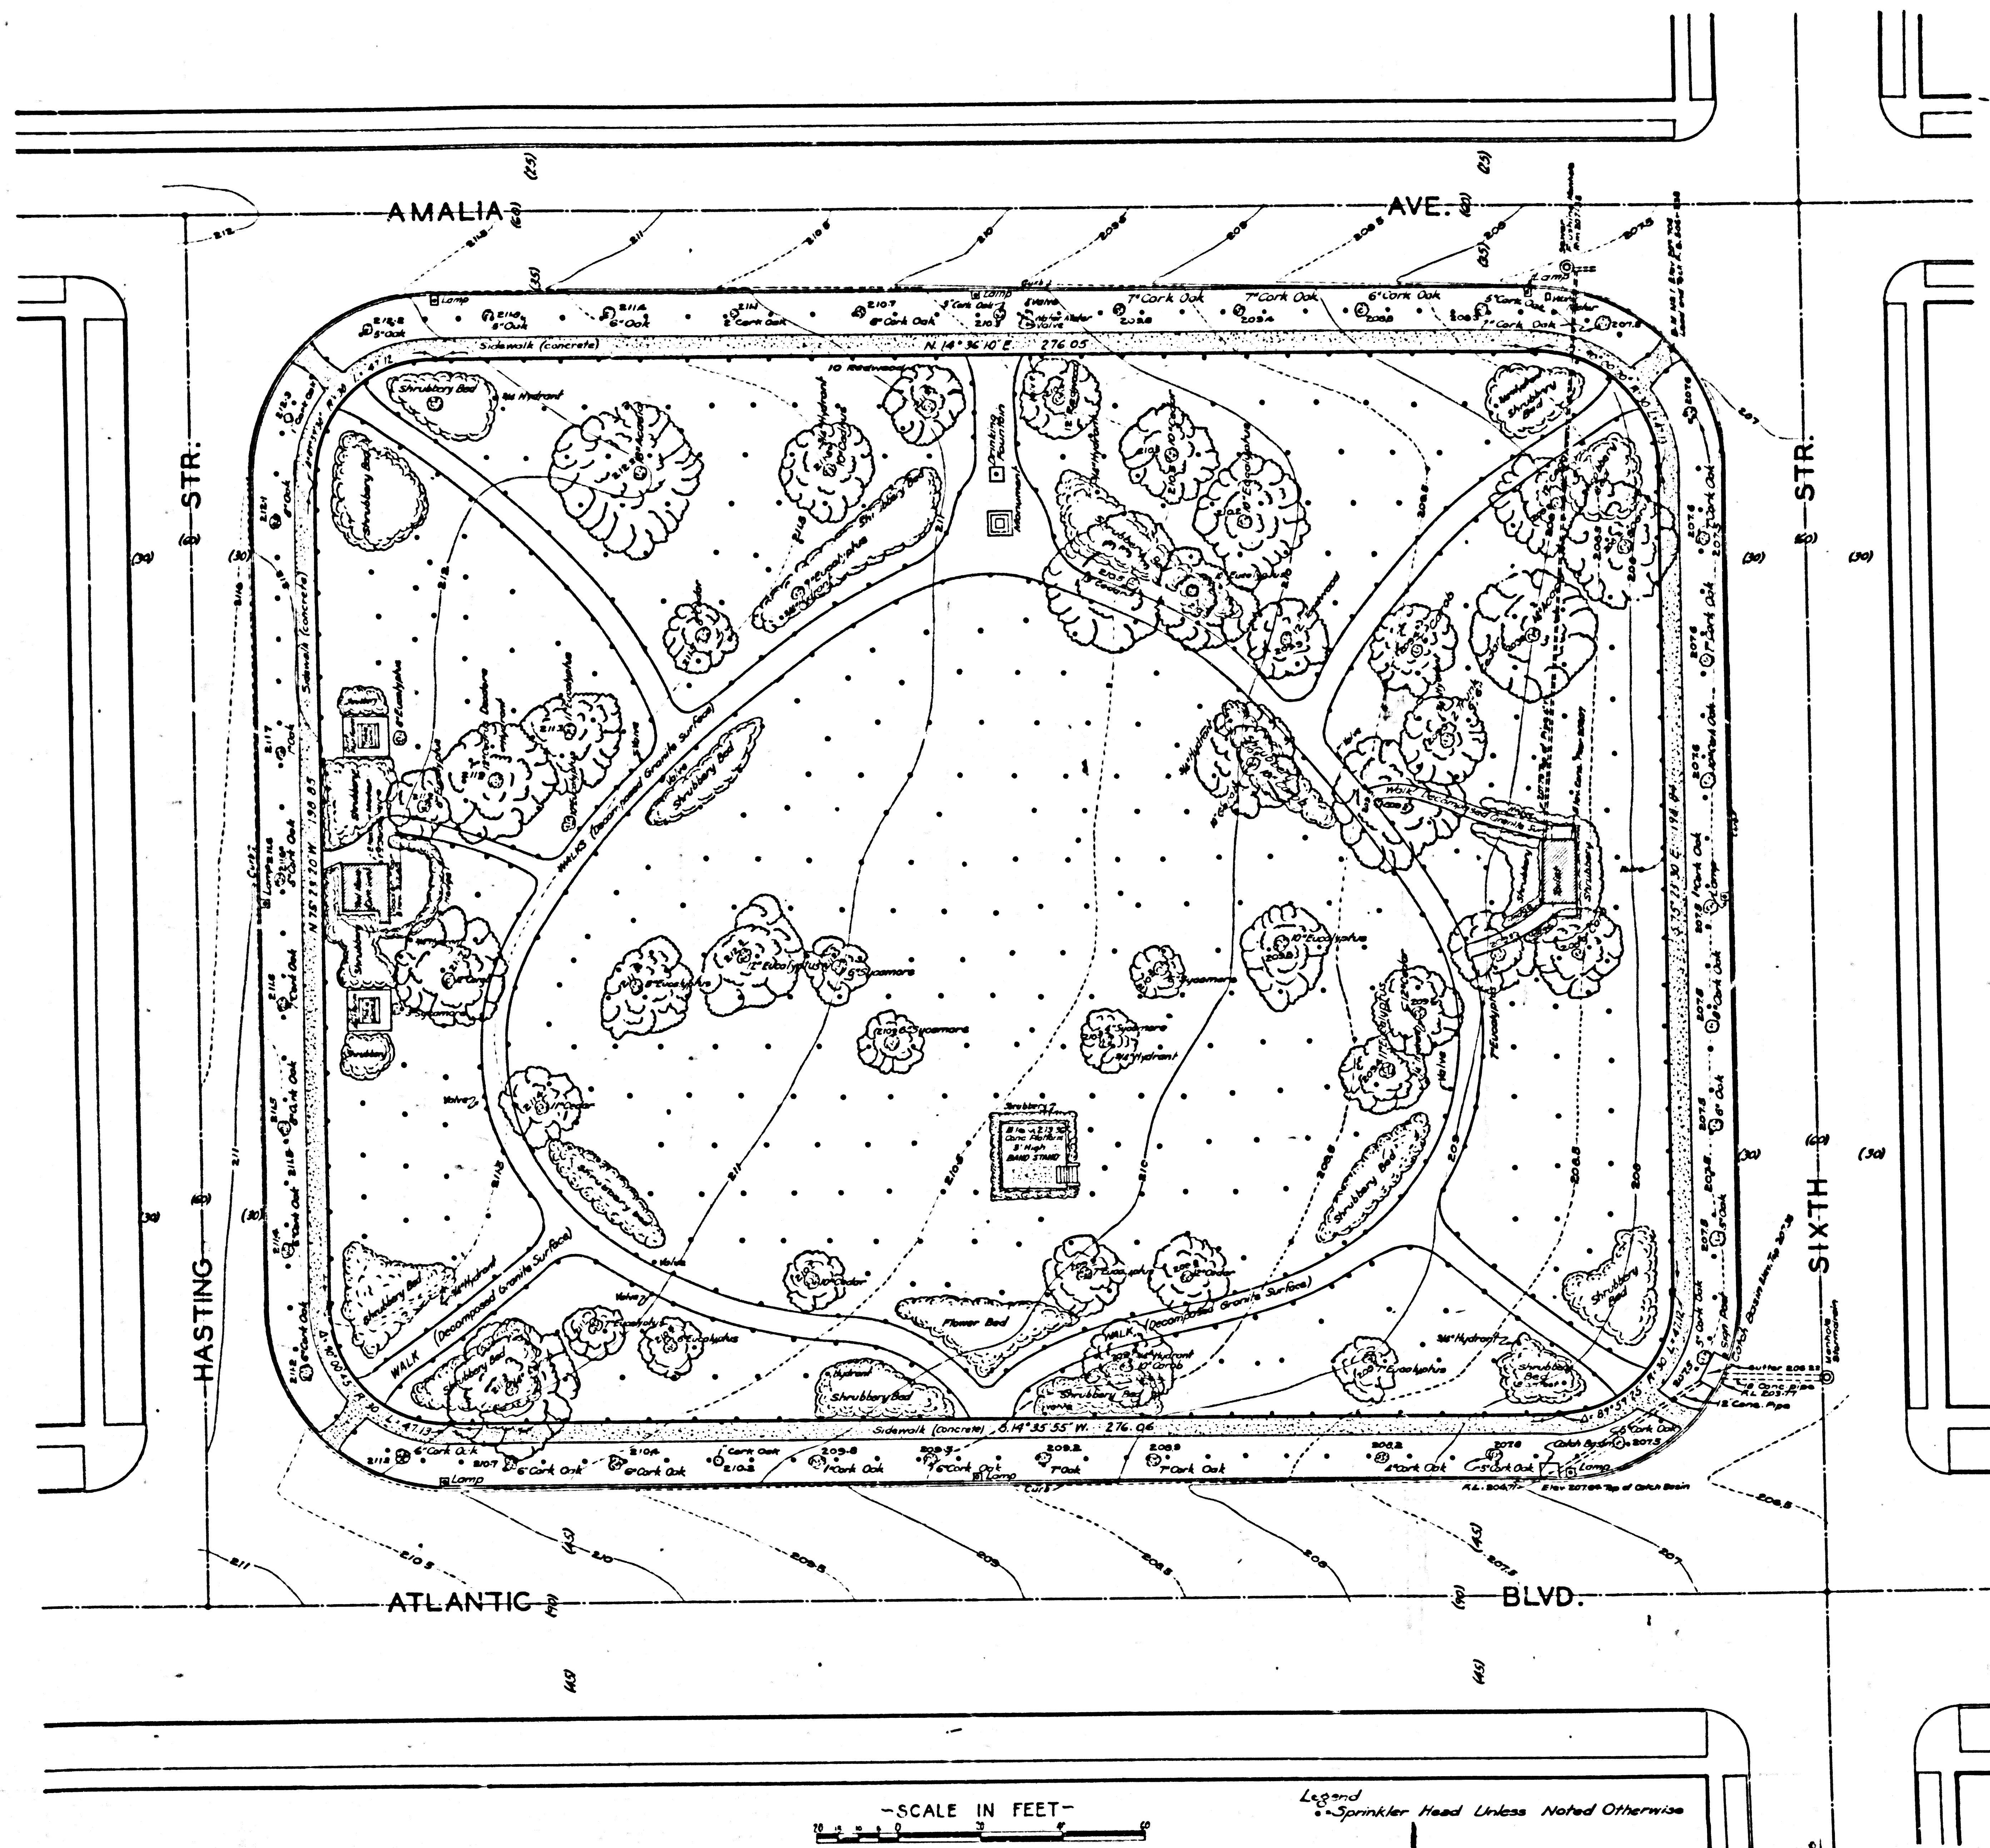

DATUM
BENCH MARK ELEVATIONS SHOWN HEREON
ARE BASED UPON COUNTY SURVEYOR'S B.M.
NR 471 (L.B. 531-59, L.B. 531-2, U.S.G.S. DATUM
PRIOR TO 1928 ADJUSTMENT.)

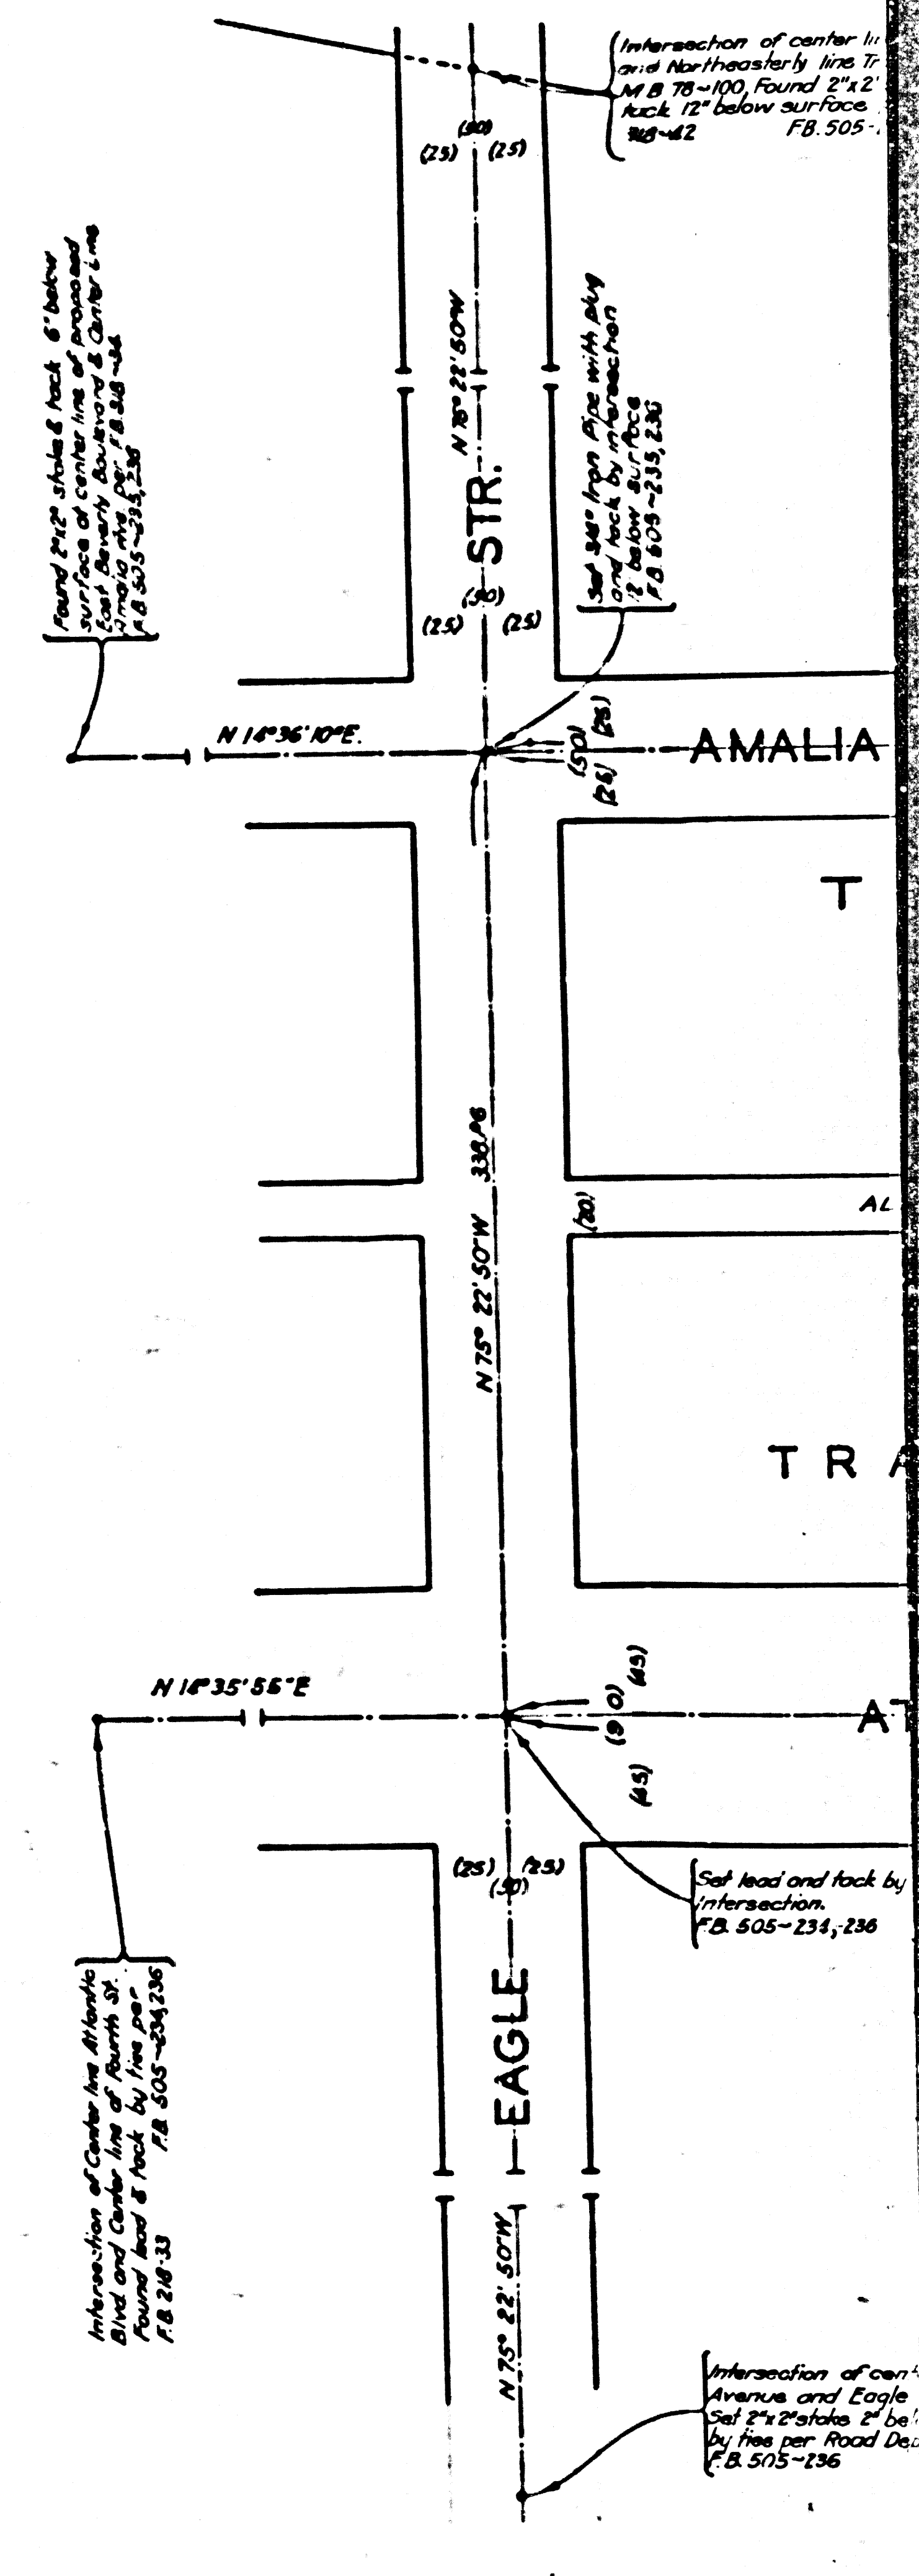

CSB-989
A2 OF A2