

PHY SEE C.S.B-1374-2,3,4

Live Oak

Change of City


Live Oak

1/4 Section Corner

N. 0° 25' 00" E. 1323.18
1/4 SECTION LINE

N. 89° 33' 05" W. 1322.07

1/4 SECTION LINE

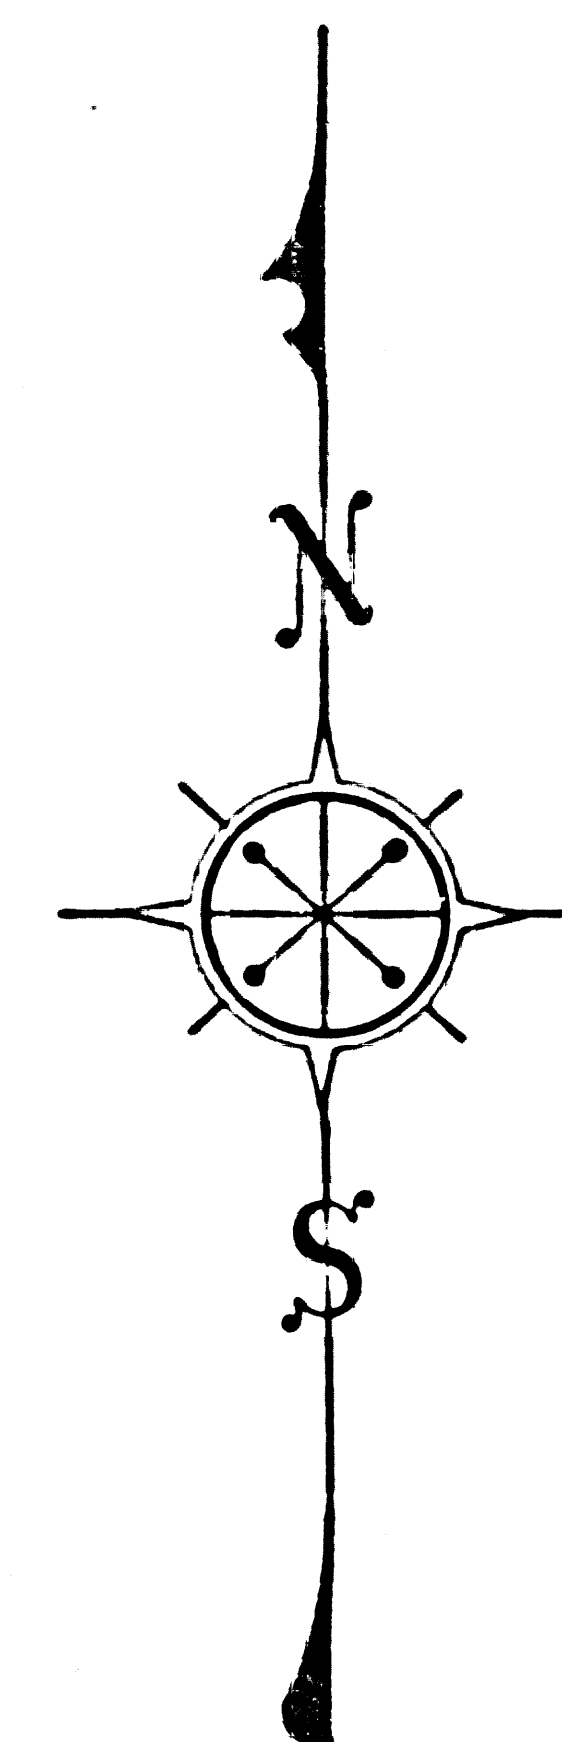

TOPOGRAPHIC MAP OF
VAL VERDE PARK
BEING A PORTION OF THE
SOUTH HALF SECTION 9-T.4N.-R.17W. S.B.M.
COUNTY SURVEYORS MAP NO B-991.
SHEET NO. 2 OF 5 SHEETS
SCALE-AS SHOWN

JOB NUMBER 7918.

J.E. ROCKHOLD - COUNTY SURVEYOR
SURVEYED - JANUARY 1934.

BEARINGS ARE BASED ON THE BEARING OF
SOUTH LINE TRACT NO. 5317-M.B. 108-5.

PLANE TABLE SURVEY

FIELD WORK BY . . . F. C. HOWARD.
OFFICE WORK BY . . . W. J. LUCAS.
F. A. WOOD.

CHECKED BY . . . K. R. MPHERSON

NOTE - FOR PROPERTY LINE SURVEY SEE C.S.B-325

SCALE IN FEET



NOTE - THIS MAP SUPERSEDED BY C.S.B-1374-2,3,4

CSB-991-2
A1 OF A2

1891-1901
SHEET NO. 2 OF 5 SHEETS

1891-1901
SHEET NO. 2 OF 5 SHEETS

188-B ON 14M 280CYVARI2 YTIUO3
CTJH2.2 TO 5 AN 13H2

SHEET NO 5 OF 2 SHEETS
CONULA SHREVEYORS MAP NO B-981

CSB-991-2
A2 OF A2

