
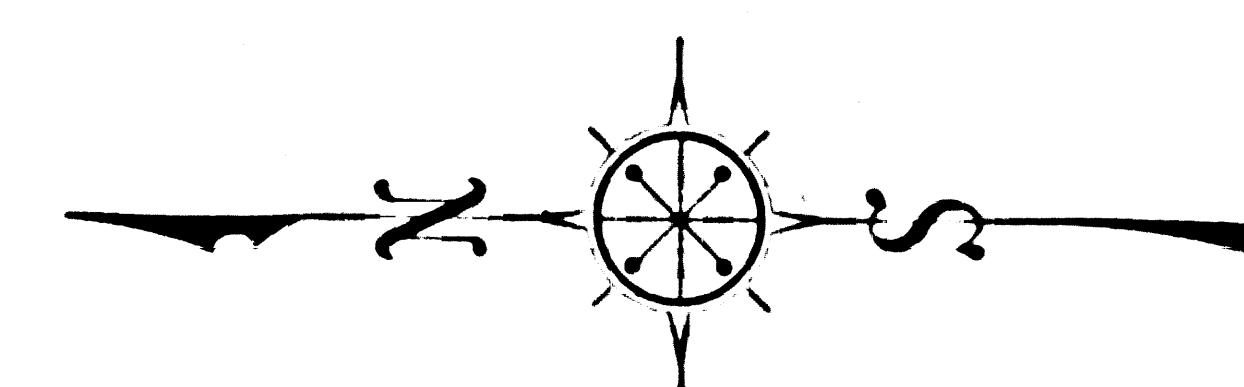


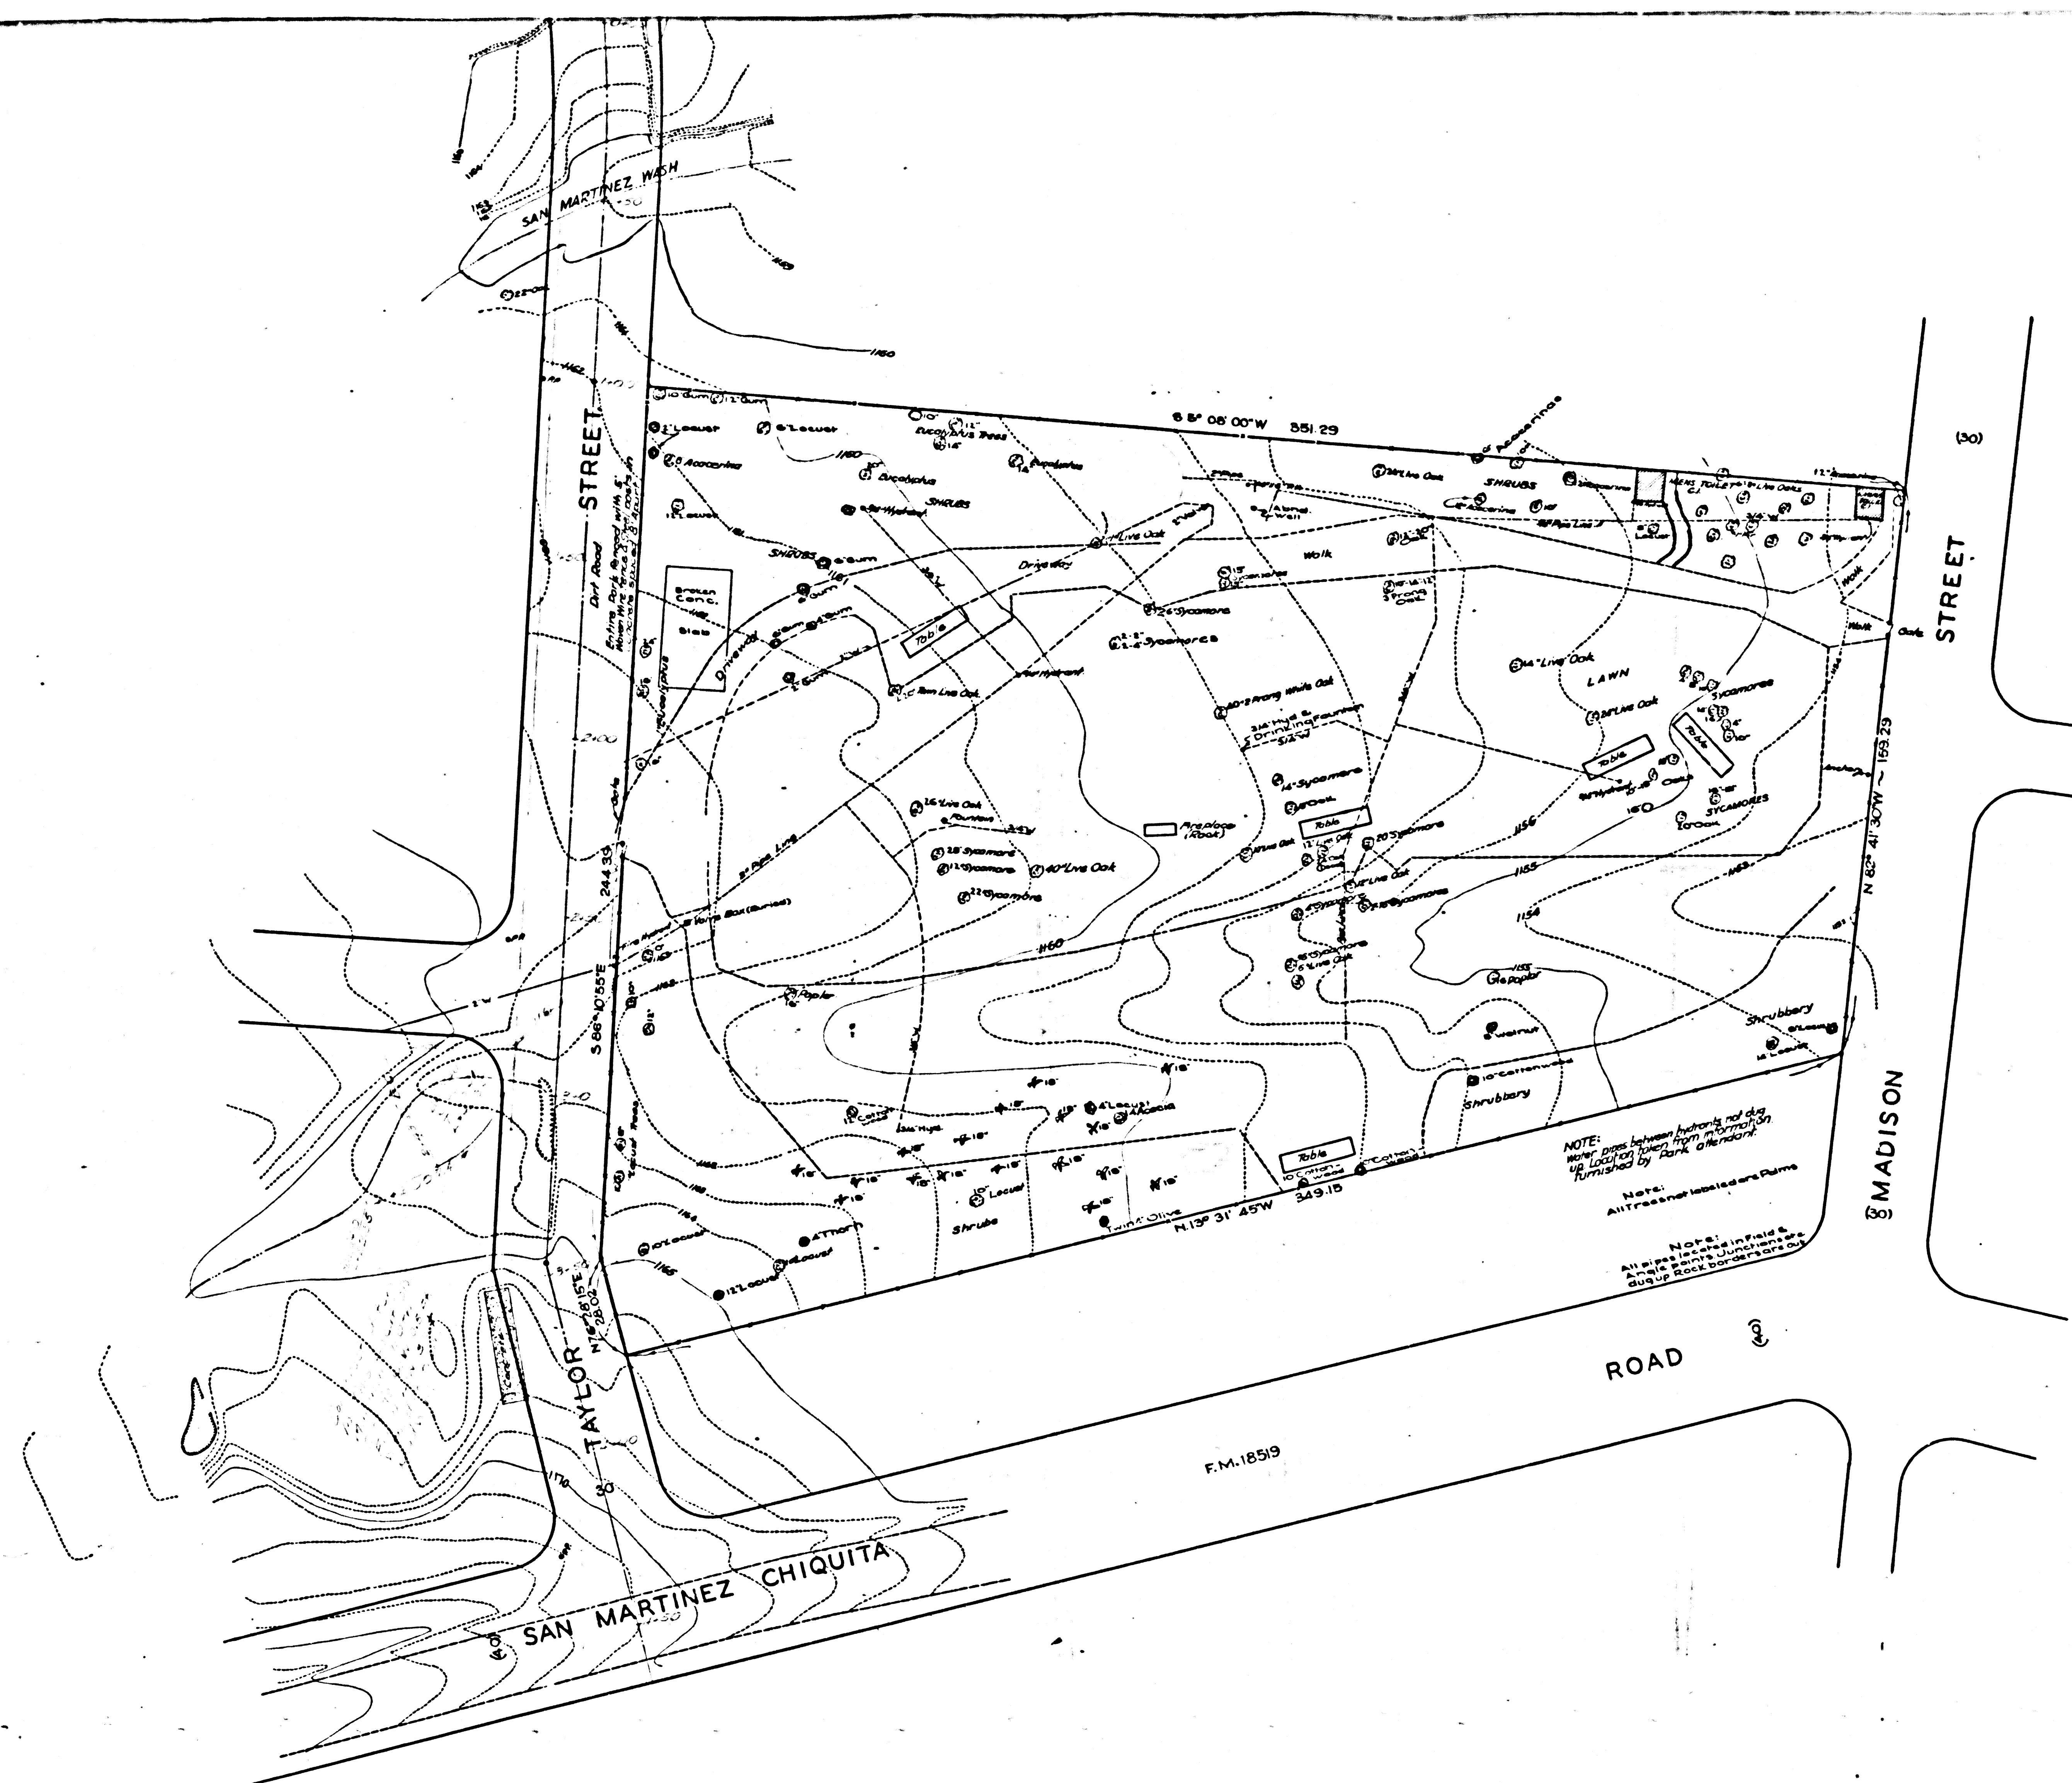

TOPOGRAPHIC MAP OF
VAL VERDE PARK
BEING A PORTION OF
LOT 231 TRACT NO. 8600, M.B. 102-95-96
COUNTY SURVEYORS MAP NO B-991
SHEET NO 3 OF 5 SHEETS
SCALE : 1" = 20 FT.

JOB NUMBER 7918

J.E. ROCKHOLD - COUNTY SURVEYOR
SURVEYED - JANUARY 1934

BEARINGS ARE BASED ON THE BEARING OF
SAN MARTINEZ CHIQUITA ROAD PER C.S.B. 19

PLANE TABLE SHEET NO G-122

FIELD WORK BY F.C. HOWARD

OFFICE WORK BY W.J. LUCAS

CHECKED BY K.R. PIERSON

FOR PROPERTY LINE SURVEY SEE C.S.B. 324

SCALE IN FEET

Revised Under UN 003471 - 4-31-54 T.M. Palmer

CSB-991-3
A1 OF A1