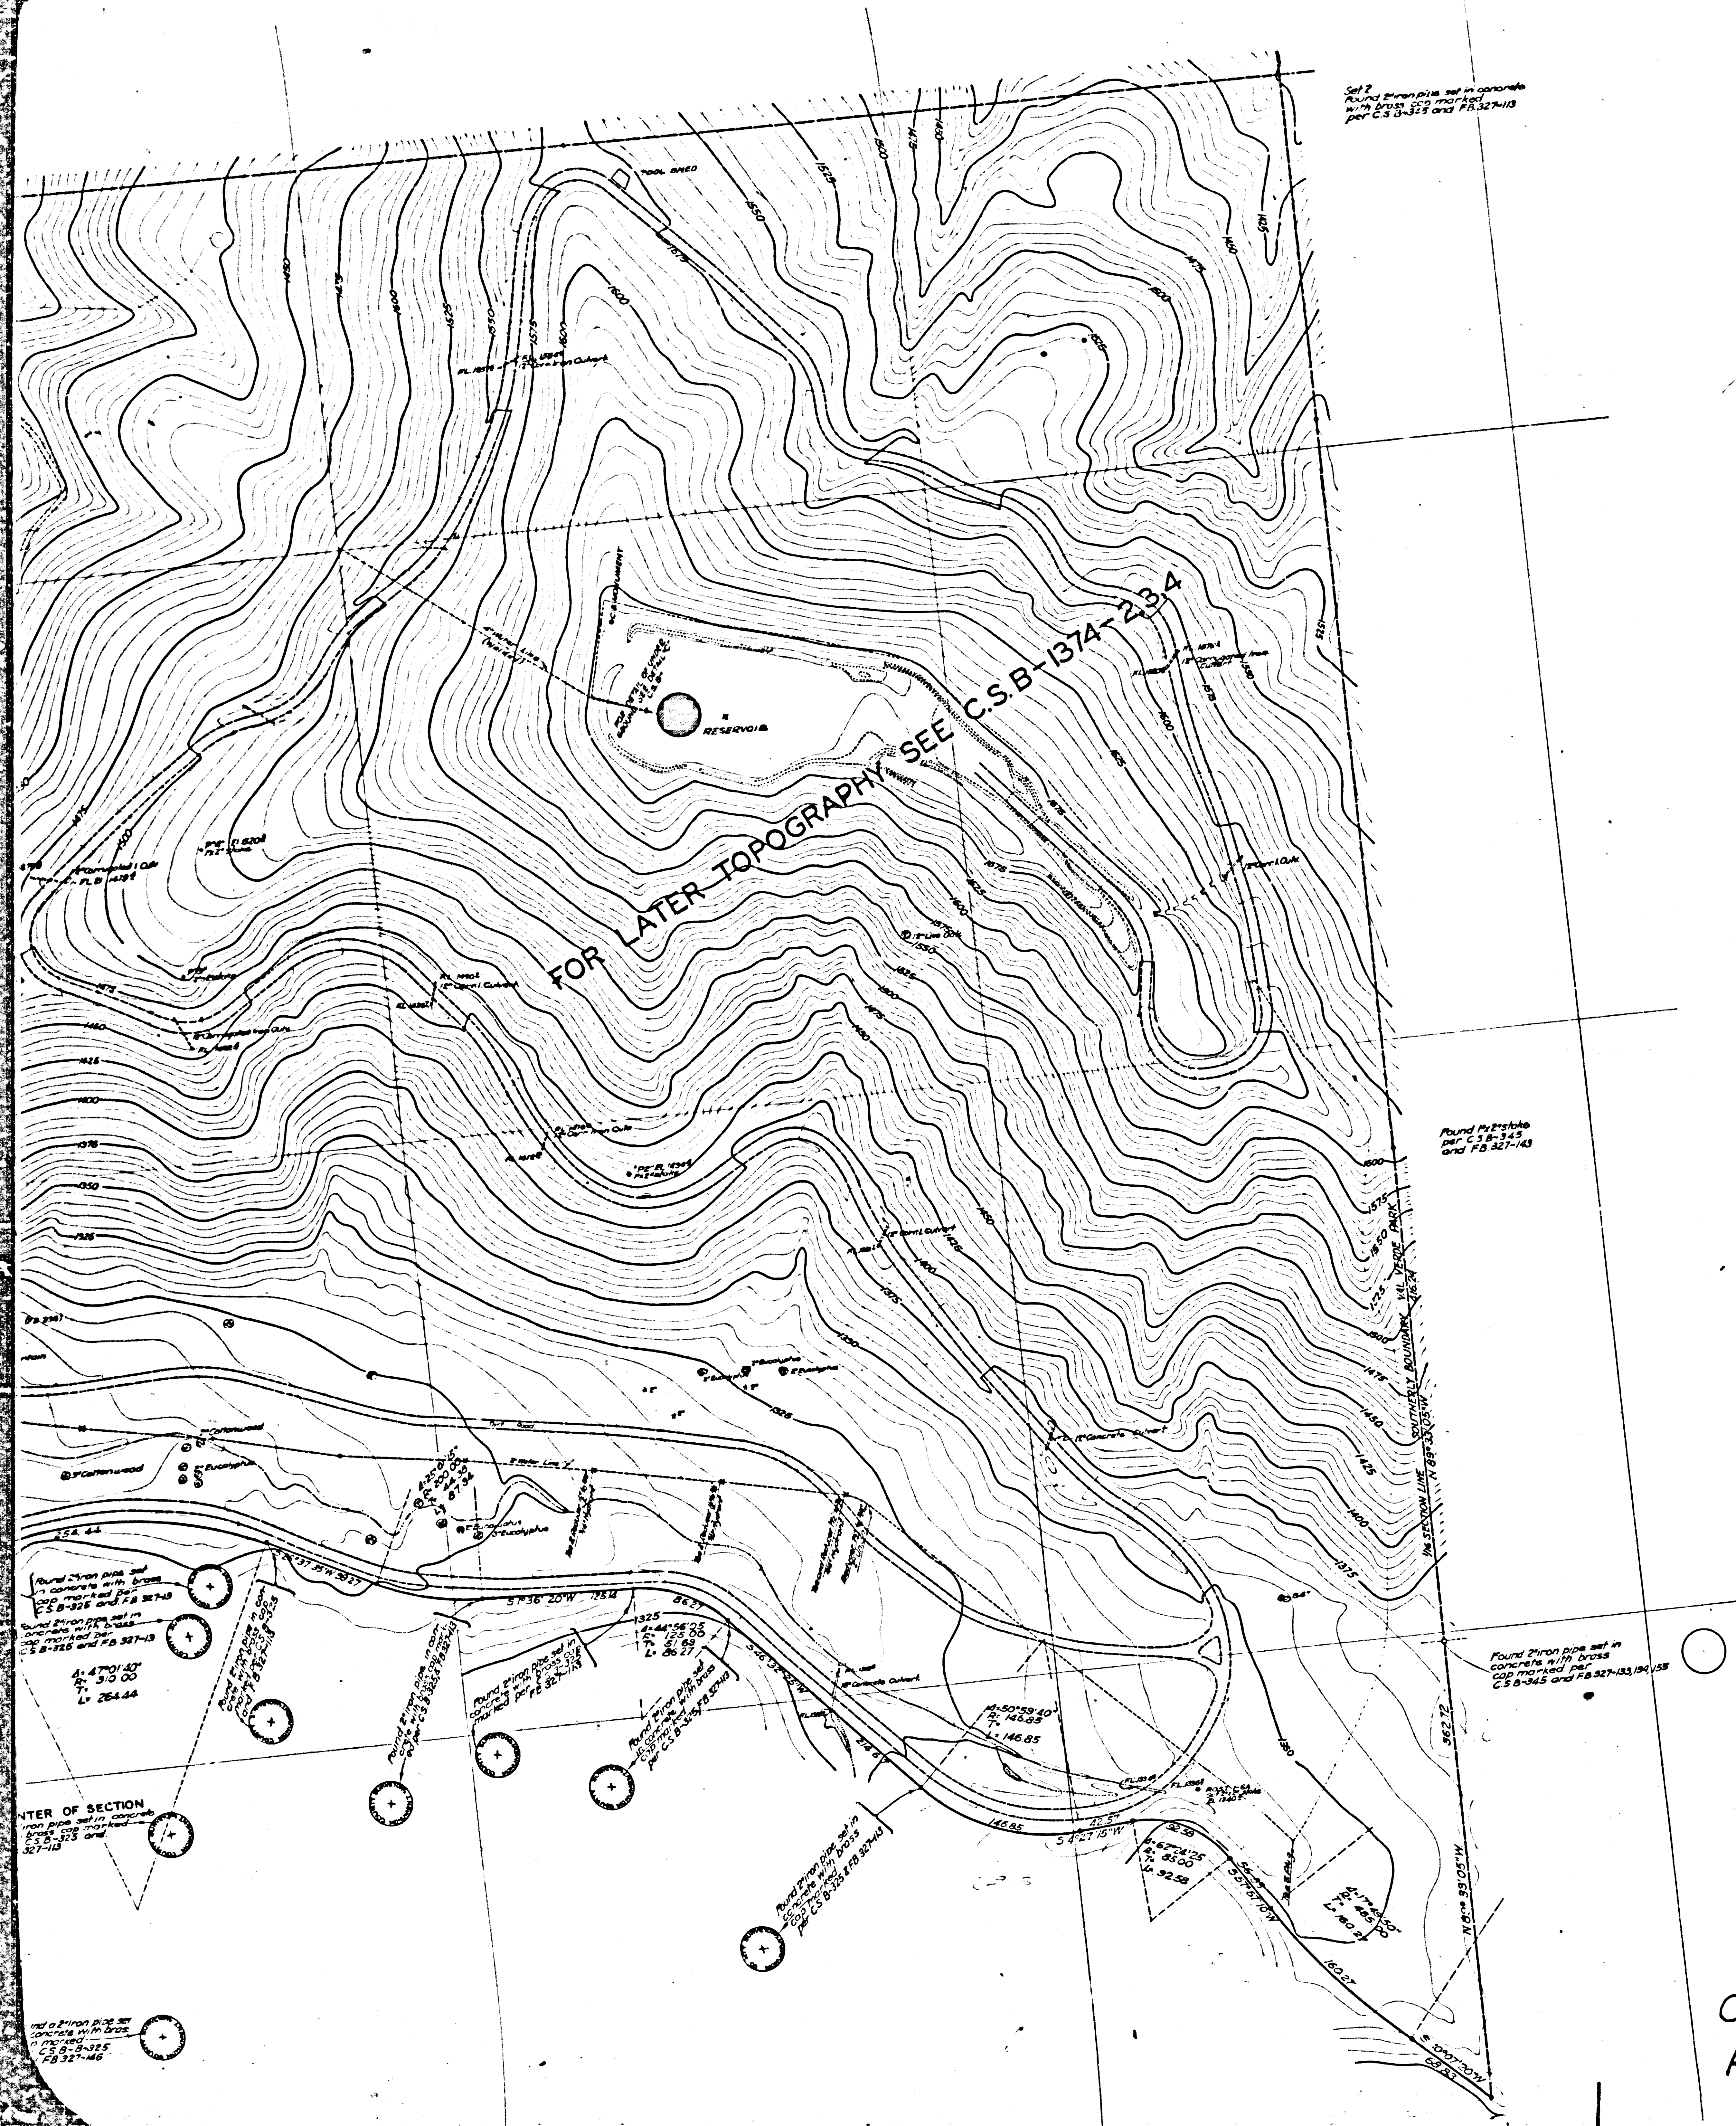


TOPOGRAPHY MAP OF
VAL VERDE PARK
BEING
LOT 1, TRACT NO. 8676, M.B. 113-22-24.
LOTS 710 TO 721, TRACT NO. 5317, M.B. 108-1-5.
AND
A PORTION OF THE SOUTH HALF OF
SEC. 9, T. 4 N. - R. 17 W. S.B.M.
COUNTY SURVEYORS MAP NO. B-991.
SHEET NO. 5 OF 5 SHEETS
SCALE - 1 INCH = 50 FT.

WORK ORDER NO. 7918.
ALFRED JONES-COUNTY SURVEYOR
SURVEYED MAR. & APRIL 1930.
BEARINGS ARE BASED ON THE BEARING OF
SOUTH LINE OF TRACT NO. 5317, M.B. 108-5.
PLANE TABLE SURVEY
FIELDWORK BY... F.C. HOWARD
OFFICE WORK BY... W.J. LUCAS
CHECKED BY... F.A. WOOD.

NOTE - THIS MAP SUPERSEDED BY C.S.B-1374-2,3,4

CSB-991-5
A1 OF A2

SHEET NO 2 OF 2 SHEETS
COUNTY SURVEYORS MAP NO 8-88

