
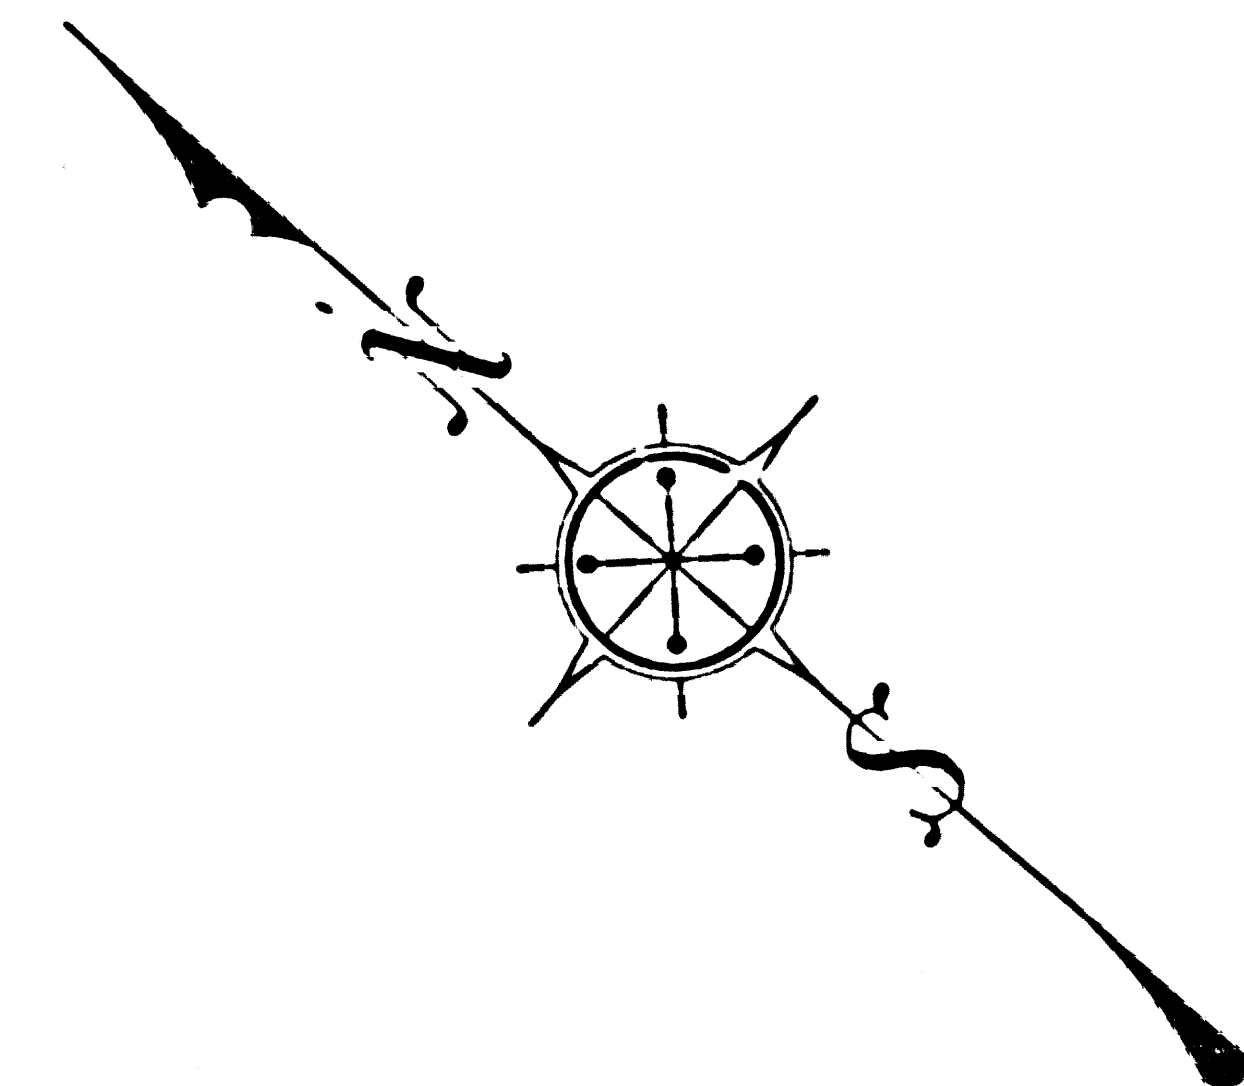


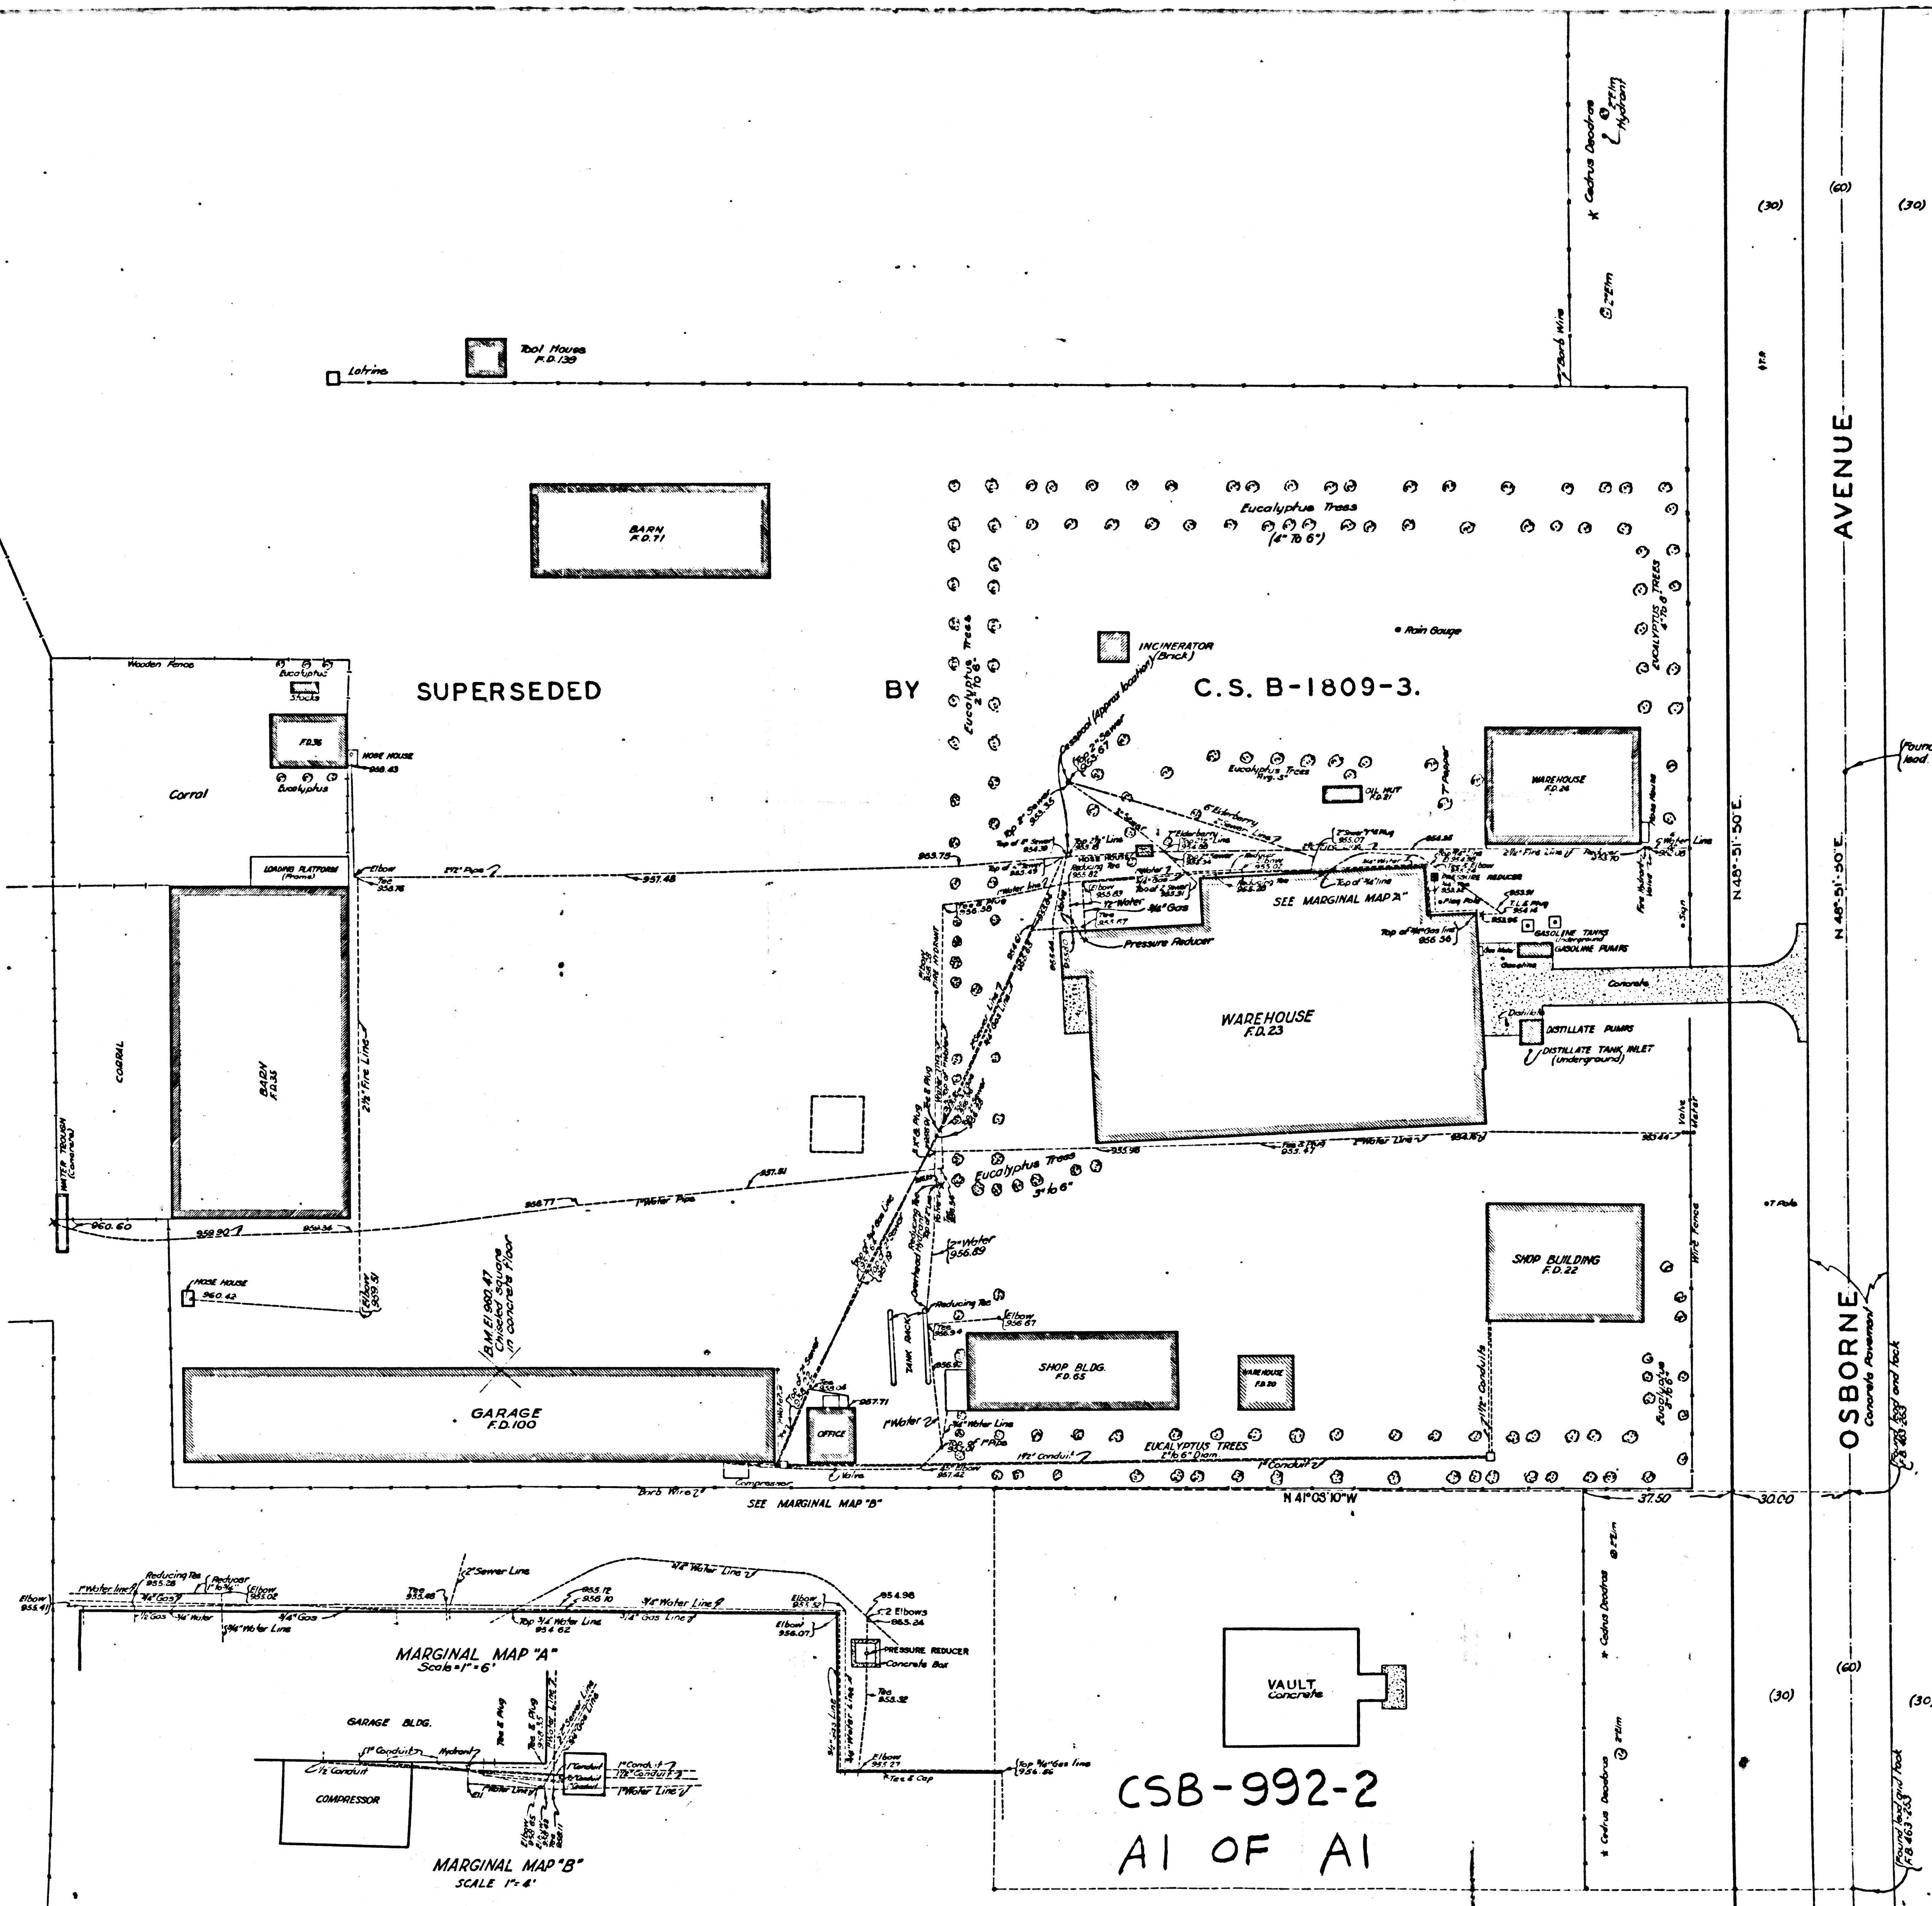

ROGER JESSUP PARK
TOPOGRAPHIC MAP OF
PACOIMA PARK
BEING A PORTION OF
PETER HAACK'S RANCH-M.B.13-101
COUNTY SURVEYORS MAP N° B-992
SHEET N° 2 OF 4 SHEETS
SCALE-AS SHOWN

JOB NUMBER 7154

J.E. ROCKHOLD - COUNTY SURVEYOR
SURVEYED - JANUARY 1934


BEARINGS ARE BASED ON THE BEARING OF
OSBORNE AVENUE PER C.S. 7625

PLANE TABLE SURVEY

FIELD WORK BY T.M. WALSH
OFFICE WORK BY W.J. LUCAS
CHECKED BY A.H. DREW

FOR PROPERTY LINE SURVEY SEE C.S. 775

SCALE IN FEET

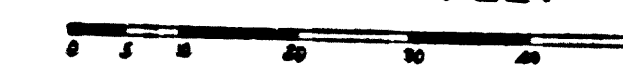

INDEX 53

ROGER JESSUP PARK WAS FORMERLY KNOWN AS PACOIMA PARK
NAME CHANGE AUTHORIZED BY THE BOARD OF SUPERVISORS IN
THEIR ORDER OF AUGUST 9, 1938