




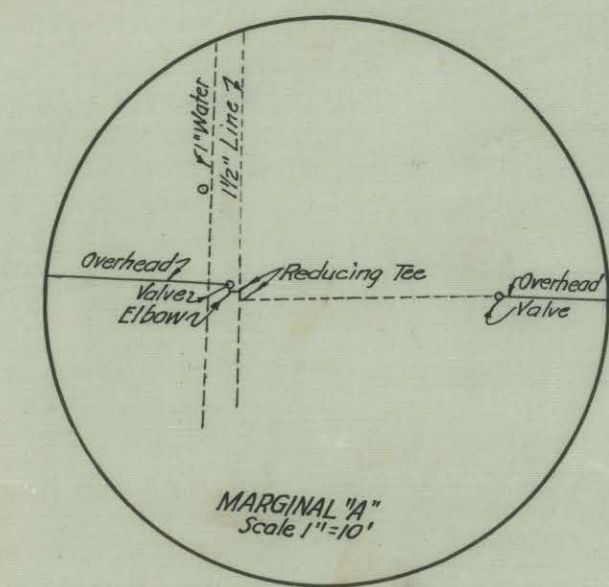


SUPERSEDED

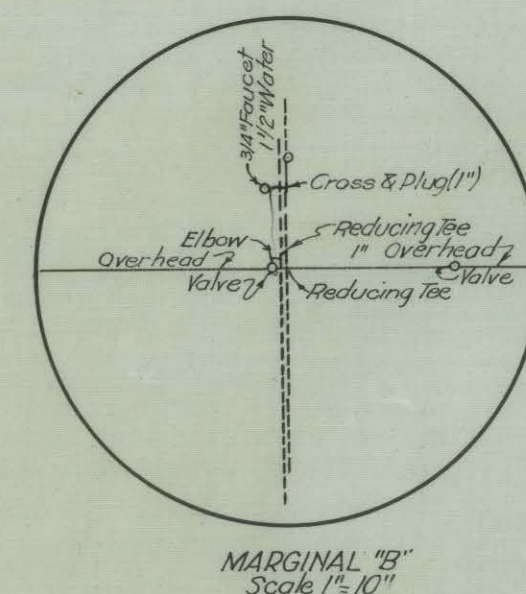

BY

C.S. B-1809-4.

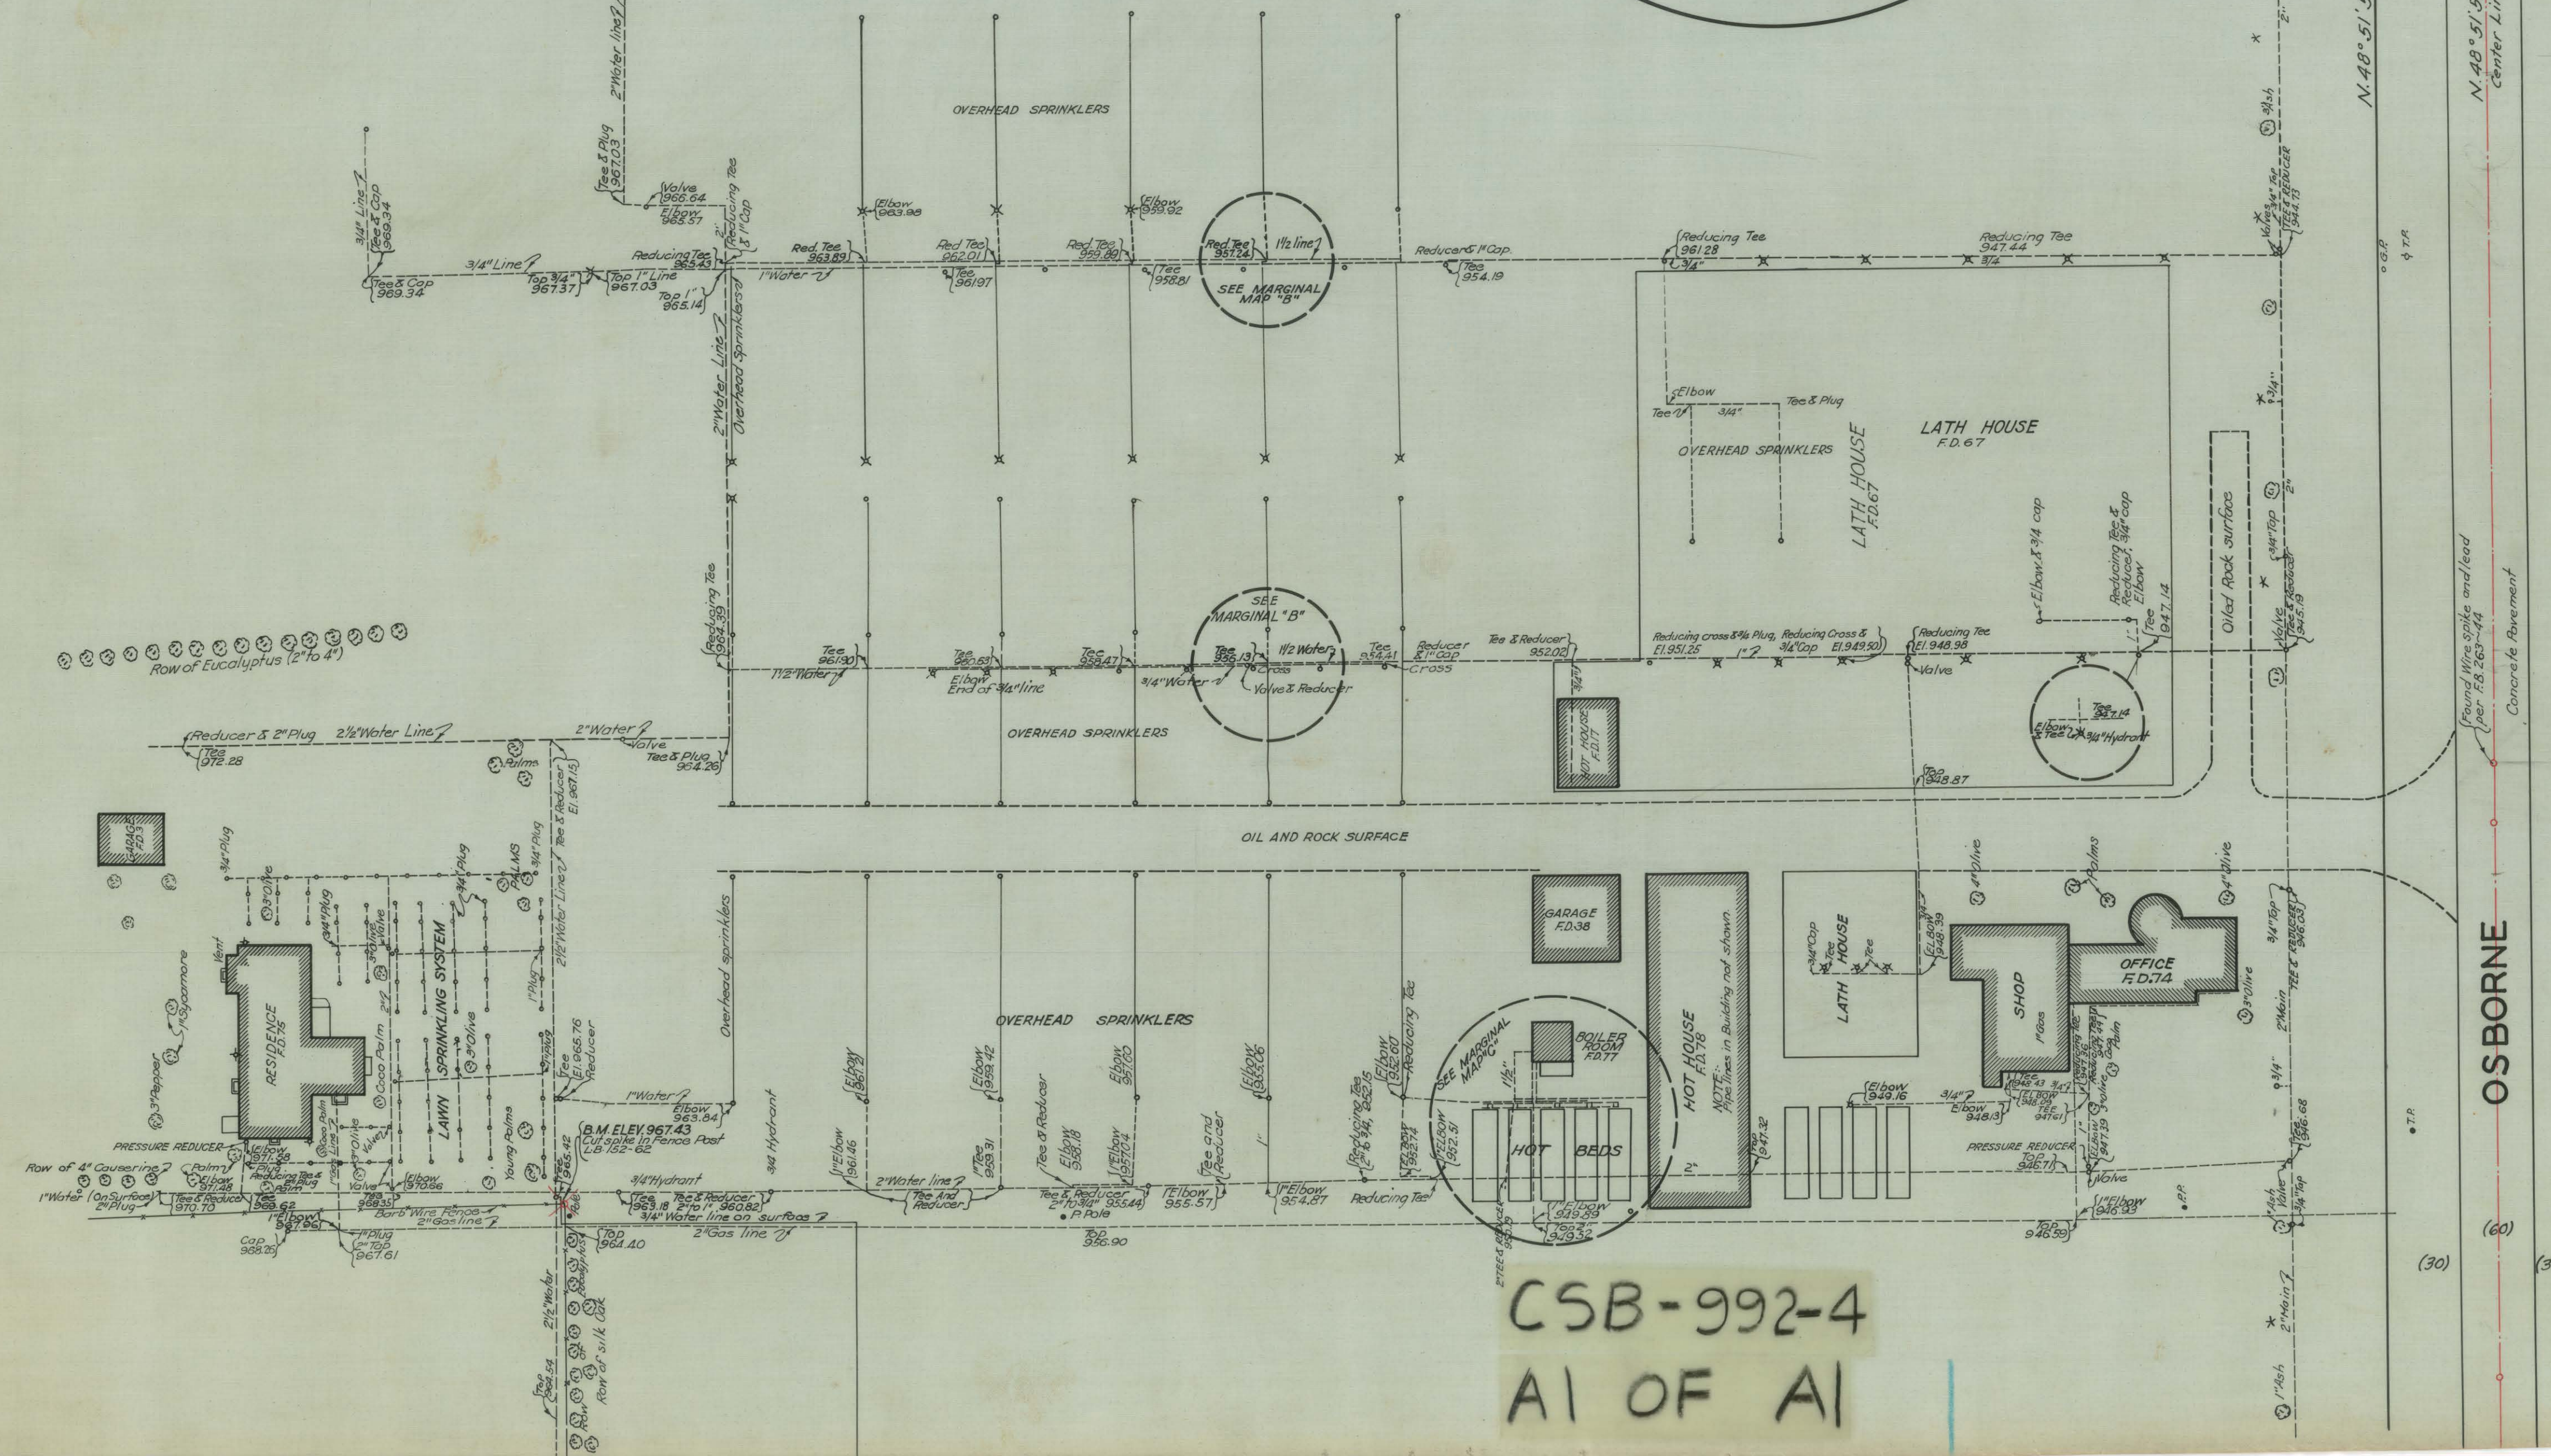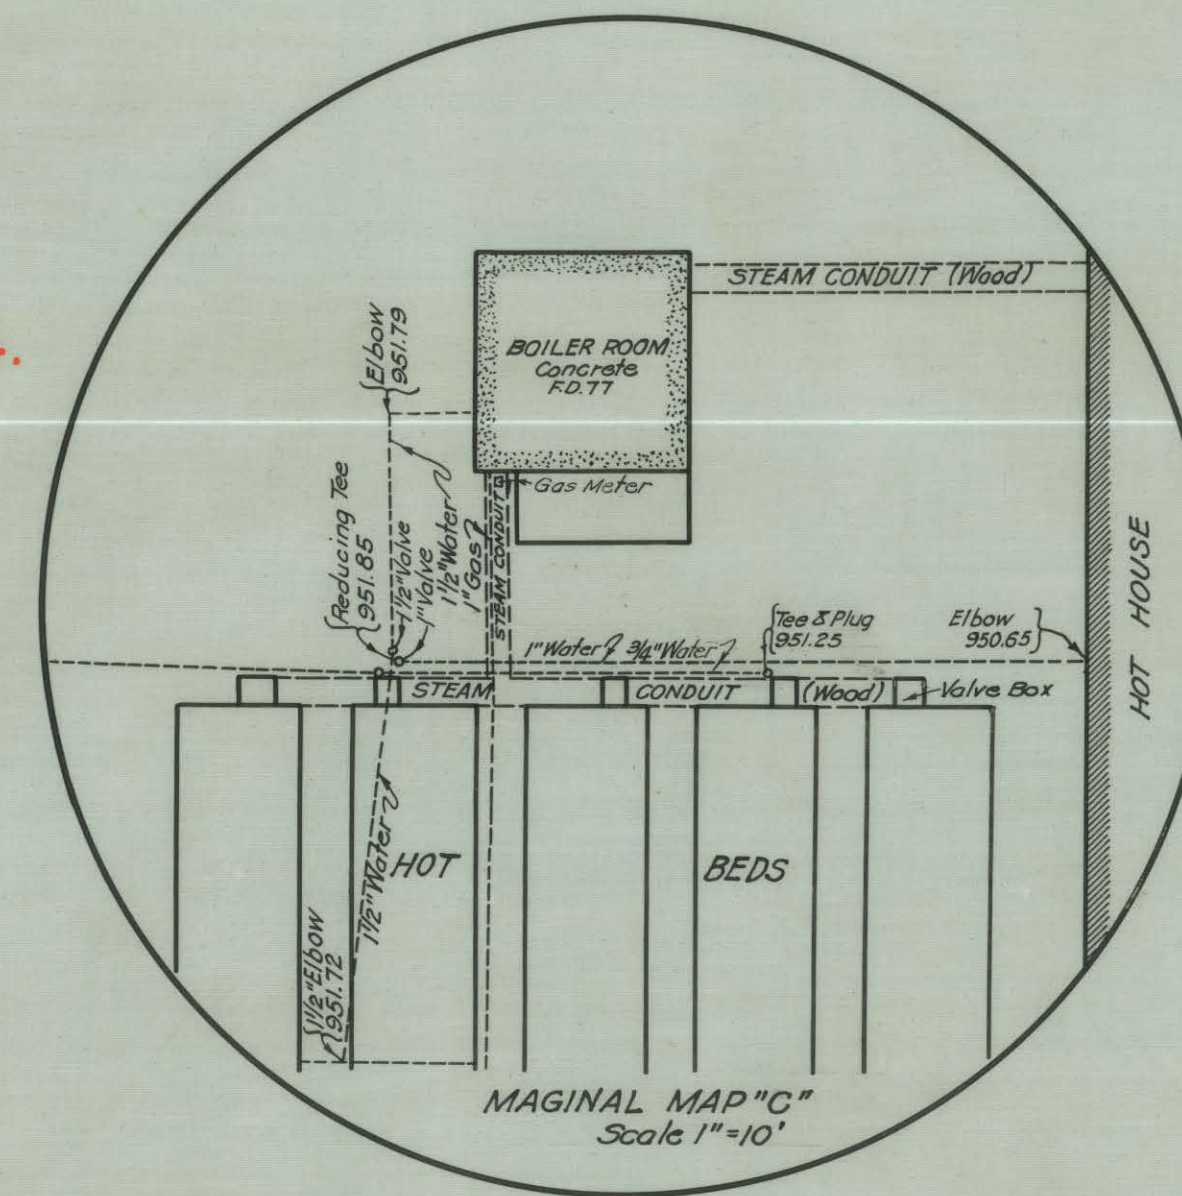

CSB-992-4
A1 OF A1

ROGER JESSUP PARK

TOPOGRAPHIC MAP OF

~~PACOIMA PARK~~

BEING A PORTION OF

PETER HAACK'S RANCH - M.B.13-101

COUNTY SURVEYORS MAP N° B-992

SHEET N° 4 OF 4 SHEETS

SCALE - AS SHOWN

JOB NUMBER 7154

J.E. ROCKHOLD - COUNTY SURVEYOR

SURVEYED - JANUARY 1934

BEARINGS ARE BASED ON THE BEARING OF
OSBORNE AVENUE PER C.S. 7625

PLANE TABLE SURVEY

FIELD WORK BY T. M. WALSH
OFFICE WORK BY W. J. LUCAS
CHECKED BY A. H. DREW

FOR PROPERTY LINE SURVEY SEE C.S.B. 775

SCALE IN FEET

INDEX 53

ROGER JESSUP PARK WAS FORMERLY KNOWN AS PACOIMA PARK
NAME CHANGE AUTHORIZED BY THE BOARD OF SUPERVISORS IN
THEIR ORDER OF AUGUST 9, 1938.