


Per to LACFCD for Retention Basin - E168-268 OR D 362-963

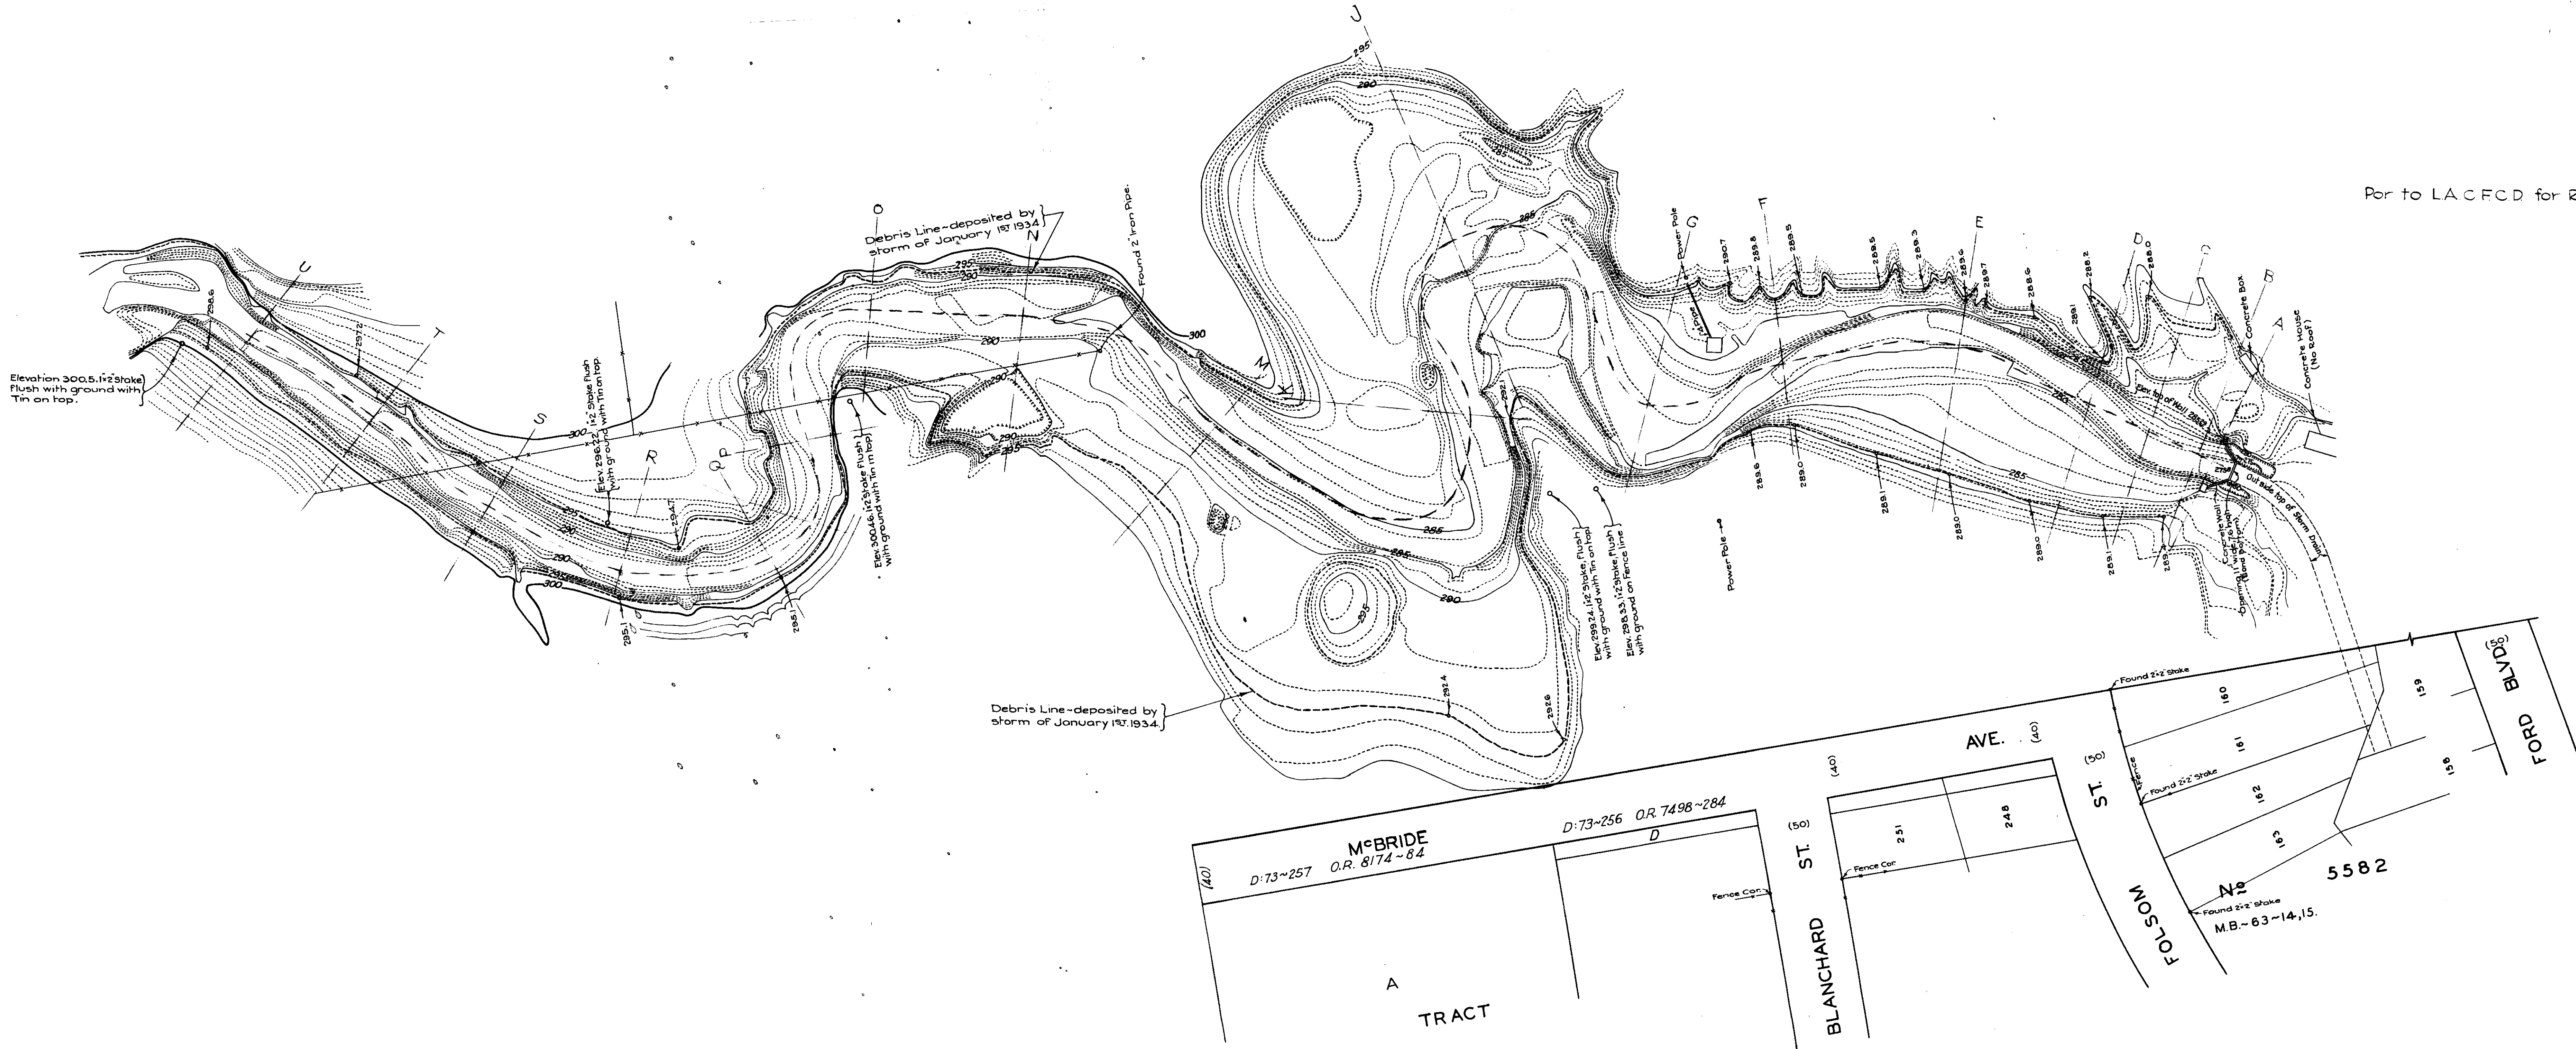

TOPOGRAPHIC MAP  
**LAGUNA WASH CHANNEL**  
 ABOVE  
 INLET OF LAGUNA TRUNK.  
 D. D.I. - N<sup>o</sup> 26.

COUNTY SURVEYORS MAP N<sup>o</sup> B-1001.  
 SCALE: 1 INCH = 50 FEET.

JOB NUMBER 6300.

J.E. ROCKHOLD - COUNTY SURVEYOR  
 SURVEYED FEBRUARY, 1934.

PLANE TABLE SURVEY.

FIELD WORK BY .T.H. MONCURE.

OFFICE WORK BY W.J. LUCAS  
 R.W. MALLISTER

CHECKED BY .K.R. M'PHERSON.

INDEX 36

CSB-1001  
 A1 OF A1