



CSB - 1017 SCALE 1 IN = 30 FT.
A2 OF A2

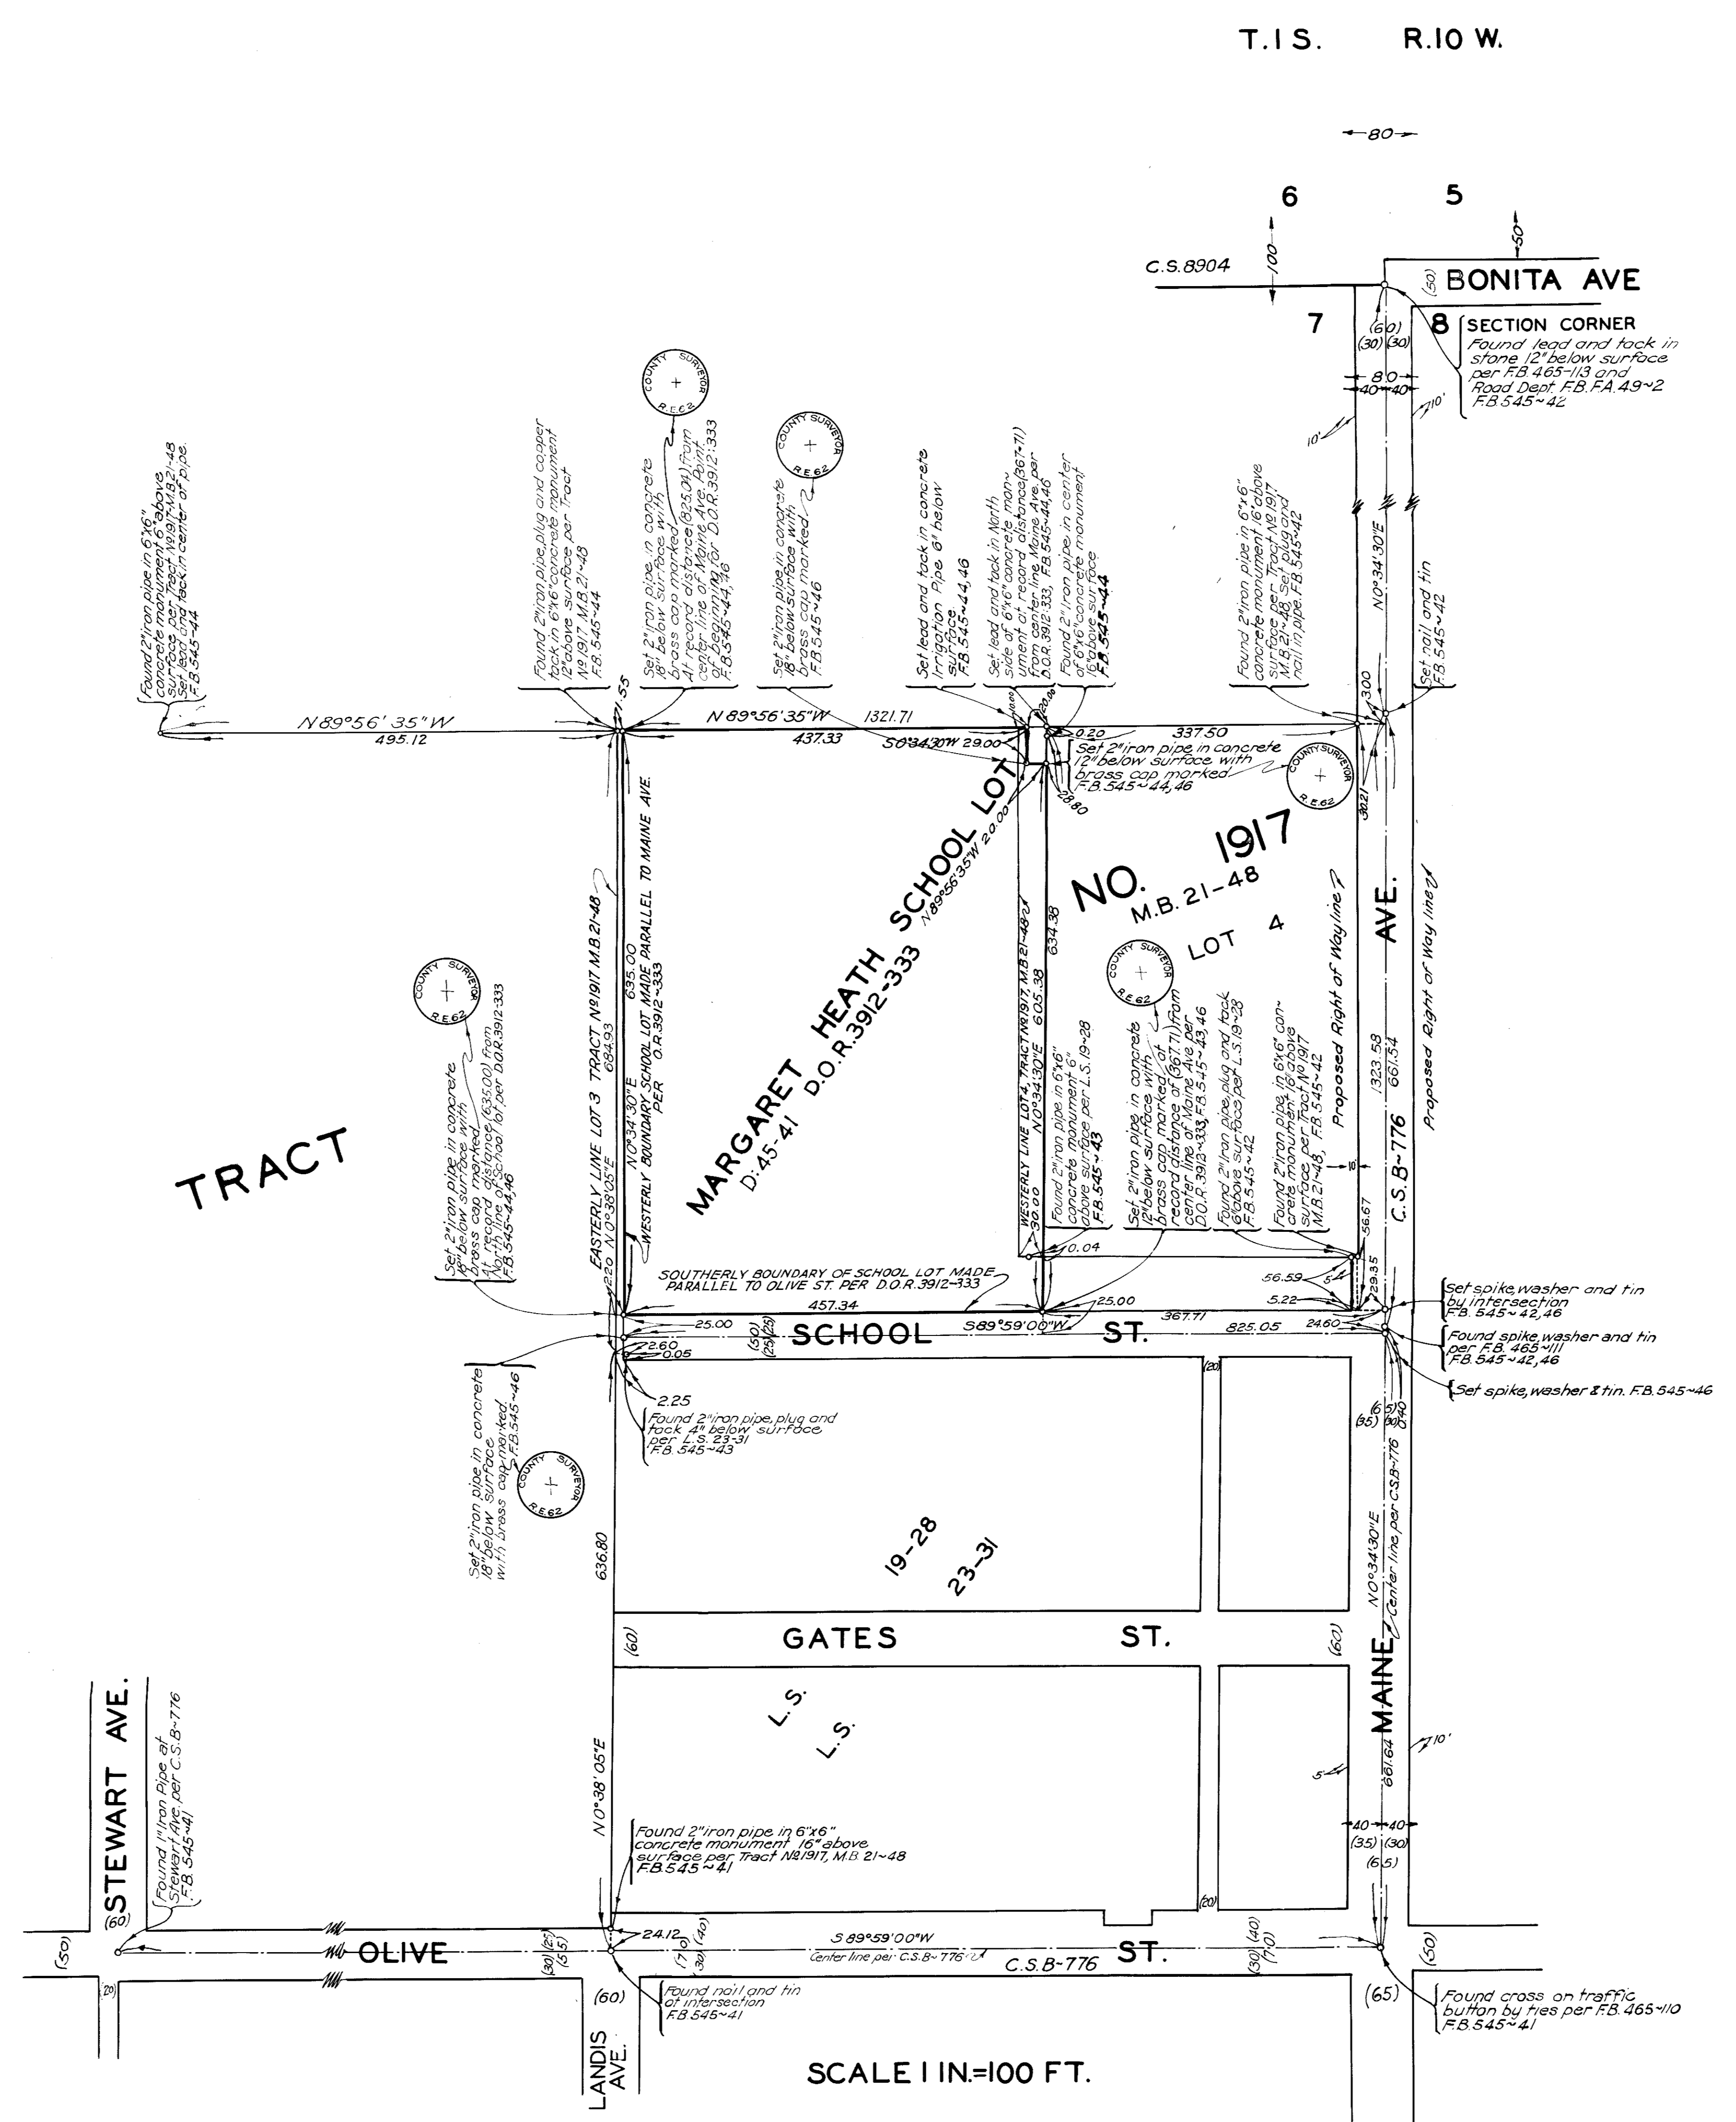

SCALE 1 IN = 100 FT.

CSB - 1017
A1 OF A2

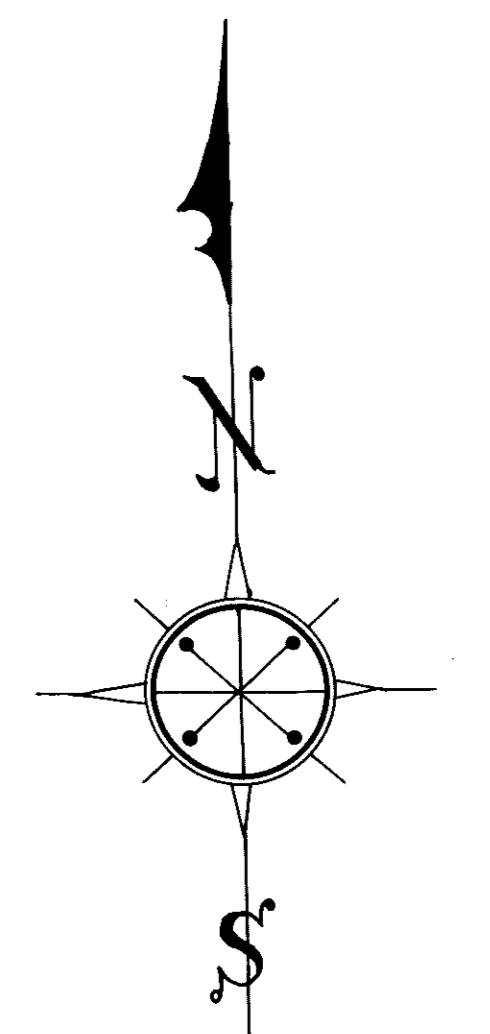

MAP OF
MARGARET HEATH SCHOOL LOT
IN
BALDWIN PARK SCHOOL DISTRICT
BEING A PORTION OF THE
SE. 1/4 OF NE. 1/4 OF SEC. 7 T. 10 S. R. 10 W. S.B.M.
COUNTY SURVEYORS MAP NO B-1017
SCALE - AS SHOWN

JOB NUMBER 8053
J.E. ROCKHOLD - COUNTY SURVEYOR
SURVEYED JUNE 1934
SURVEYED UNDER INSTRUCTIONS OF THE
BOARD OF SUPERVISORS PER ORDER DATED
JUNE 6, 1934
BEARINGS ARE BASED ON THE BEARING OF
MAINE AVE. PER CSB-776
F. B. 545-39-47
FIELD WORK BY H.F. EVANS
OFFICE WORK BY W.M.J. LUCAS
CHECKED BY K.R.M. PHERSON

INDEX 46