
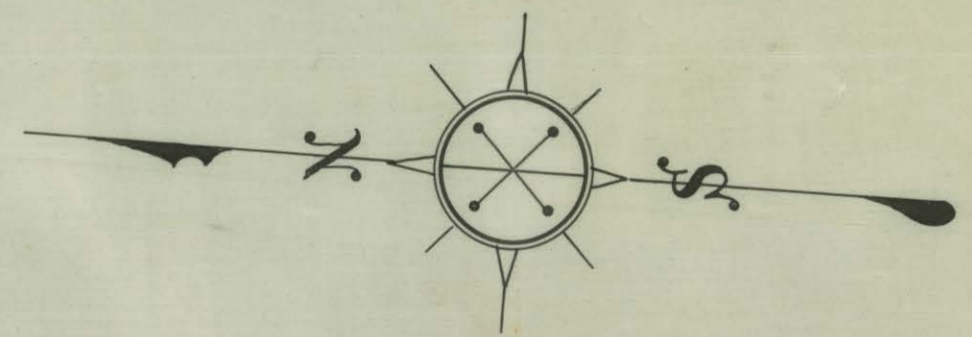


Found 1/2" stake 12" below surface = 516. 14+35.30 Pipe Line Survey by Stevenson See FA.490-254

Transit Line 2
594° 05' 25" E.
264.18

Set 1/2" stake 12" below surface

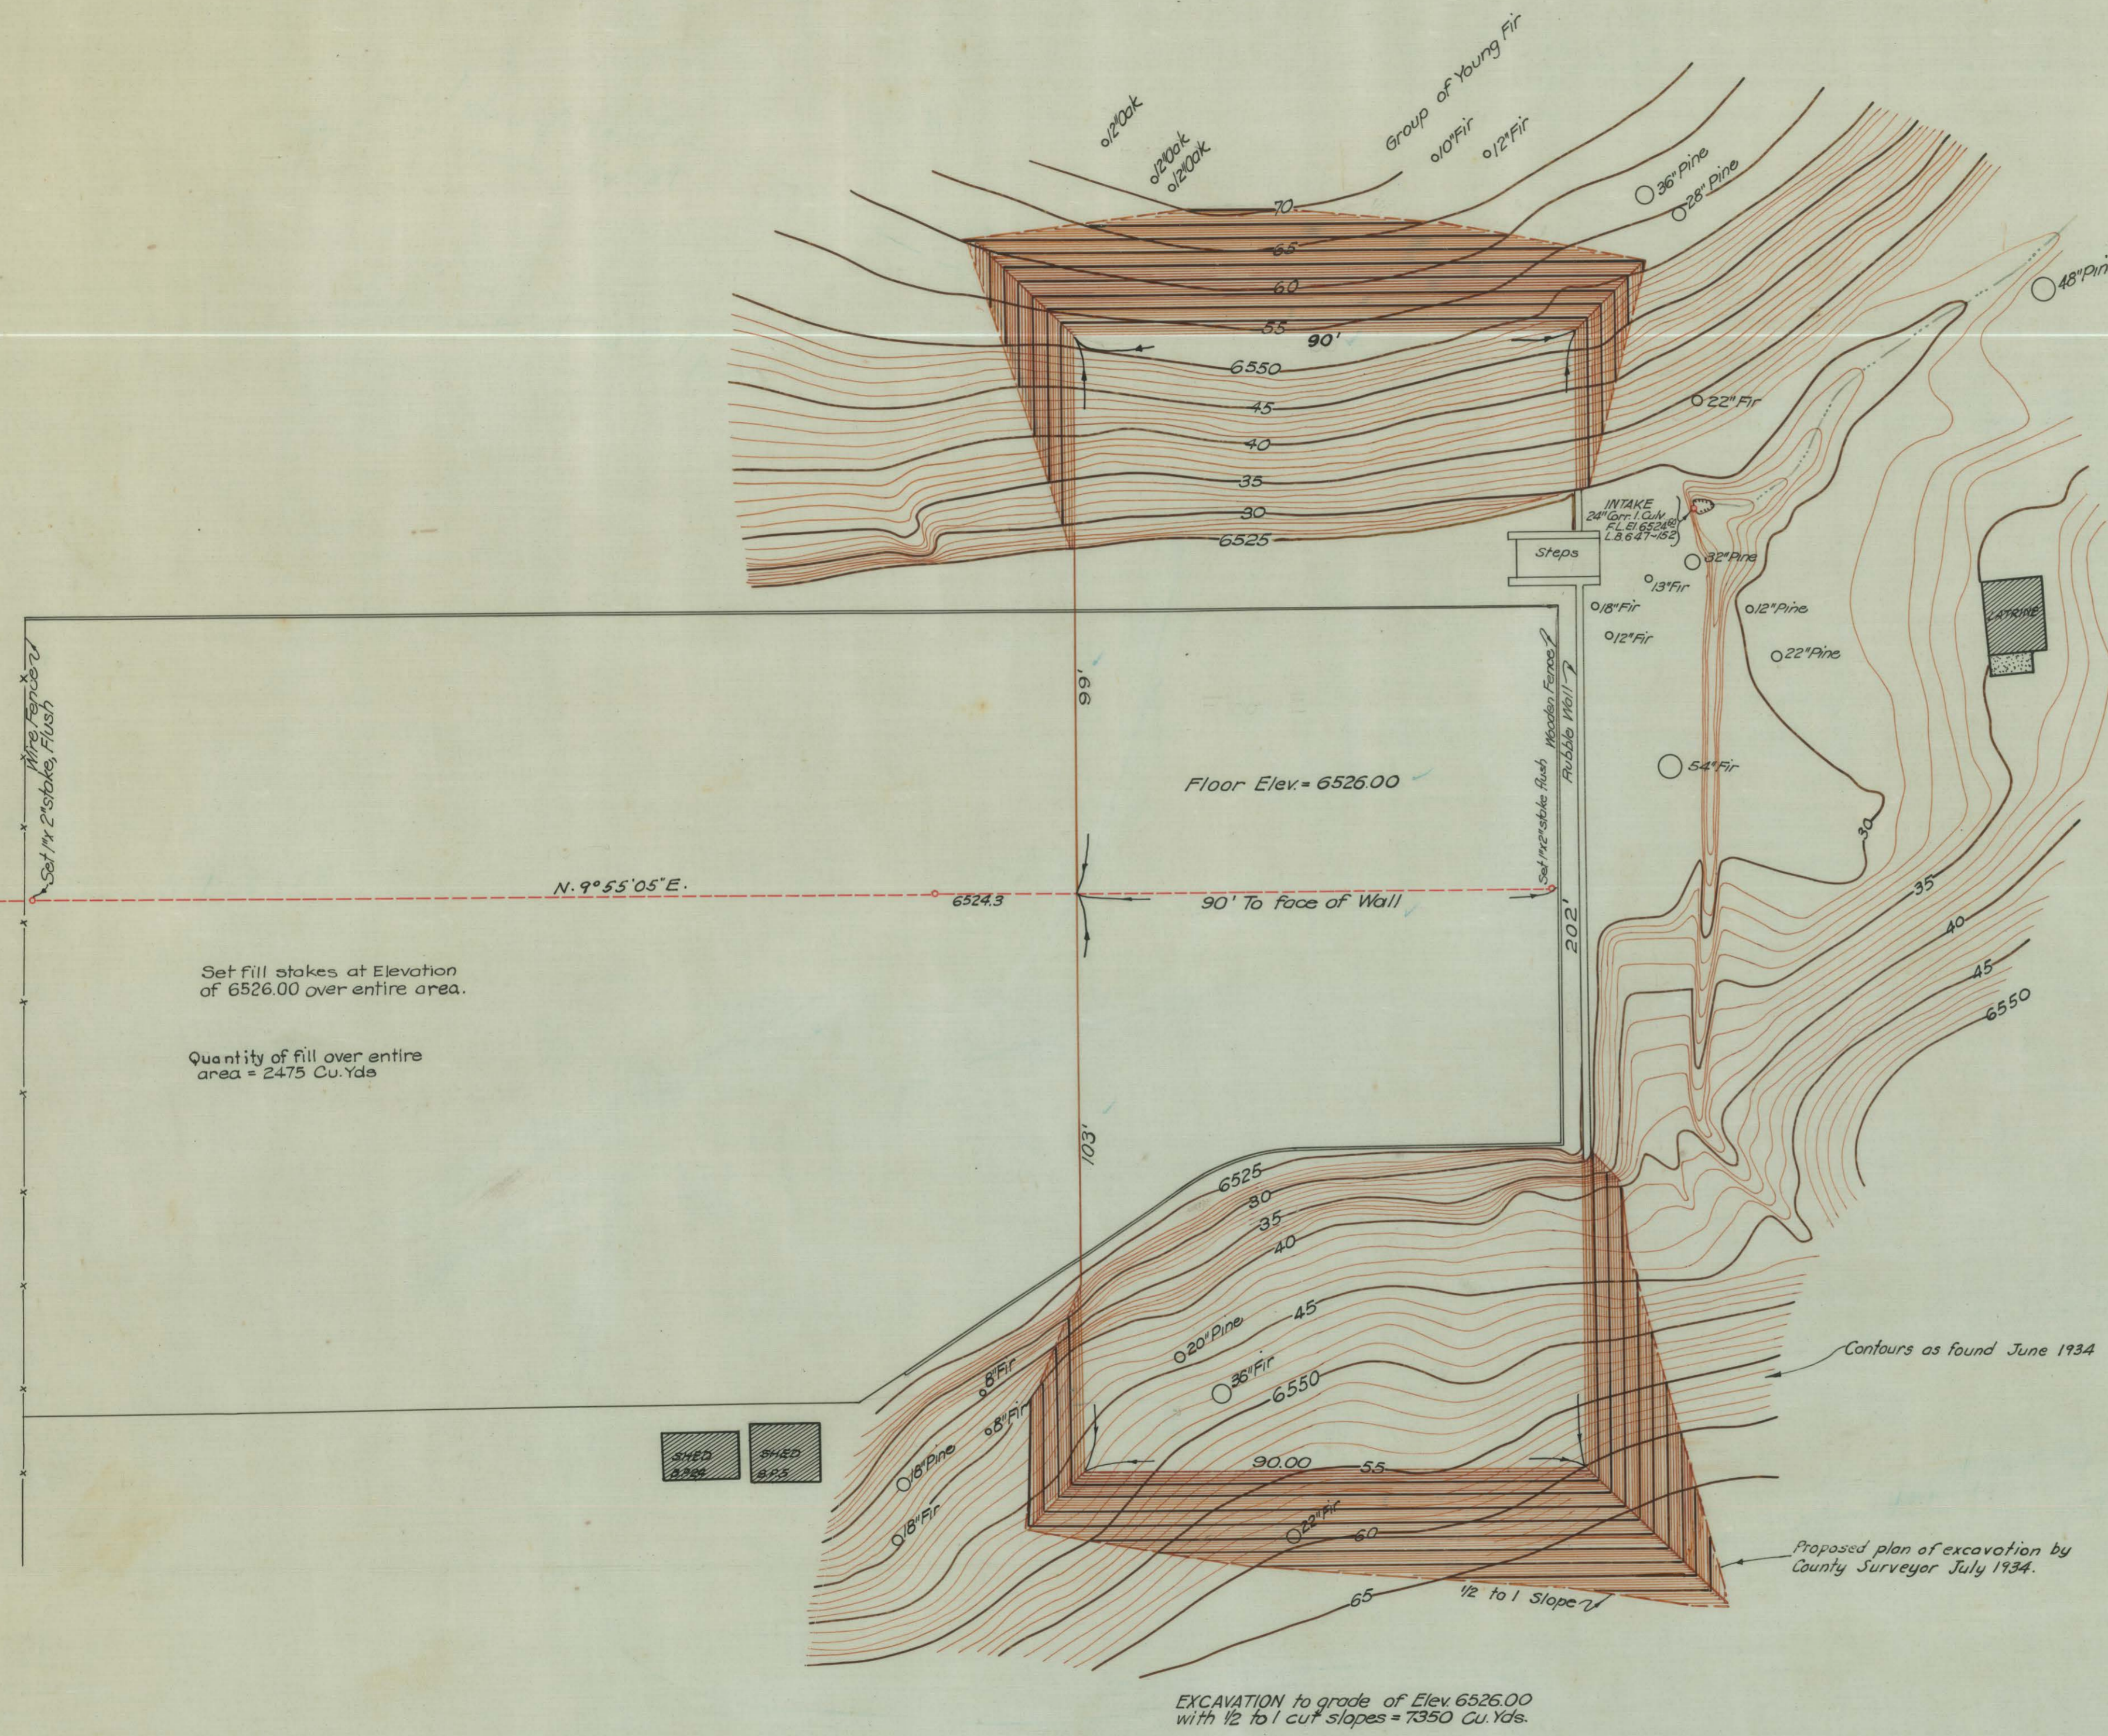

TOPOGRAPHIC MAP OF
ICE SKATING RINK
 AT
BIG PINES RECREATION CAMP
LOS ANGELES COUNTY CALIFORNIA
 COUNTY SURVEYORS MAP NO B-1026
 SHEET NO 1 OF 4 SHEETS
 SCALE: 1 INCH = 20 FT.

JOB NUMBER 7310
 J.E. ROCKHOLD - COUNTY SURVEYOR
 SURVEYED JULY 1934
 SURVEYED UNDER INSTRUCTIONS OF THE
 BOARD OF SUPERVISORS PER ORDER DATED
 JANUARY 11, 1926
 PLANE TABLE SURVEY
 FIELD WORK BY TED M. WALSH
 OFFICE WORK BY W. J. LUCAS
 CHECKED BY W. H. BLACKMER

CSB - 1026-1
 A1 OF A1