
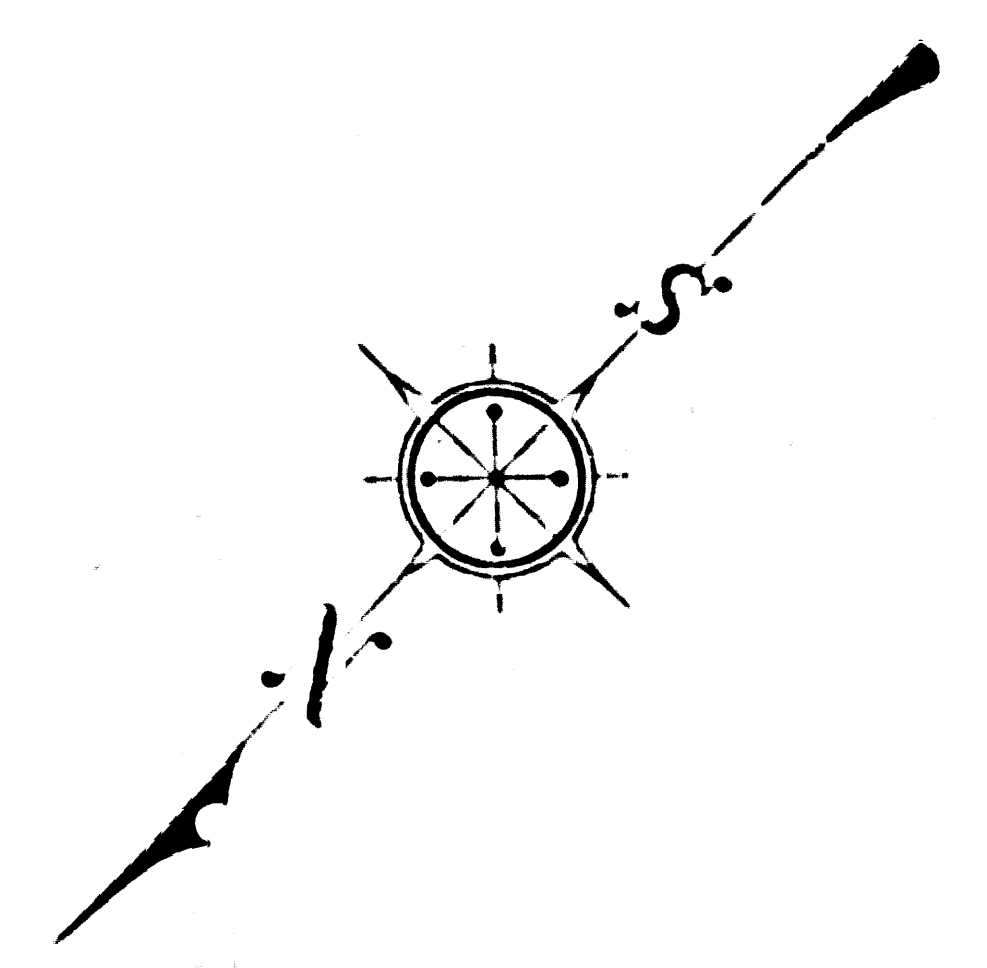


TRACT NO. 9408  
M.B. 137-78

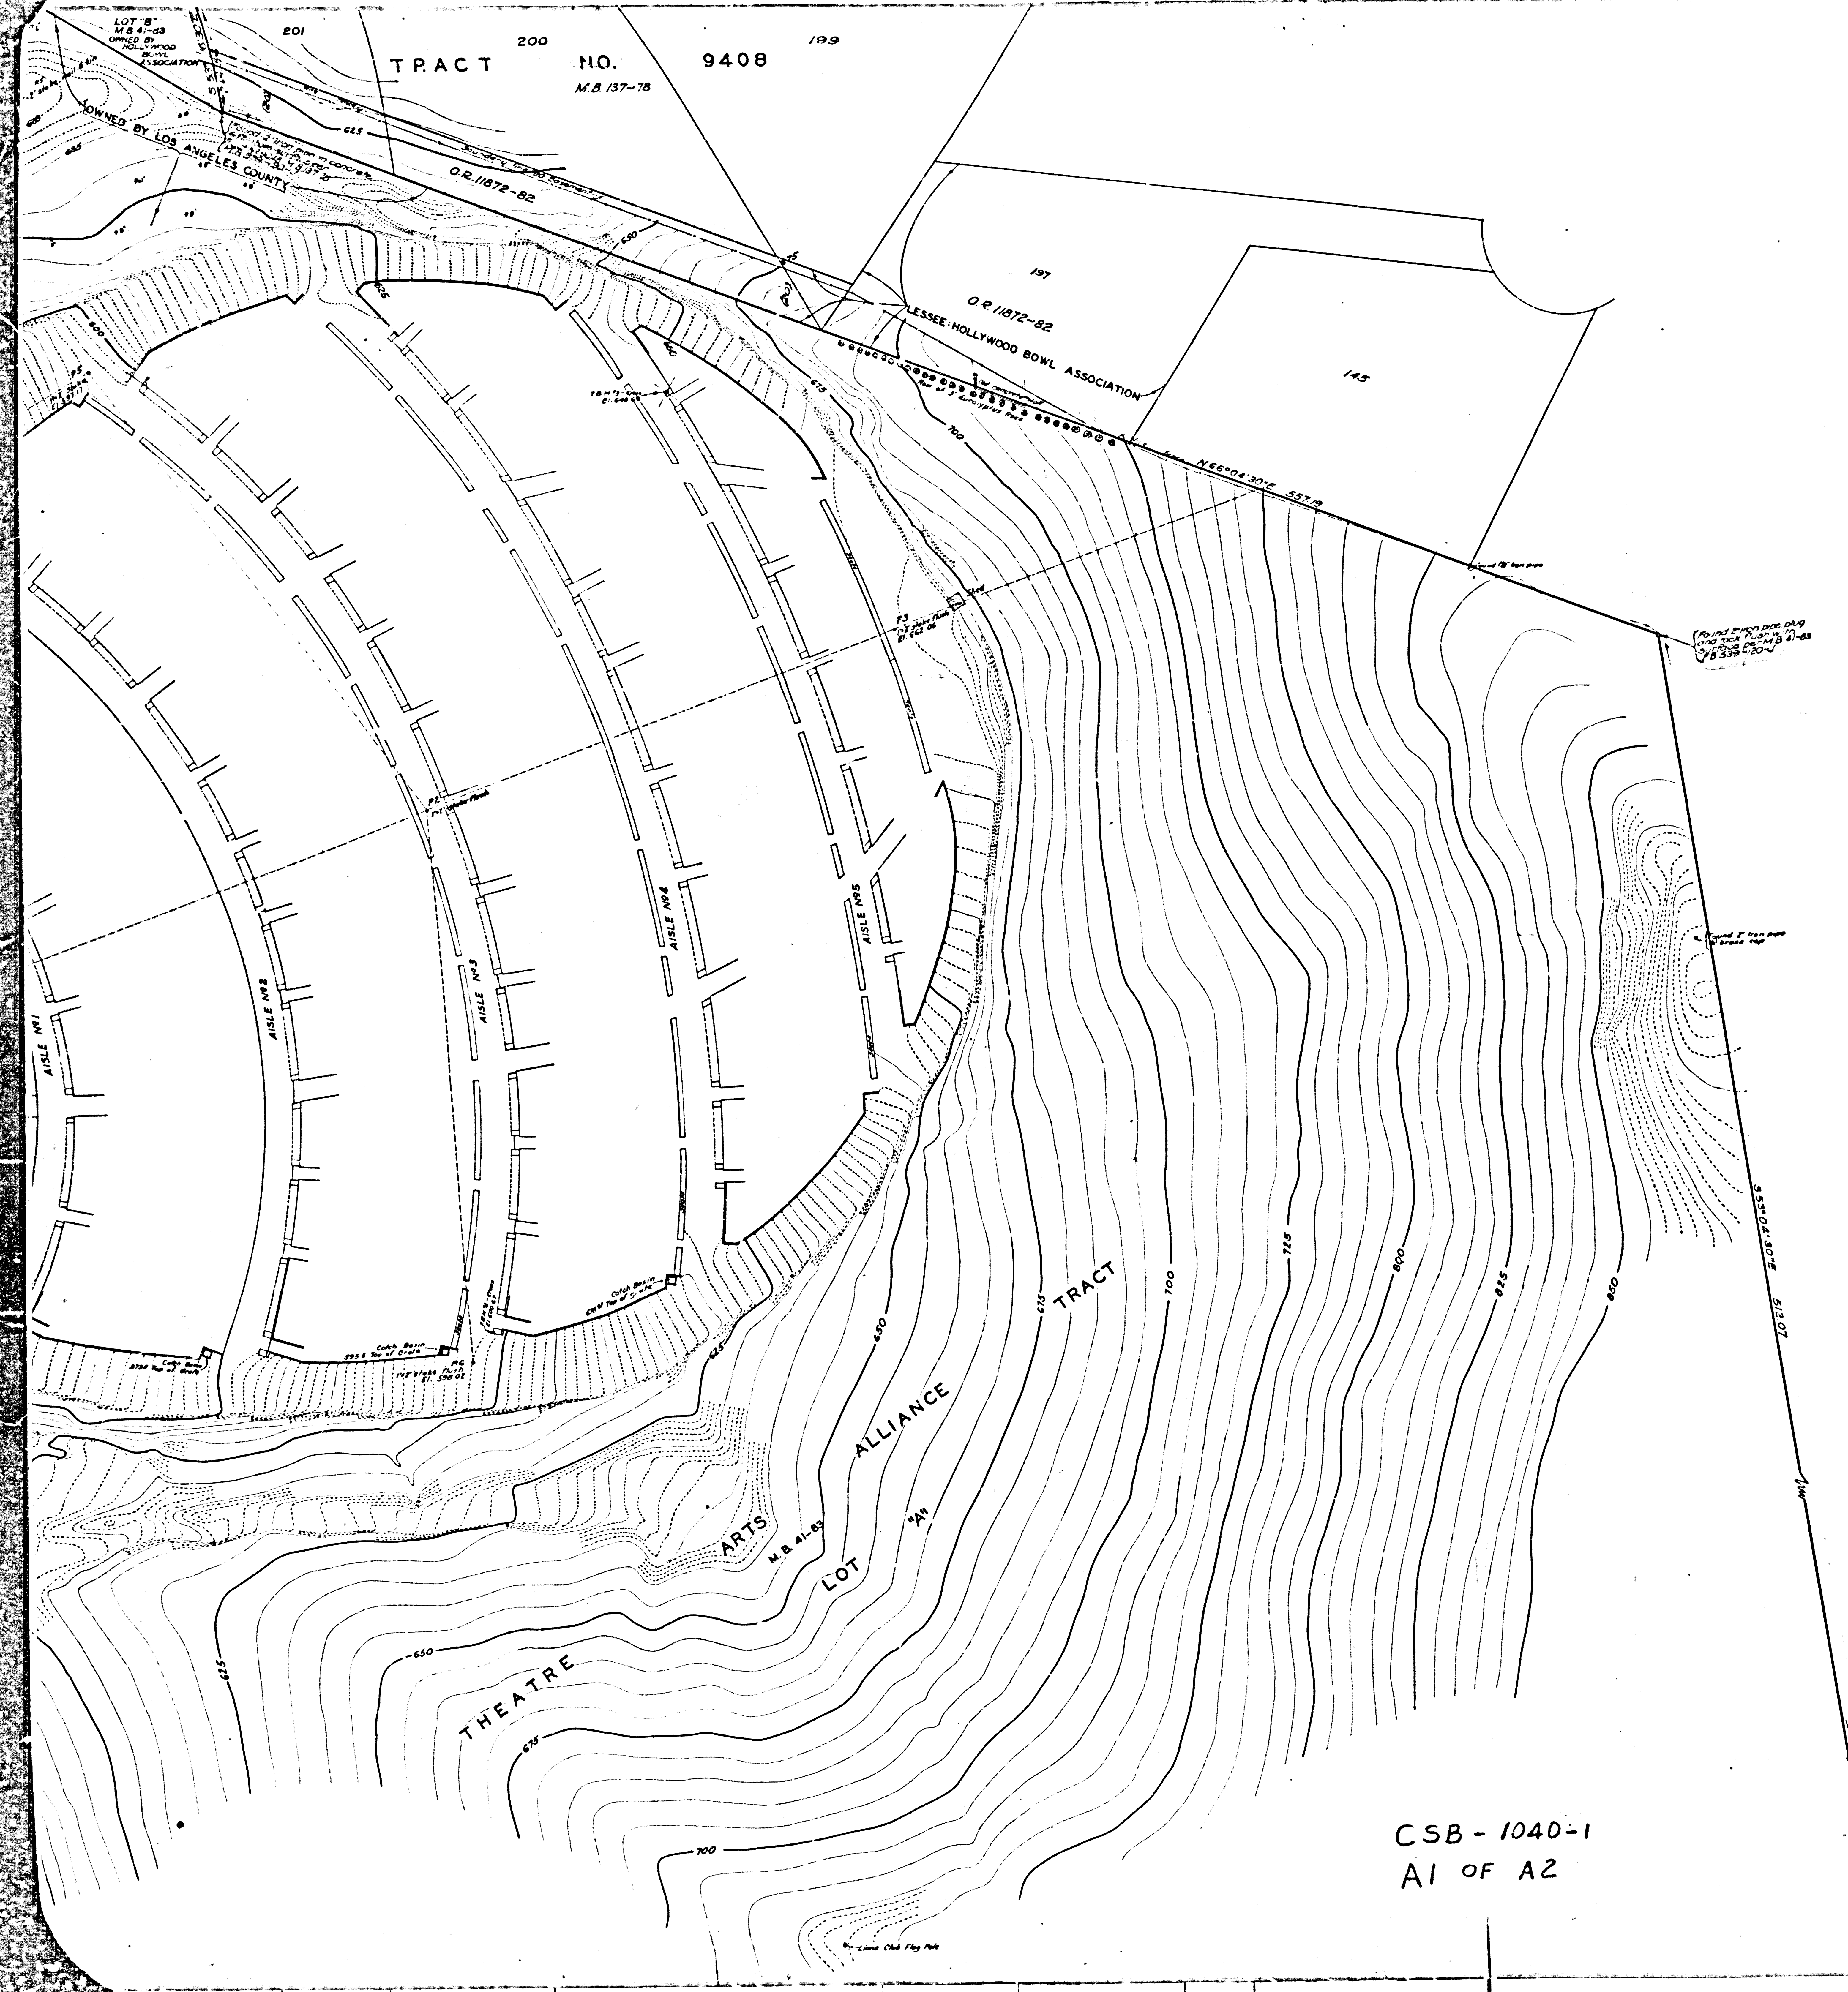

TOPOGRAPHIC MAP  
OF  
**HOLLYWOOD BOWL**  
COUNTY SURVEYORS MAP NO. B-1040  
SCALE - 1 INCH = 20 FT.

JOB NUMBER 8862  
JEROCKHOLD-COUNTY SURVEYOR  
SURVEYED OCTOBER 1934  
PLANE TABLE SURVEY  
FIELD WORK BY... T.M. WALSH  
OFFICE WORK BY... W.J. LUCAS  
F.A. WOOD  
CHECKED BY... WHBLACKMER  
INDEX 40

THIS MAP SUPERSEDED BY C.S.B-1491-SHEETS 2.3&4.

CSB-1040-1  
A1 OF A2

CSB-1040-1  
SHEET No. 1 OF 3 SHEETS

W. J. LUCAS  
COUNTY SURVEYOR

SHEET No. 1 OF 3 SHEETS  
CONVILIA ENGINEERS MAP No. R-1040

SHEET No. 1 OF 3 SHEETS  
CONVILIA ENGINEERS MAP No. R-1040

THIS MAP SUPERSEDED BY C.S.B-1491.


CSB-1040-1  
A2 OF A2

TRACT NO. 200  
NO. 9408  
M.B. 137-78

THEATRE  
ARTS ALLIANCE TRACT

LOT 19  
M.B. 41-83  
OWNED BY LOS ANGELES COUNTY

O.R. 11872-82

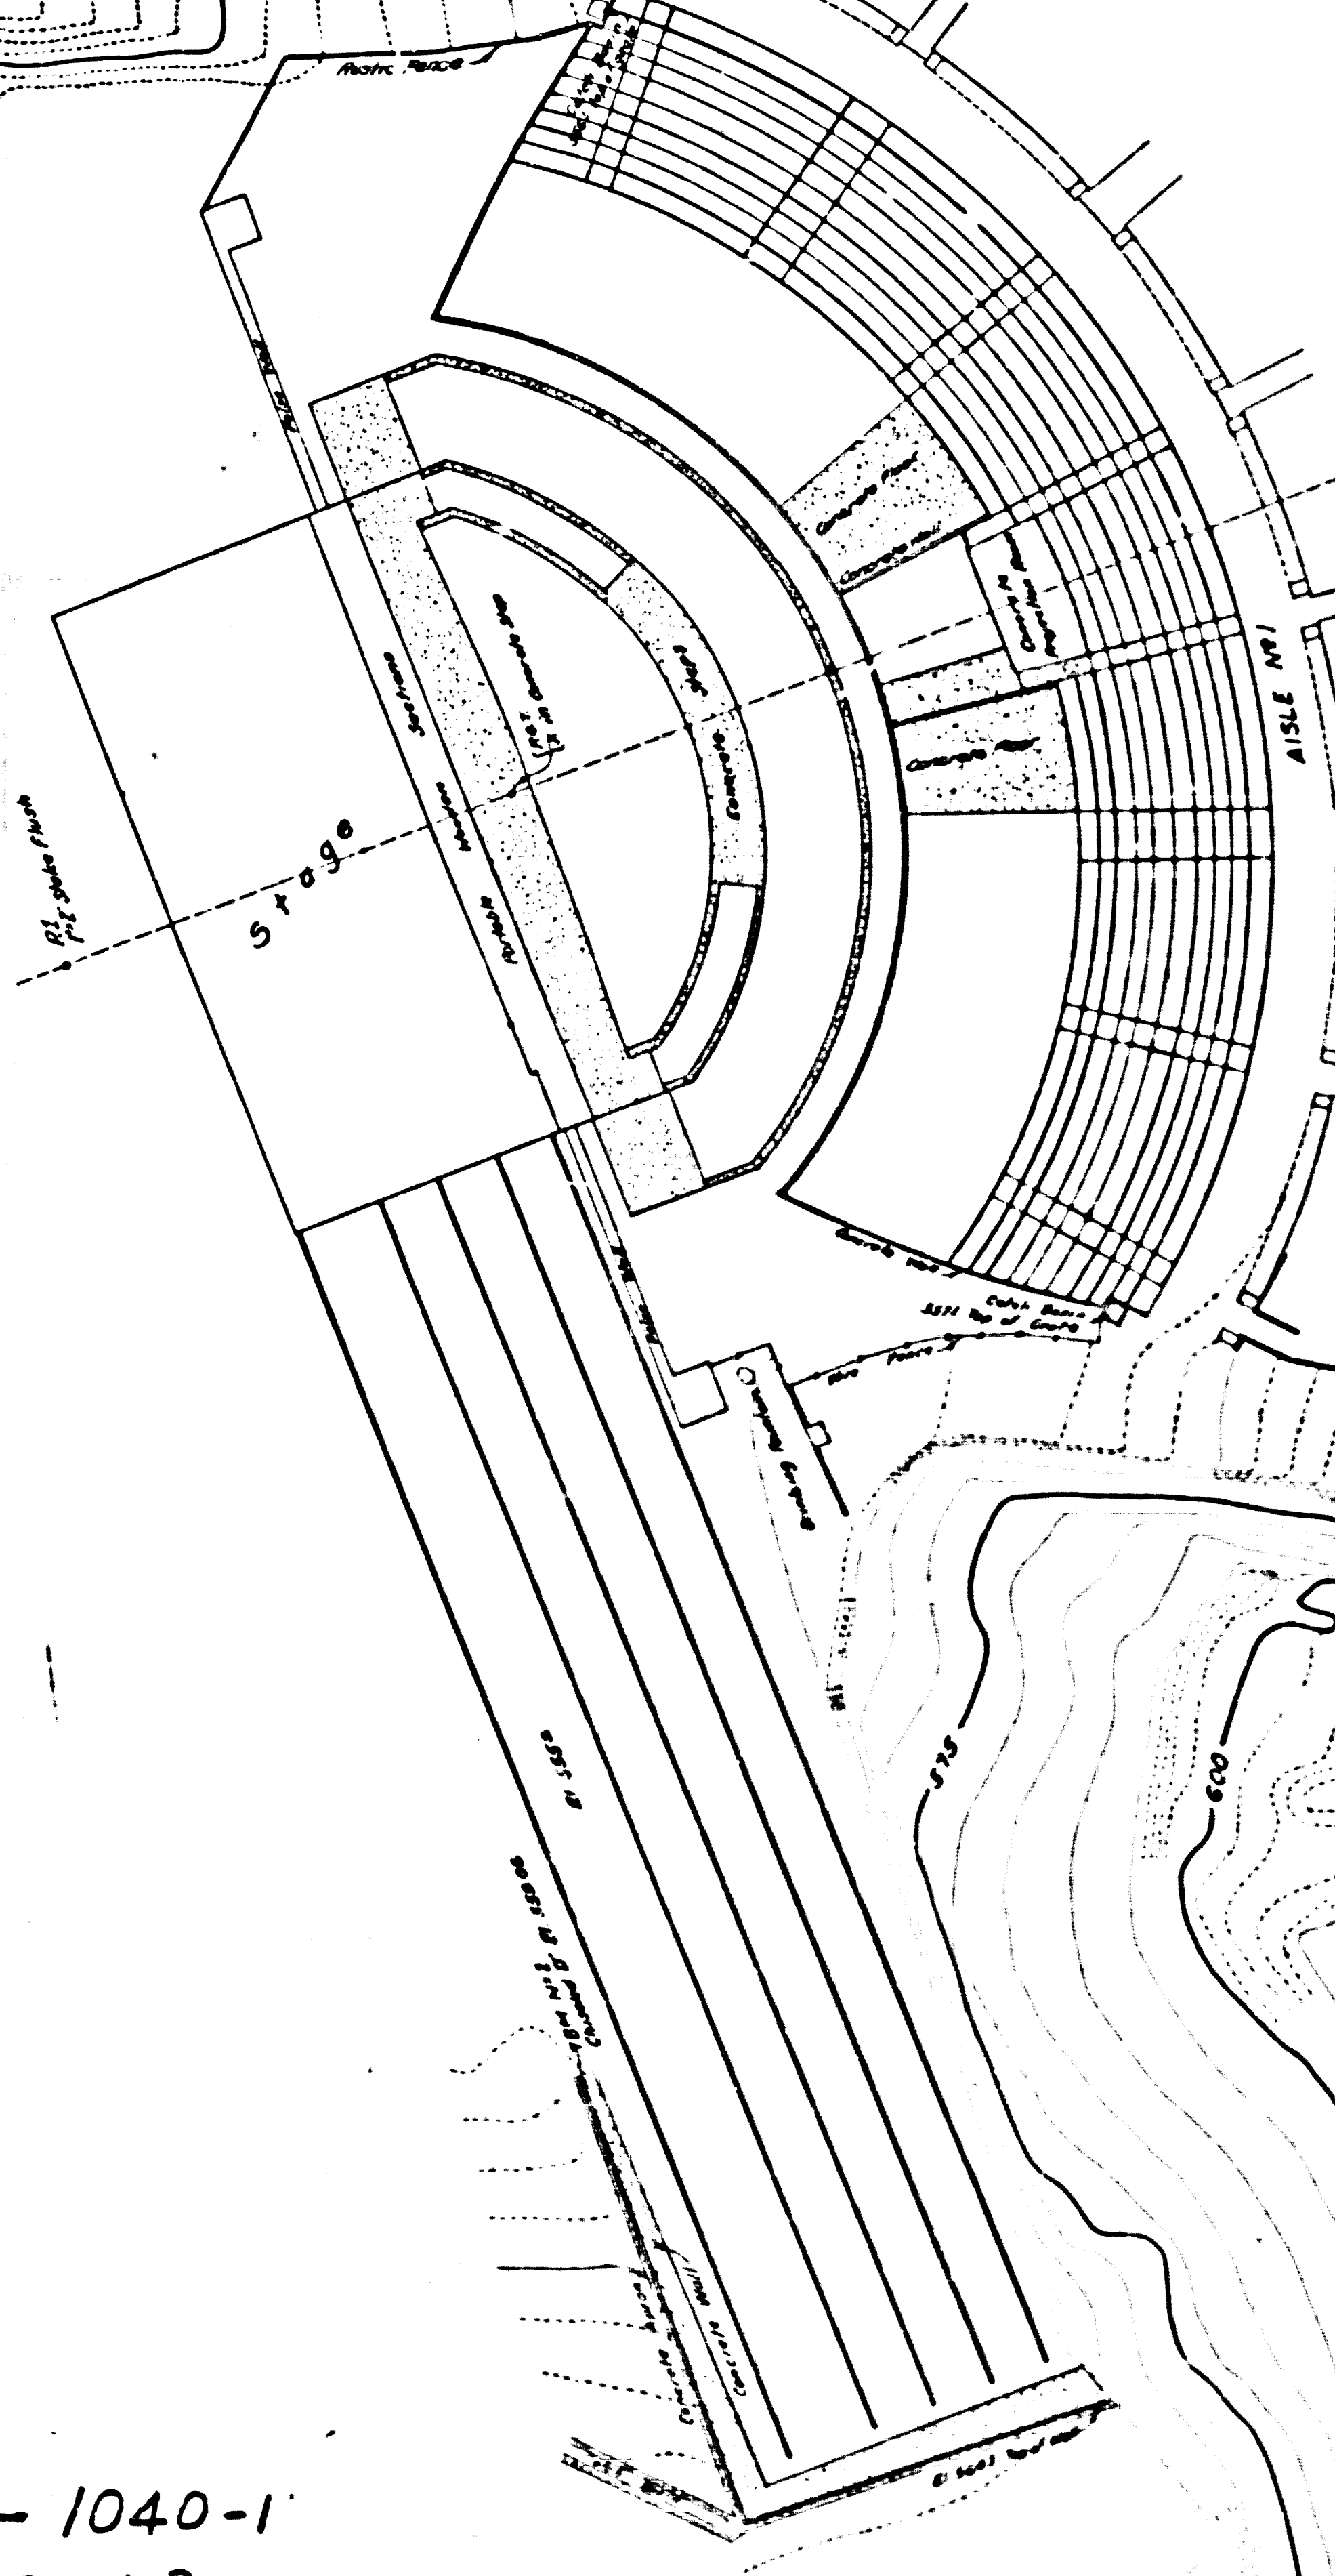

THEATRE

ARTS ALLIANCE LOT