


CSB-1079-1
A2 OF A2

MAP OF
**LA CRESCENTA
 JUNIOR HIGH SCHOOL LOT**
 IN
GLENDALE CITY HIGH SCHOOL DISTRICT

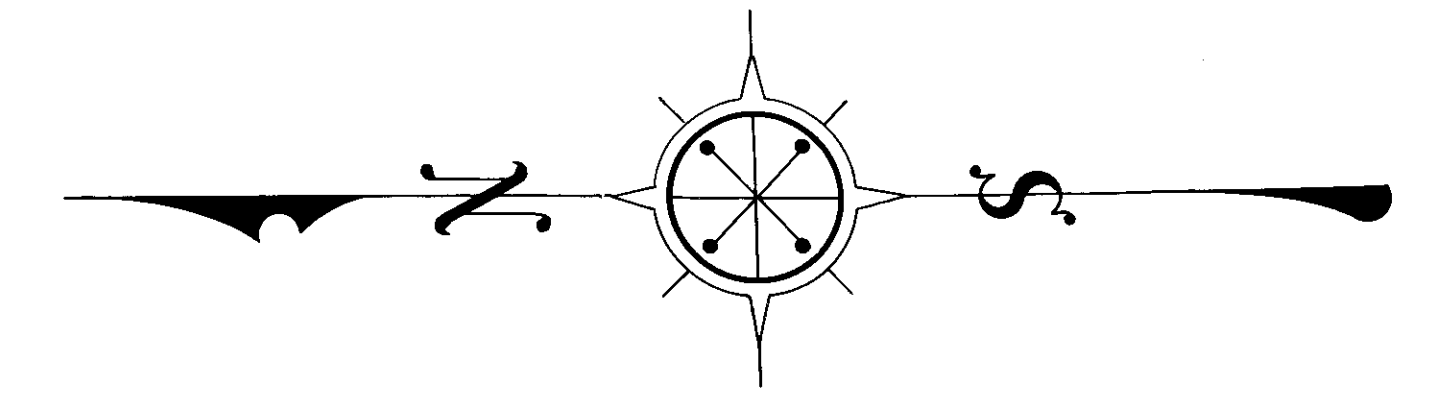

COUNTY SURVEYORS MAP NO. B-1079
 SHEET N° 1 OF 2 SHEETS
 SCALE - 1 INCH = 100 FT.

JOB NUMBER 8103
 ALFRED JONES - COUNTY SURVEYOR
 SURVEYED AUGUST 1935.
 SURVEYED UNDER INSTRUCTIONS OF THE
 BOARD OF SUPERVISORS PER ORDER DATED
 JULY 24, 1935.
 BEARINGS ARE BASED ON THE BEARING OF
 WEST LINE DARRACQ TRACT M.B. 27-39 PER C.S. B-167
 F.B. 247-123-134.
 FIELD WORK BY H.F. EVANS.
 OFFICE WORK BY F.A. WOOD.
 CHECKED BY W.H. BLACKMER.
 For Topography, See C.S. B-1079 Sht 2

FOR BLUE PRINTING
 WIDTH OF MAP = . . . 36 . . . INCHES
 AREA FOOT LENGTH = . . . 3 . . . 5"
 TOTAL AREA OF MAP = . . . 17 . . . 5"

CSB-1079-1
A1 OF A2