


ARCADIA COUNTY PARK
 TOPOGRAPHIC MAP OF
~~ROSS FIELD~~
 BEING
 LOT 4, TRACT NO 949, M.B. 17-13
 AND
 LOTS 3, 4, 5 & 6, TRACT NO. 2409, M.B. 23-23
 COUNTY SURVEYORS MAP NO B-1080
 SHEET NO 2 OF 4 SHEETS
 SCALE: 1 INCH = 50 FT.

JOB NUMBER 8100.
 ALFRED JONES - COUNTY SURVEYOR.
 SURVEYED - AUGUST 1935.
 SURVEYED UNDER INSTRUCTIONS OF THE
 BOARD OF SUPERVISORS PER ORDER DATED
 JULY 2, 1935.
 BEARINGS ARE BASED ON THE BEARING OF
 HUNTINGTON BLVD. PER TRACT NO 2828
 M.B. 33-63.
 PLANE TABLE SURVEY.
 FIELD WORK BY... T.M. WALSH.
 OFFICE WORK BY... WM. J. LUCAS.
 CHECKED BY... D.M. FINLEY.

NOTE -
 FOR PROPERTY LINE SURVEY SEE C.S. B-1080-1

CSB-1080-2
 A1 OF A4

FOR BLUE PRINTING
 WIDTH OF MAP = 24 INCHES
 AREA/FOOT LENGTH = 2 0'
 TOTAL AREA OF MAP = 22 0'

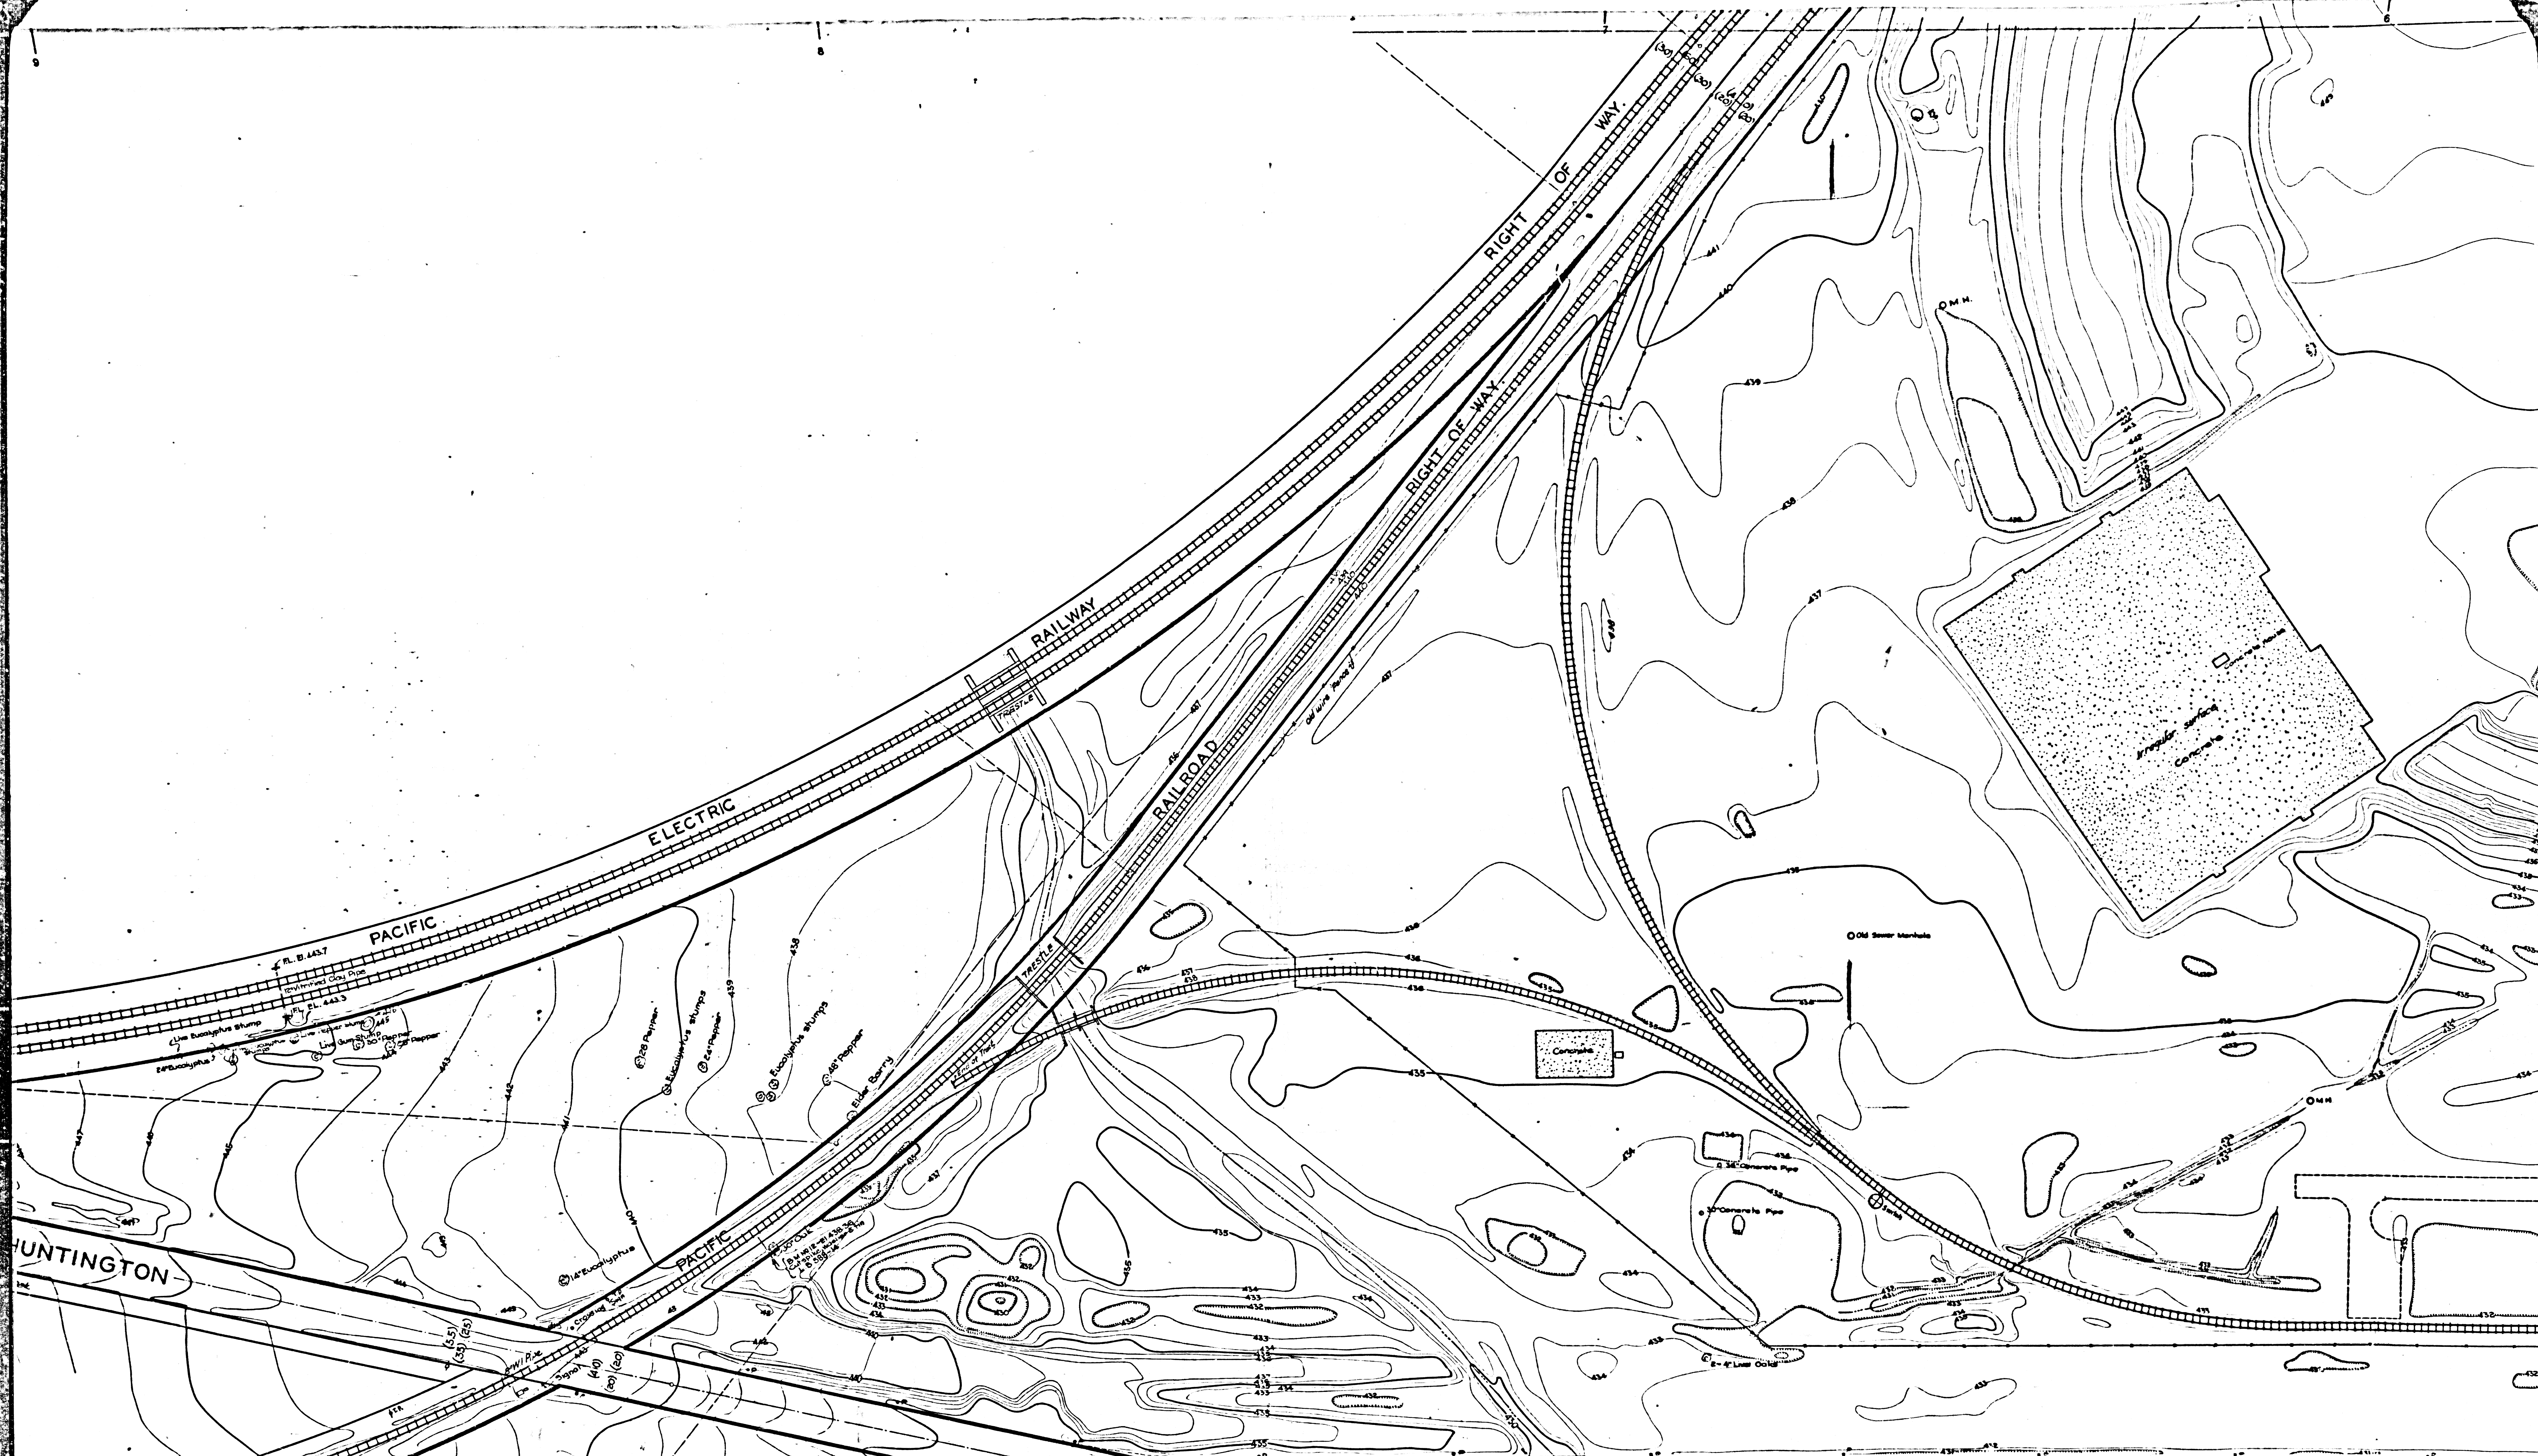

HUNTINGTON


TERN

CSB-1080-2

BOULEVARD

A3 OF A4

B.M. NRII E1 432.96
Chiseled Squares L.B. 500-44

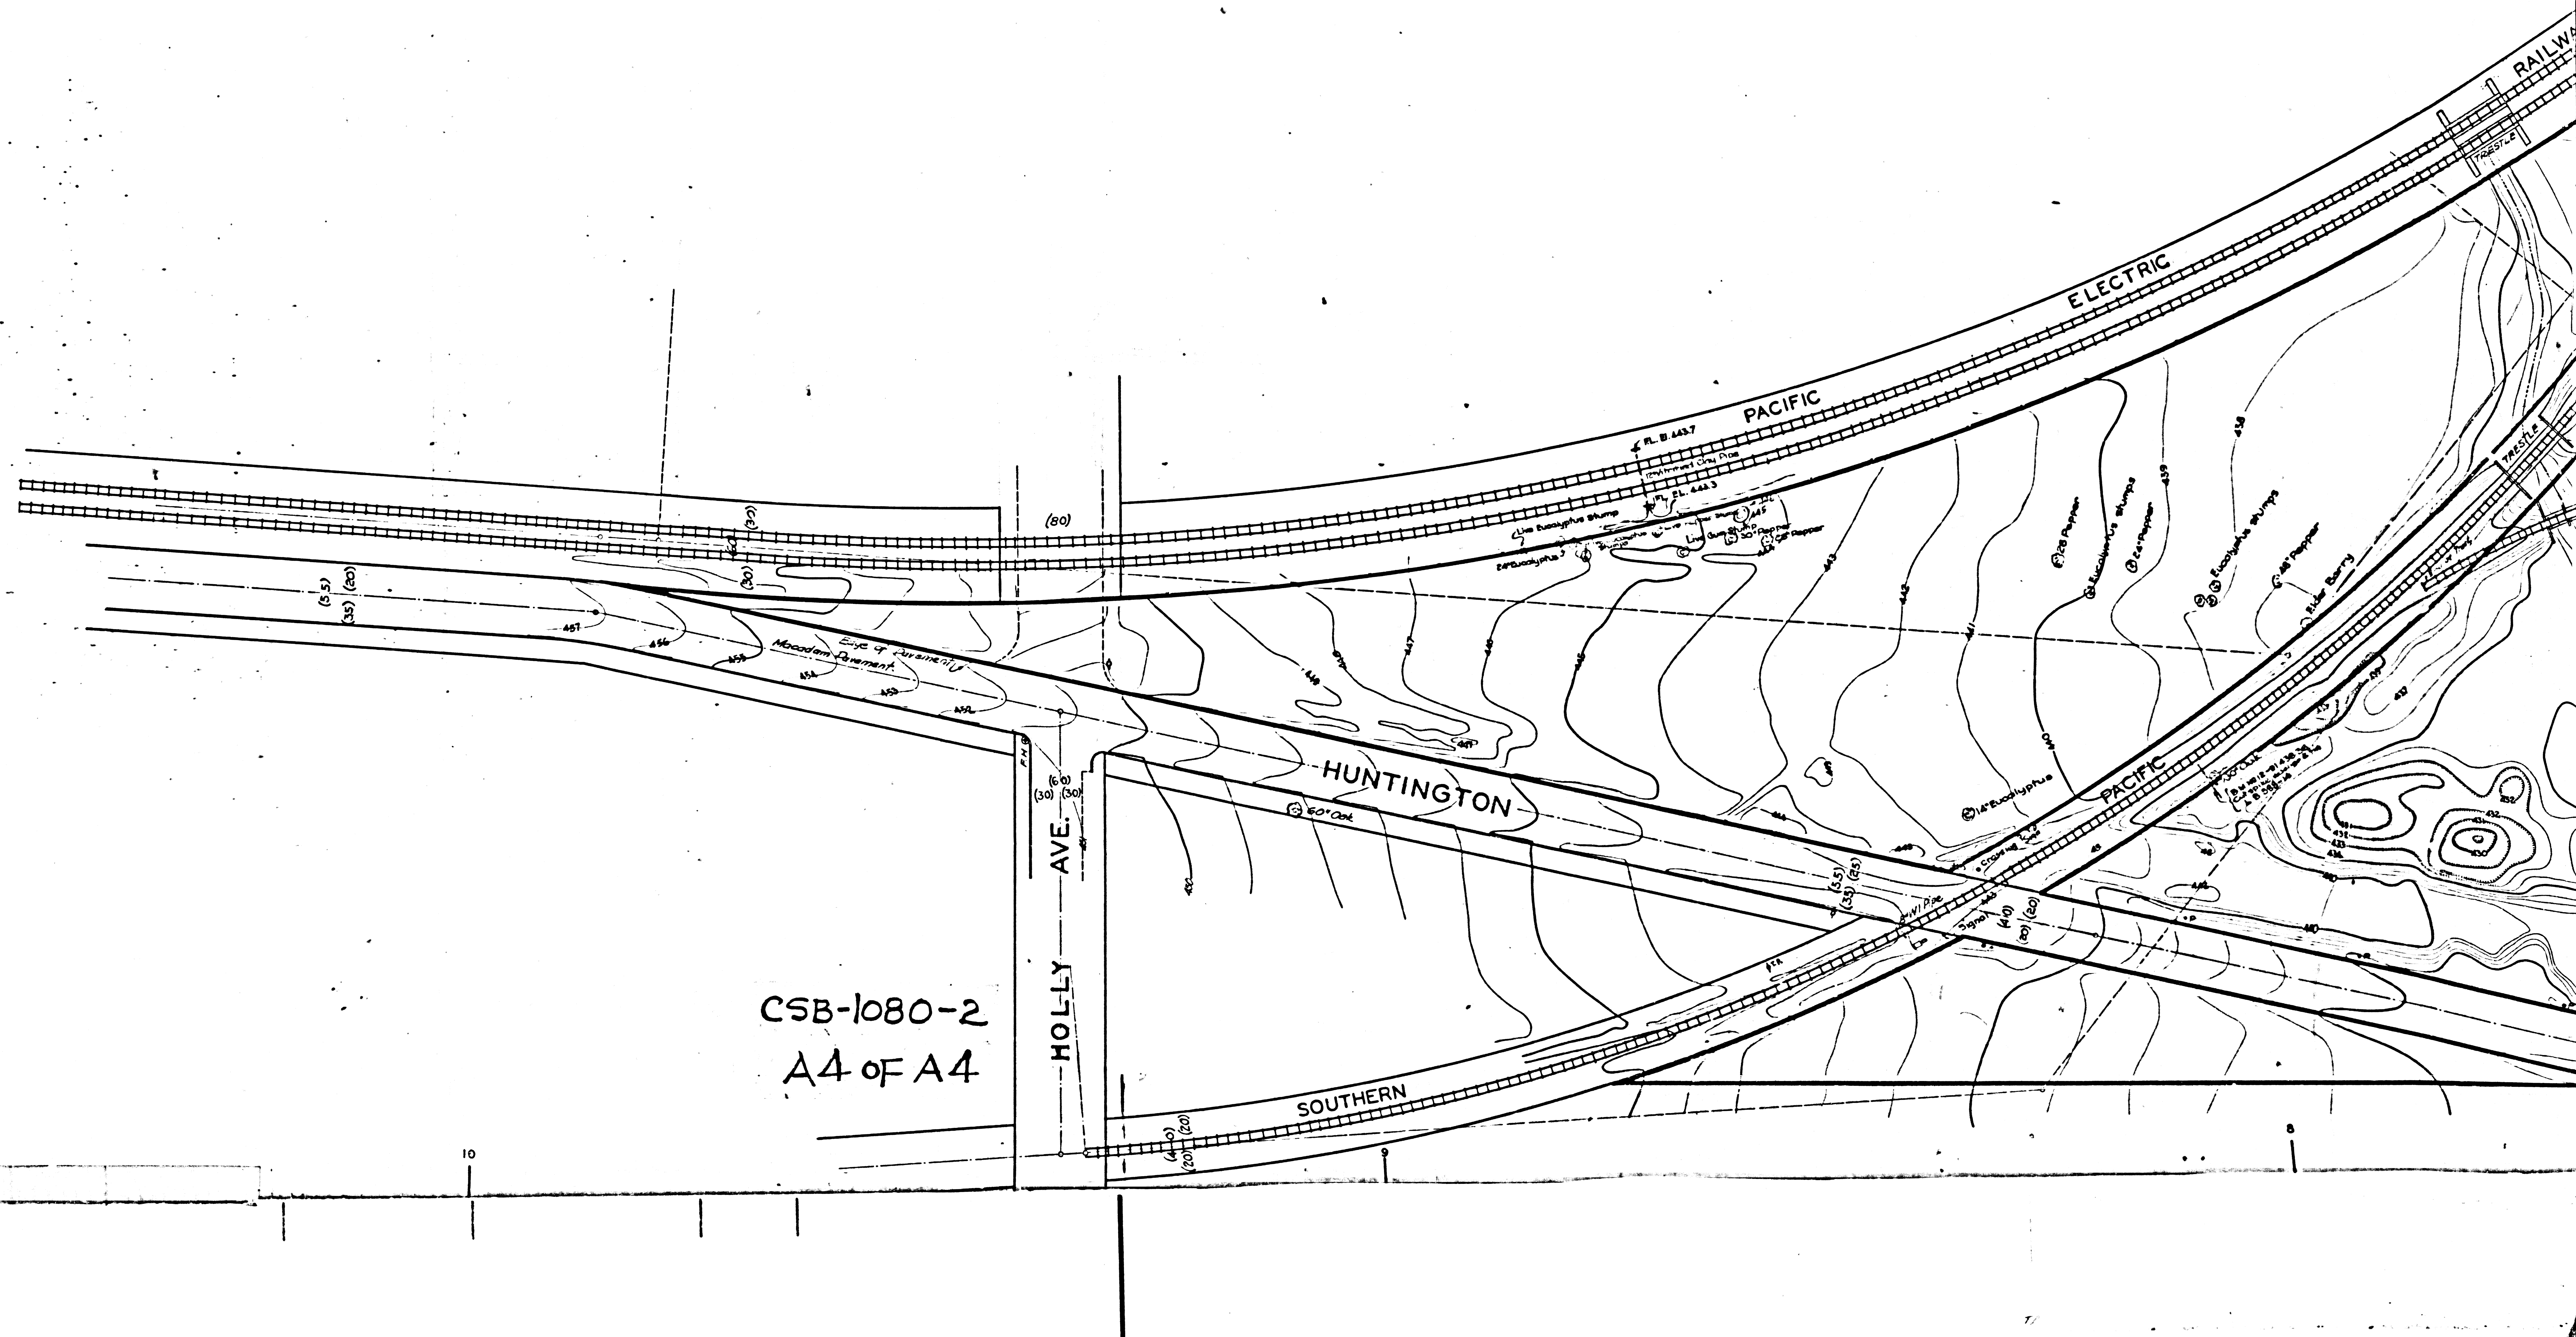

CSB-1080-2
 A4 of A4

FOR

LATER

TOPOGRAPHY

SEE

SURVEY

DIVISION

FILE

MAP

NO.

182-1, 2 & 3

B.M. NO. 10, E.I. 434.25
C.S. MARK 10' BELOW SURFACE
F.D. 556-15

Macadam Paving

X 10' Pairs

X 10' Pairs

Iron Pipe
12" dia

Macadam Pavement

Concrete Foundation Blocks

Switch Stand

Water Valve

Old concrete Foundation

Old concrete Foundation

Iron Pipe

Iron Pipe

CSB-1080-2
A2 OF A4

HUNTINGTON

BOULEVARD