

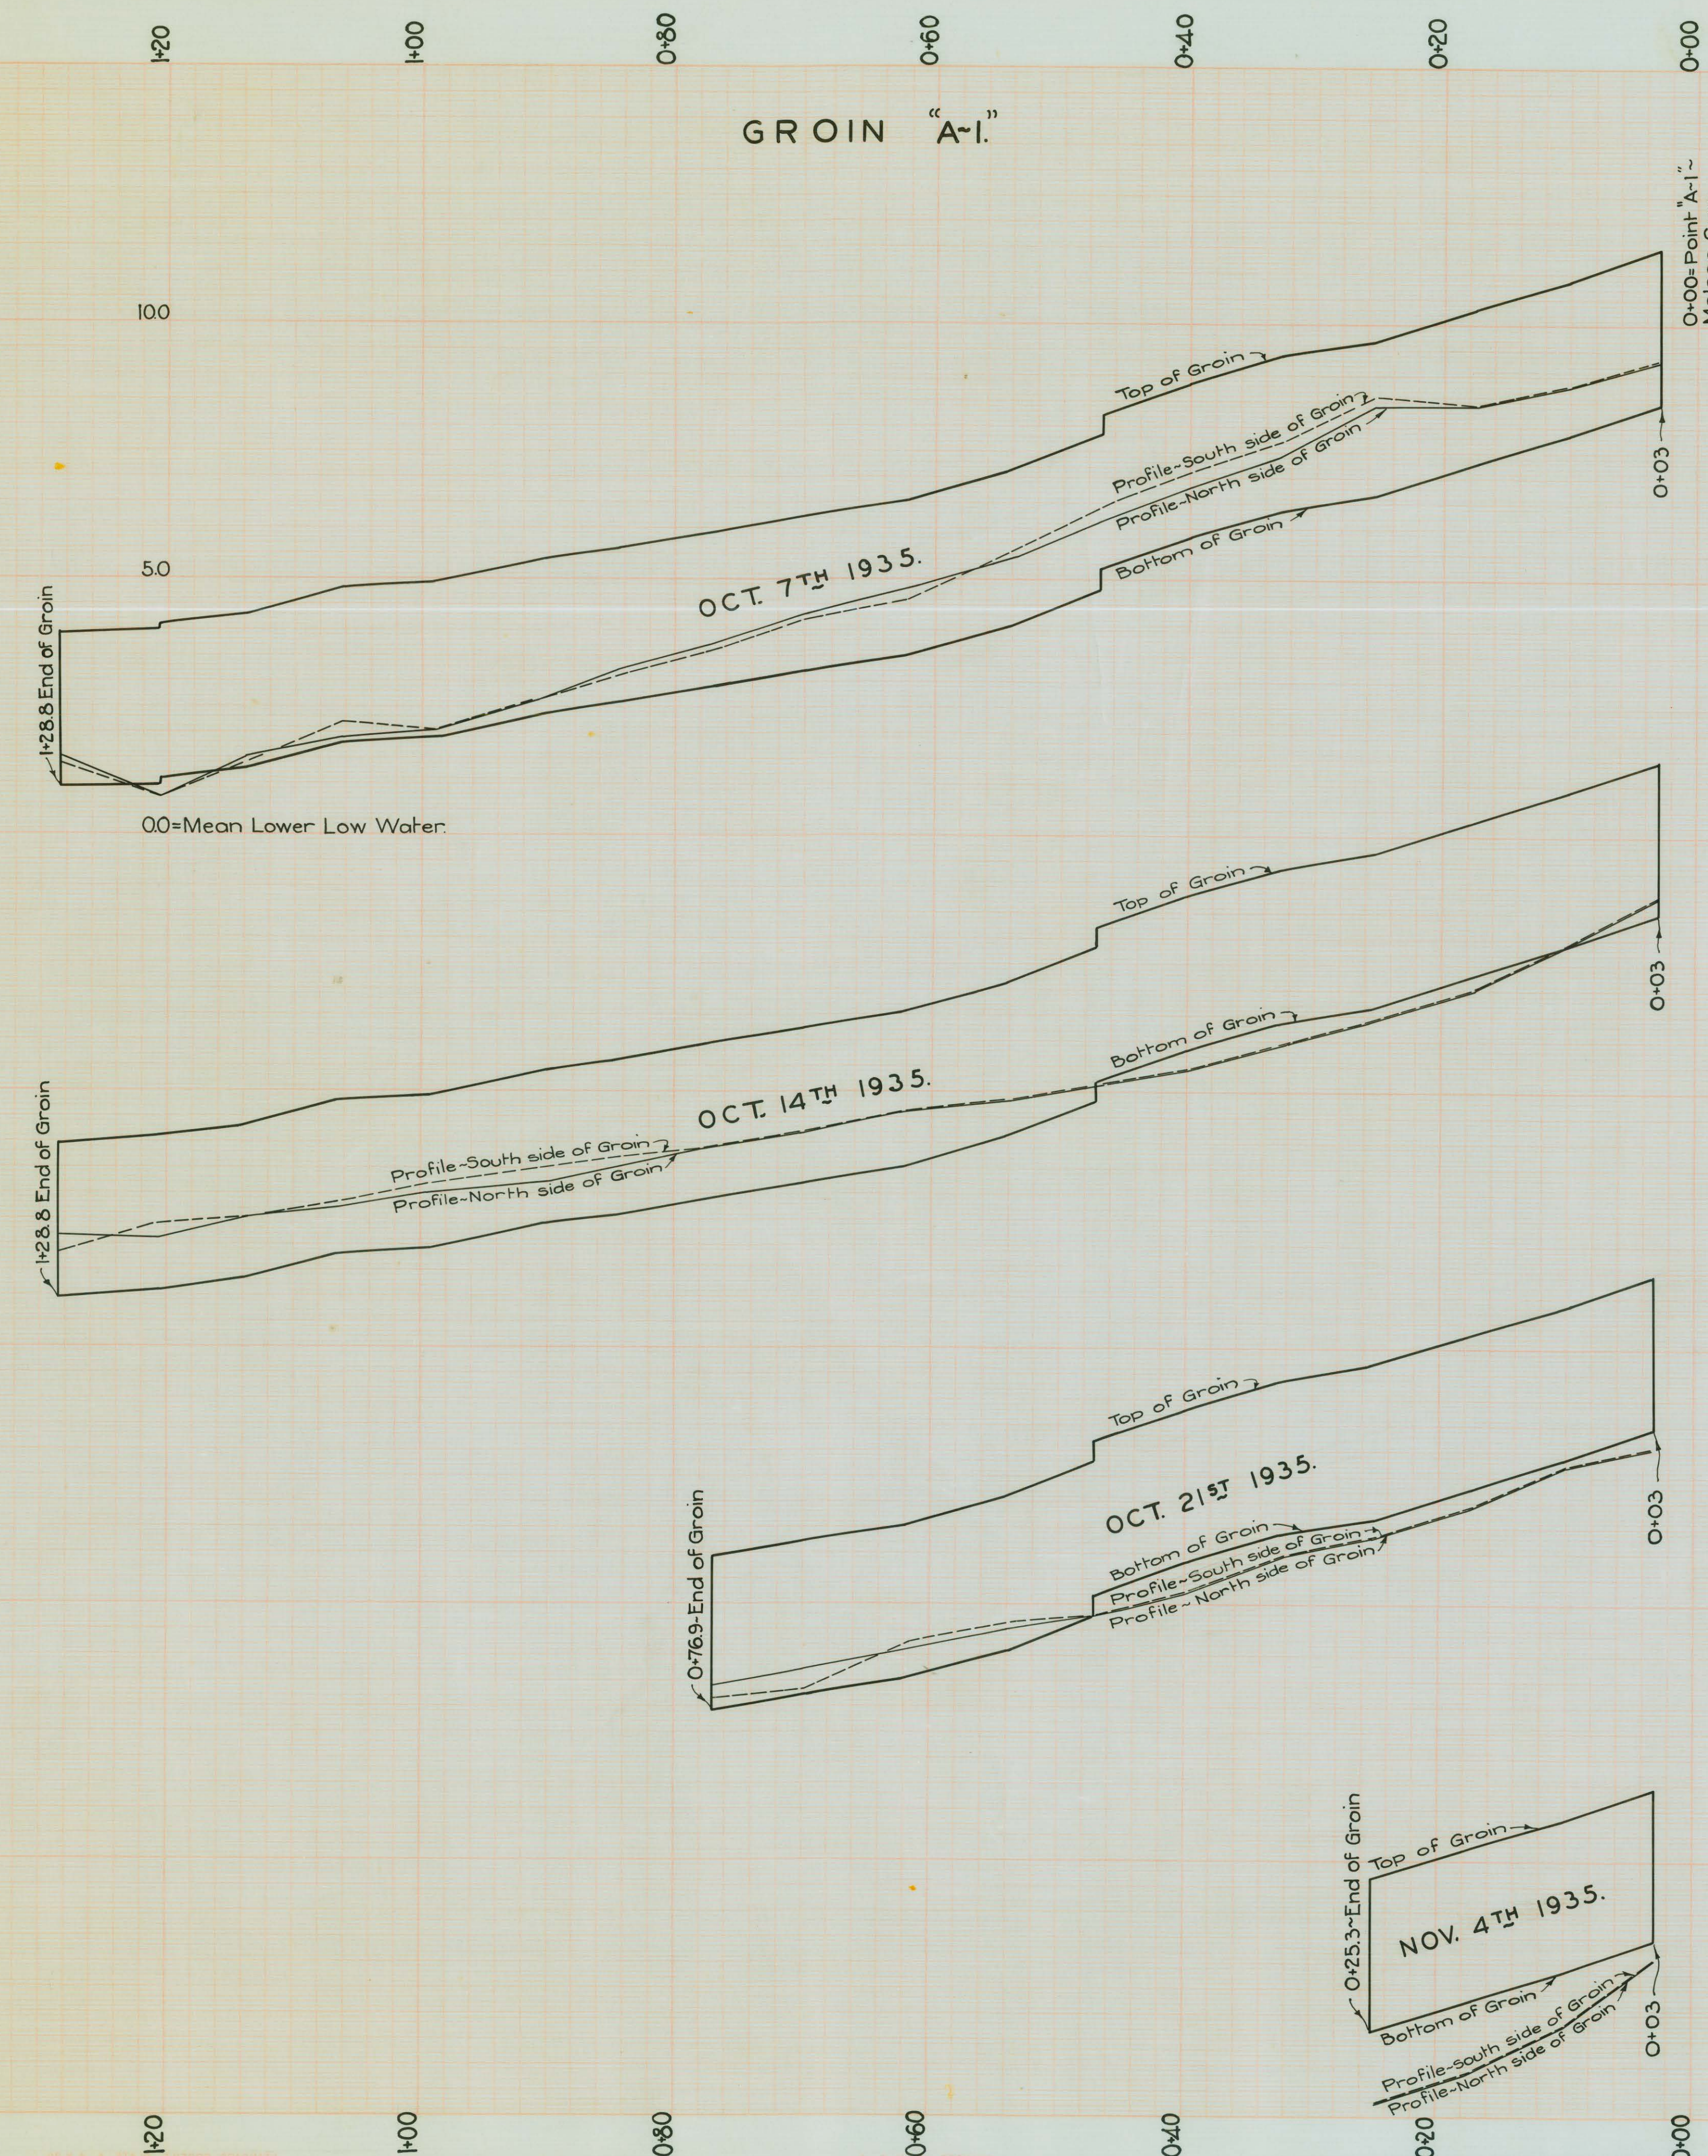


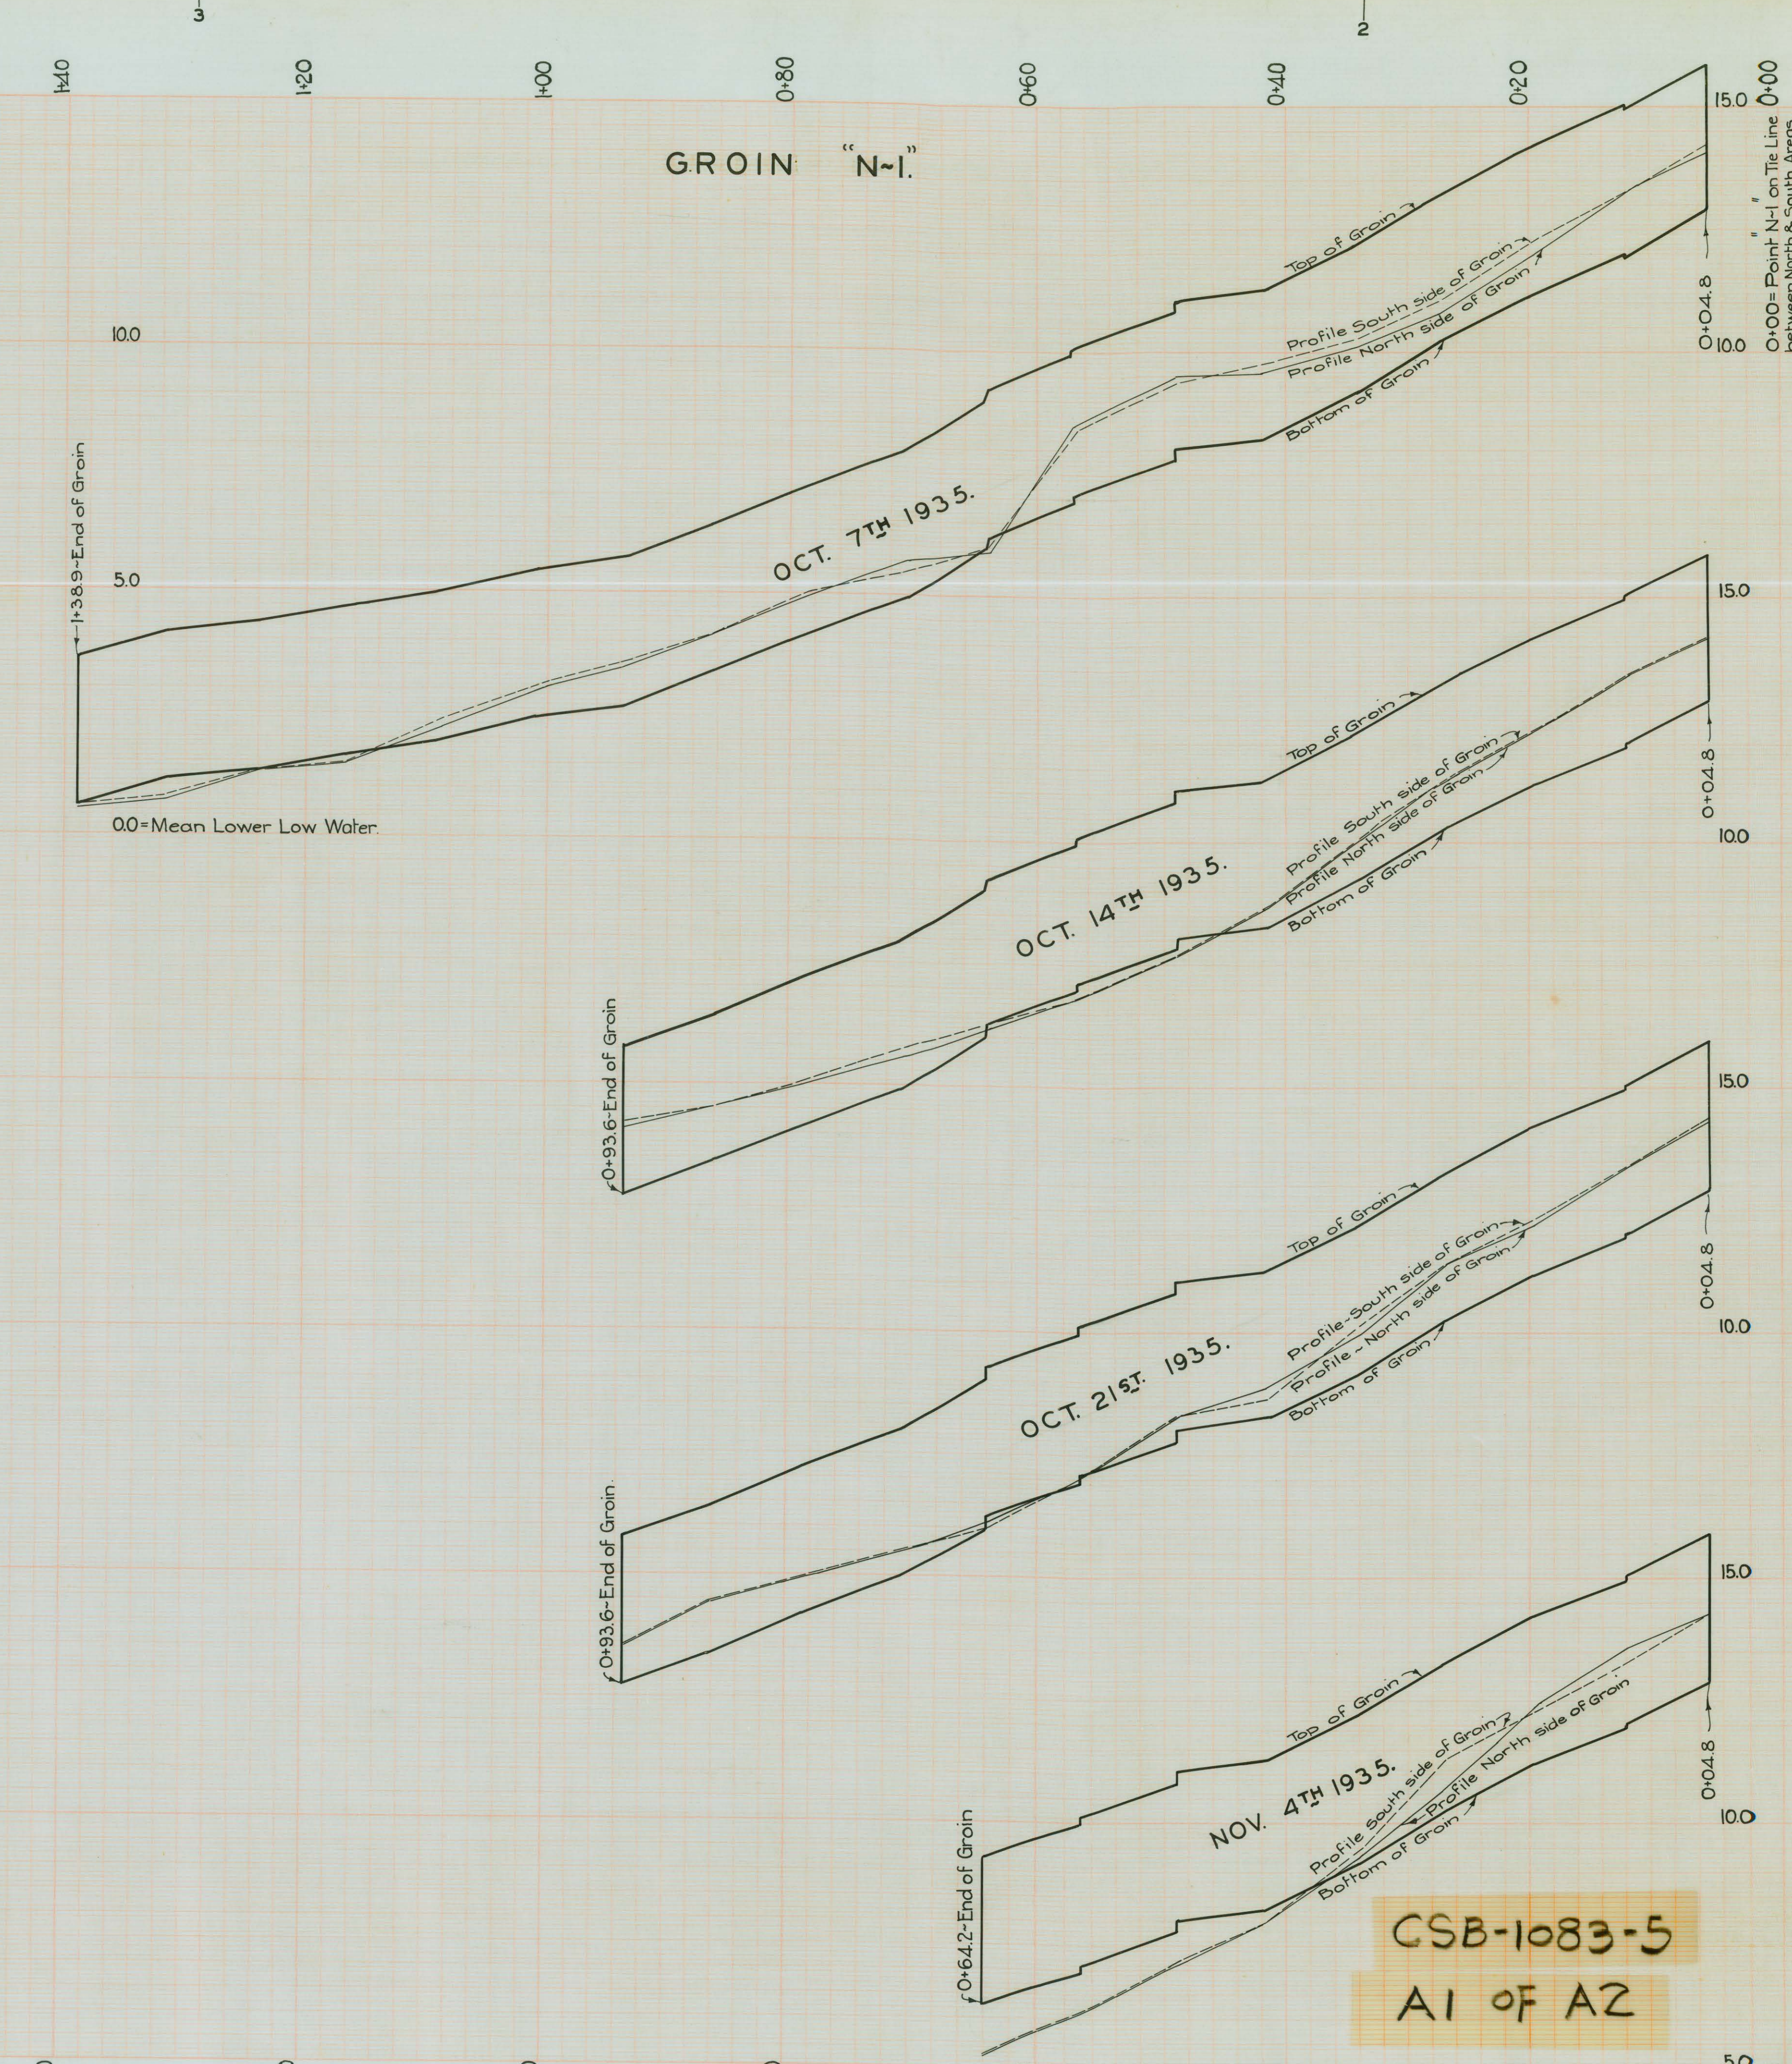


CSB-1083-5
A2 OF A2

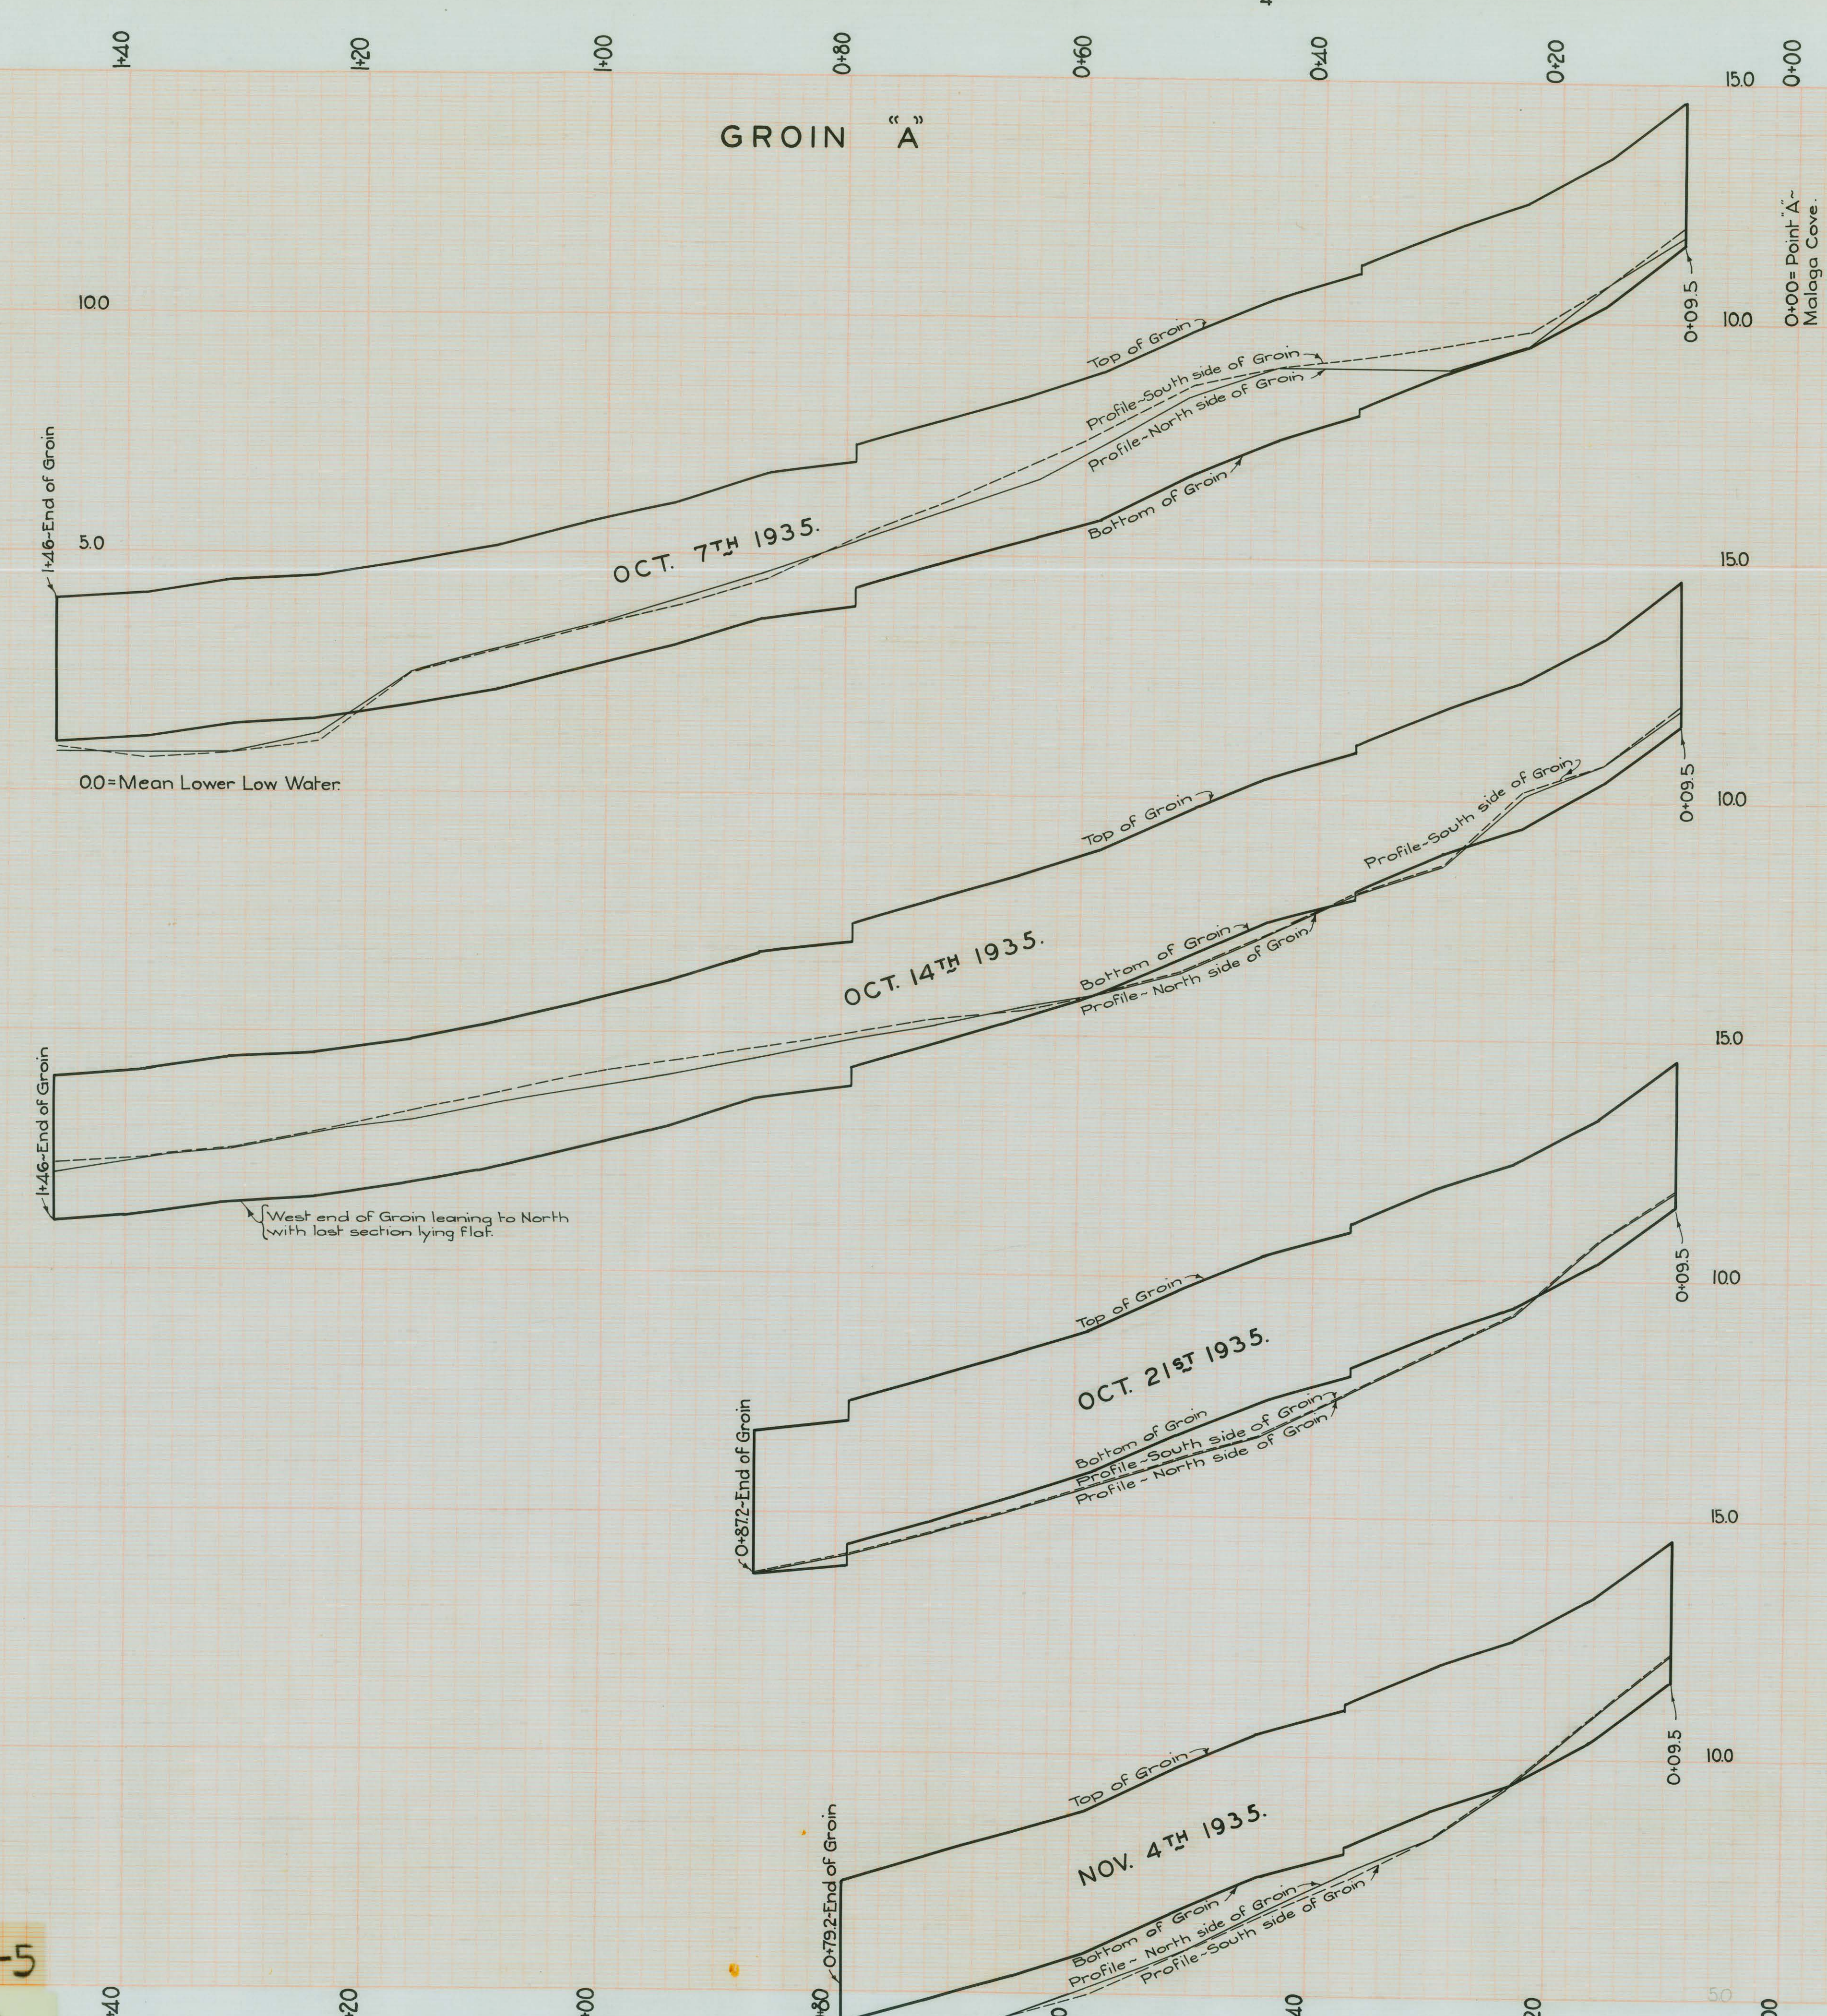

CSB-1083-5
A1 OF A2

FOR BLUE PRINTING
WIDTH OF MAP = 23 INCHES
AREA / FOOT LENGTH = 19.31
TOTAL AREA OF MAP = 143.31

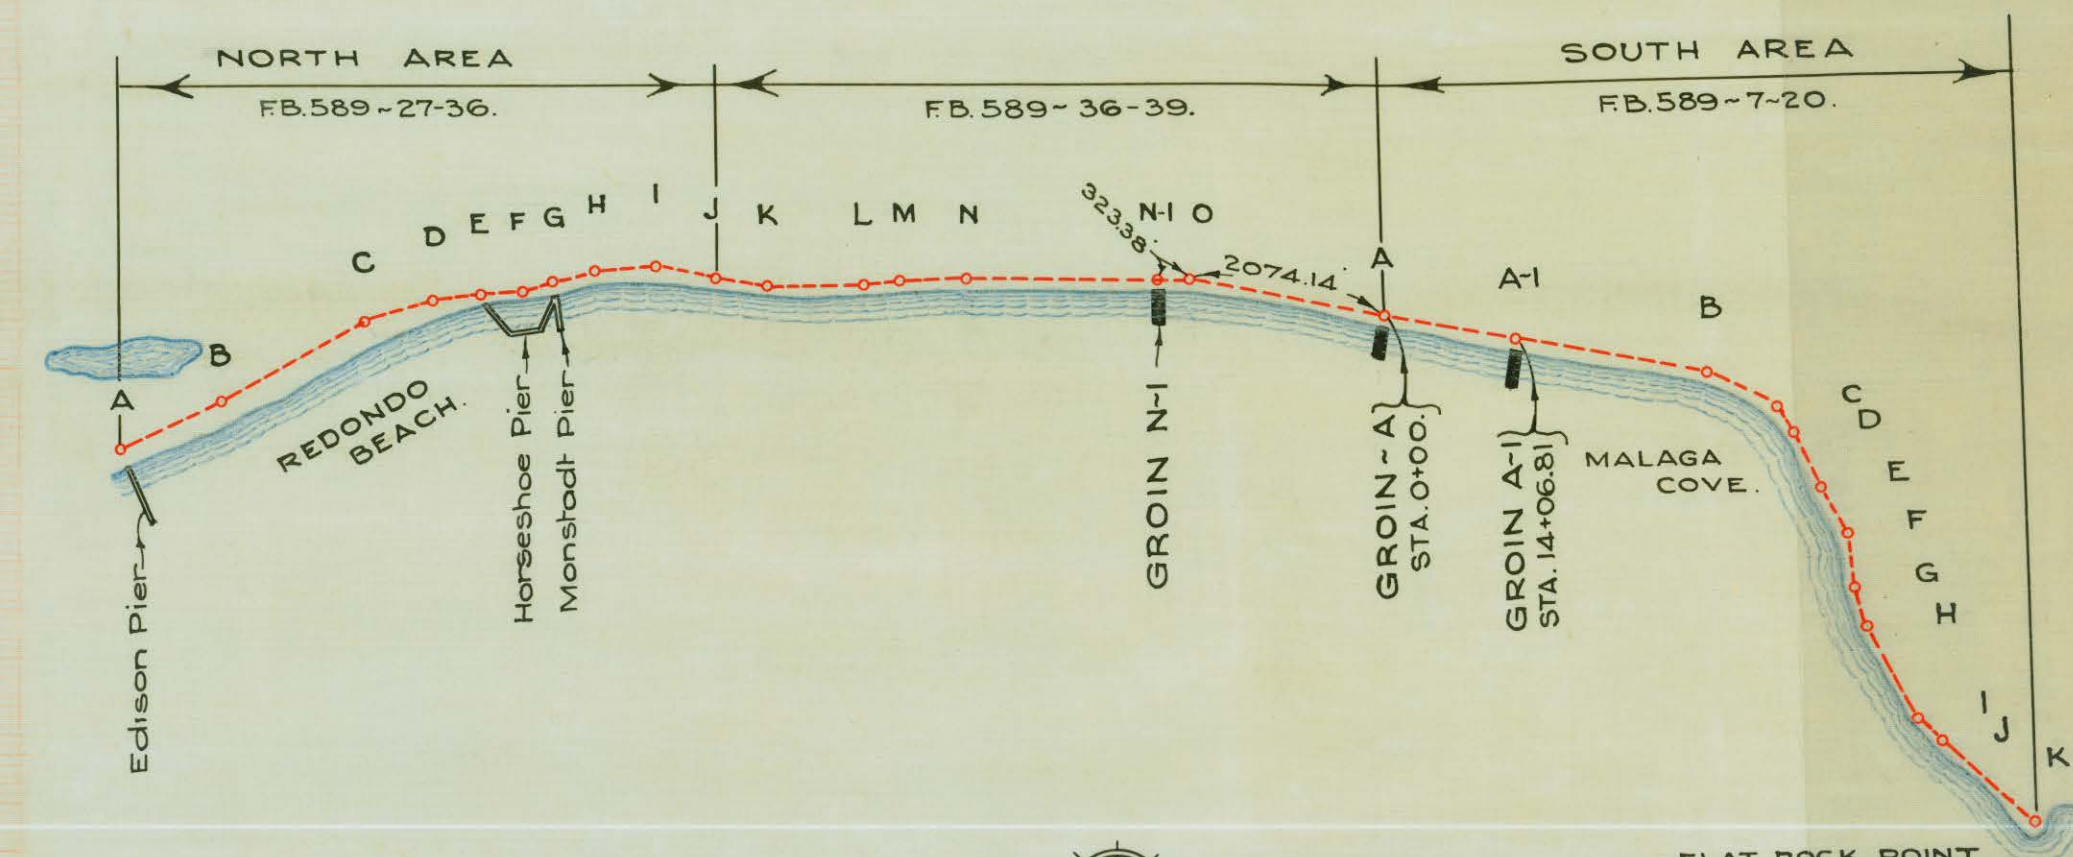

PROFILE OF
GROINS ERECTED AT
PROPOSED
REDONDO BEACH YACHT HARBOR
FOR THE PURPOSE
OF A
STUDY OF CURRENTS AND WAVE ACTION
COUNTY SURVEYORS MAP NO B-1083
SHEET NO 5 OF 7 SHEETS
SCALE 1 INCH = 100 FT.

JOB NUMBER - 8102.
ALFRED JONES - COUNTY SURVEYOR
SURVEYED JULY ~ NOV. 1935
SURVEYED UNDER INSTRUCTIONS OF THE
BOARD OF SUPERVISORS PER ORDER DATED
JULY 2ND 1935.
FB 589-7-39 ~ CONTROL
FB 589-41-58, 97-406 ~ GROINS
FIELD WORK BY... S.E. BUTLER
OFFICE WORK... P.T. DUNLAP
CHECKED BY... A.A. ROESER.

SEE C.S.B-1083-4 FOR
FLOAT DRIFT STUDIES.