


MAP OF
LOTS H AND J
 OF THE PARTITION OF THE
RANCHO LOS PALOS VERDES

SUPERIOR COURT CASE NO. 2373-FM-18607-1-2
 (C. F. 41) C.S.D-1879
 COUNTY SURVEYOR'S MAP NO. B-1084
 SHEET 1 OF 2 SHEETS


SCALE: 1"=500' OCT. 1935
 ALFRED JONES COUNTY SURVEYOR
 BEARINGS BASED ON COUNTY SURVEYOR'S MAP NO. 5360
 EXCEPT RECORD BEARINGS SHOWN IN PARENTHESIS.
 COMPILED FROM THE RECORDS OF THE PALOS VERDES
 CORPORATION AND THE COUNTY SURVEYOR.
 AXES AND COORDINATE VALUES SHOWN HEREON
 CORRESPOND TO COORDINATE SYSTEM SHOWN ON C.S. 5360.

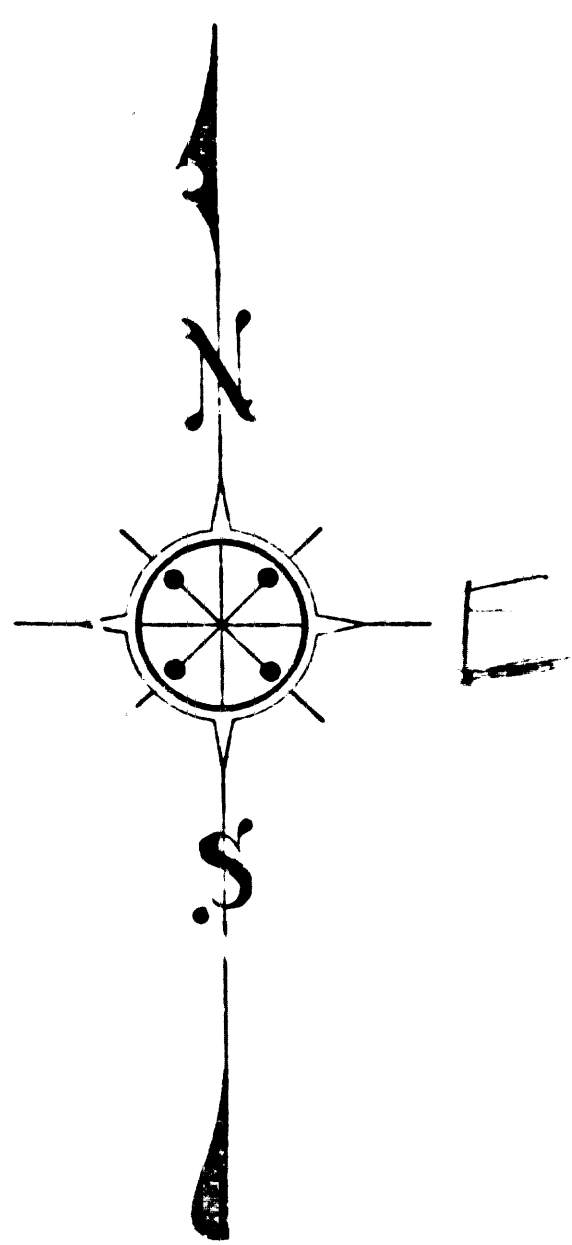

CSB-1084-1
 A1 OF A2

INDEX 27-28

SHEET NO. 1 OF 2

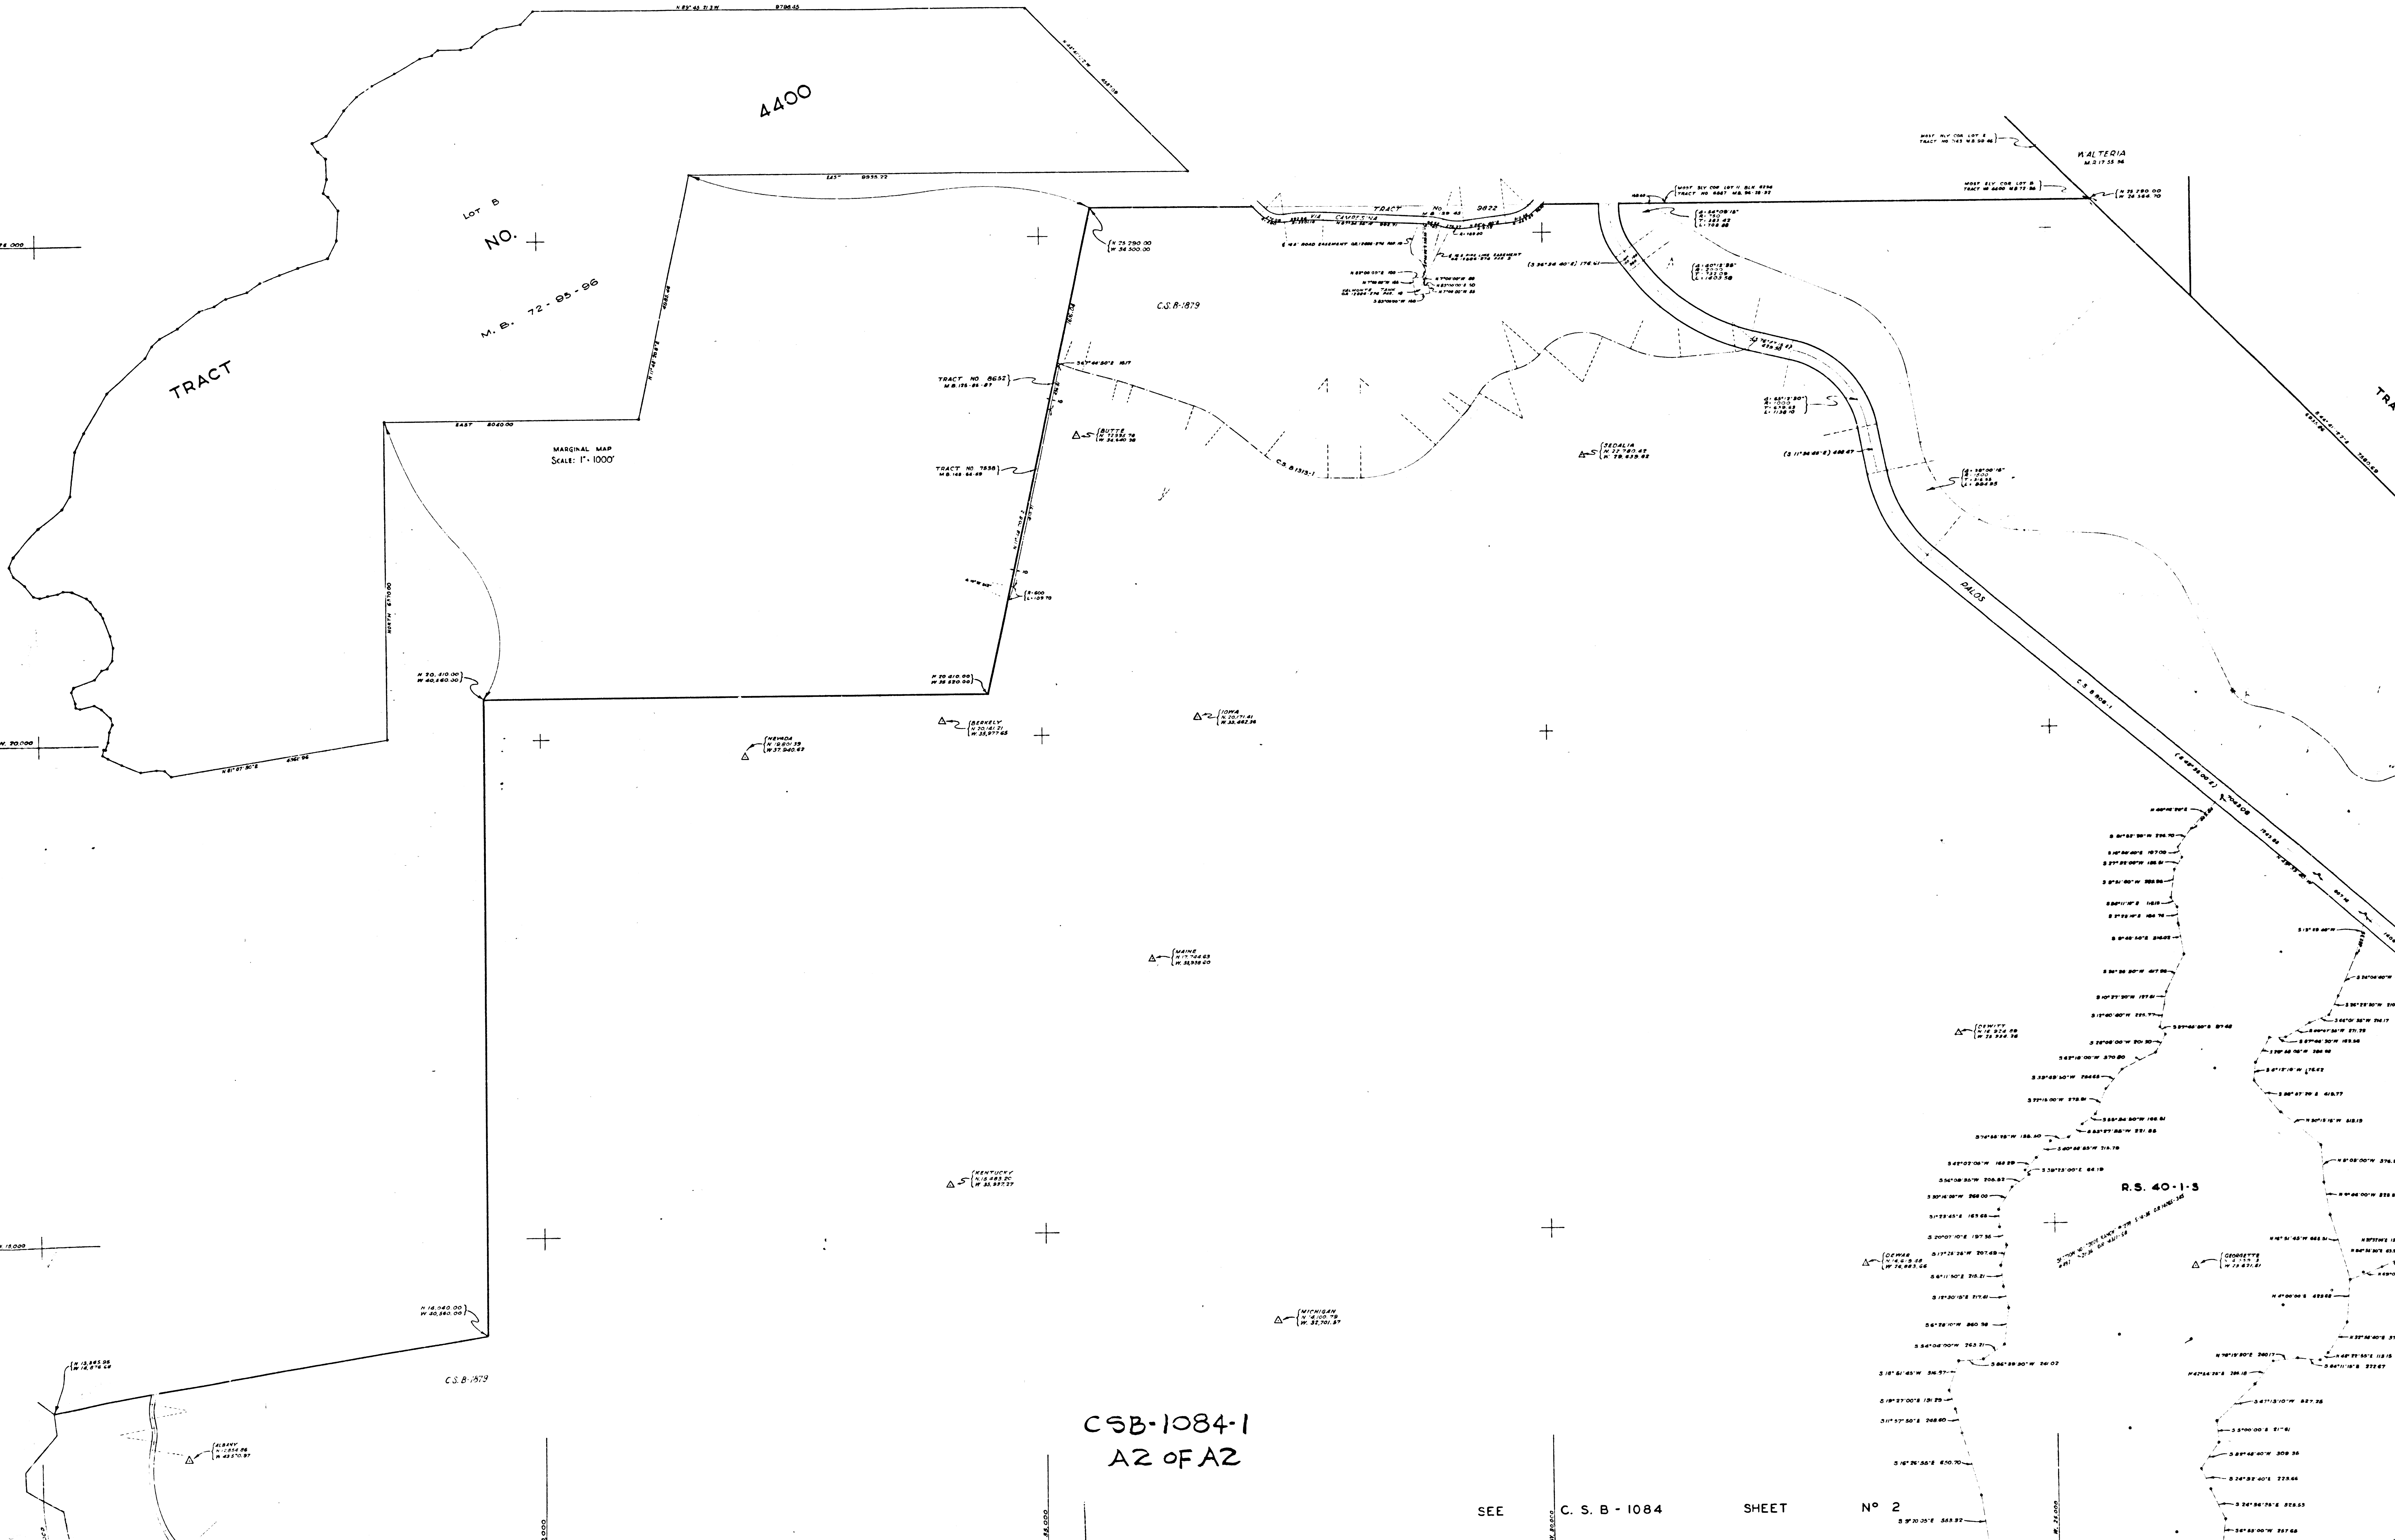

Lot B
NO. +
M. B. 72-95-96

TRACT

4400

MARGINAL MAP
SCALE: 1"=1000'

CSB-1084-1
A2 OF A2

SEE C. S. B - 1084 SHEET No 2

R.S. 40-1-3

MALTEDIA

TRACT

