


VO. 19457
M.B. 564-1-8

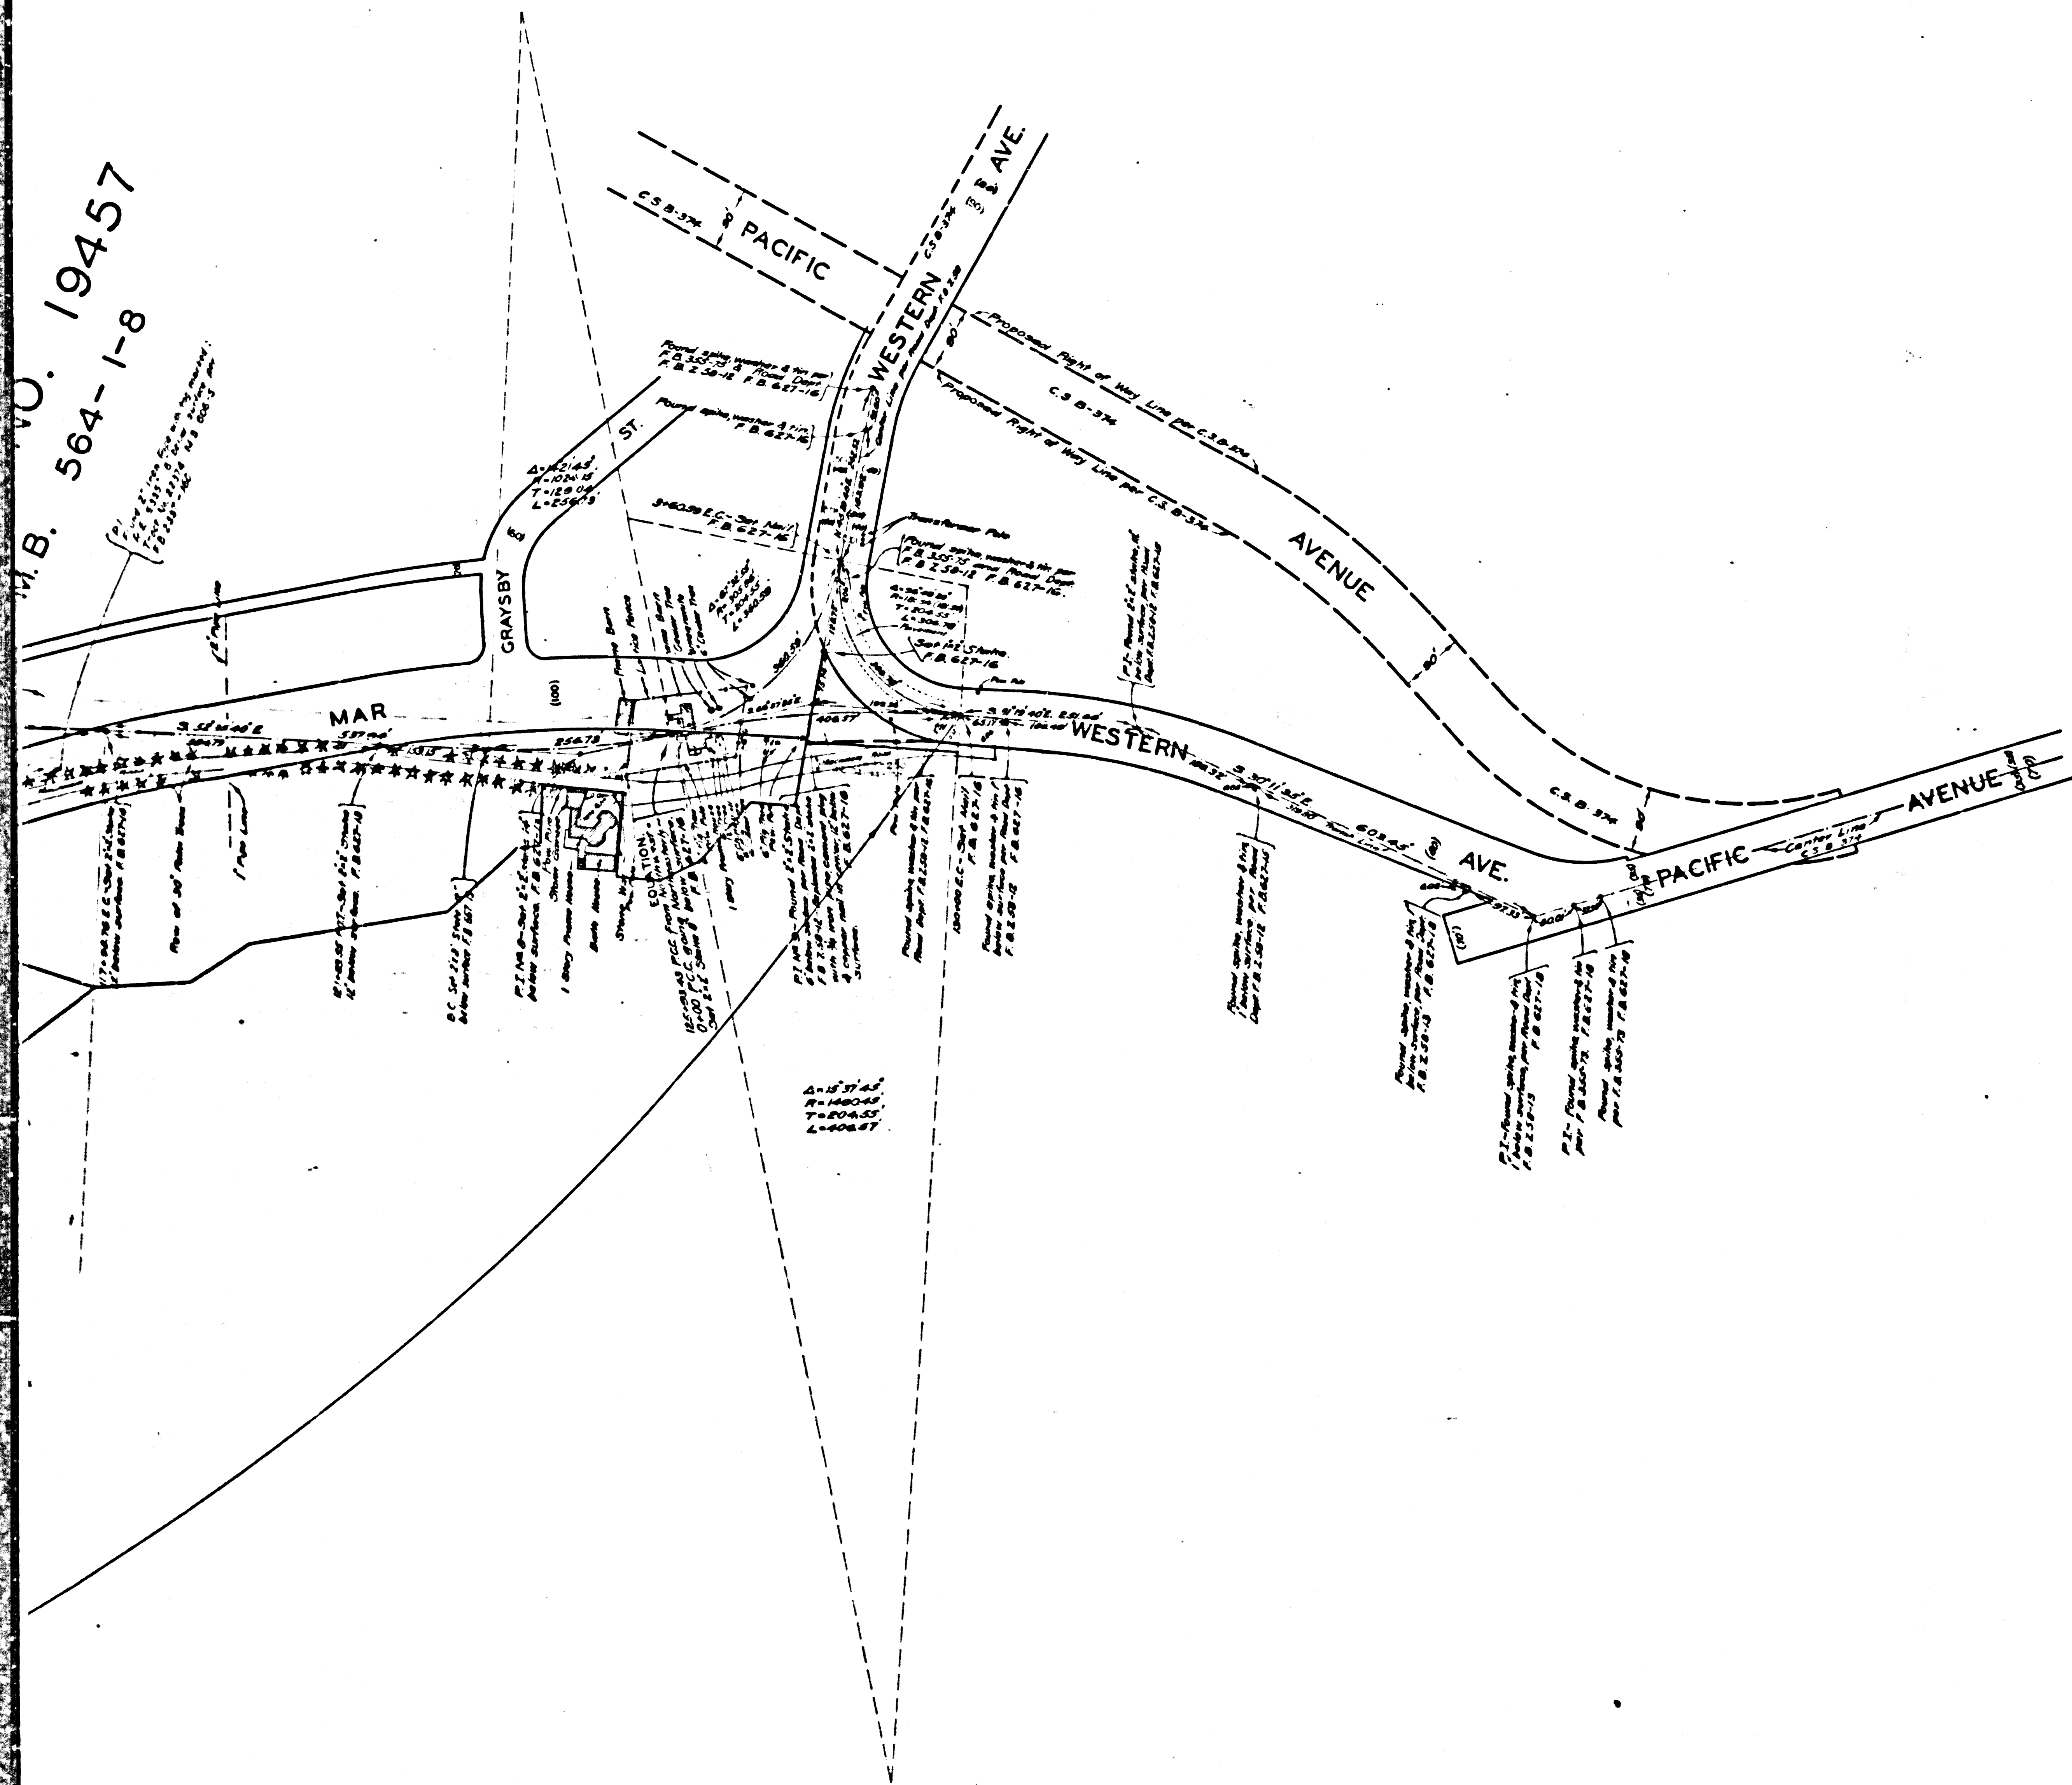

PASEO DEL MAR
MAP OF
PACIFIC AVENUE
FROM
PALOS VERDES DRIVE SOUTH
TO
WESTERN AVENUE.
COUNTY SURVEYORS MAP NO. B-1156.
SCALE-1 INCH=100 FT.

JOB NUMBER 7908

ALFRED JONES - COUNTY SURVEYOR.
SURVEYED - JANUARY, 1936

SURVEYED UNDER INSTRUCTIONS OF THE
BOARD OF SUPERVISORS PER ORDERS DATED
JULY 25, 1928 AND SEPTEMBER 4, 1928.
BEARINGS ARE BASED ON THE BEARING OF
PALOS VERDES DRIVE SOUTH PER C.S. B-1082-1

F.B. 627-3-34

FIELD WORK BY L.D. MOORE.
OFFICE WORK BY J.D. PRICE.
CHECKED BY K.R. PIERCE.

REVISED

INDEX 27

INDEX 28

CSB-1156
A1 of A4

FOR BLUE PRINTING:
WIDTH OF MAP - 36 INCHES
AREA/FOOT LENGTH - 3 1/2
TOTAL AREA OF MAP - 40 1/2

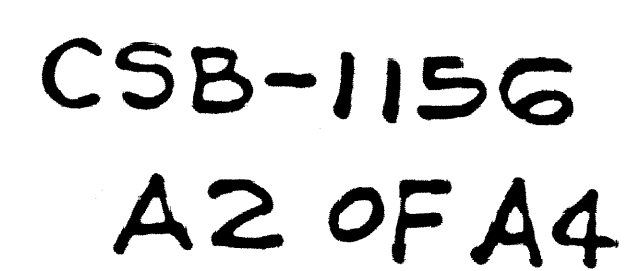


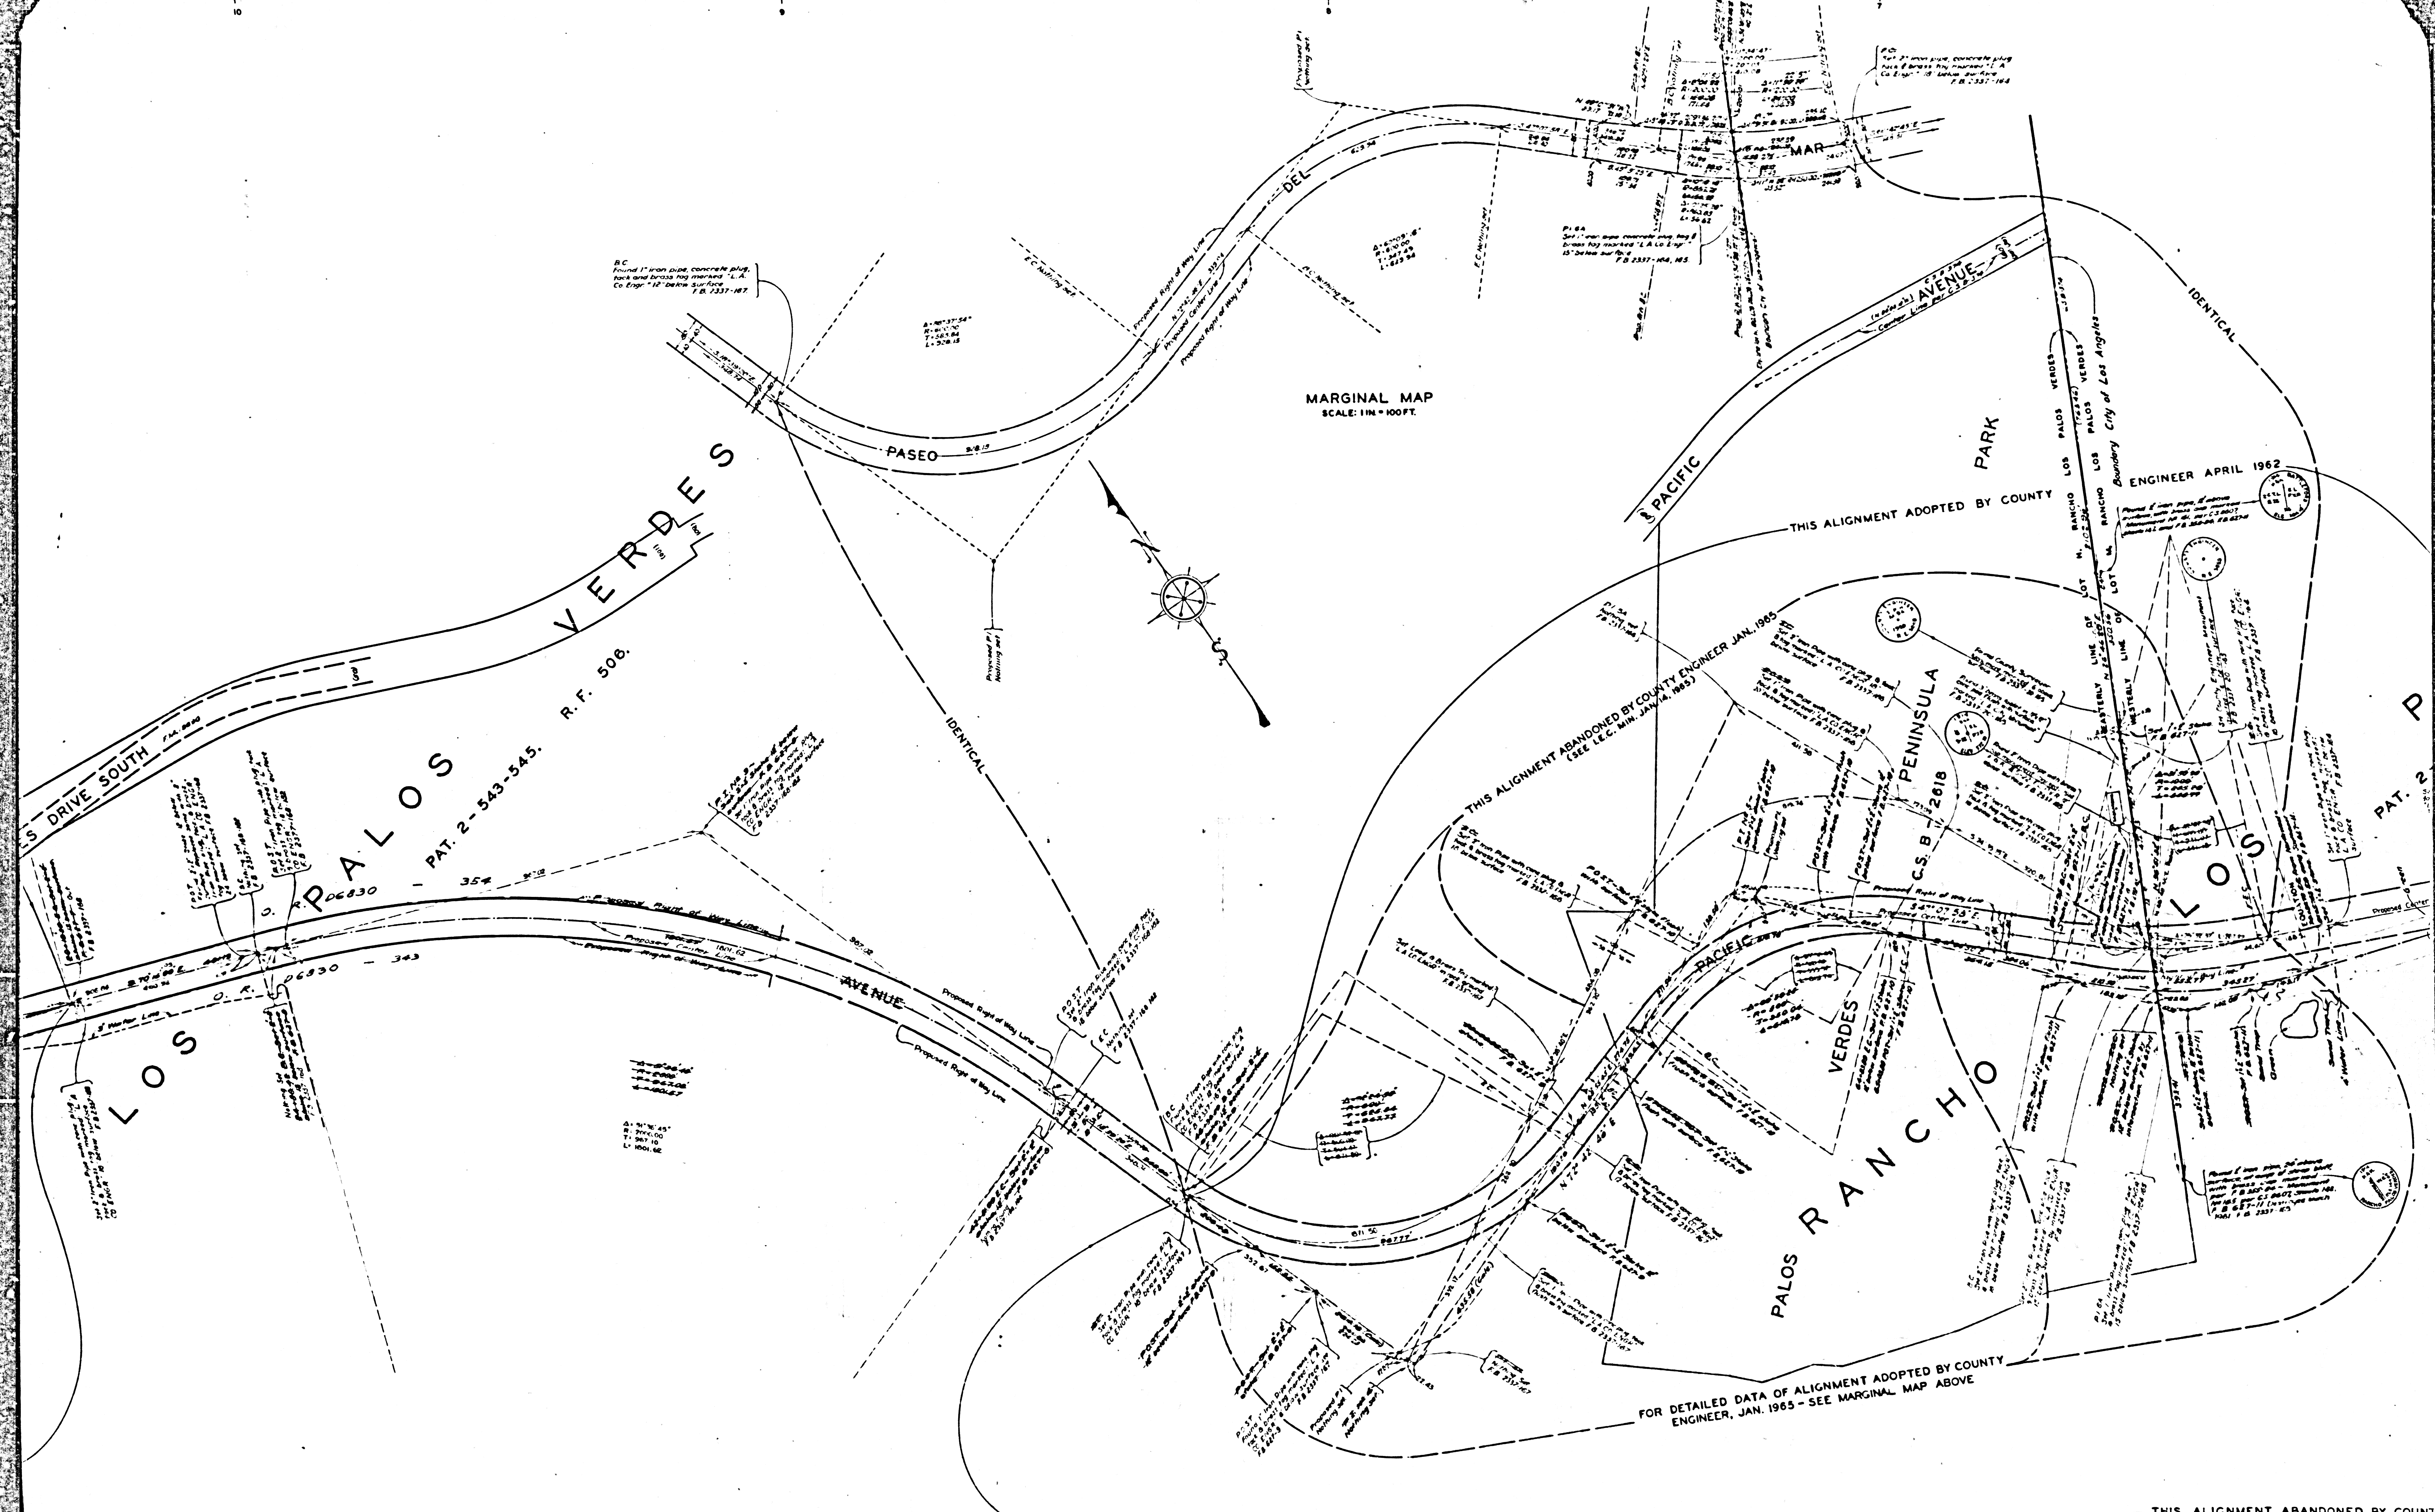

CSB-1156
A3 of A4

FOR DETAILED DATA OF ALIGNMENT ADOPTED BY COUNTY
ENGINEER, JAN. 1965 - SEE MARGINAL MAP ABOVE

THIS ALIGNMENT ABANDONED BY COUNTY

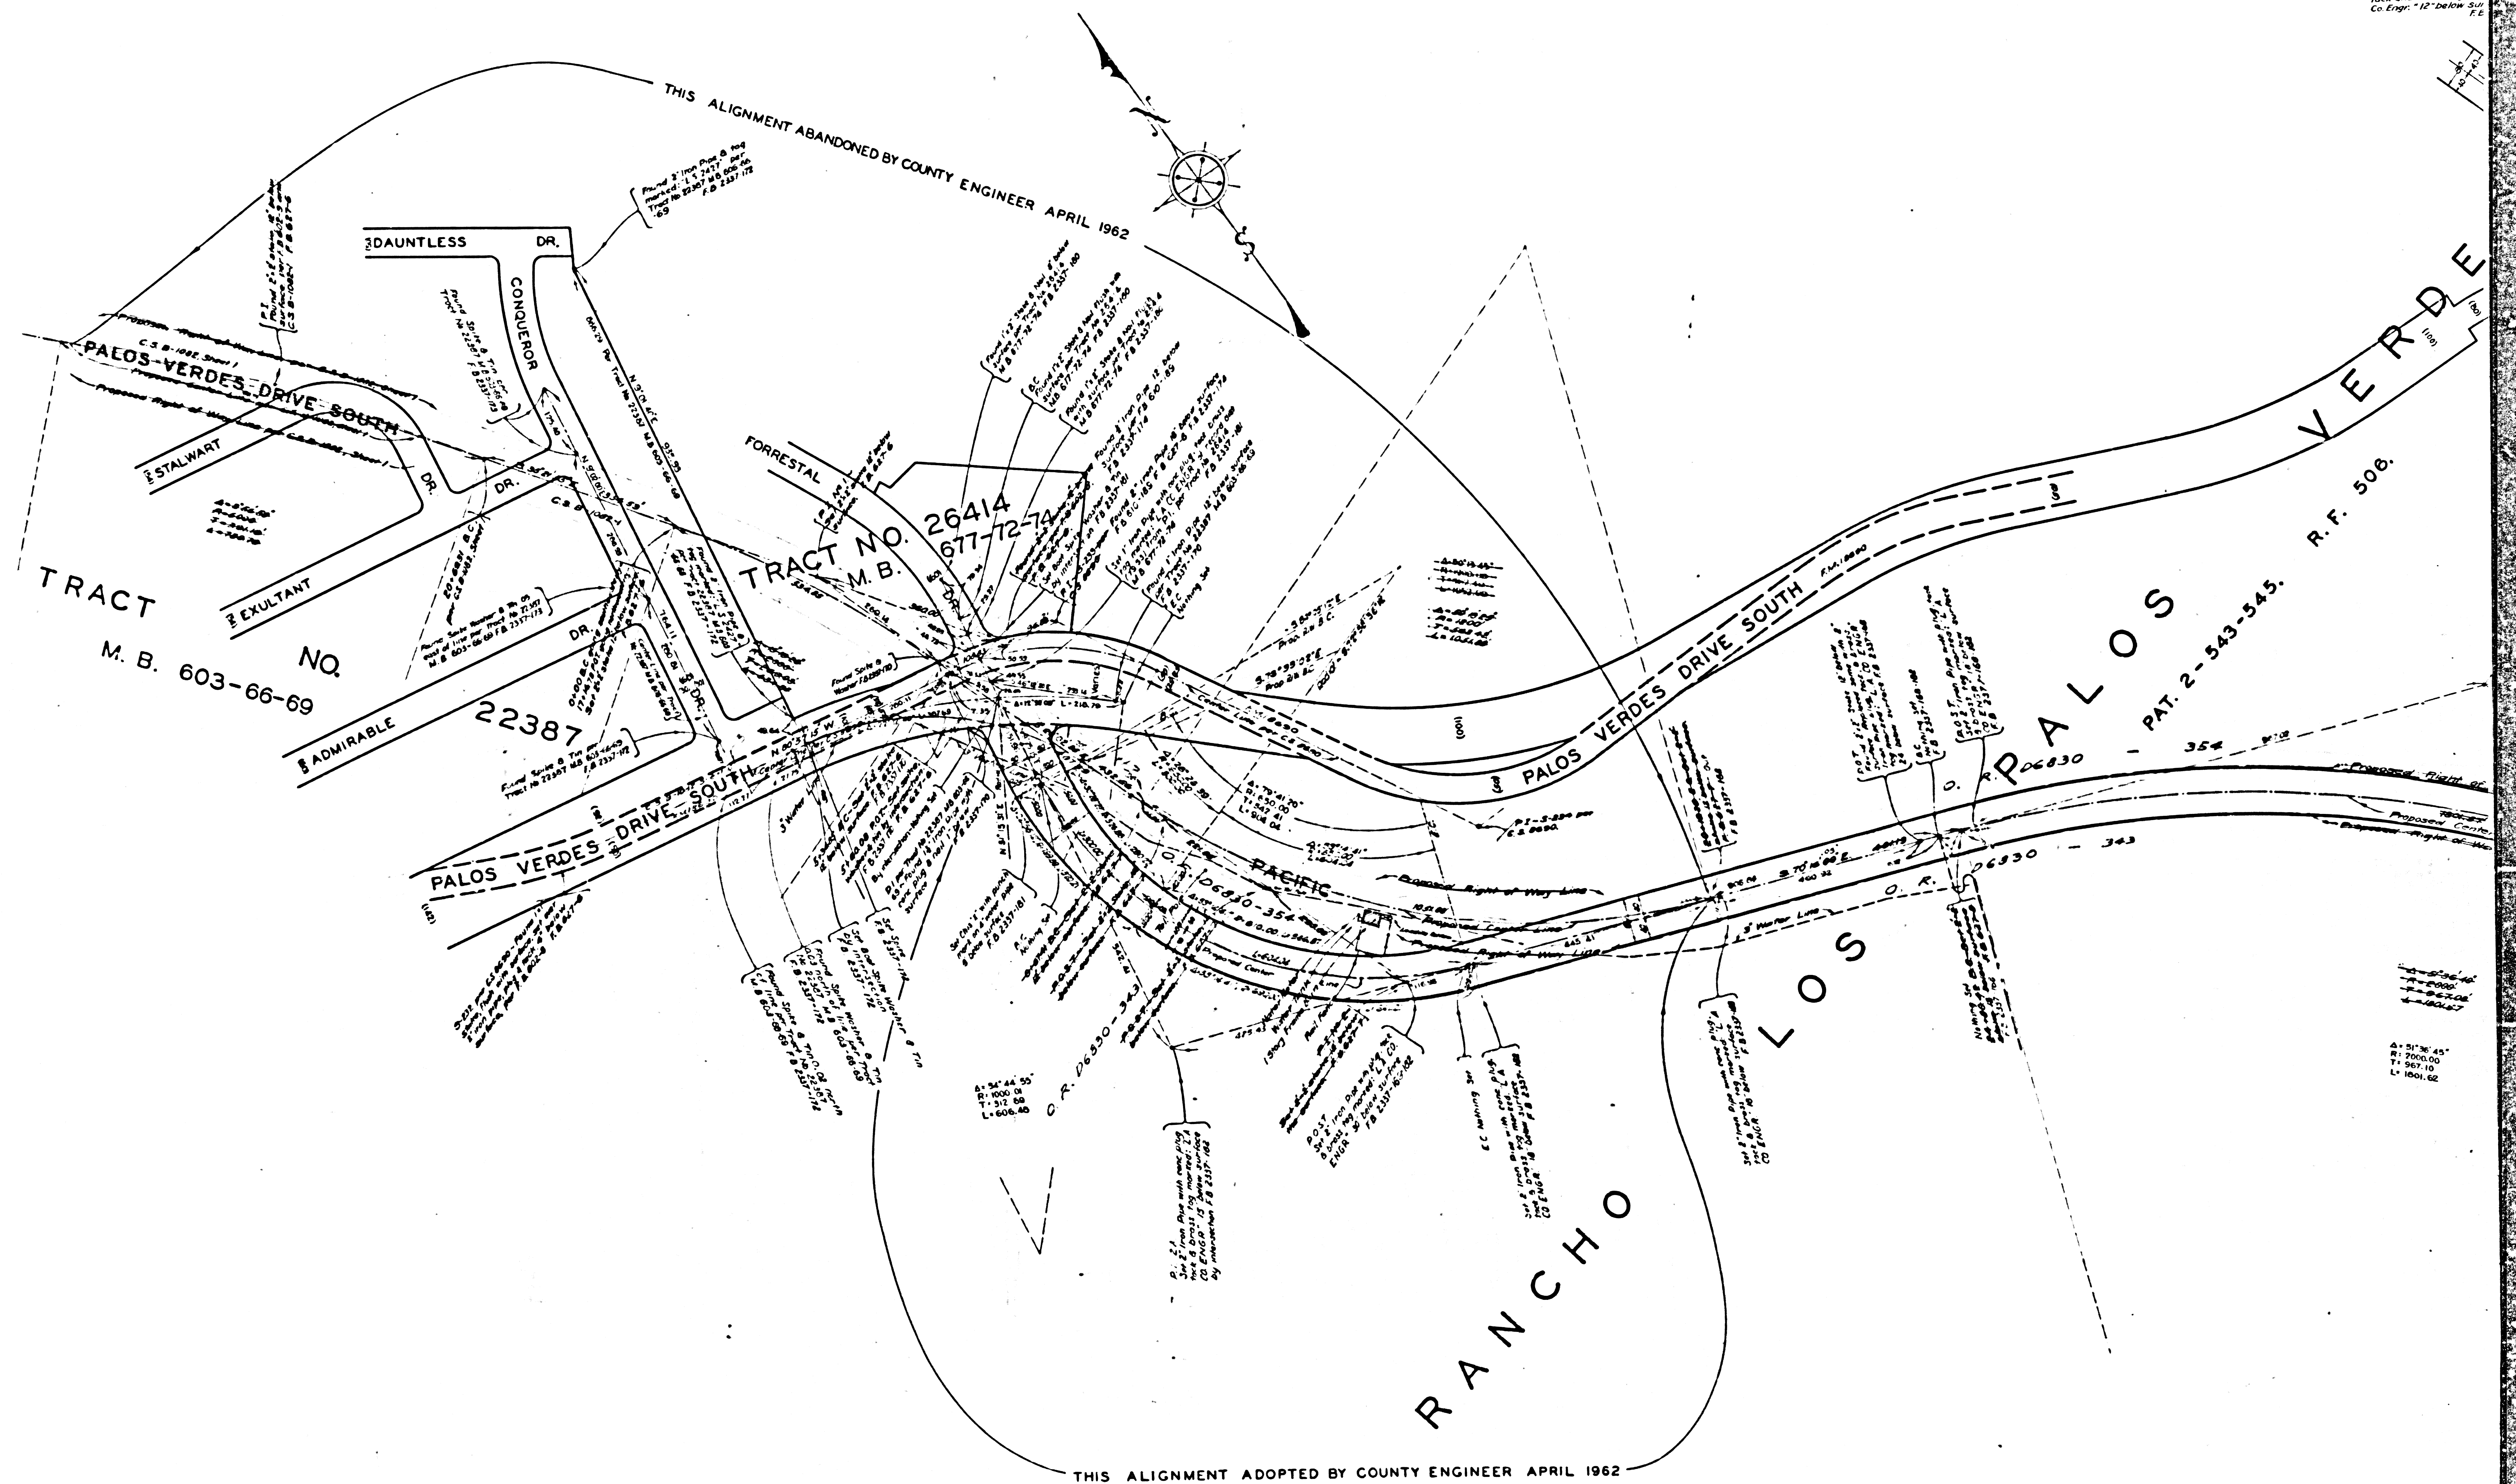

CSB-1156
A4 OF A4