
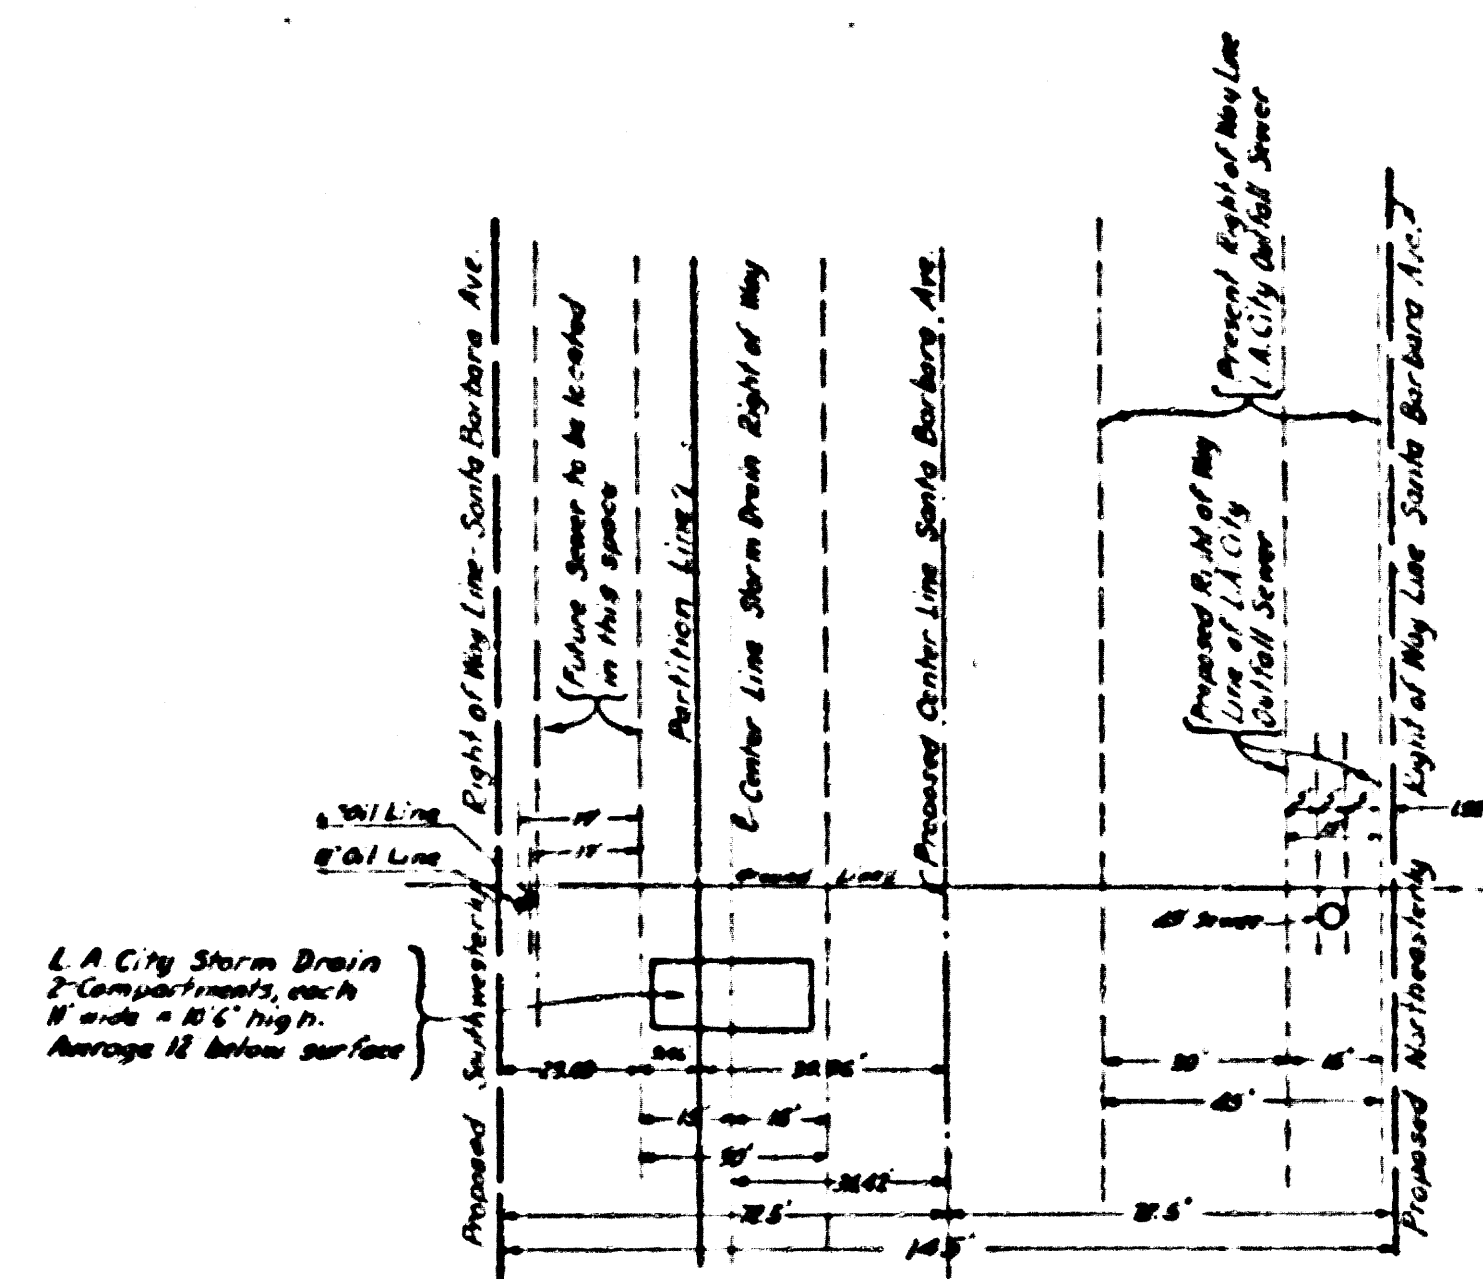


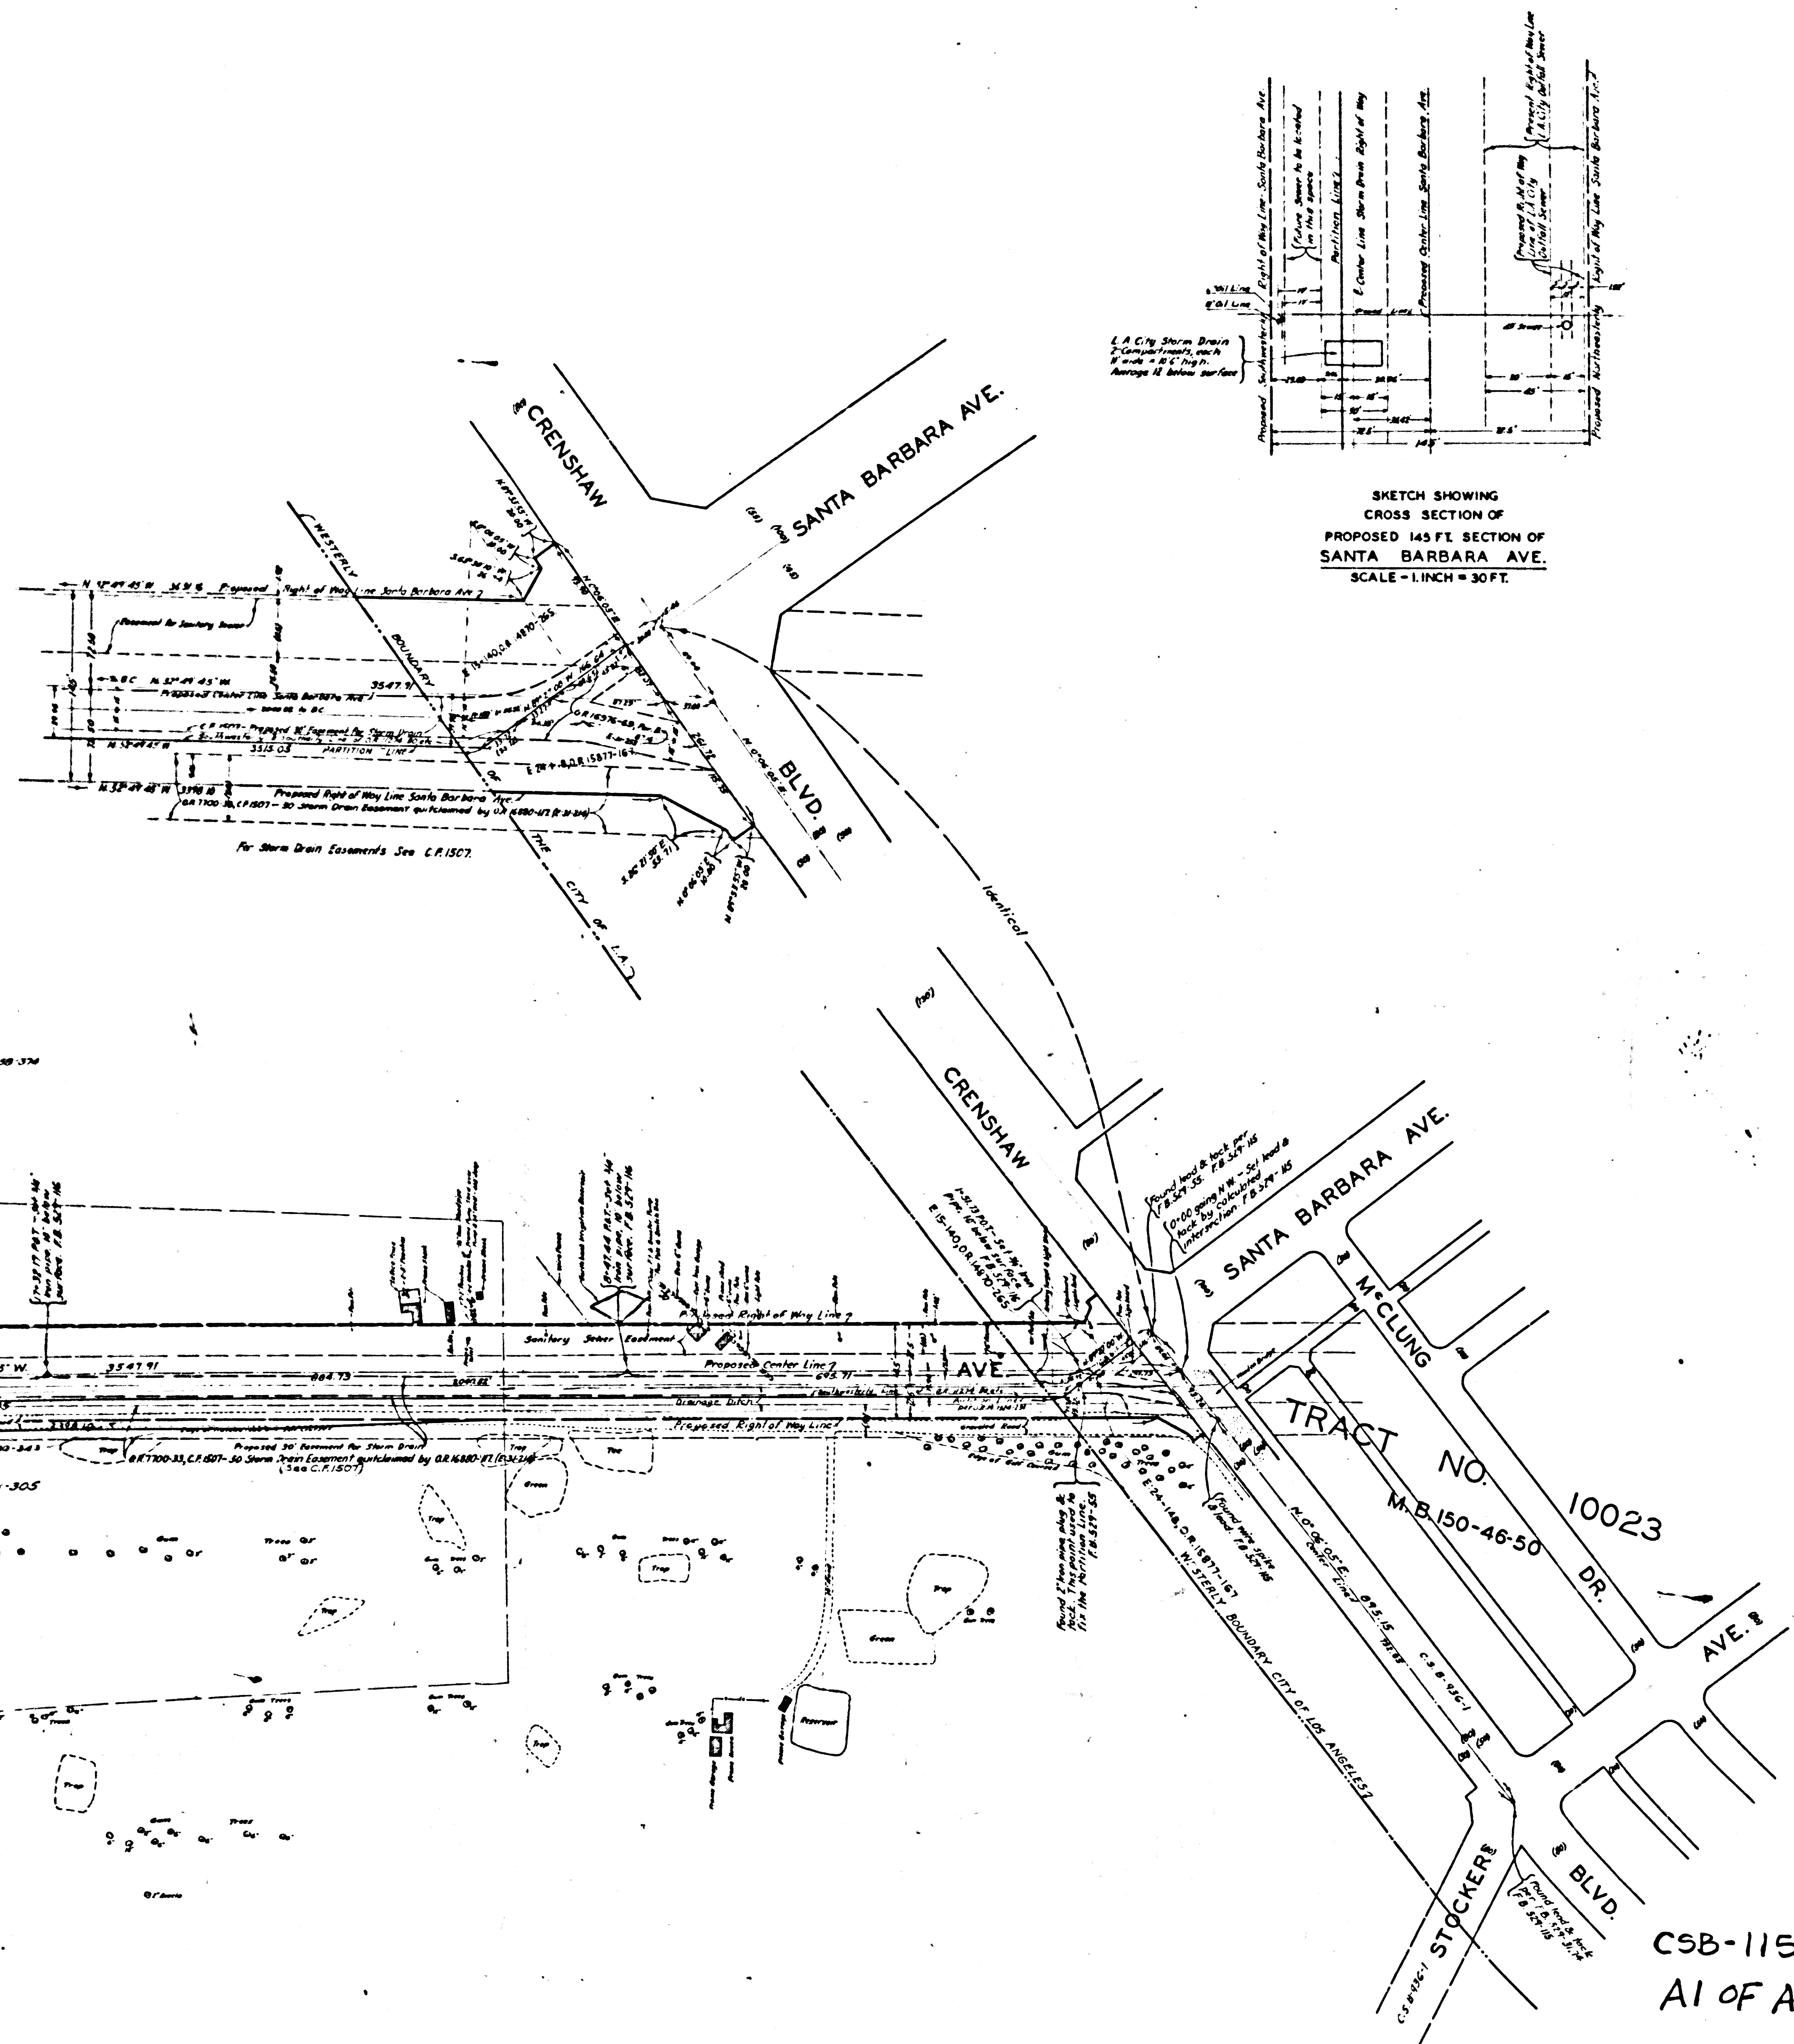

SKETCH SHOWING
CROSS SECTION OF
PROPOSED 145 FT SECTION OF
SANTA BARBARA AVE.
SCALE - 1 INCH = 30 FT.

MAP OF
SANTA BARBARA AVENUE
FROM
CRENSHAW BOULEVARD
TO
LA BREA AVENUE
COUNTY SURVEYORS MAP NO. B-1157.
SCALE - 1 INCH = 100 FT.

JOB NUMBER 7193

ALFRED JONES - COUNTY SURVEYOR
SURVEYED - AUG. 1933 TO FEB. 1934

SURVEYED UNDER INSTRUCTIONS OF THE
BOARD OF SUPERVISORS PER ORDER DATED
JUNE 26, 1933.

BEARINGS ARE BASED ON THE BEARINGS OF
CRENSHAW BLVD. AS SHOWN ON C.S. B-936-1.

F.B. 529-51-118

FIELD WORK BY: L. D. MOORE.

T. J. STEVENSON.

OFFICE WORK BY: F. A. WOOD.

K. R. AMPHERSON.

H. U. HIGGINS.

CHECKED BY: K. R. AMPHERSON.

FOR PROFILE SEE C.S. B-1160-1

FOR X-SECTIONS SEE C.S. B-1160-2

INDEX 24


CSB-1157
A1 OF A3

FOR BLUE PRINTING
WIDTH OF MAP - 36 INCHES
AREA/FOOT LENGTH - 3
TOTAL AREA OF MAP - 30


COMPL. 2/14/34 BY M.B. 1157-1

COMPL. 20040502 PWB

COMPL. 20040502 PWB

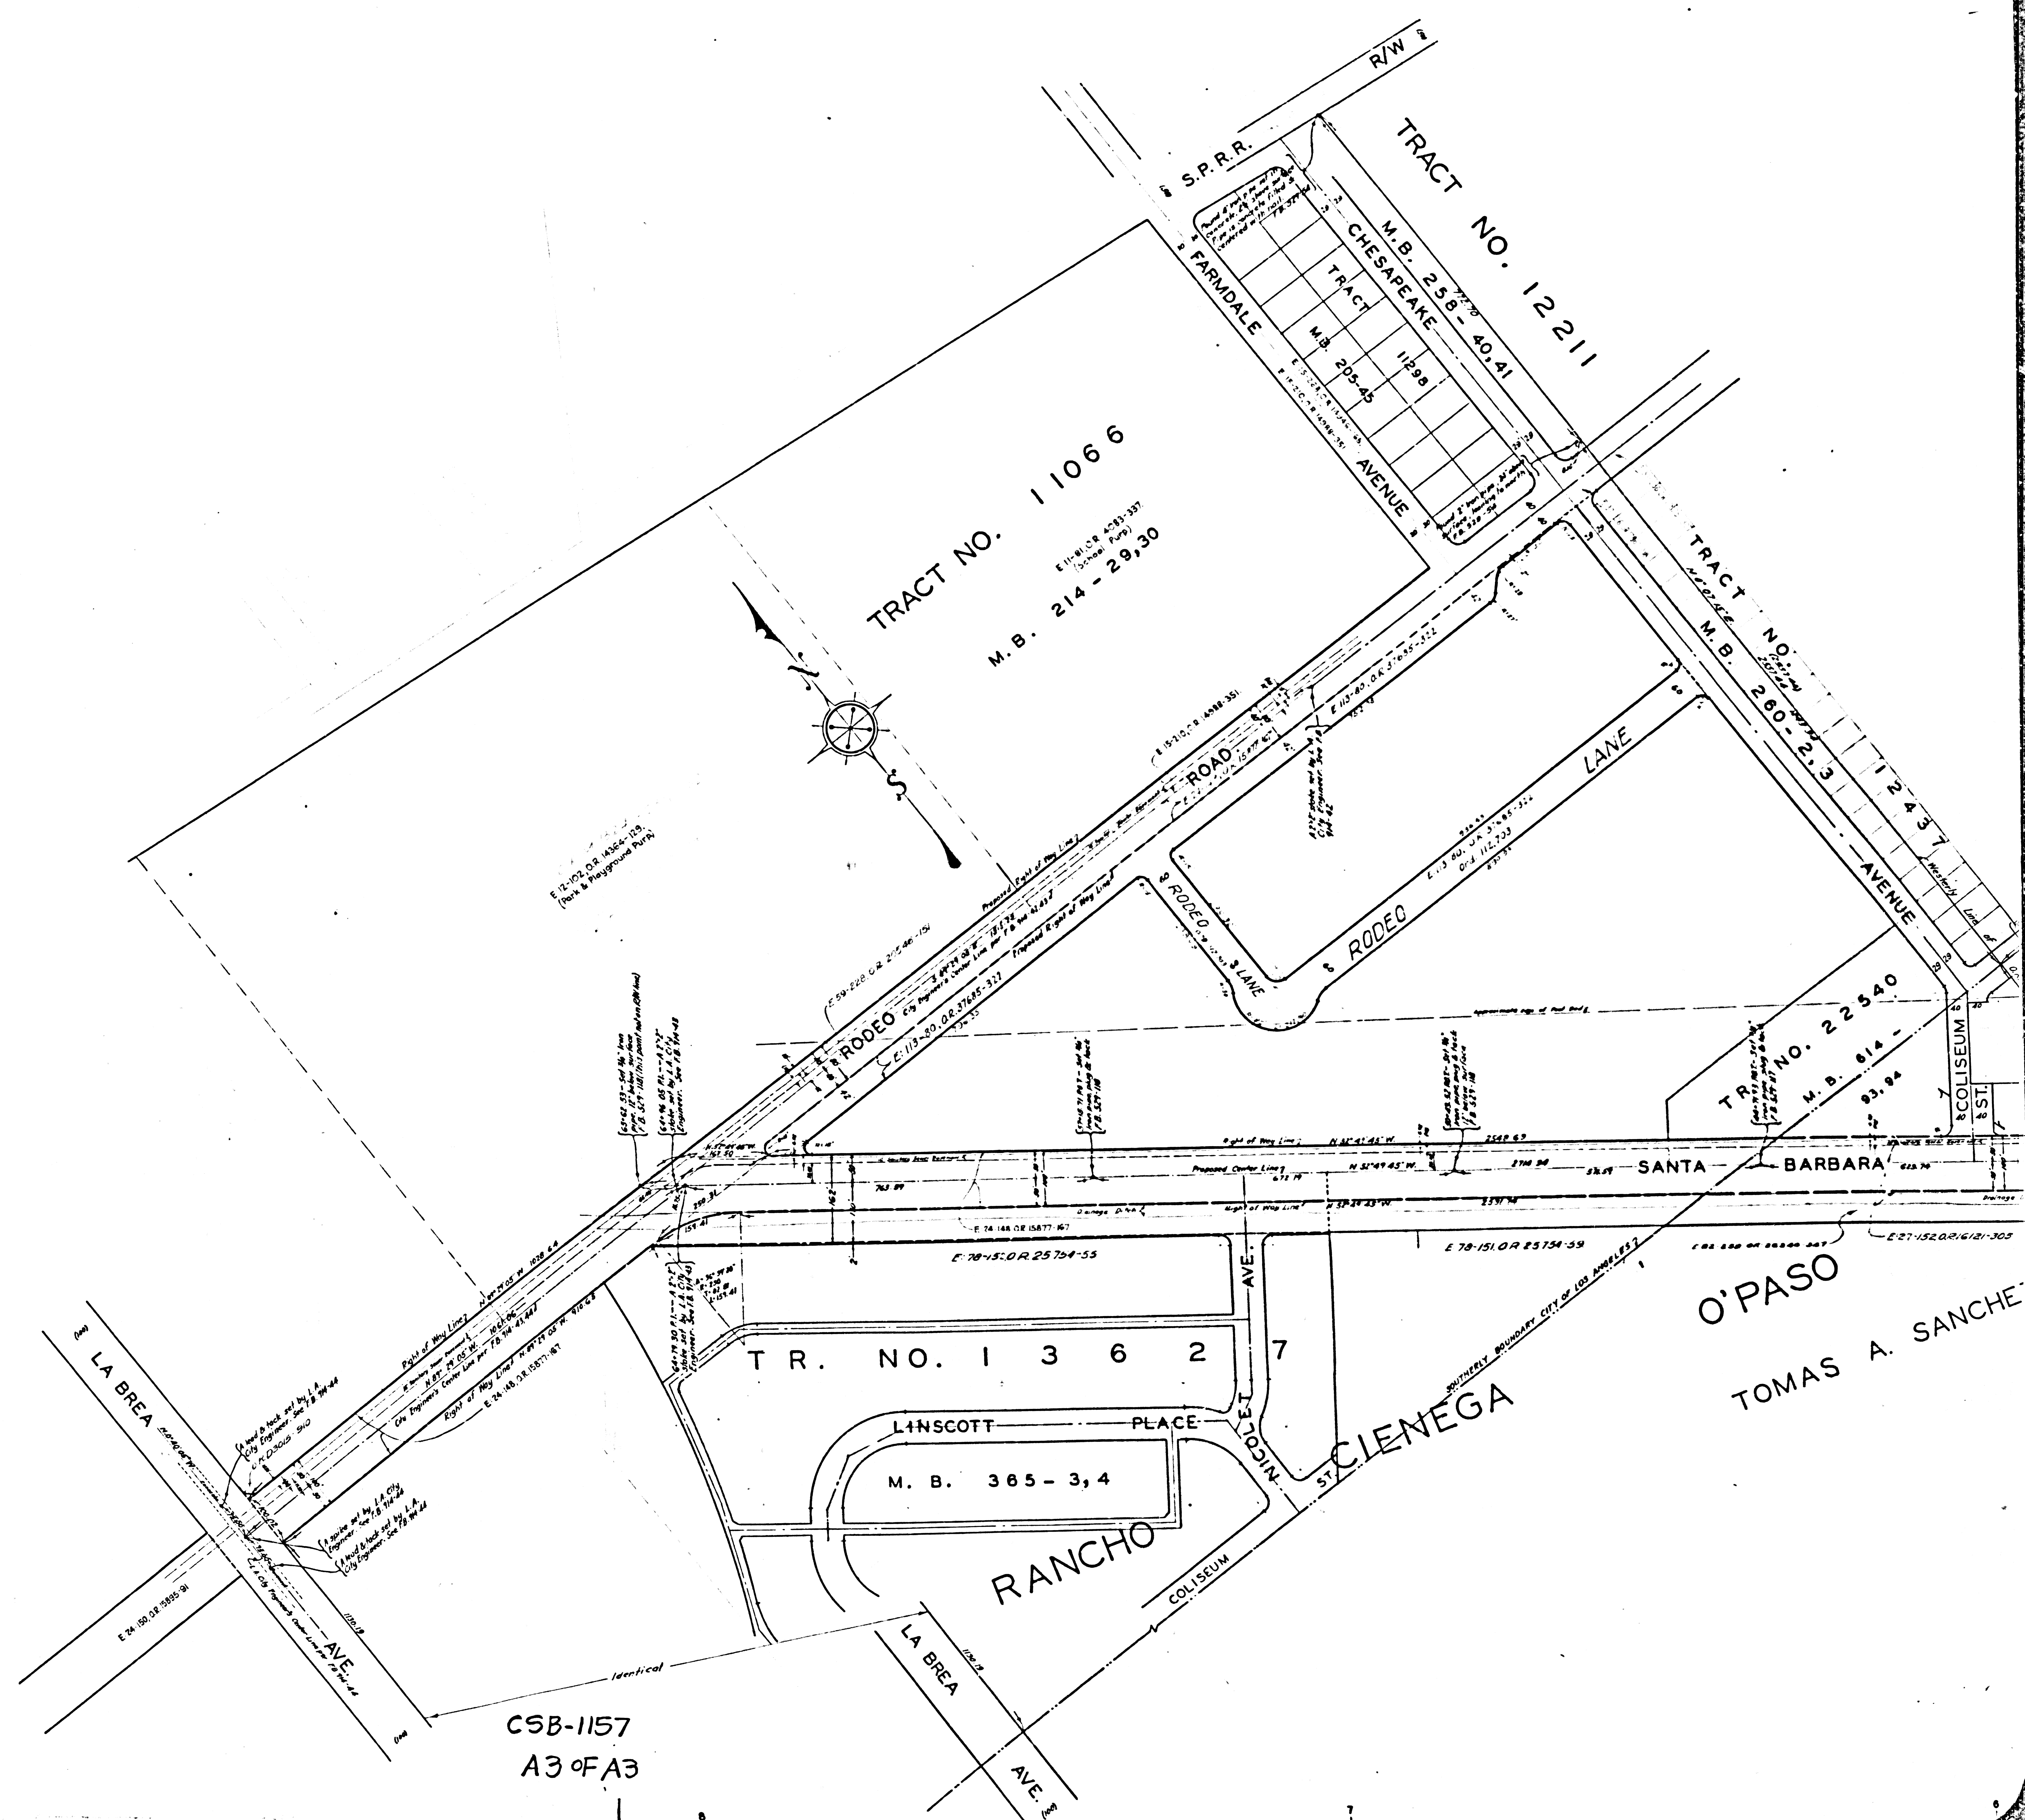

CSB-1157
A3 of A3

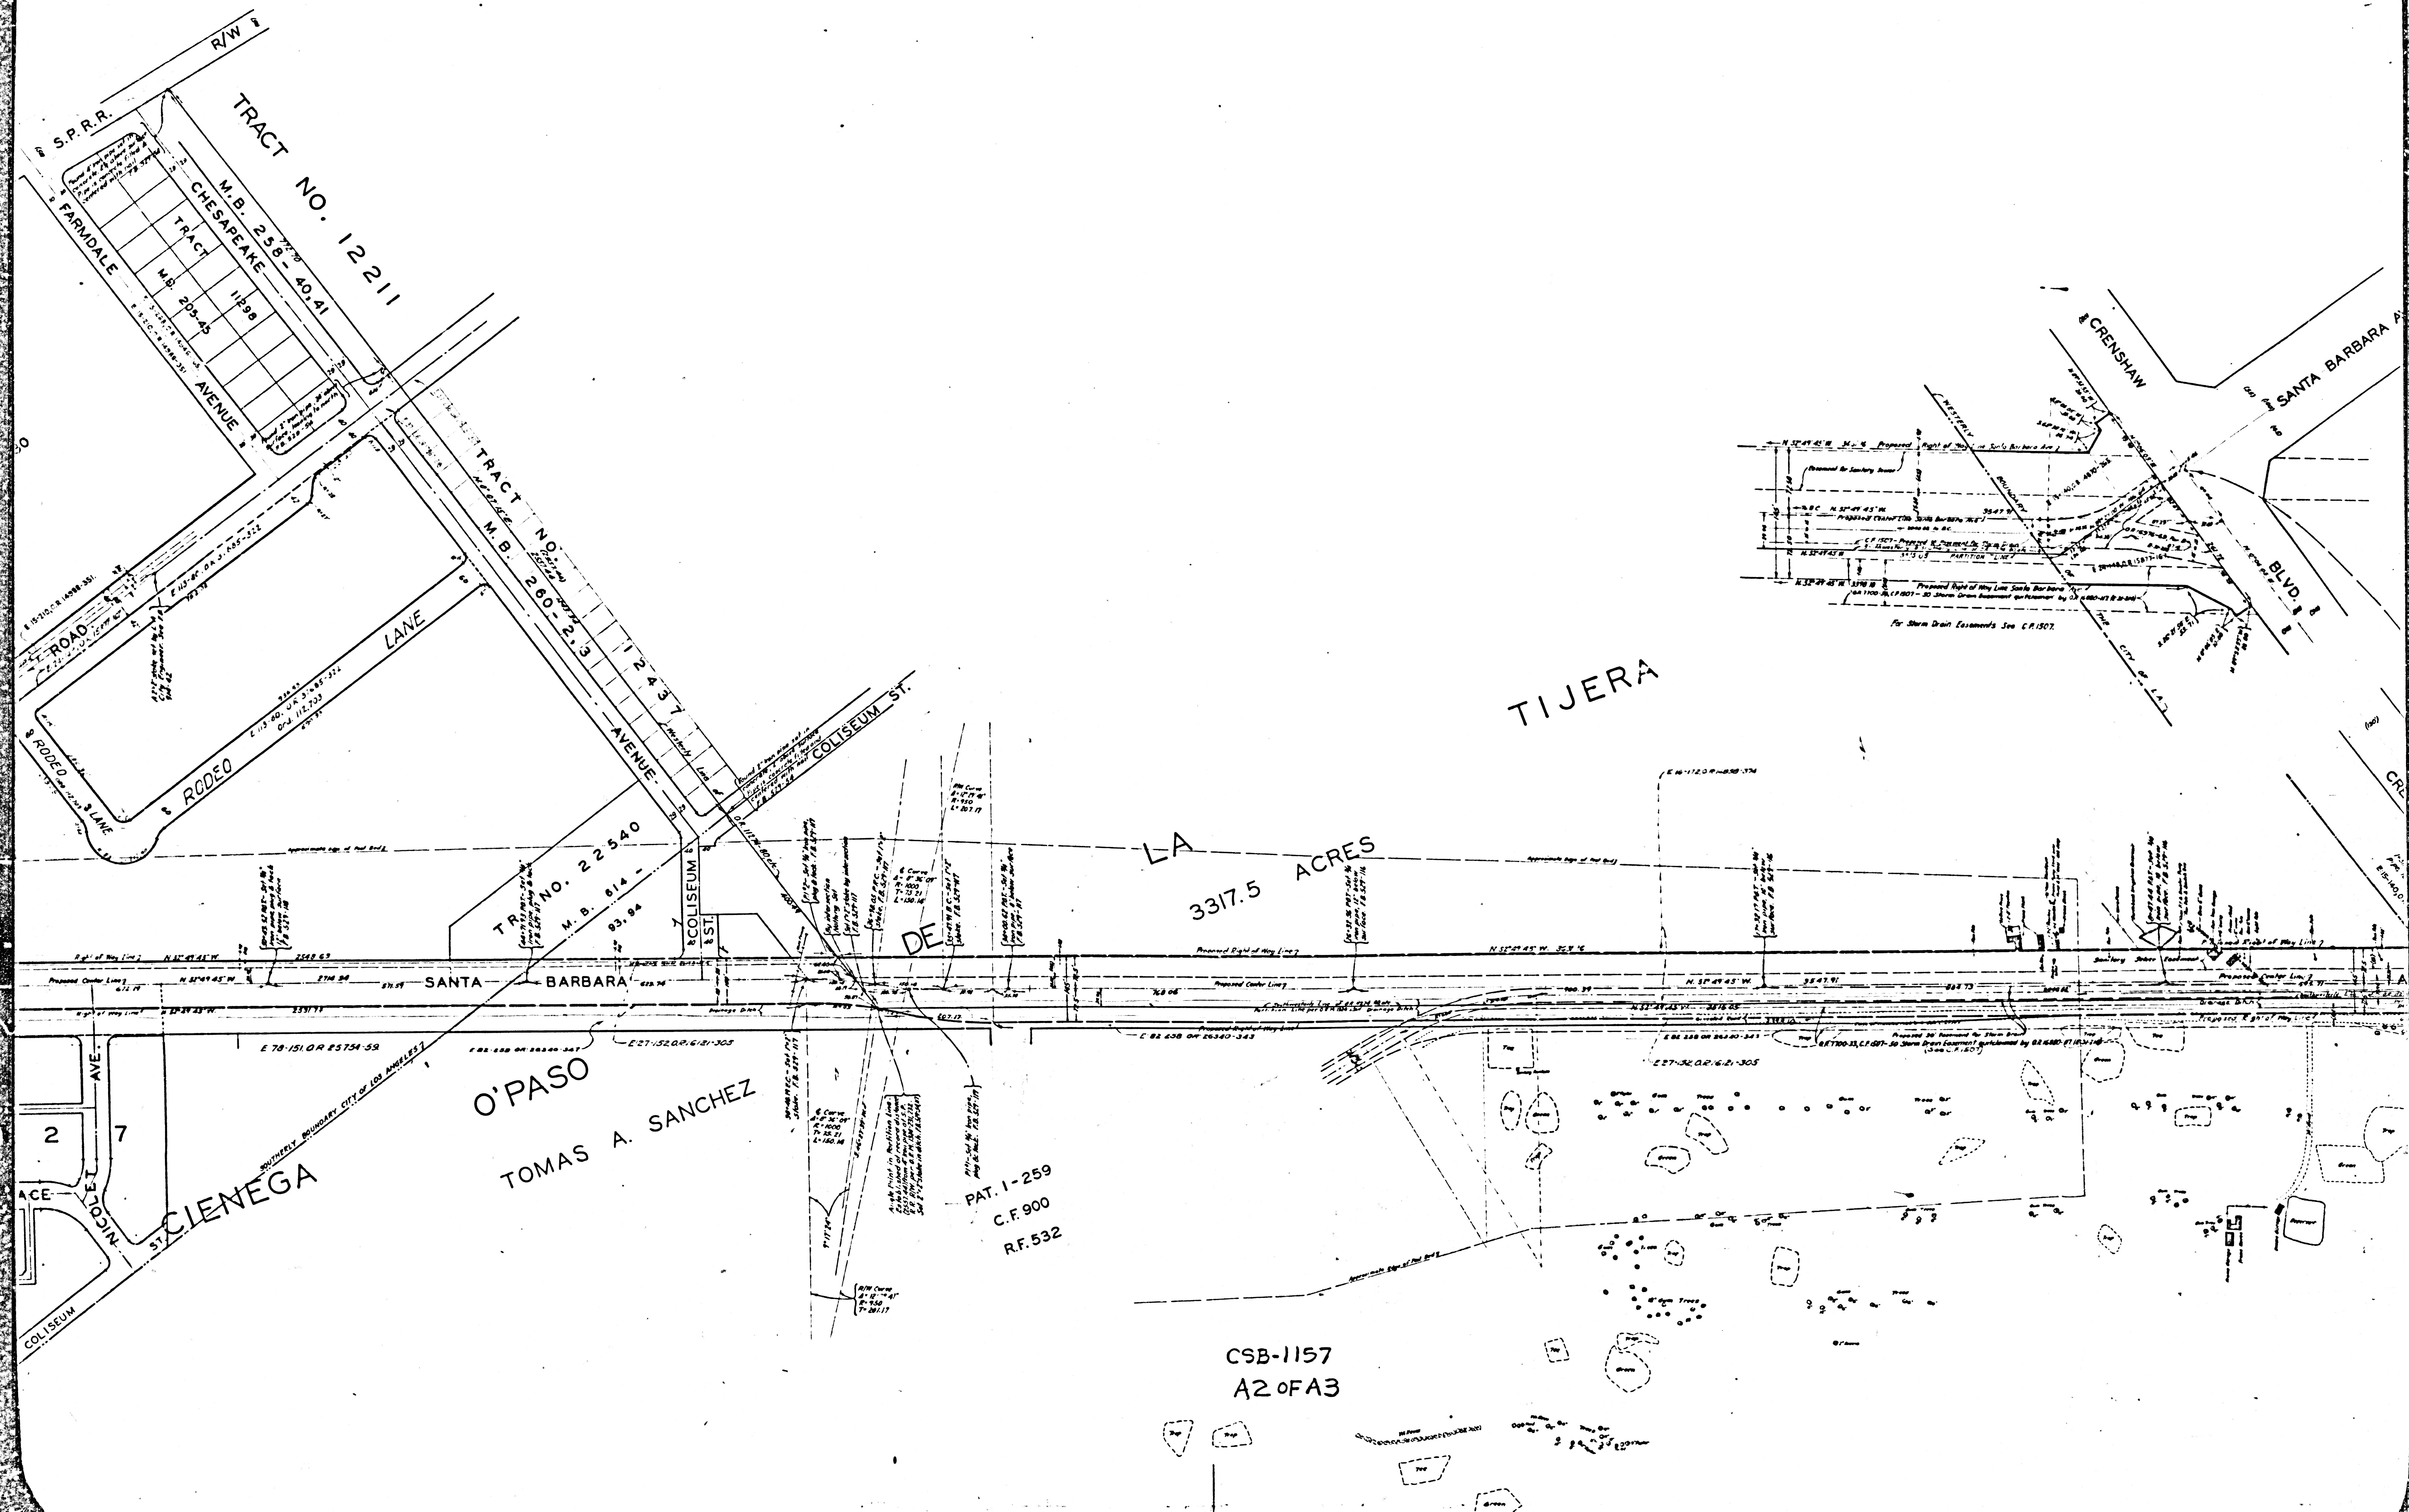

TIJERA

LA
3317.5 ACRES

O'PASO
TOMAS A. SANCHEZ

PAT. 1-259
C.F. 900
R.F. 532

CSB-1157
A2 OF A3

