

MAP OF
 LOS ANGELES COUNTY FIRE STATION SITE N°64
 PART OF
 SAN JOSE DIVISION HEADQUARTERS LOT
 OF

LOS ANGELES COUNTY
 FORESTRY AND FIRE DEPARTMENT
 AT
 SAN DIMAS, CALIFORNIA

COUNTY SURVEYORS MAP N° B-1159
 SCALES-AS SHOWN.
 JOB NUMBER 8088.

ALFRED JONES-COUNTY SURVEYOR
 SURVEYED-MAR 1936-JULY 1940.

BEARINGS ARE BASED ON THE BEARING OF
 BONITA AVE. PER C.S. 6-147-3
 F.B. 70-18,119 F.B. 548-241-268
 PLANE TABLE SHEET G-209.
 FIELD WORK BY... A.N. HELLSTROM.
 OFFICE WORK BY... F.A. WOOD.
 CHECKED BY... K.R.M. PHERSON, INDEX 48

11144-357

DATUM
 ELEVATIONS SHOWN HEREON ARE BASED ON
 THE 1928 U.S.C.&G.S. ADJUSTMENT OF U.S.C.&G.S.
 &M.V-35 (U.S. 288)

MARGINAL MAP
 SHOWING IMPROVEMENTS
 JULY, 1940 SCALE: 1/4"=10' FT.


CSB-1159
 A1 OF A2

COUNTY SURVEYORS MAP N° B-1159

COUNTY SURVEYORS MAP N° B-1159

COUNTY ENGINEER'S MAP NO. B-1129


COUNTY ENGINEER'S MAP NO. B-1129

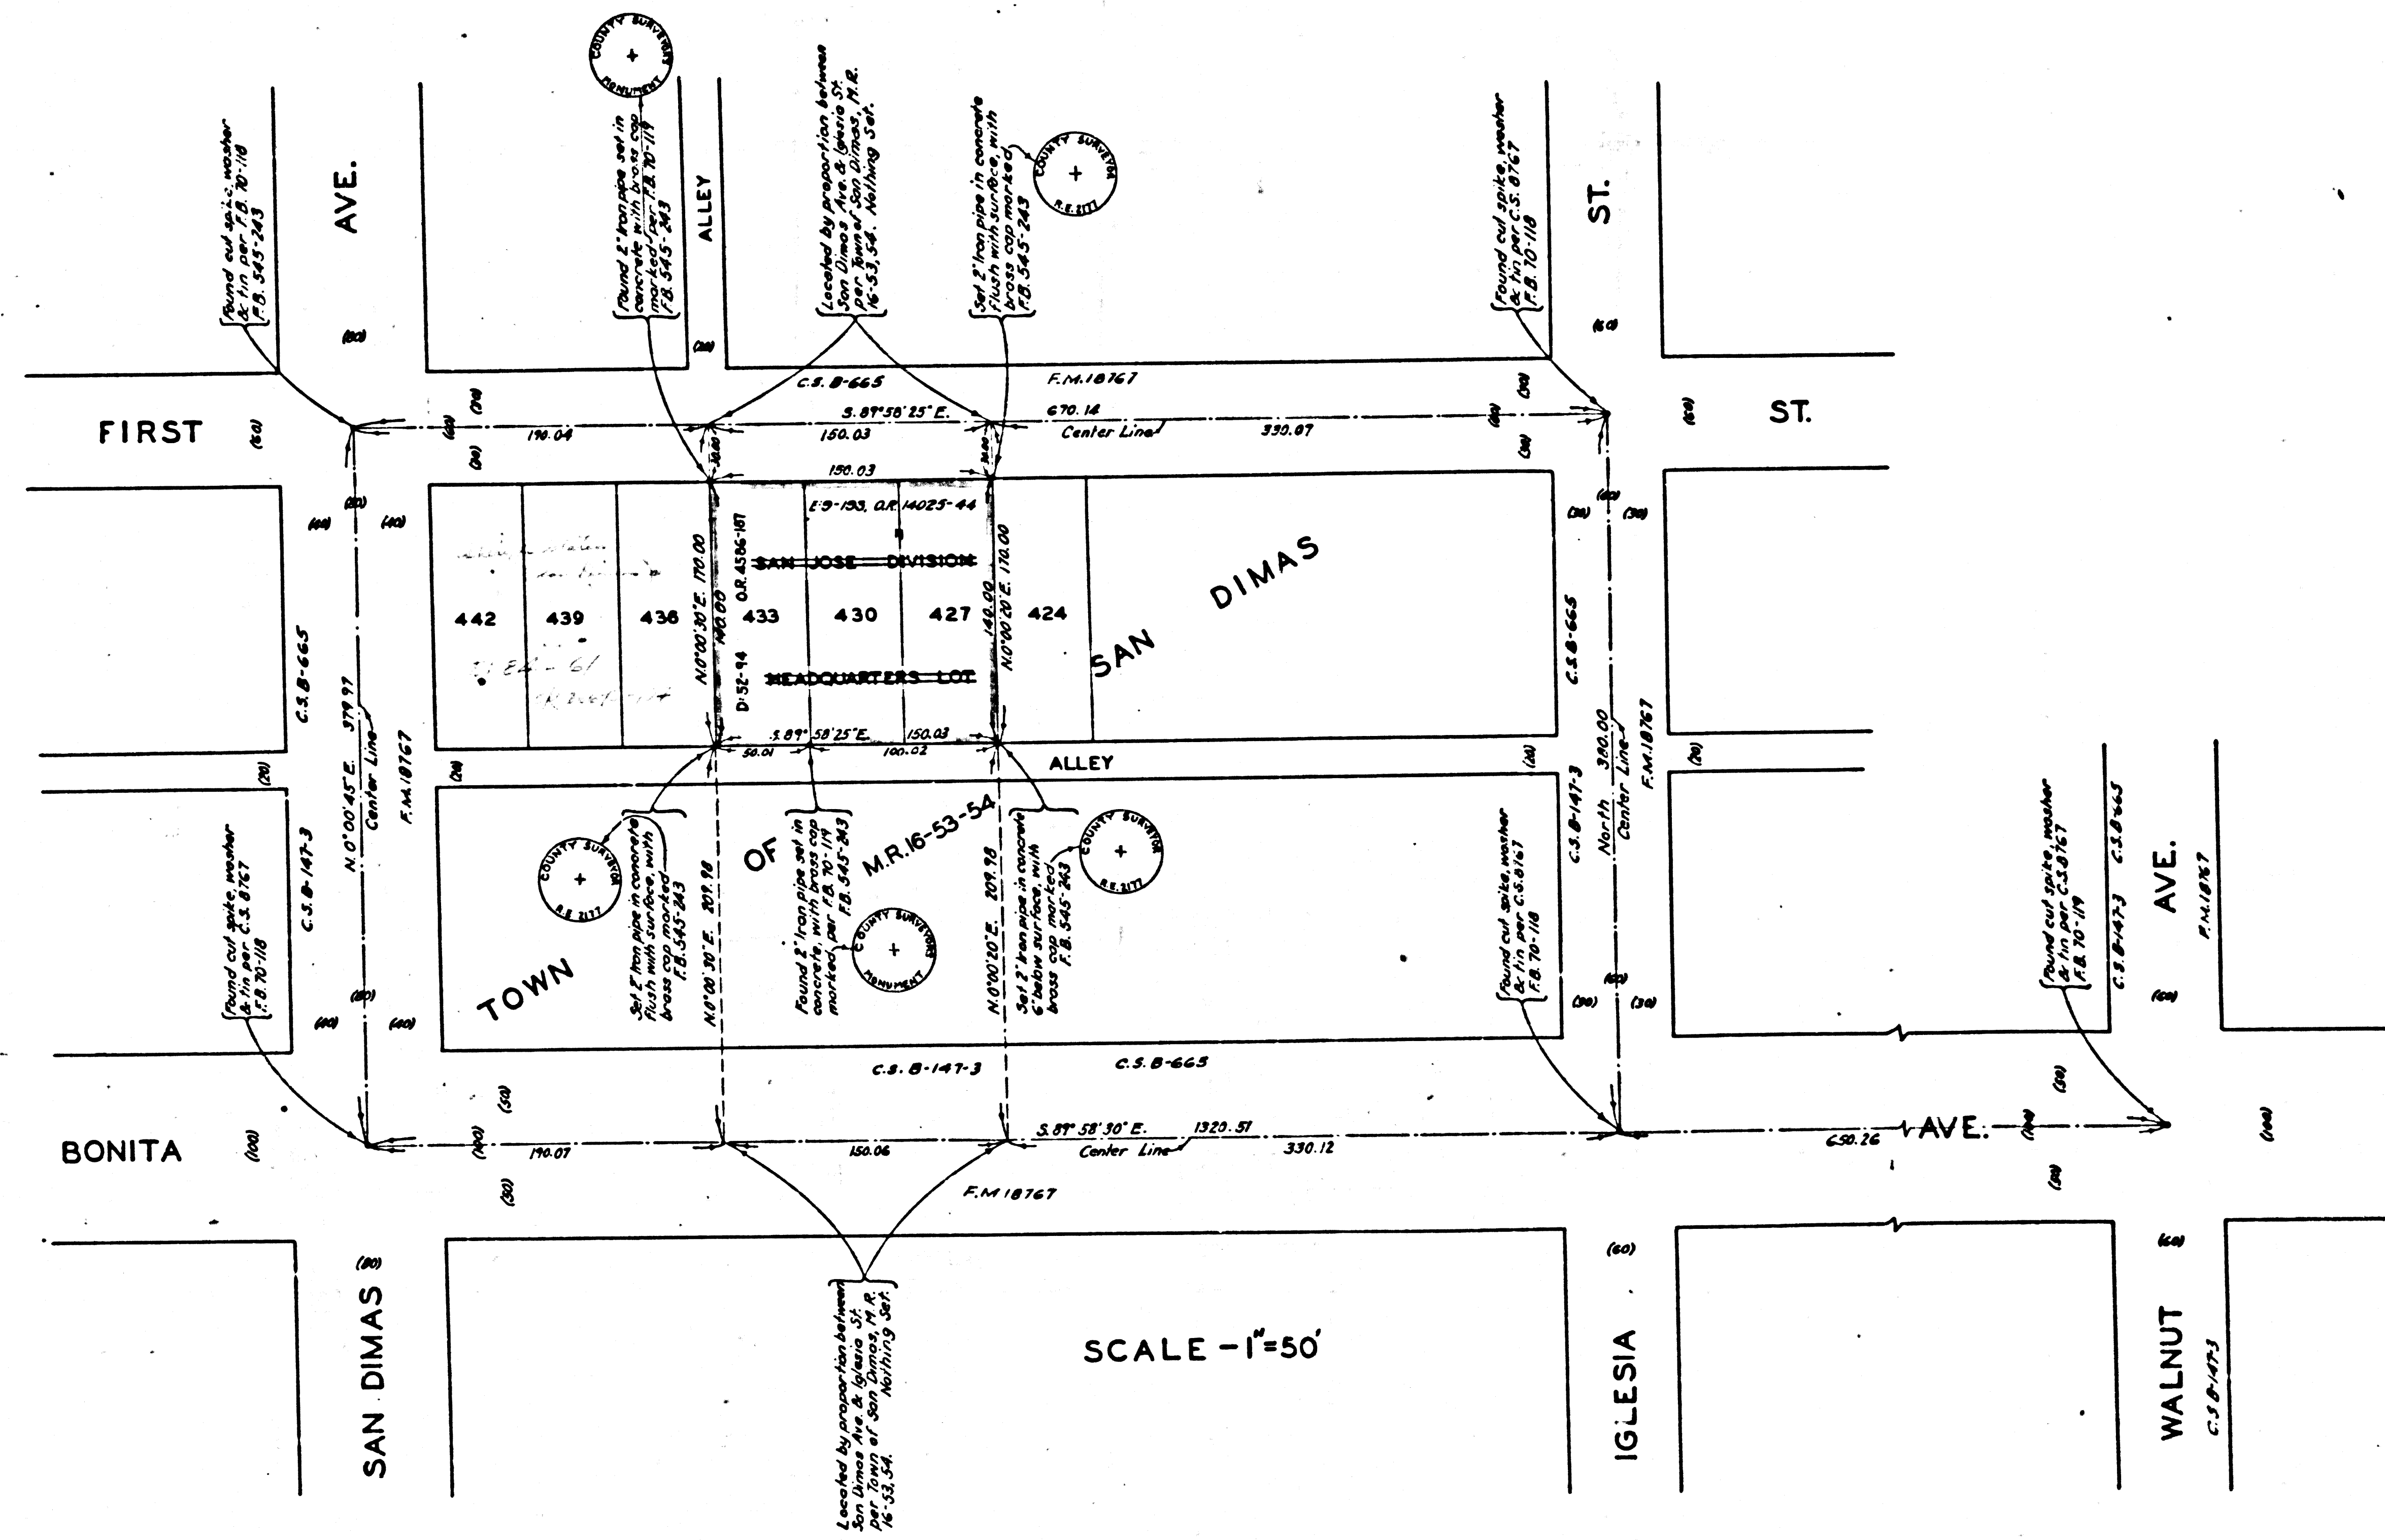

SCALE - 1"=50'

CSB-1159
A2 OF A2

MARGINAL MAP
SHOWING IMPROVEMENTS
JULY, 1940. SCALE 1/4"=10 FT.

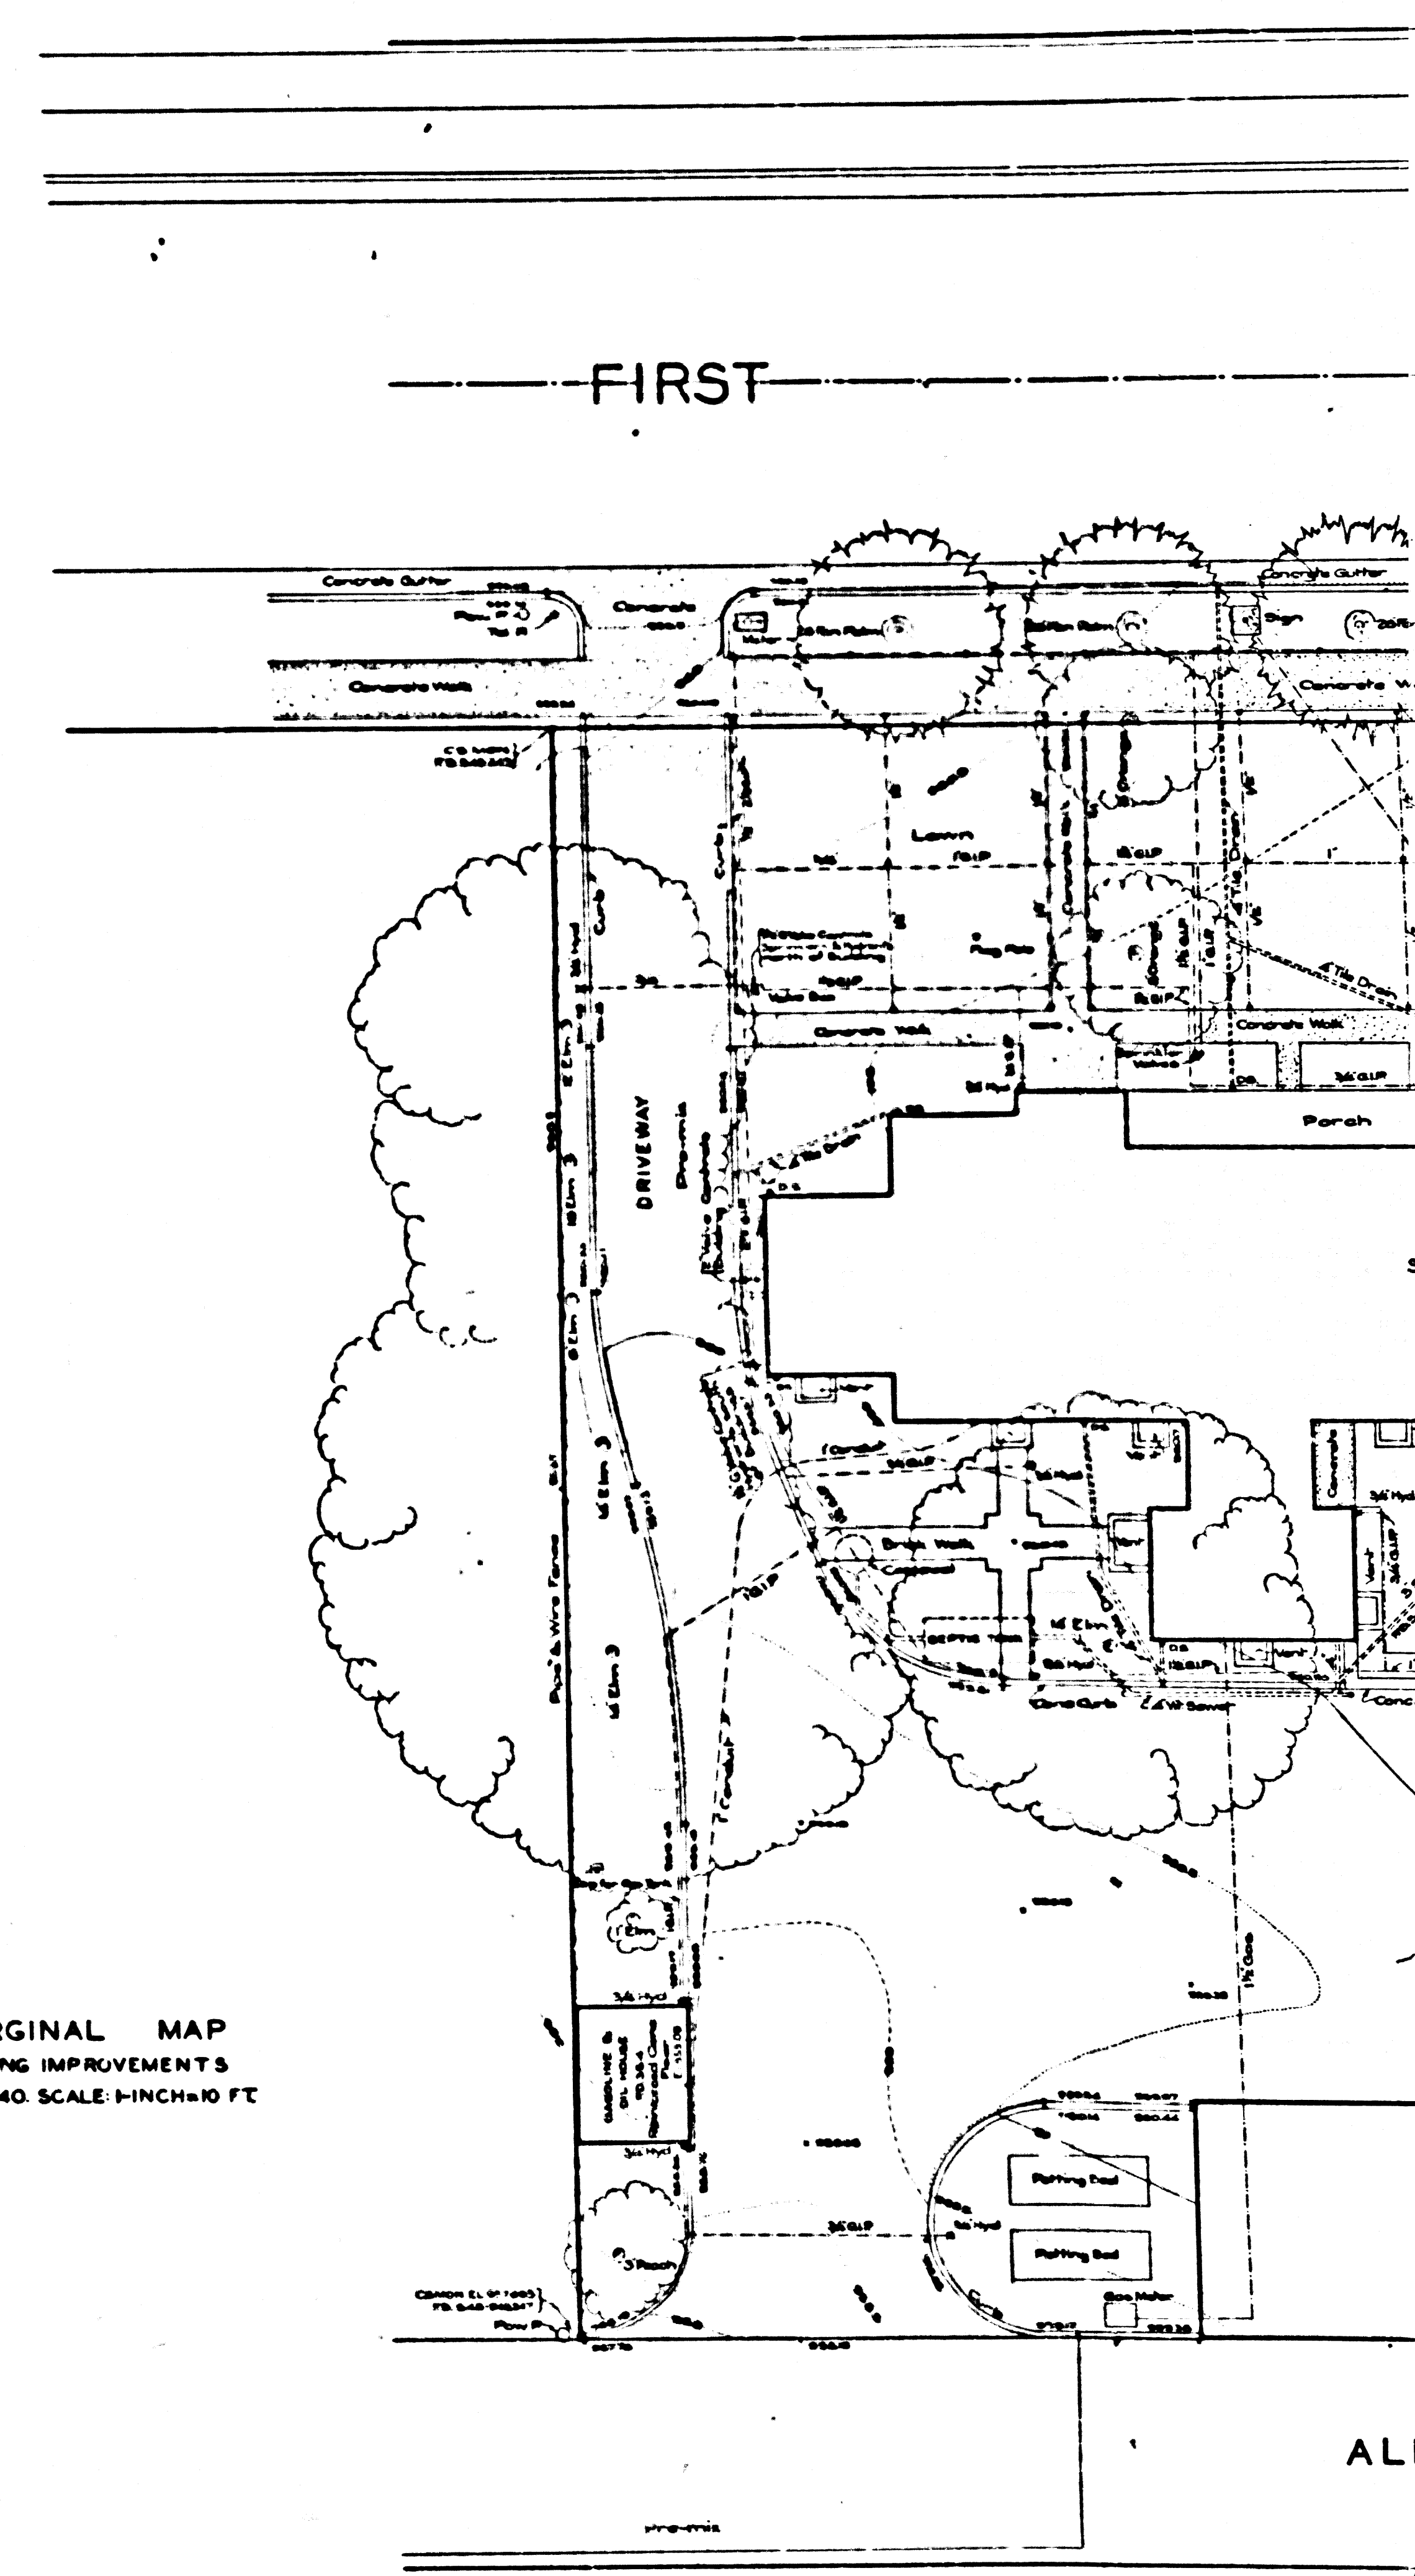

ALL