

**GLEN AVENUE
DRAINAGE SYSTEM**
OF THE COUNTY OF LOS ANGELES, CALIFORNIA
PLAN AND PROFILE OF

ORIS ST. BRANCH
ARANBE AVE. BRANCH
ROSECRANS AVE. W. BRANCH
ROSECRANS AVE. E. BRANCH
SHEET 12 OF 26 SHEETS

ALFRED JONES COUNTY SURVEYOR
RECOMMENDED [Signature] APPROVED [Signature]




REFERENCE	DESIGNED	DATE
F.B. 496	L. Longacre	MAR 1932
L.B. 680	P.L. Munstock	SEPT 1933
Revised July, 1937	E.E. Mitchell	MAR 1934

NOTES:
Elevations are in feet above U.S.G.S. or mean Sea Level Datum.
Stations of inlets and junctions refer to the intersections of the center lines of the inlets with the center line of the main drain.
Elevations of all inlets except catch basin inlets into box sections refer to the flow lines of the inlets produced on their gradients to the vertical plane thru the center line of the main drain. Elevations of catch basin inlets into box sections refer to the intersections of the flow lines of these inlets with the inside wall of the box section.
For details of all standard structures see Standard Plans.
All pipe not otherwise specified shall be plain cement pipe.
All stubs to be one length of pipe with ends sealed with 2" red wood planking, unless otherwise specified.
Catch basins shall be built with a curb face of 10' or more which shall include a minimum depression at opening of 8" below gutter grade, unless otherwise specified.
Sanitary sewers crossing storm drains, shown in profile with less than 12" feet clearance, are to be encased as per 306 for a length equal to the width of conduit trench. In addition if less than 12" clearance sewers must be of cast iron pipe and encased as noted above.

August 1941
A.T. Rineaid
CSB-1171-12
A1 OF A6

SHEET 12 OF 26 SHEETS
COUNTY OF LOS ANGELES





B.C.A. 944-13-15-16-17-18-19-20-21-22-23-24-25-26
COUNTY OF LOS ANGELES

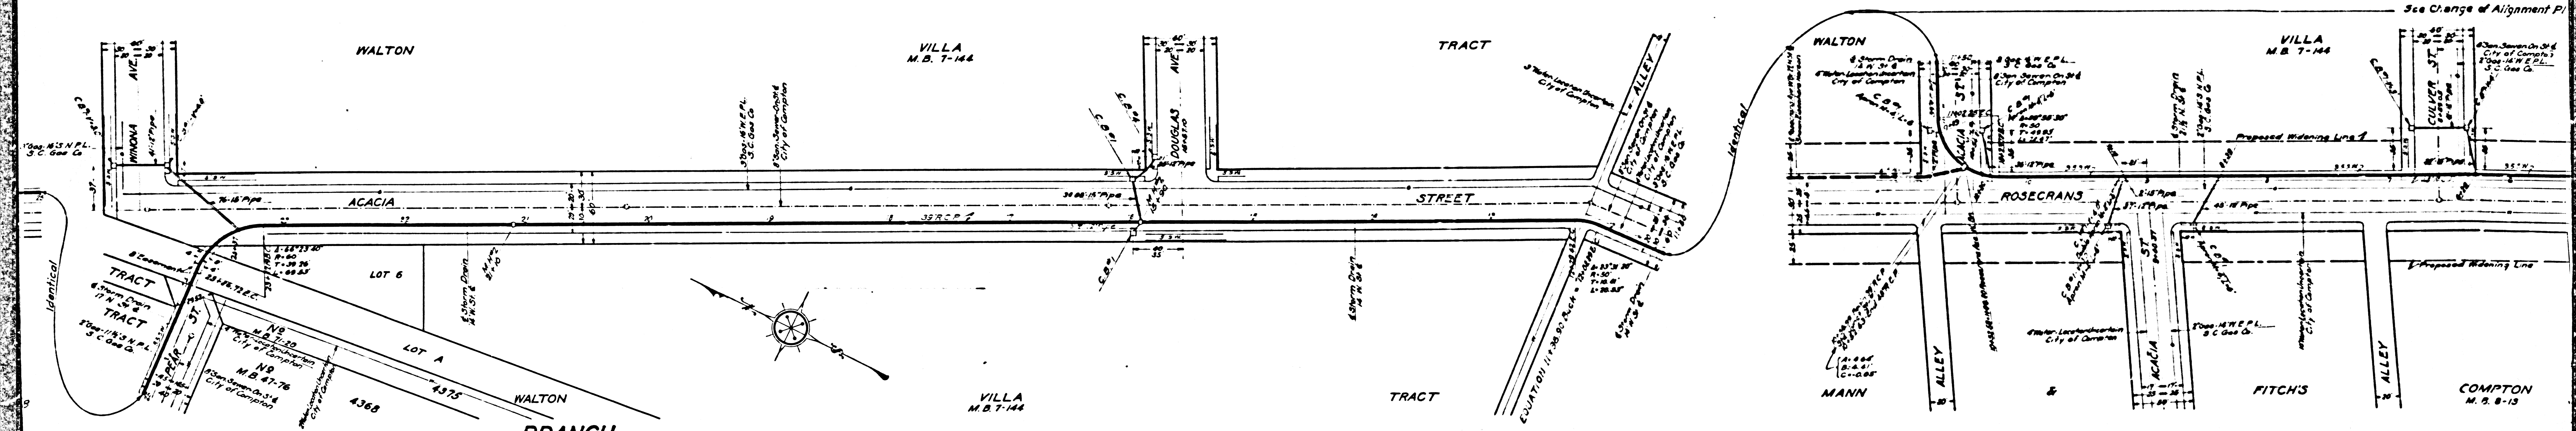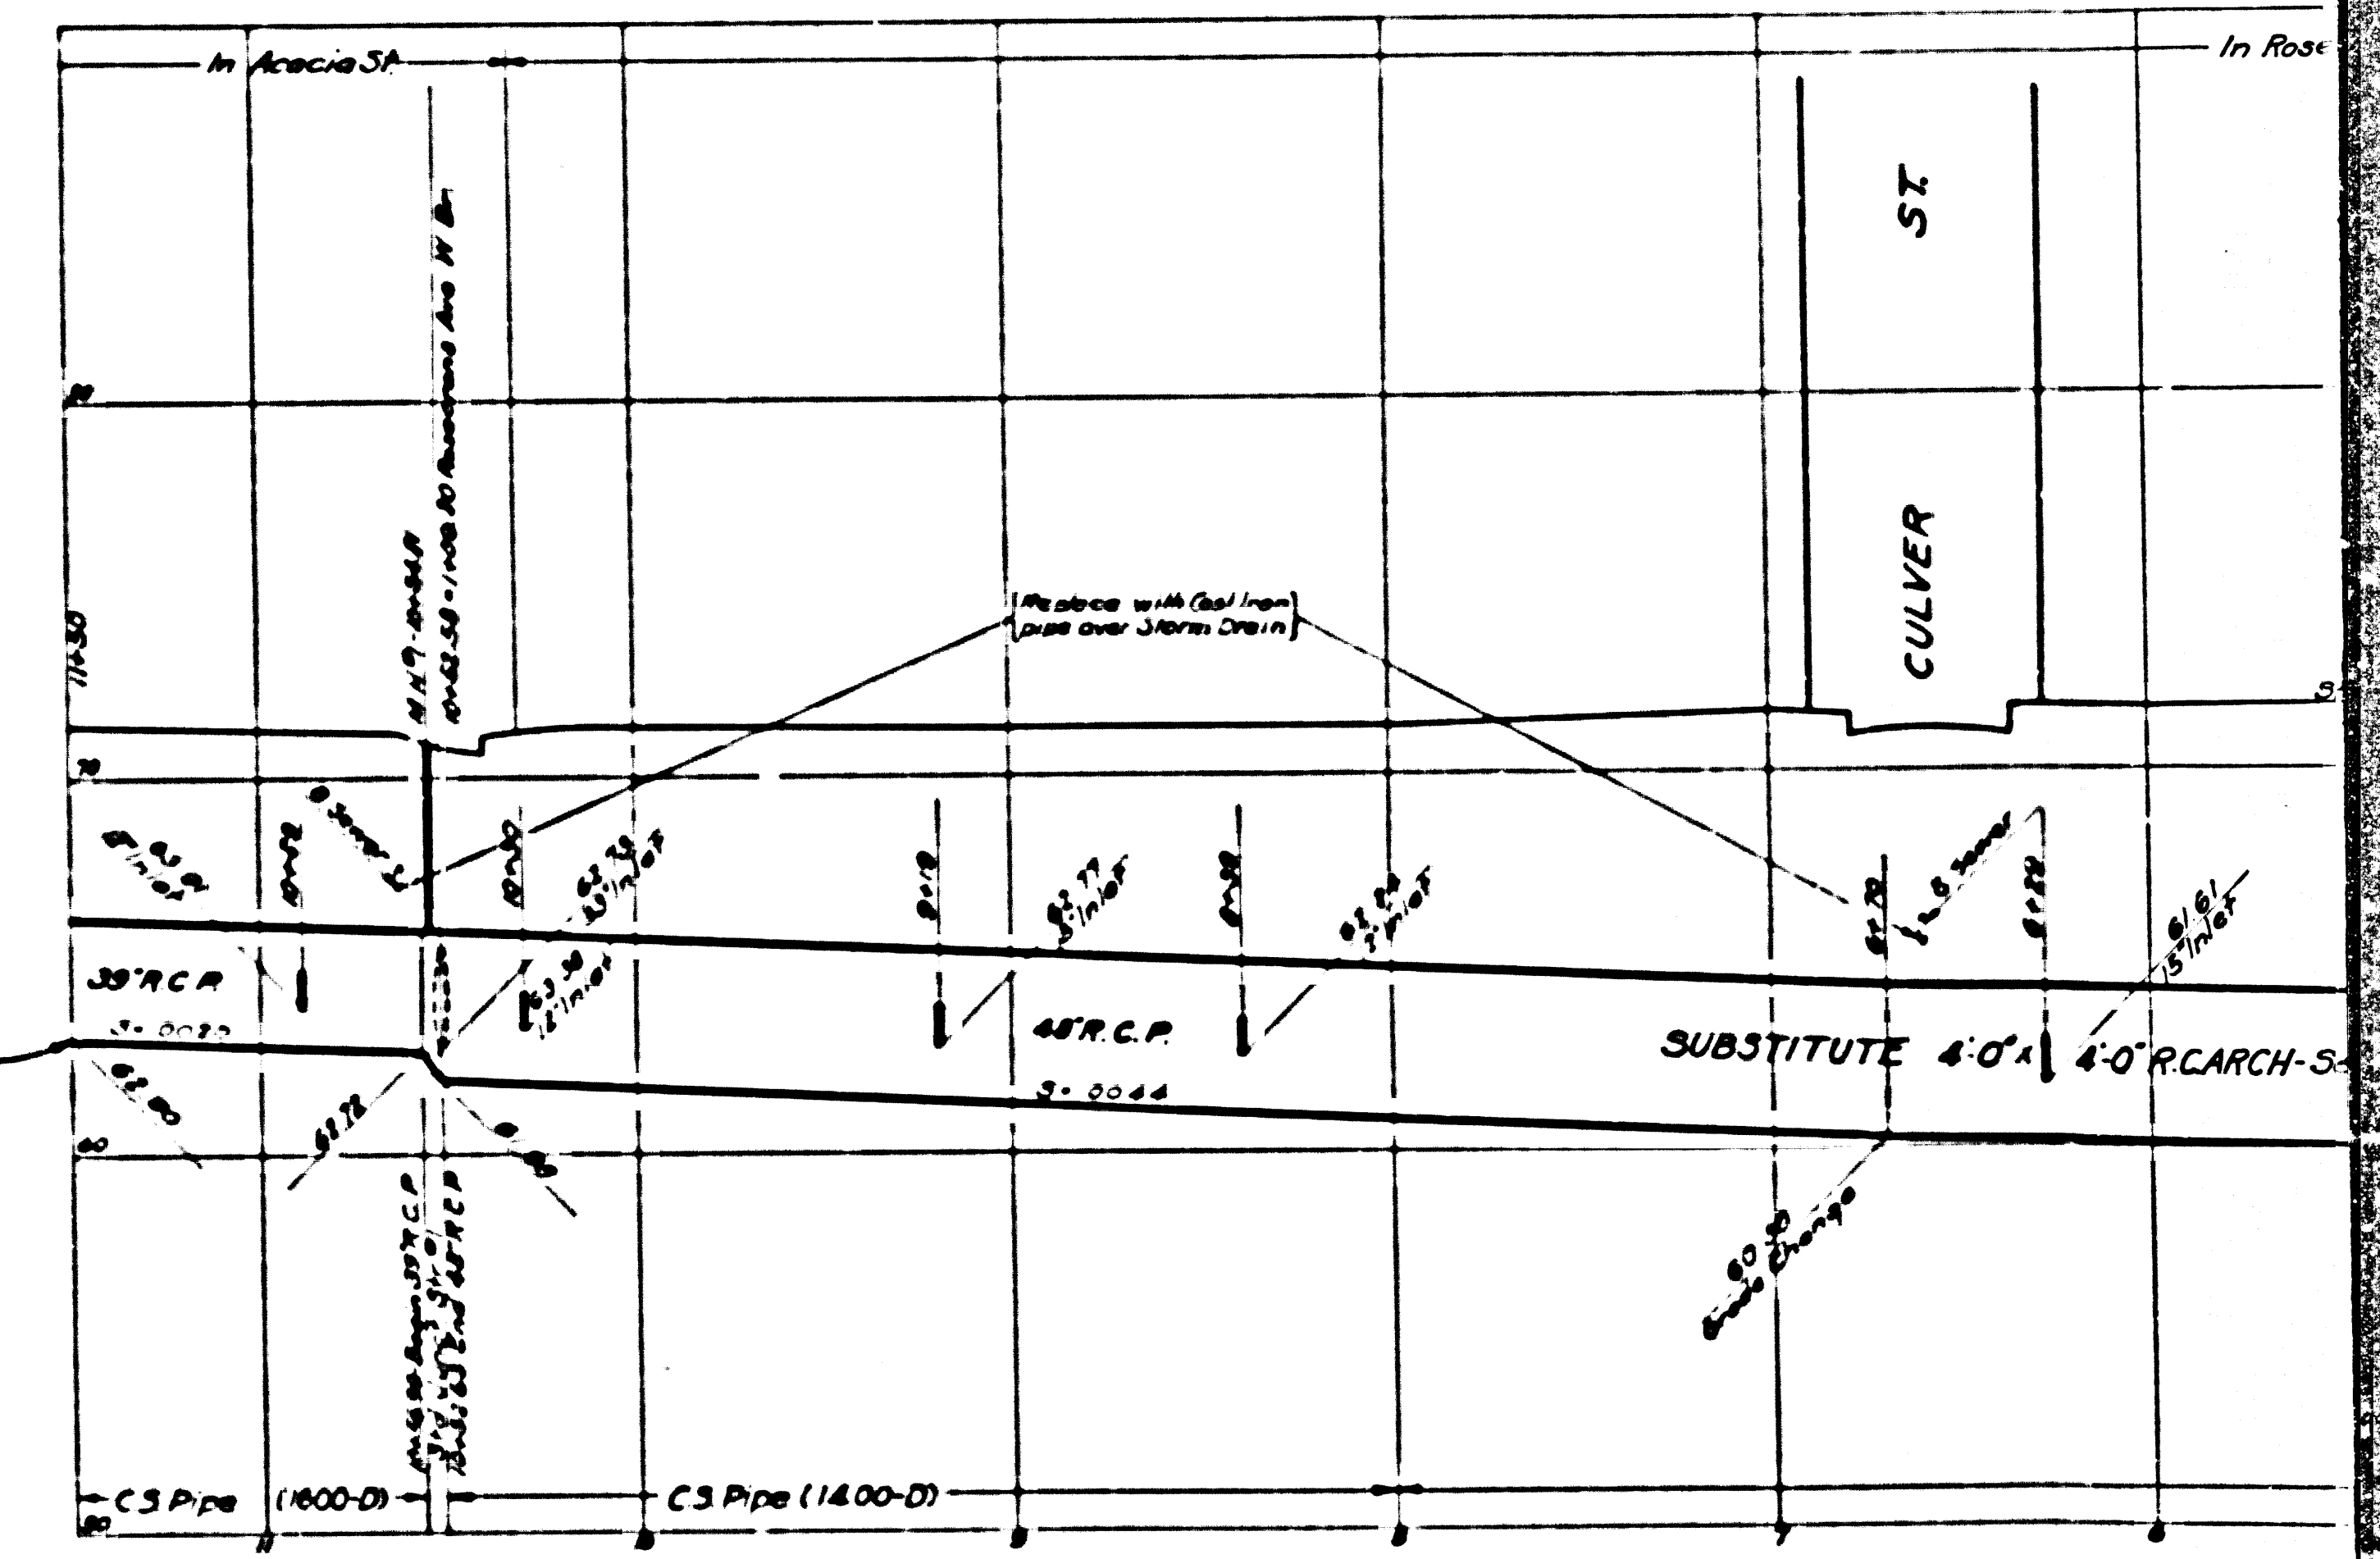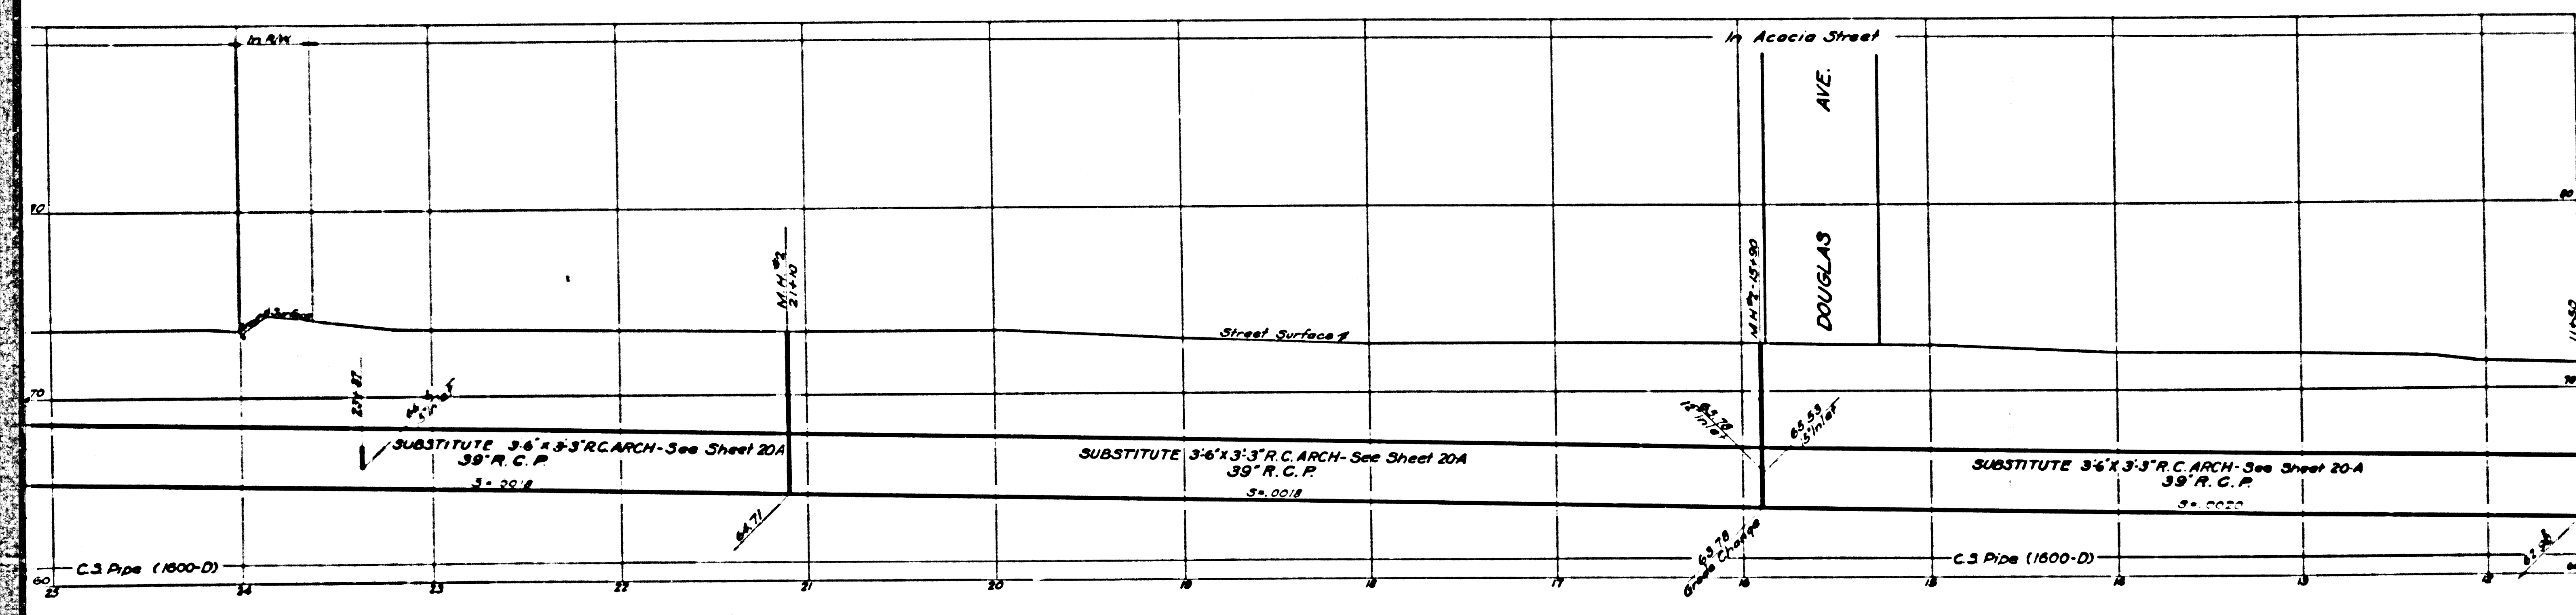

CSB-117-12
A4 OF A6





Trim prints to this line

INDEX
Line Shown on this Sheet
Showing from Left to Right
PLAN AND PROFILE
ORIS ST. BR.
ARANDE AVE. BR.
ROSEGRANS AVE. WEST BR.
ROSEGRANS AVE. EAST BR.

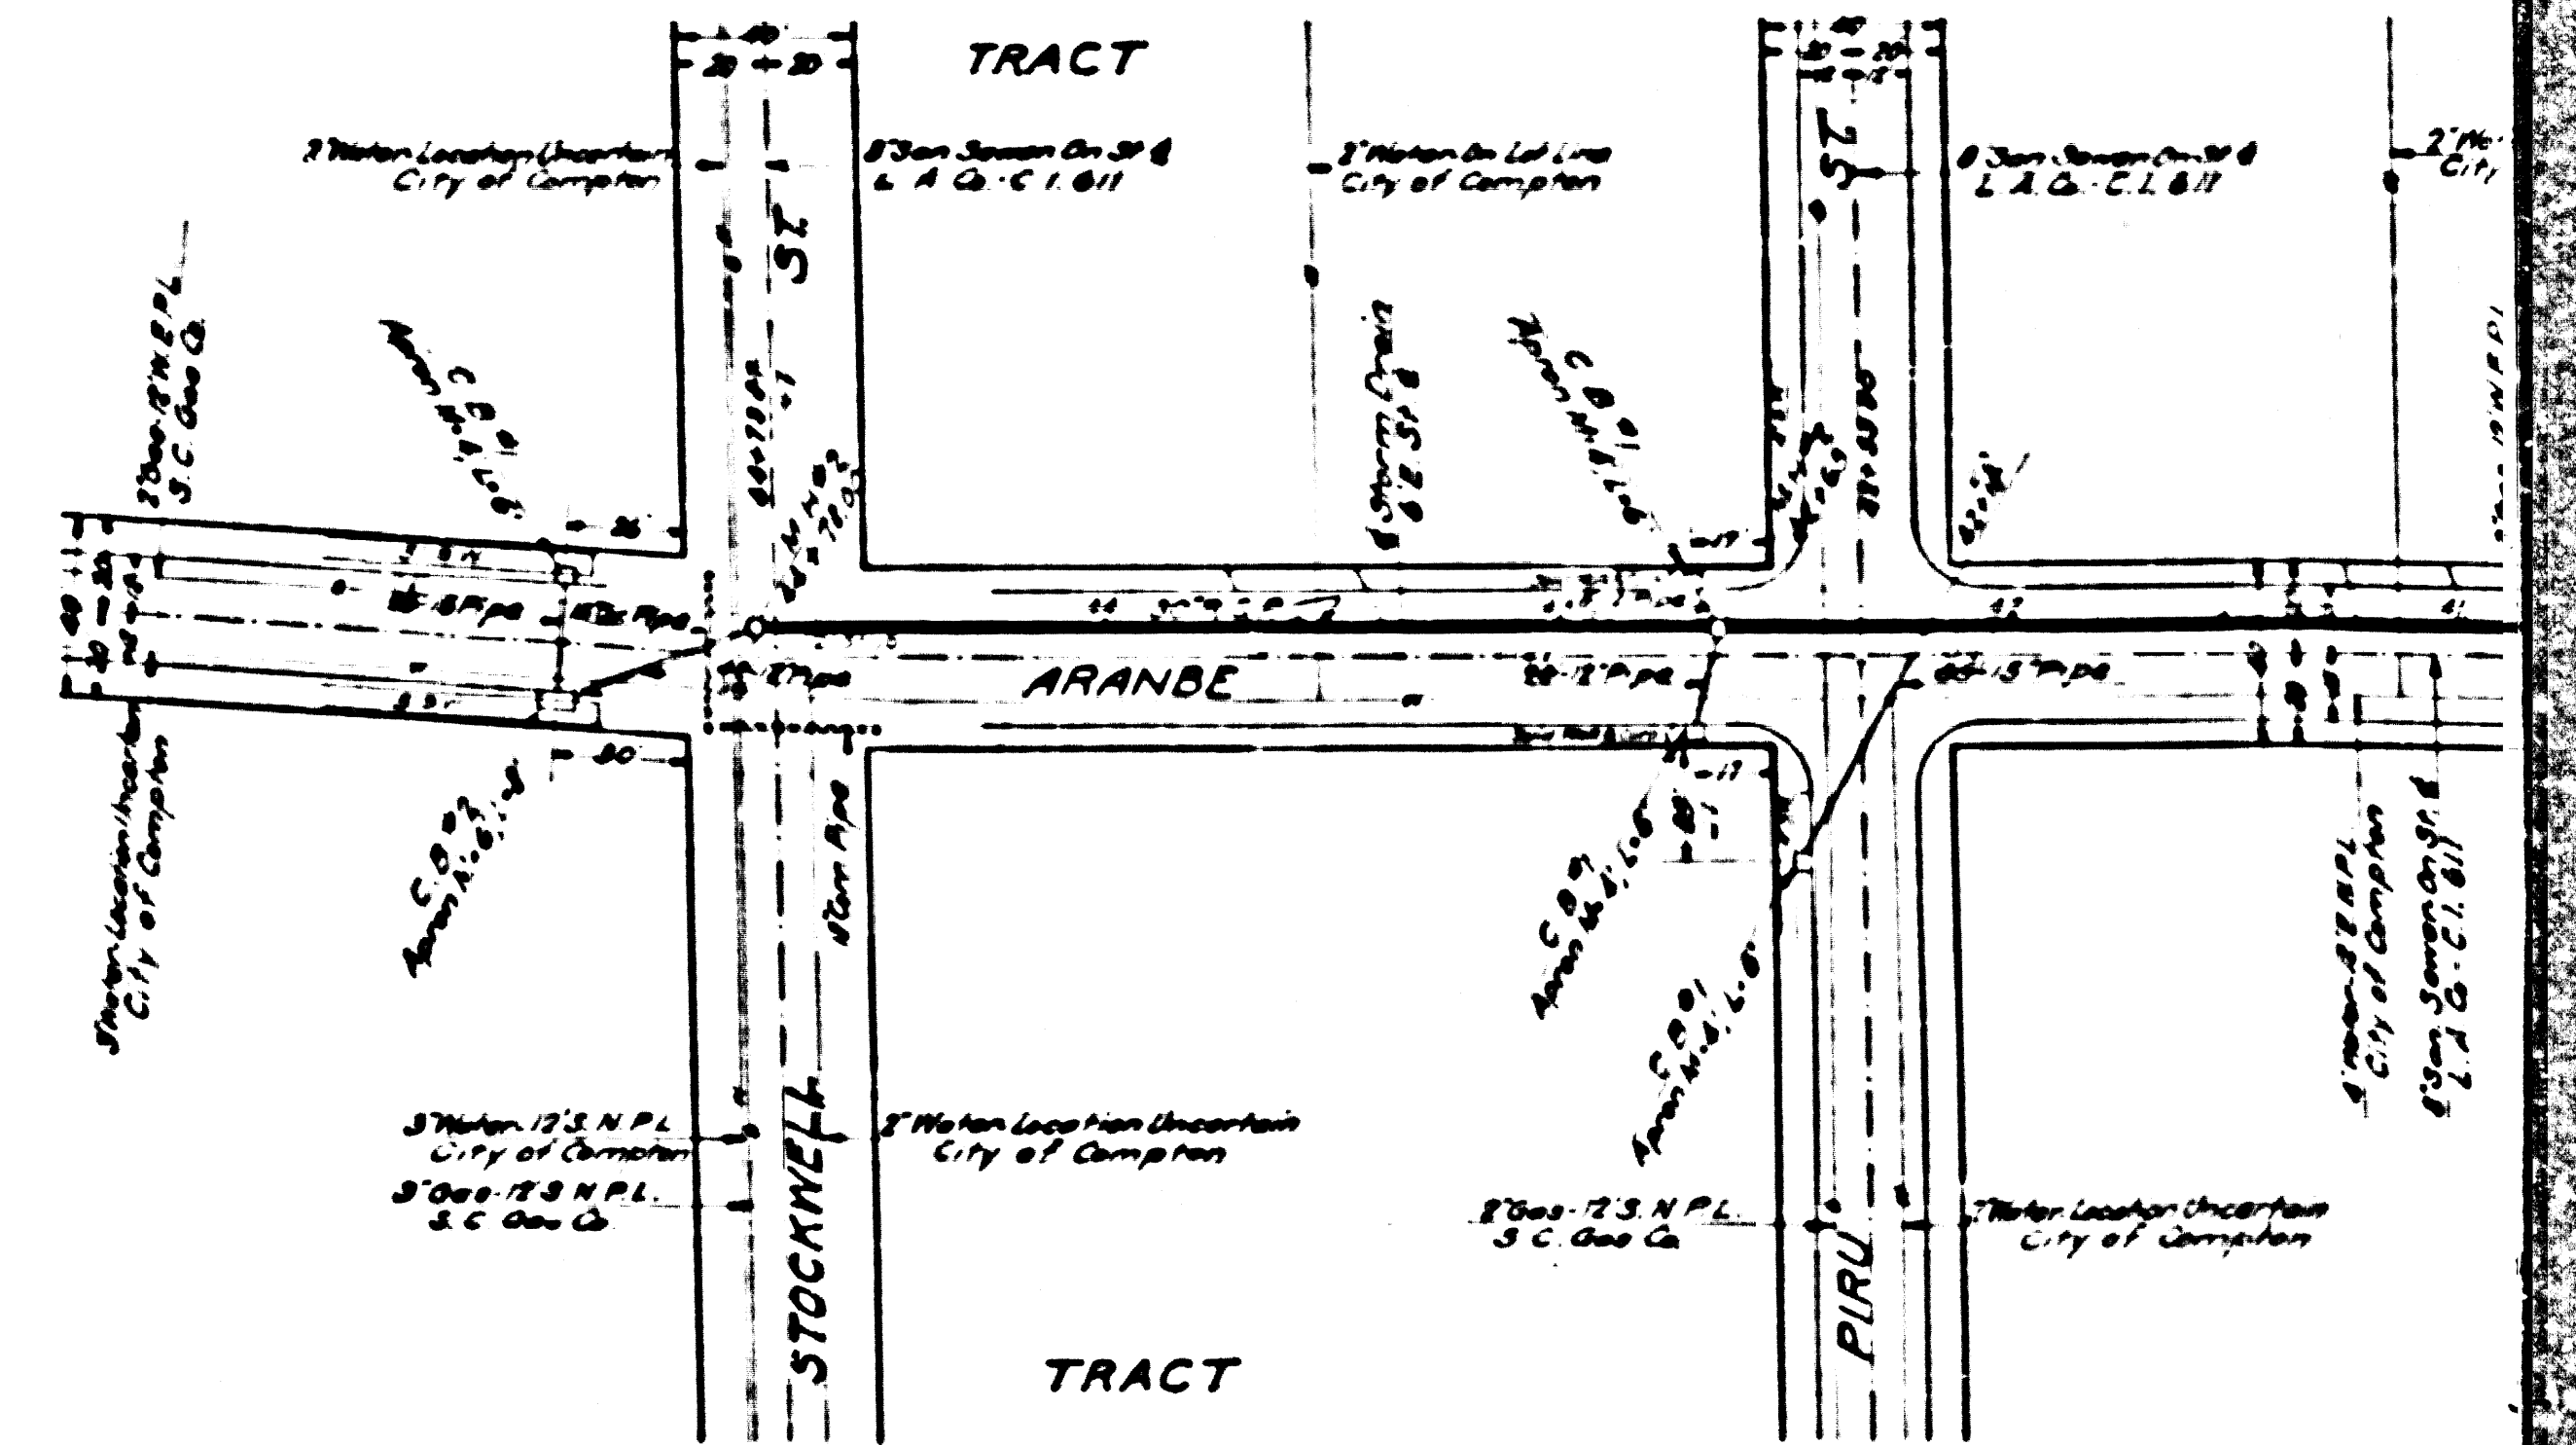
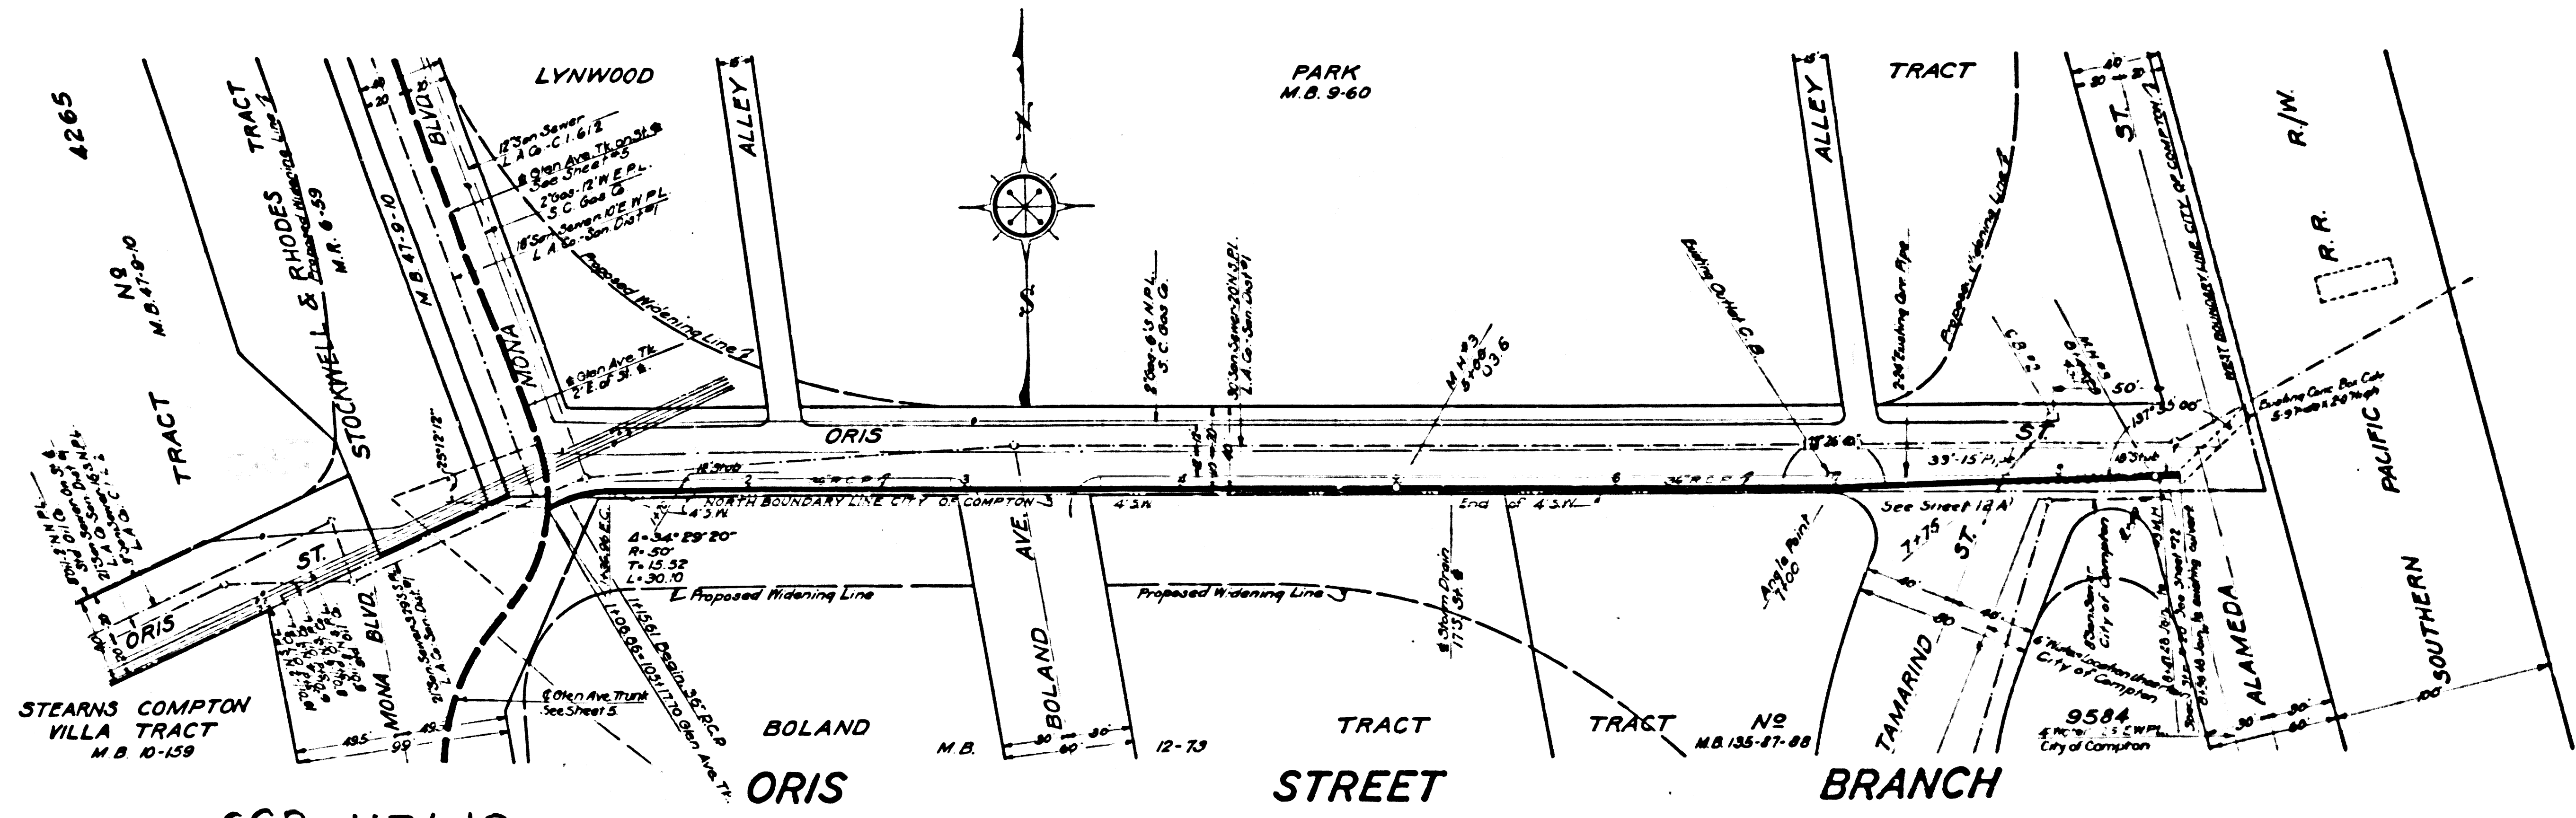
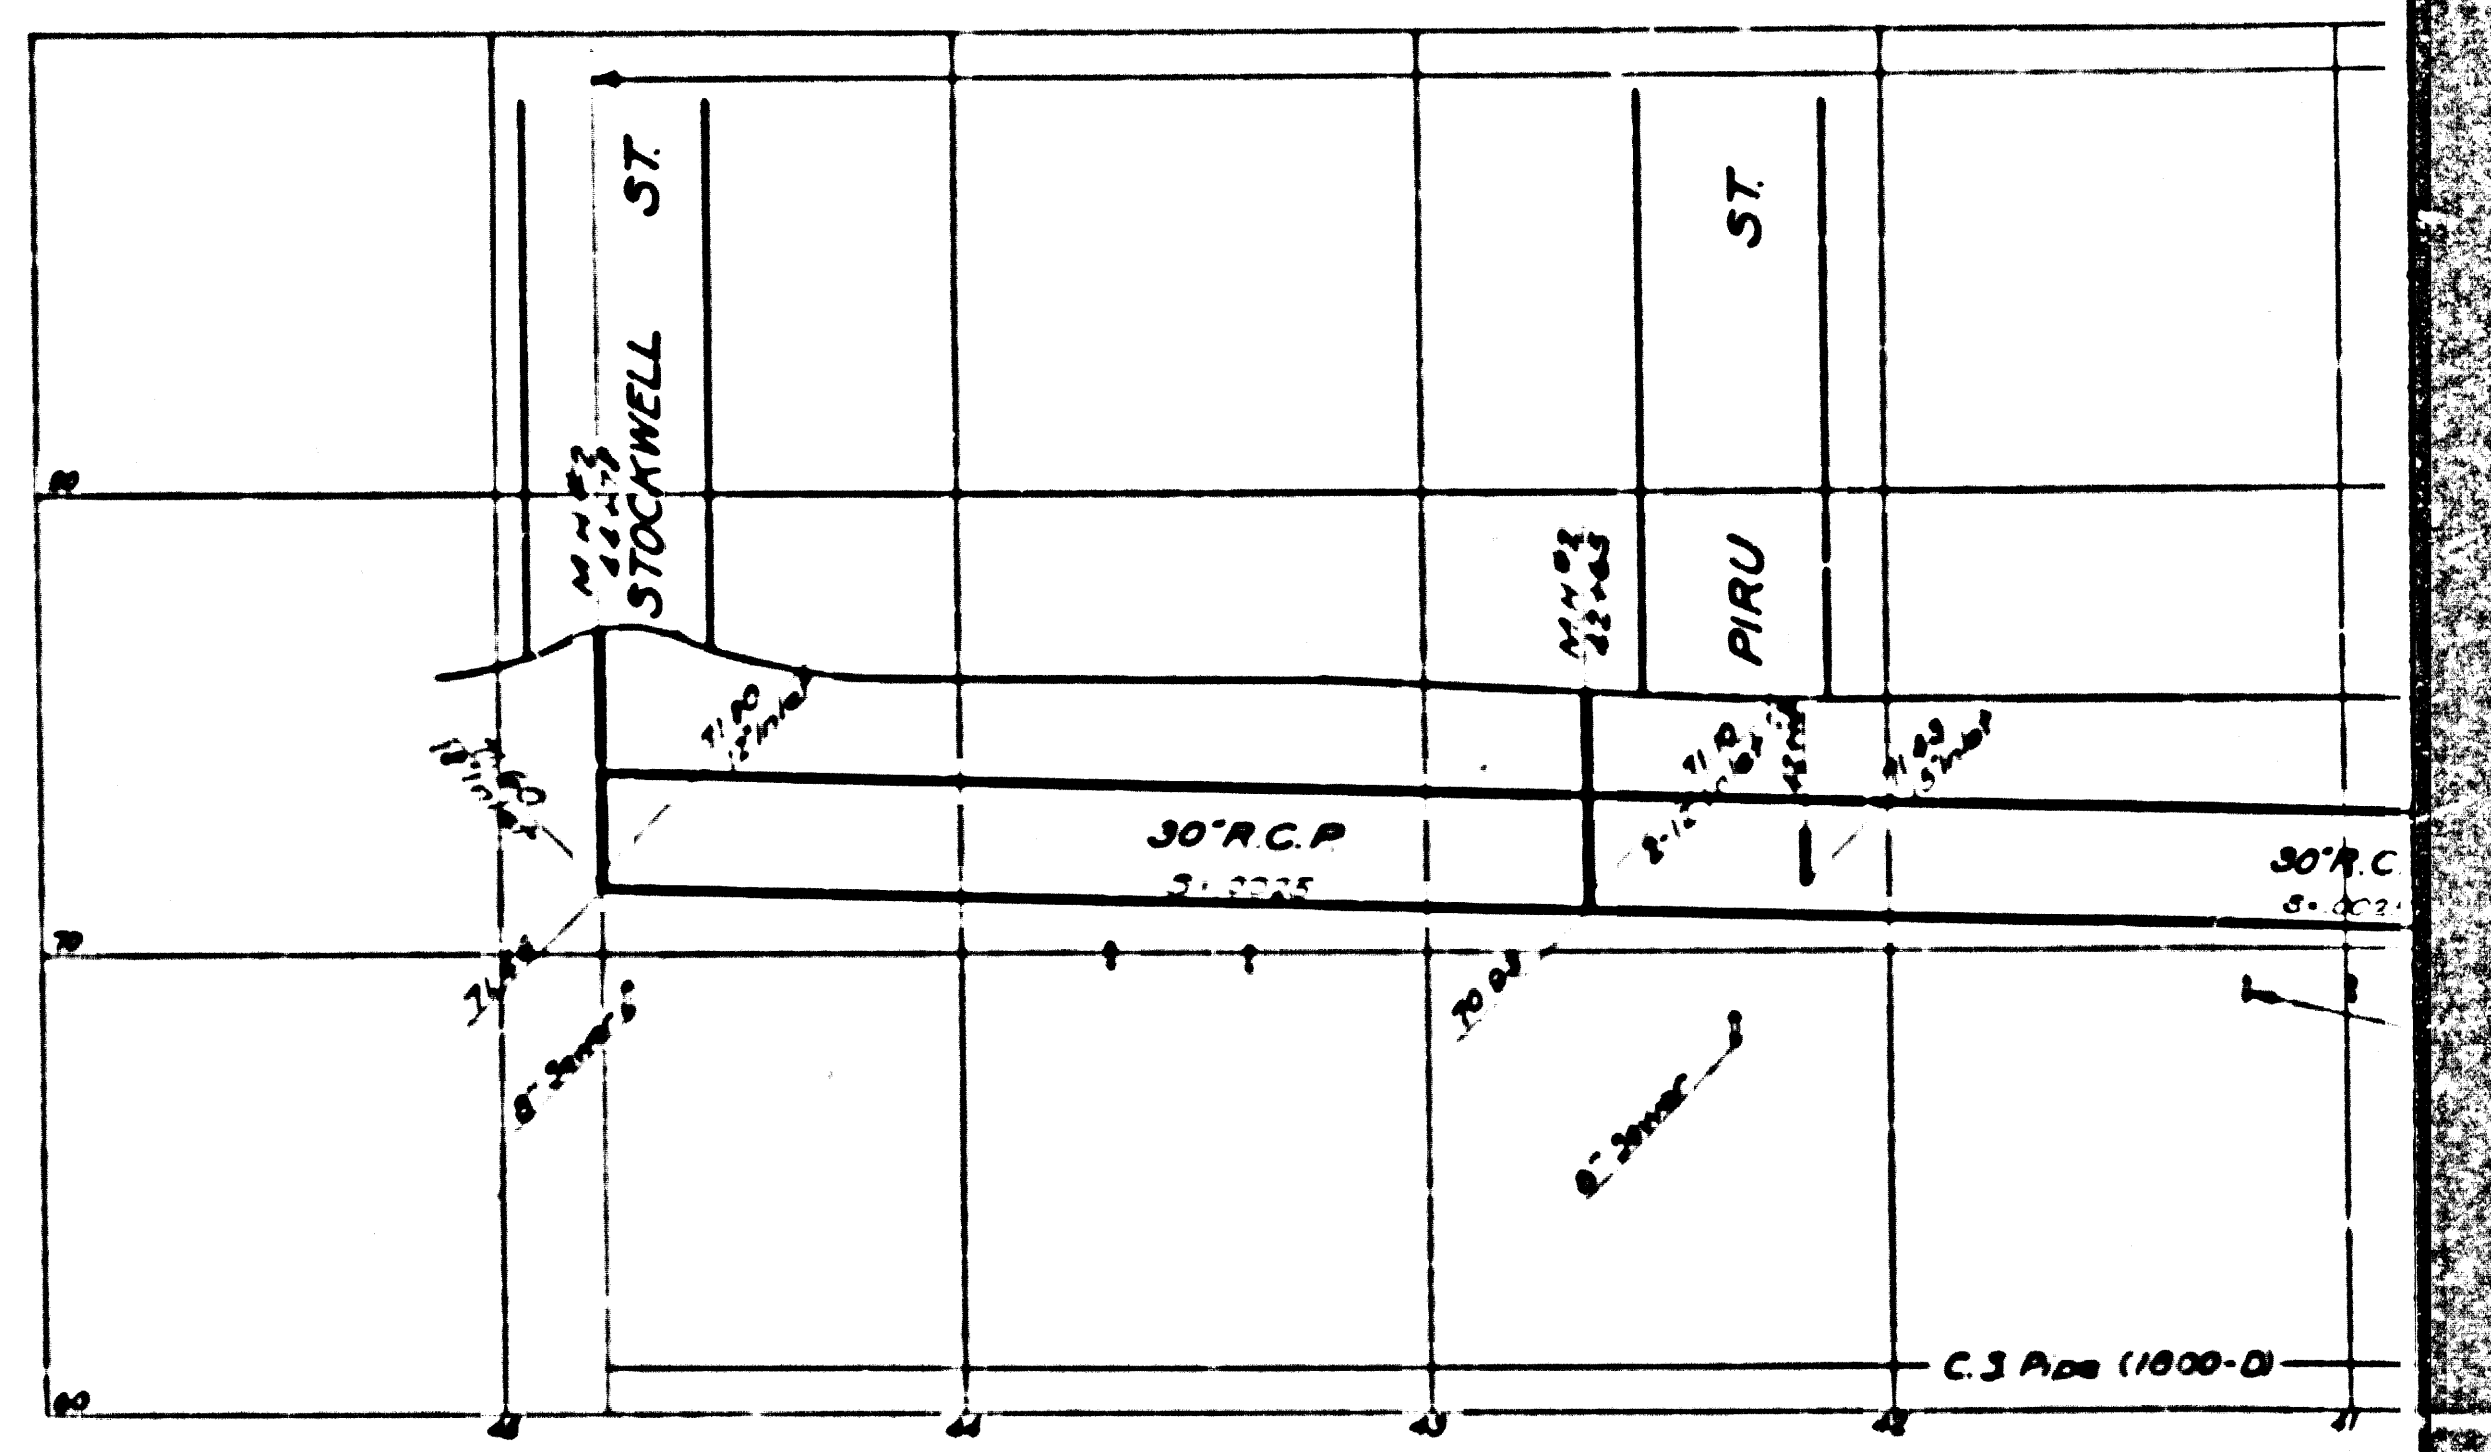
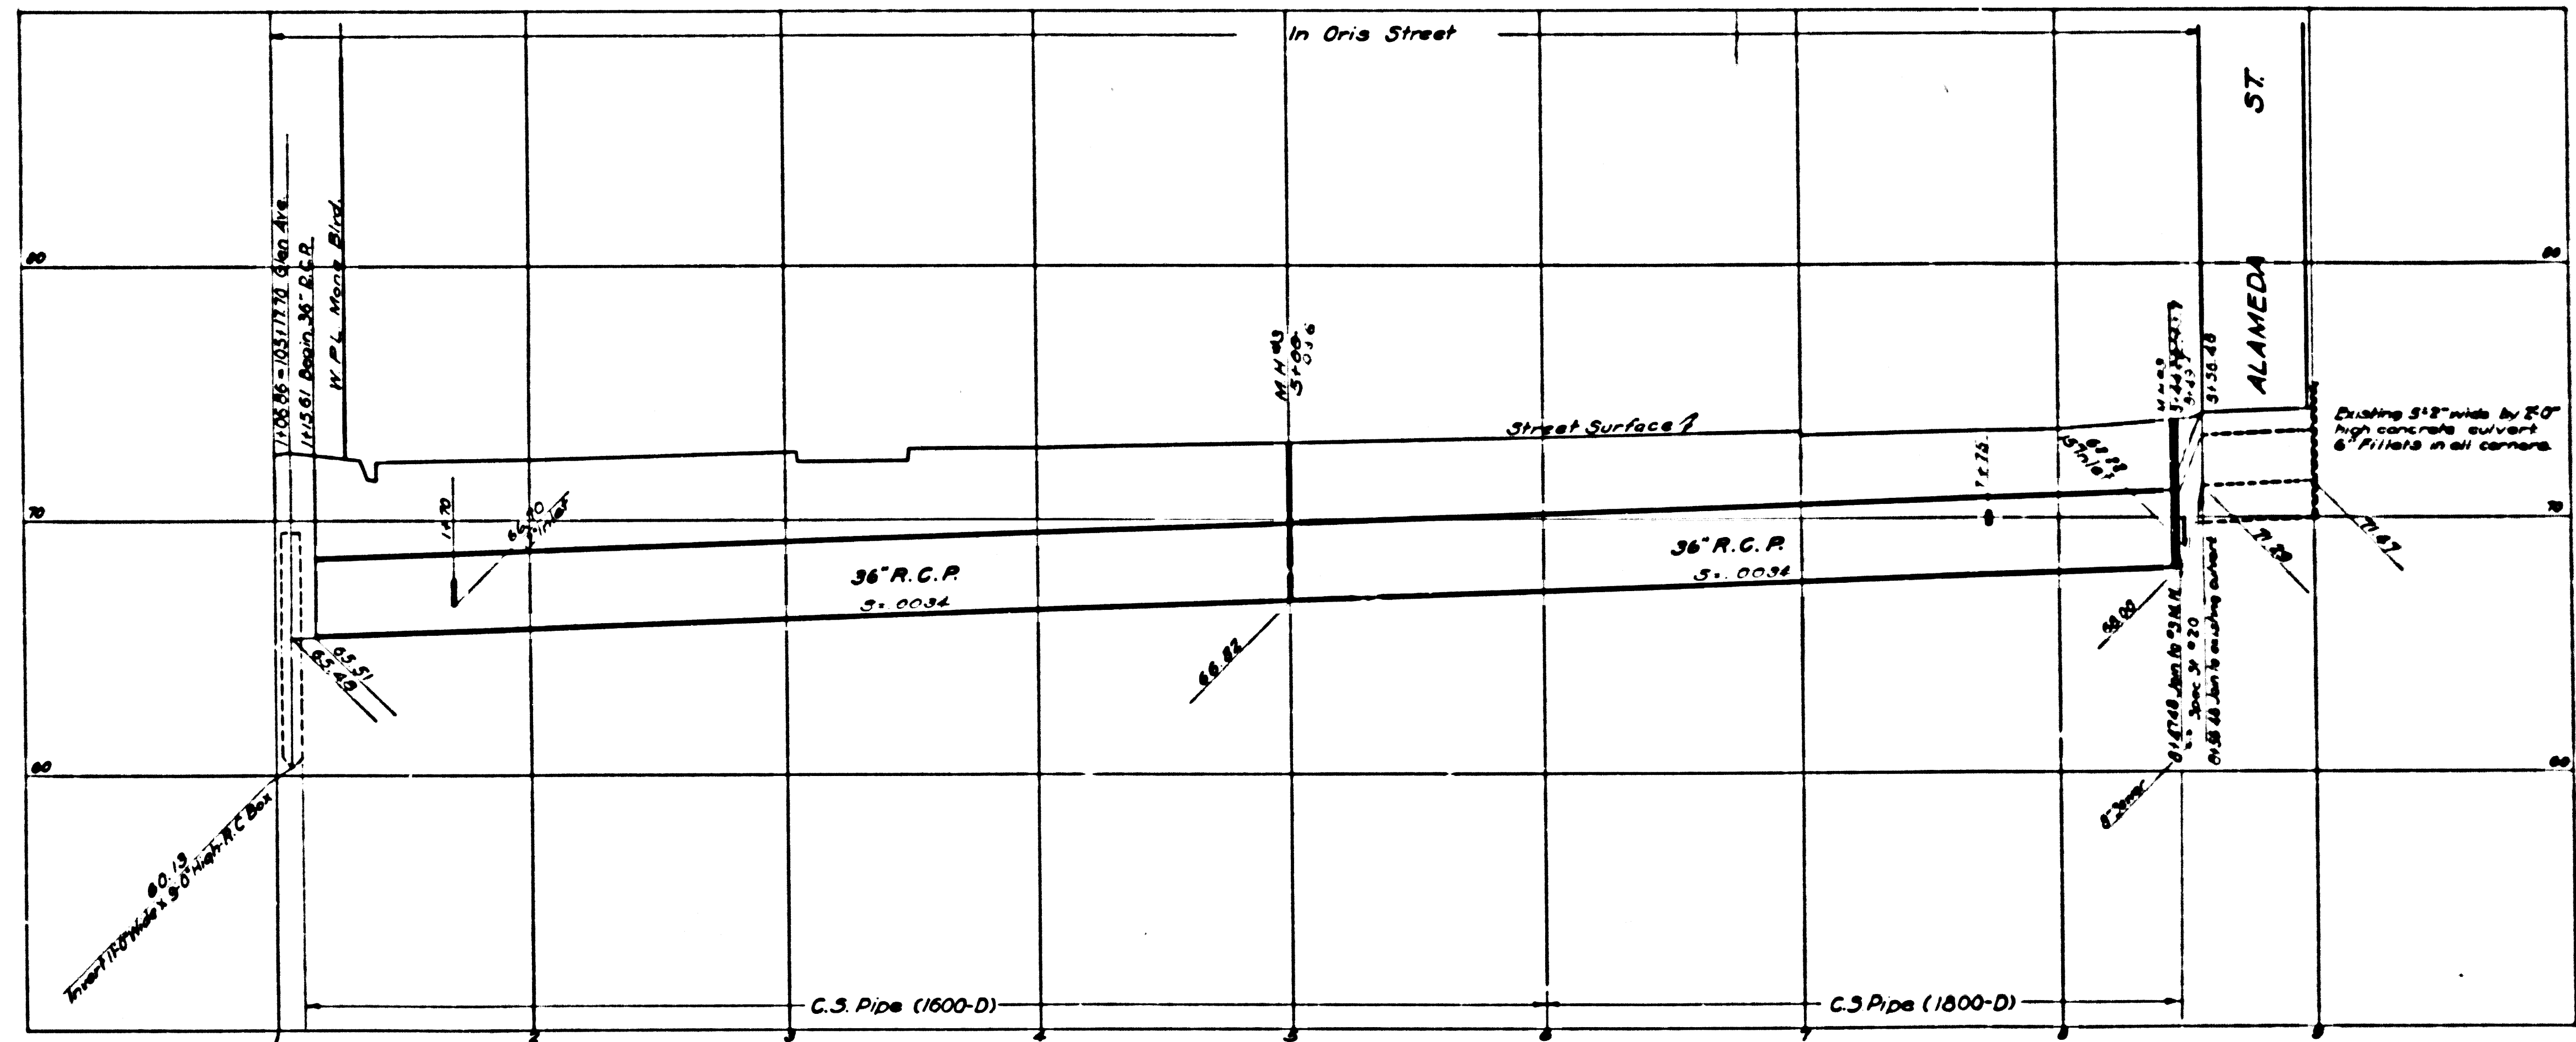


CSB-1171-12
AG OF A6

Trim prints to this line

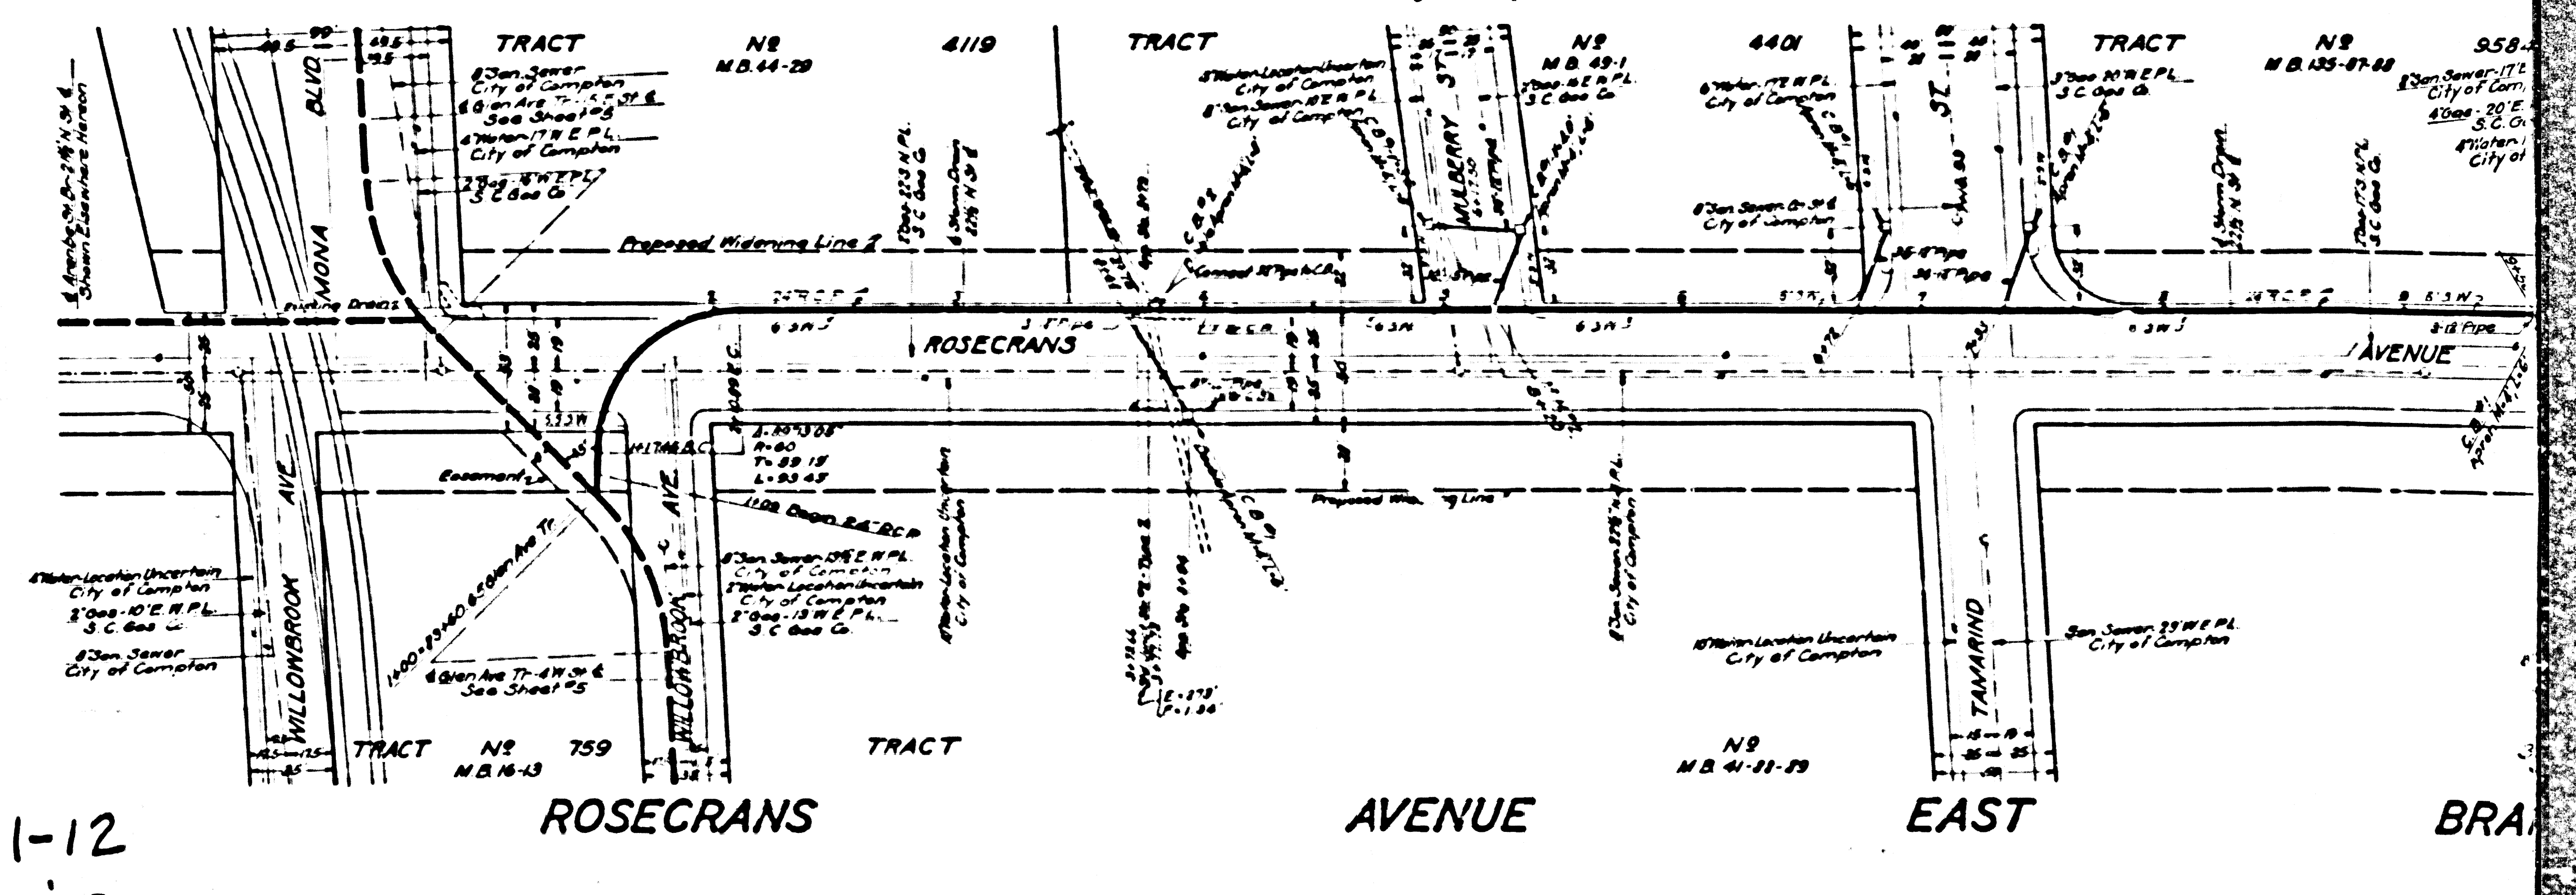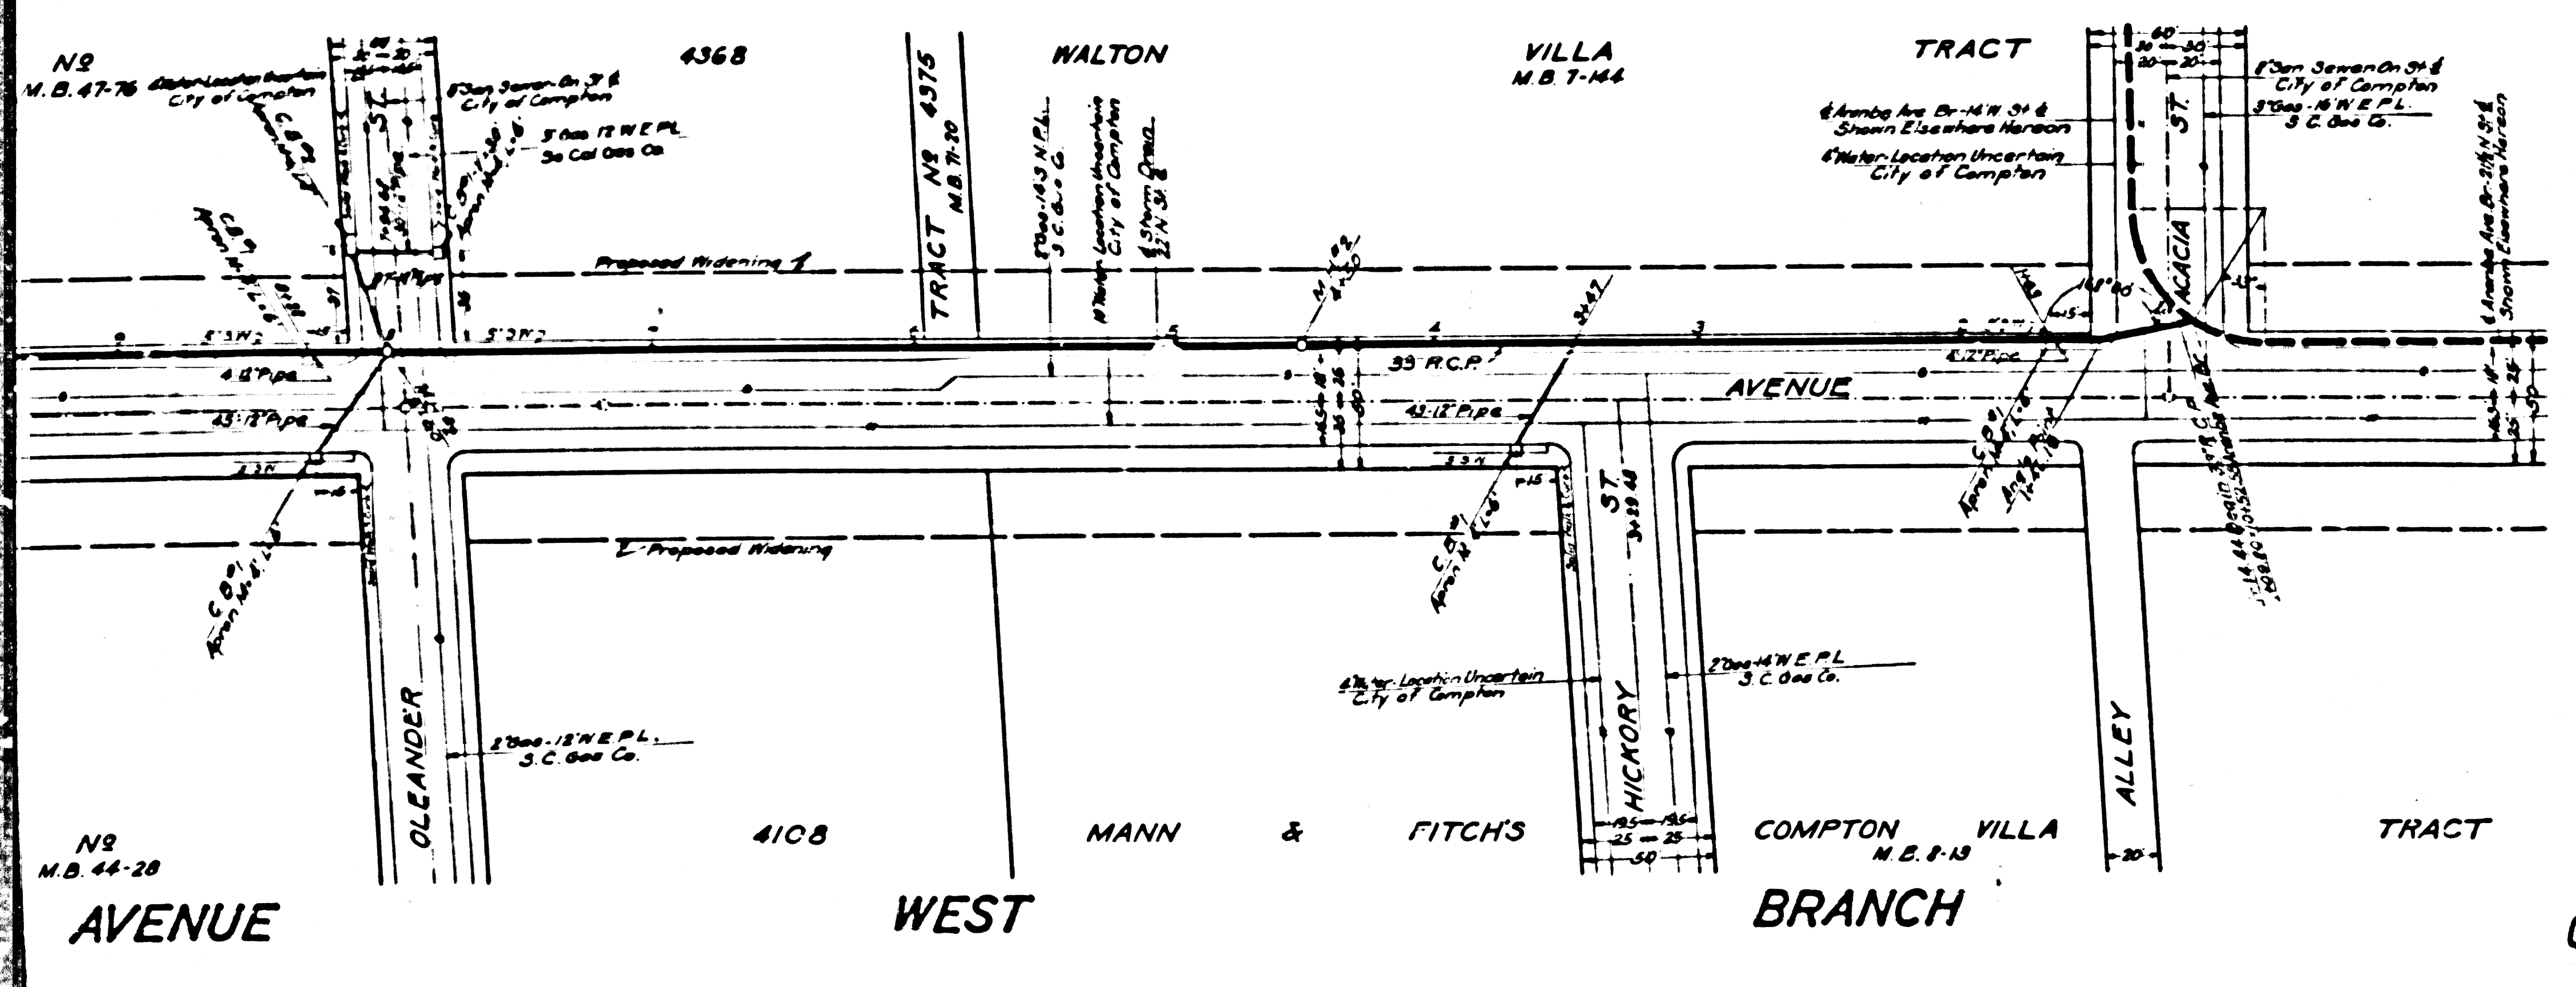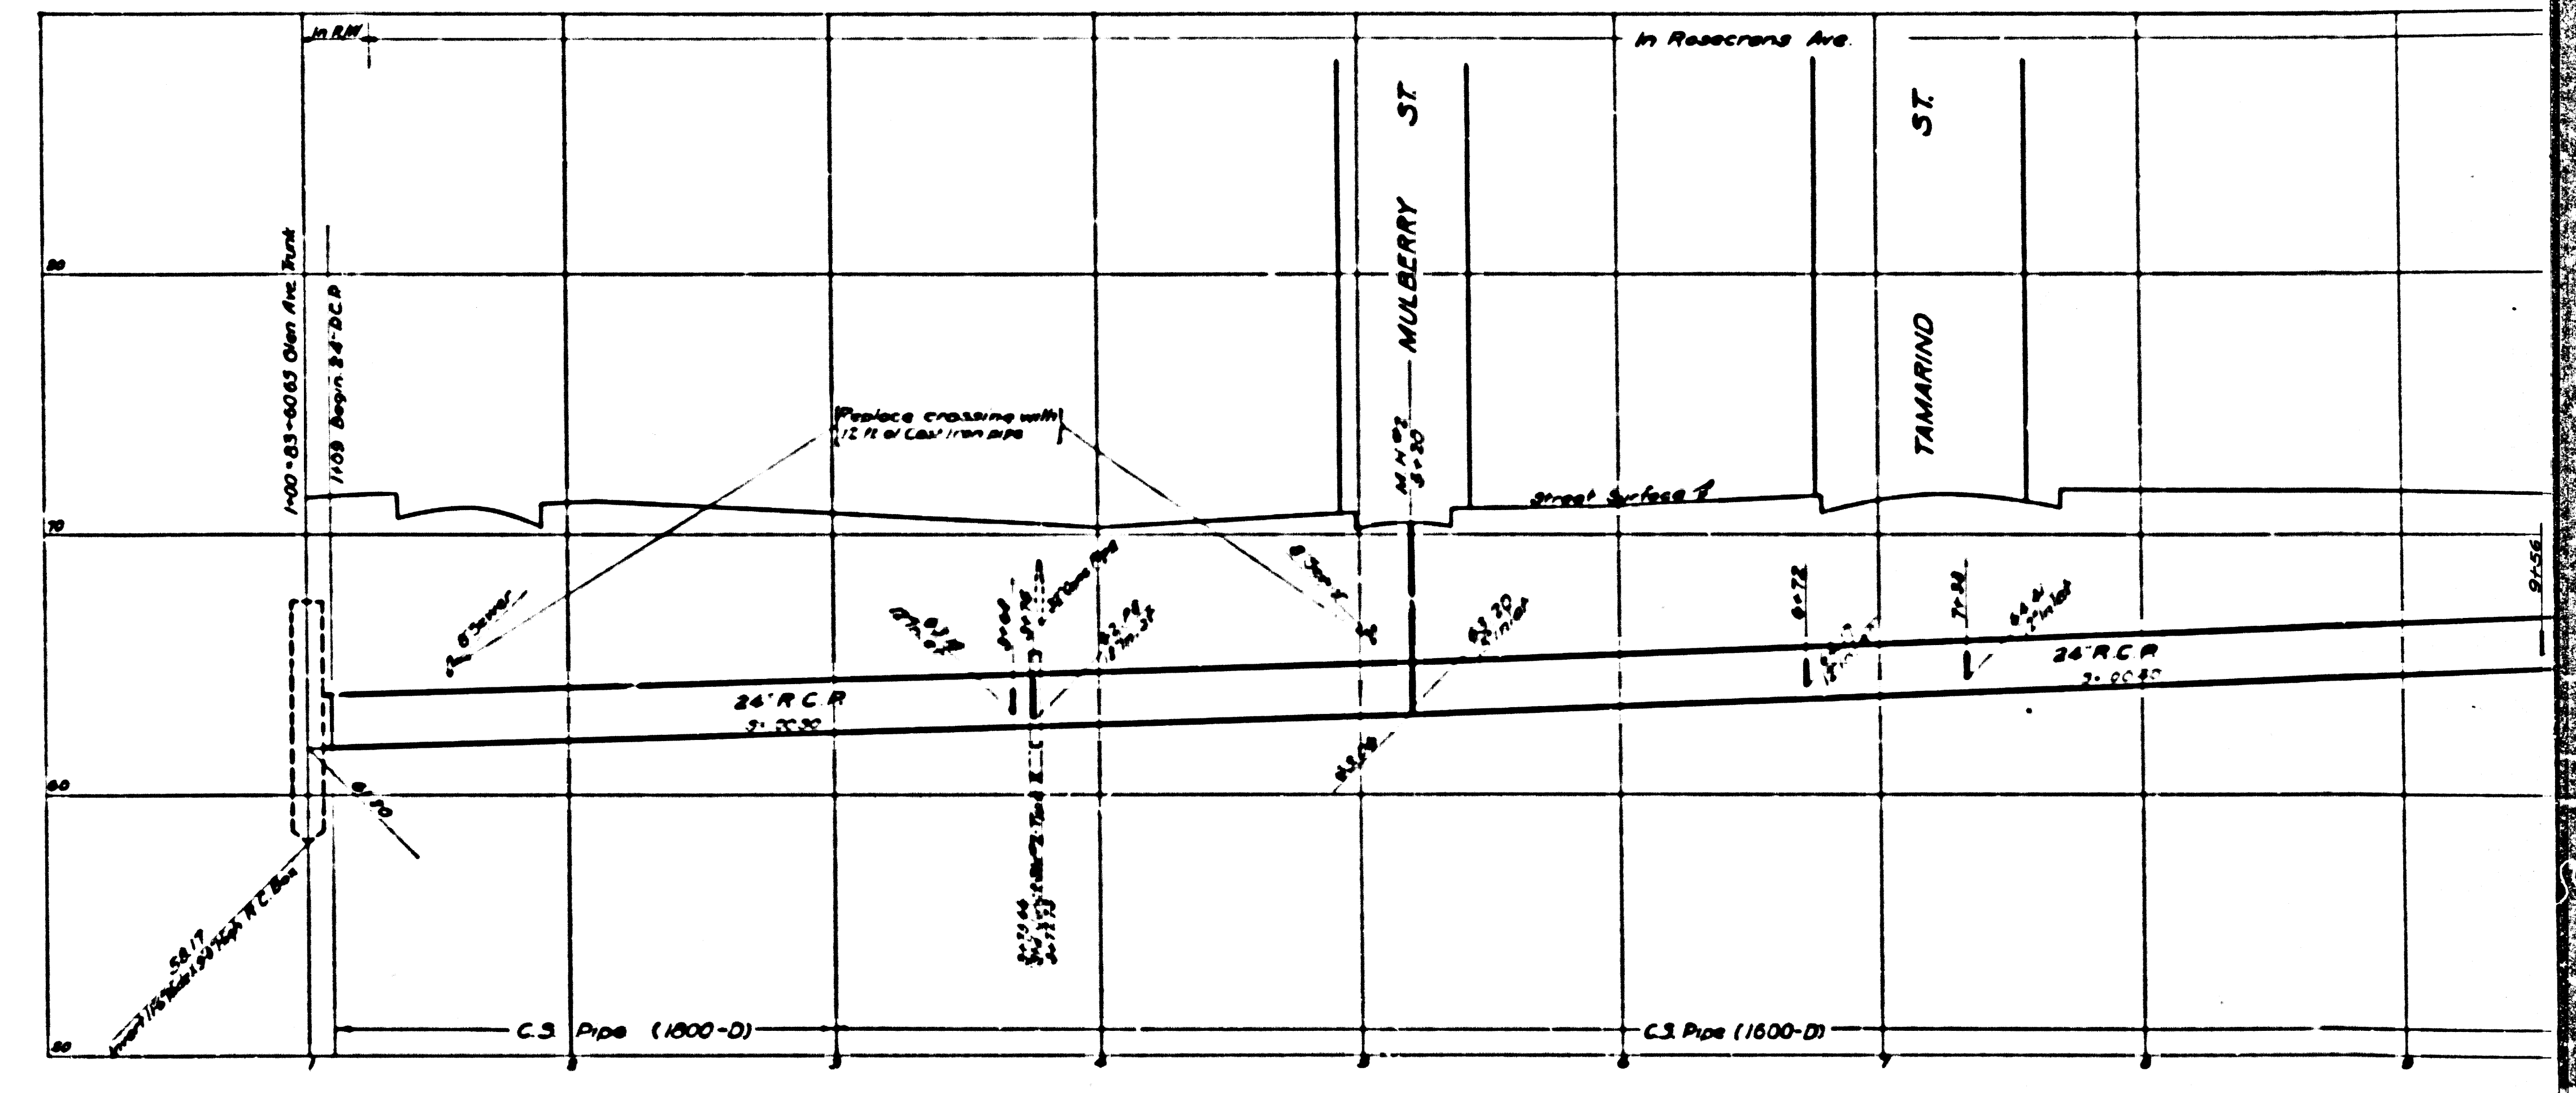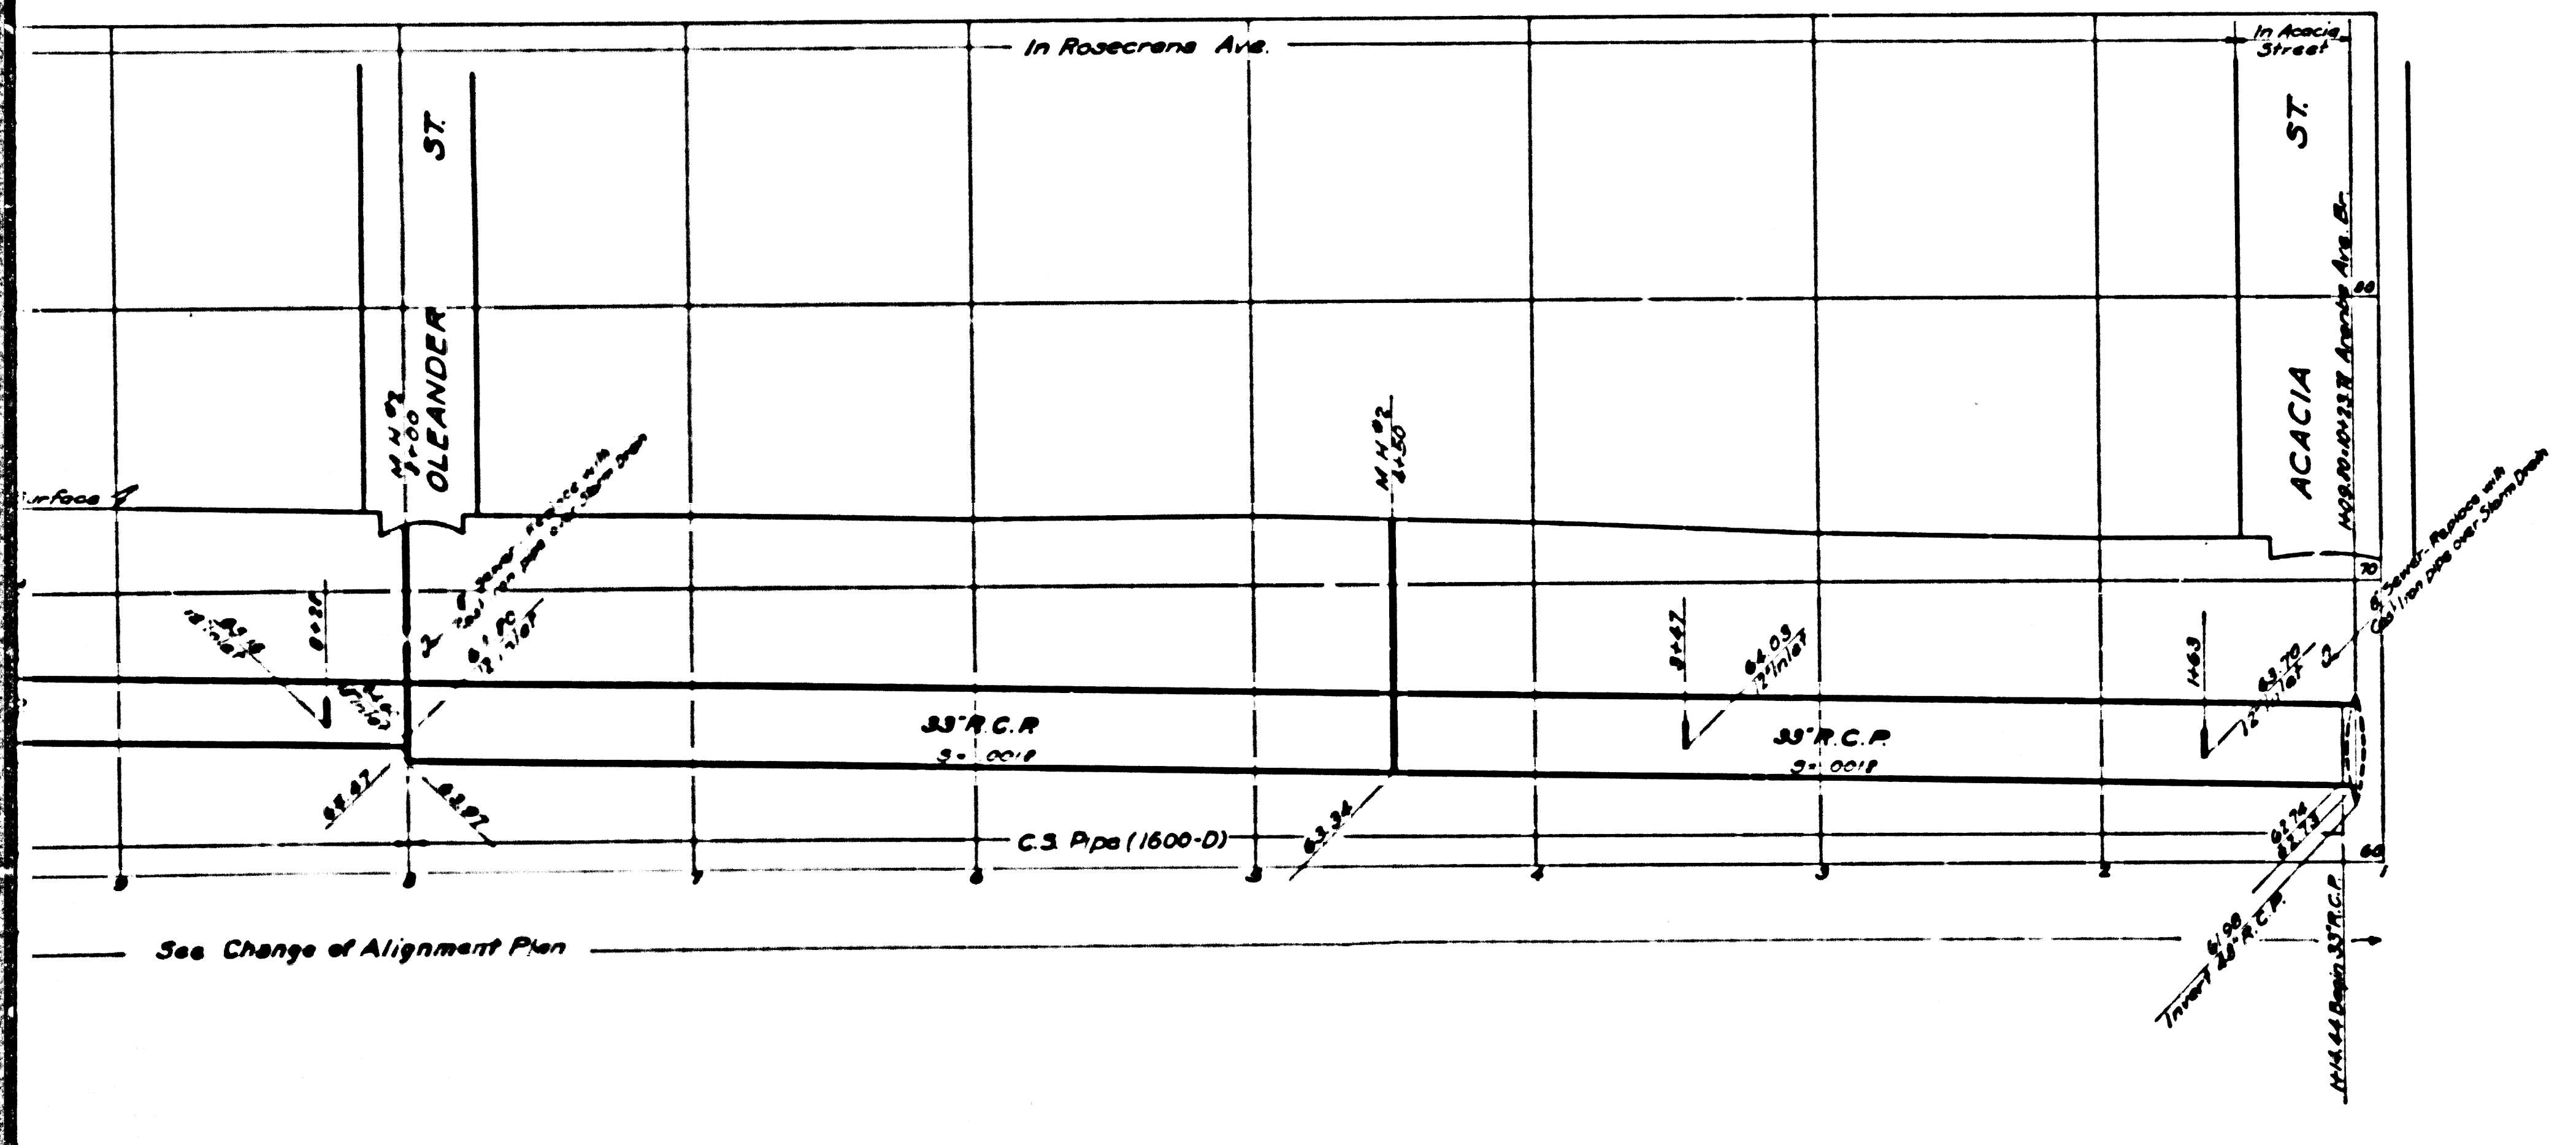

CSB-1171-12
A2 OF A6

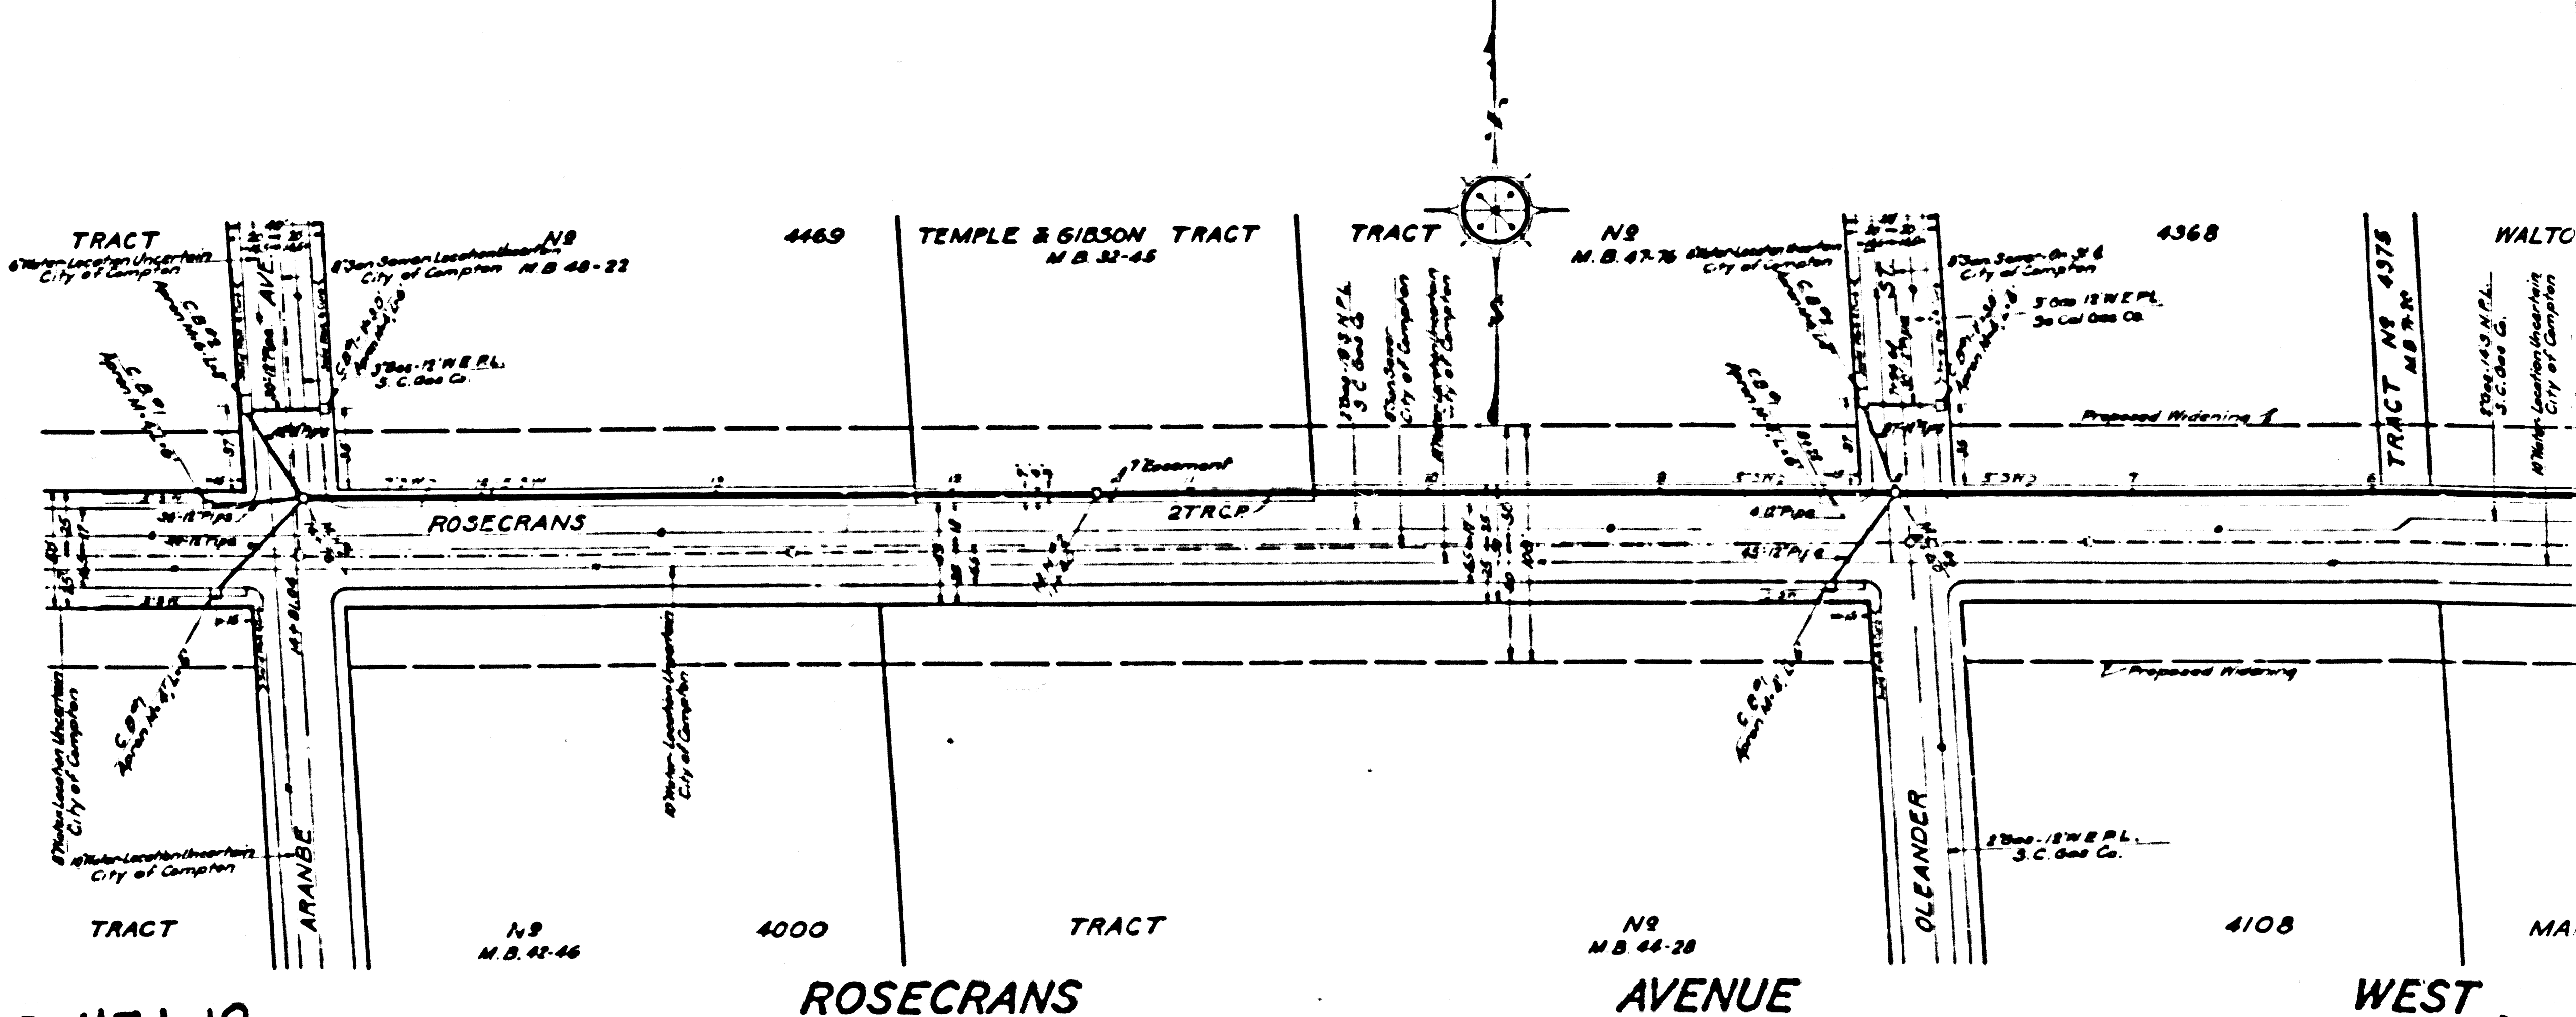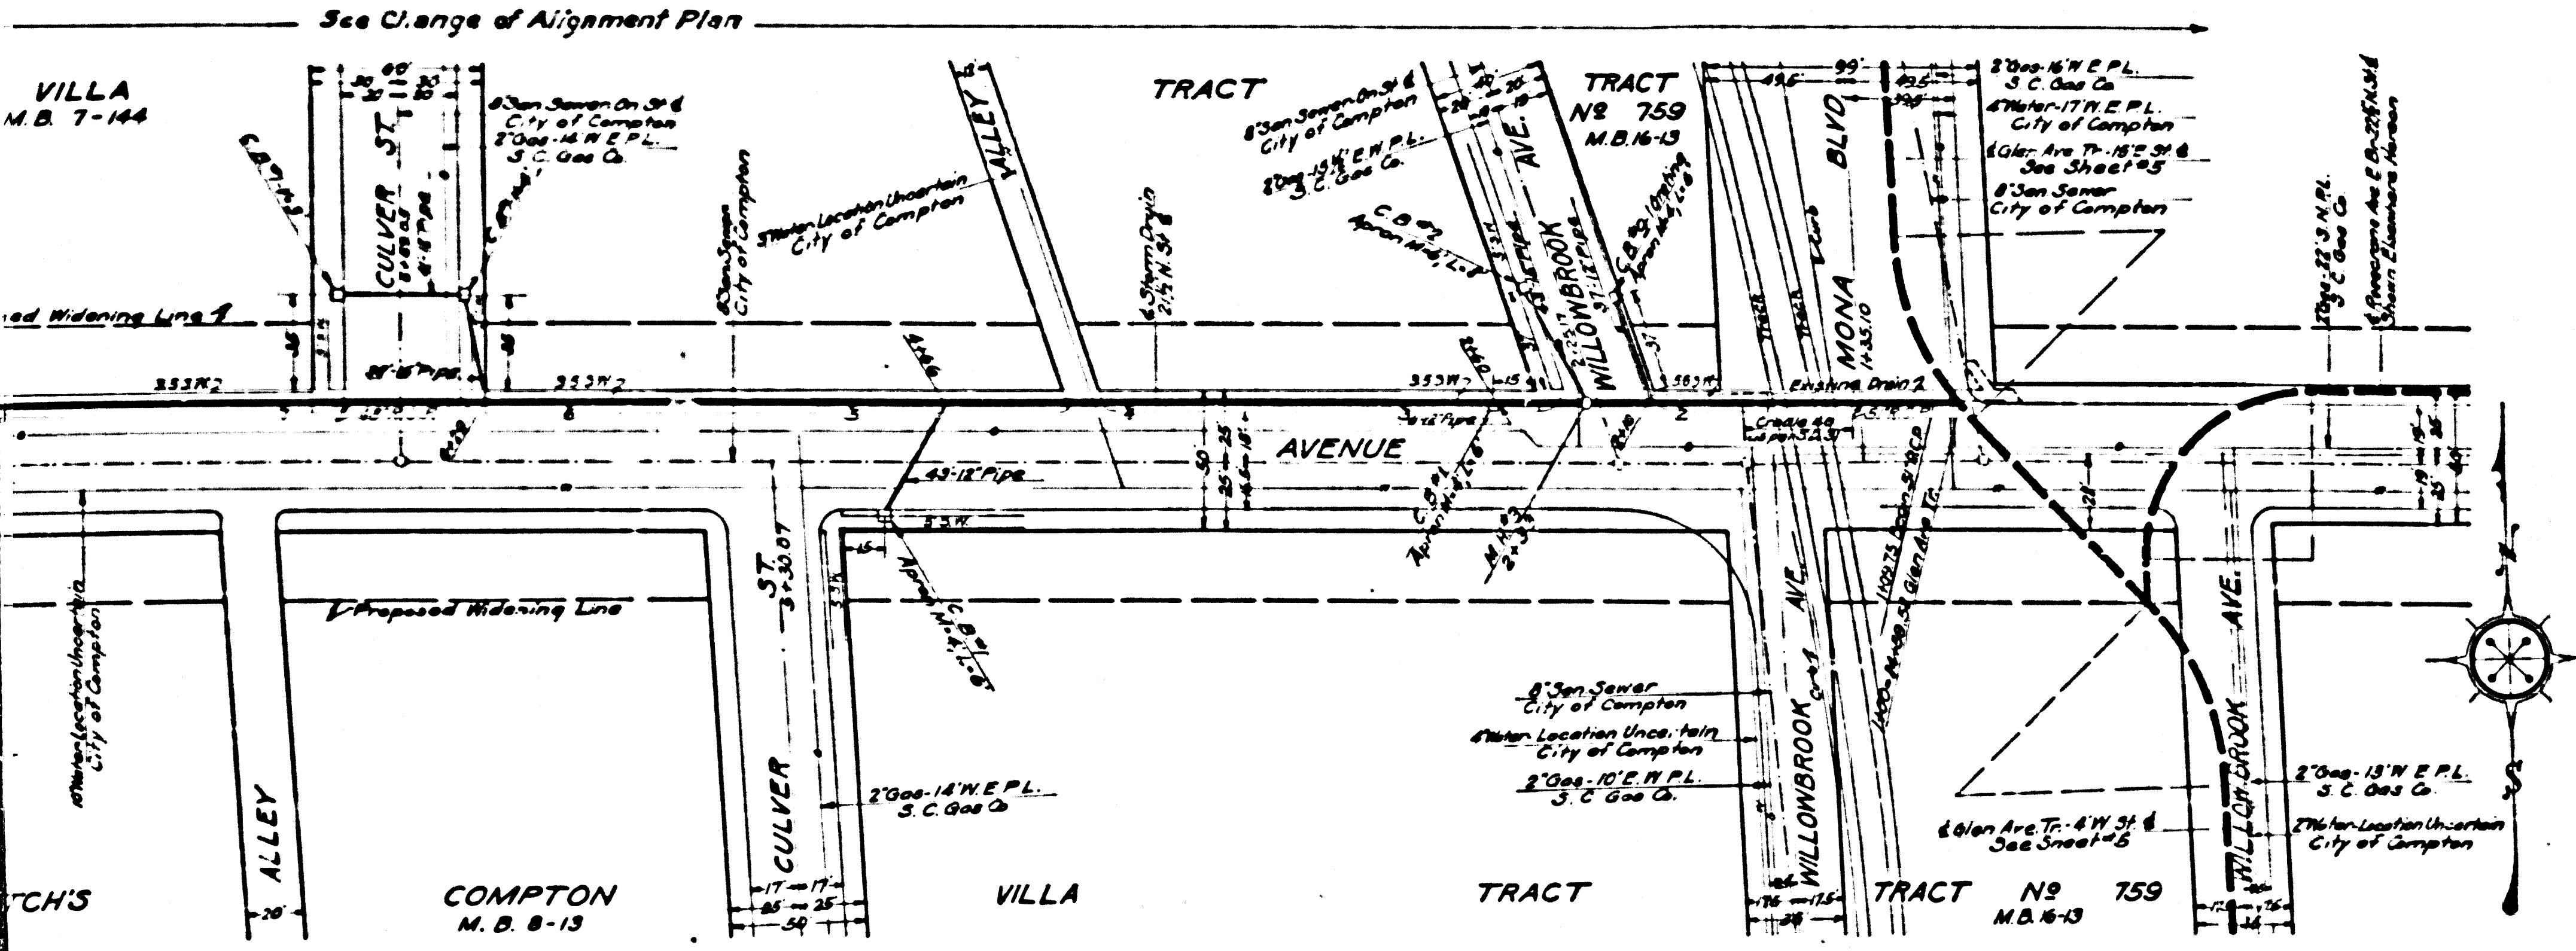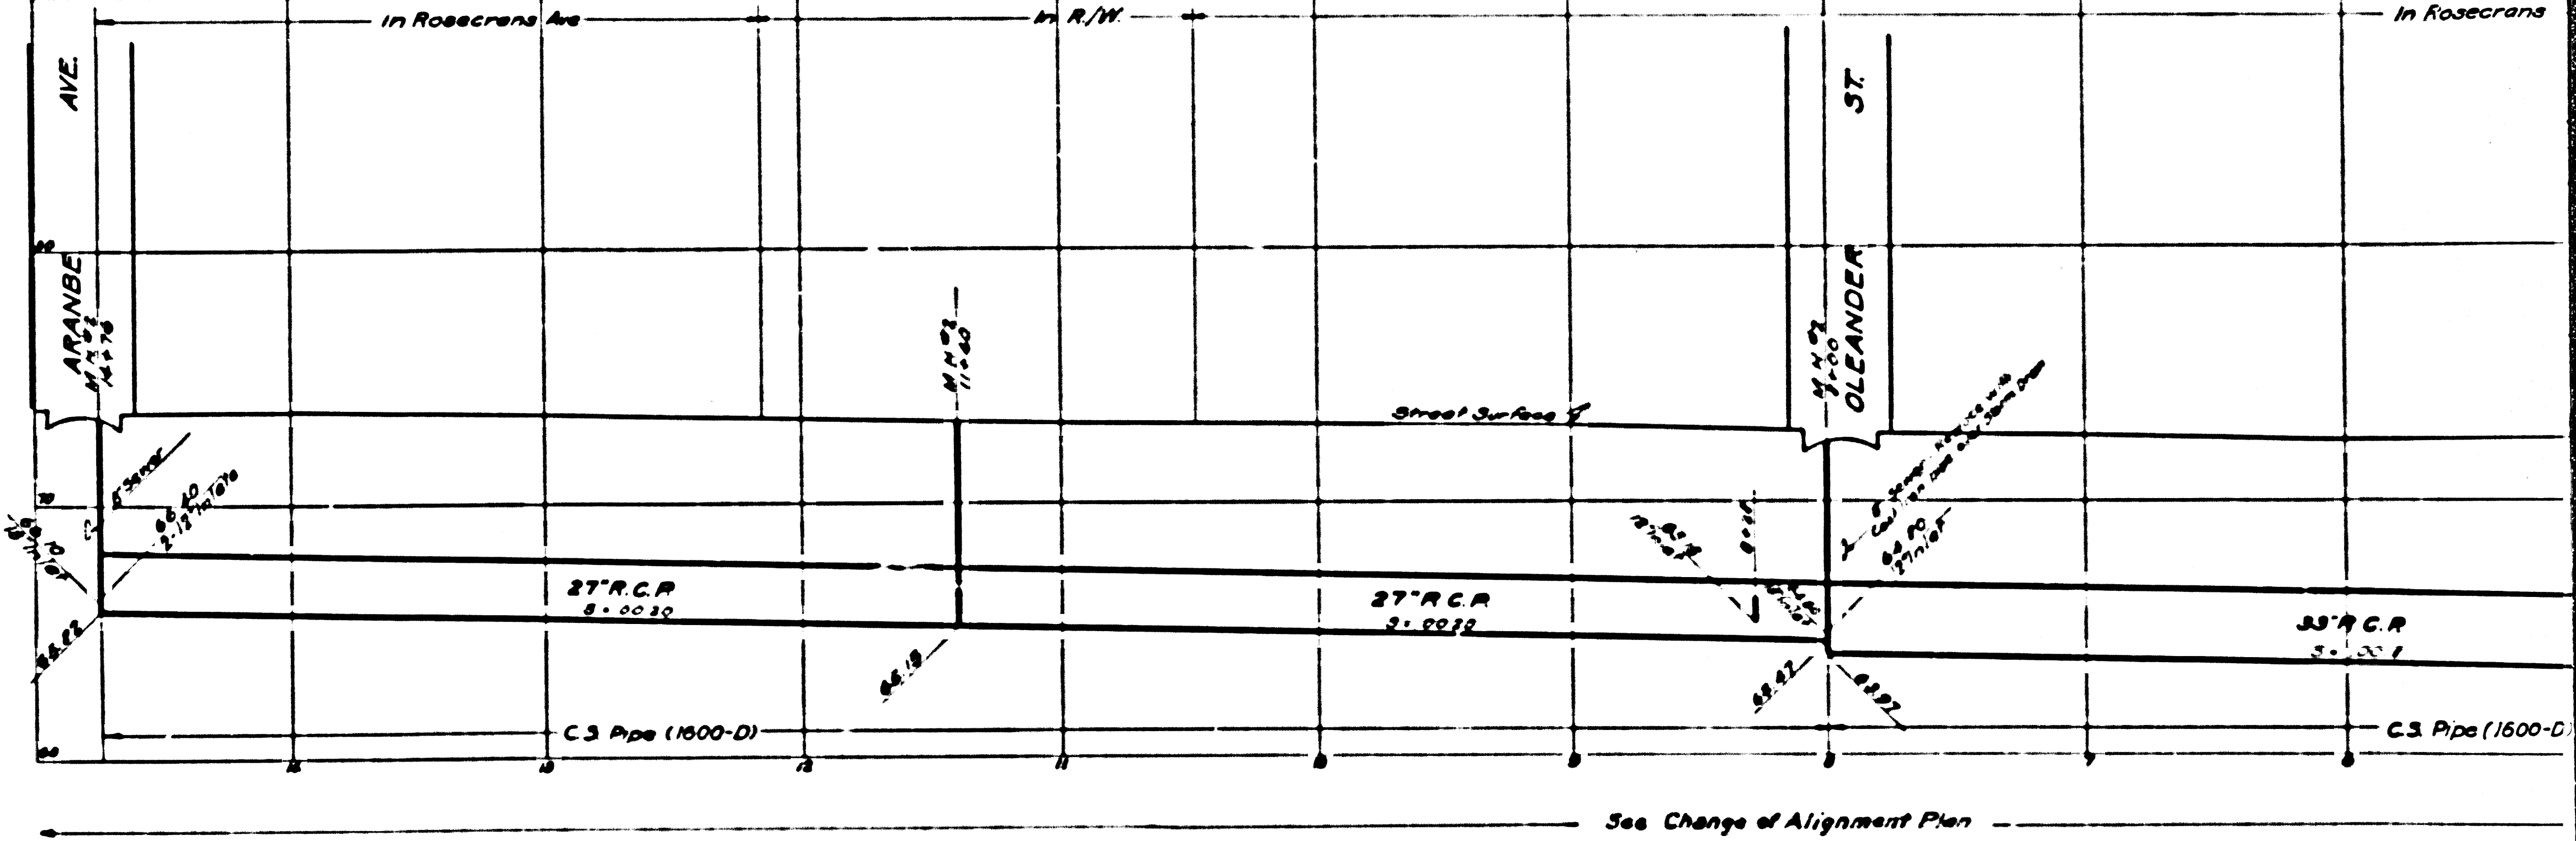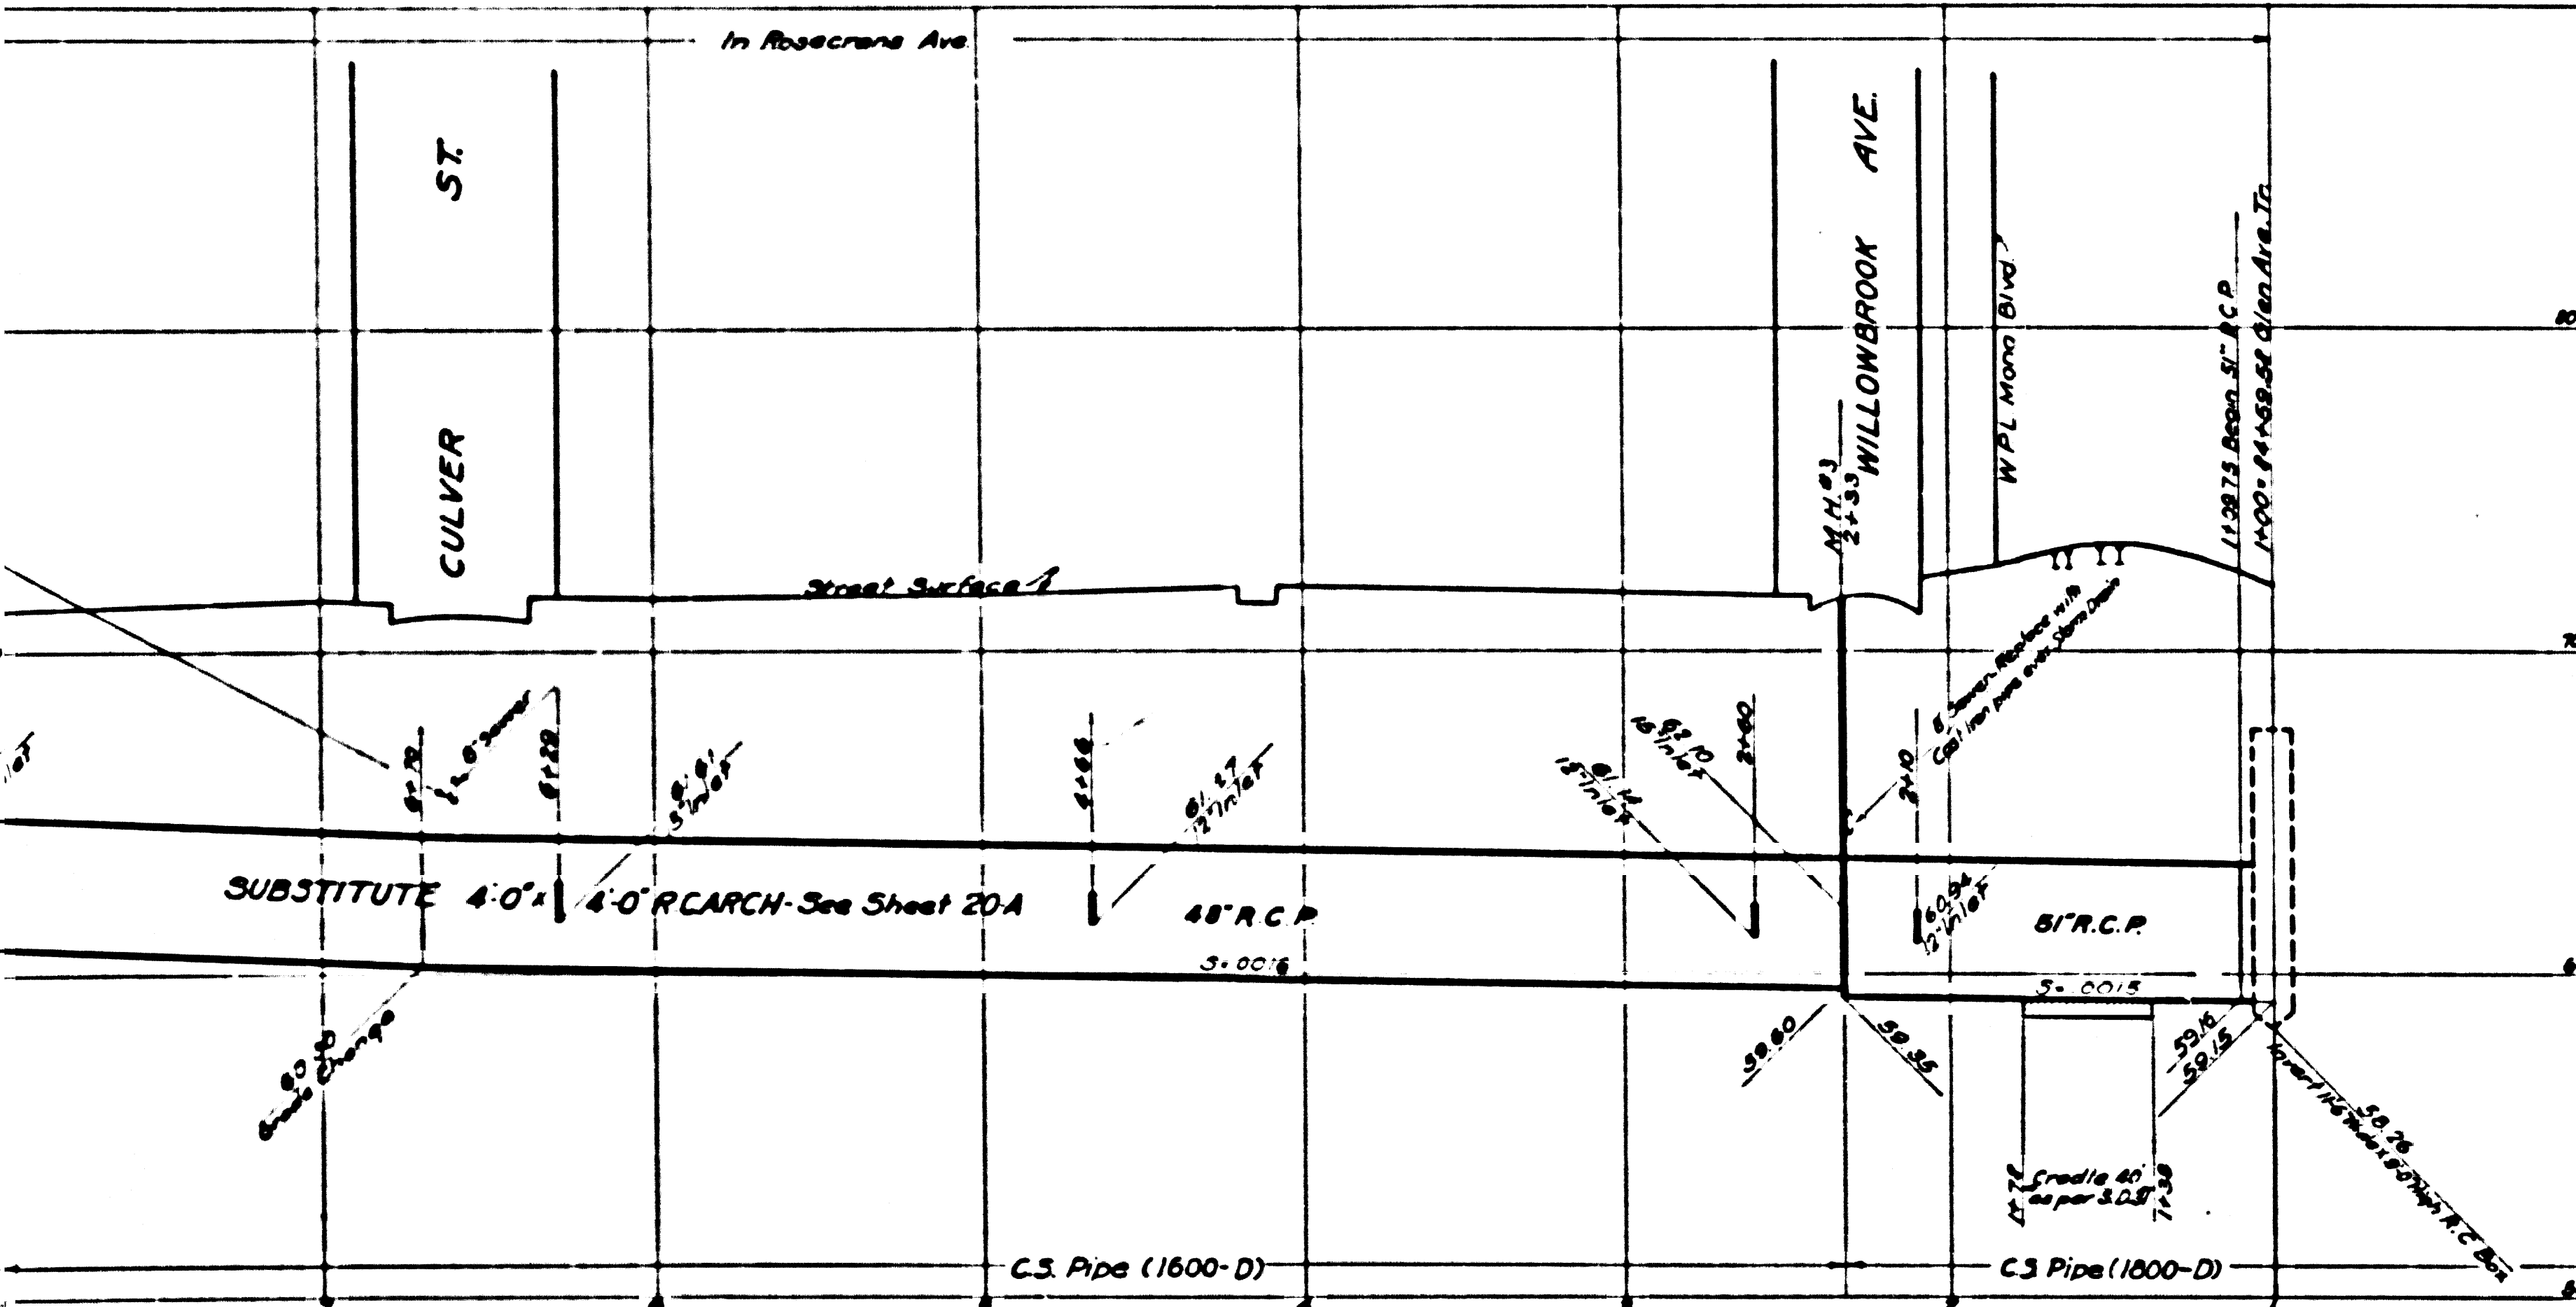

CSB-1171-12
A3 of A6

ROSECRANS

AVENUE

WEST