


COMPL. 21264202 MAB No B-1180

SHEET No 9 OF 12 SHEETS

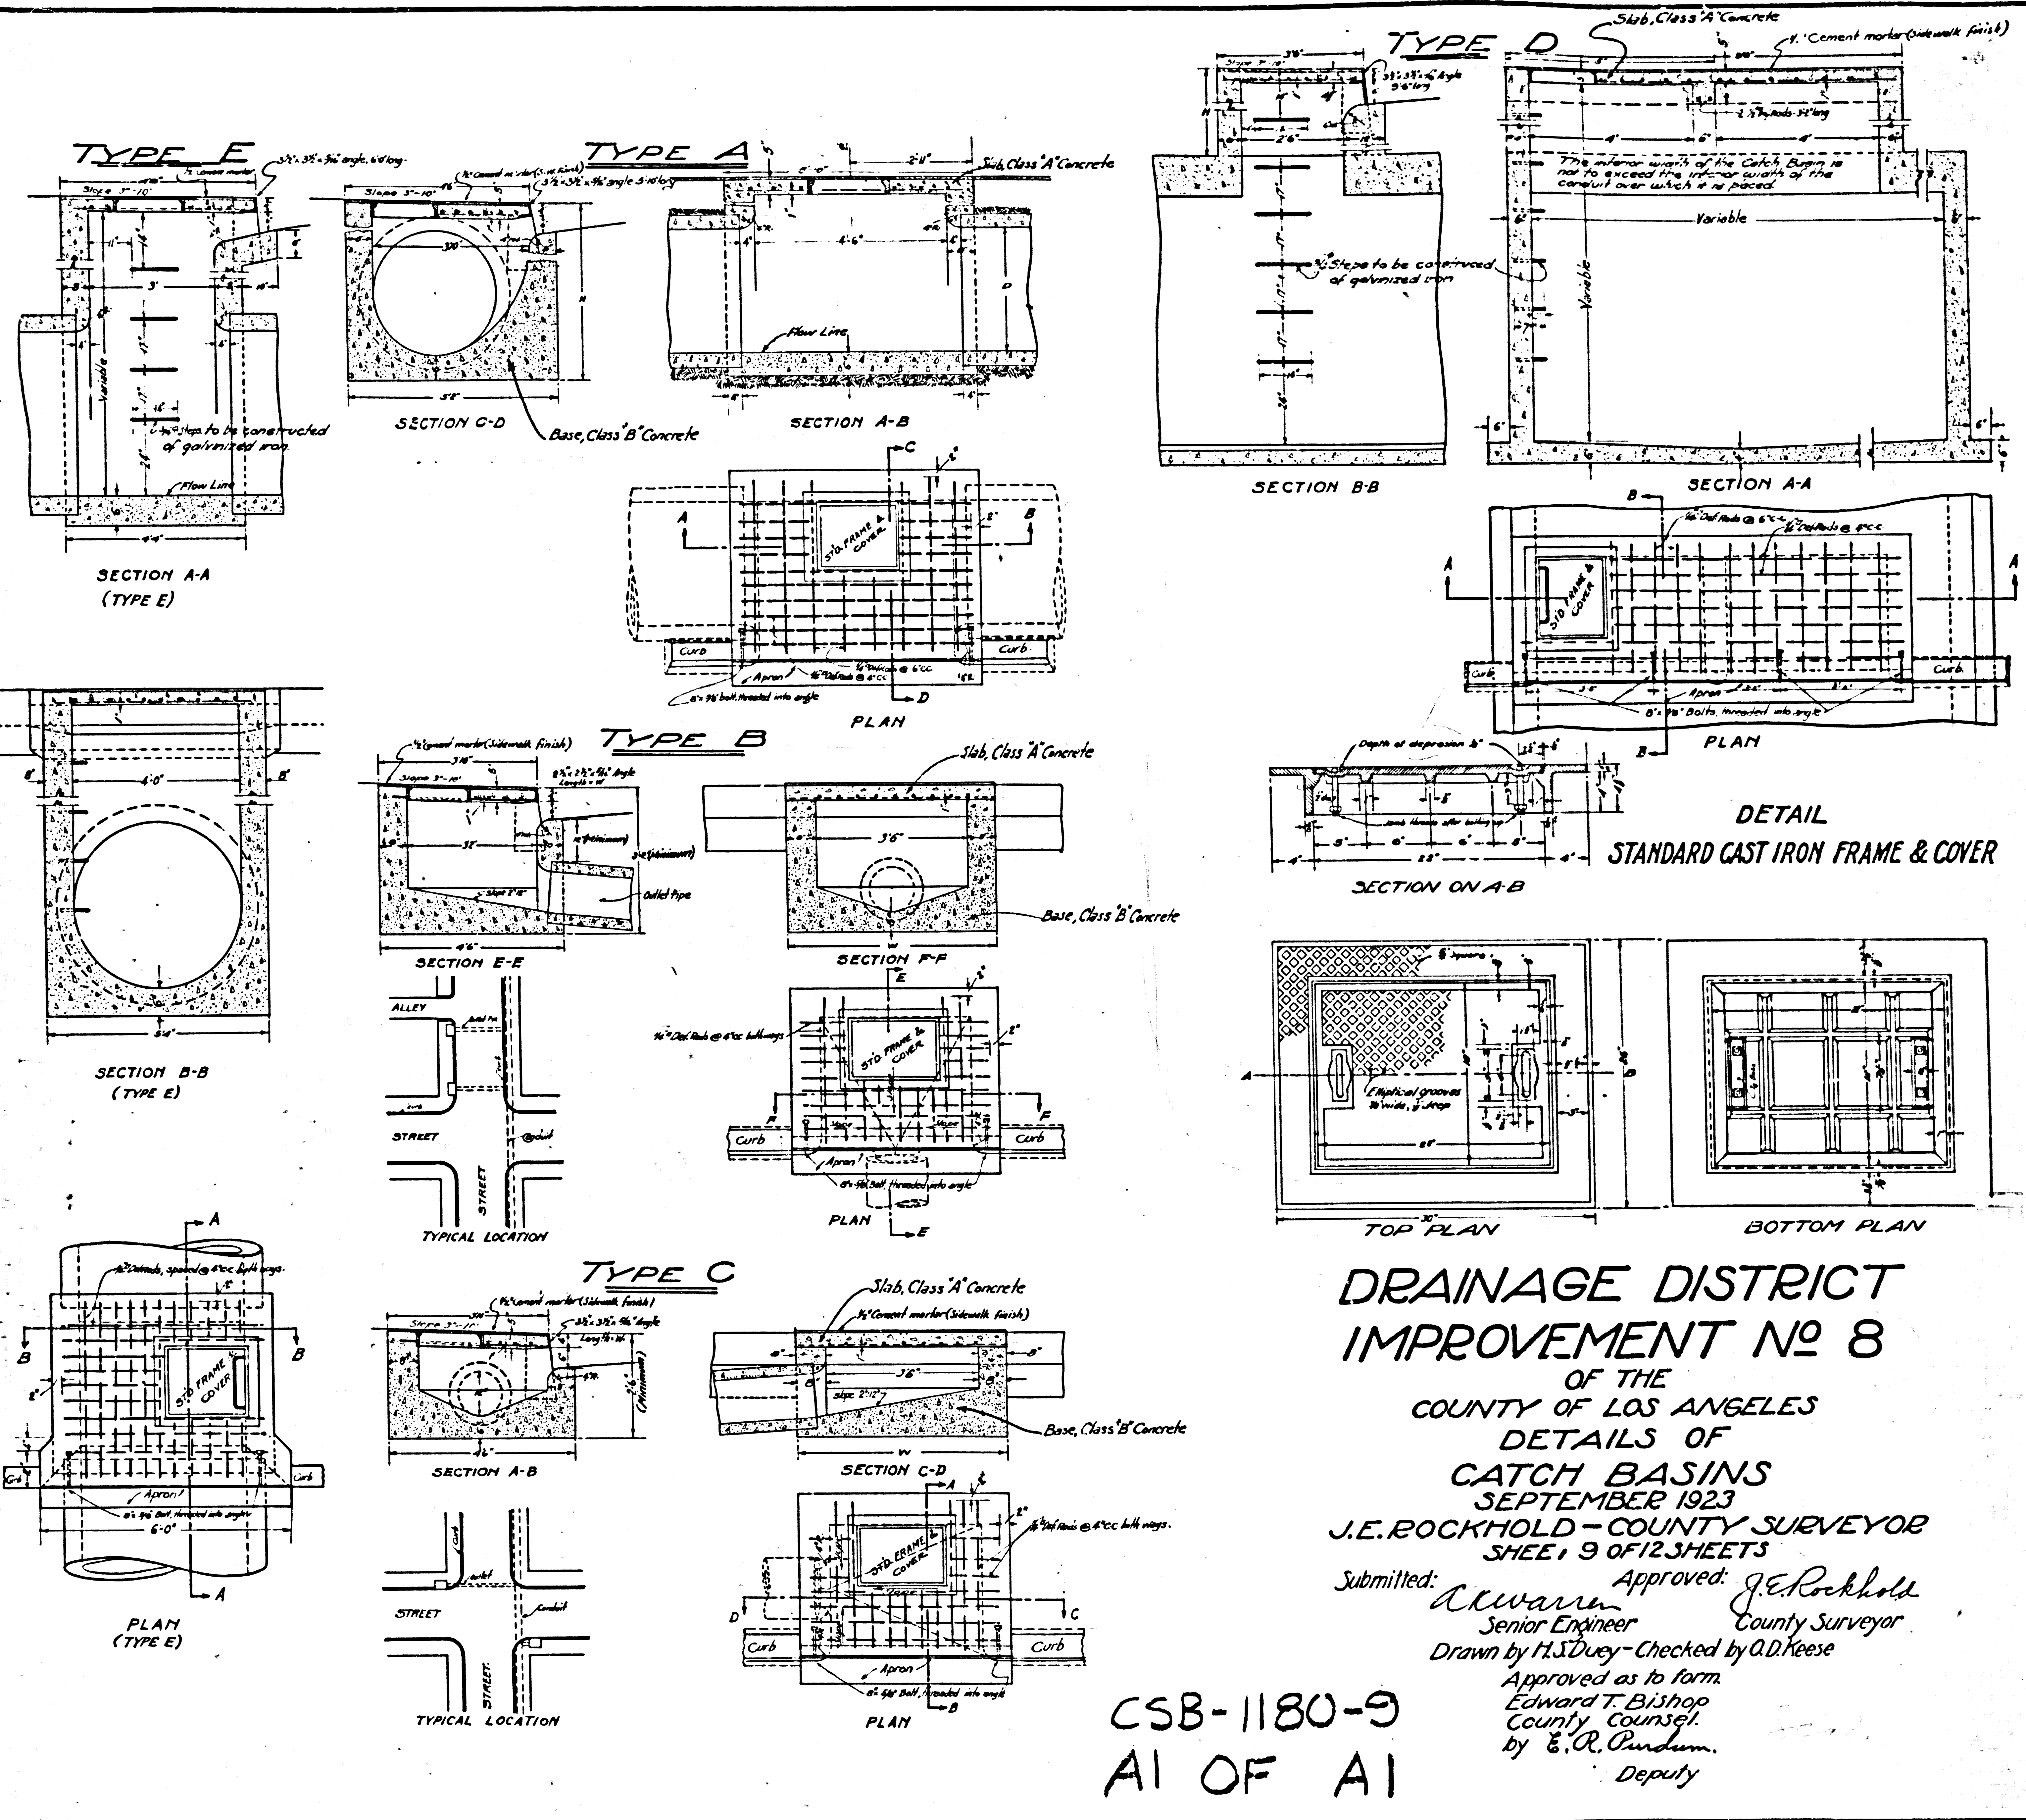

**DRAINAGE DISTRICT
IMPROVEMENT NO 8**
OF THE
COUNTY OF LOS ANGELES
DETAILS OF
CATCH BASINS
SEPTEMBER 1923

J.E. ROCKHOLD - COUNTY SURVEYOR
SHEET 9 OF 12 SHEETS

Submitted: *A. Warr* Approved: *J.E. Rockhold*
Senior Engineer County Surveyor
Drawn by *H.S. Ducey* - Checked by *O.D. Keese*
Approved as to form
Edward T. Bishop
County Counsel
by *E.R. Purdum*
Deputy

CSB-1180-9
A1 OF A1

SHEET No 9 OF 12 SHEETS

COMPL. 21264202 MAB No B-1180