


D.D.I. N^o 9
 PROFILE OF MAIN LINE

SHEET 2B.
 SUPERSEDES PROFILE ON SHEET 2 OF 4 SHEETS
 THIS PROFILE IS FOR THE CENTER-LINE
 OF MAIN LINE AS ACTUALLY CONSTRUCTED
 FOR ALIGNMENT SEE SHEET 2A.

SCALES { HORIZONTAL: 1" = 200'
 VERTICAL: 1" = 4'


For Note re transfer to
 Flood Control District
 see G. S. Map No. 8654

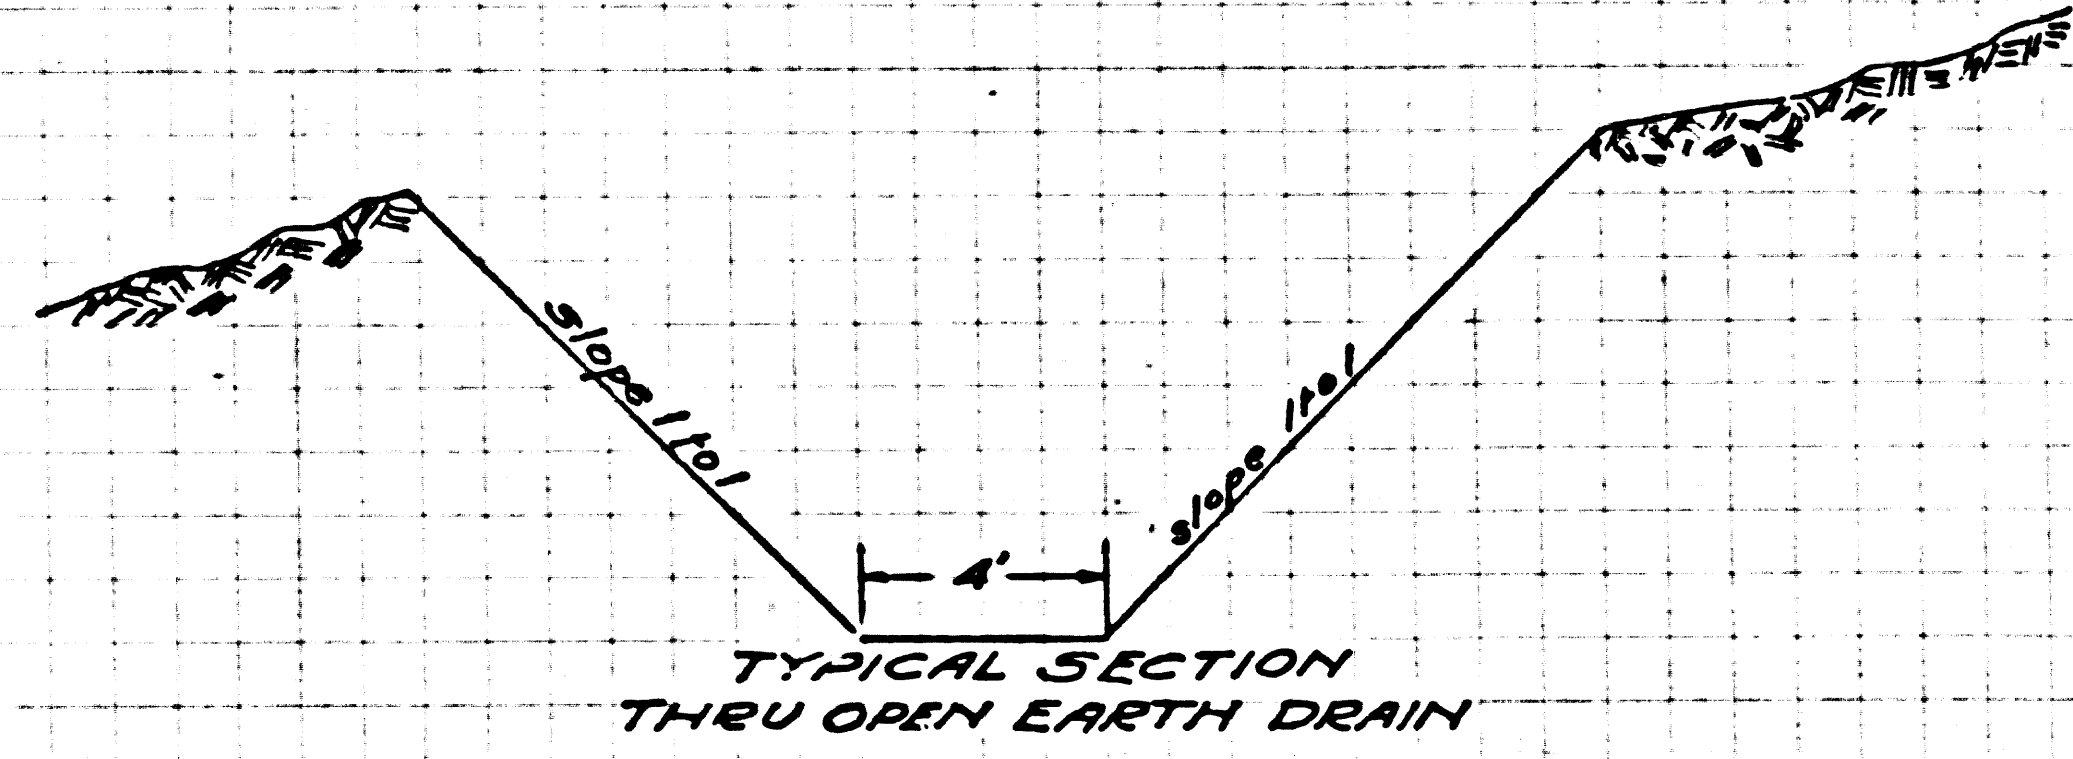

NOTE: Grade lines are for invert
 of canal, conduit or pipe.
 Elevations are in Feet above
 an assumed Datum.
 To convert to U.S.G.S. Datum
 add 9.02 Ft to elevations shown
 hereon.

REFERENCES	DATES
F.B. 99	Plotted by Hartley July 1927
L.B. 142	Checked by Partin July 1927

CS B-1181-2B
 A1 OF A2

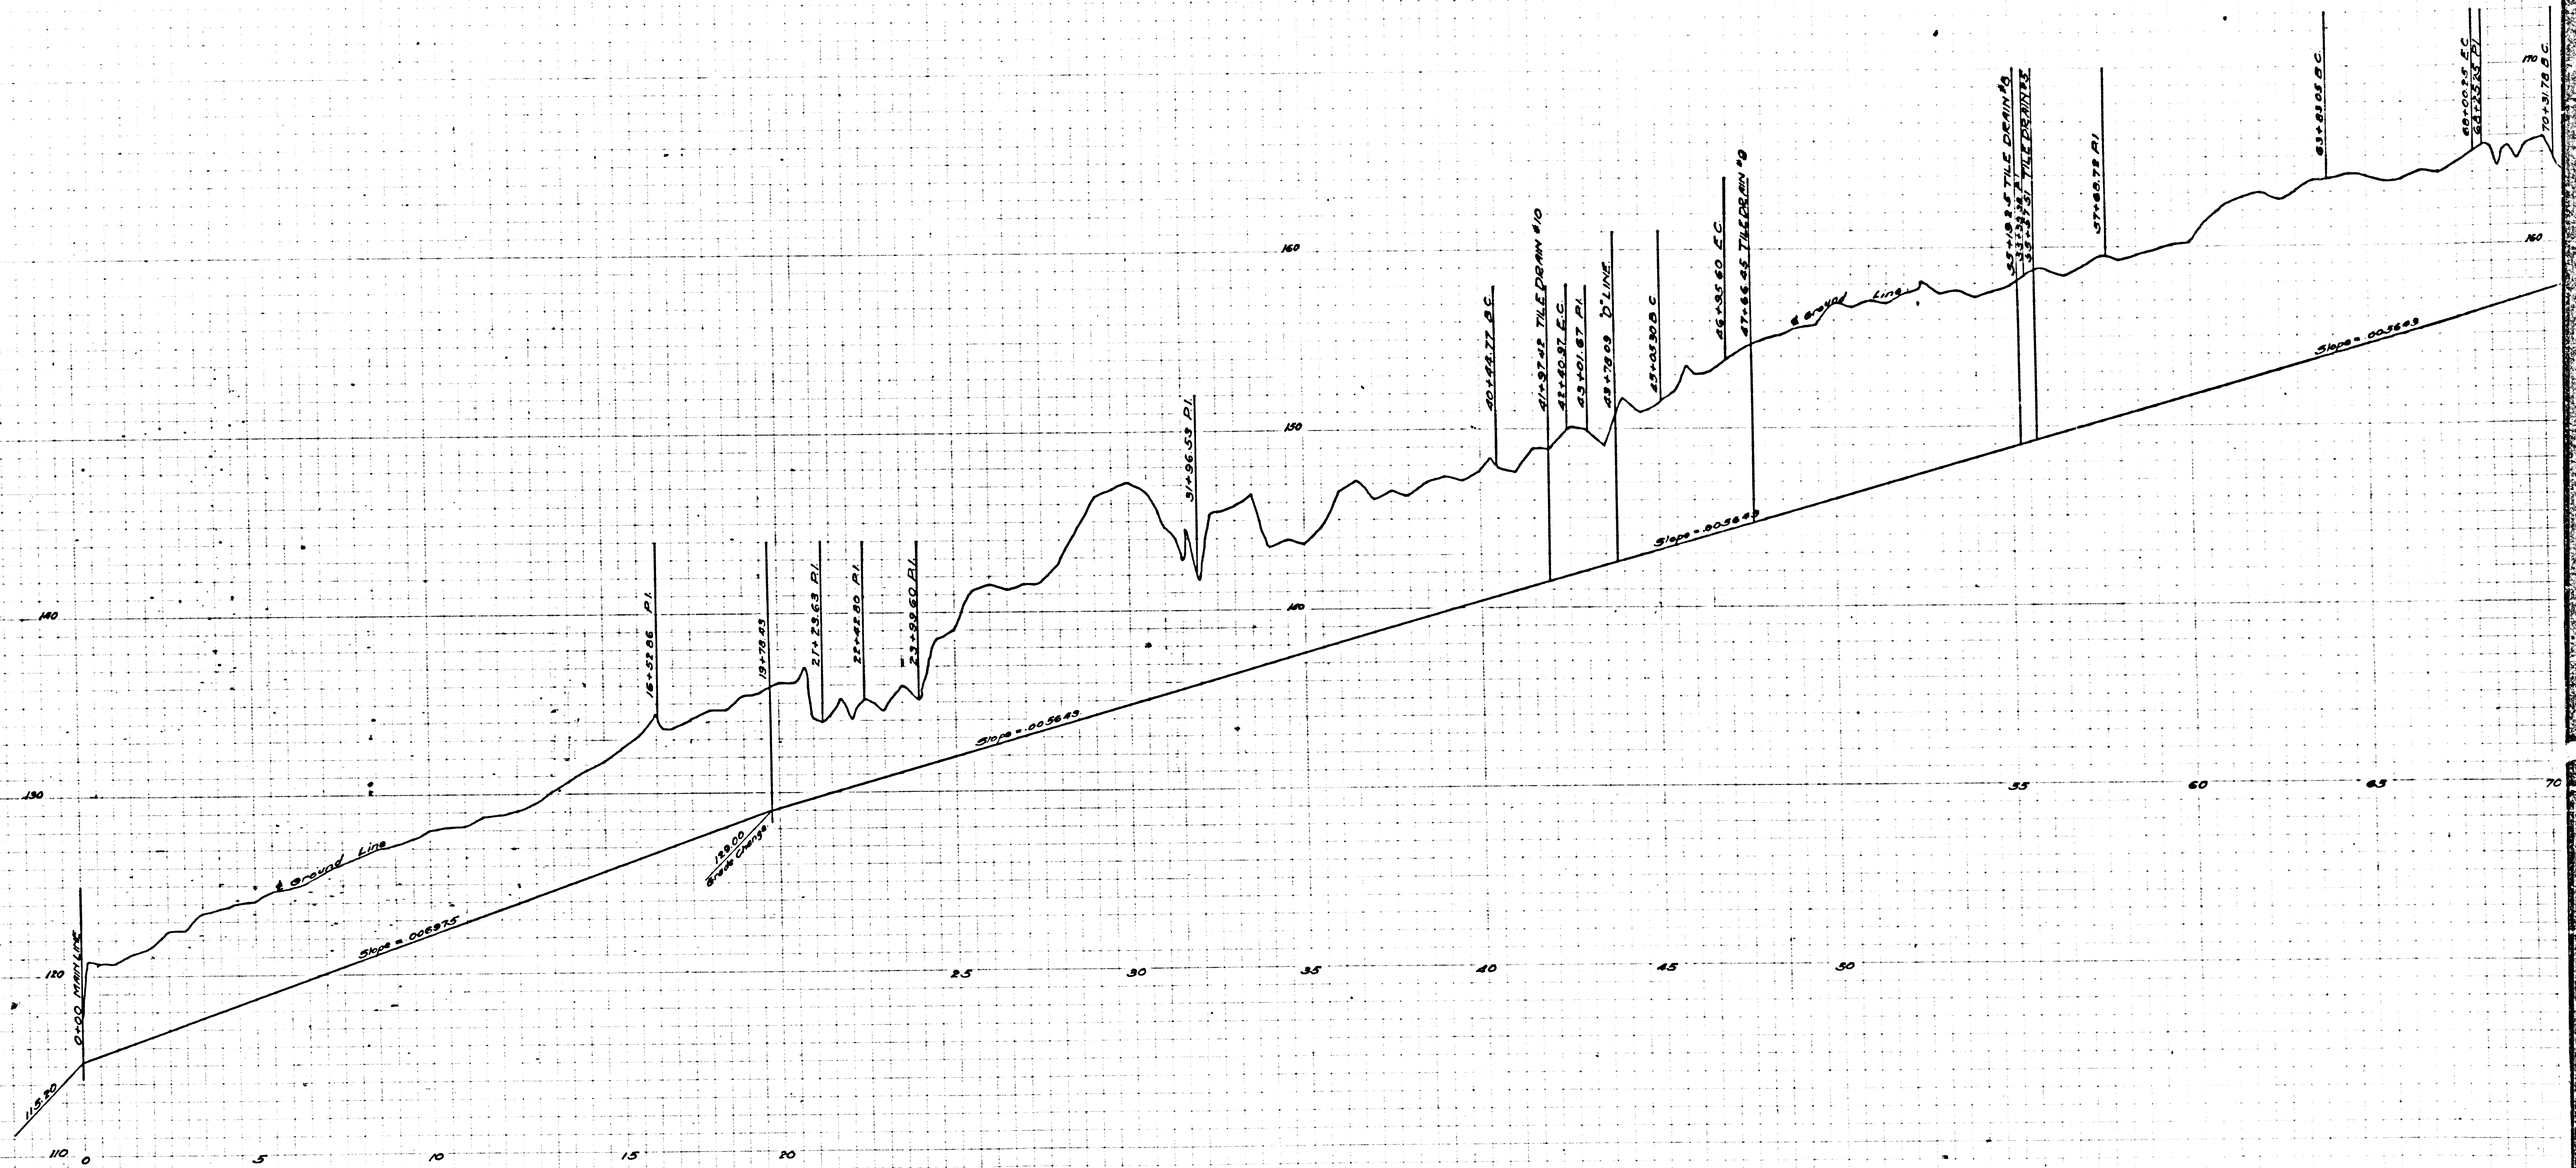

CSB-1181-2B
 A2 OF A2