
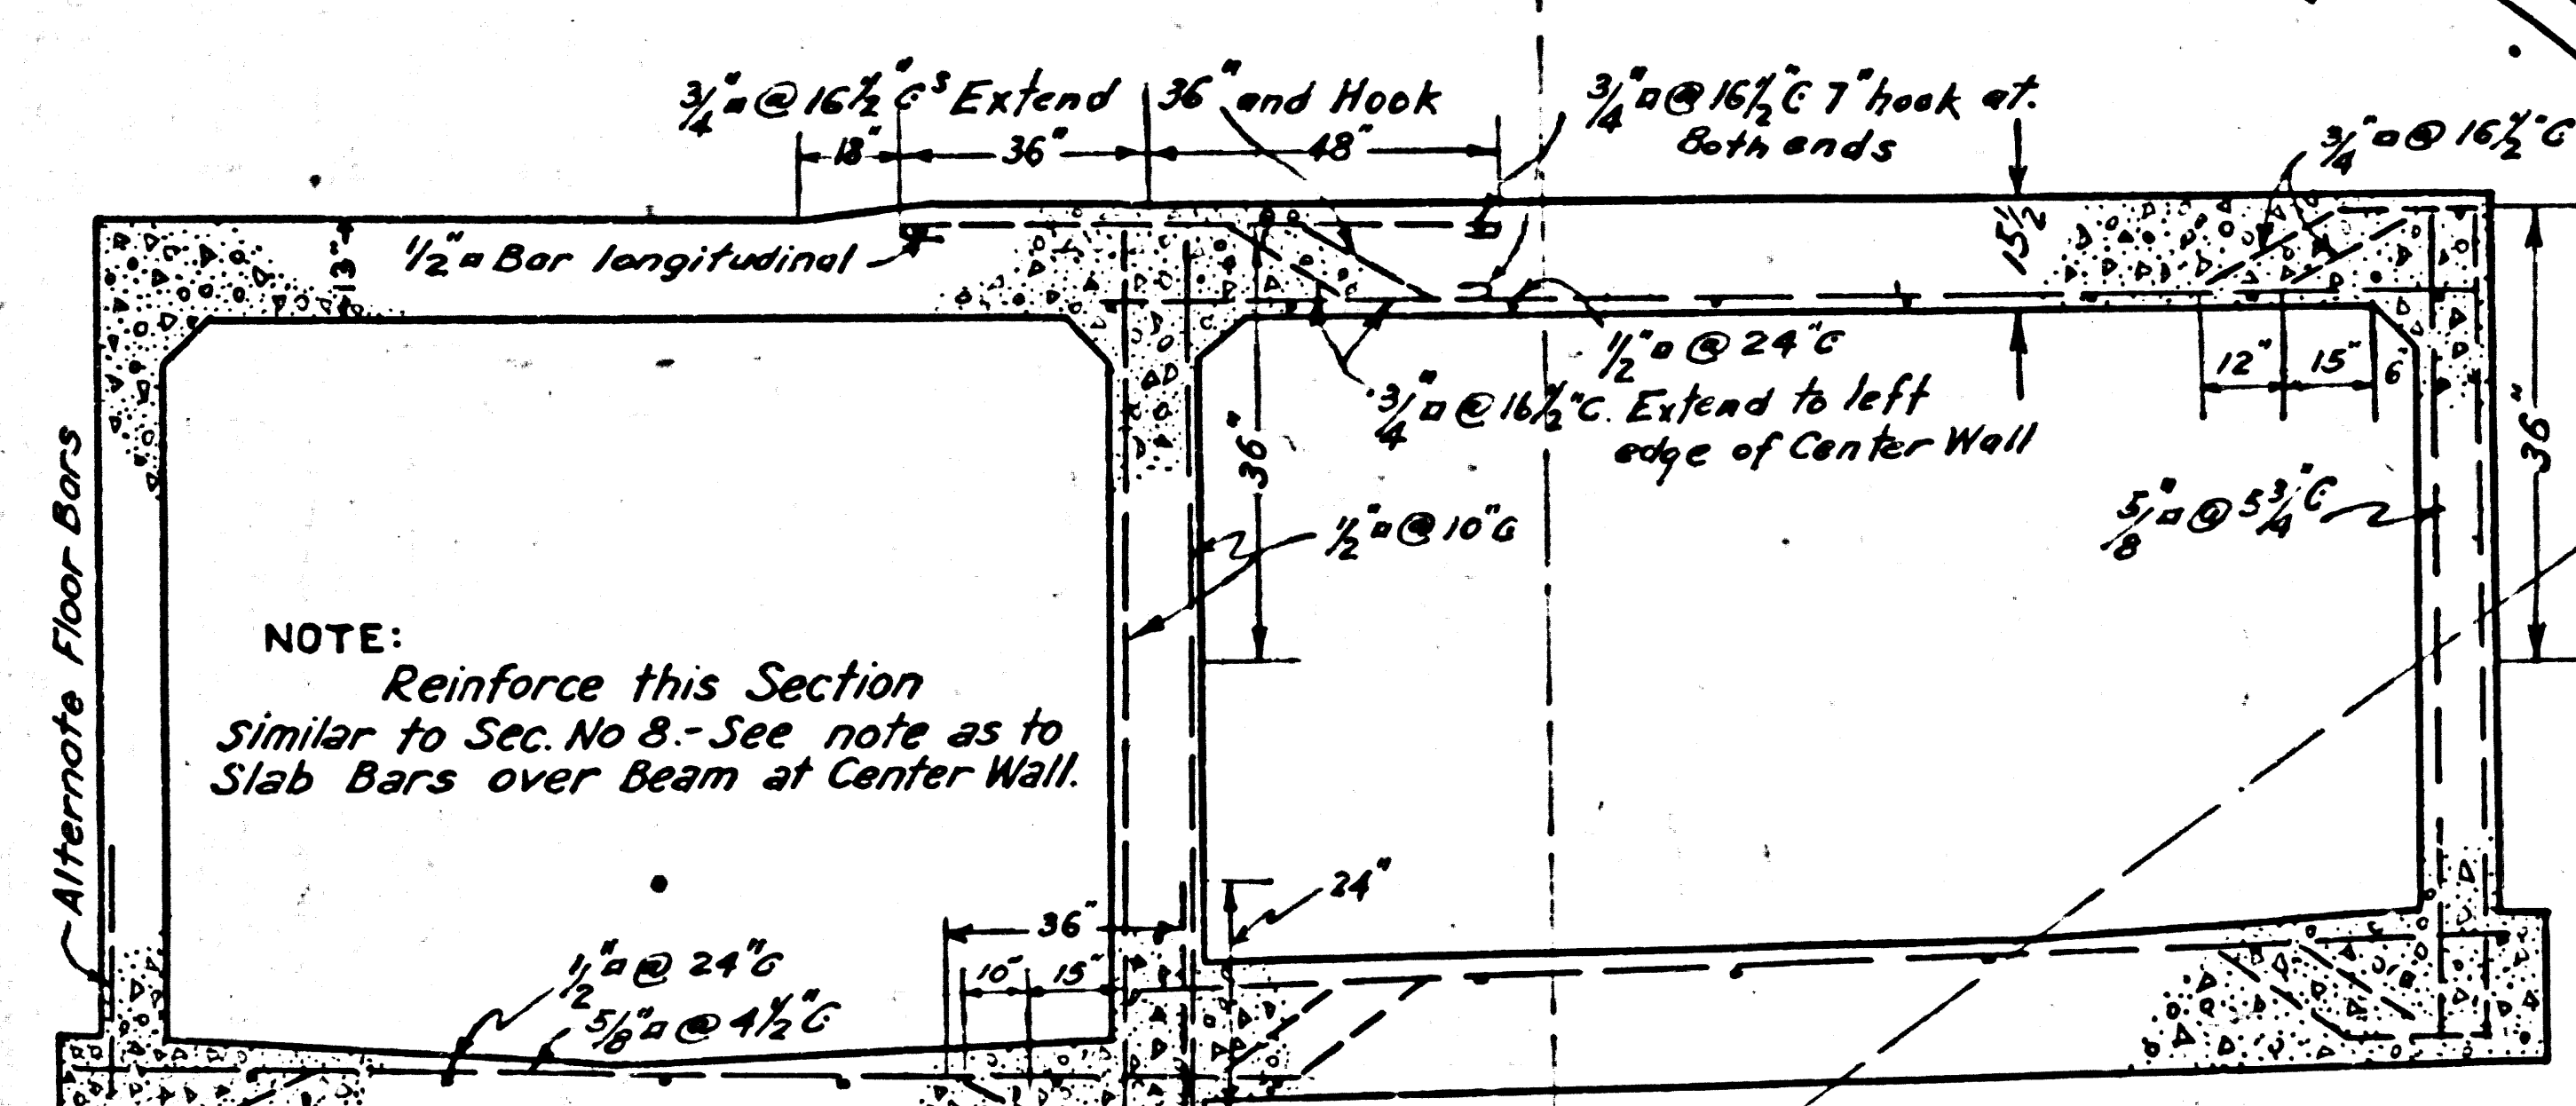
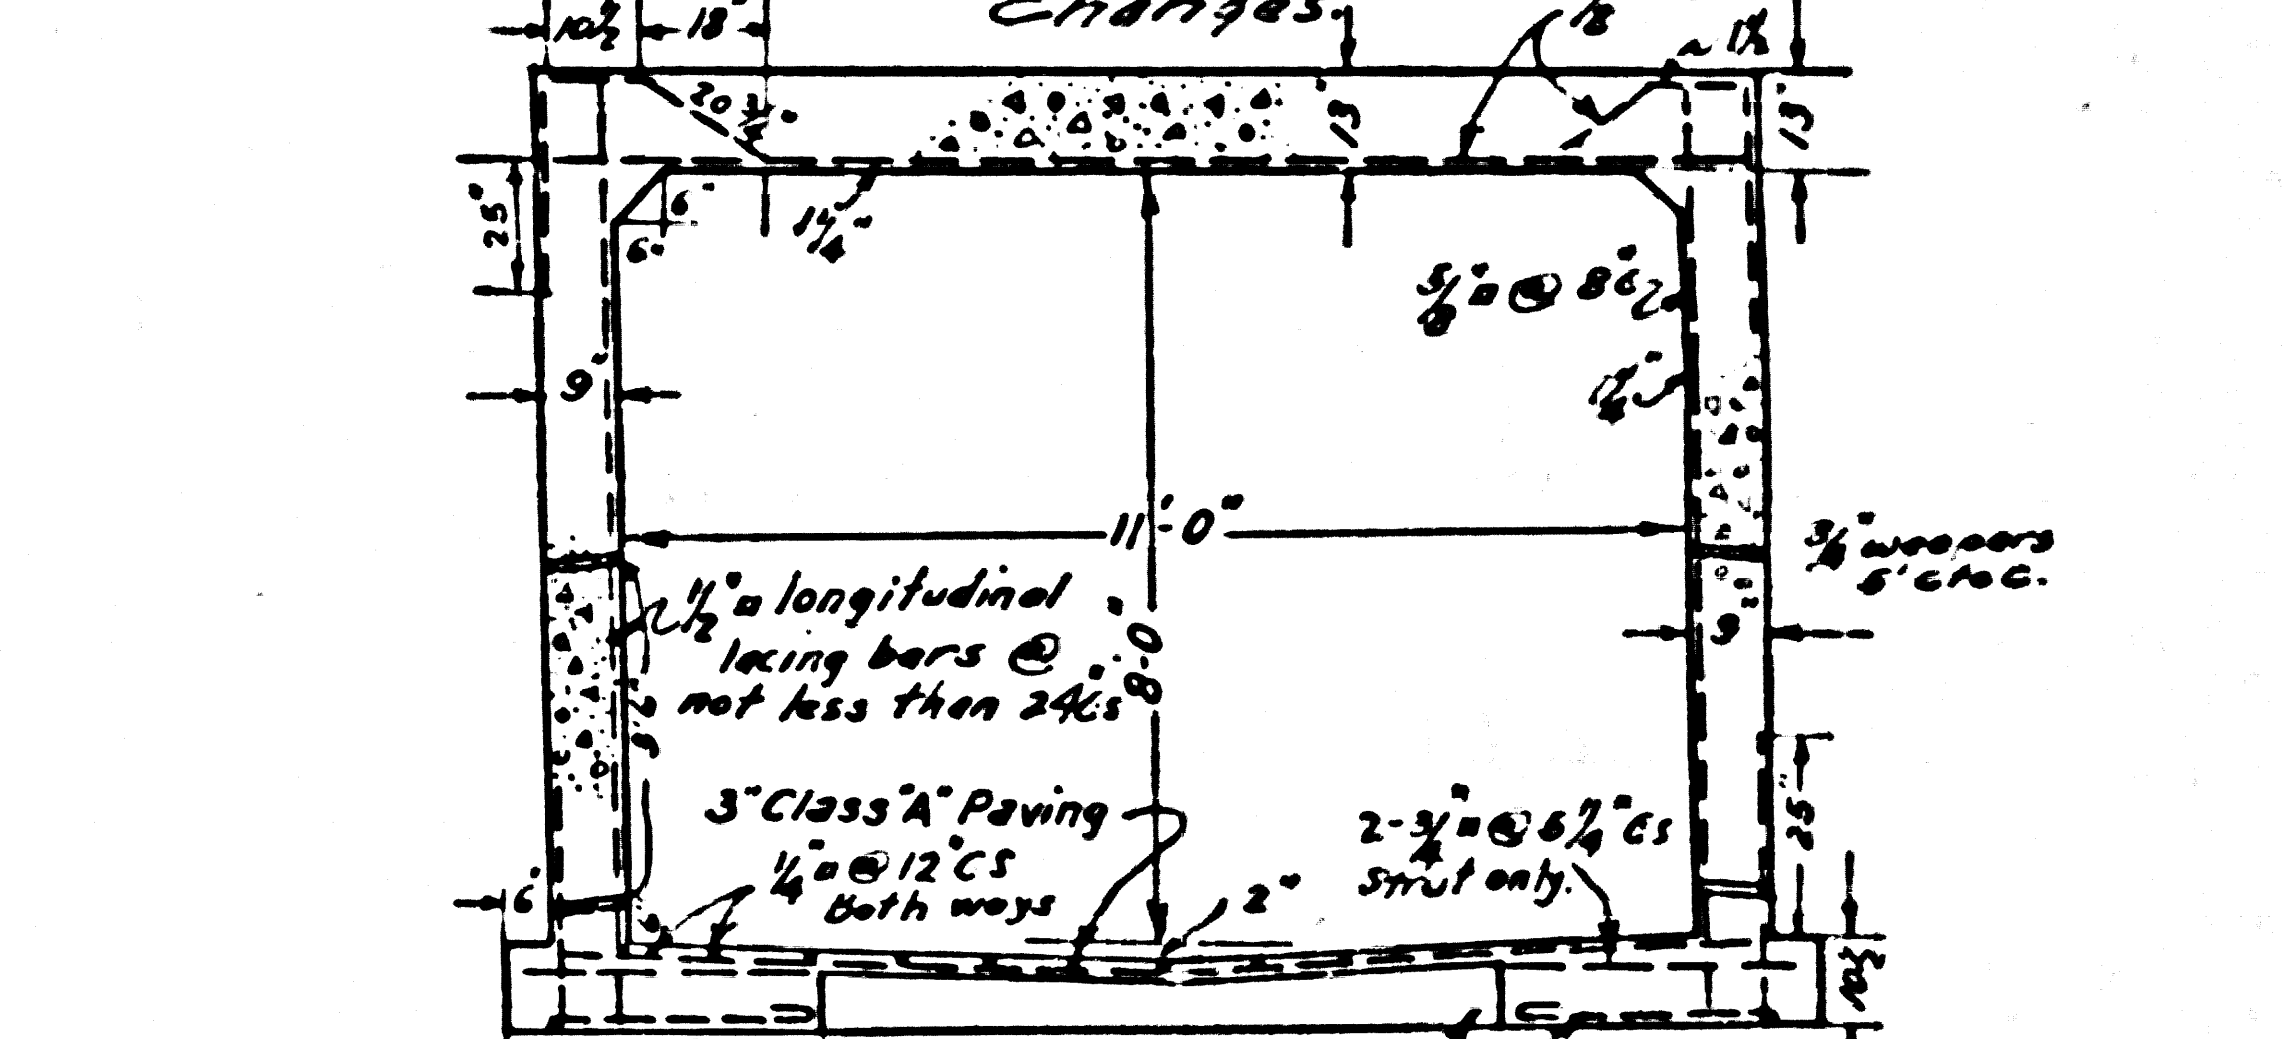
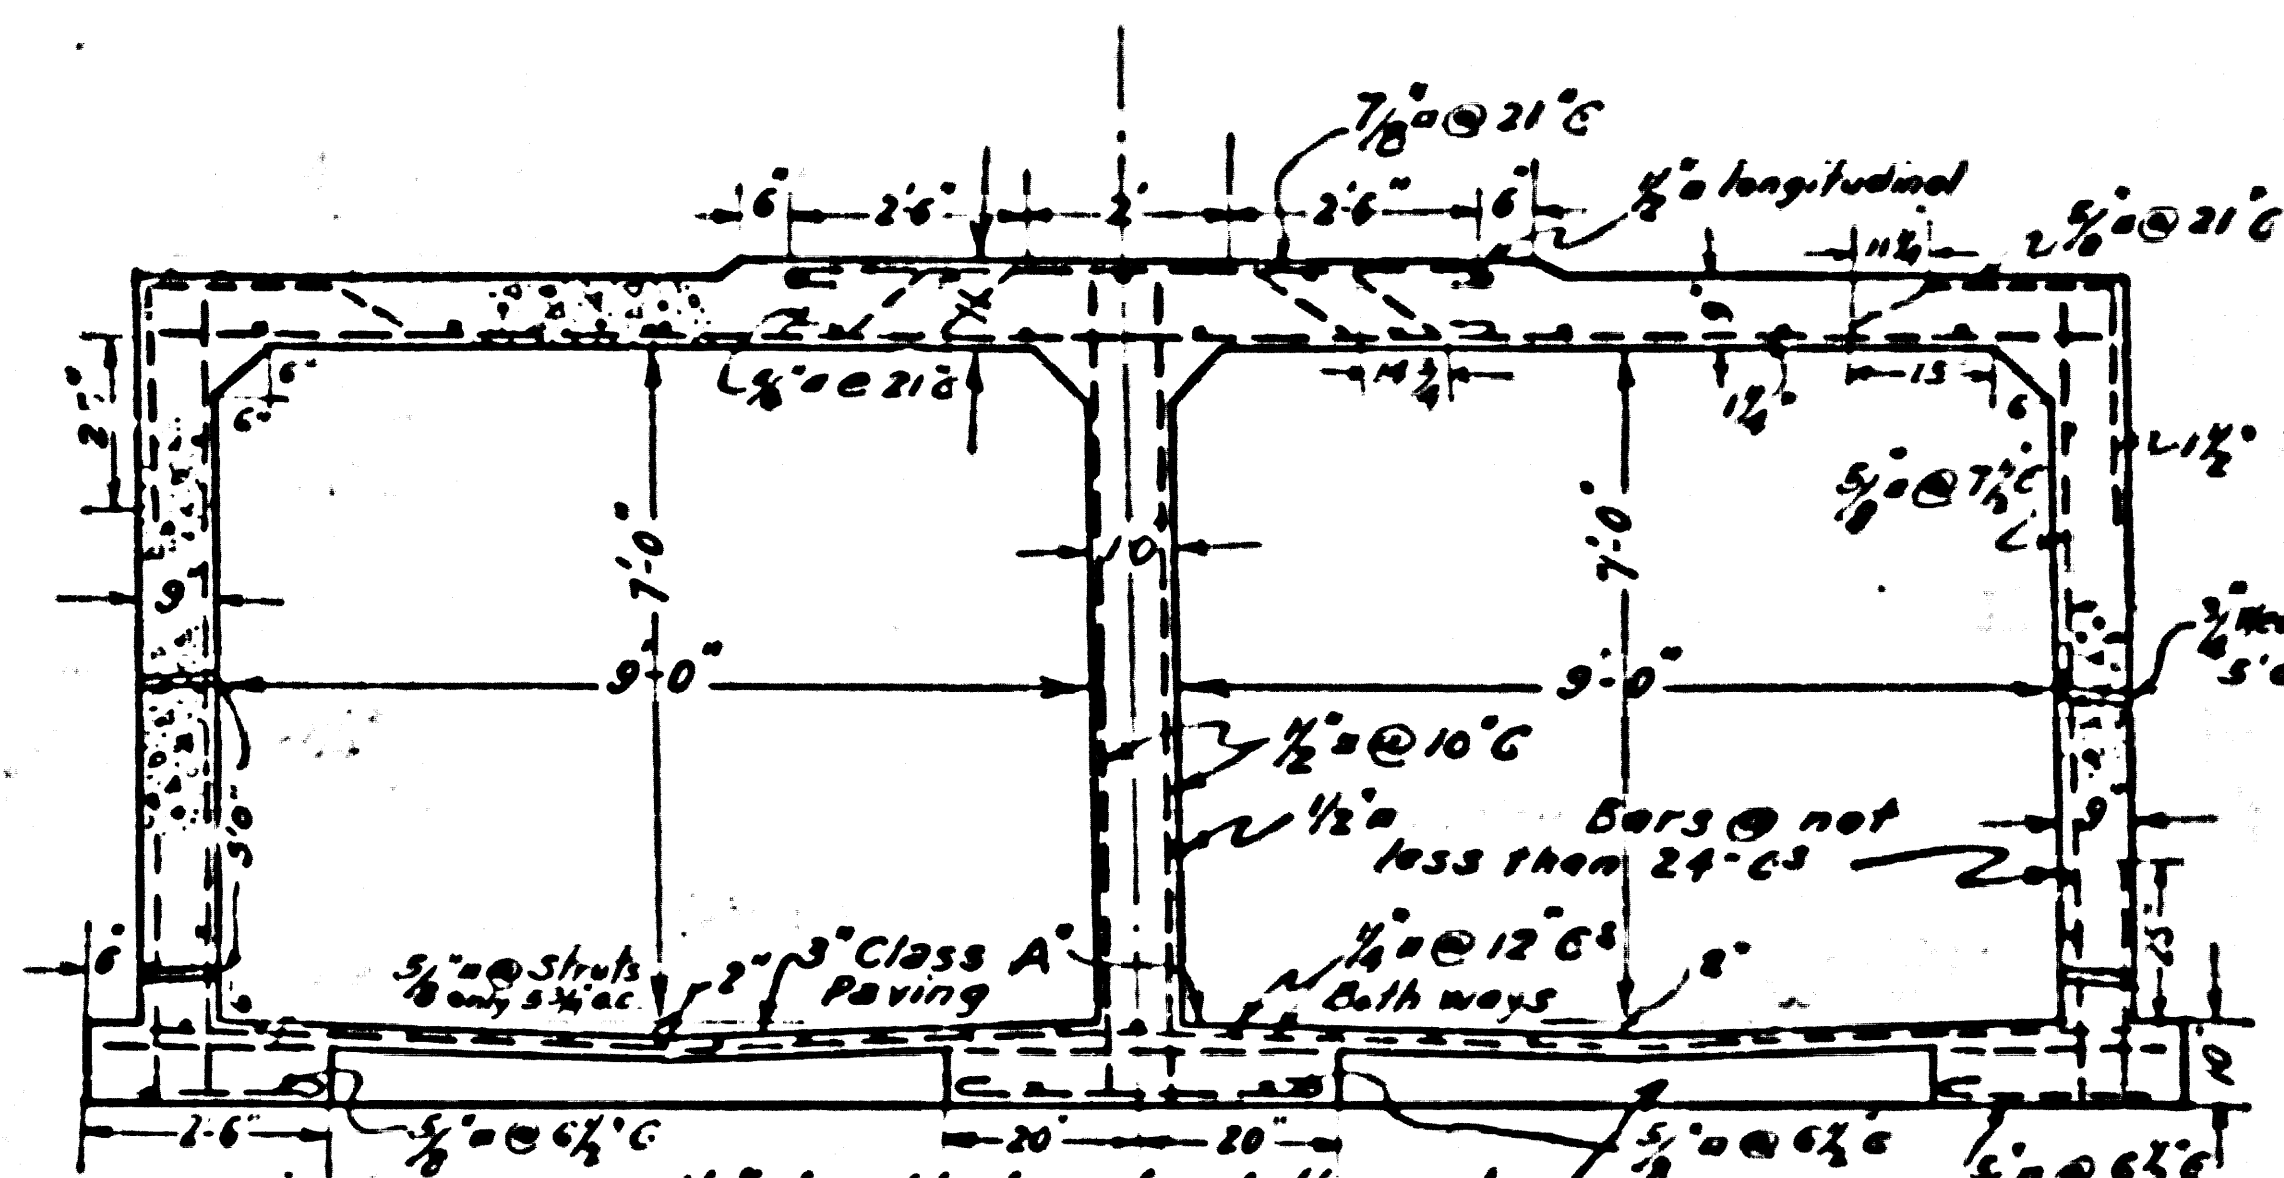
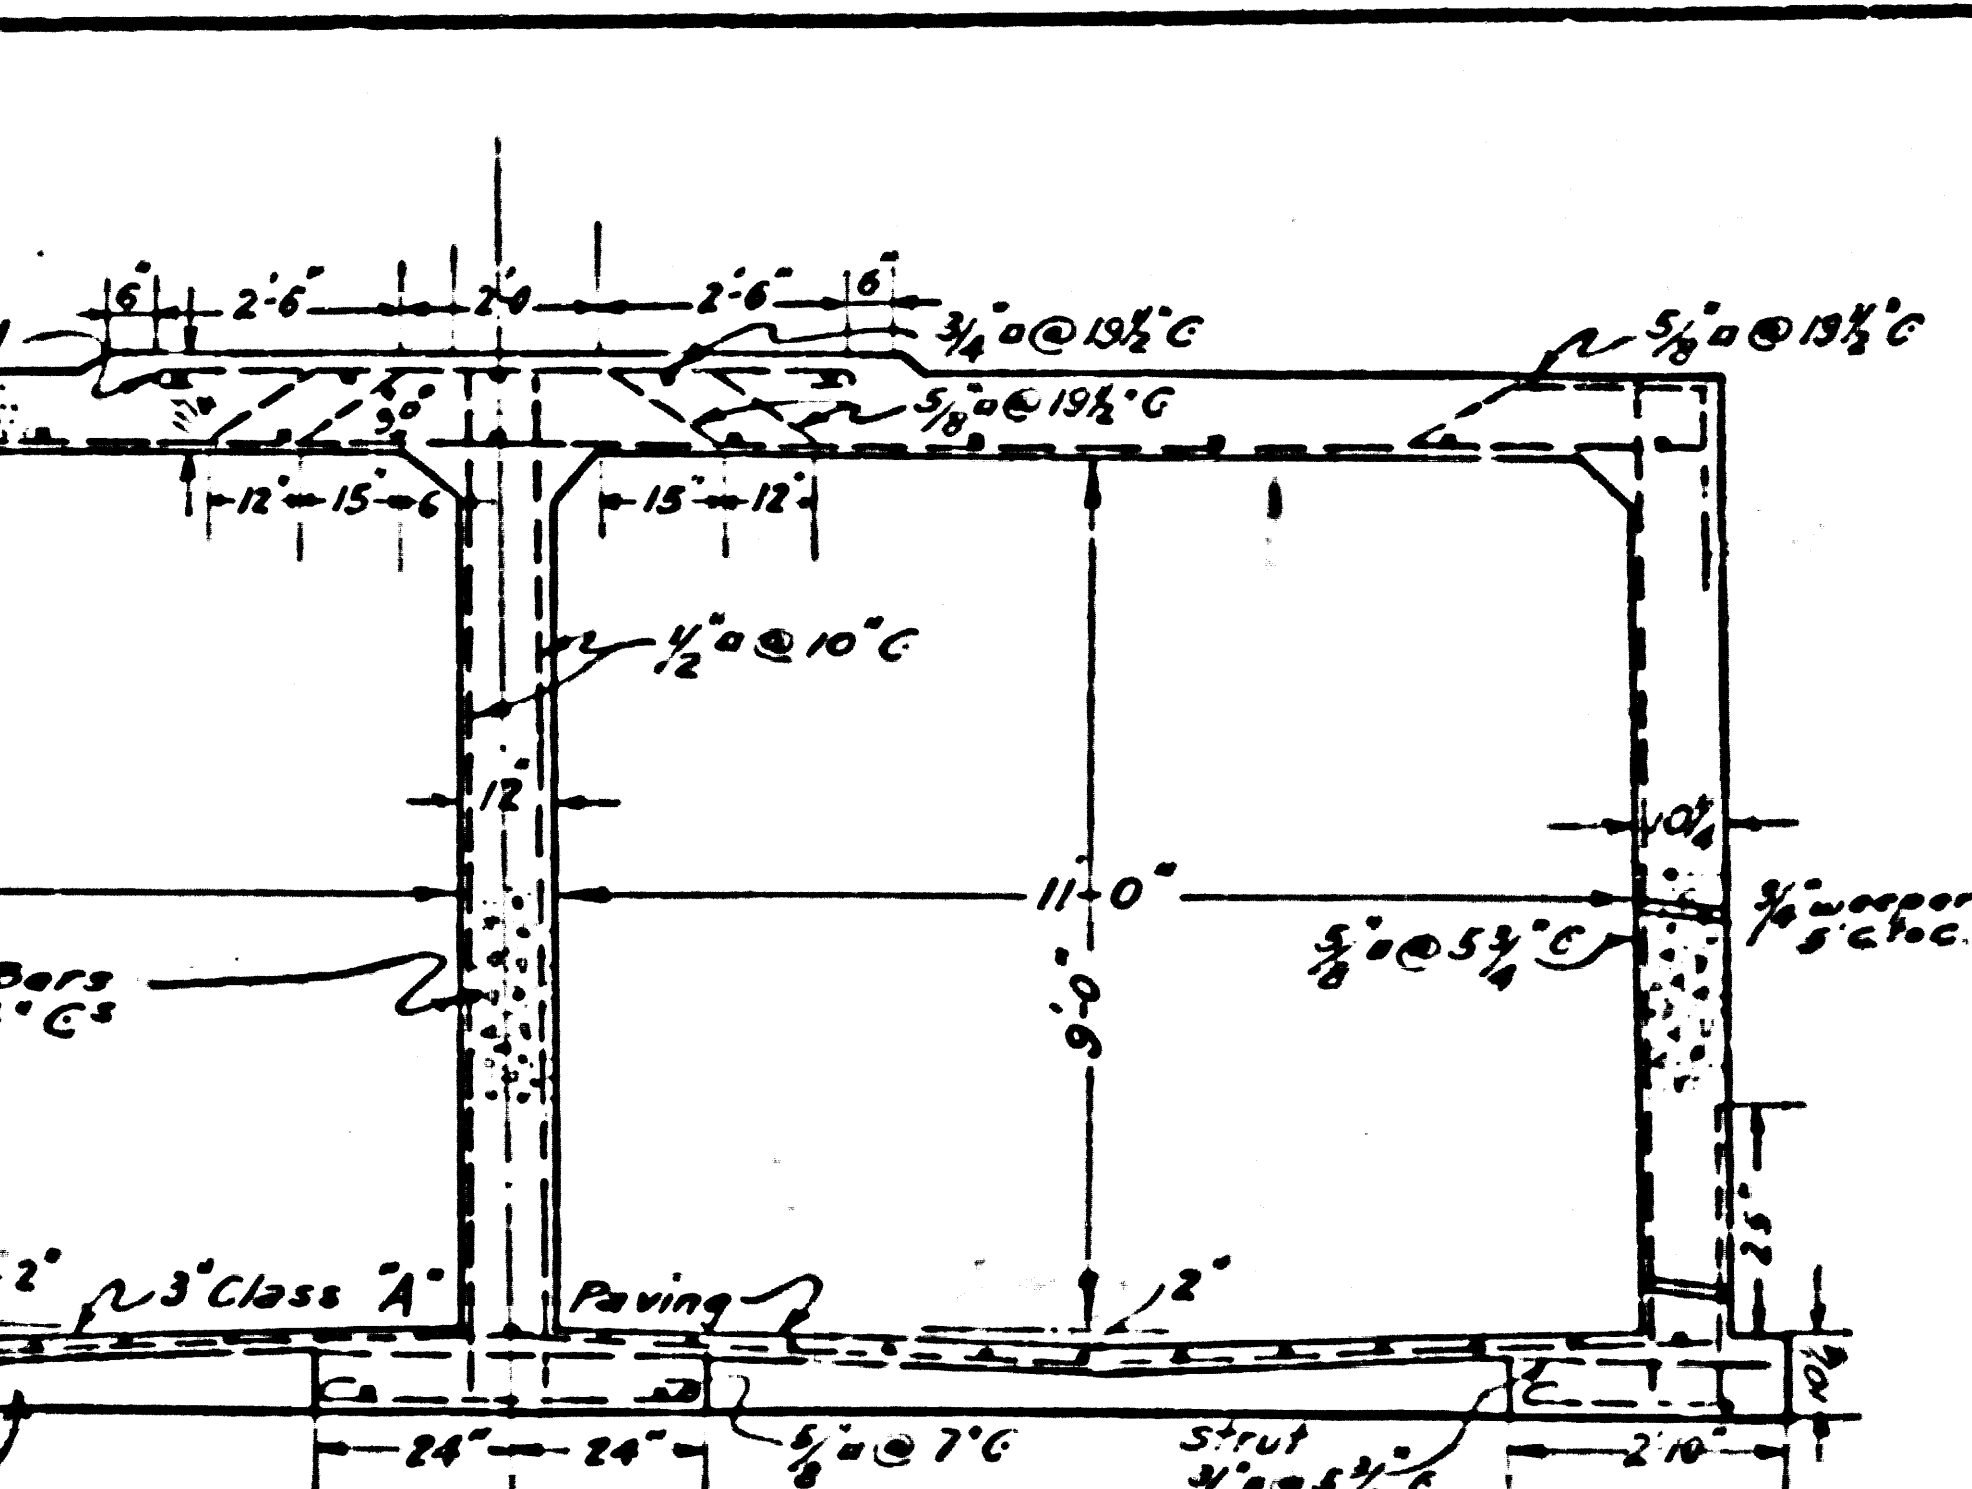


SHEET 12 OF 21 SHEETS

SHEET No 15 OF 51 SHEETS
COUNTY SURVEYORS MAP No B-1185

SHEET No 15 OF 51 SHEETS
COUNTY SURVEYORS MAP No B-1185

SHEET No 15 OF 51 SHEETS
COUNTY SURVEYORS MAP No B-1185

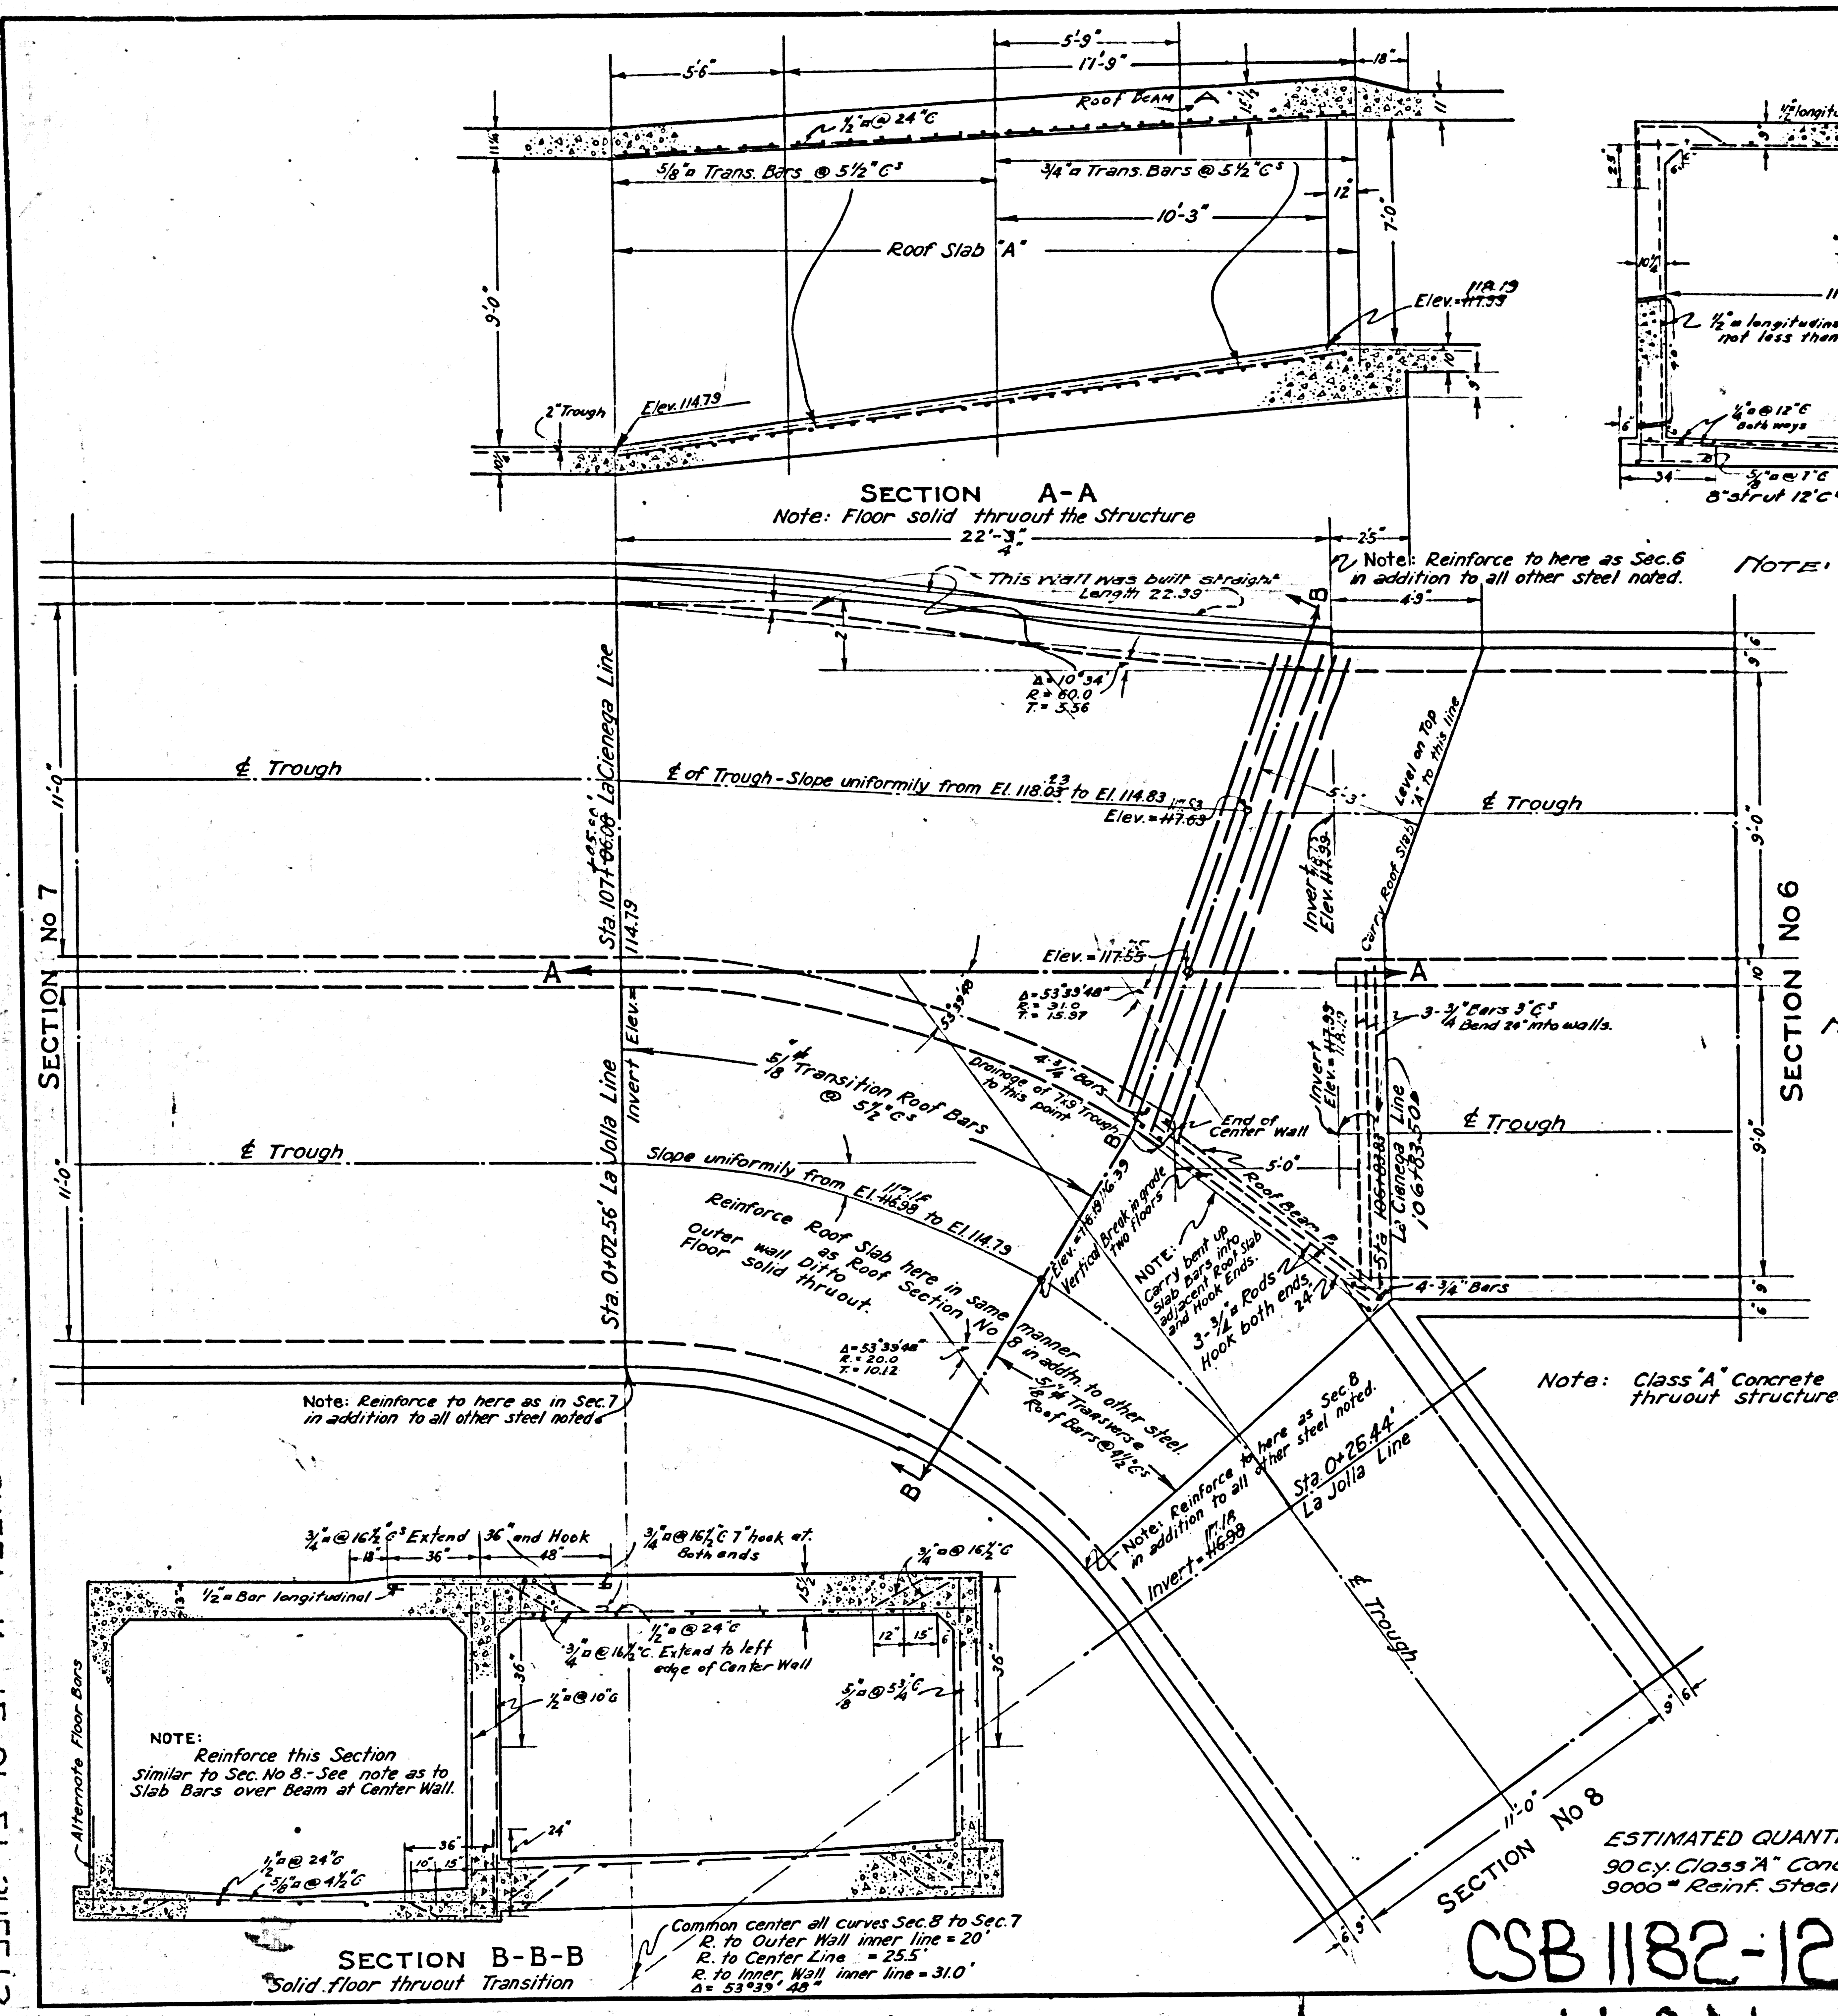

DRAINAGE DIST. IMPROVEMENT No 11
LOS ANGELES COUNTY, CALIFORNIA

**PLAN AND SECTIONS
TRANSITION STRUCTURE**
STA. 106+86.31 LA CIENEGA DRAIN
Scale: 1/4" = 1' Oct. 29, 1924

J. E. ROCKHOLD COUNTY SURVEYOR
Submitted *Alvarra* SENIOR ENGINEER
Approved *J. E. Rockhold* COUNTY SURVEYOR

Approved as to form
Edward T. Bishop
County Counsel
By *J. J. Moorey* DEPUTY

D. D. I. No. 11	
DRAWN	A. M. Rawl 10-27-24
TRACED	Jack Renie 10-29-24
CHECKED	A. M. Rawl 10-30-24
Con'd	2-3-27

CSB 1182-12
A1 of A1