


COMPL. SURVEYORS MAP No B-1182


SHEET No 14 OF 21 SHEETS

COMPL. SURVEYORS MAP No B-1182

SHEET No 14 OF 21 SHEETS

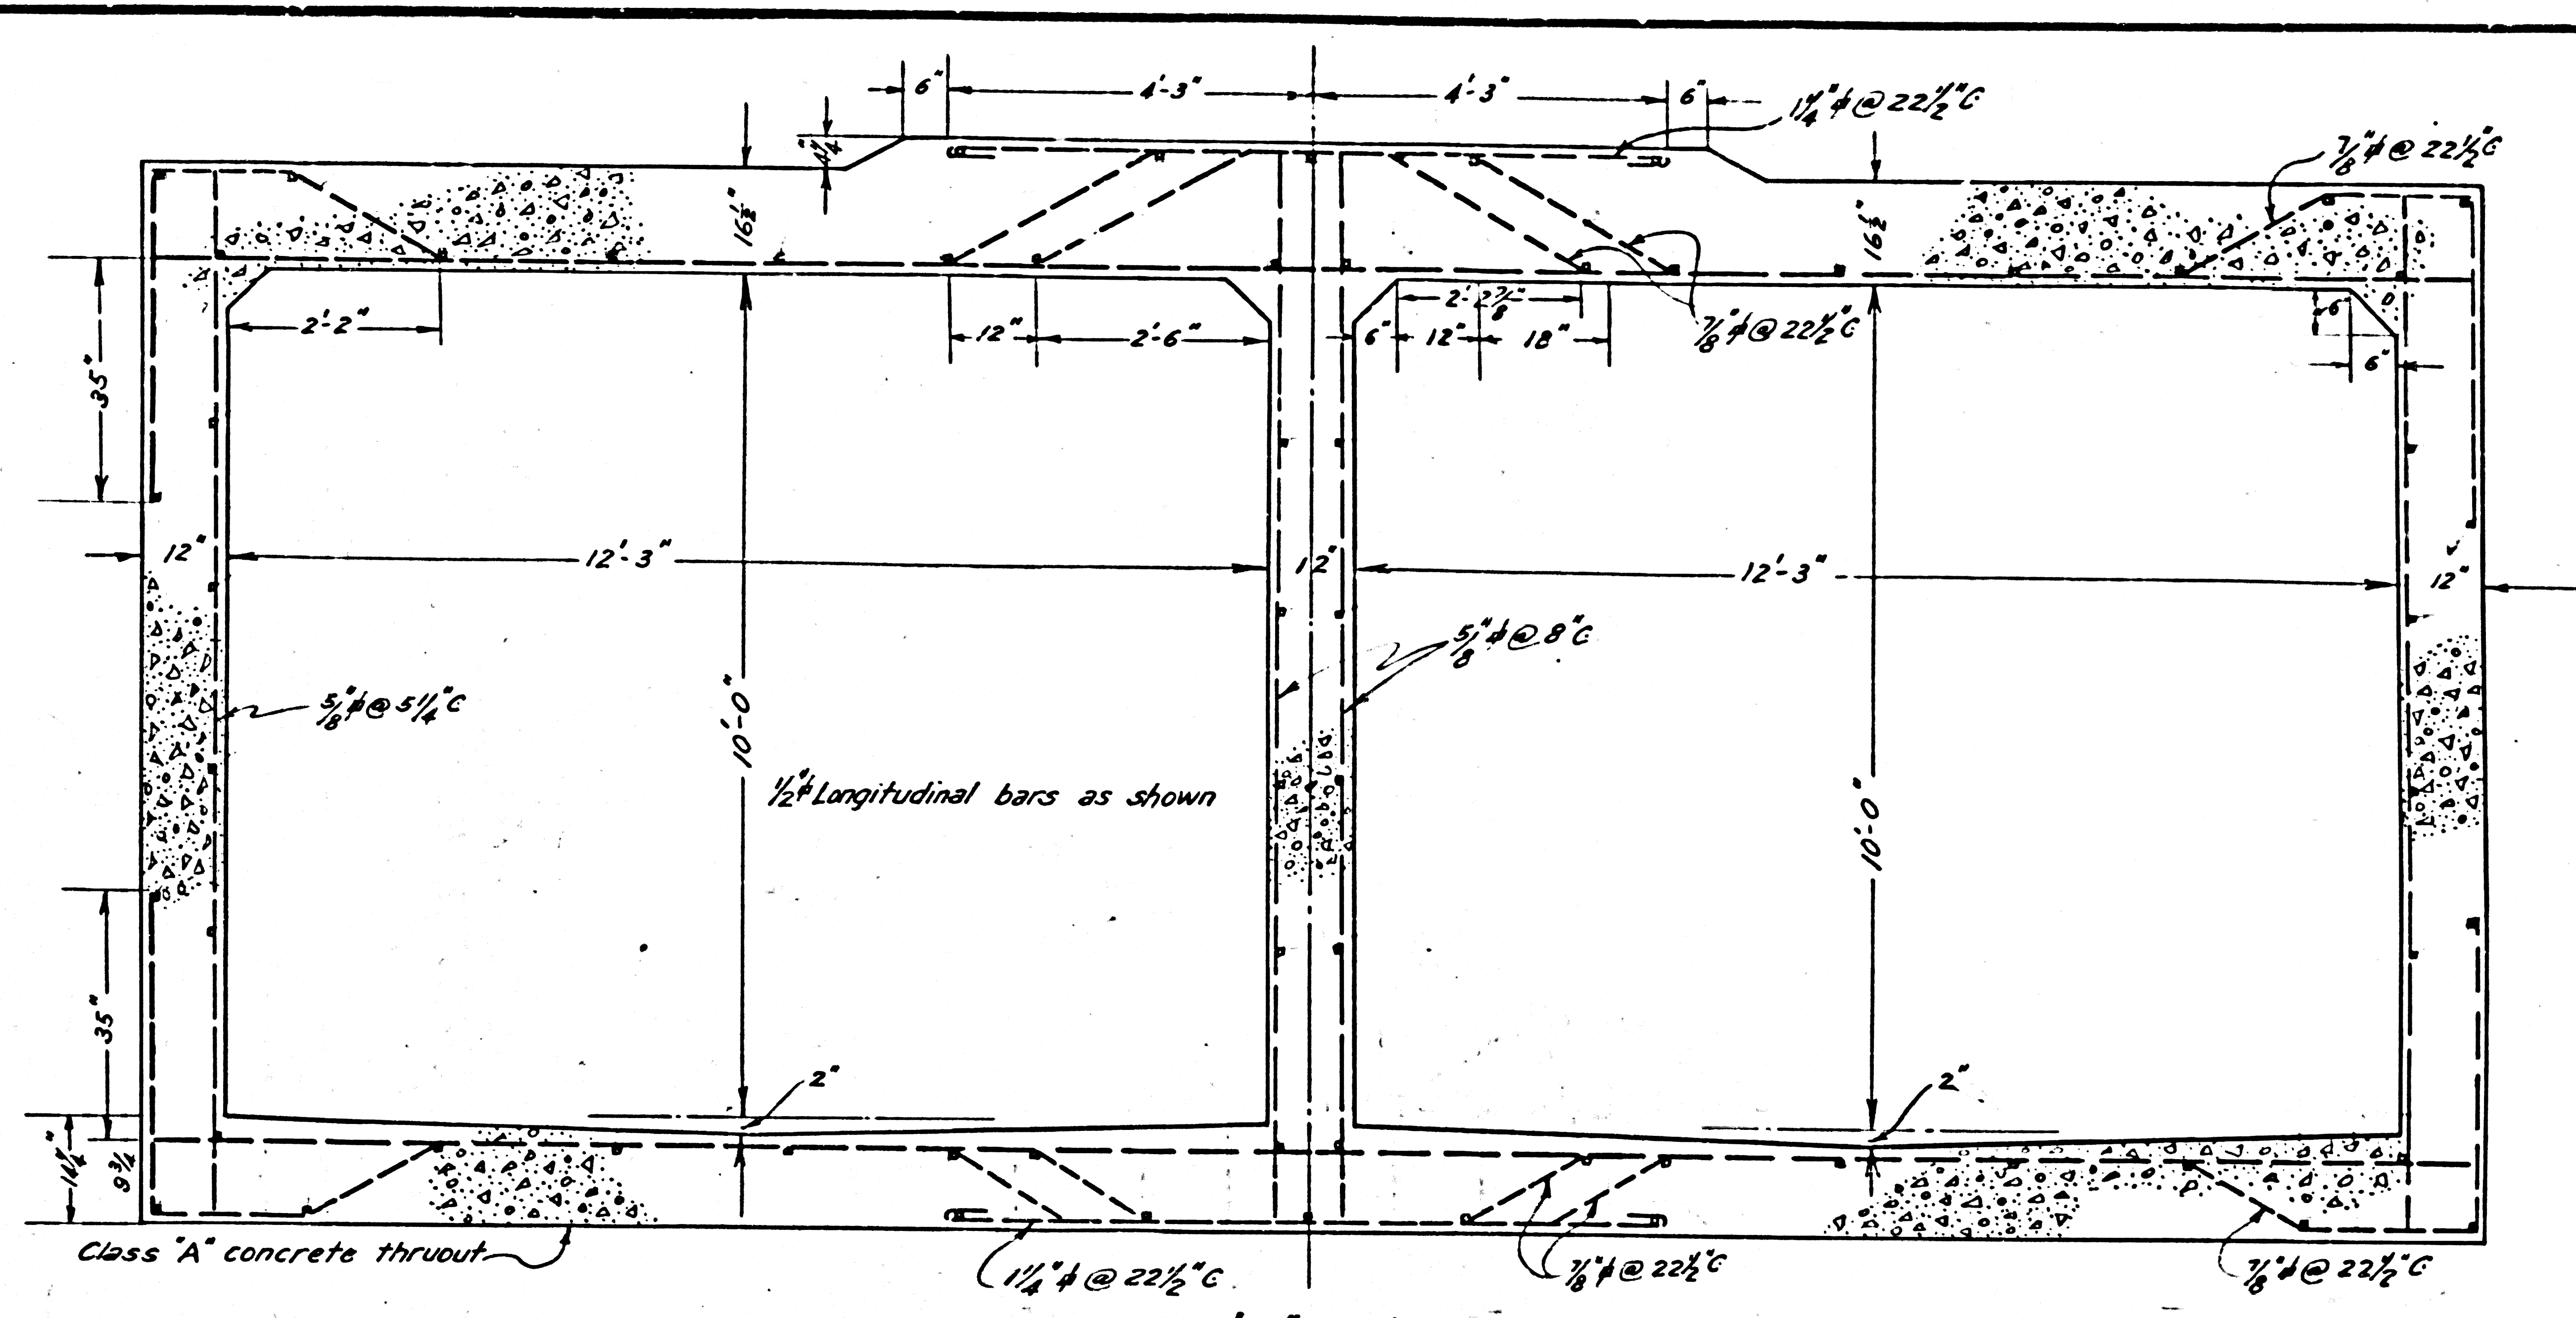

SECTION - 10'-0" x 12'-3" DOUBLE CONDUIT
 UNDER PACIFIC ELECTRIC RY. R.O.F.W. AT LA CIENEGA AND VENICE BLVDS.
 SCALE: 1/2" = 1'
 Length = 96.58 lin. ft.

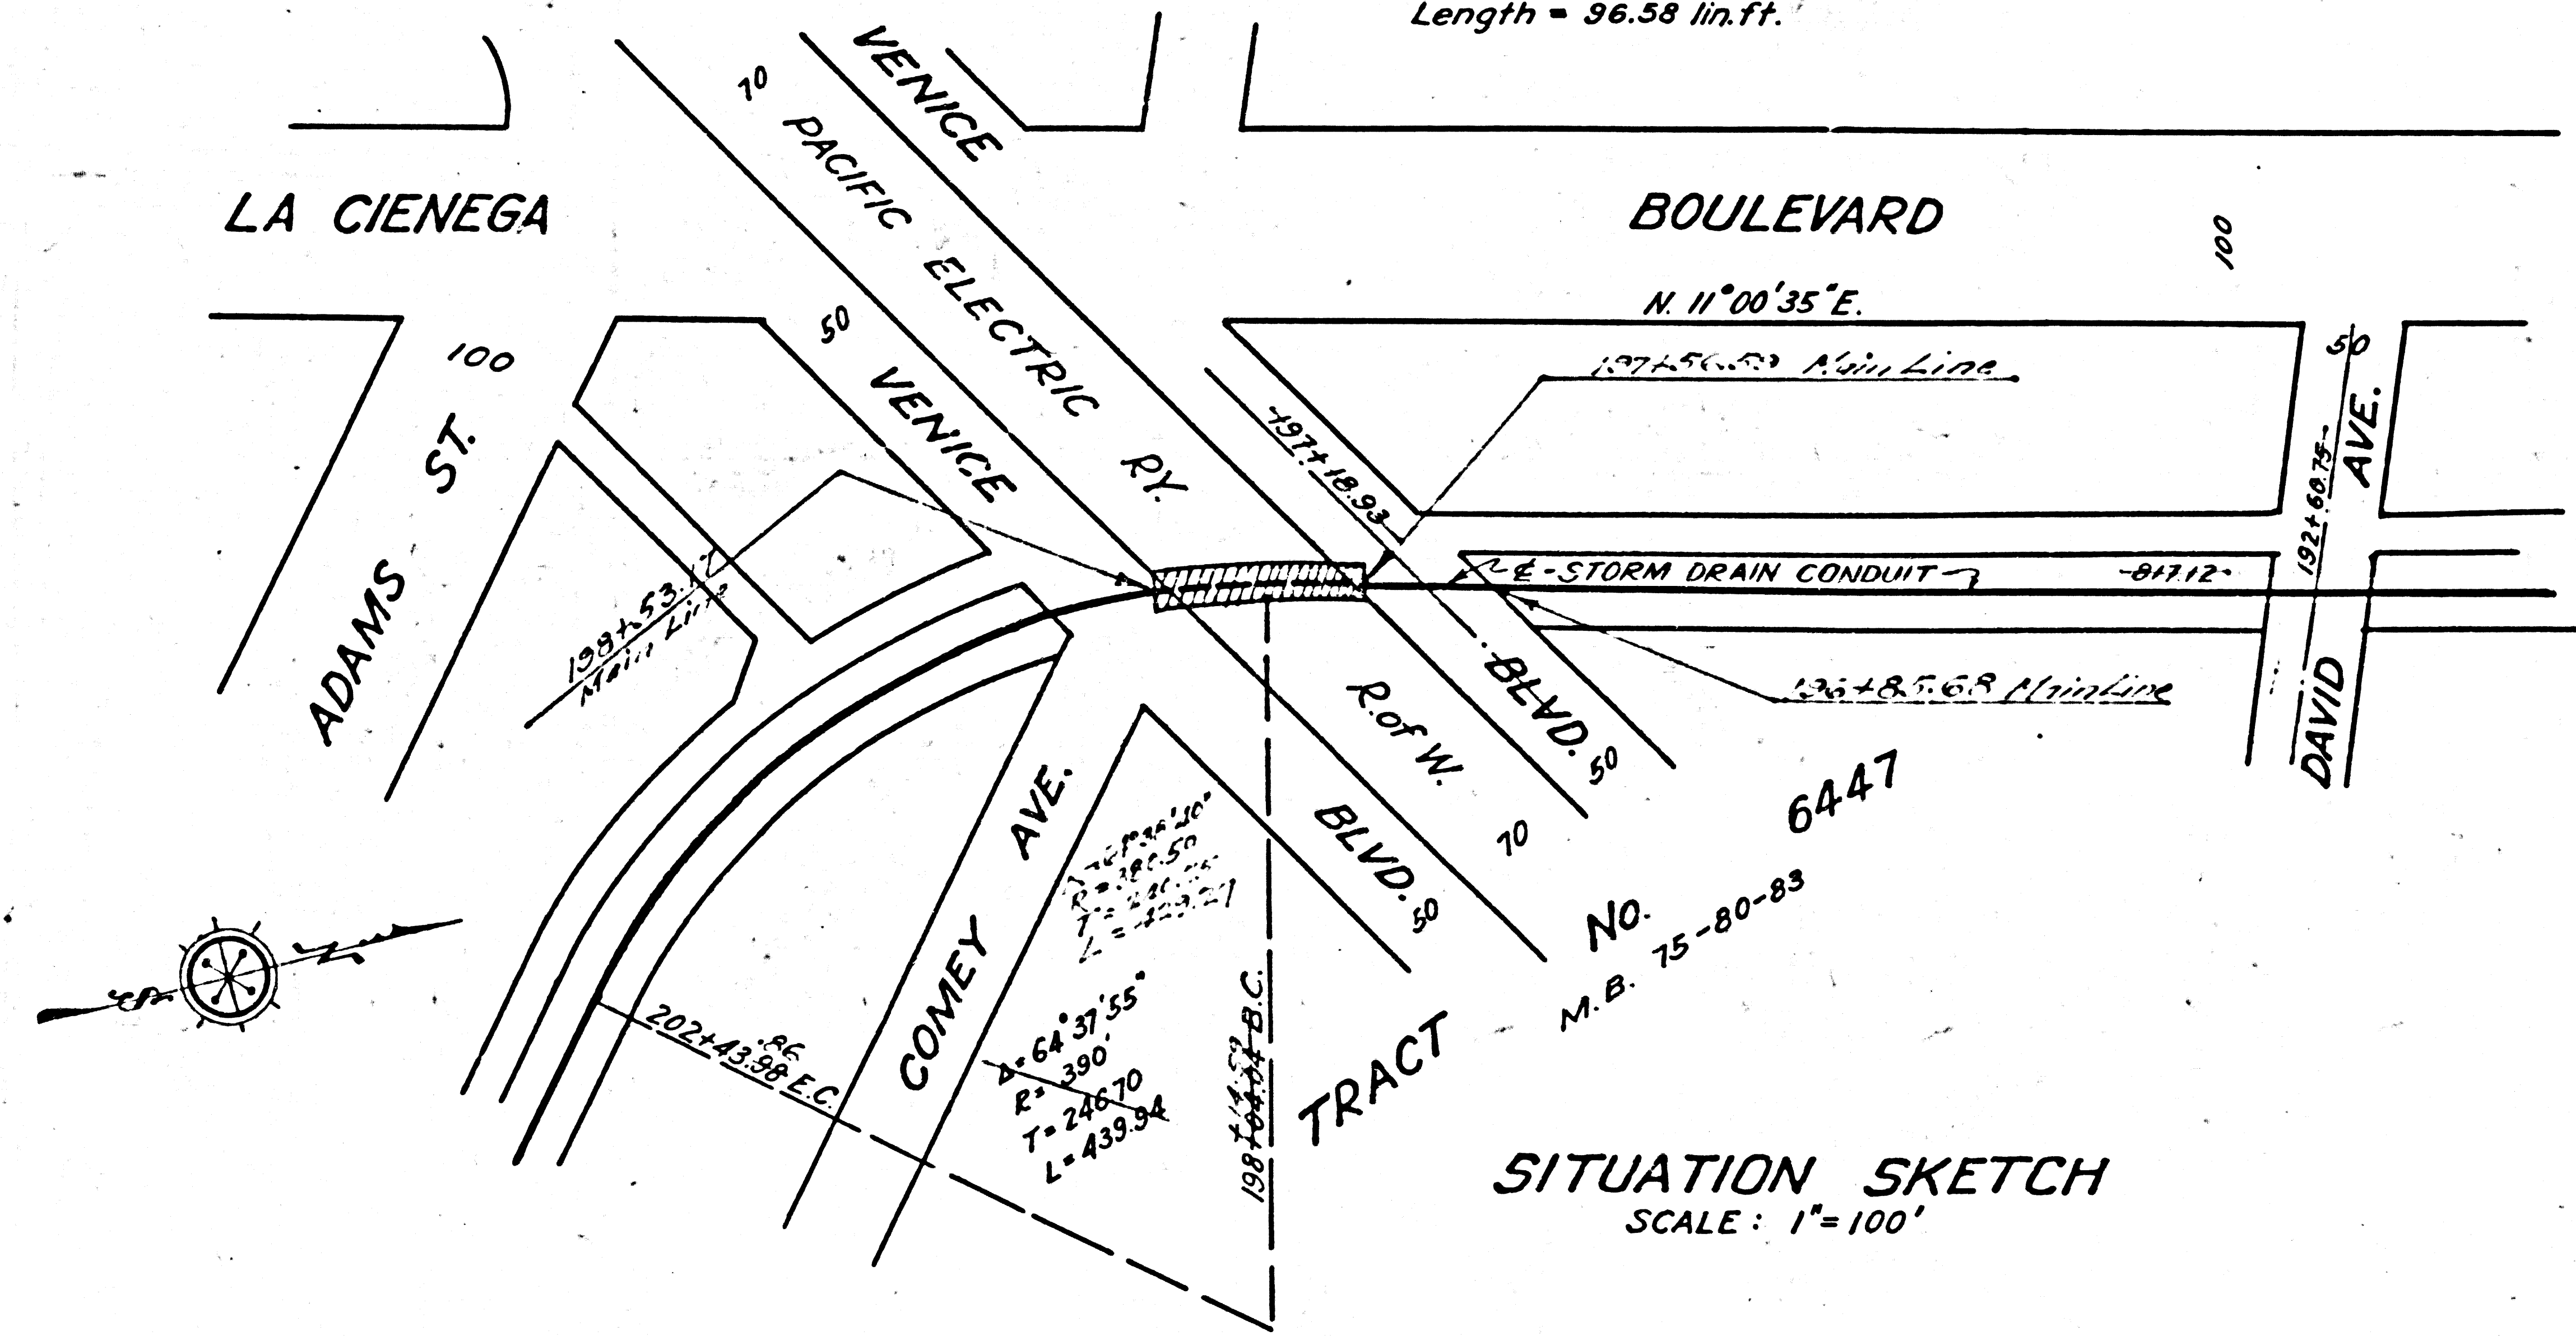

SITUATION SKETCH
 SCALE: 1" = 100'

Note: Class "A" Concrete thruout Structure.

DRAINAGE DIST. IMPROVEMENT No. II
 LOS ANGELES COUNTY, CALIFORNIA
CONDUIT SECTION
PACIFIC ELECTRIC RY. R.O.F.W. XING
 AT LA CIENEGA AND VENICE BLVDS.
 SCALES: - As shown
 Nov. 15, 1924

J. E. ROCKHOLD COUNTY SURVEYOR
 Submitted *akwarren* Approved *J.E. Rockhold*
 SENIOR ENGINEER COUNTY SURVEYOR

Approved as to form
 Edward T. Bishop
 County Counsel
 By *J. J. Moroney*
 DEPUTY

D. D. I. No. II	
DRAWN	C. H. Reeves 11-10-24
TRACED	Jack Remé 11-15-24
CHECKED	AM Rown 11-24
Correct	11-27

SHEET 14 OF 21 SHEETS

CSB 1182-14
 A1 of A1