
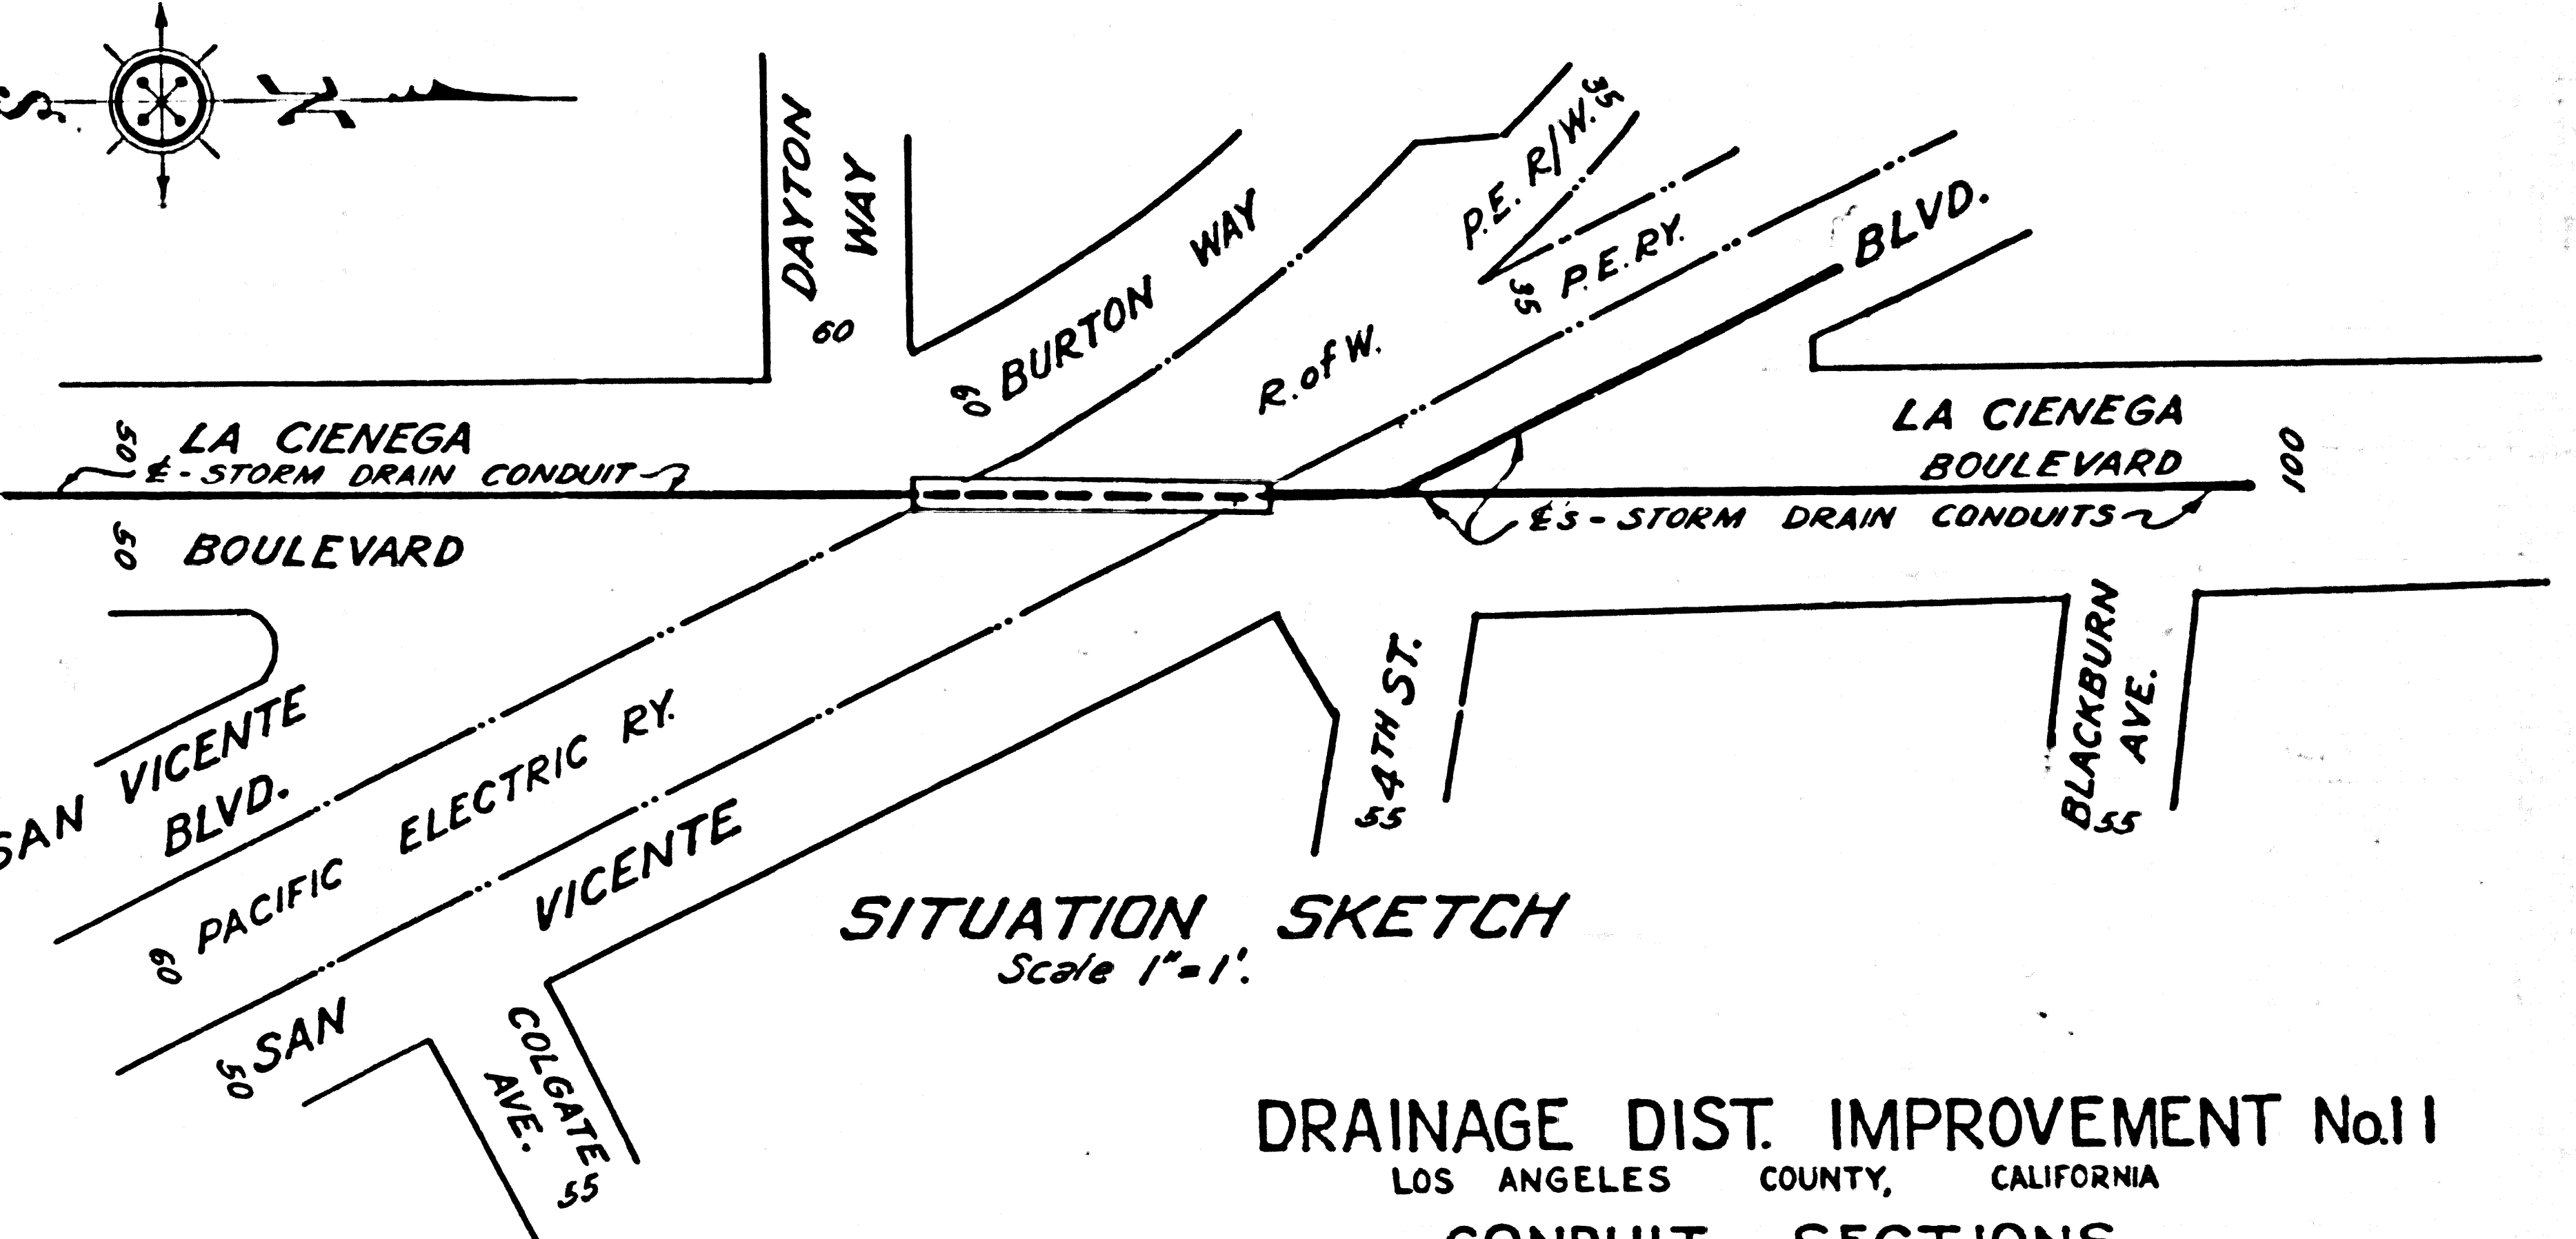
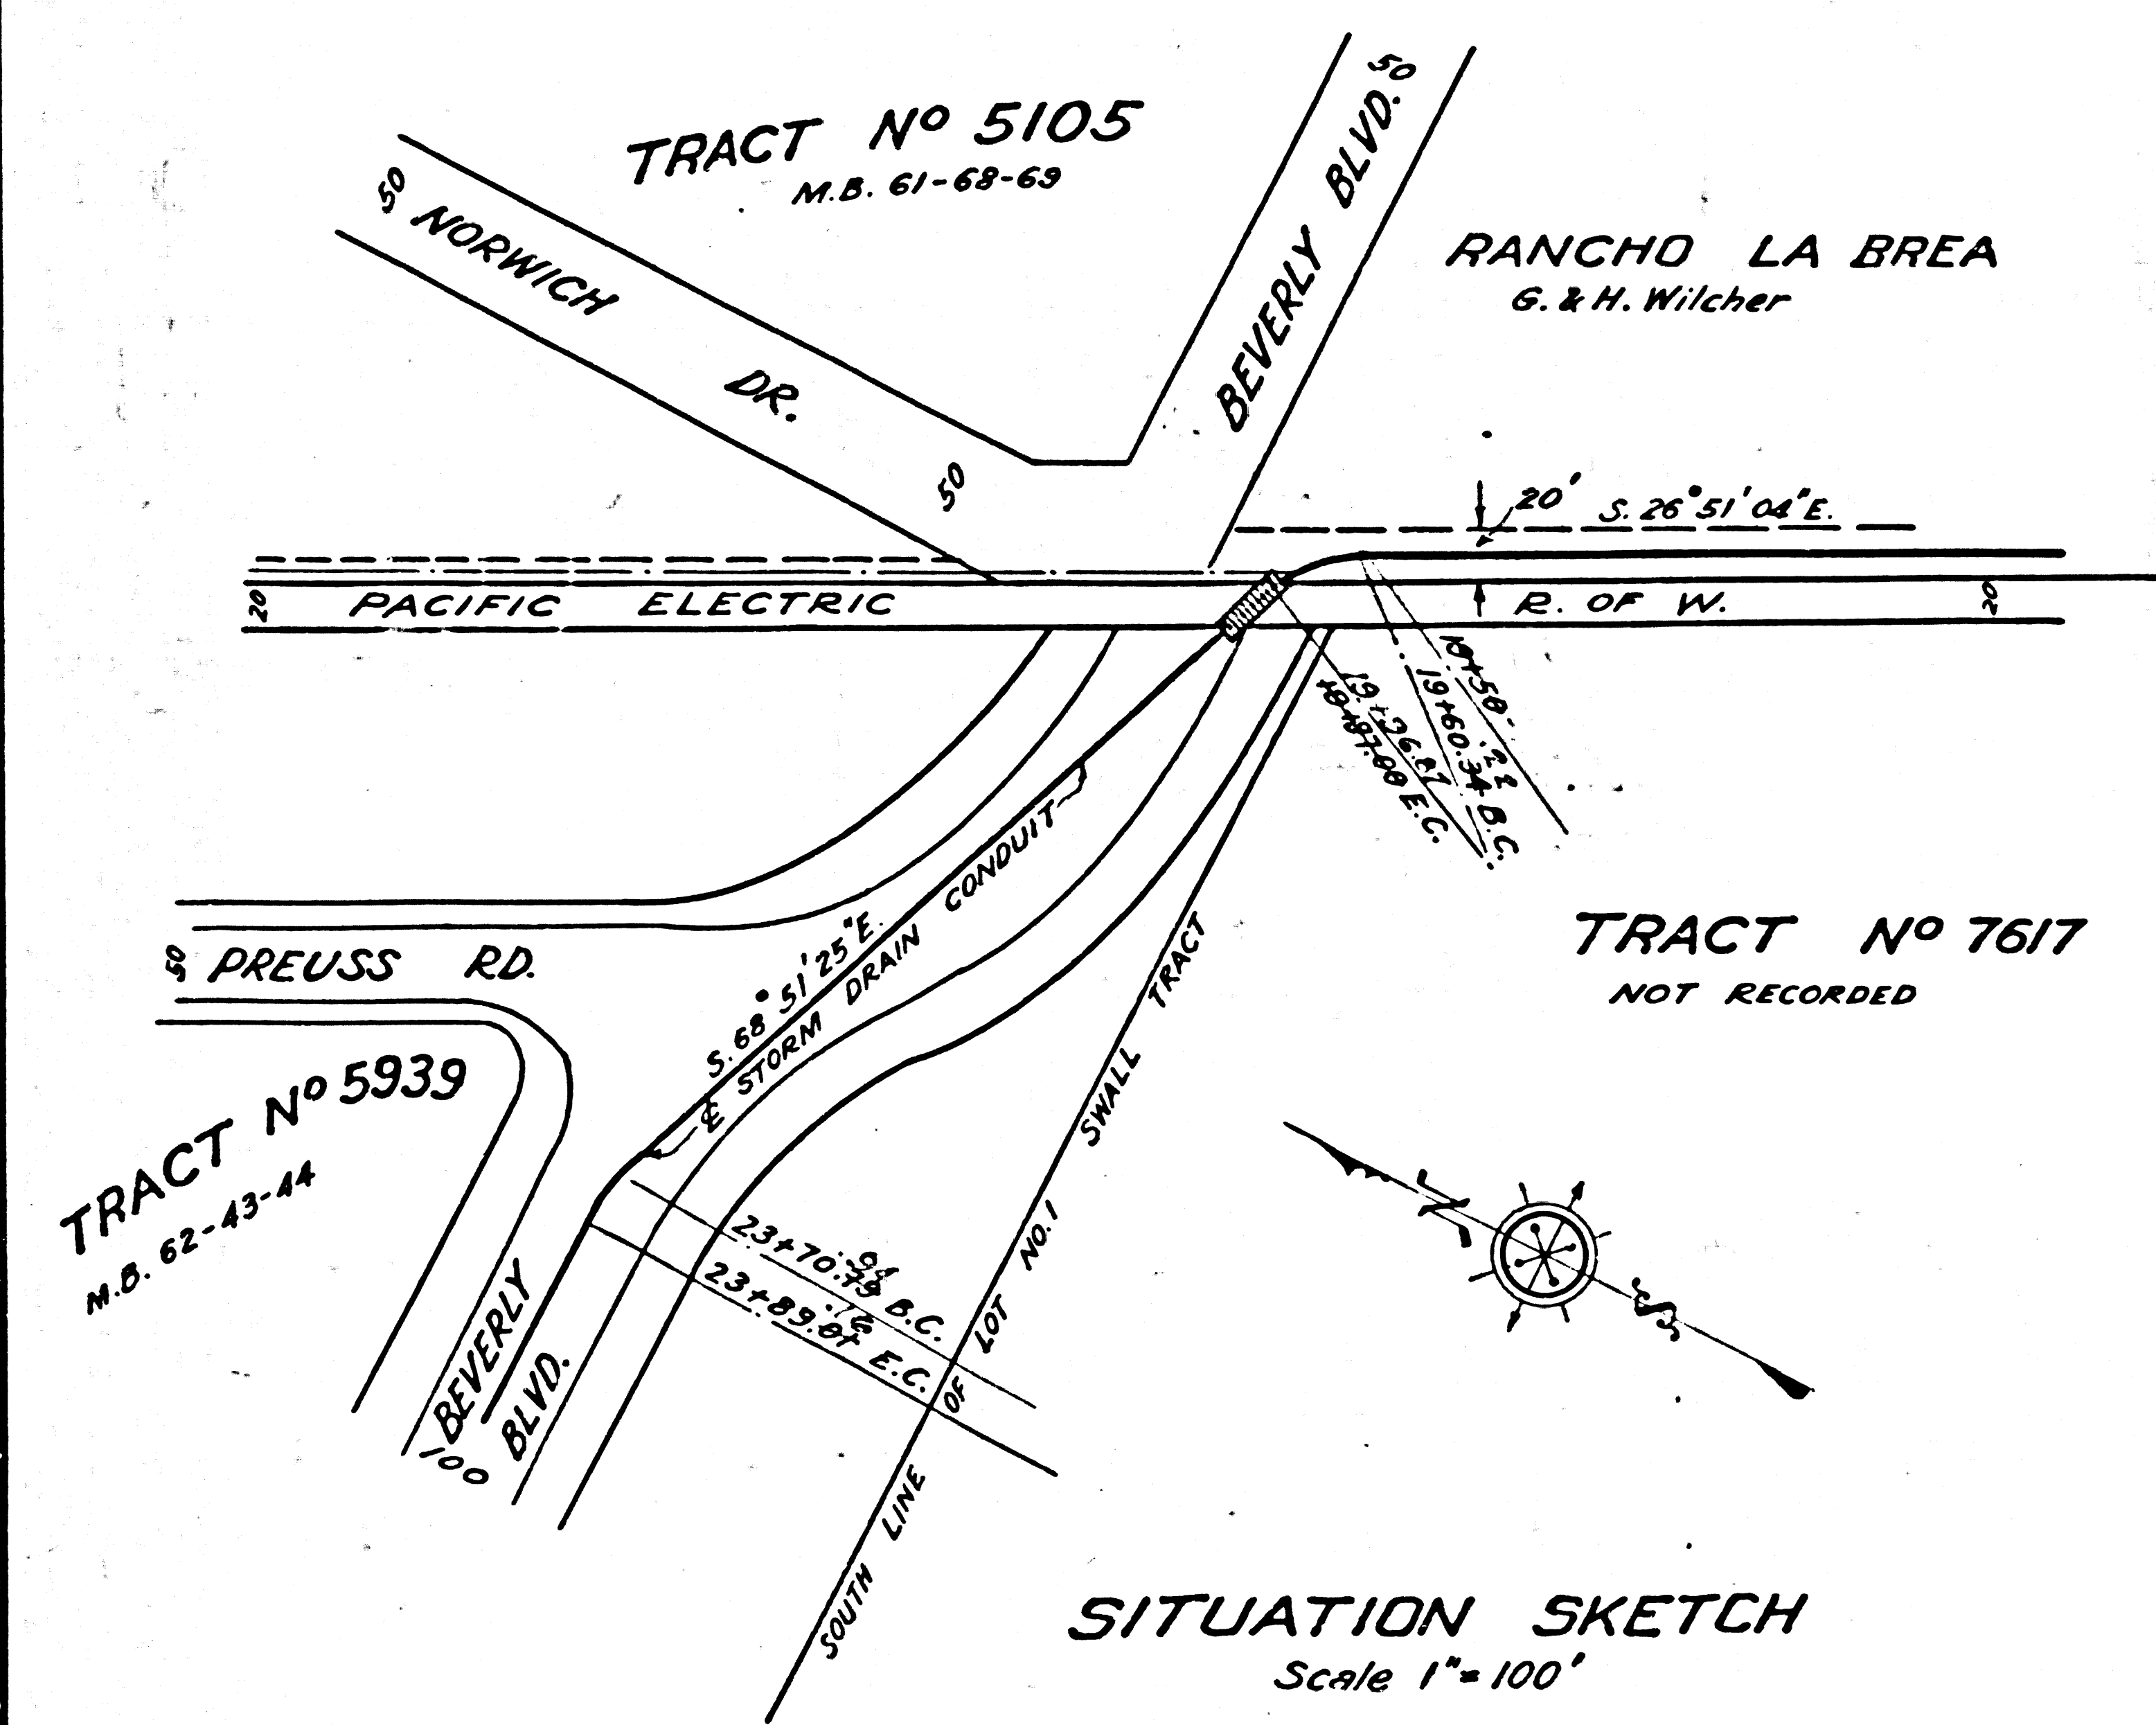
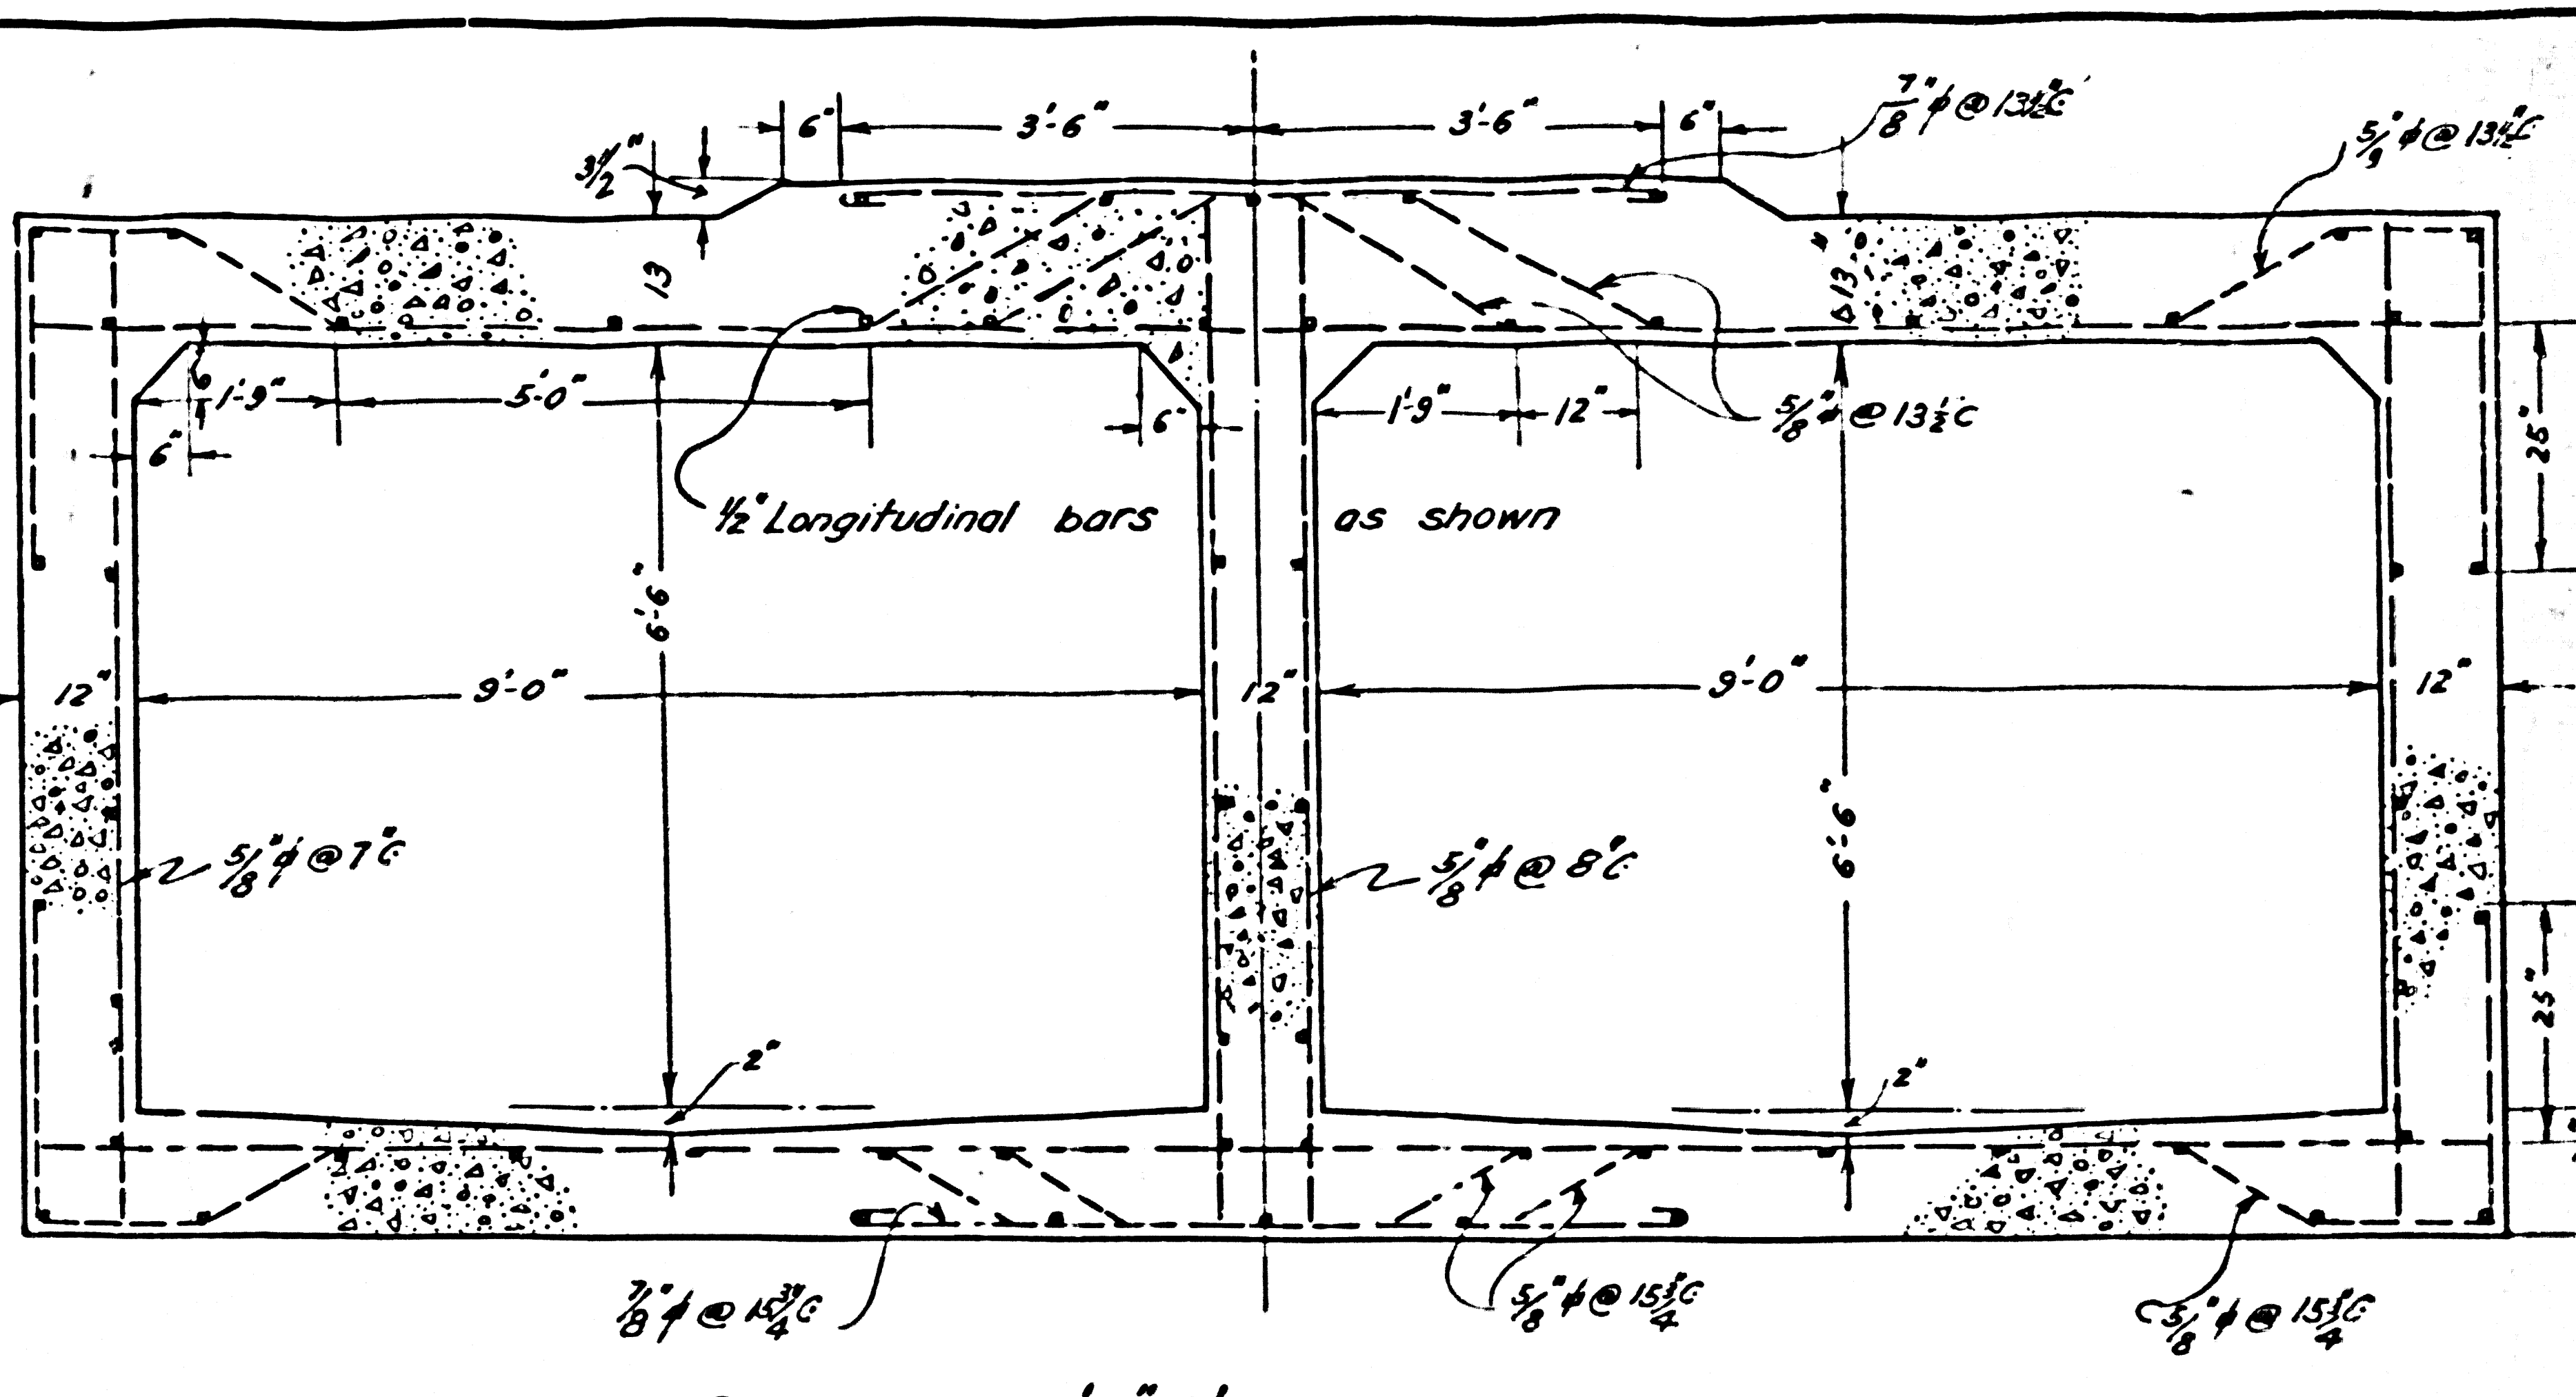


SHEET No 15 OF 21 SHEETS
COUNTY SURVEYORS MAP No B-1185

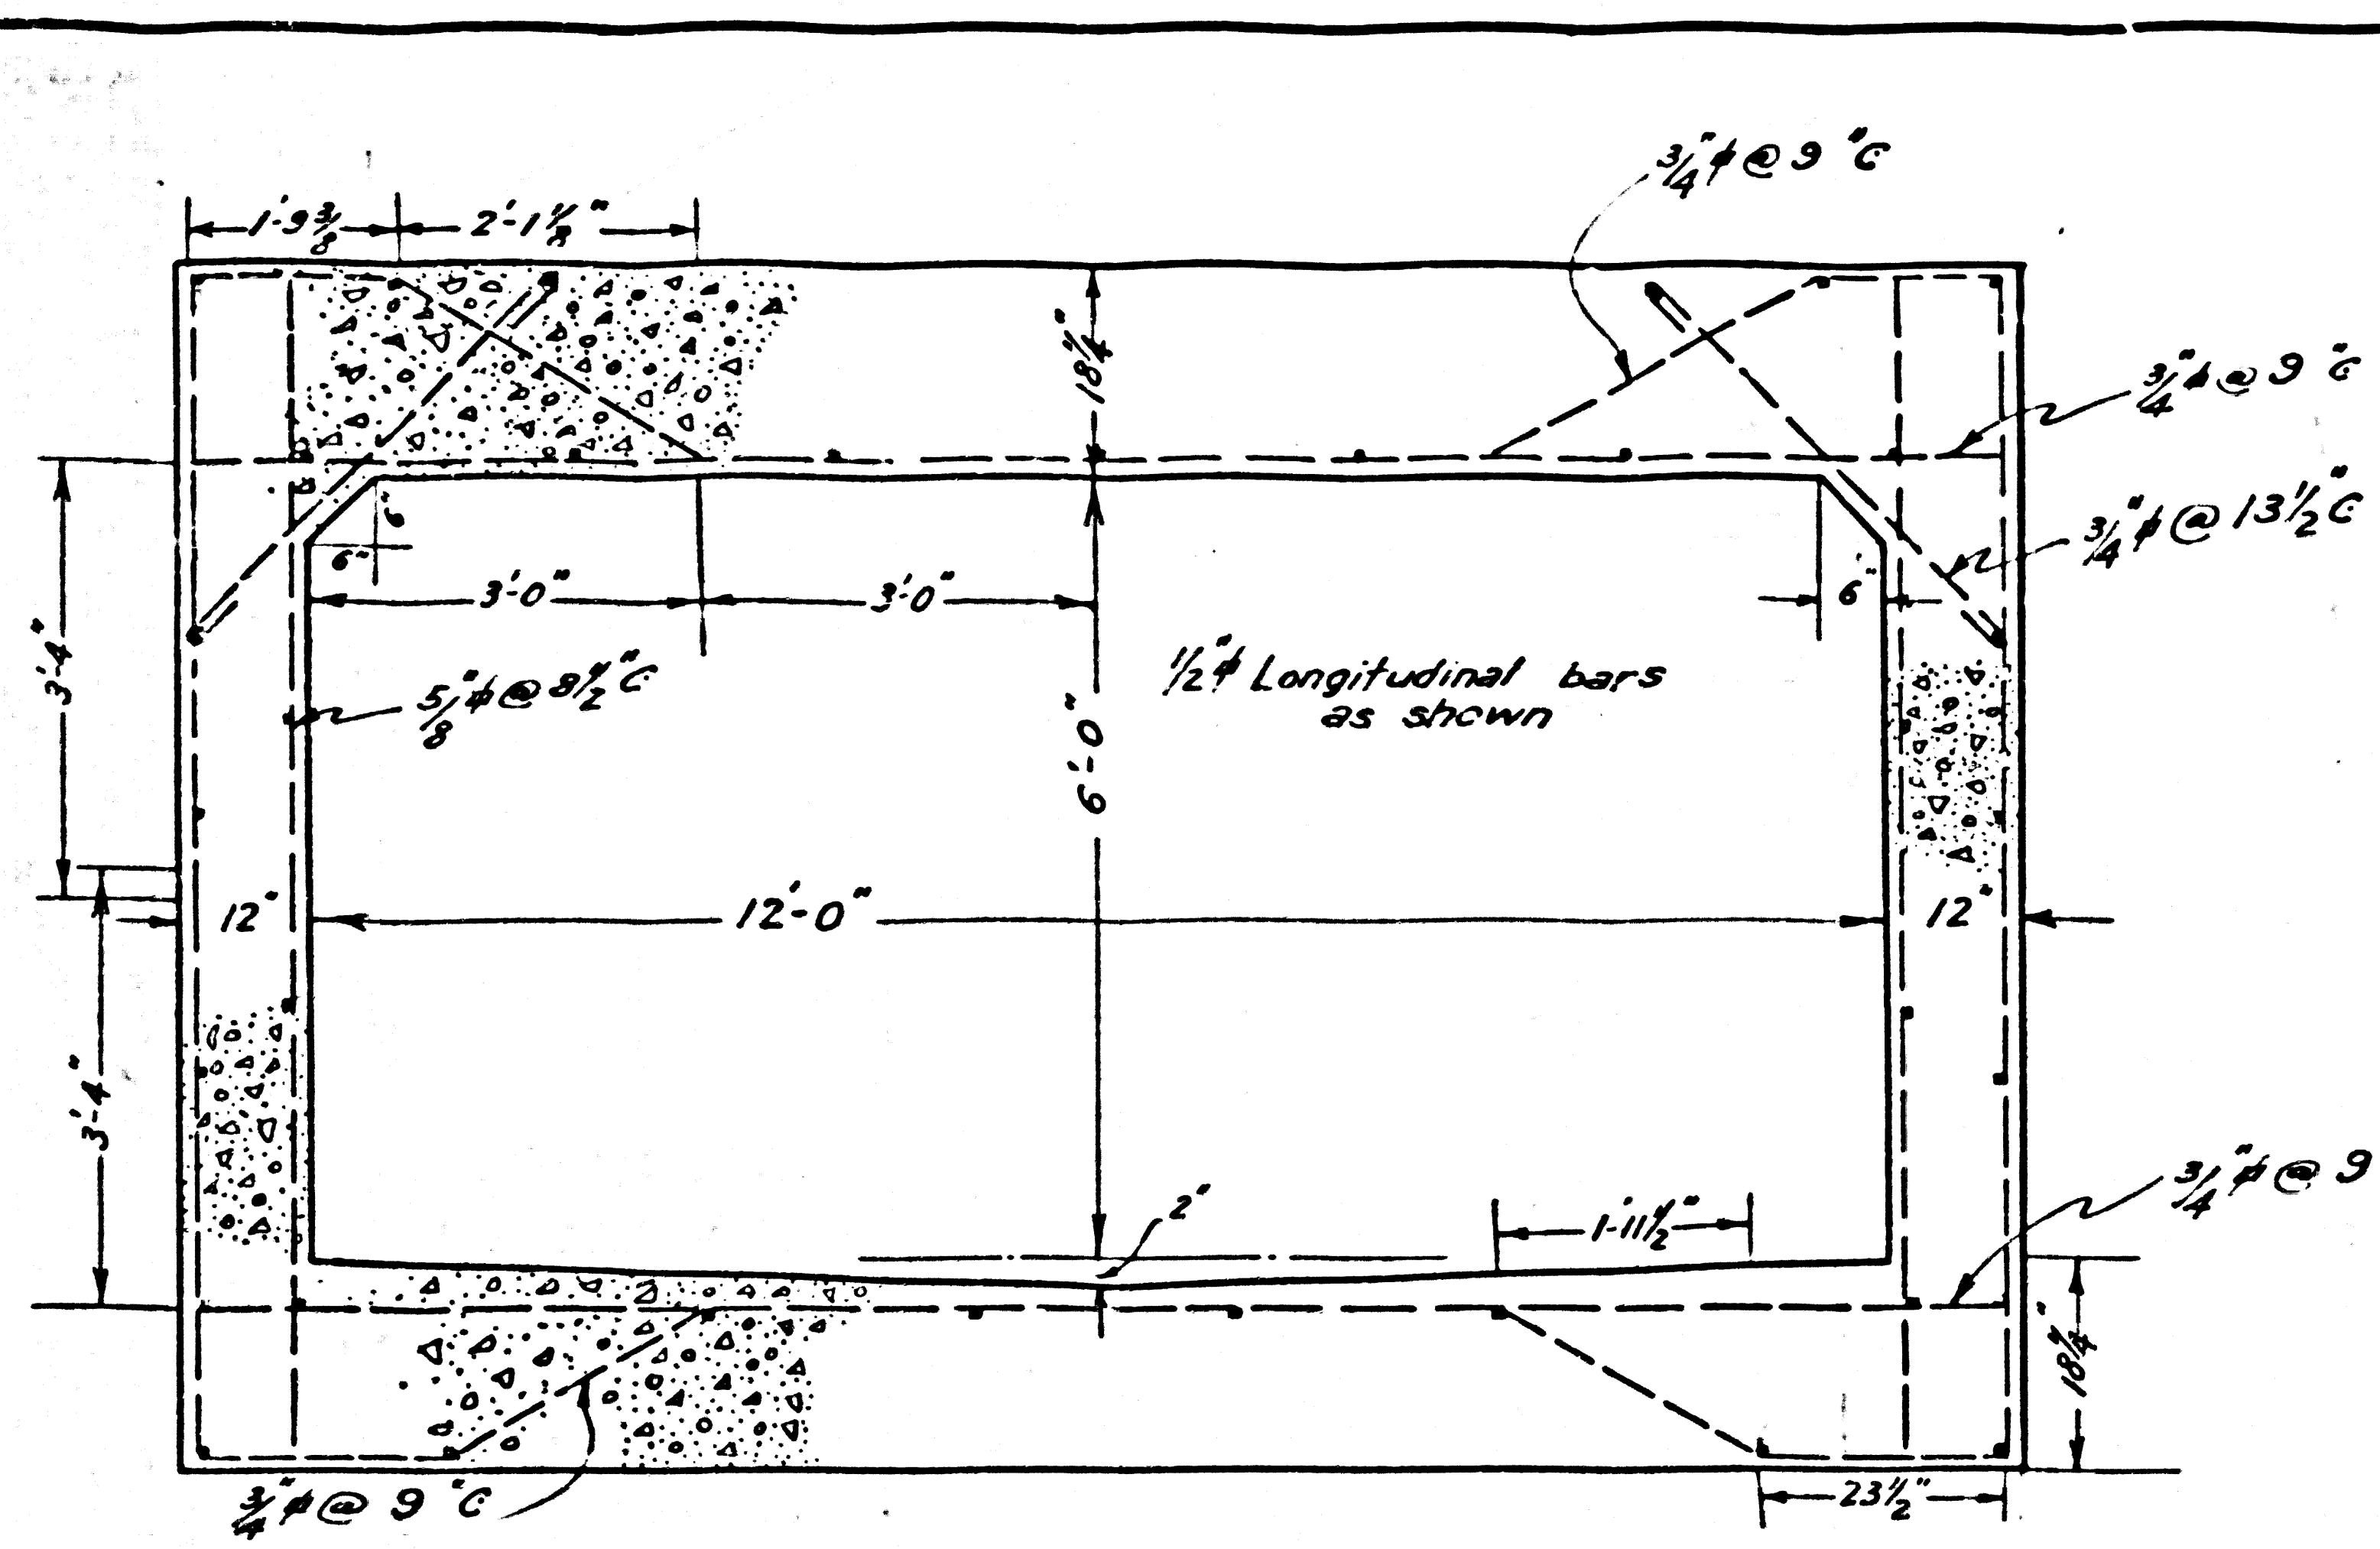

DRAINAGE DIST. IMPROVEMENT No. 11
LOS ANGELES COUNTY, CALIFORNIA
CONDUIT SECTIONS
PACIFIC ELECTRIC RY. R.O.F.W. XINGS
AT LA CIENEGA, SAN VICENTE AND BEVERLY BLVD'S.

SCALES: - As shown
Nov. 14, 1924
J. E. ROCKHOLD COUNTY SURVEYOR
Submitted *Alvarado* Approved *J. E. Rockhold*
SENIOR ENGINEER COUNTY SURVEYOR
Approved as to form
Edward T. Bishop
County Counsel
By *J. F. Morney*
DEPUTY

D. D. I. No. 11		
DRAWN	C.H. Reeves	11-7-24
TRACED	Jack Renie	11-14-24
CHECKED	A.M. Rawn	11-24
Revised		2-9-27

NOTE: Class "A" Concrete thruout structures.

CSB 1182-15
A1 of A1

SHEET 15 OF 21 SHEETS

SHEET No 15 OF 21 SHEETS
COUNTY SURVEYORS MAP No B-1185

SHEET No 15 OF 21 SHEETS
COUNTY SURVEYORS MAP No B-1185

SHEET No 15 OF 21 SHEETS
COUNTY SURVEYORS MAP No B-1185