

MAP OF
LA CIENEGA BOULEVARD
 FROM
SANTA MONICA BOULEVARD
 TO
SUNSET BOULEVARD.
 COUNTY SURVEYORS MAP NO B-1204
 SCALE 1 INCH = 50 FT.


JOB NUMBER 8098.
 ALFRED JONES - COUNTY SURVEYOR.
 SURVEYED - JUNE - DEC., 1935.
 SURVEYED UNDER INSTRUCTIONS OF THE
 BOARD OF SUPERVISORS PER ORDER DATED
 JUNE 3, 1935.
 BEARINGS ARE BASED ON THE BEARING OF
 HOLLOWAY DRIVE PER C. S. B-150.
 F. B. 493 - 225 - 242.
 FIELD WORK BY... C. E. BRUNTY,
 L. D. MOORE.
 OFFICE WORK BY... J. D. PRICE.
 CHECKED BY A. A. ROESER.

INDEX 22

MARGINAL MAP.
 NOT TO SCALE.

CSB-1204
 A1 OF A2

FOR BLUE PRINTING.
 WIDTH OF MAP = . . . 39 . . INCHES
 LENGTH OF MAP = . . . 77 . . FEET
 AREA / FOOT LENGTH = . . . 3 . . 4
 TOTAL AREA OF MAP = . . . 231 . .

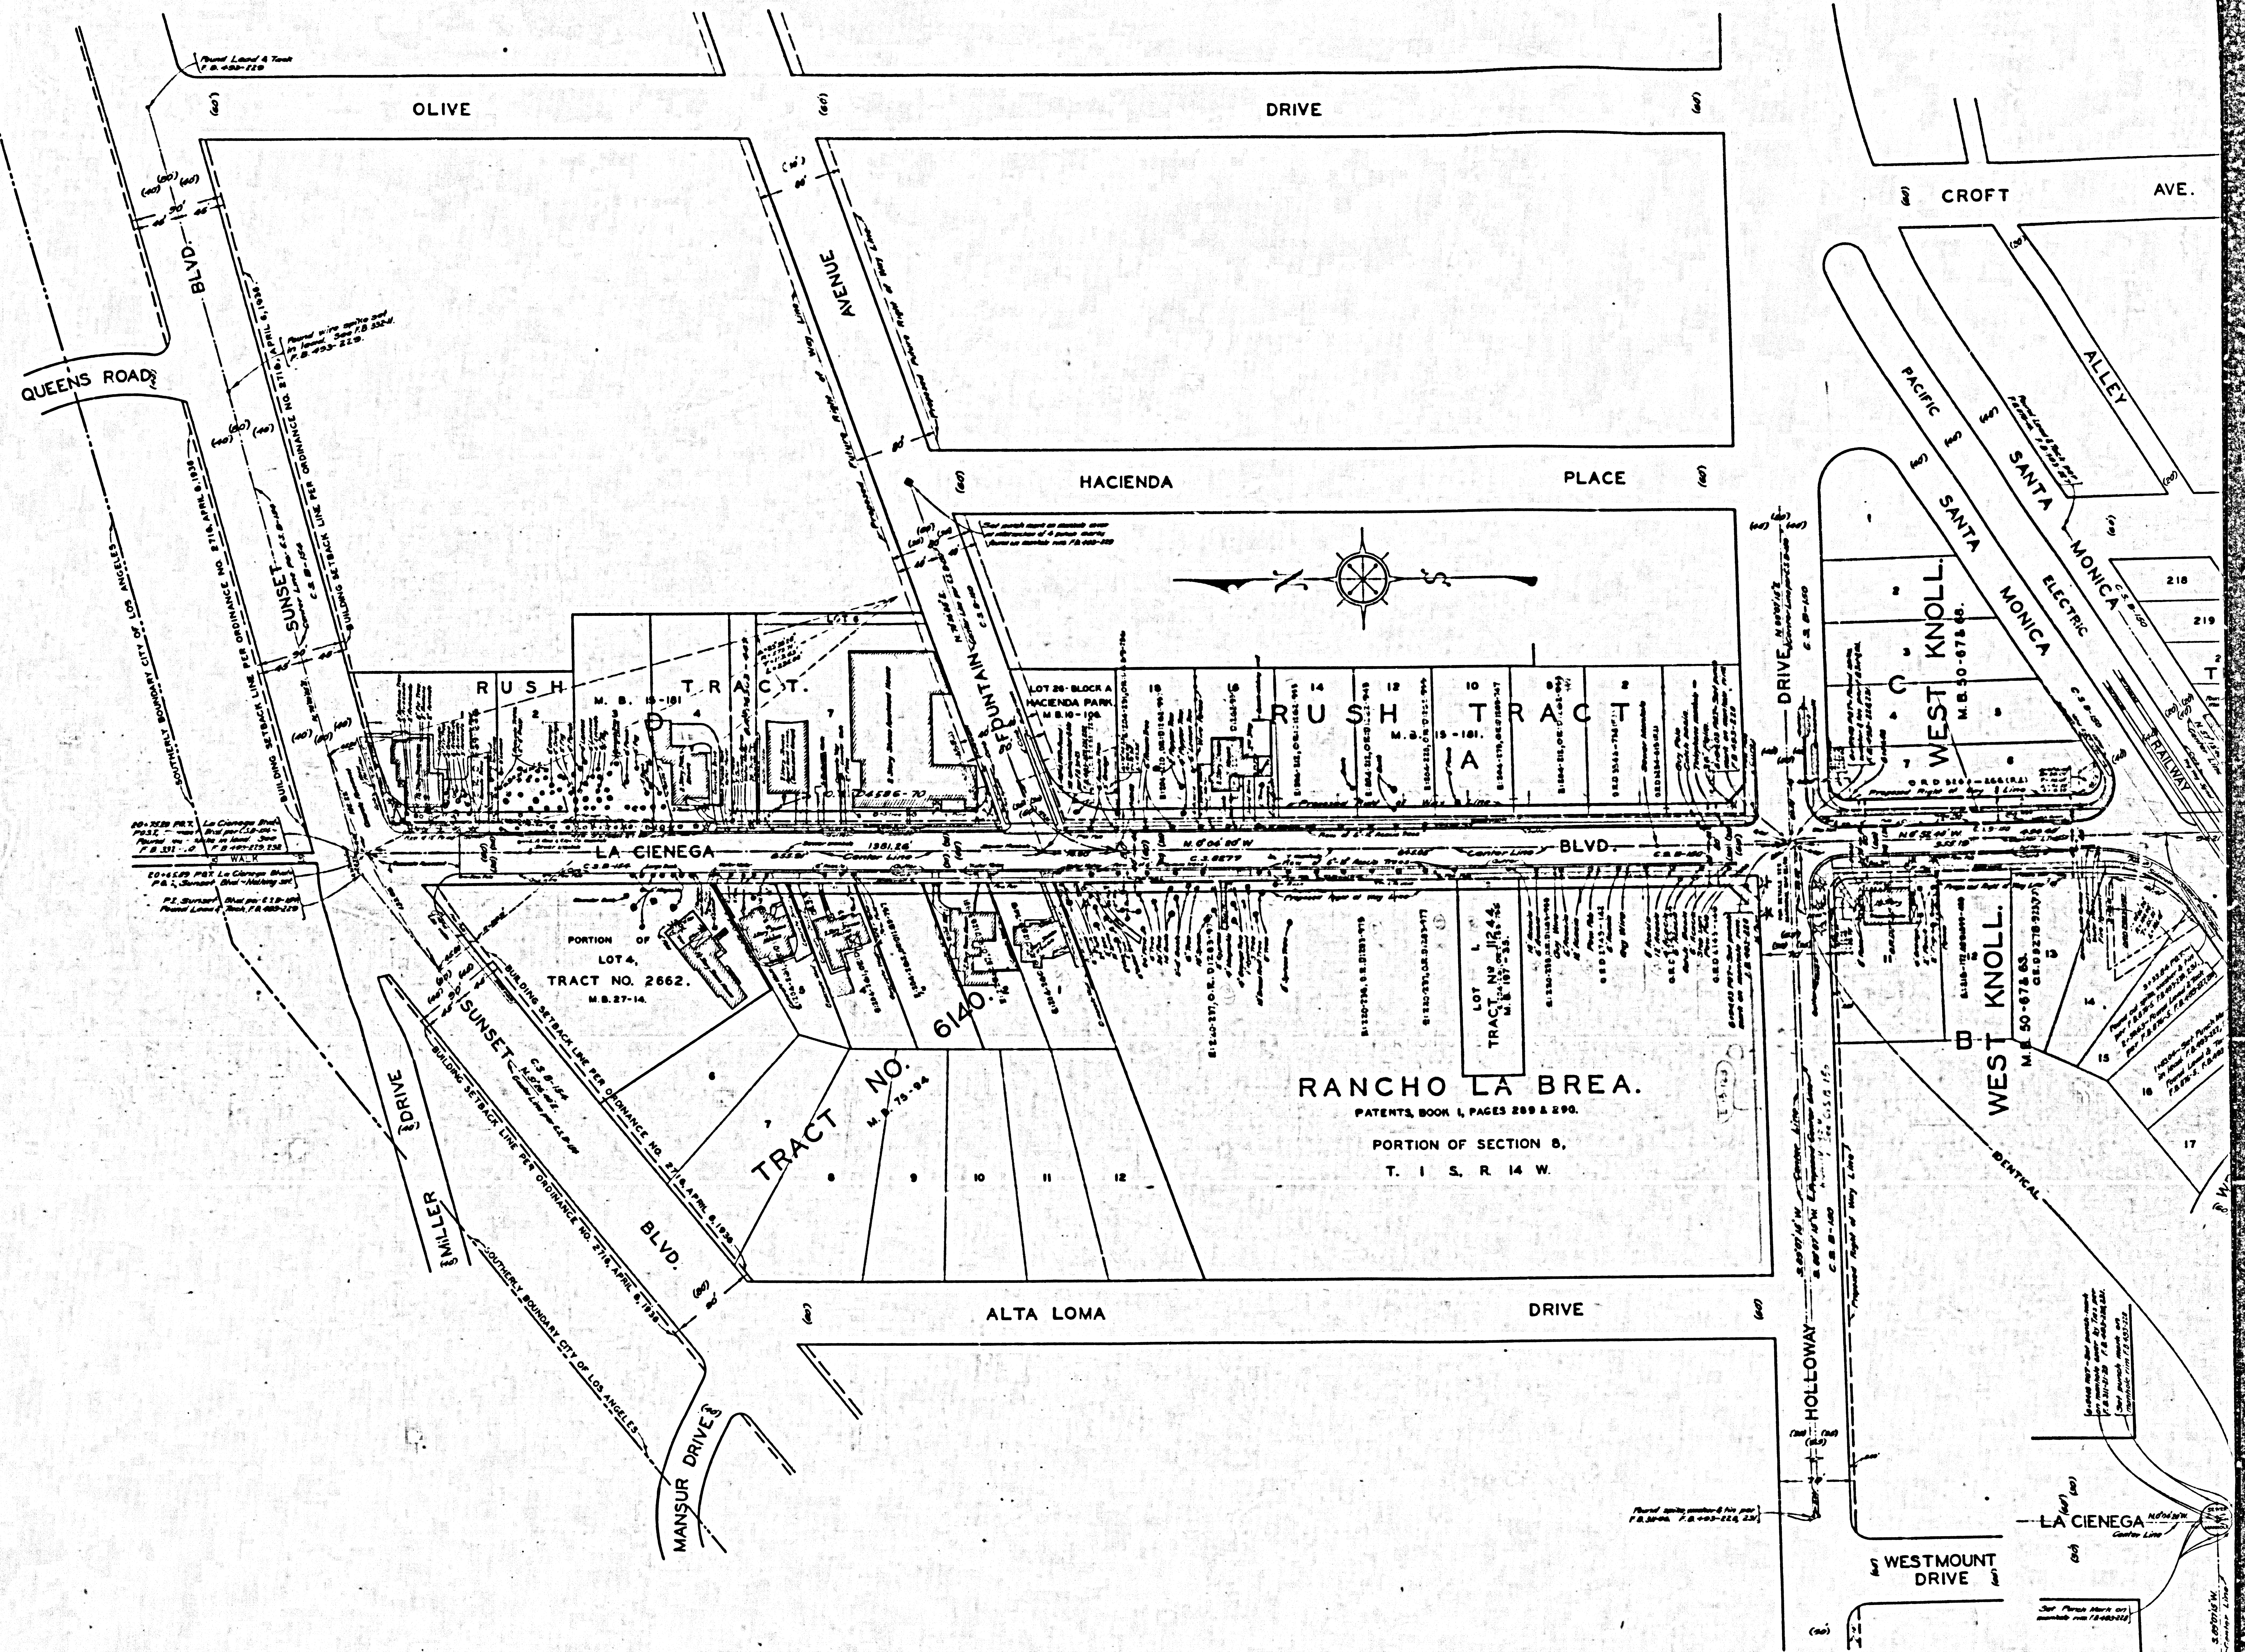

CSB-1204
A2 OF A2

MARGIN
NOT