


MAP OF
TEMPLE AVENUE
 FROM
GLENDORA AVENUE
 BALDWIN PARK TO BOULEVARD
COVINA BOULEVARD.
 COUNTY SURVEYORS MAP NO. B-1208.
 SHEET NO. 1 OF 2 SHEETS.
 SCALE - 1 INCH = 100 FT.

JOB NUMBER 7118.
 ALFRED JONES - COUNTY SURVEYOR.
 SURVEYED - MARCH, 1933, TO JAN. 1933.
 SURVEYED UNDER INSTRUCTIONS OF THE
 BOARD OF SUPERVISORS PER ORDER DATED
 MARCH 21, 1932.
 BEARINGS ARE BASED ON THE BEARING OF
 PUENTE AVENUE PER C.S. B-928, SHEET 1.
 F.B. 520-5-22; 34,35; F.B. 587-1-30.
 FIELD WORK BY... A. B. ENMOTT.
 OFFICE WORK BY... J. D. PRICE.
 CHECKED BY... D. M. FINLEY.


INDEX 35-46

Revised, August, 1944, 1:15 Print
 Reissued, December, 1944, 1:15 Print
 Revised July, 1949 - M.E. Langer
 TRACTS ADDED APRIL, 1973

CSB-1208-1
 A1 OF A4

 

CBS-1208-1
A2 OF A4

 


M.B. 15-142 & 143.

M.B. 15-142 & 143.


M.B. 15-142 & 143.

No. 21728

CSB-1208-1
A3 OF A4

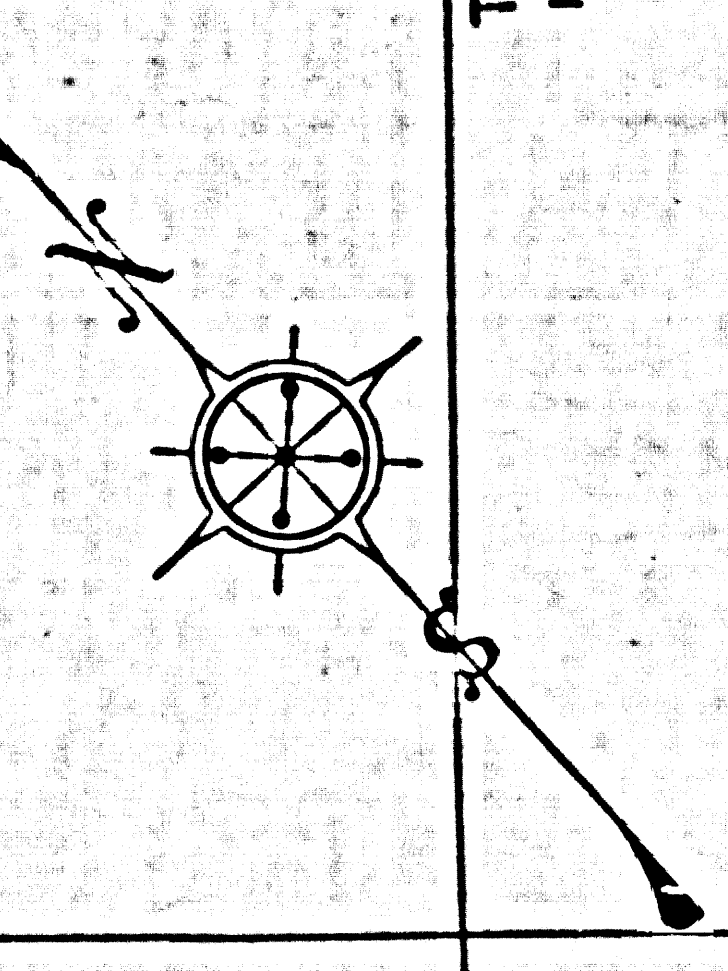

AVENUE ELLIOT
AVENUE TEMPLE
AVENUE NELSON
POMONA BLVD
SUNSET AVE
ORANGE AVE
CALIFORNIA AVE
WALNUT GROVE TRACT
SANDIA AVE
SUNKIST AVE
SANDSPRINGS DR
LEAGUE AVE
CABANA AVE
SHADYDALE AVE
RADWAY AVE
BROADMOOR AVE
EVANWOOD AVE
GLENSHAW AVE
GREENBERRY DR
FOXWORTH AVE

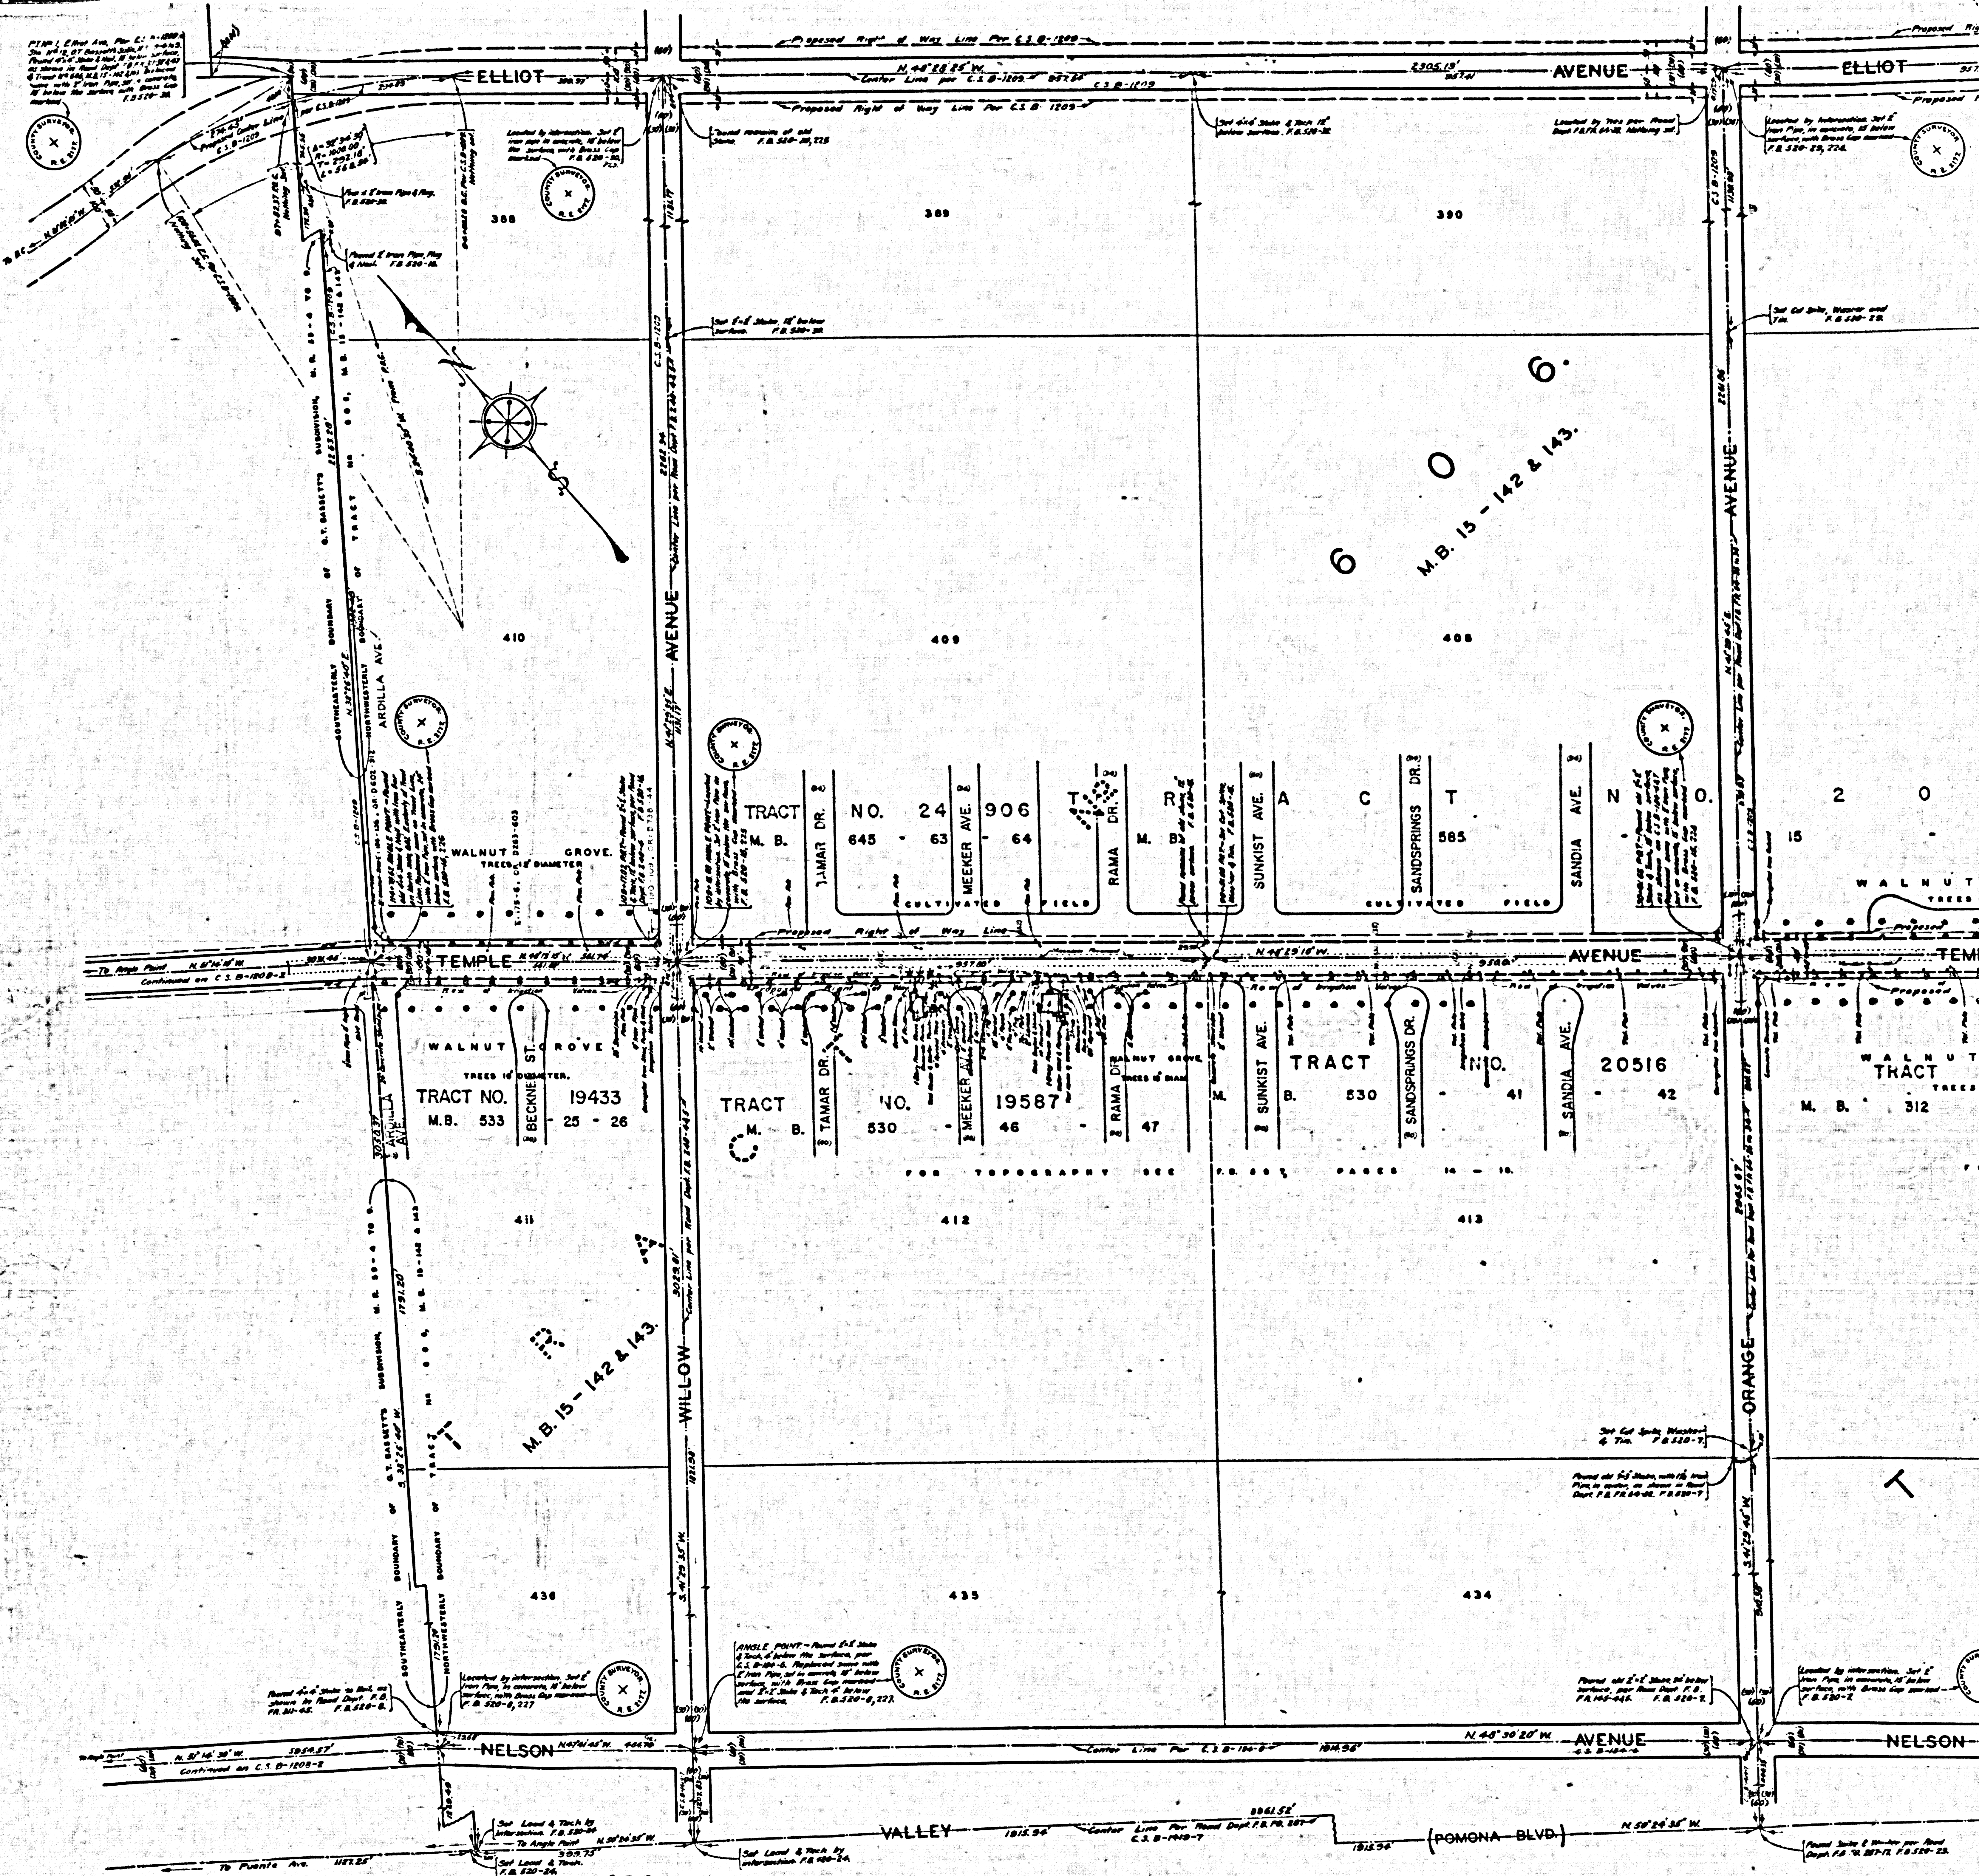

TRACT	NO.	MEERER AVE.
24	645	63
906	64	64
530	46	47
19587	46	47
530	41	42
20516	42	42

TRACT	NO.	MEERER AVE.
25	19433	25 - 26
19587	46	47
530	41	42
20516	42	42
312		

CSB-1208-1
A4 OF A4