


MAP OF
TEMPLE AVENUE
 FROM
GLENDORA AVENUE
 BALDWIN PARK TO BOULEVARD
 COVINA BOULEVARD.
 COUNTY SURVEYORS MAP NO B-1208.
 SHEET NO 2 OF 2 SHEETS.
 SCALE-1 INCH = 100 FT.

JOB NUMBER 7119.
 ALFRED JONES, COUNTY SURVEYOR.
 SURVEYED - MARCH 1933 TO JAN 1935.
 SURVEYED UNDER INSTRUCTIONS OF THE
 BOARD OF SUPERVISORS PER ORDER DATED
 MARCH 21, 1932.
 BEARINGS ARE BASED ON THE BEARING OF
 PUENTE AVENUE PER C.S. B-928, SHEET 1.
 F.B. 520-5-22, 34, 35; F.B. 587-1-30.
 FIELD WORK BY.....R.B. EMMOTT.
 OFFICE WORK BY.....J.D. PRICE.
 CHECKED BY.....D.M. FINLEY.


INDEX 46

Revised September 1937 by T.S.S.
 TRACTS ADDED MARCH 1937.....D.S.B.

CSB-1208-2
 A10FA3

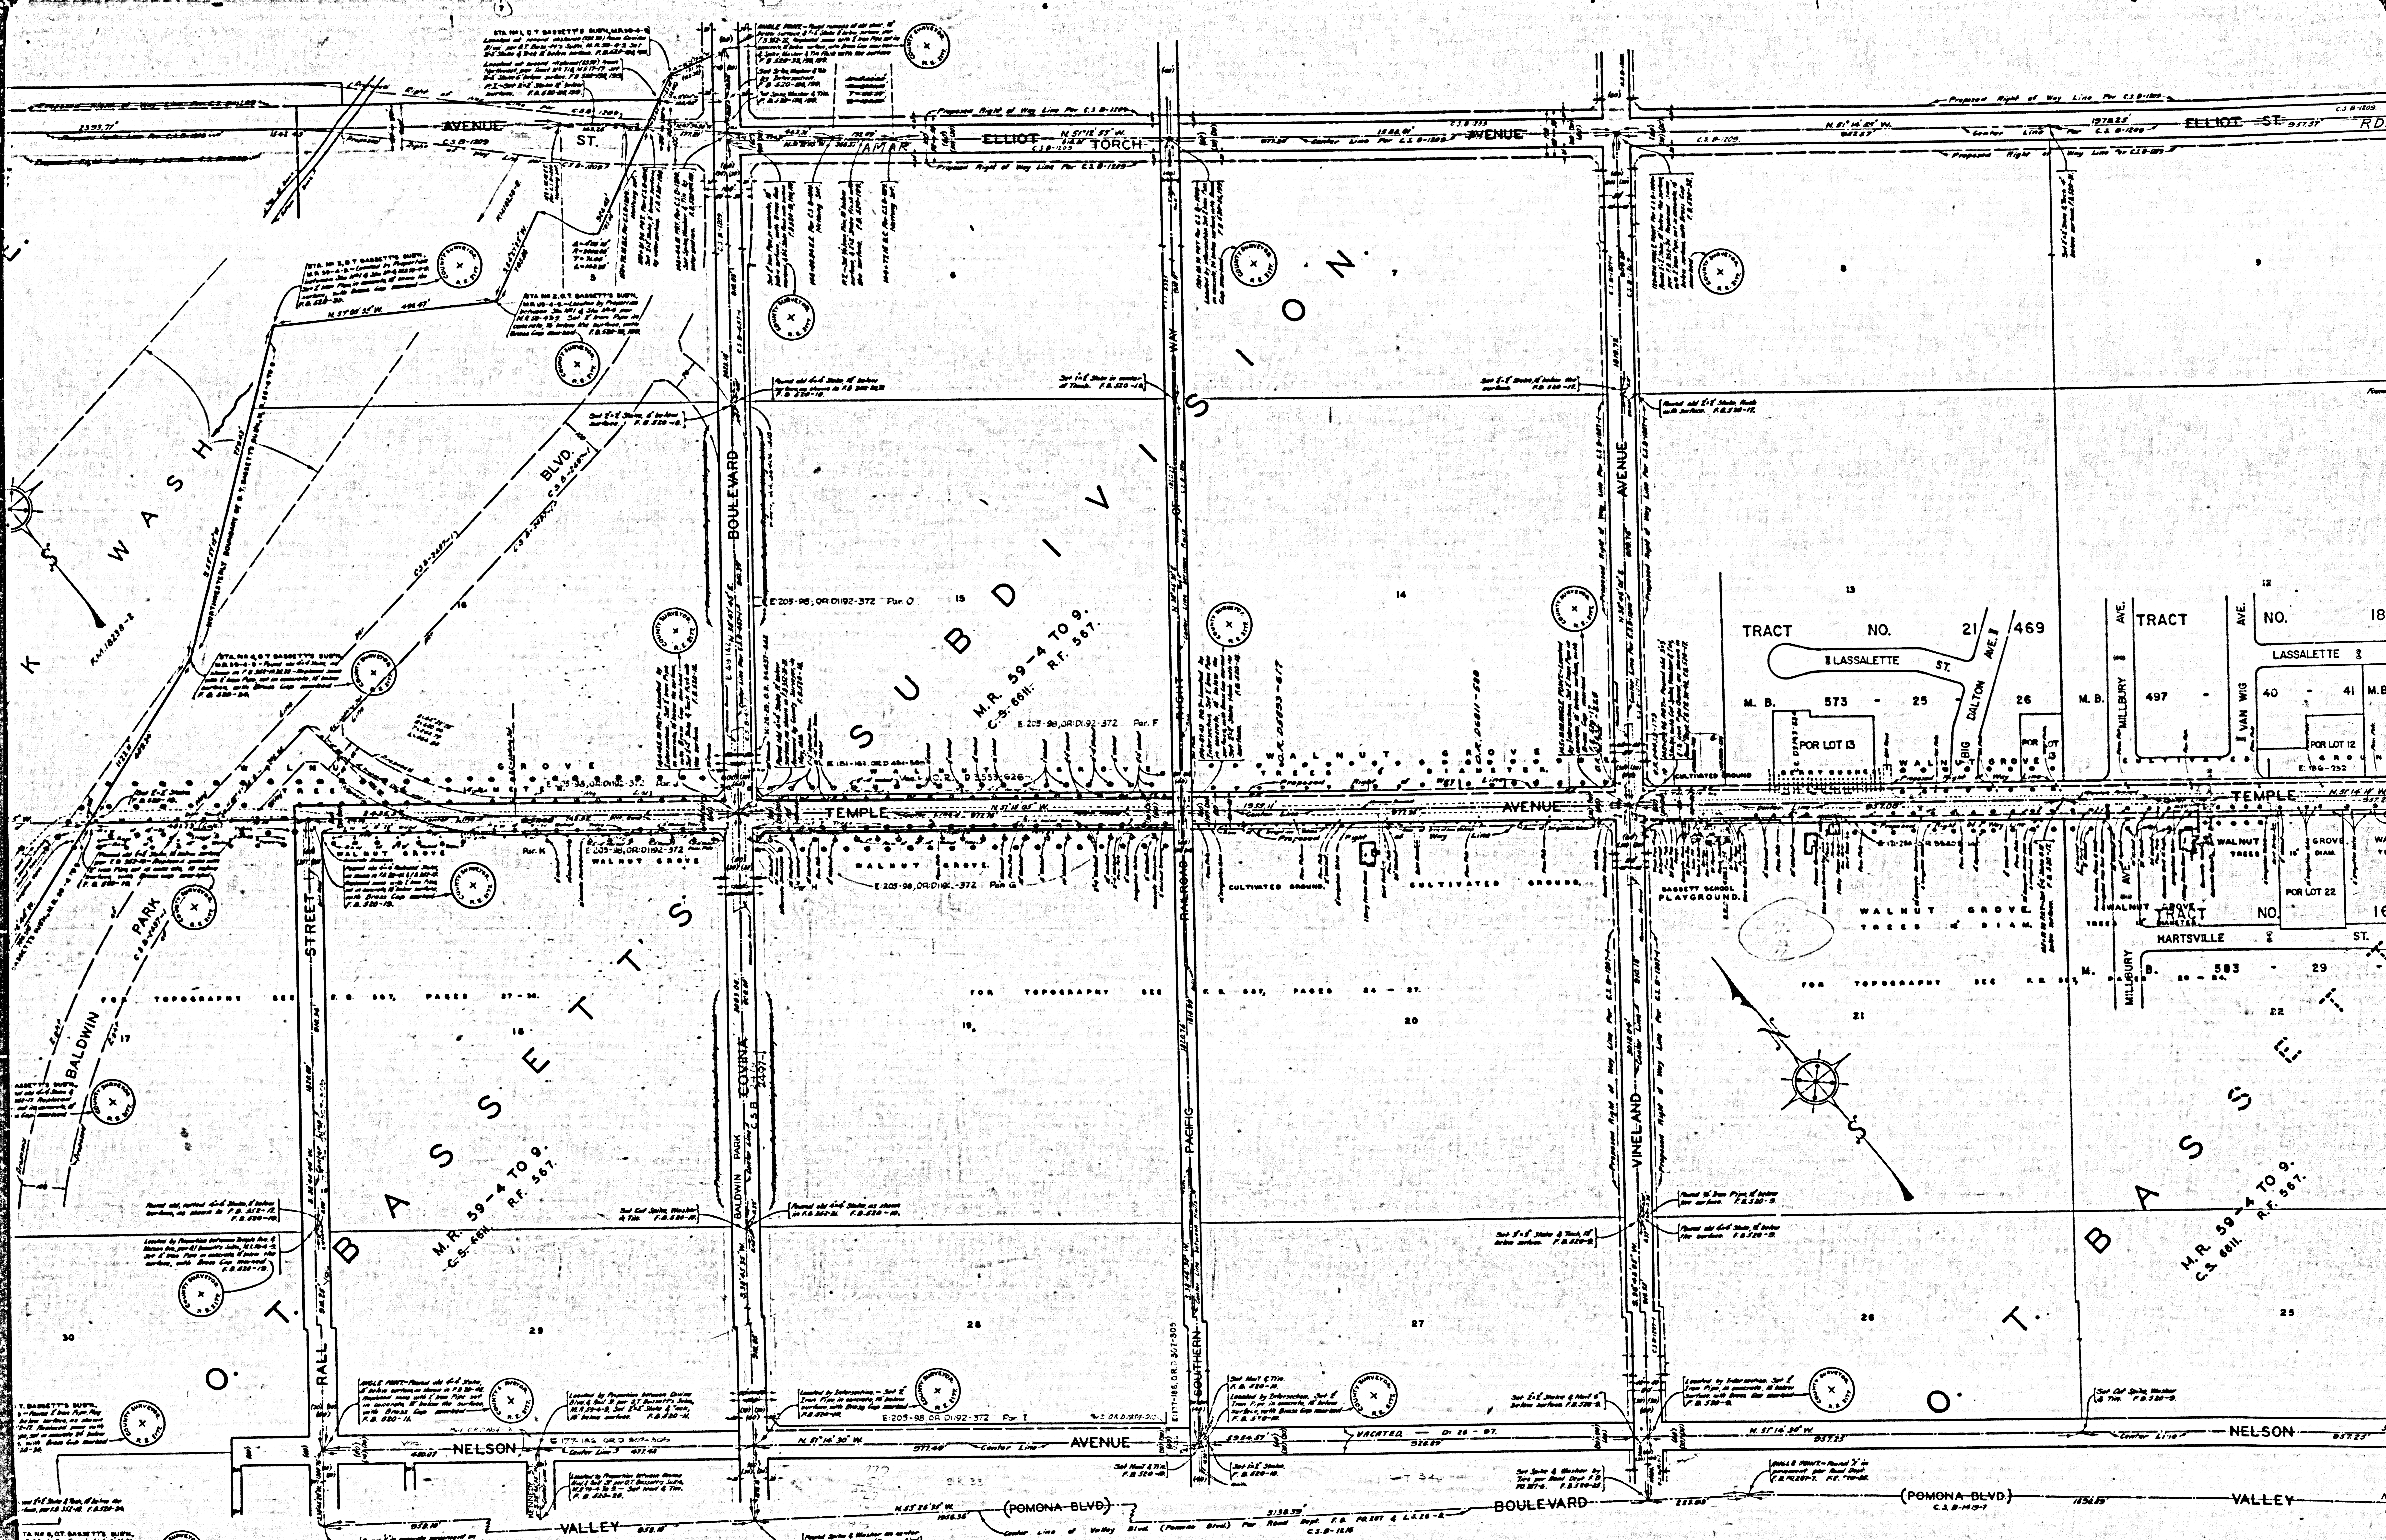

CSB-1200-2
A2 OF A3

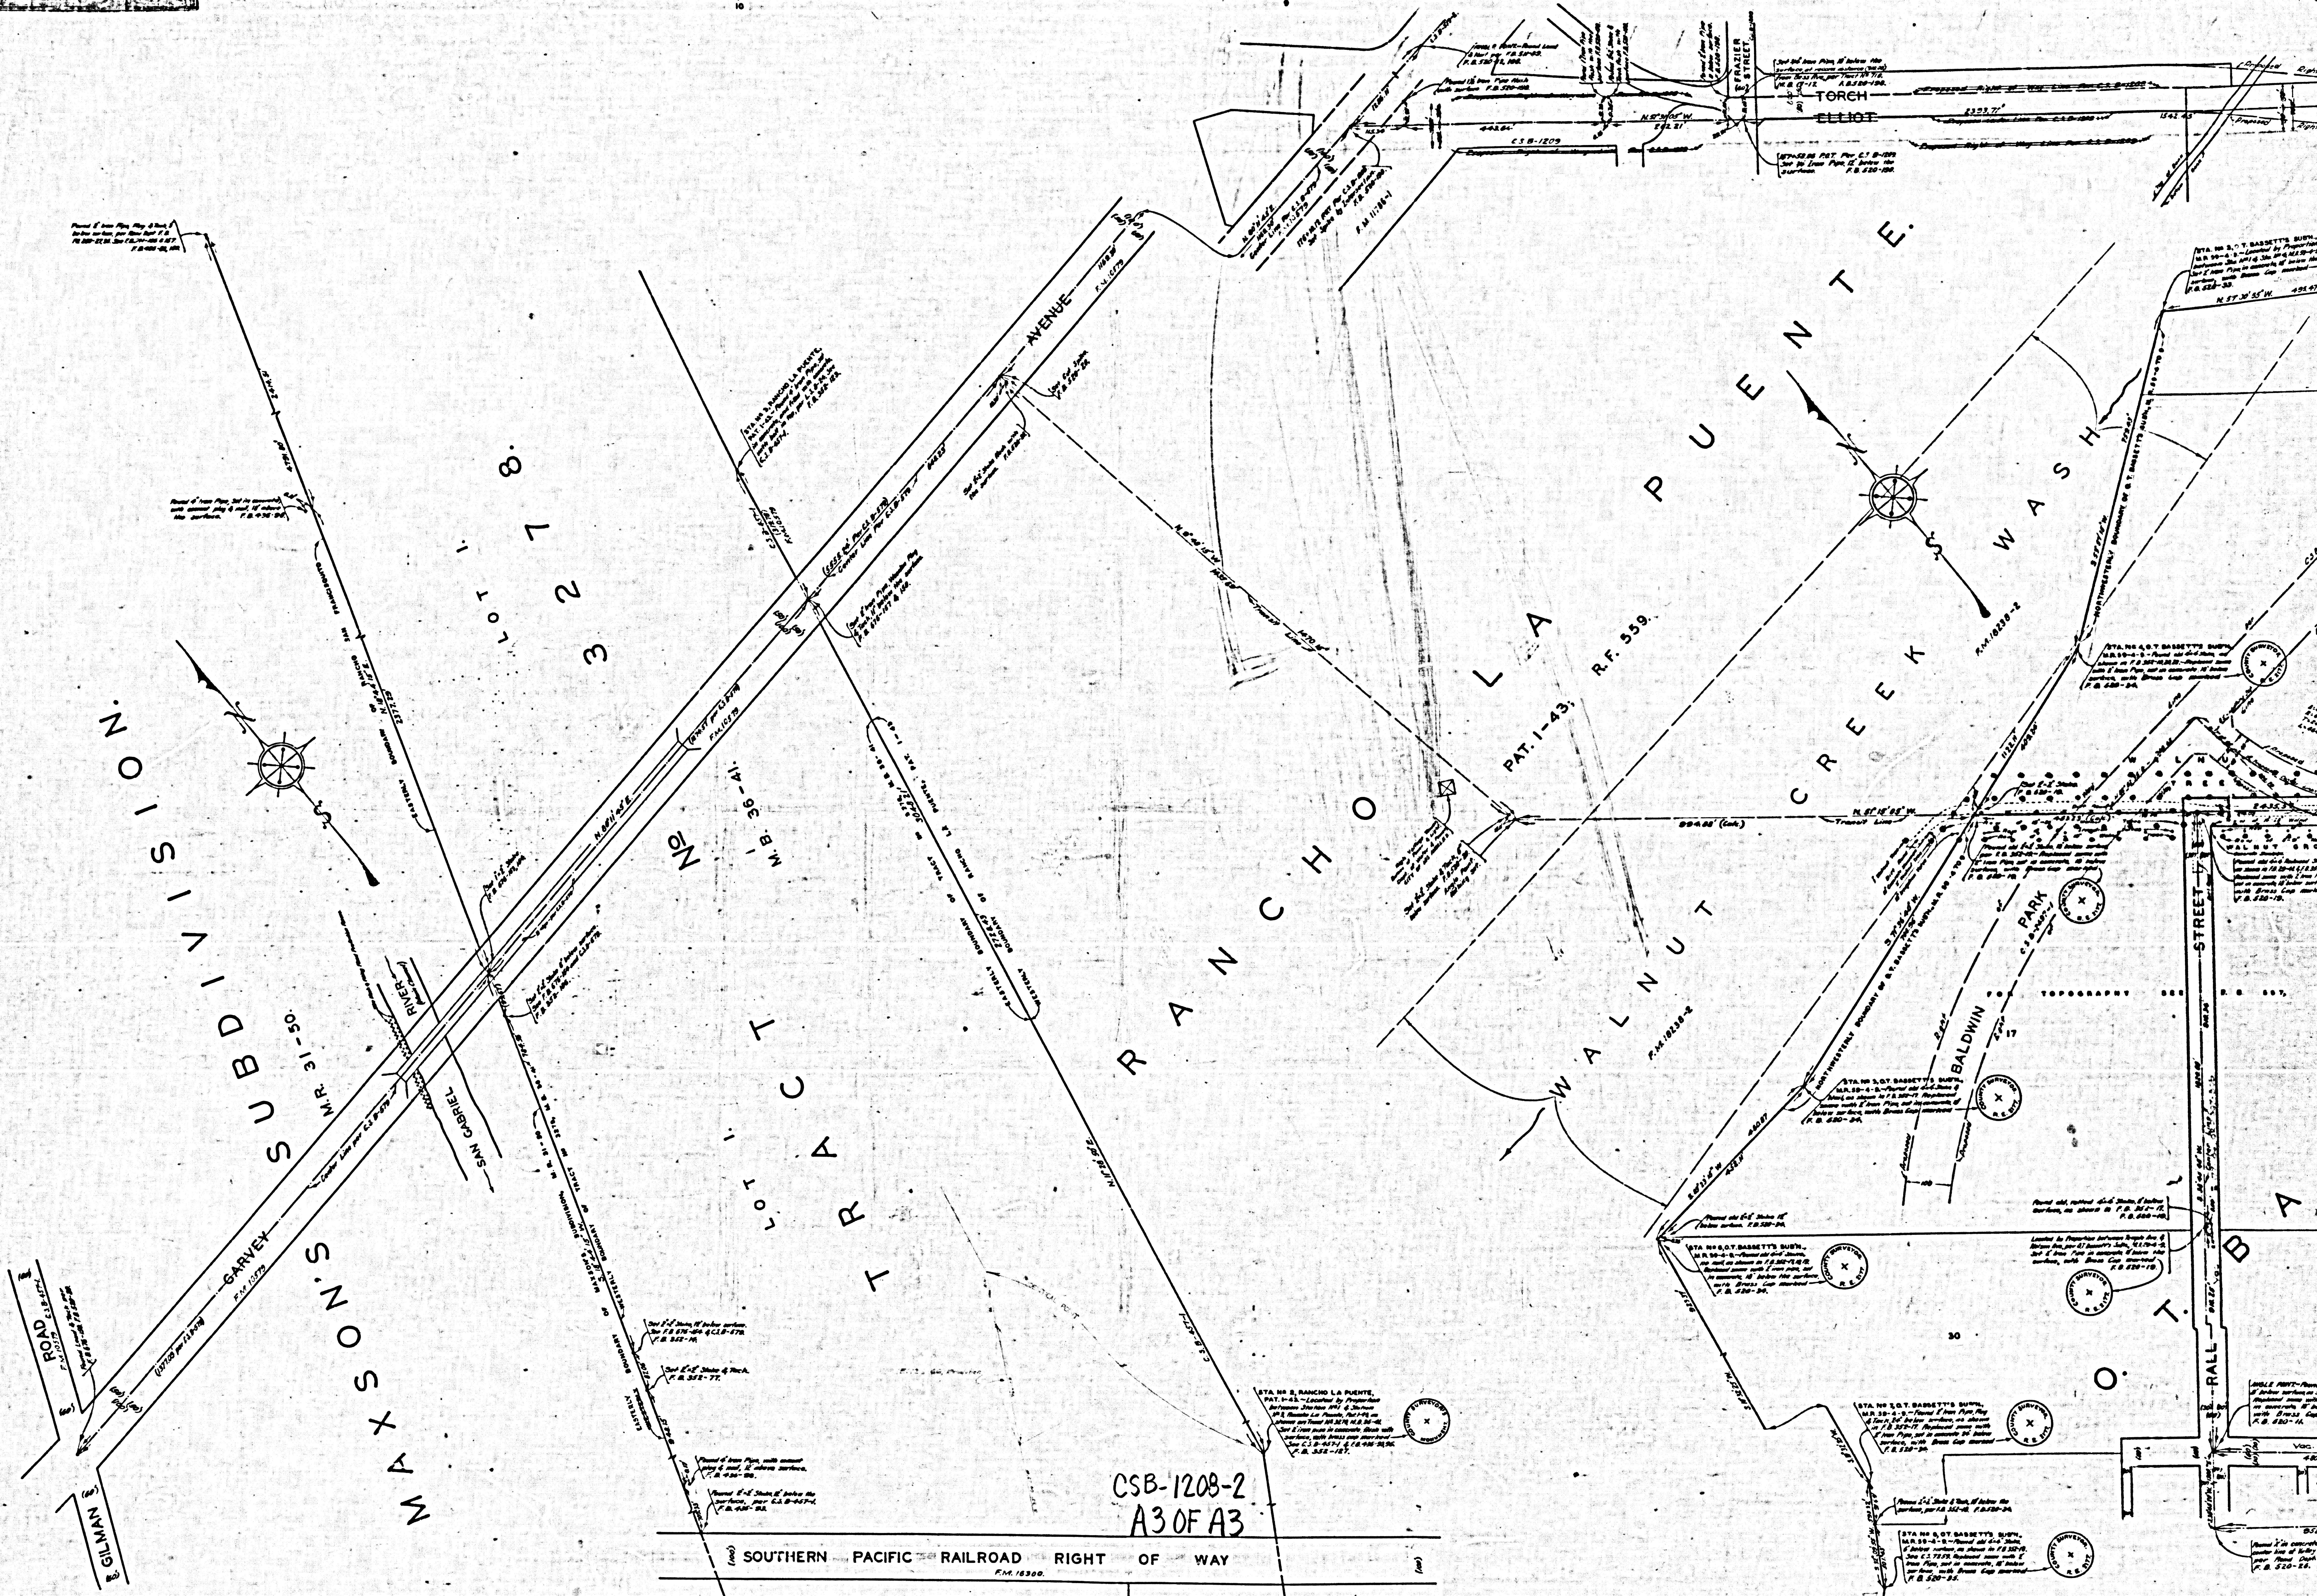

CSB-1208-2
A3 OF A3

SOUTHERN PACIFIC RAILROAD RIGHT OF WAY

P.M. 16300.