


NOTE—
UNLESS OTHERWISE NOTED, ALL IRON
PIPES, PULPS & TACKS HAVE BEEN
SET BY A.L.C. & C.S. REFER
TO HIS FOR FIELD BOOK & PHOT.

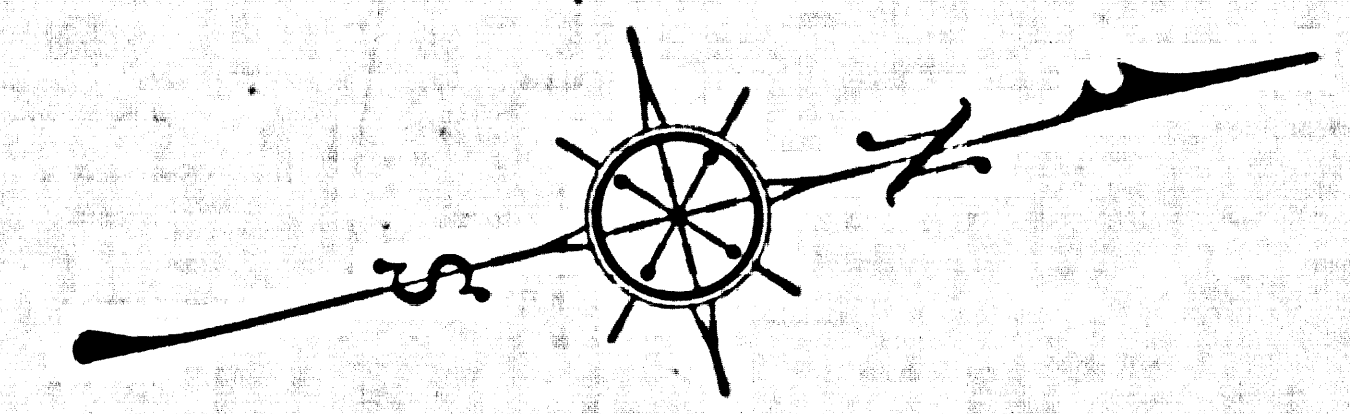


MAP OF
MOUNT WILSON ROAD
FROM
FOOTHILL BOULEVARD
TO
MOUNT WILSON
COUNTY SURVEYORS MAP NO B-1217
SHEET NO 4 OF 5 SHEETS
SCALE - 1 INCH = 50 FT.

JOB NUMBER 8149
ALFRED JONES - COUNTY SURVEYOR
SURVEYED - JUNE 1936 - OCT 1936
SURVEYED UNDER INSTRUCTIONS OF THE
BOARD OF SUPERVISORS PER ORDER DATED
MAR. 9 1936
BEARINGS ARE BASED ON THE BEARING OF
NORTH LINE SEC. 11 T. 11 N. R. 12 W. PER CSB-745-L
F. B. 836-1-316, F. B. 650-3-210, F. B. 753-1-194.
FIELD WORK BY... C.A. BENSON
W.A. MILLER
H.F. EVANS
OFFICE WORK BY... F.A. WOOD
CHECKED BY... A.M. DREW.
INDEX 45

CSB-1217-4
A1 OF A3

COUNTY SURVEYORS MAP NO B-1217

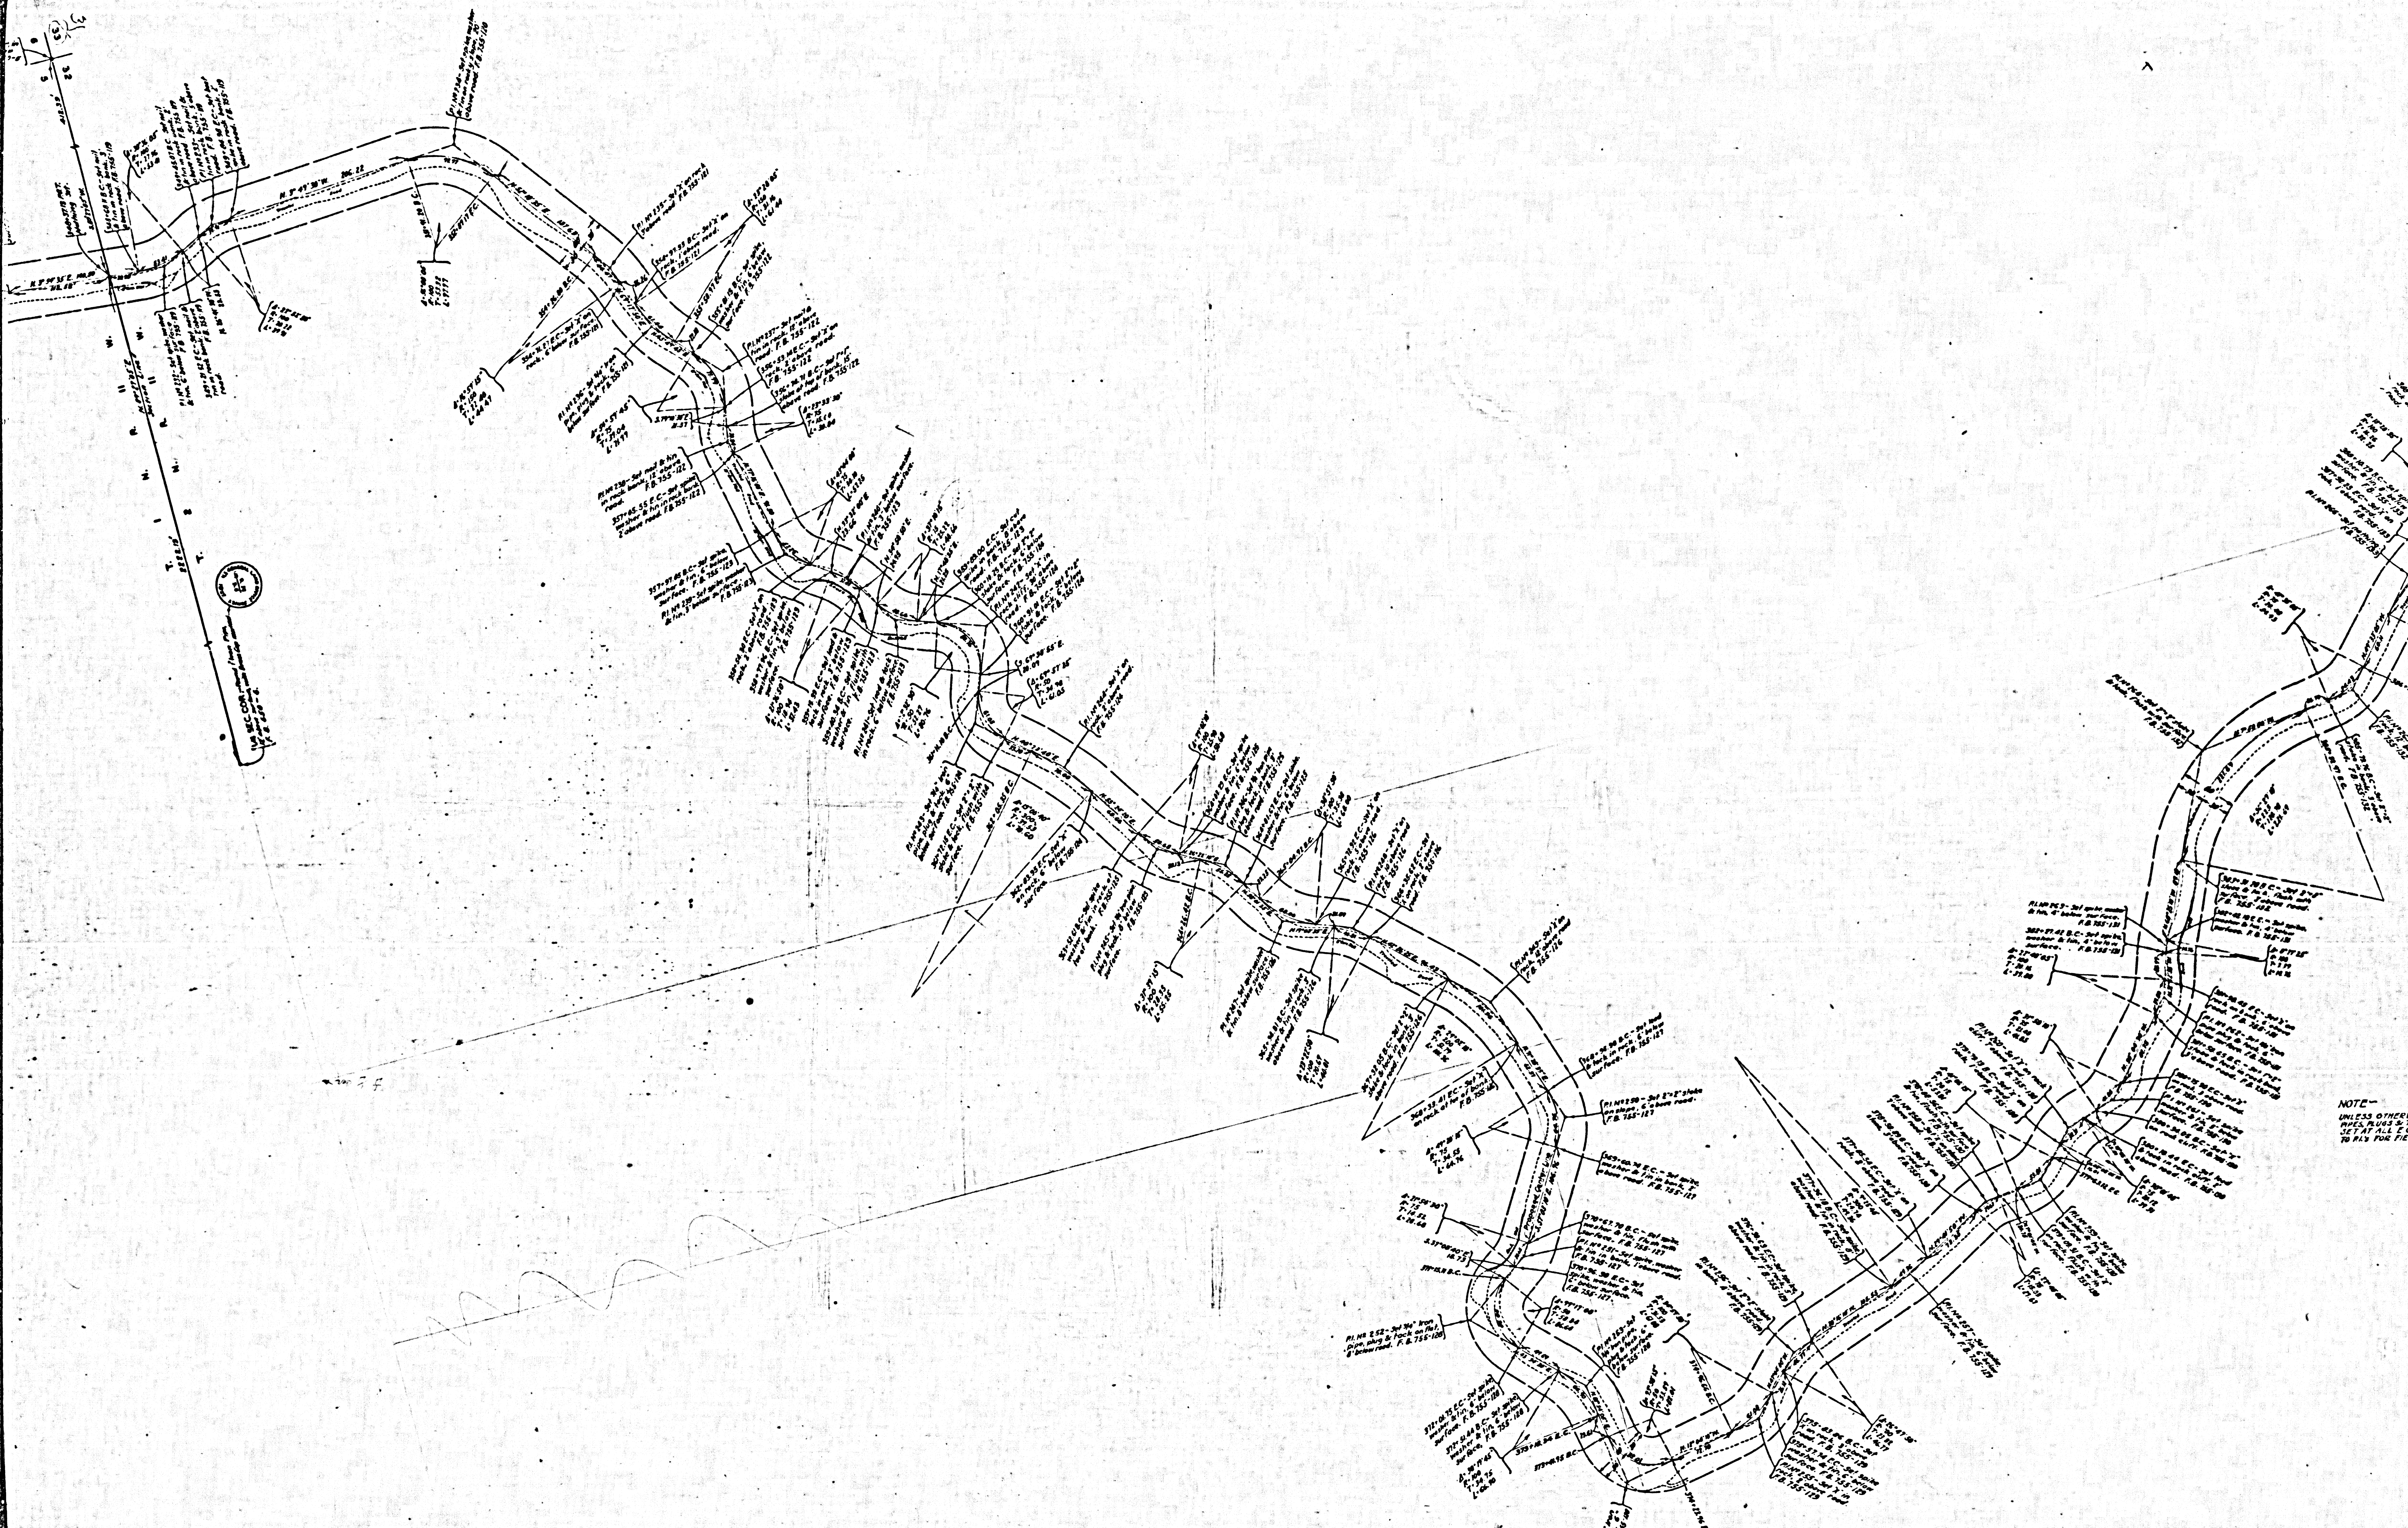

NOTE -
UNLESS OTHERWISE
SPECIFIED ALL
DIMENSIONS ARE
TO FACE UNLESS
OTHERWISE
NOTED

