

MAP SHOWING
PLAN "D"
 FOR
PROPOSED GRADING PLAN
 OF
COUNTY BUILDING SITE
 IN THE BLOCKS BOUNDED BY
SUNSET BLVD. - FORT MOORE PL.
SPRING ST. & BROADWAY
 COUNTY SURVEYORS MAP N^o B-1227
 SHEET N^o 6 OF 10 SHEETS
 SCALE - 1 INCH = 40 FT.

JOB NUMBER 8148

ALFRED JONES - COUNTY SURVEYOR
 SURVEYED MARCH 1936-JUNE 1938
 SURVEYED UNDER INSTRUCTIONS OF THE
 BOARD OF SUPERVISORS PER ORDER DATED
 MARCH 2 1936

PLANE TABLE SURVEY

FIELD WORK BY..... T.M. WALSH.
 OFFICE WORK BY.... M.D. DARLING.
 H.L. MARTIN.
 CHECKED BY H.L. MARTIN.
 M.D. DARLING.


FOR CROSS-SECTIONS SEE C.S. N^o B-1227 SHEET N^o 7

LEGEND
 County Owned Property

Note: The grading shown hereon has been designed for the Building Plan and Building Location as proposed by the Regional Planning Commission on plan described as Project 1, Sheet 3-2, dated 12-22-37, and as required in letter from Regional Planning Commission dated 12-22-37.

FOR BLUE PRINTING.
 WIDTH OF MAP = 24 INCHES.
 LENGTH OF MAP = 6 FEET.
 AREA / FOOT LENGTH = 2 "
 TOTAL AREA OF MAP = 12 "

CSB-1227-6
 A1 OF A2

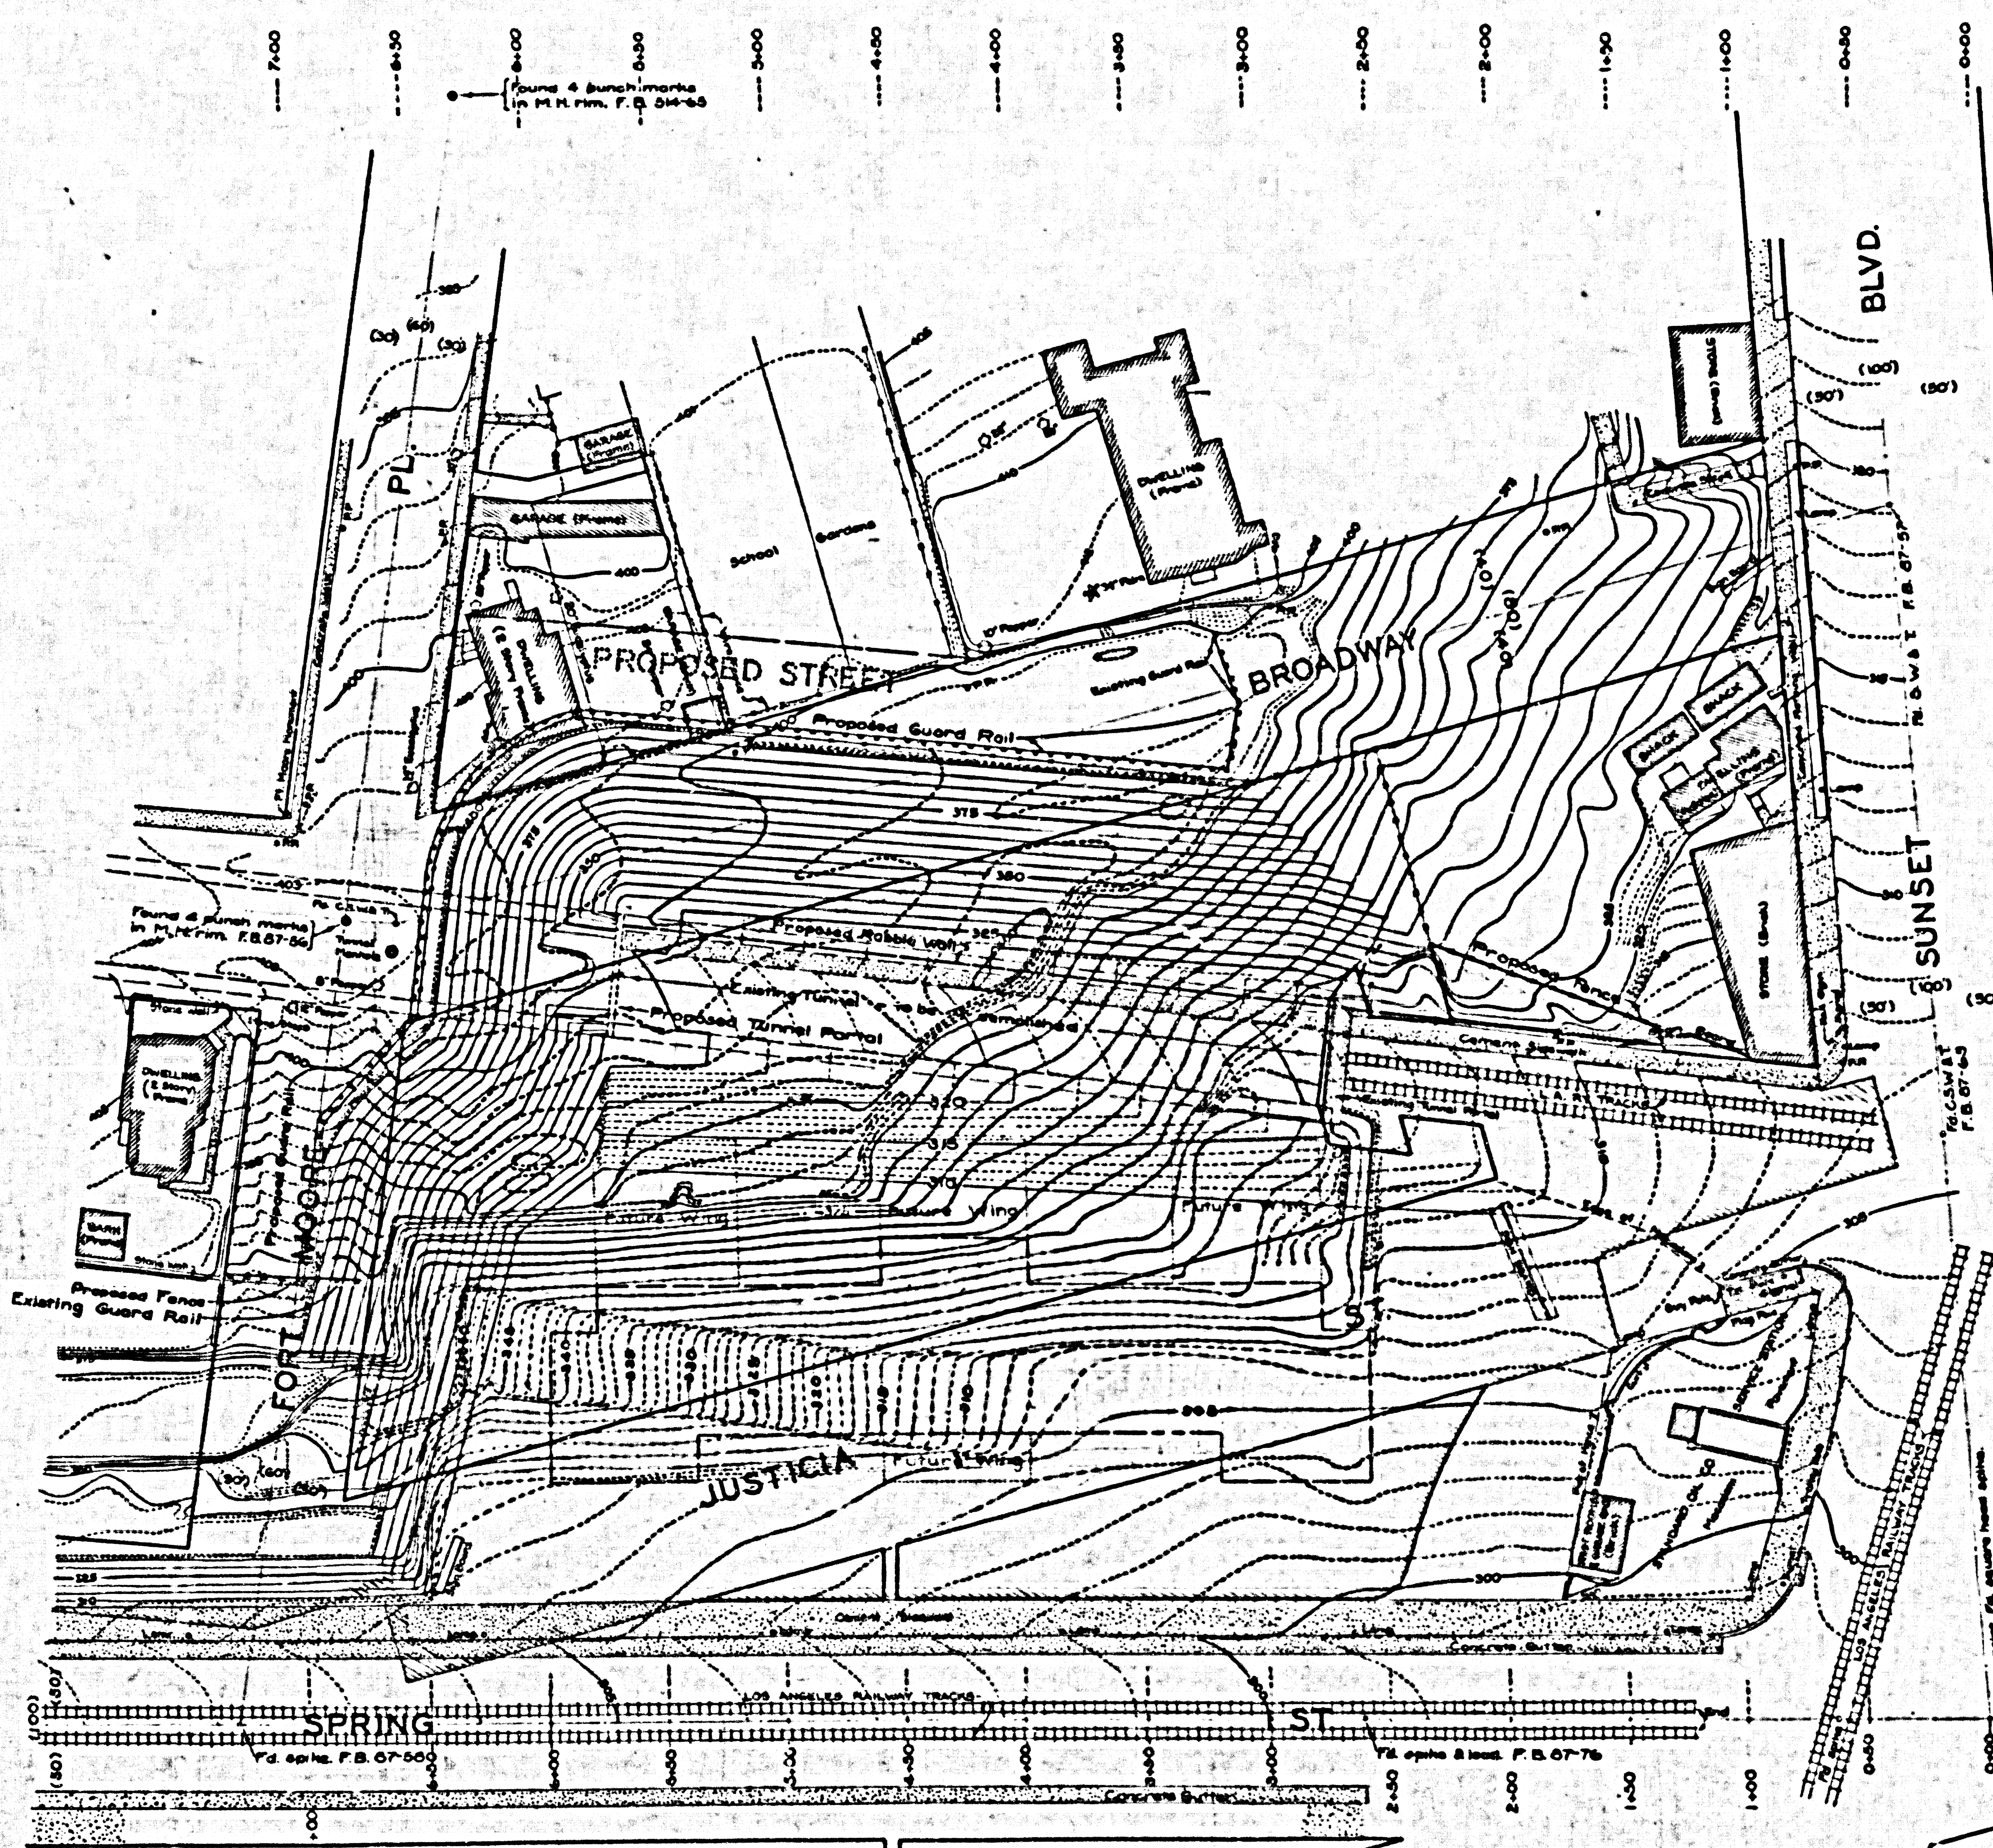

CSB-1227-6
 A2 OF A2

WIDTH
 LENG
 AREA
 TOTA