
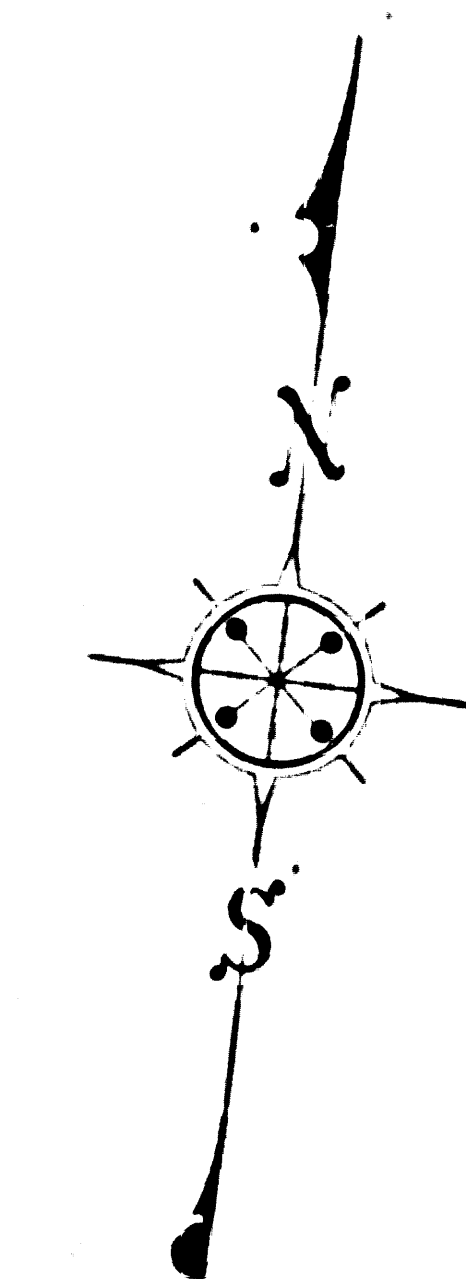


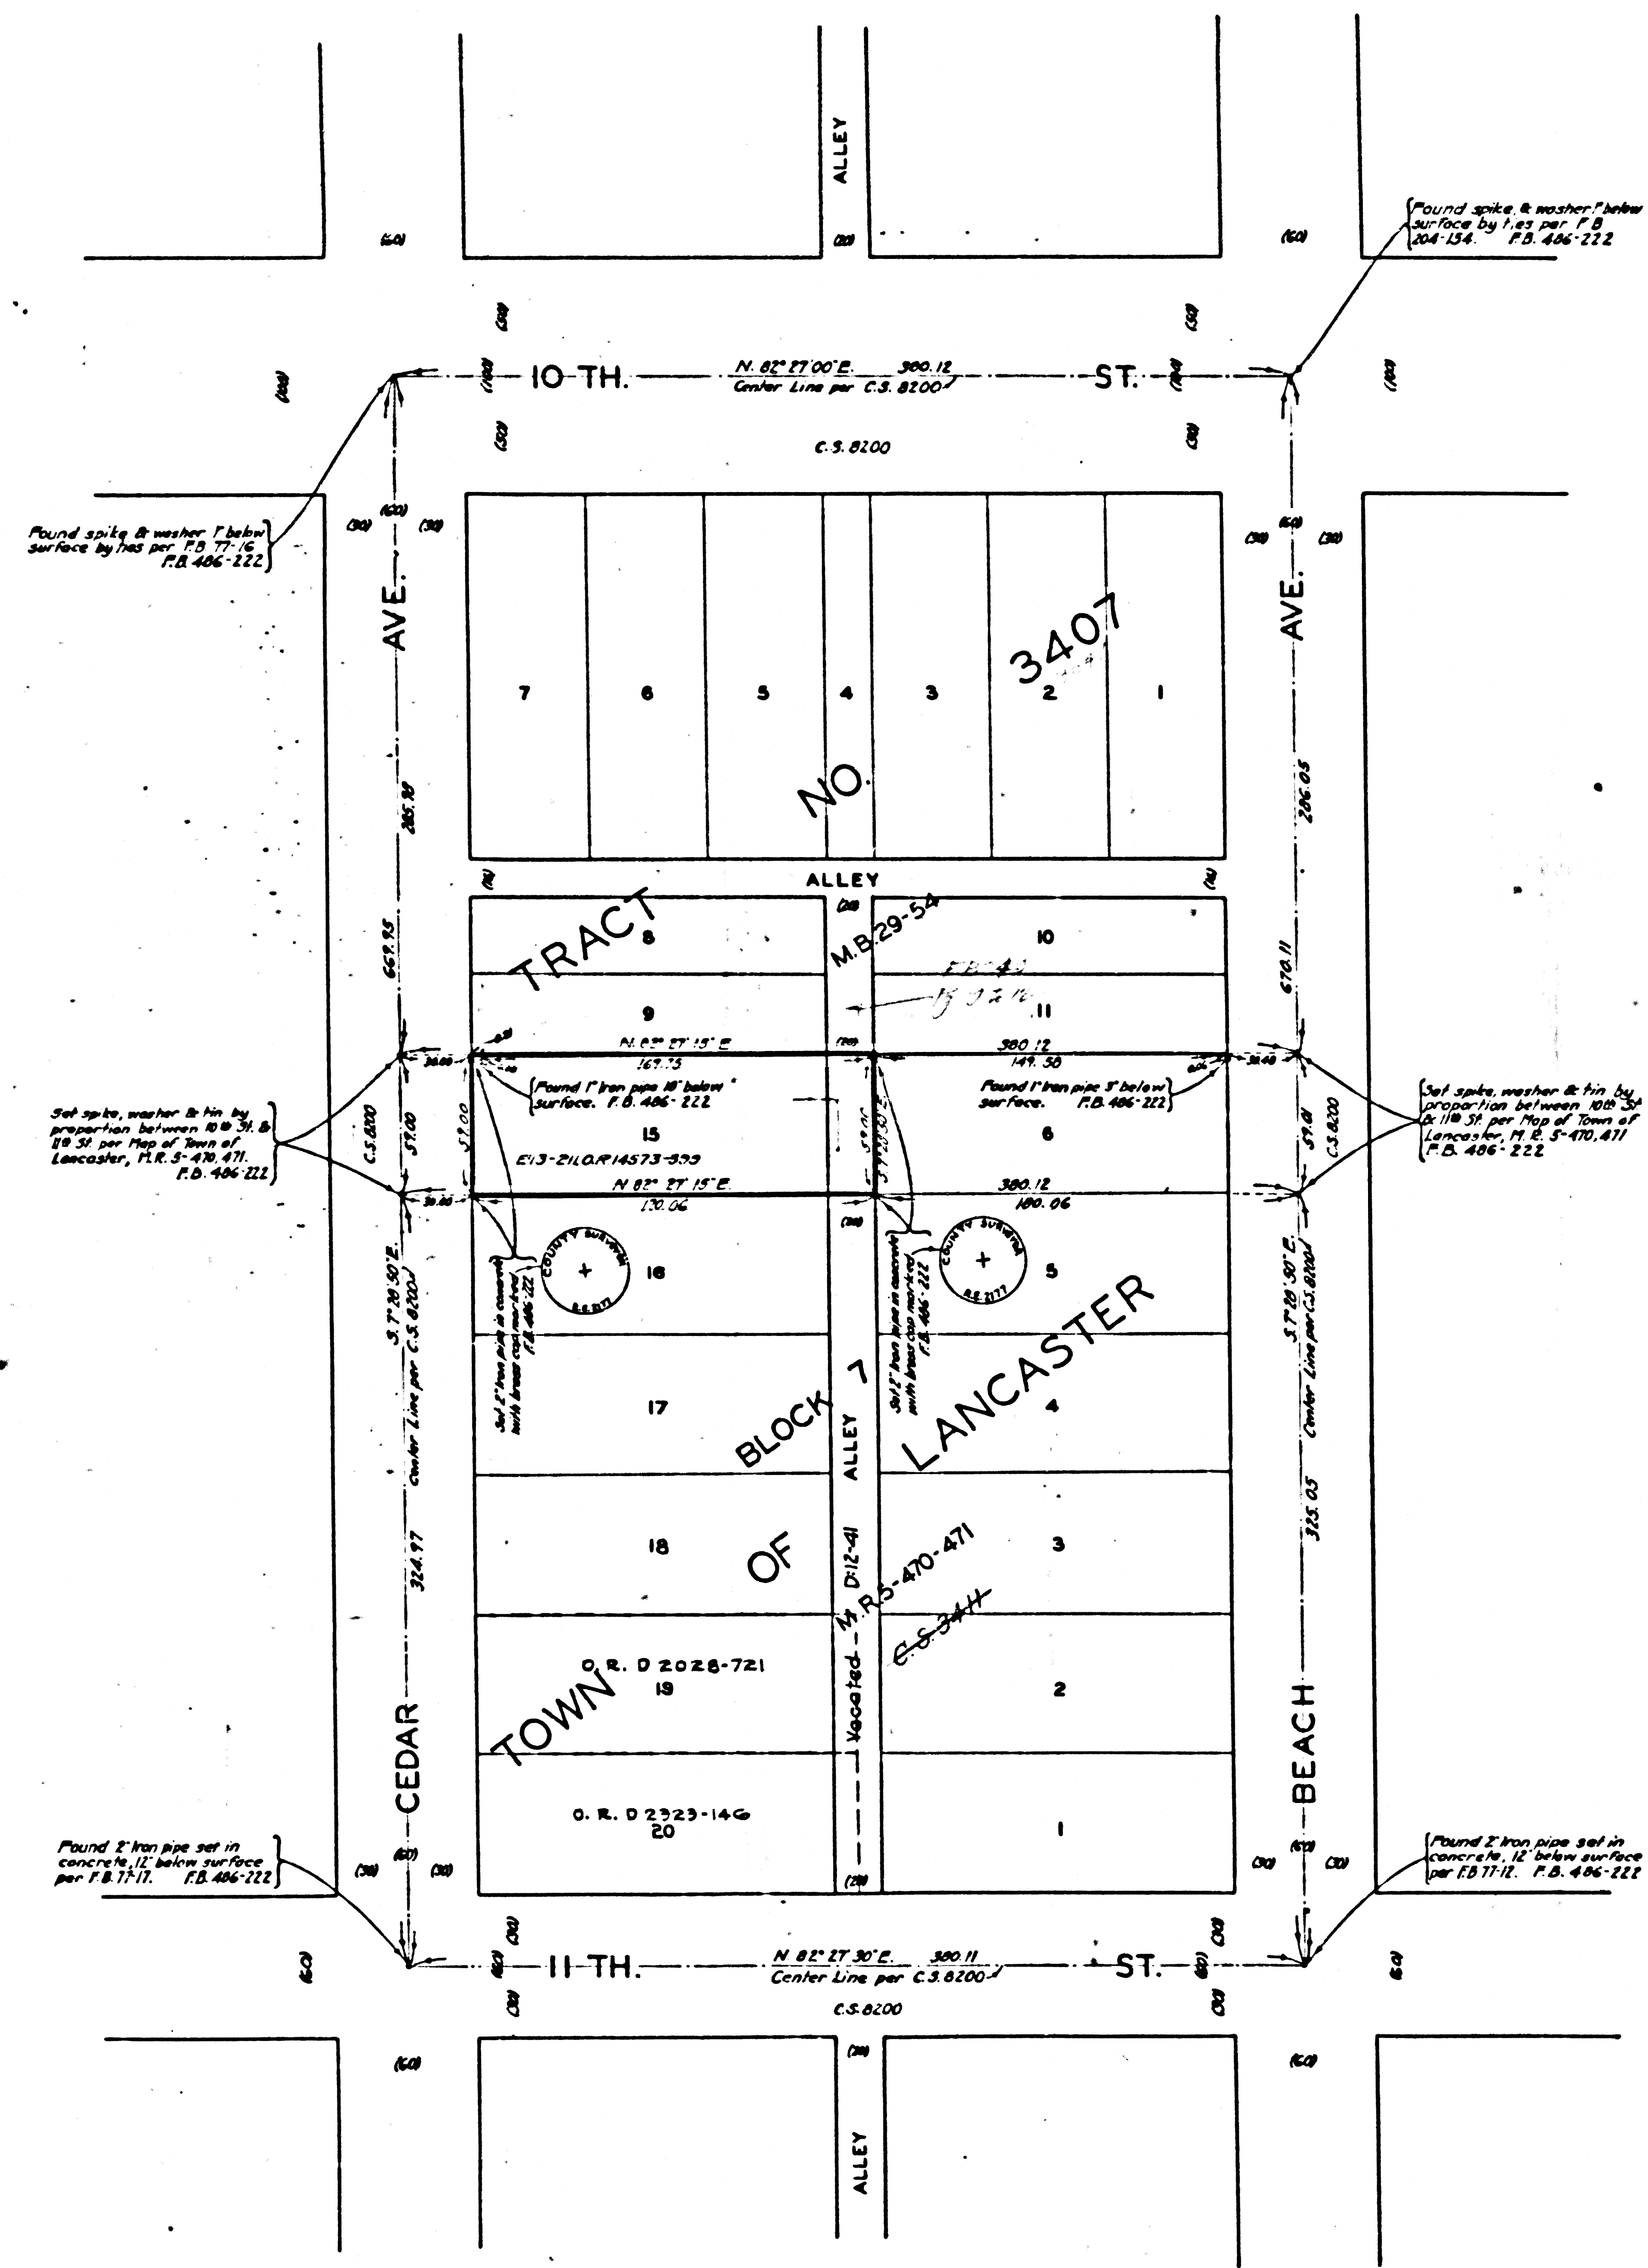

MAP OF
LOT 15-BLOCK 7
TOWN OF LANCASTER-M.R.5-470-471
L.A.COUNTY WATERWORKS DISTRICT №4-LANCASTER
 COUNTY SURVEYORS MAP № B-1305
 SCALE-1 INCH = 40 FT.

JOB NUMBER 8175.
 ALFRED JONES-COUNTY SURVEYOR.
 SURVEYED-DECEMBER 1936.
 BEARINGS ARE BASED ON THE BEARING OF
 11TH ST PER C.S.6200.
 F.B. 406-221-222.
 FIELD WORK BY...E.A.ROSECRANS.
 OFFICE WORK BY...K.R.M.PHERSON.
 CHECKED BY...K.R.M.PHERSON.

INDEX 70

FOR BLUE PRINTING
 WIDTH OF MAP = 30 INCHES
 LENGTH OF MAP = 4 FEET
 AREA FOOT LENGTH = 25 FT
 TOTAL AREA OF MAP = 10 FT

CSB-1305
 A1 OF A1