
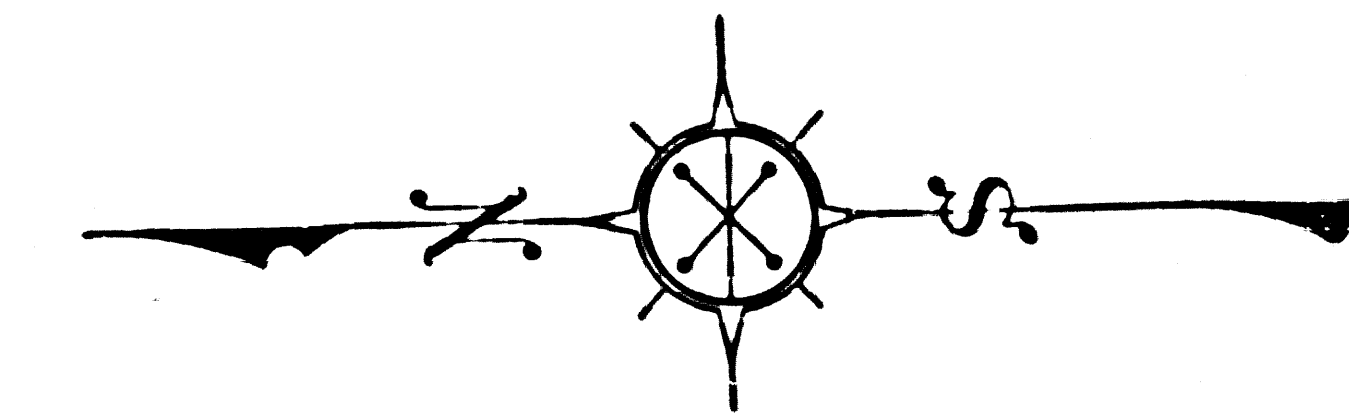


3021-B ON 9 AM 20/3/1936 TIALCO

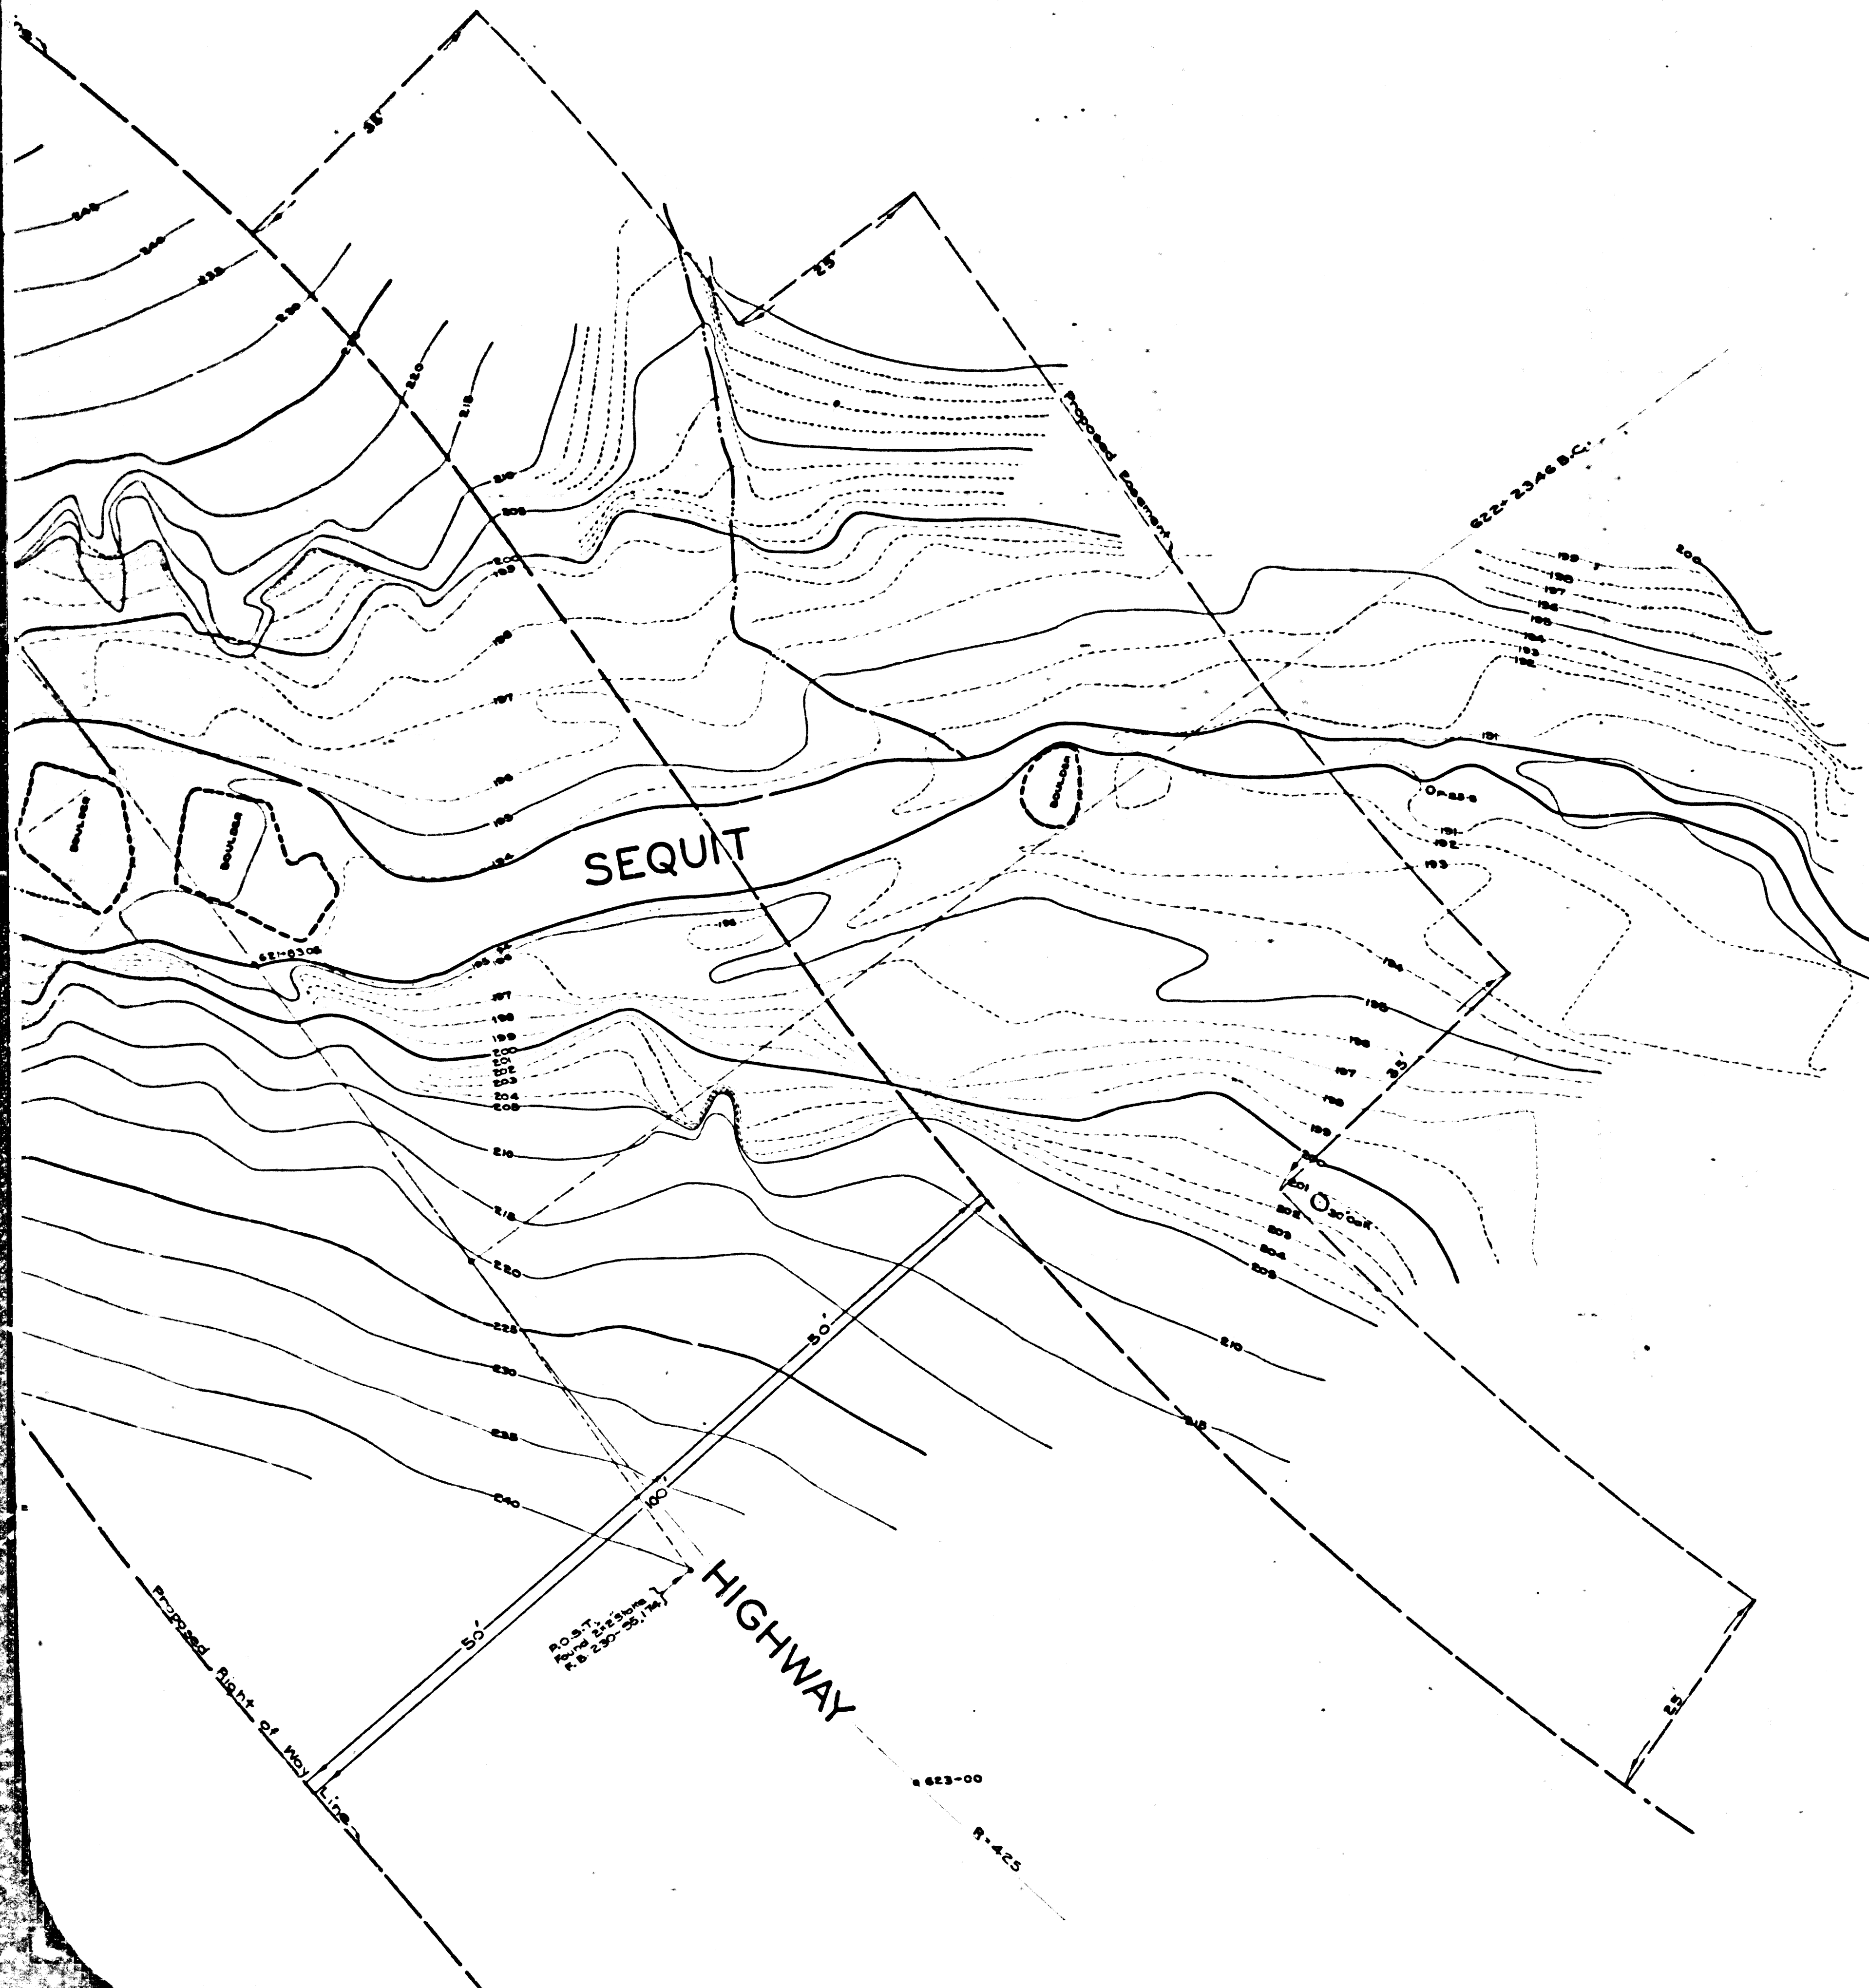

TOPOGRAPHIC MAP OF
ARROYO SEQUIT CROSSING
OF
MULHOLLAND HIGHWAY
COUNTY SURVEYORS MAP NO B-1306
SCALE: 1 INCH = 10 FT

JOB NUMBER 817
ALFRED JONES - COUNTY SURVEYOR
SURVEYED - DECEMBER 1936
SURVEYED UNDER INSTRUCTIONS OF THE
BOARD OF SUPERVISORS PER ORDER DATED
NOV 18, 1935
BEARINGS ARE BASED ON THE BEARING OF
MULHOLLAND HIGHWAY PER C.S. 8824-14
PLANE TABLE SURVEY
FIELD WORK BY TED M. WALSH
OFFICE WORK BY C.J. TERRY
CHECKED BY J.A. LYON


FOR ALIGNMENT SEE C.S. 8824 SHEET 14
FOR PROFILE SEE C.S. B-1218 SHEET 1
FOR CROSS SECTIONS SEE C.S. B-1218 SHEET 3

DATUM
BENCH MARK ELEVATIONS SHOWN HEREON
ESTABLISHED FROM C.S.M. 285 (UNADJUSTED)
(L.B. 277-279 : F.B. 549-185)

CSB-1306
A1 OF A2

8001-B-1306 NO SAM PROYAVUD YINUCO

CONULY SURVEYORS MAP NO B-1306

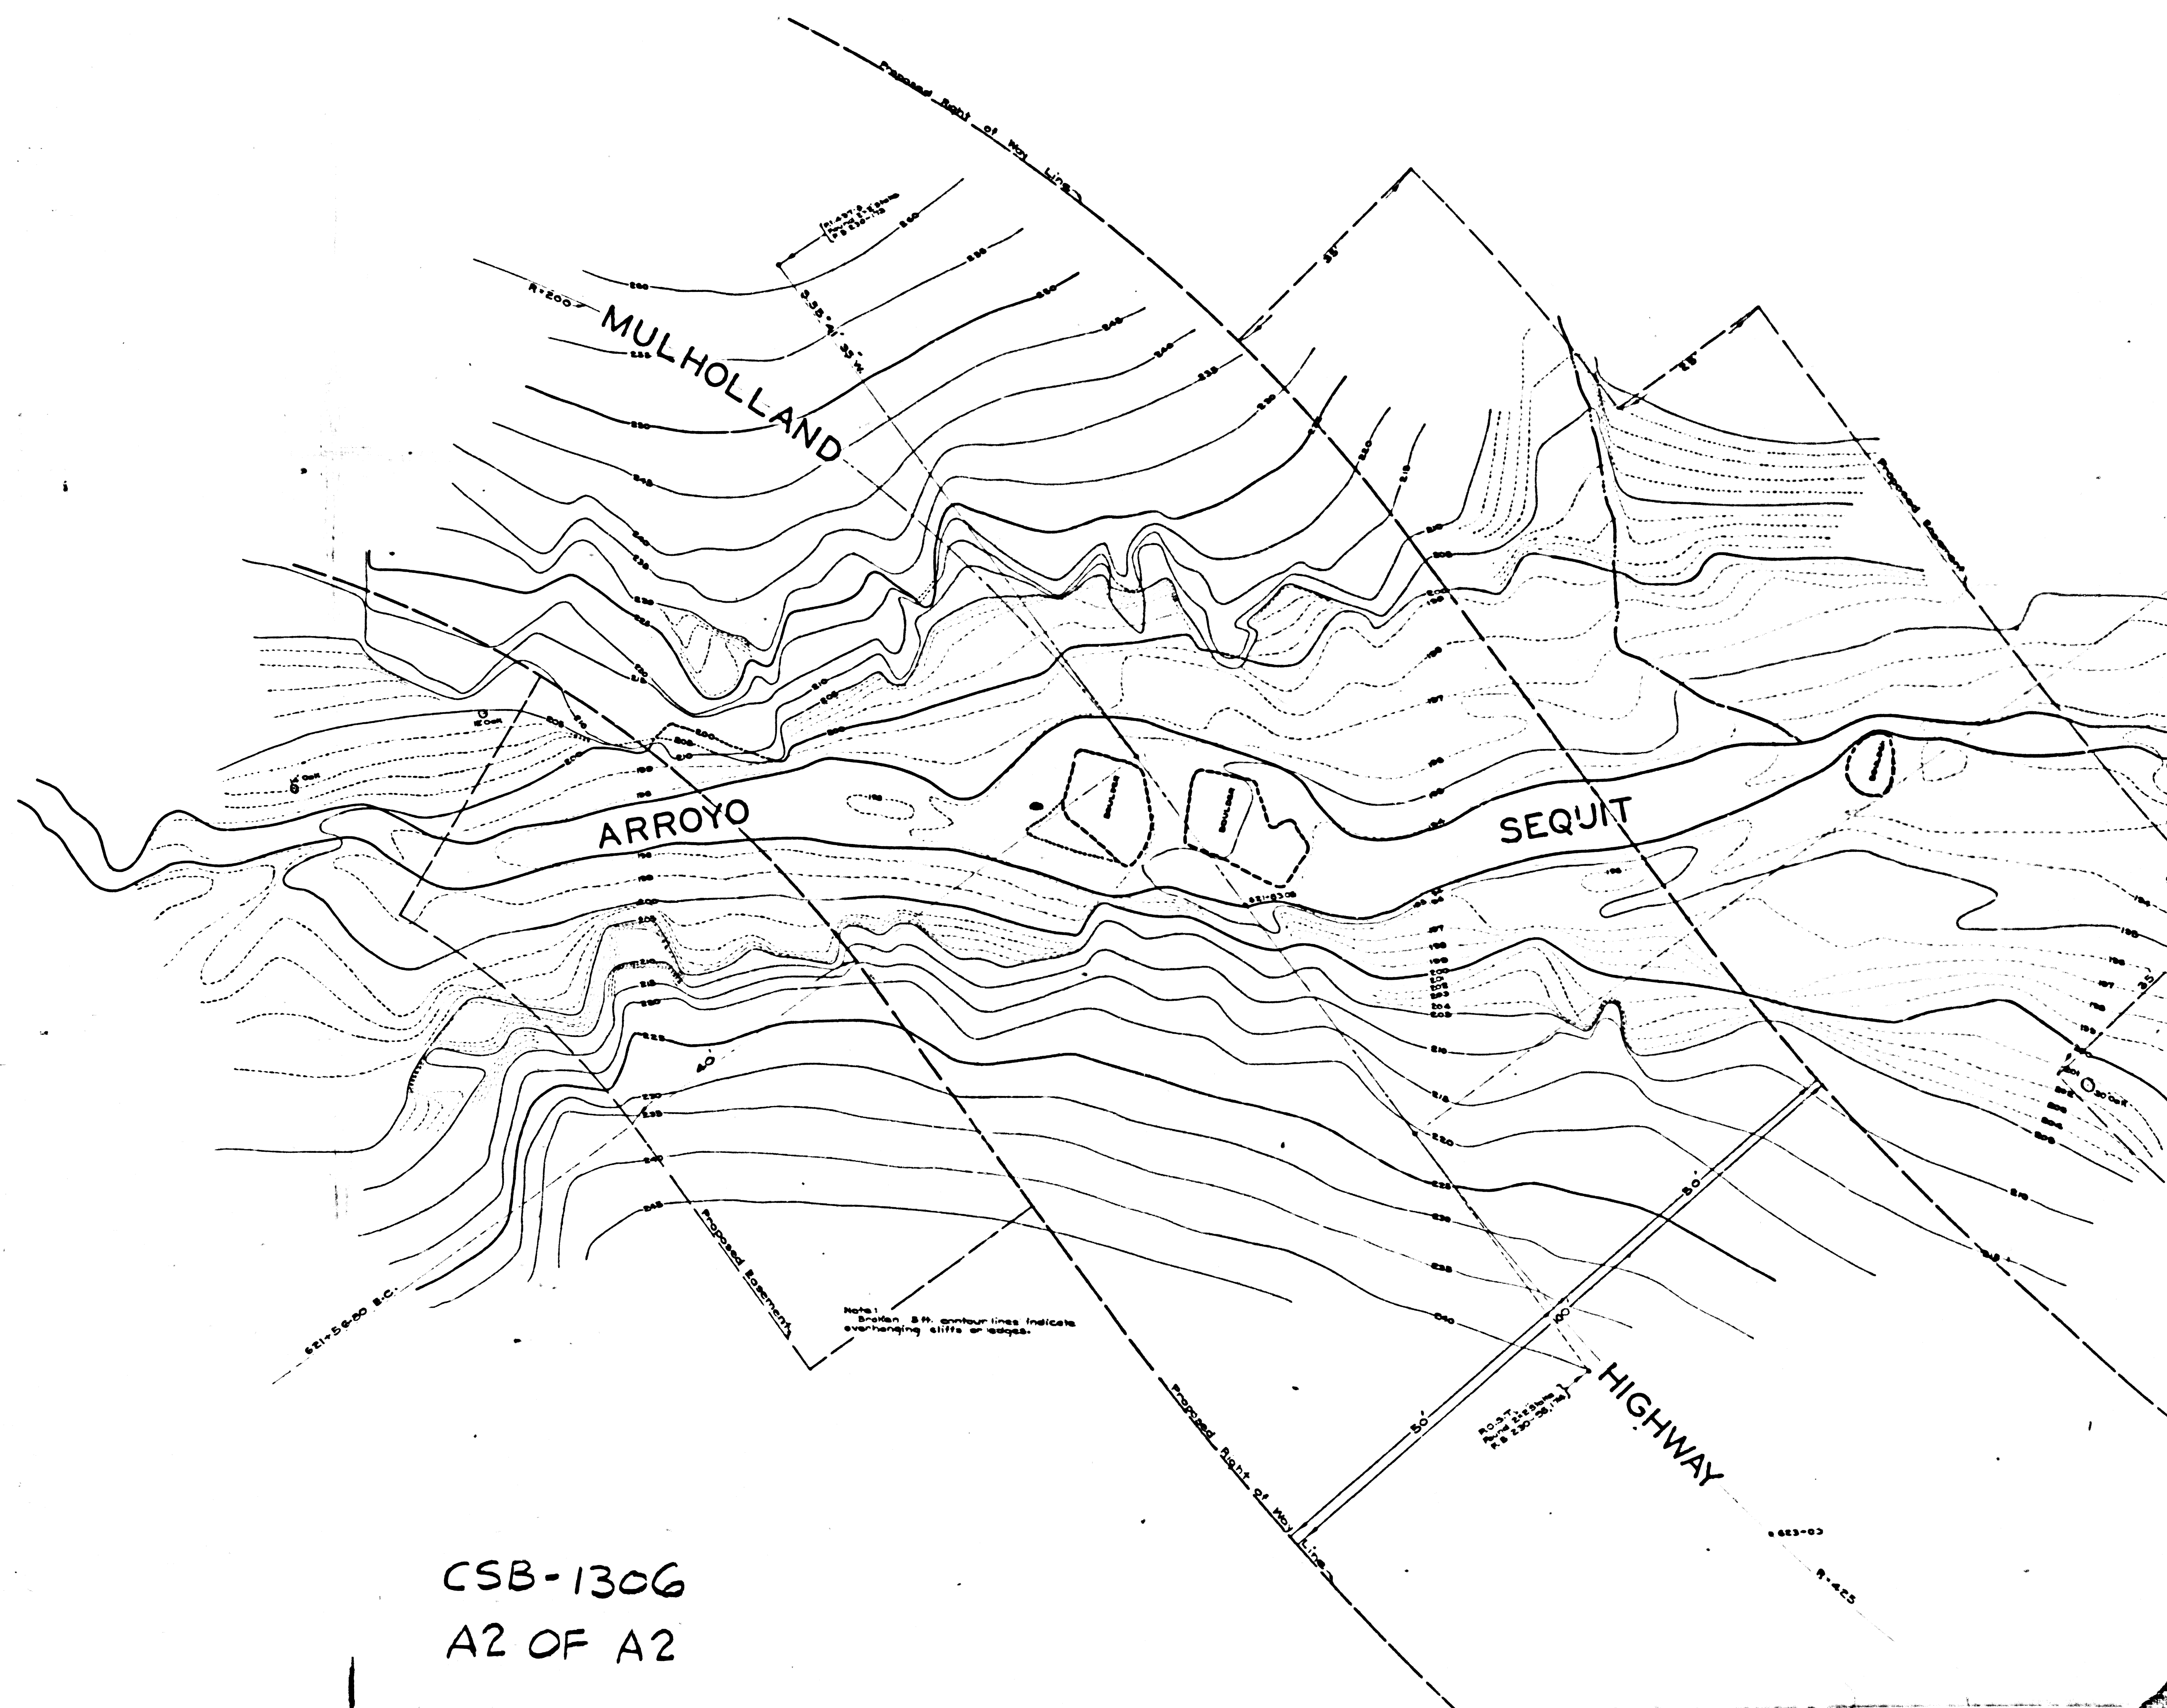

CSB-1306
A2 OF A2