

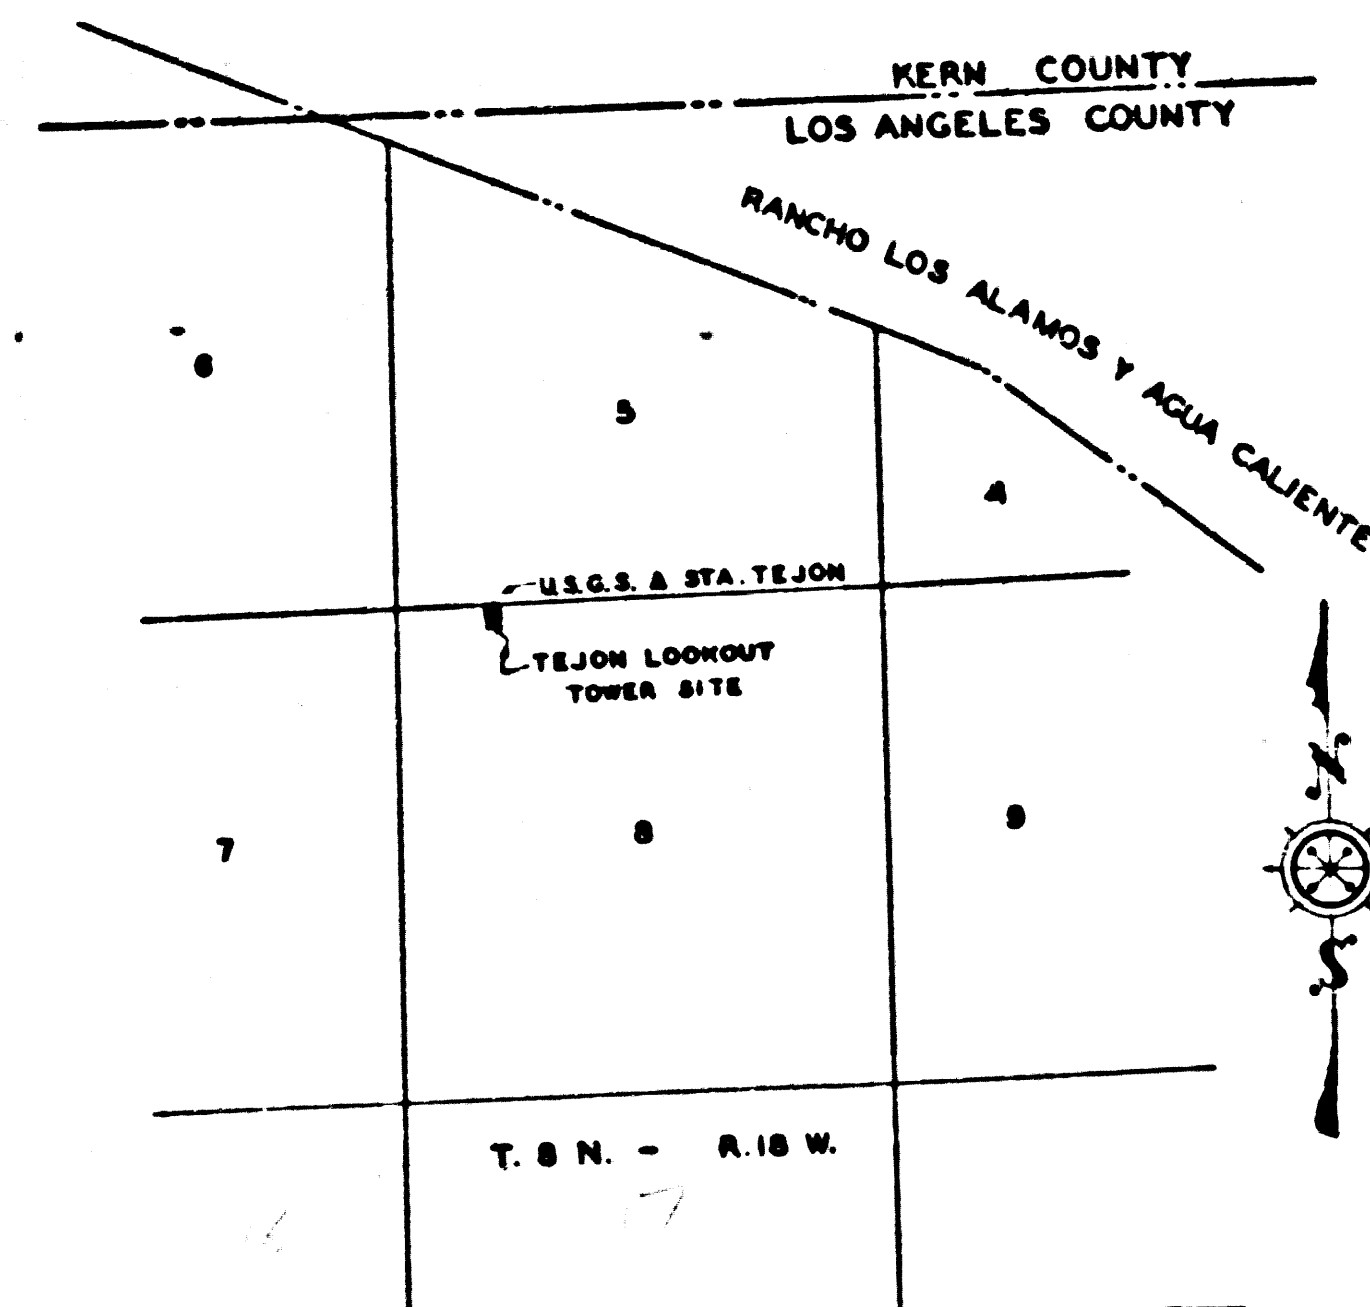


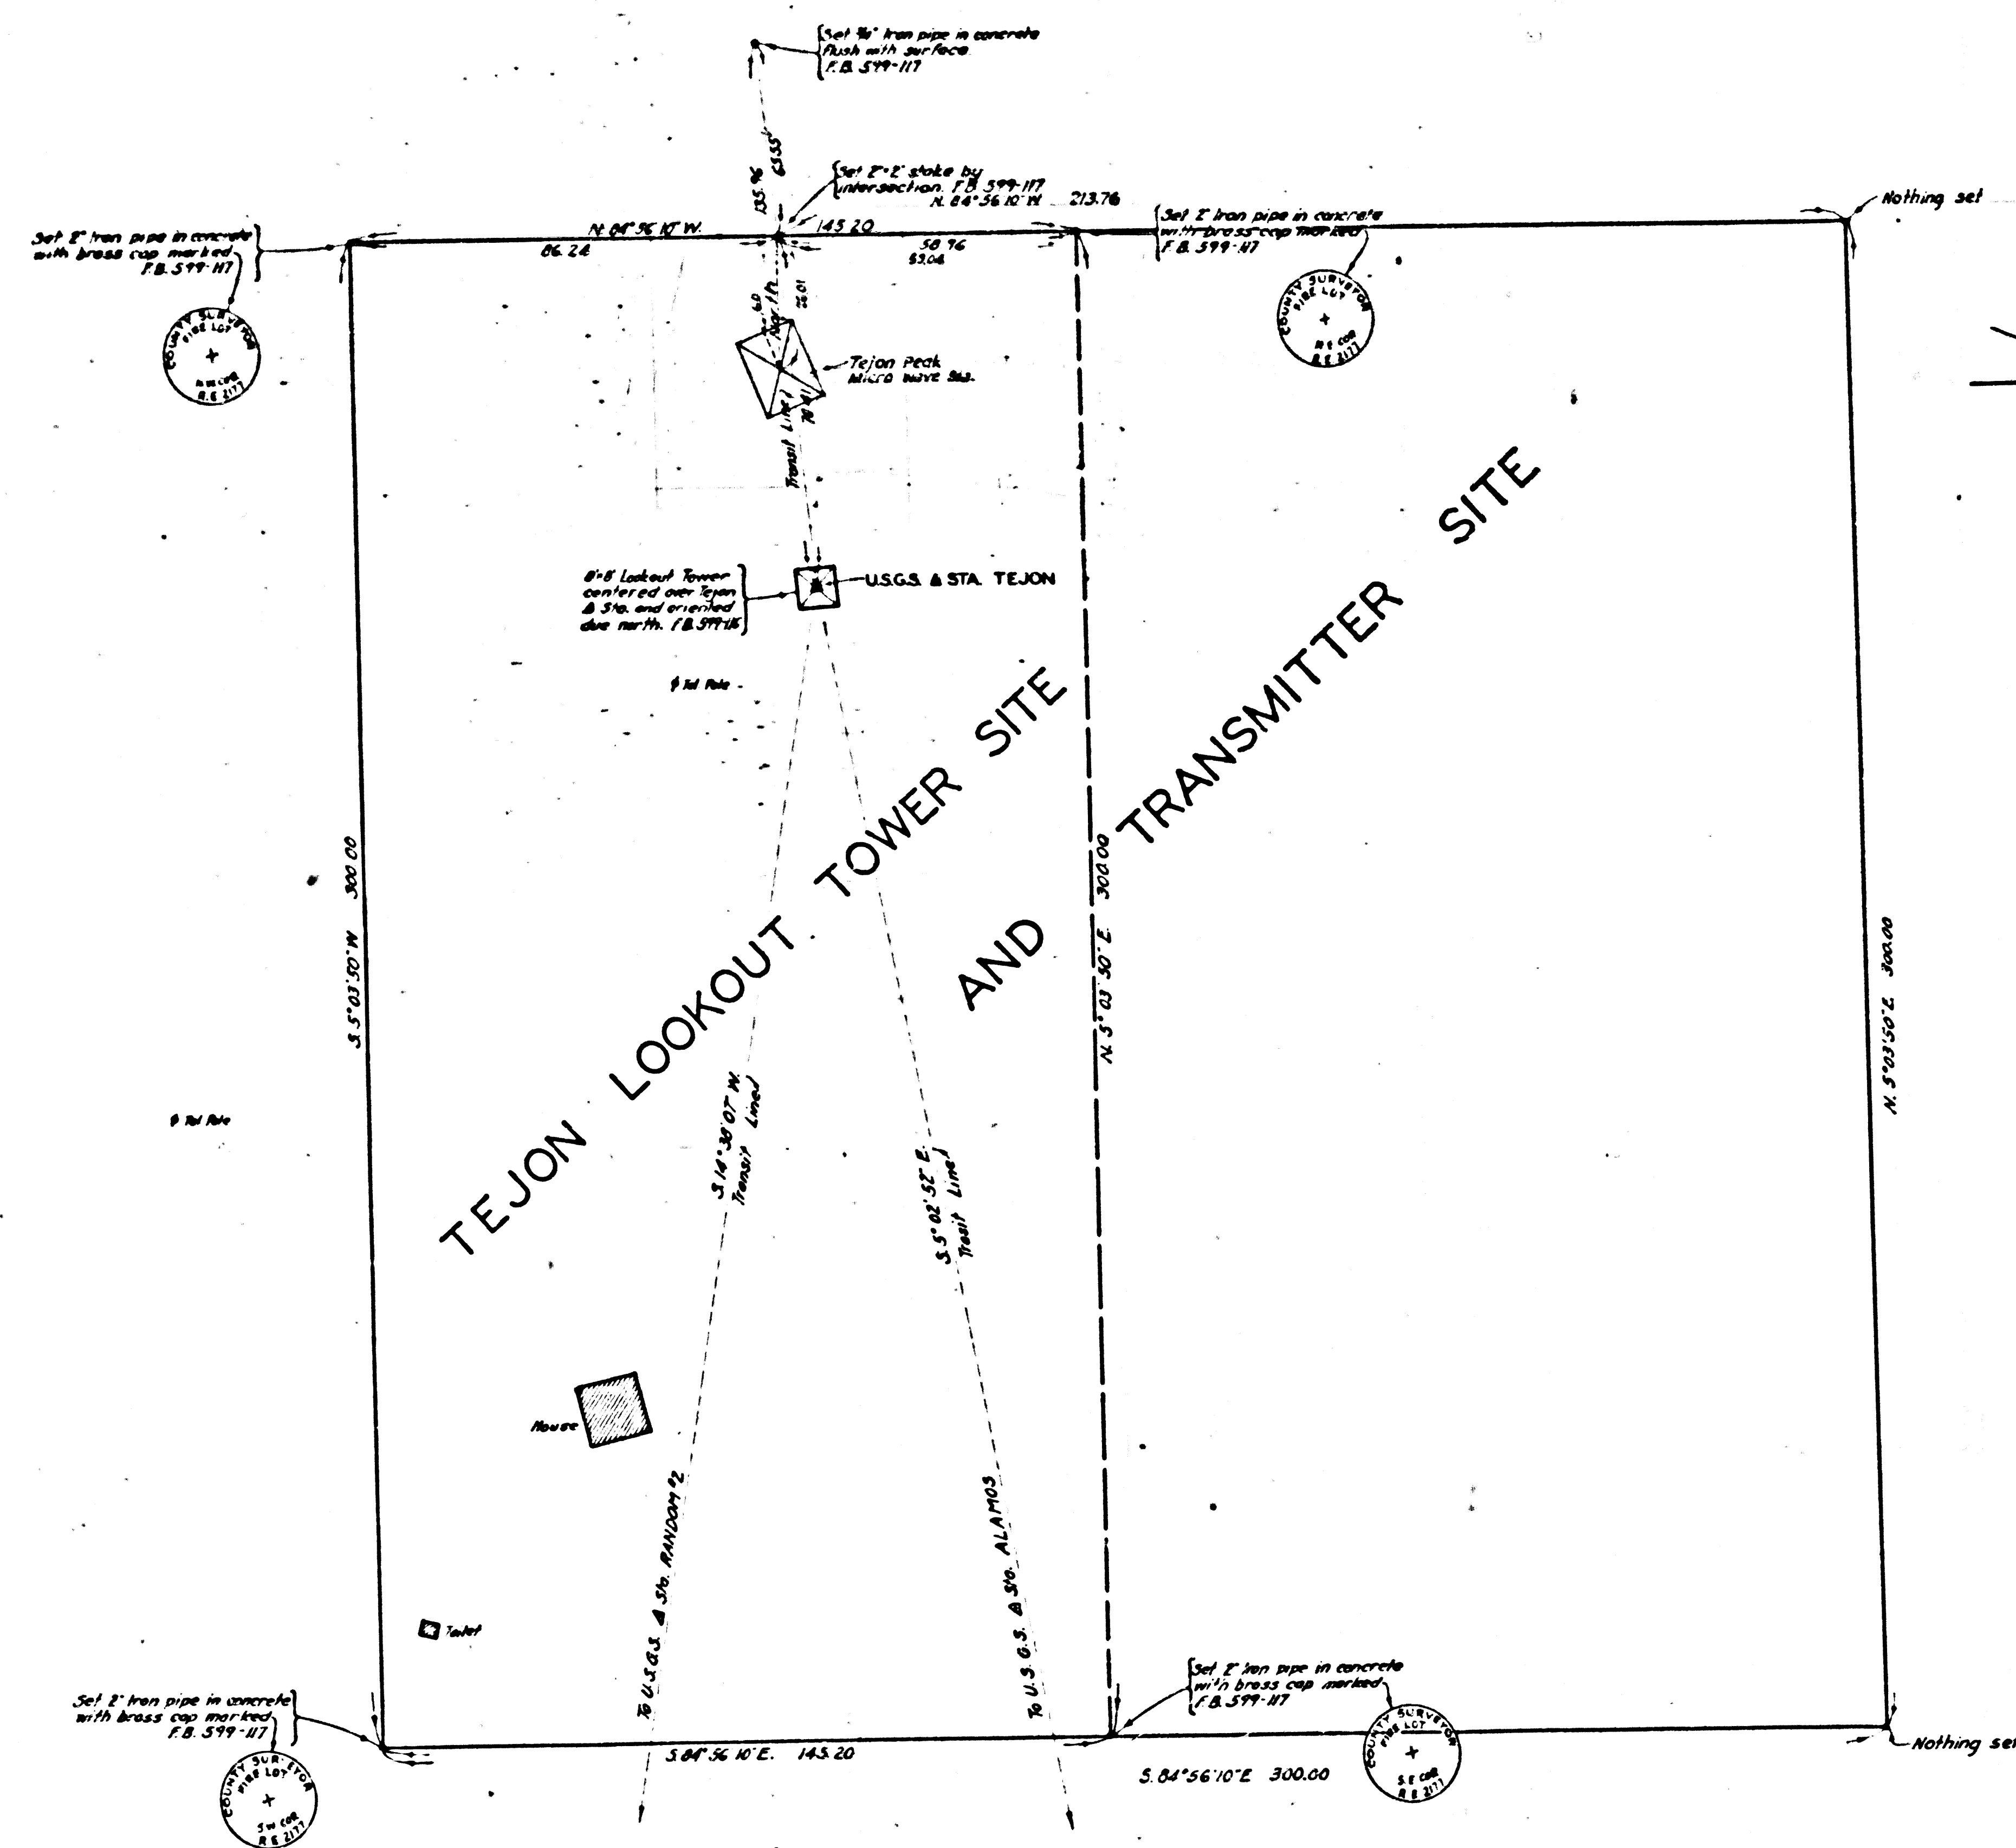

MARGINAL MAP SHOWING LOCATION
SCALE: 1" = 2000'

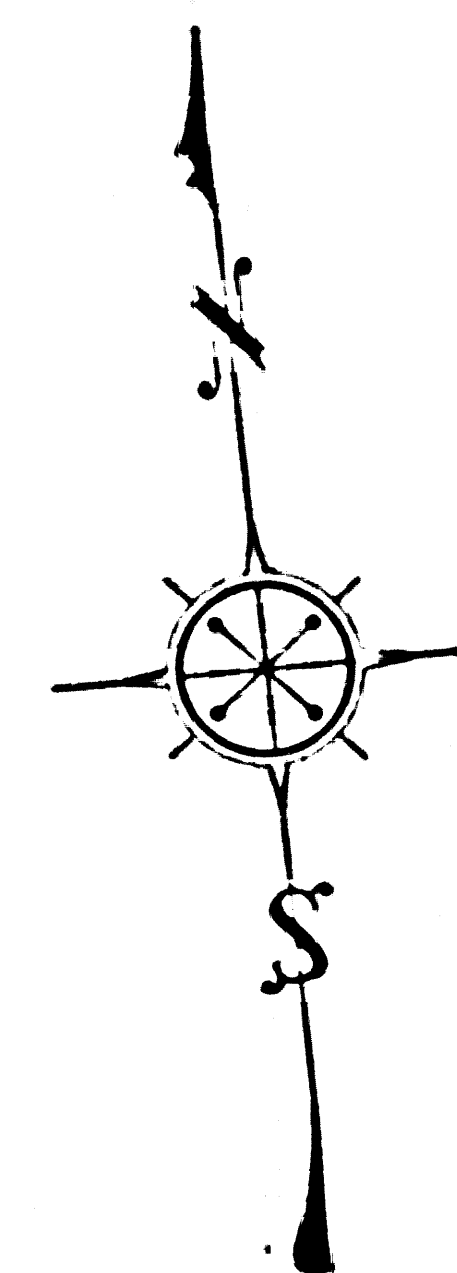

MAP OF
TEJON LOOKOUT TOWER SITE
BEING A PORTION OF
SECTION 8, T.8N.-R.18W. SBM.
COUNTY SURVEYORS MAP NO. B-1307
SCALE - 1 INCH = 20 FT.

JOB NUMBER 8172.

ALFRED JONES - COUNTY SURVEYOR.
SURVEYED - NOV. & DEC. 1936

BEARINGS ARE BASED ON TRUE BEARINGS
PERTAINING TO U.S.G.S. TRIANGULATION SYSTEM.

F.B. 599-115-119.

FIELD WORK BY... F.C. HOWARD.
OFFICE WORK BY... F.A. WOOD.
CHECKED BY... A.A. ROESER.

INDEX 17

Revised Dec. 1954 C.E.D.

FOR BLUE PRINTING.
WIDTH OF MAP = 24 INCHES
LENGTH OF MAP = 45 FEET
AREA / FOOT LENGTH = 2.25
TOTAL AREA OF MAP = 2.25

CSB-1307
A1 OF A1