


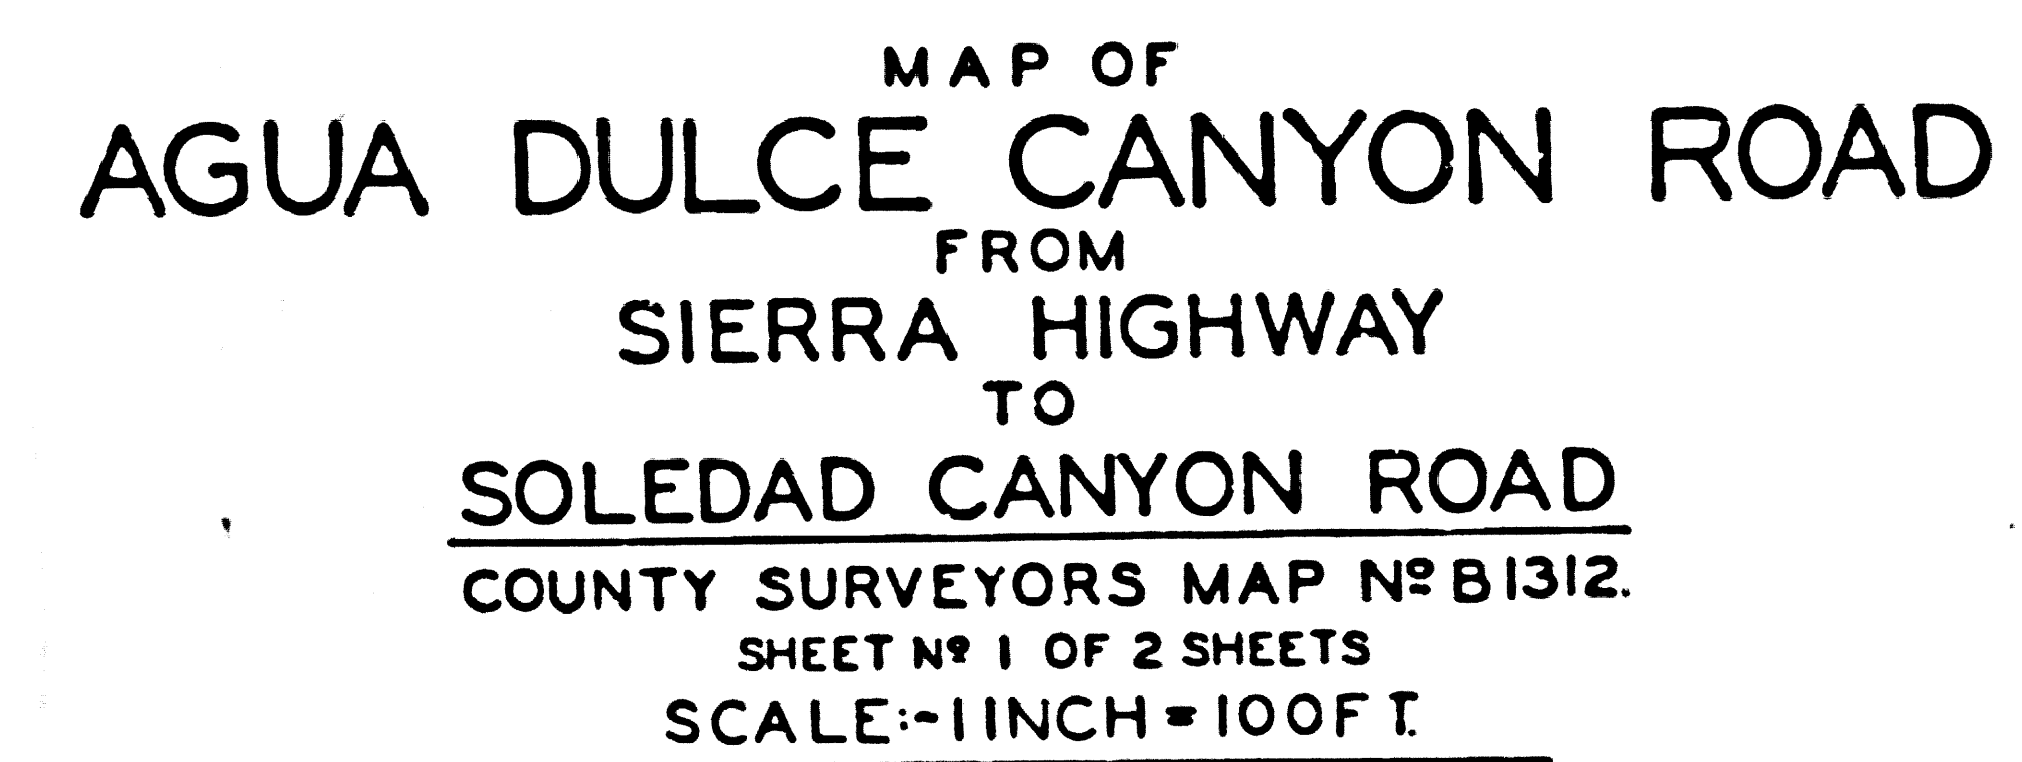

JOB NUMBER 0167

ALFRED JOHNS-COUNTY SURVEYOR
SURVEYED OCTOBER 1936- FEBRUARY 1939-
BEARINGS ARE BASED ON THE BEARING OF
AGUA DULCE CANYON ROAD PER C.S. 8288
F.B. 883-3-26.115-1095 275 & F.B. 738-5-40.
FIELD WORK BY M.S. JOHNS
E.A. ROSECRANS
OFFICE WORK BY R.R. MIPHERSON
FAXWOOD
DAWHITE
CHECKED BY R. R. MIPHERSON
ANDREW

INDEX TO

TOPOGRAPHY ADDED MAR 1944
FOR PROFILE SEE C.S.B-1325-1 & 3
FOR CROSS SECTIONS SEE C.S.B-1326-1

Revised Mar. 1948 CED
Revised February 1950-T.M.

ER

JUNE

1970

FOR

NEW

ALIGNMENT

SEE


C.S. B-5100 - 7, 8 & 9


DETAIL

SEE DETAIL

IDENTICAL POINTS

CSB-1312-1
A3 of A4

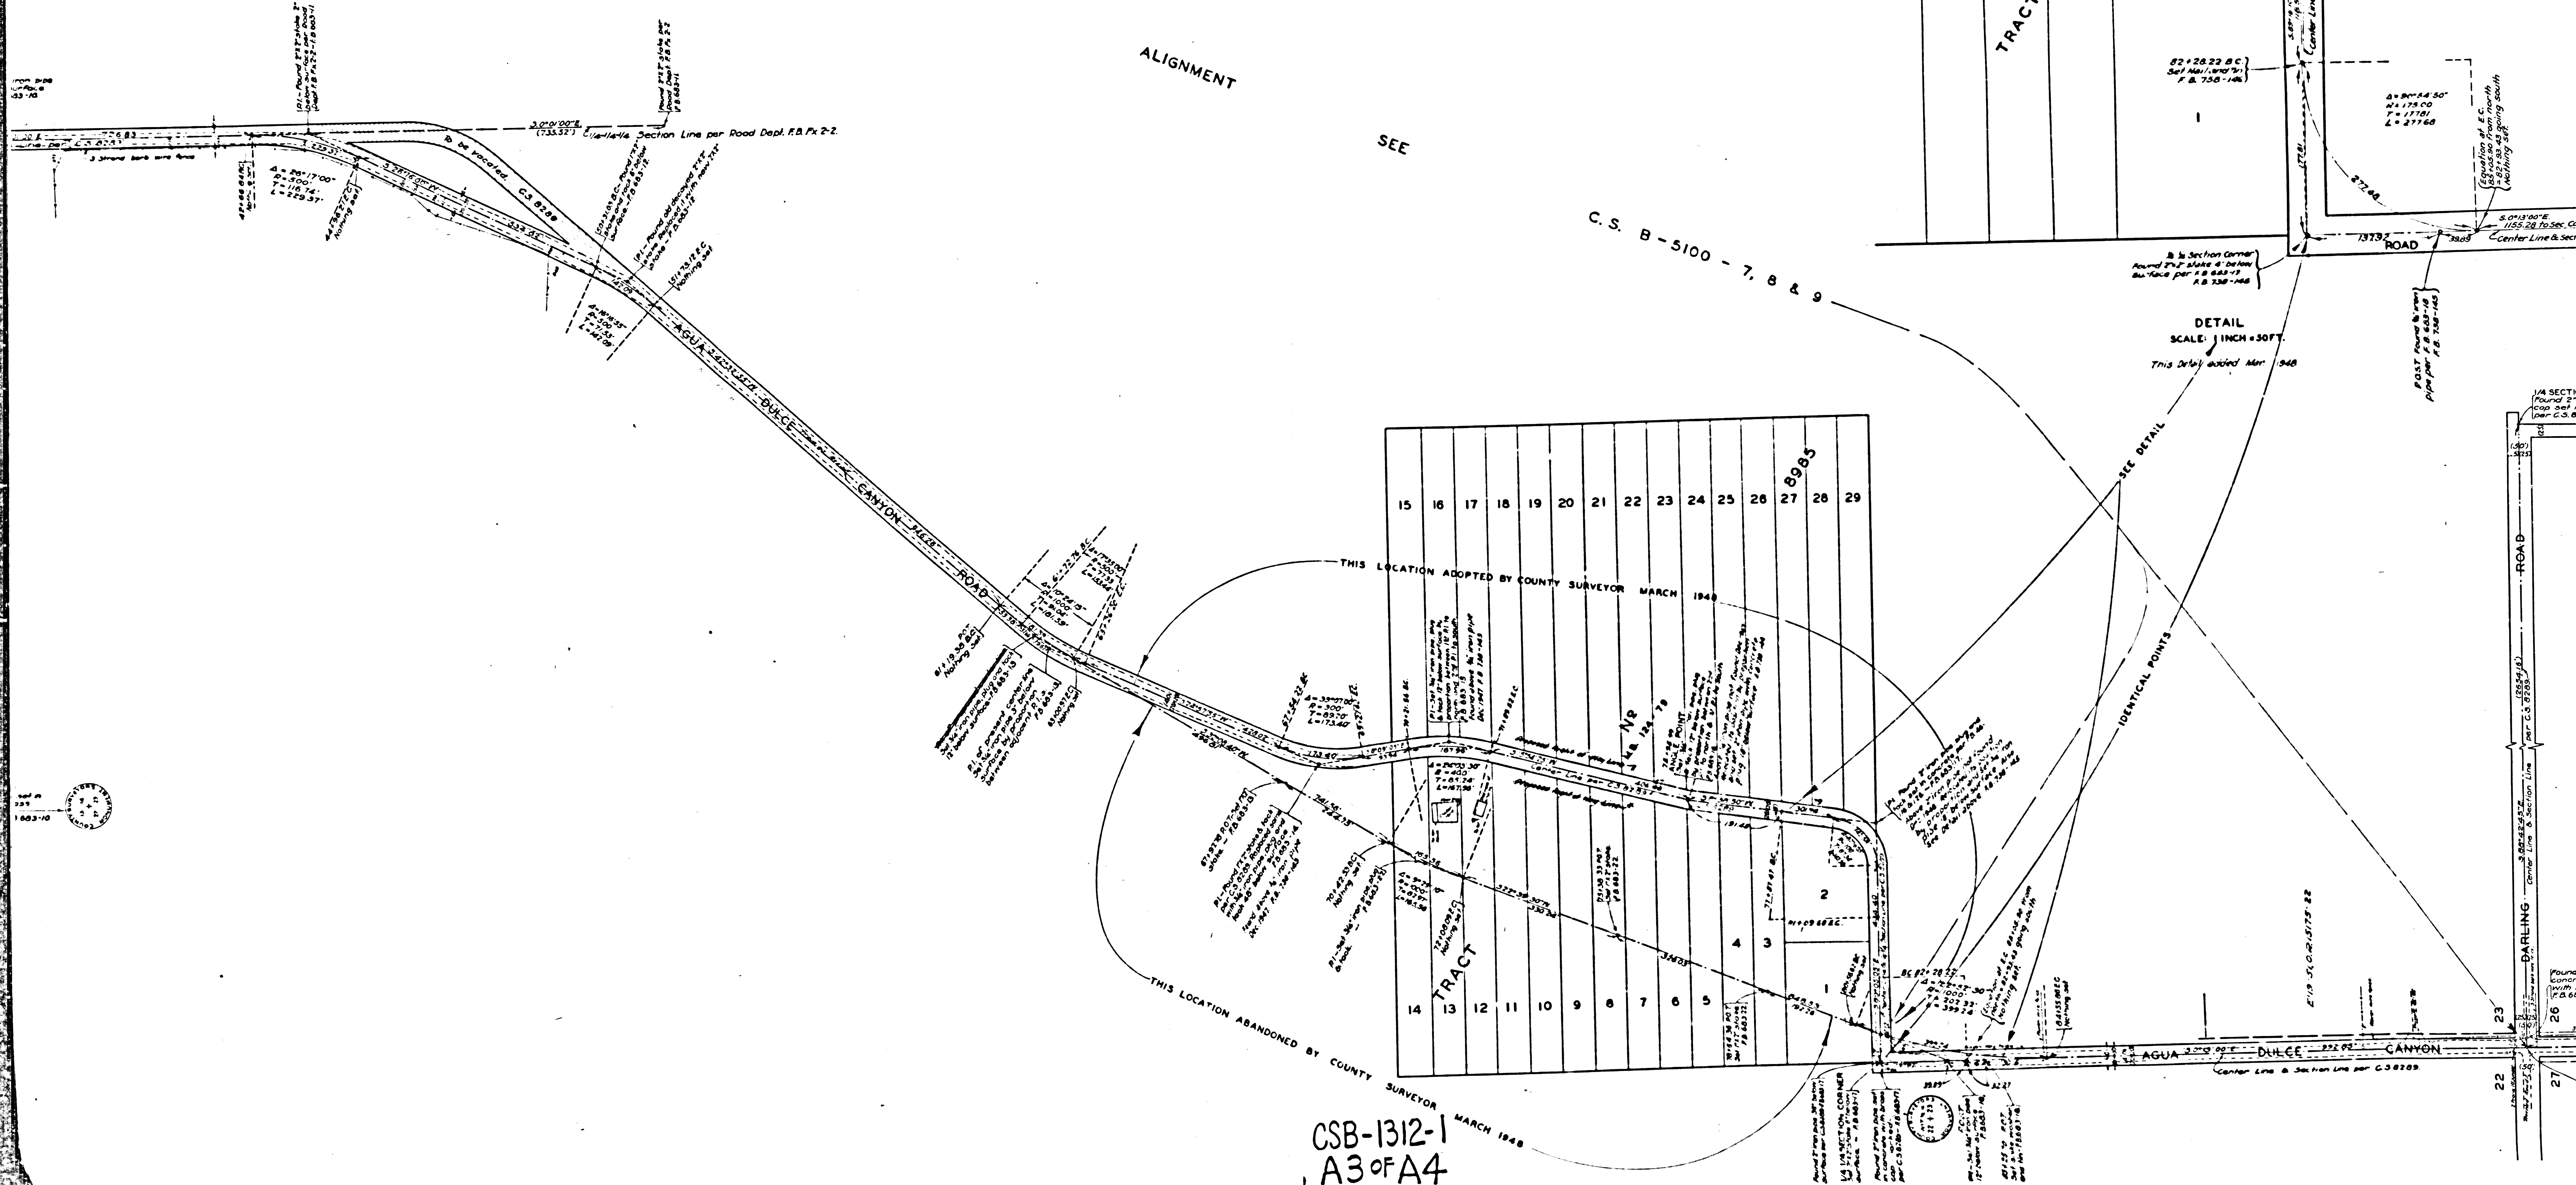

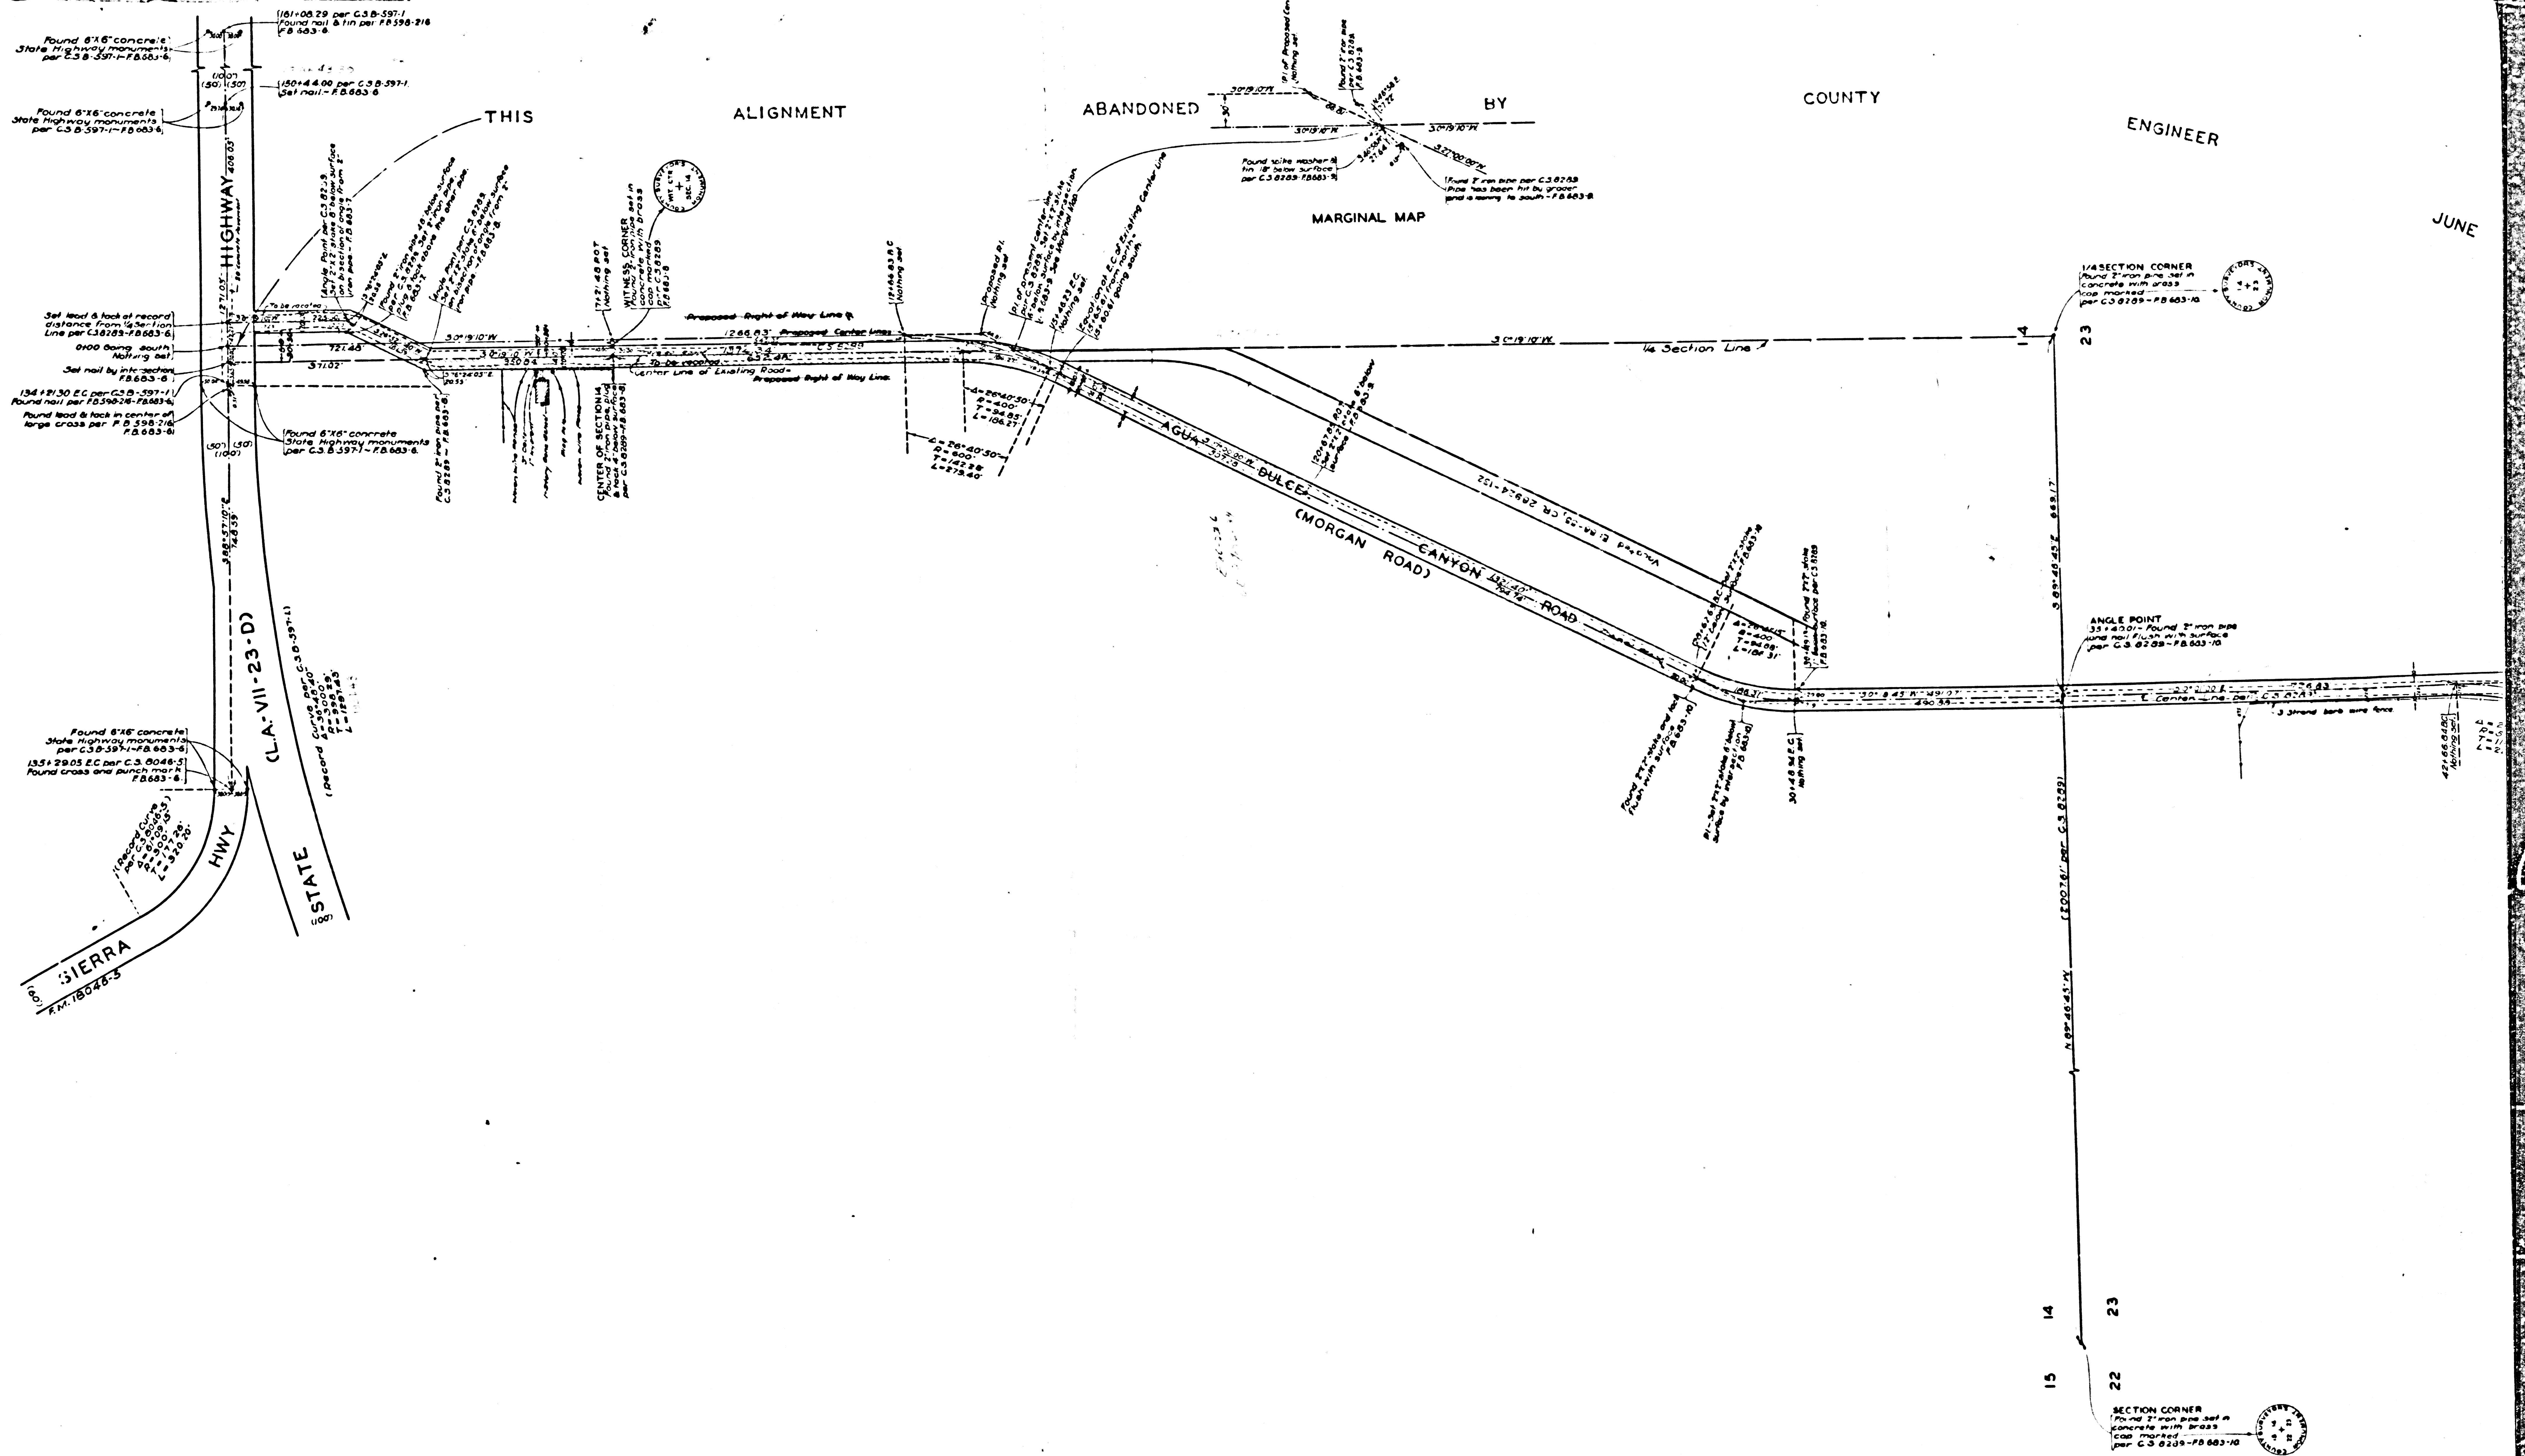

CSB-1312-1
A4 OF A4

1/4 Section Corner
Found 2" iron pipe per
CS 8734 P. 4, 736, 145

Proposed 1/4
Set 2" iron pipe with concrete
plug 18" below surface by
intersection P. 8, 138, 145

(1) of existing road
2" iron pipe plug and back
per P. 8, 631, 7, 948
reluctant 1/4 position by
proportion and set 1/4 iron pipe
18" below surface P. 8, 738, 145

A = 90° 54' 50"
B = 178.00
C = 177.81
L = 277.68

1/4 SECTION CORNER
Found 2" iron pipe with
concrete 2" below surface
cap set in concrete
per CS 8728-78 603-18

SECTION CORNER
Found 2" iron pipe set in
concrete 6" below surface
per CS 8728-78 603-18

CSB-1312-1
A2 OF A4

FOR DETAIL SEE
MAIN MAP TO RIGHT

1/4 SECTION CORNER
Found 2" iron pipe set in
concrete with brass
cap marked
per CS 8728-78 603-18

1/4 SECTION CORNER PER CS 8712
Found 2" iron pipe set in
concrete with brass cap
marked
per CS 8728-78 603-18

Found 3" x 3" plate and face
per CS 8728-78 603-18

Found 3" x 3" plate marked County
Surveyors Witness Corner on
east & north faces - P. 8, 603-20





