



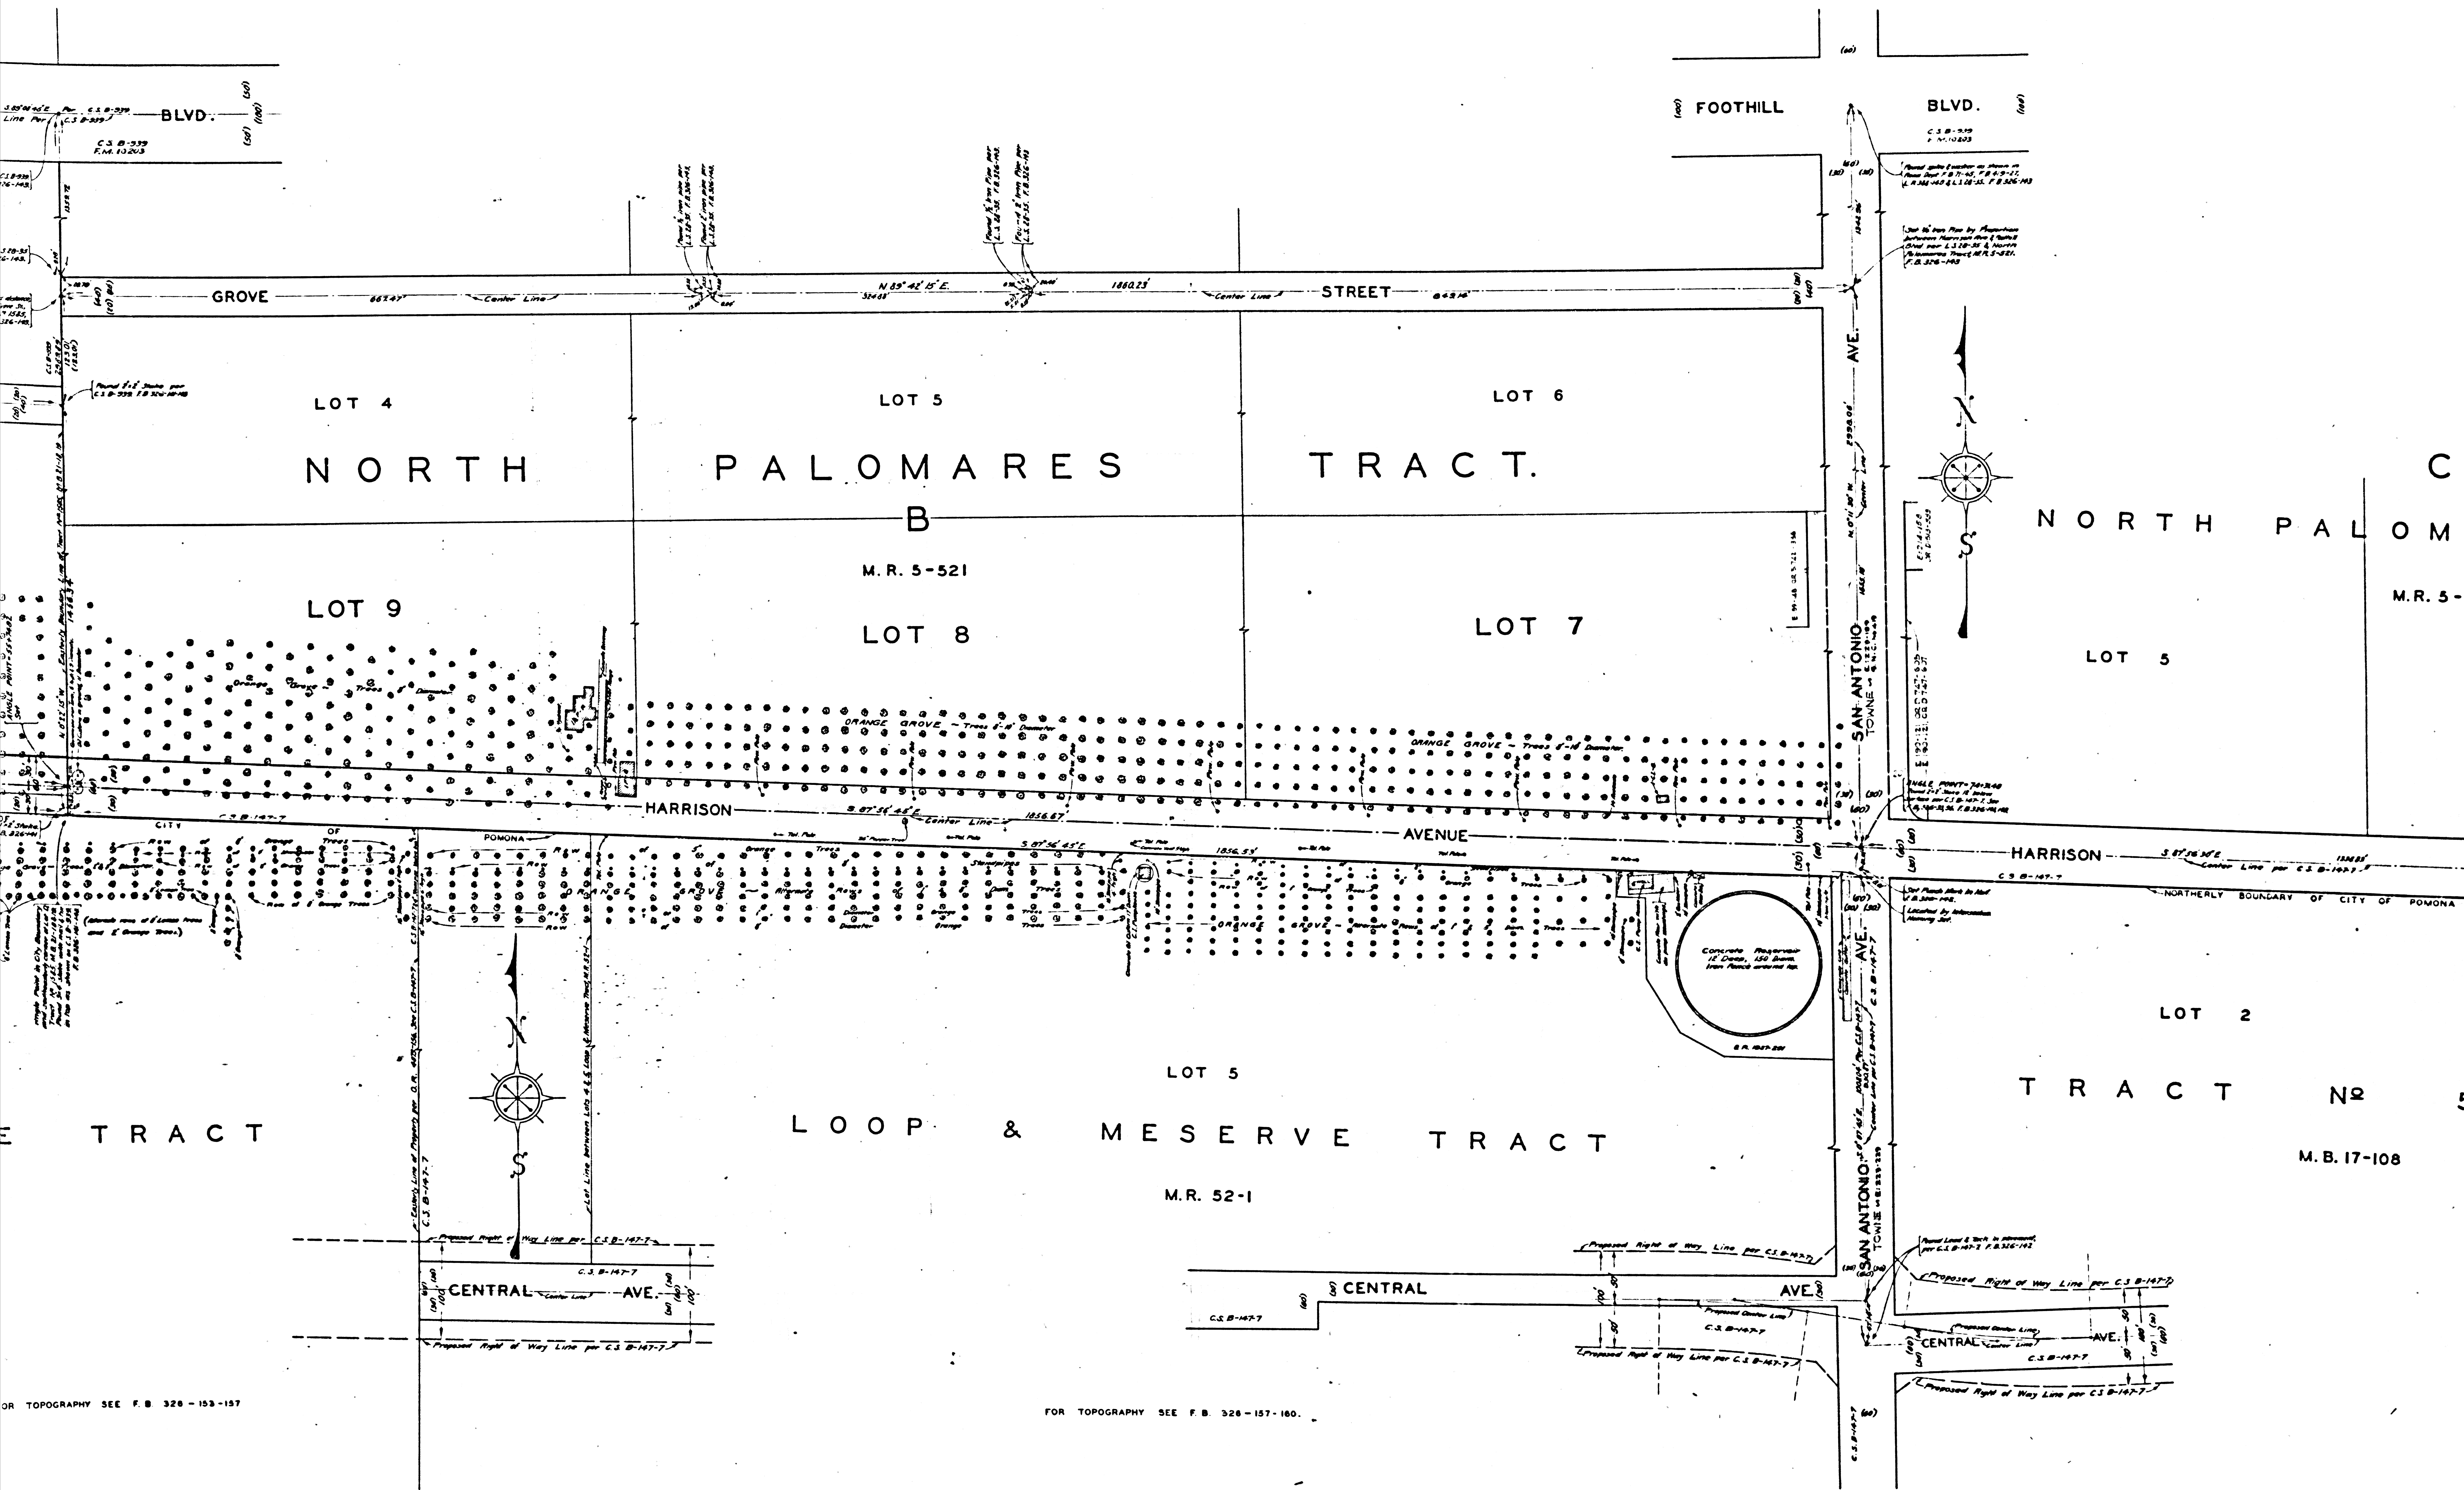

OR TOPOGRAPHY SEE F.B. 328-153-157

FOR TOPOGRAPHY SEE F.B. 328-157-160.

CSB-1316
A2 OF A5

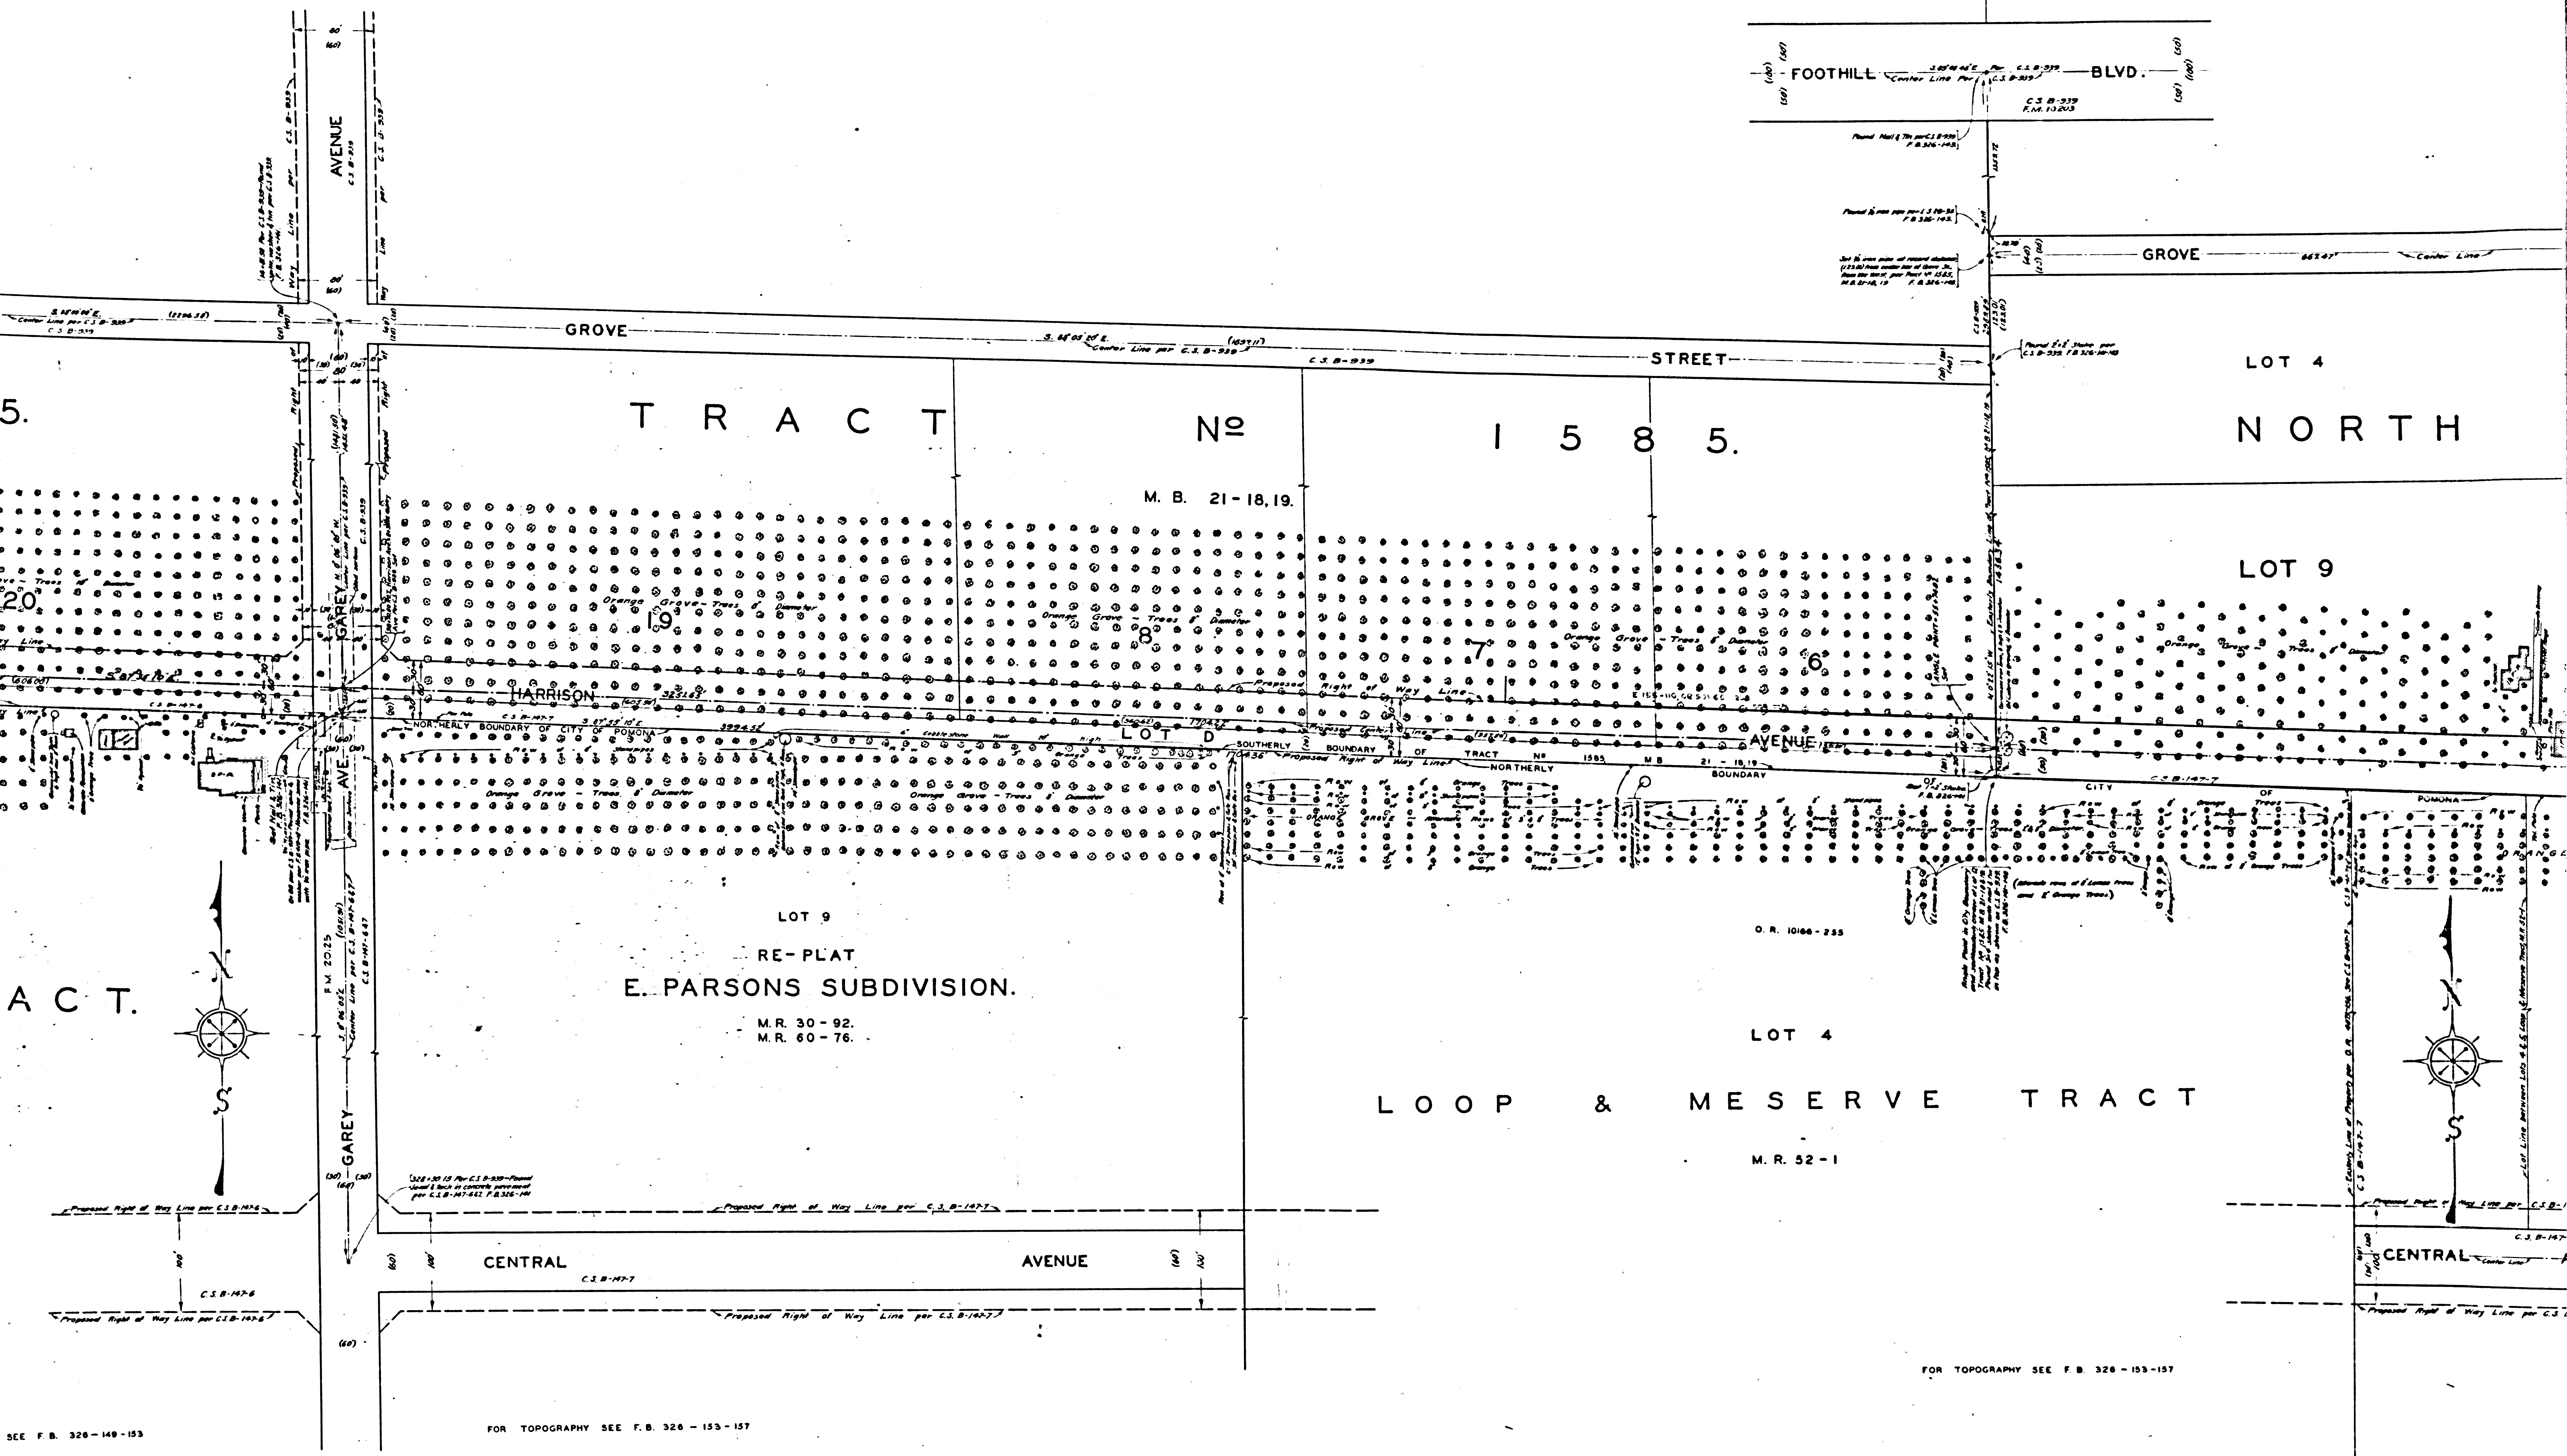


SEE F. B. 326-149-153

FOR TOPOGRAPHY SEE F. B. 326-153-157

FOR TOPOGRAPHY SEE F. B. 326-153-157

CSB-1316
A3 OF A5

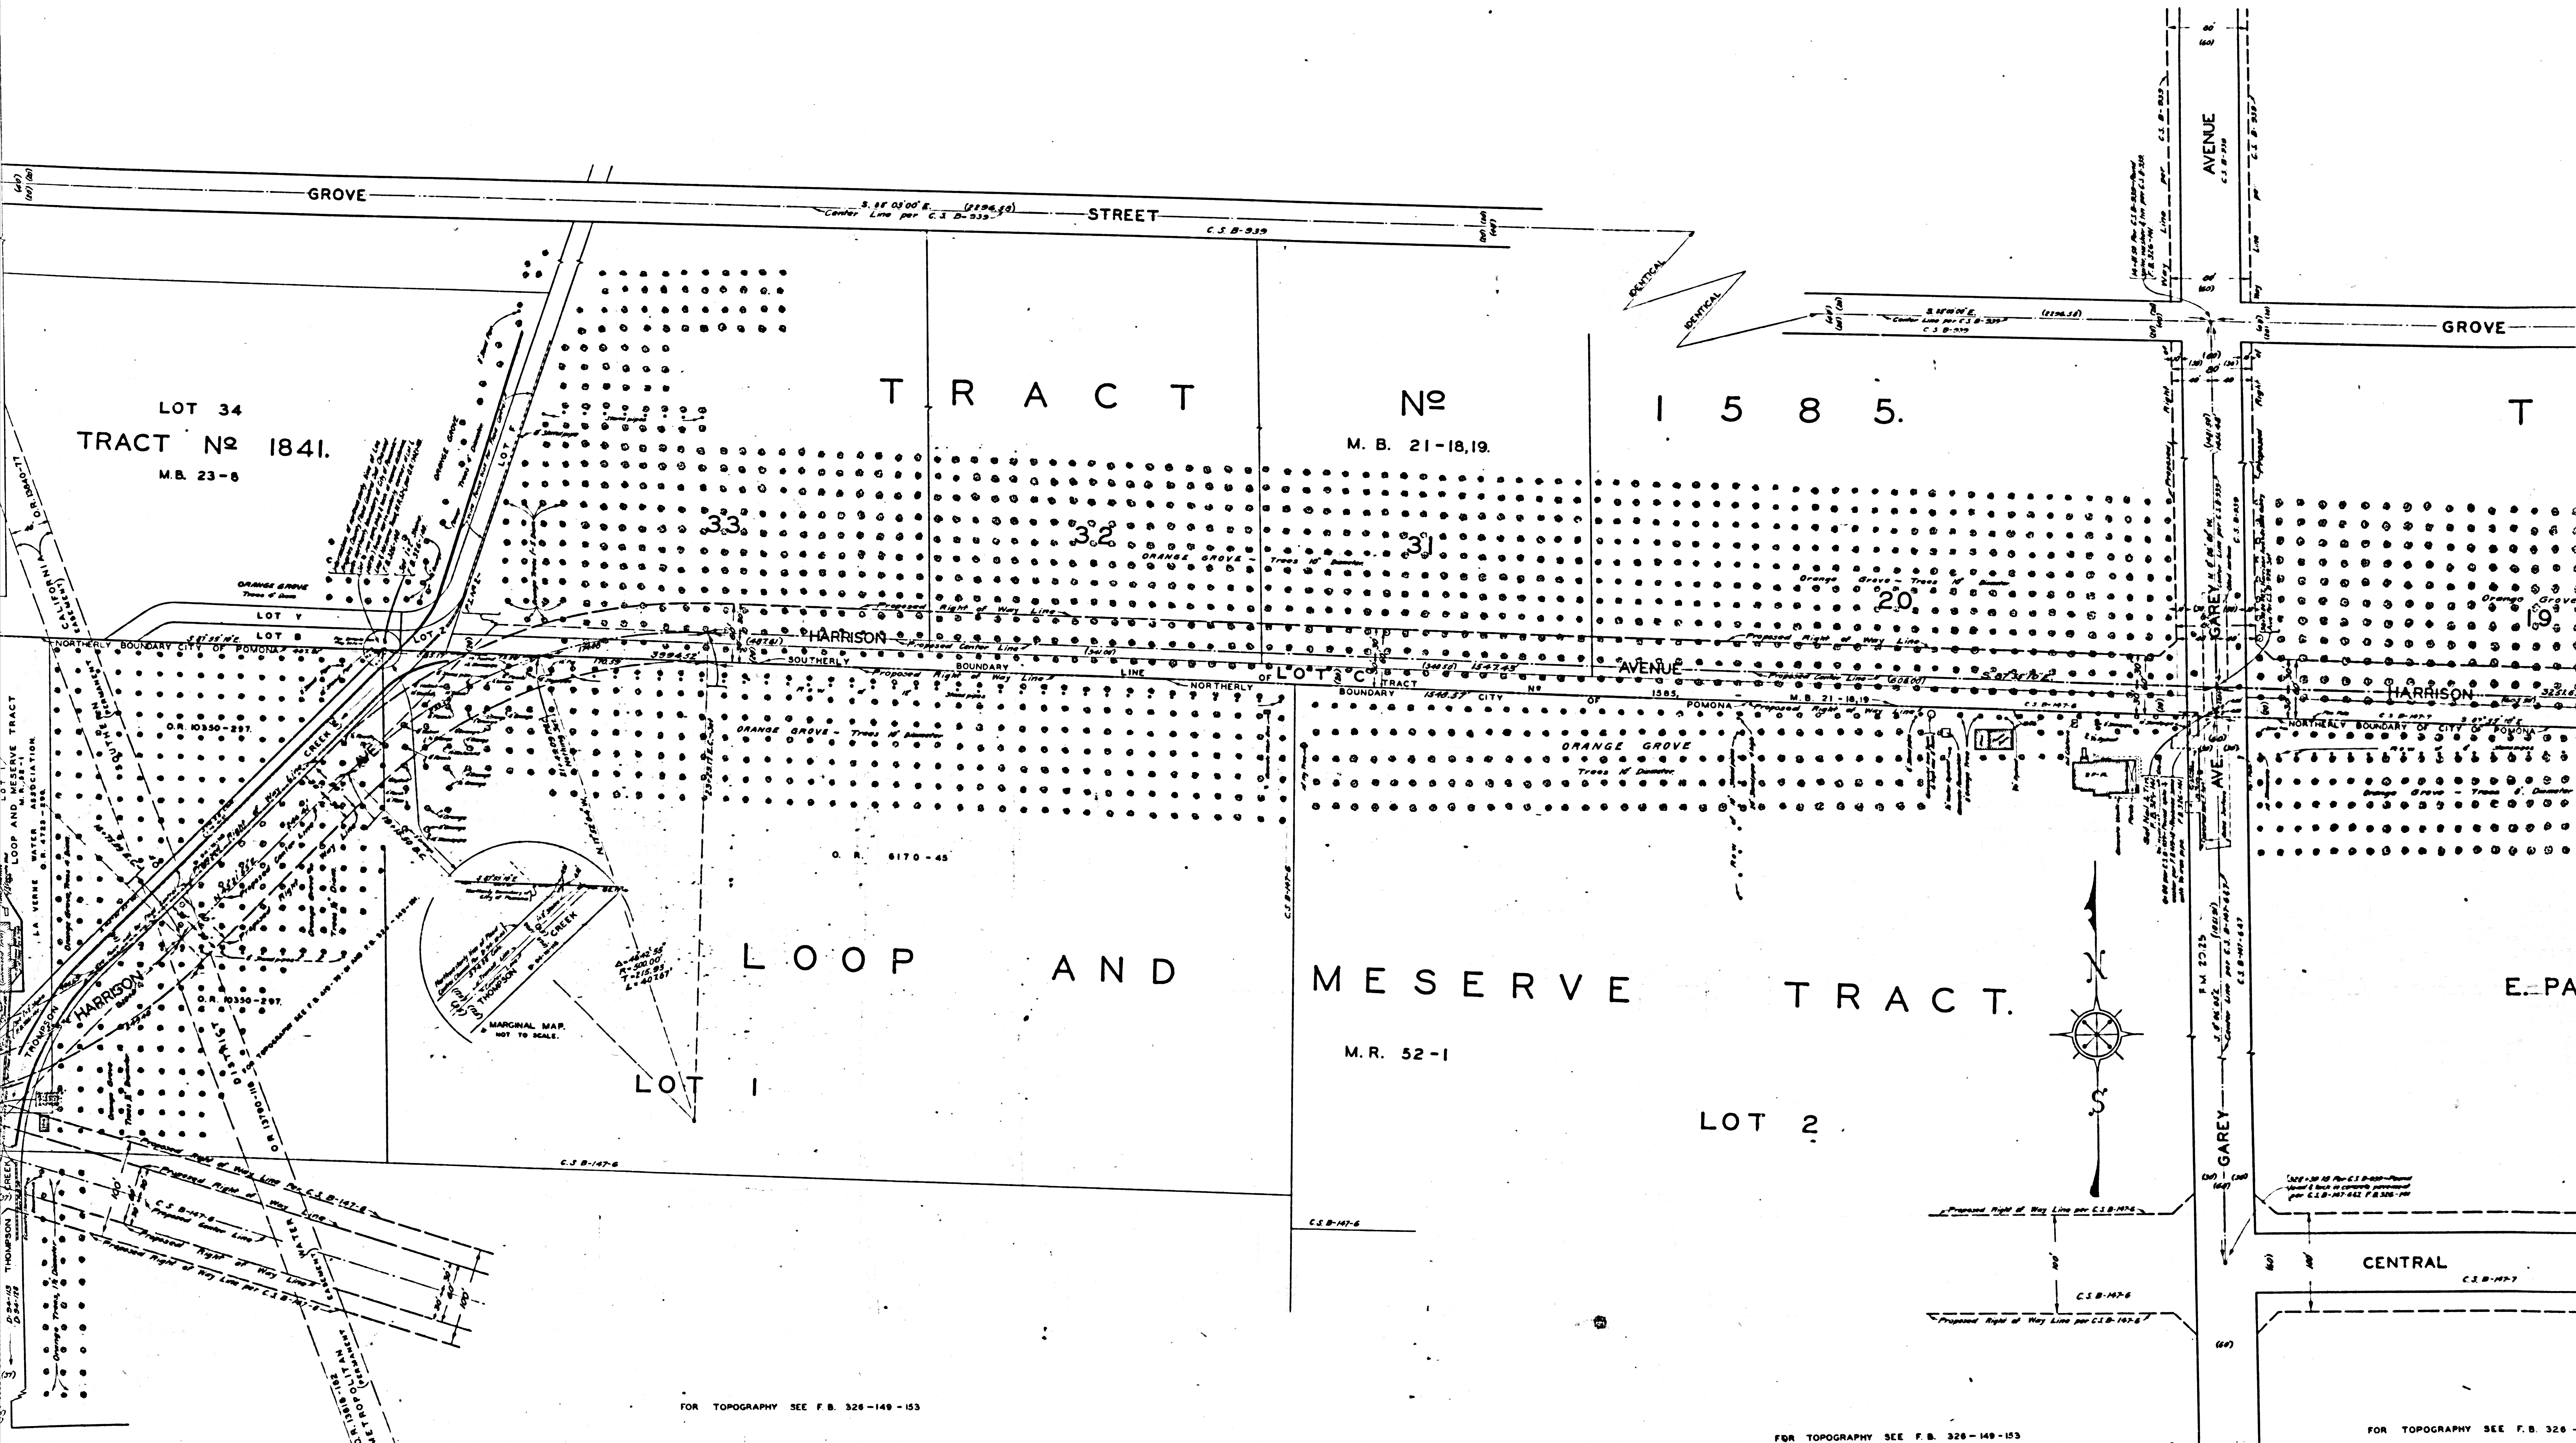

FOR TOPOGRAPHY SEE F.B. 326-149-153


FOR TOPOGRAPHY SEE F.B. 326-149-153

FOR TOPOGRAPHY SEE F.B. 326-149-153

CSB-1316
A4 OF A5

COUNTY SURVEYOR'S OFFICE

COUNTY SURVEYOR'S OFFICE

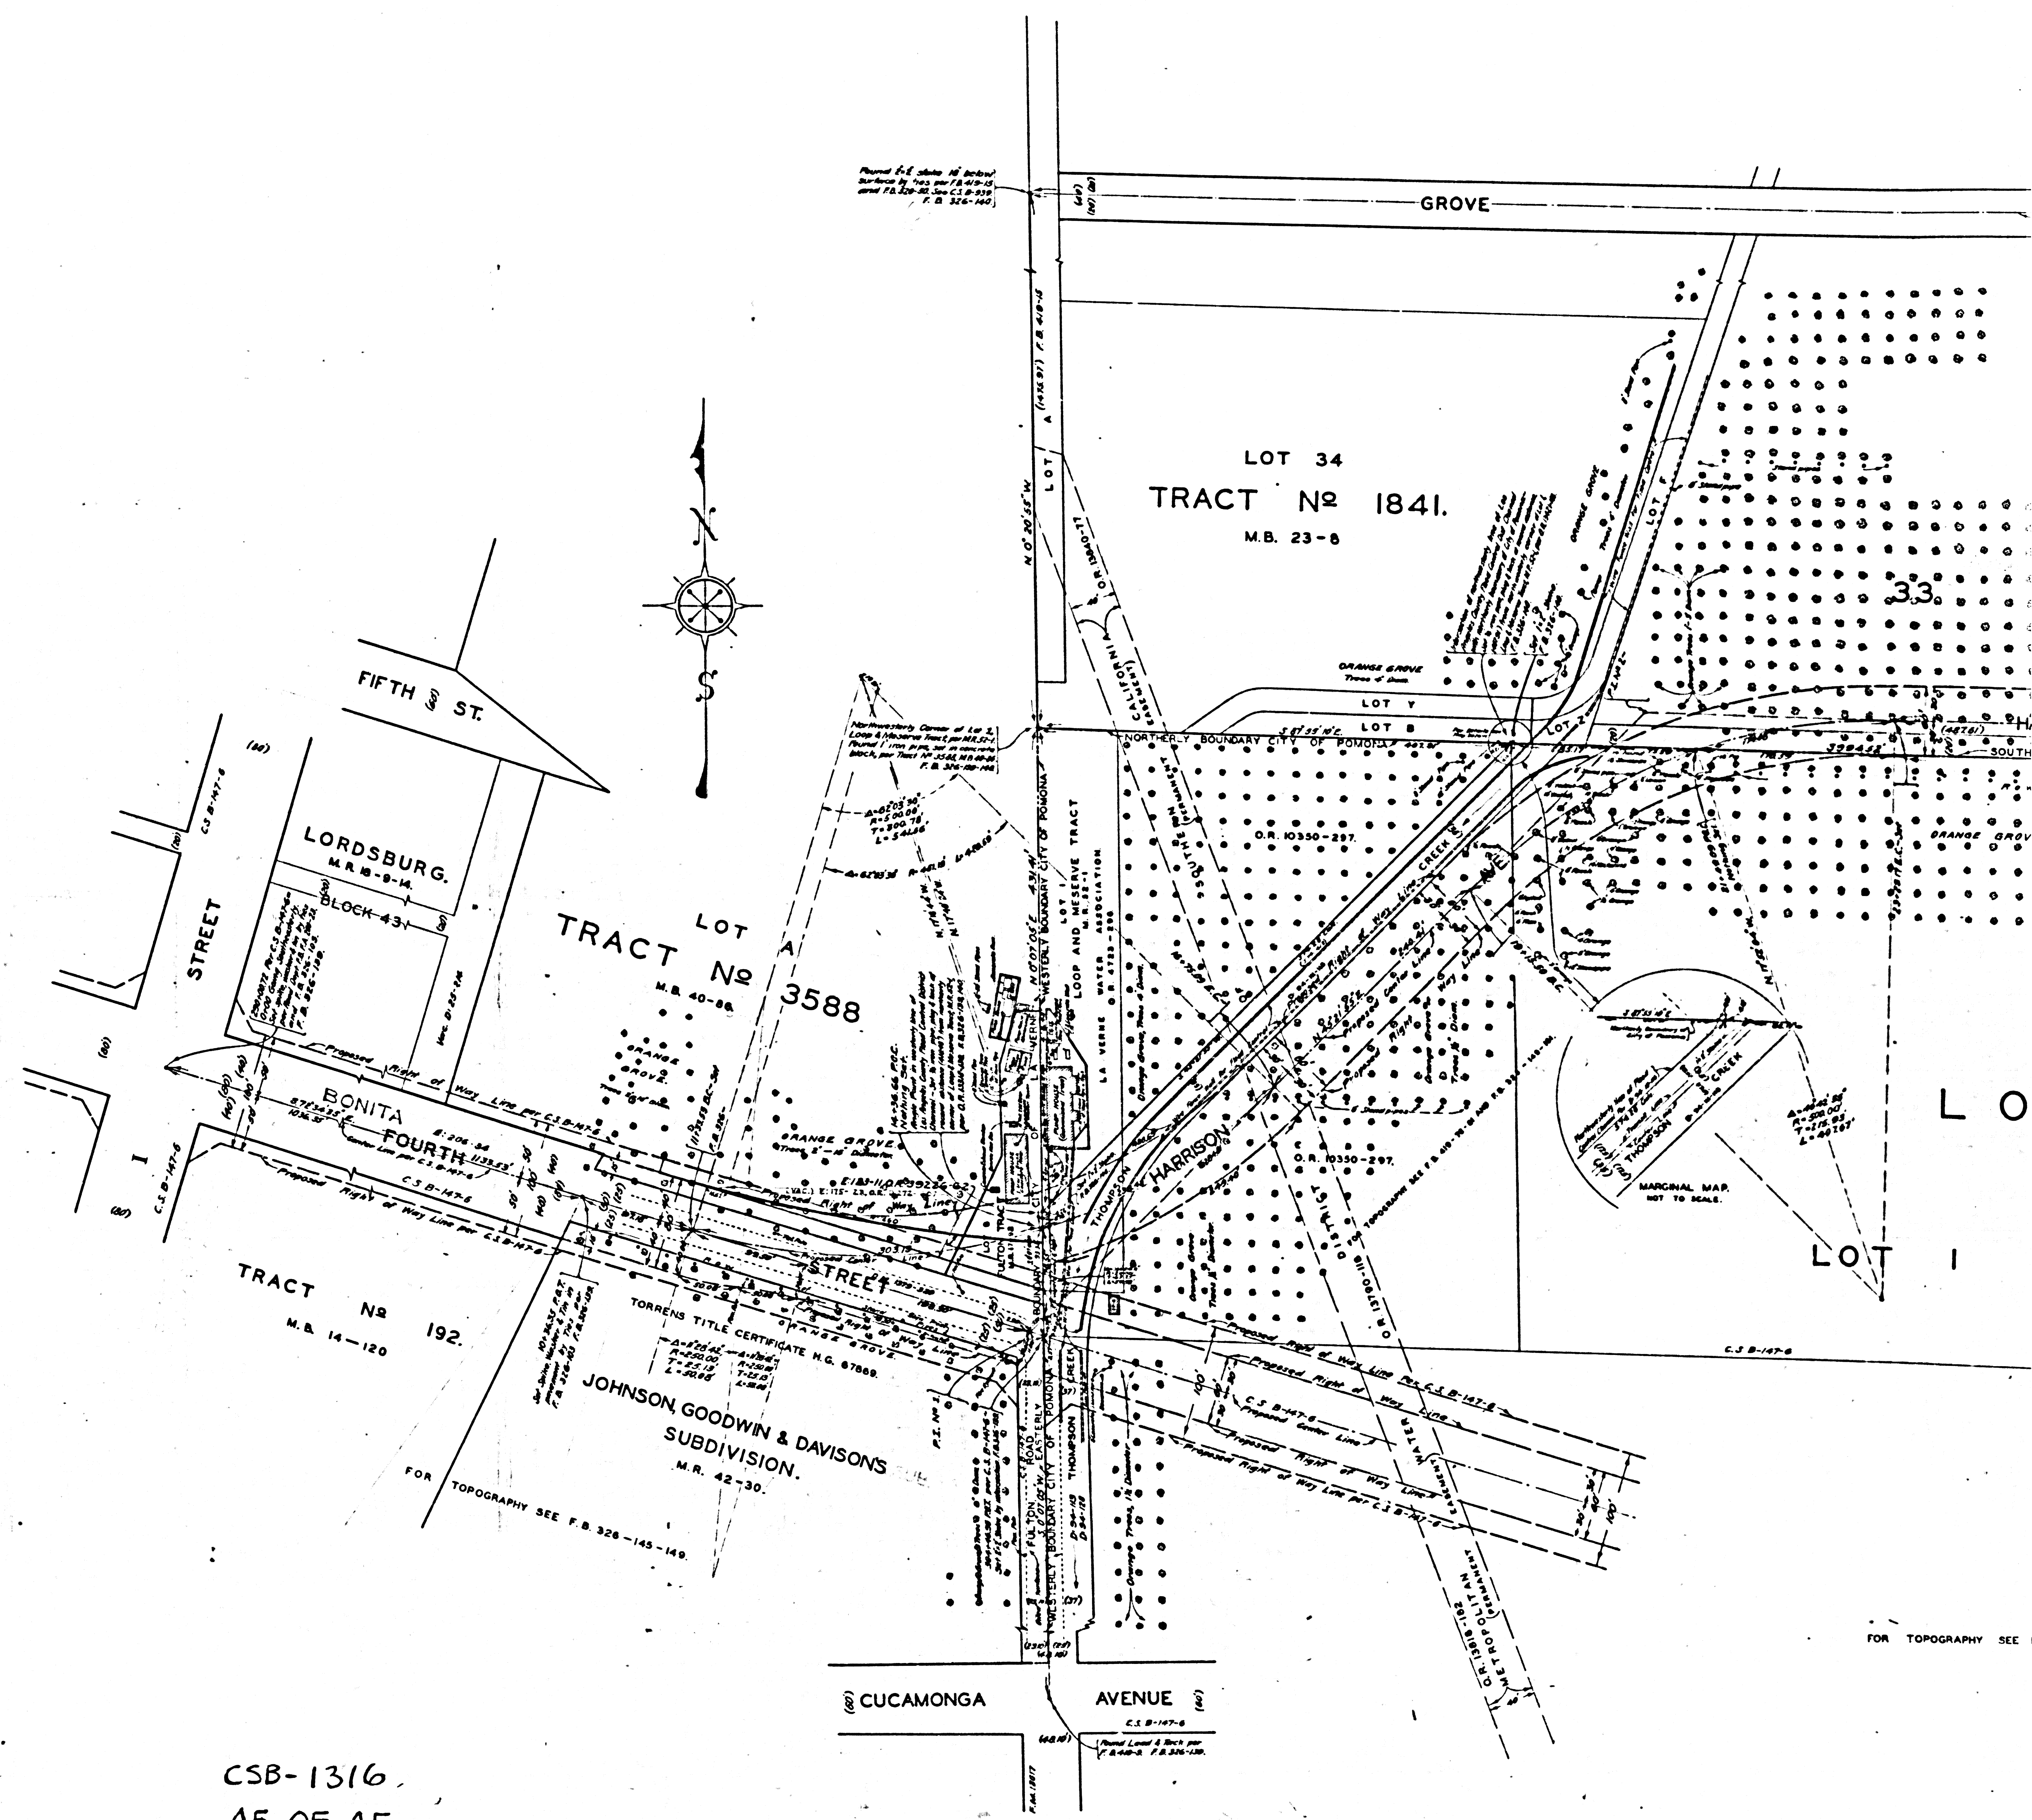

CSB-1316
A5 OF A5

FOR TOPOGRAPHY SEE F