
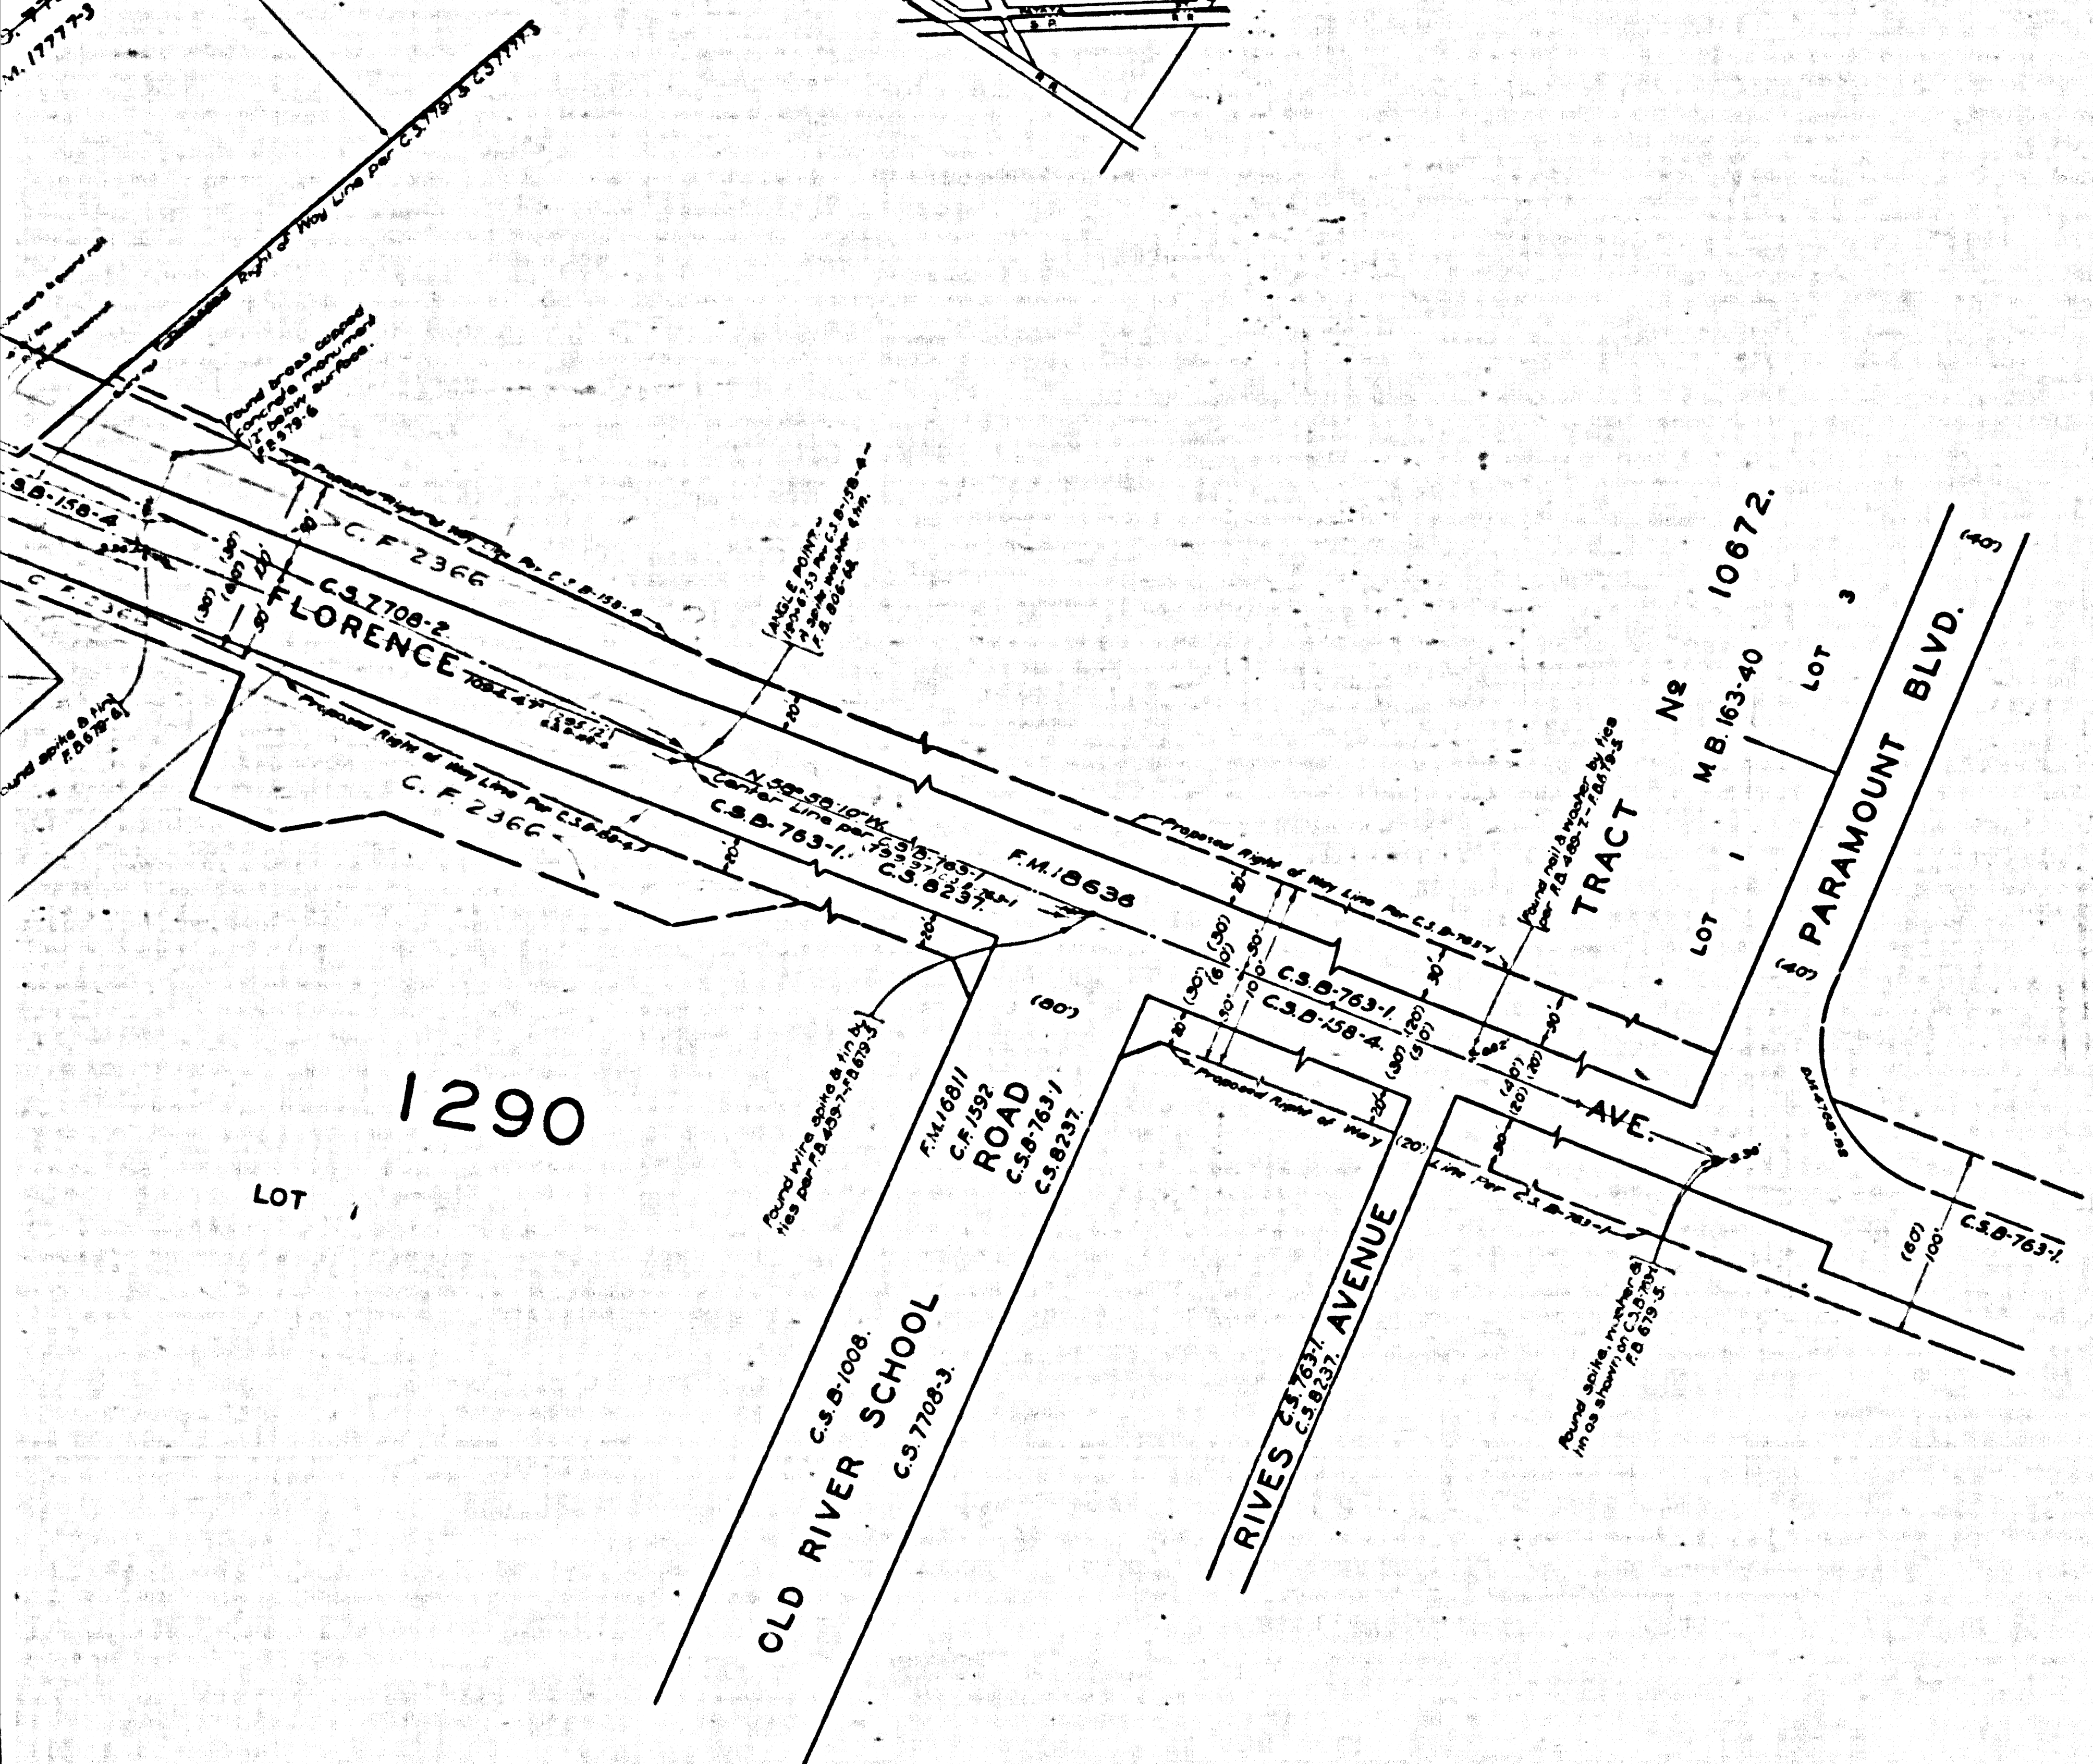


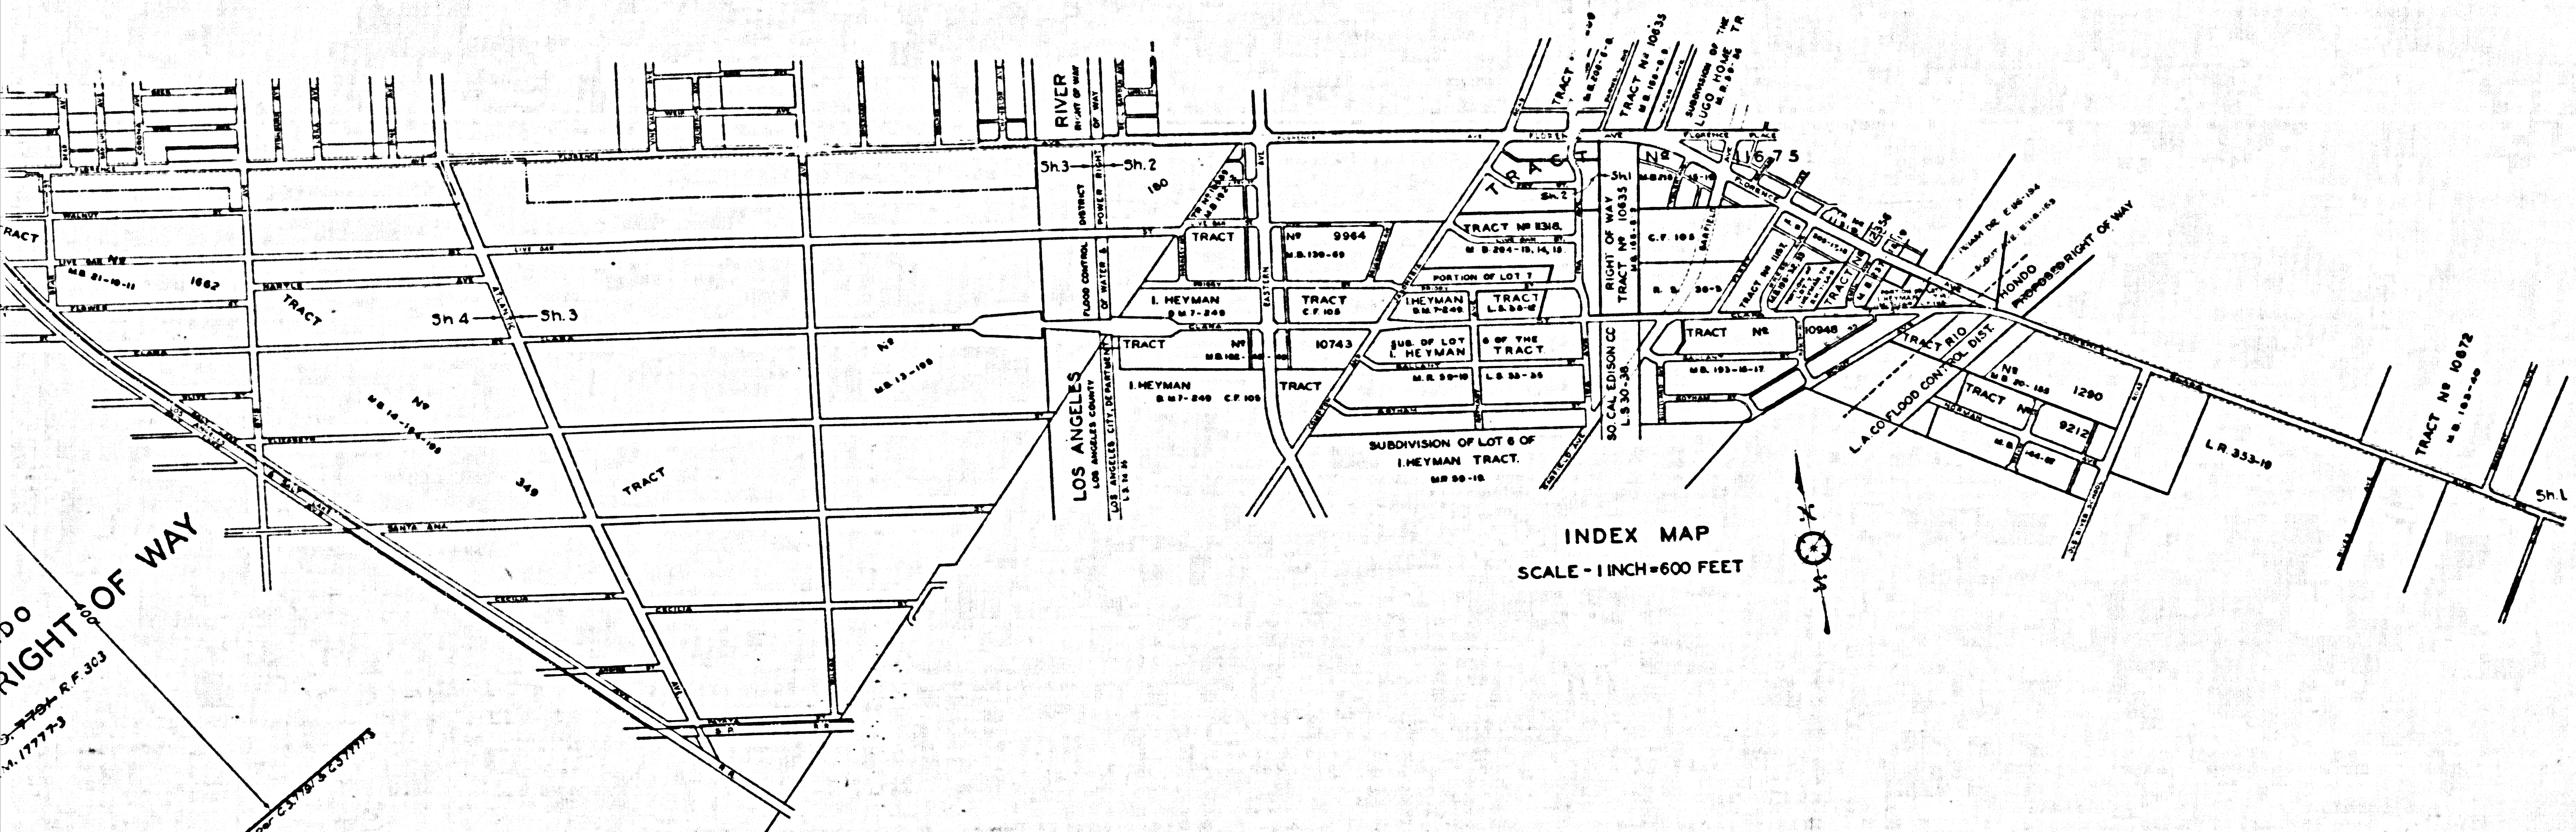

CSB-1319-1
A10FA3

MAP OF
CLARA STREET
FROM
RIO HONDO RIVER
TO
LOS ANGELES AND SALT LAKE RAILROAD
COUNTY SURVEYORS MAP NO B-1319.
SHEET NO 1 OF 4 SHEETS
SCALE: 1 INCH = 50 FT.

JOS NUMBER 8180

ALFRED JONES-COUNTY SURVEYOR
SURVEYED OCT. 1936 TO JAN. 1937


SURVEYED UNDER INSTRUCTIONS OF THE
BOARD OF SUPERVISORS PER ORDER DATED
JUNE 16, 1936.

BEARINGS ARE BASED ON THE BEARING OF
CLARA STREET AS SHOWN ON C.S. B-158-4.

F.B. 679 - 1-102.

FIELD WORK BY M. EVANS
OFFICE WORK BY C. M. COX
CHECKED BY D. M. FINLEY

INDEX 36.
Revised, March, 1945-10Pm.

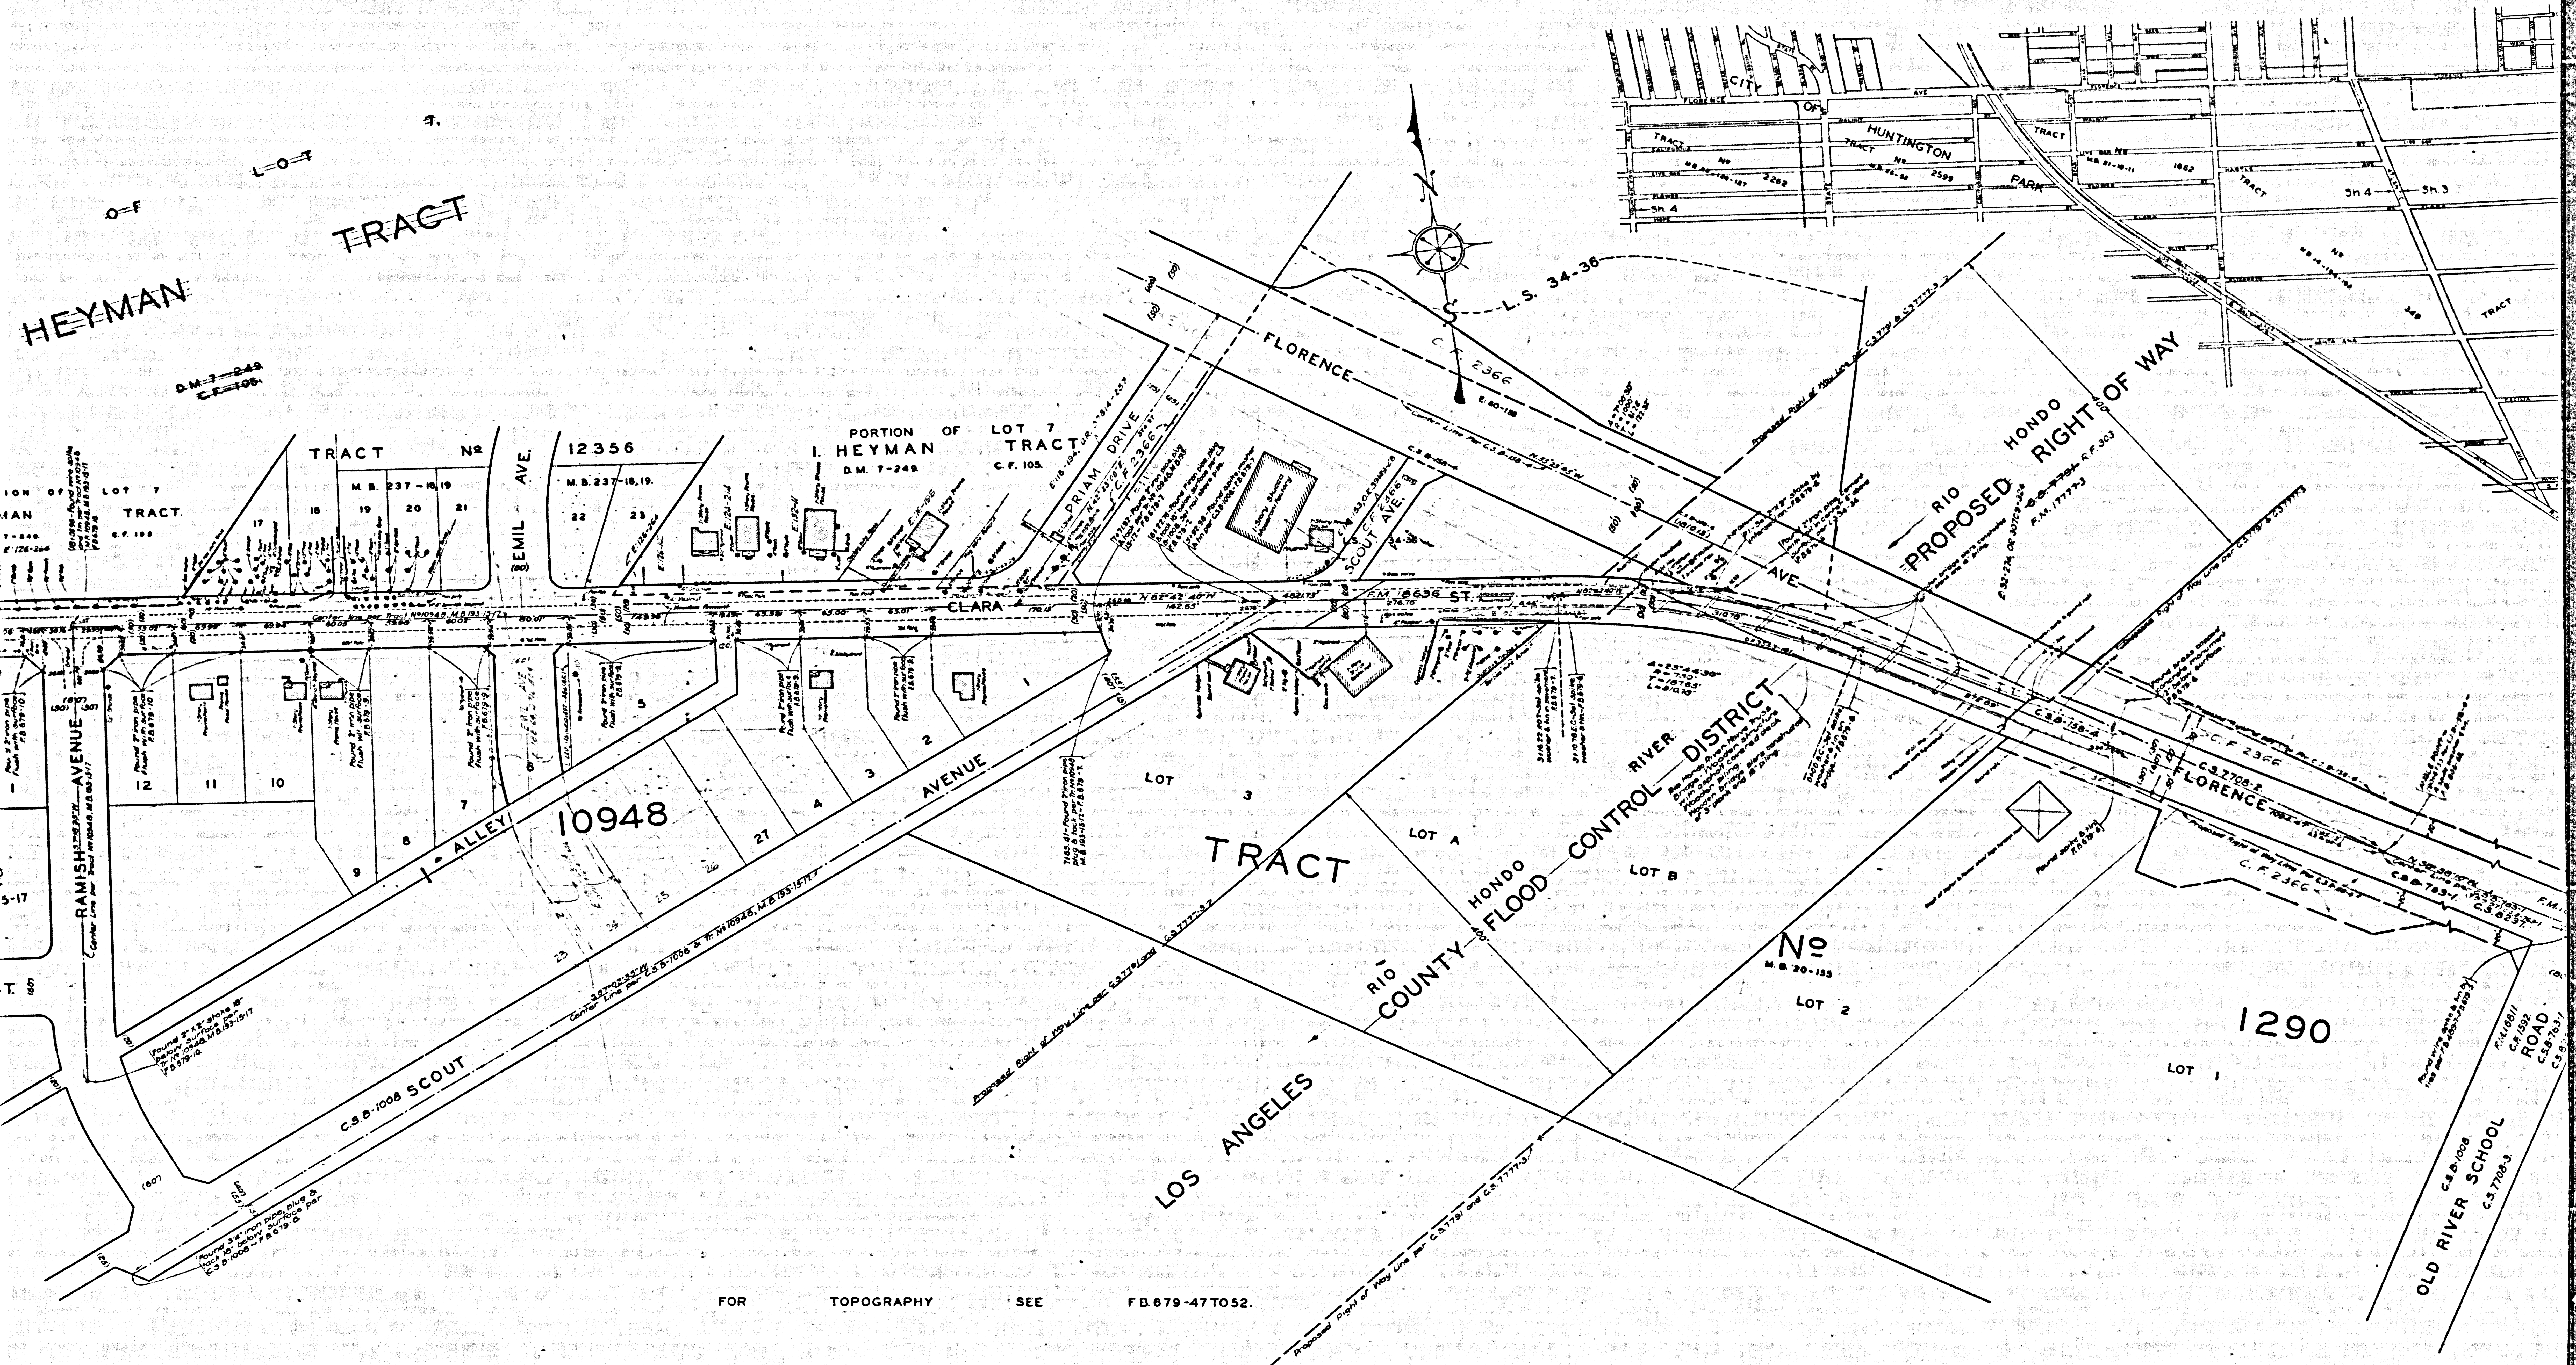

CSB-1319-1
A2 OF A3

