


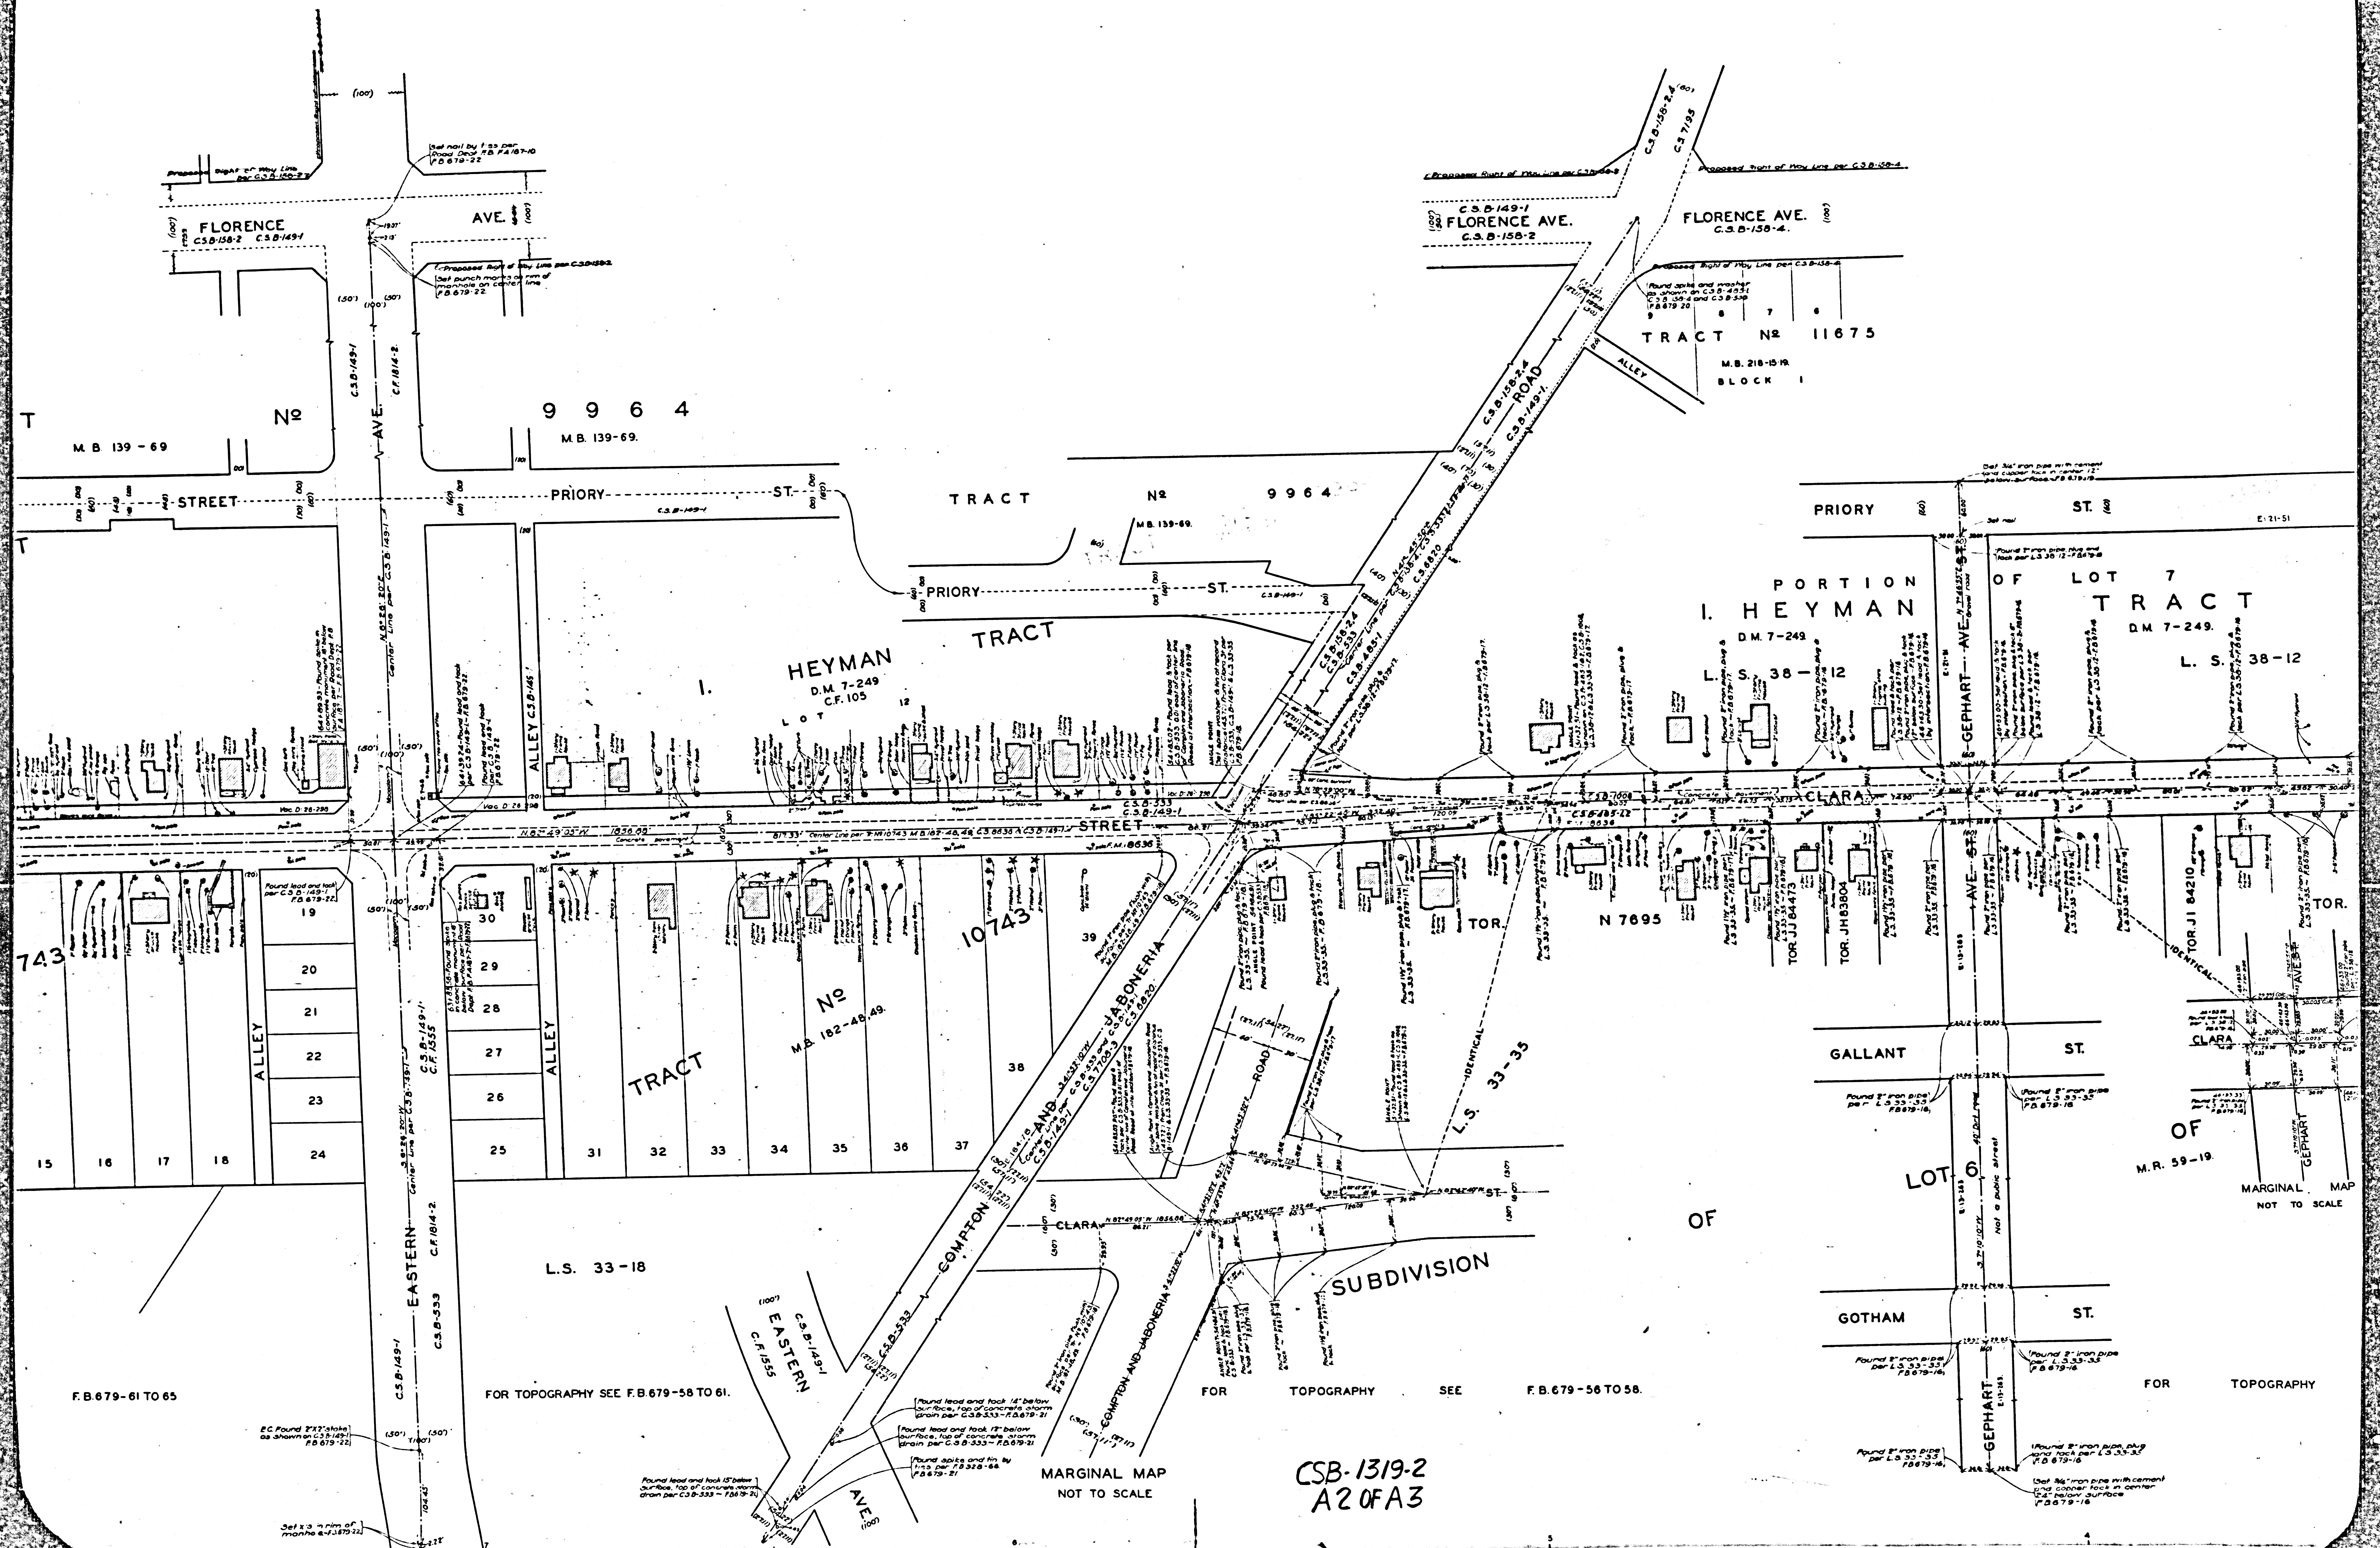

M.B. 139-69

9 9 6 4
M.B. 139-69.

HEYMAN
D.M. 7-249
C.F. 105

Nº
M.B. 182-48, 49.

L.S. 33-18

F.B. 679-61 TO 65

FOR TOPOGRAPHY SEE F.B. 679-58 TO 61.


MARGINAL MAP
NOT TO SCALE

CSB-1319-2
A2 OF A3

FOR TOPOGRAPHY SEE F.B. 679-56 TO 58.

OF
M.R. 59-19
MARGINAL MAP
NOT TO SCALE

FOR TOPOGRAPHY

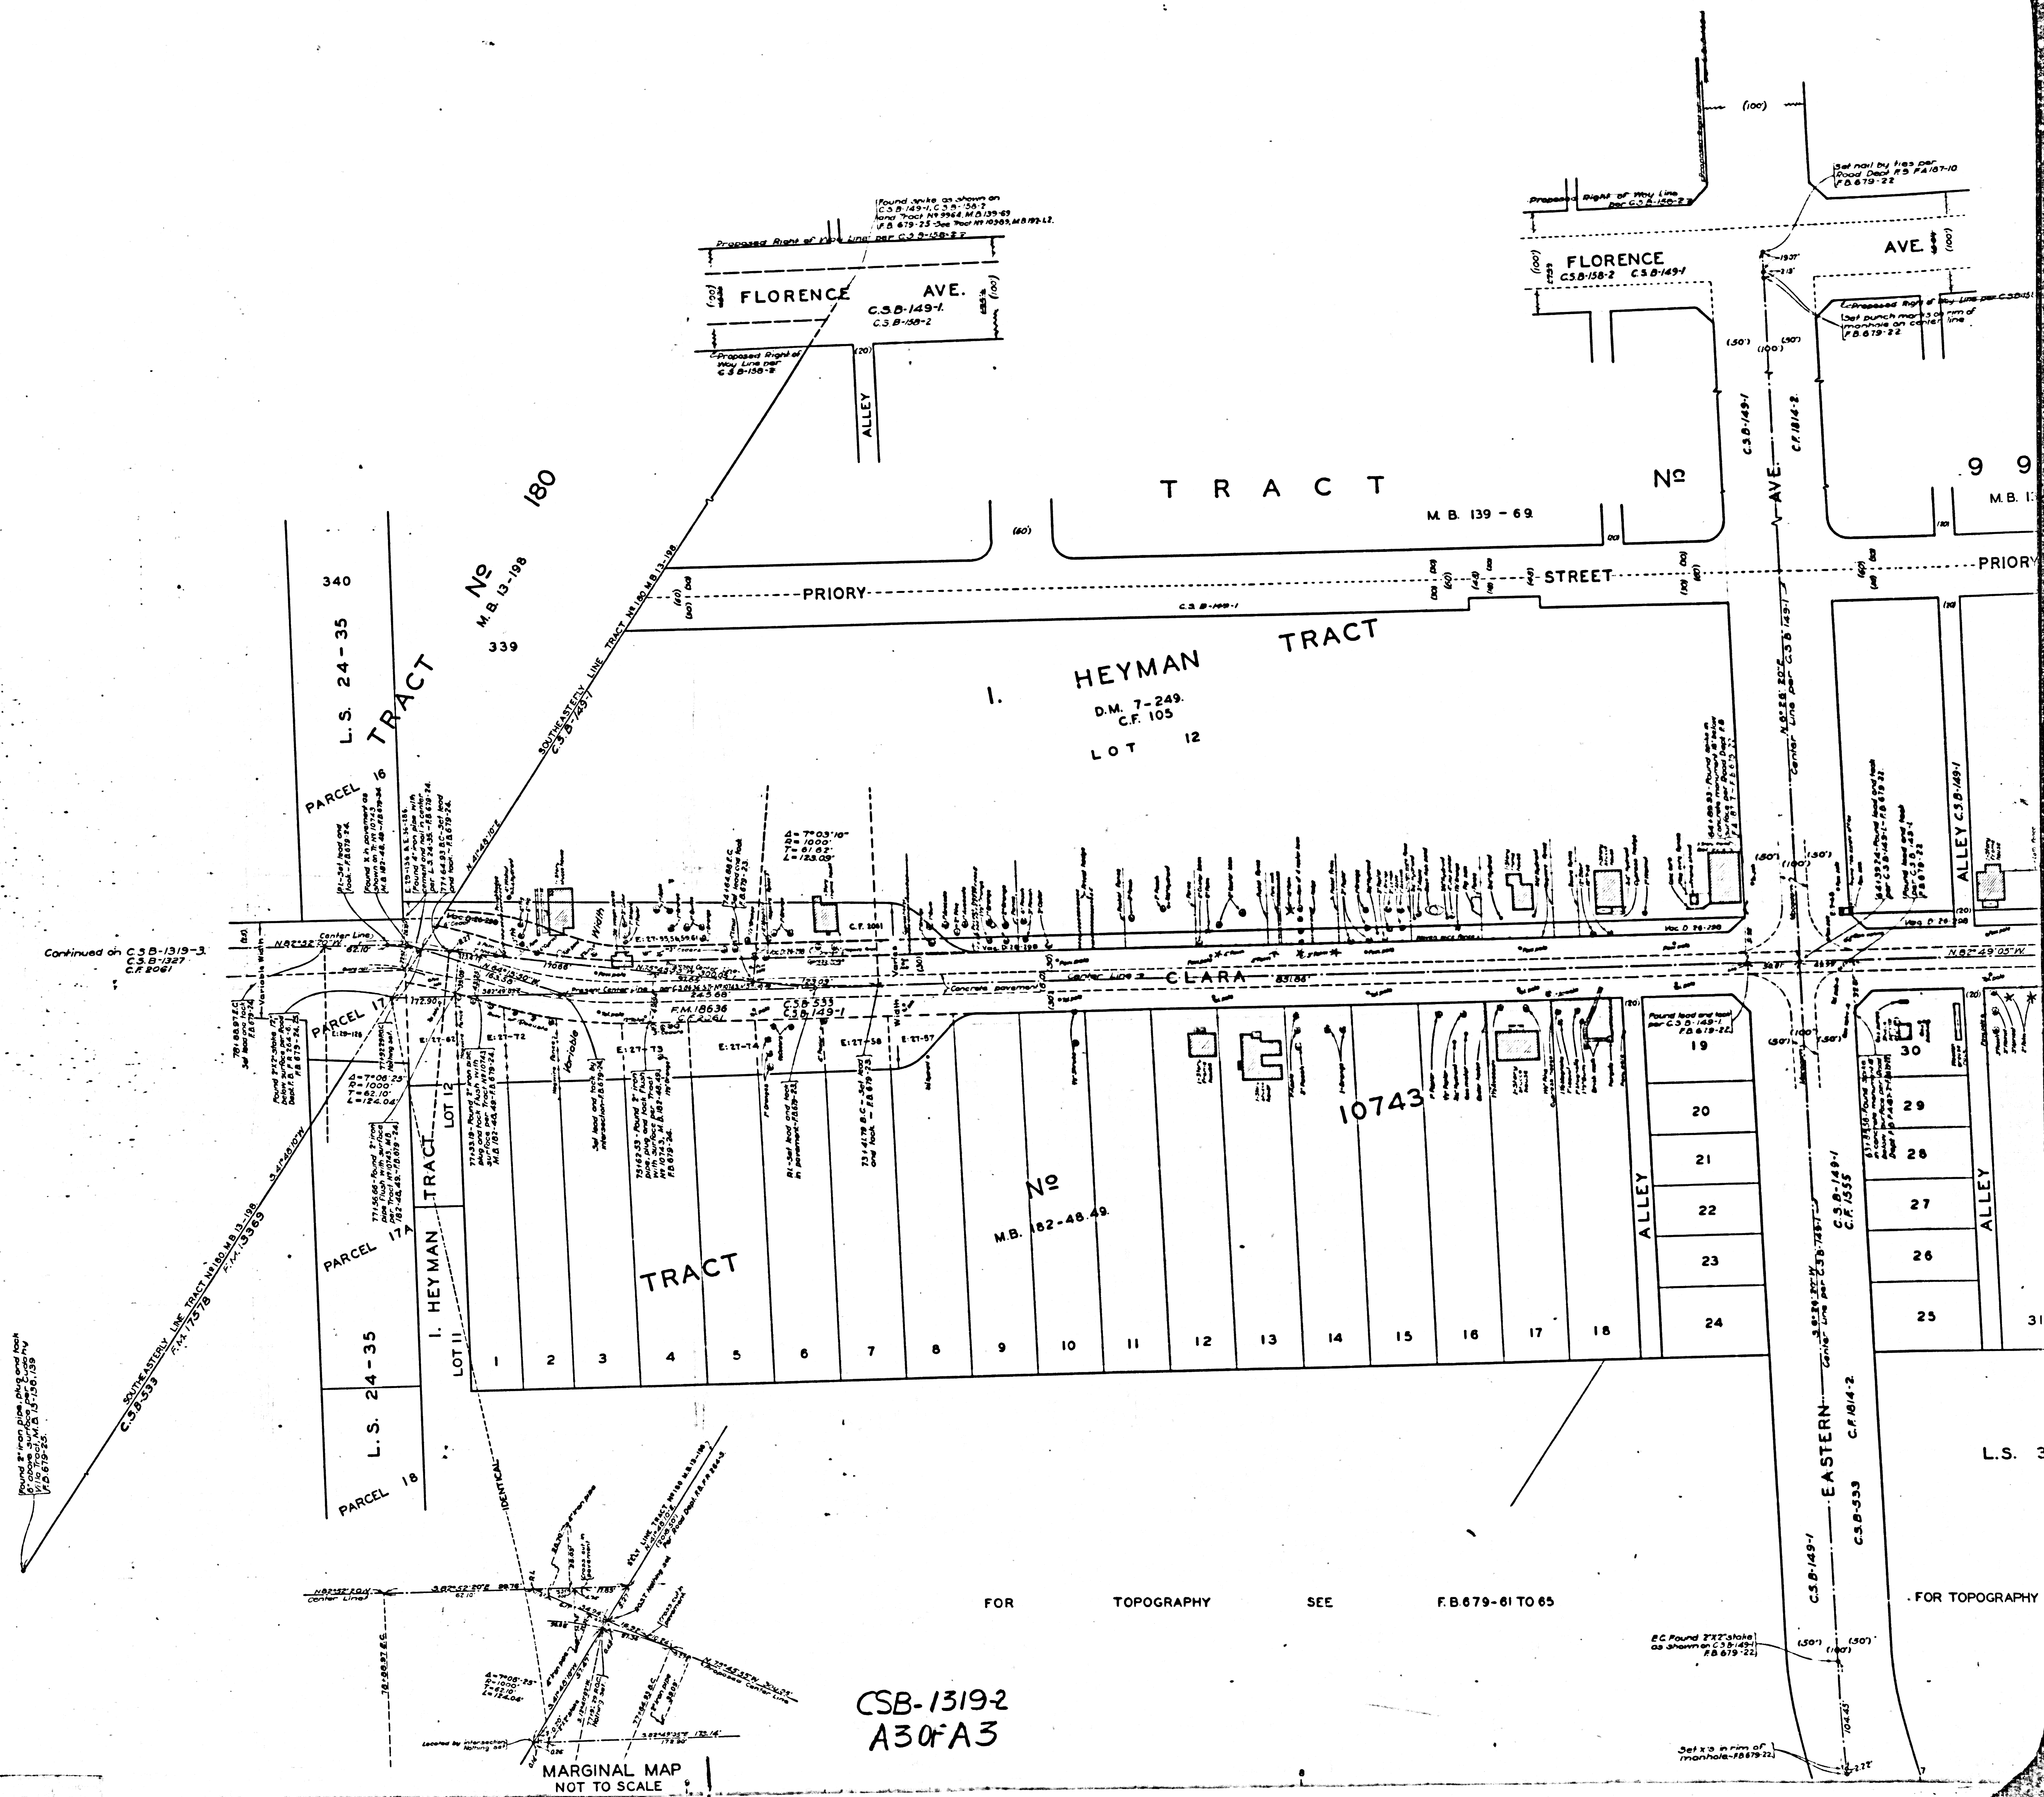

CSB-1319-2
A30/A3

MARGINAL MAP
NOT TO SCALE

FOR TOPOGRAPHY SEE F.B. 679-61 TO 65

FOR TOPOGRAPHY