


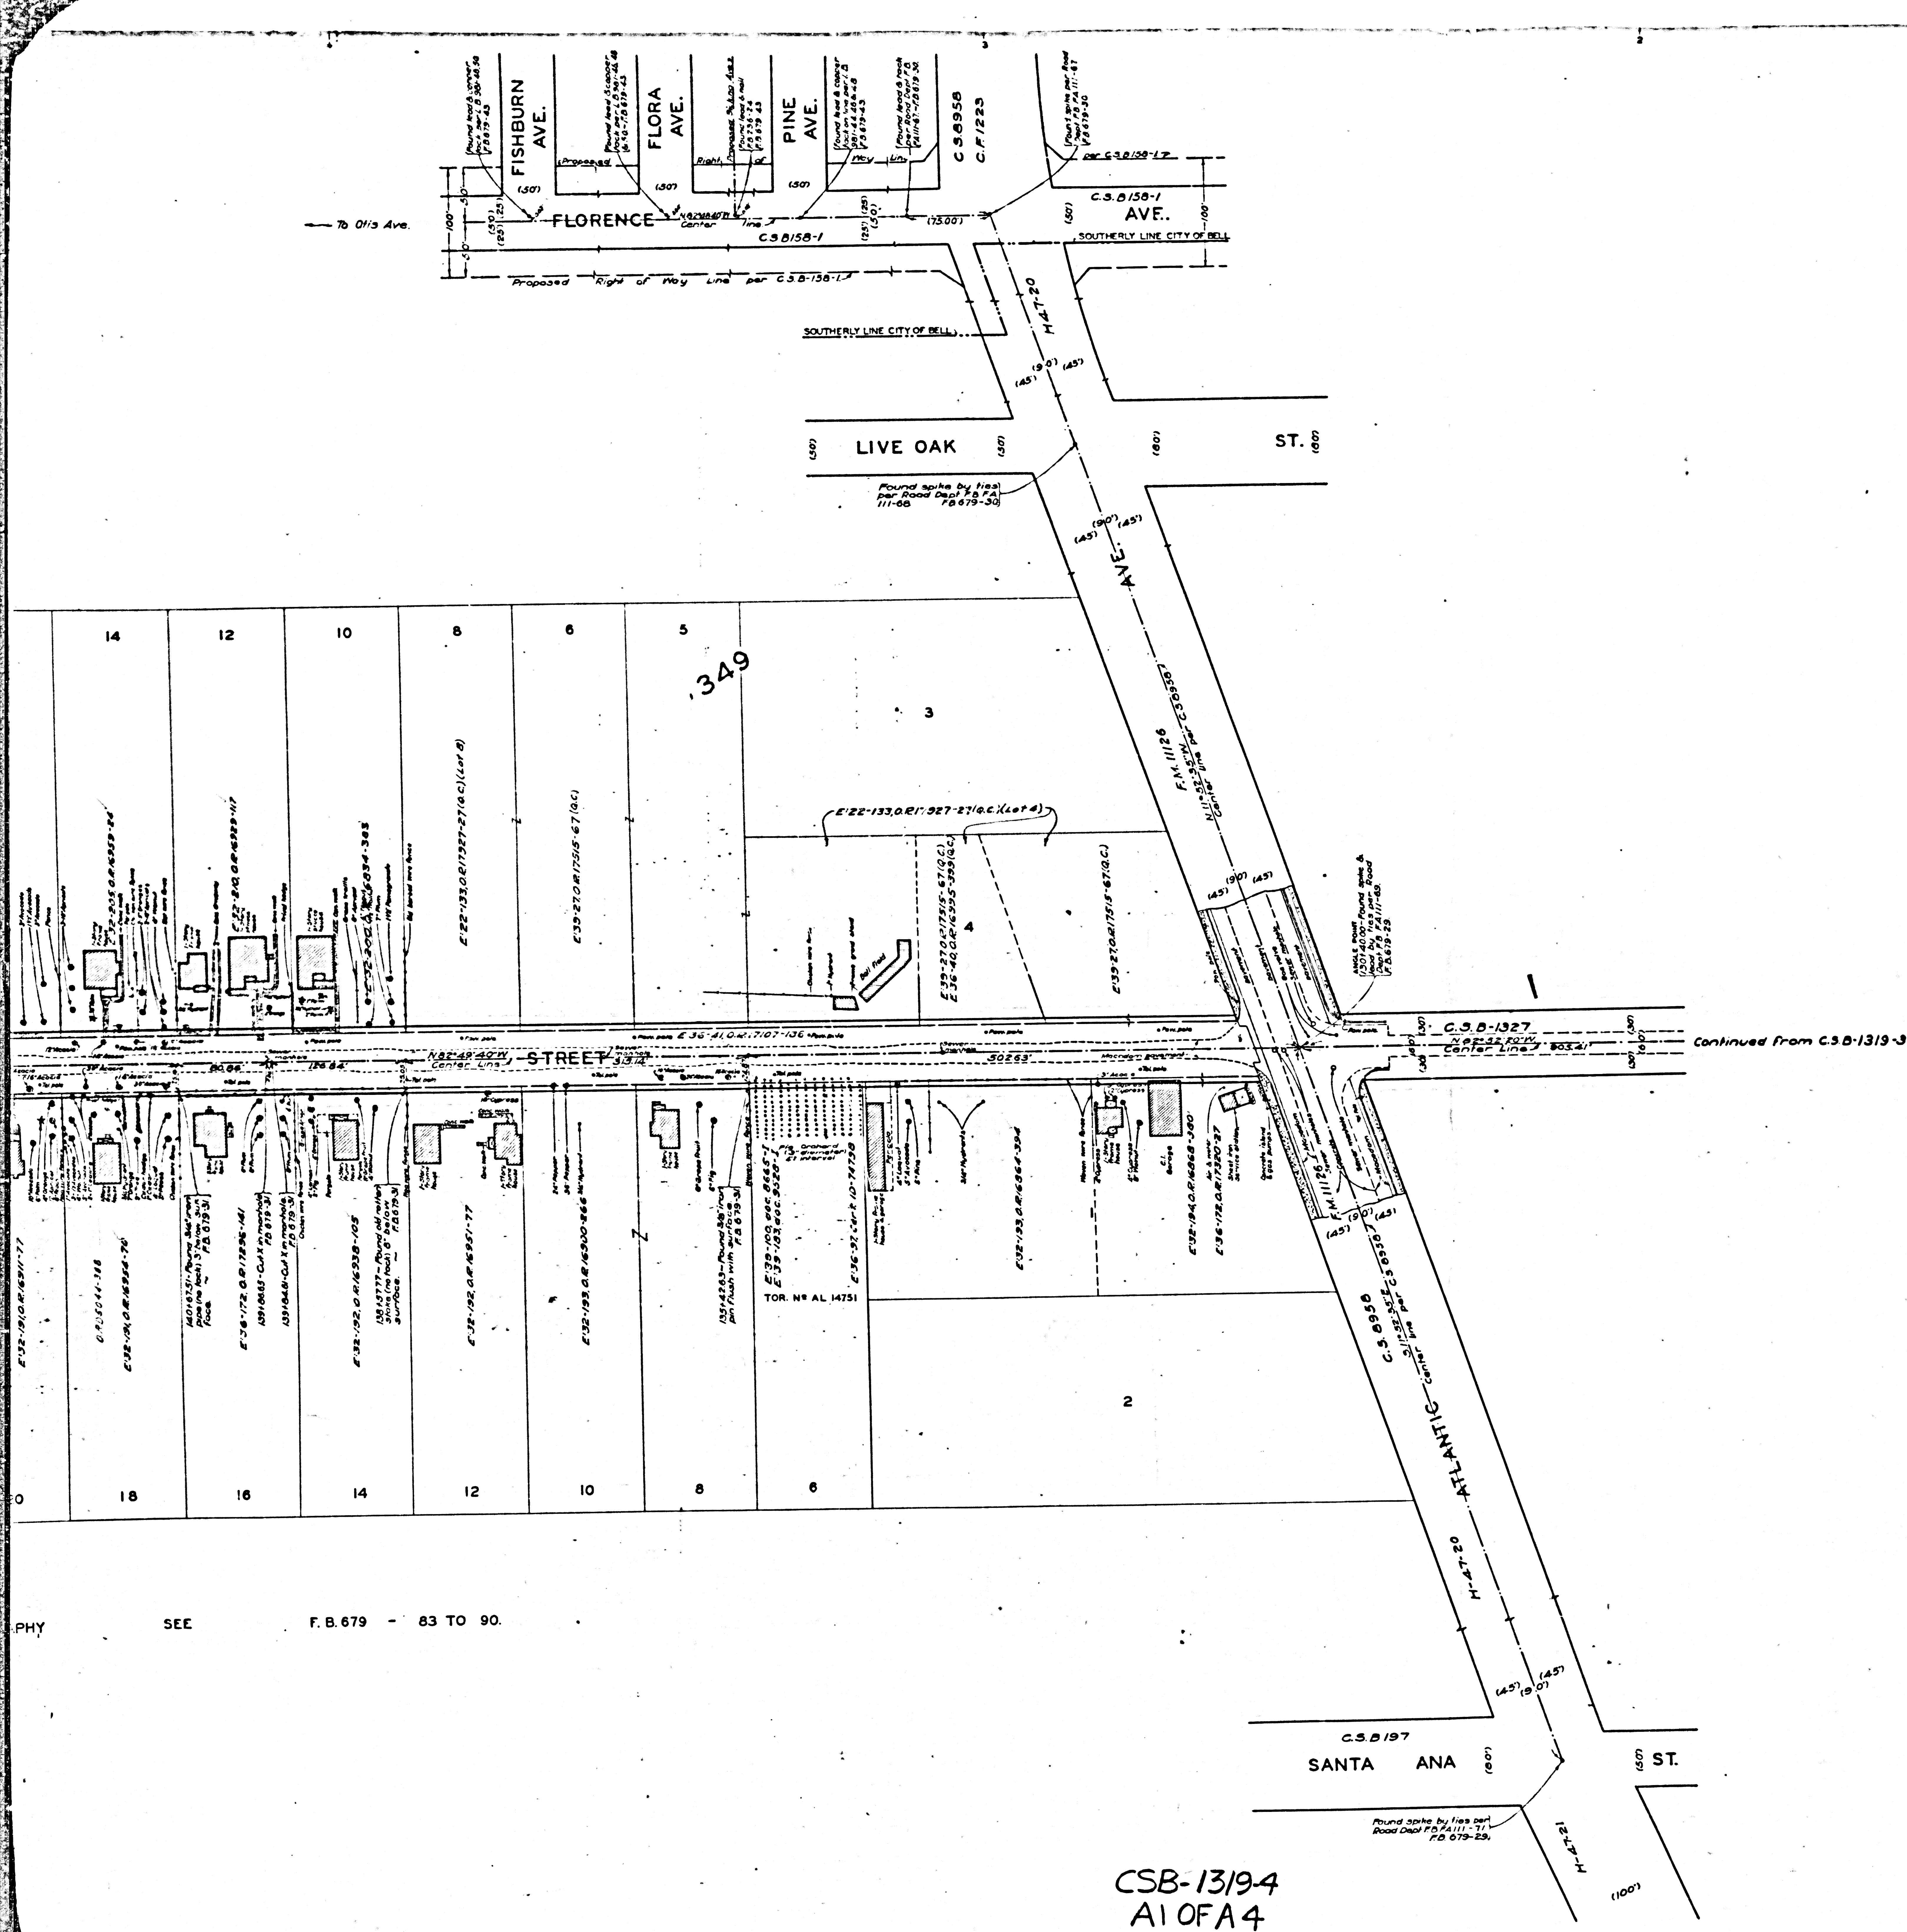

MAP OF
CLARA STREET
 FROM
 RIO HONDO RIVER
 TO SALT LAKE AVE
 LOS ANGELES AND SALT LAKE RAILROAD

COUNTY SURVEYORS MAP NO B-1319
 SHEET NO 4 OF 4 SHEETS
 SCALE: 1 INCH = 50 FT.

JOB NUMBER 8160
 ALFRED JONES COUNTY SURVEYOR
 SURVEYED OCT. 1936 TO JAN. 1937


SURVEYED UNDER INSTRUCTIONS OF THE
 BOARD OF SUPERVISORS PER ORDER DATED
 JUNE 16, 1936

BEARINGS ARE BASED ON THE BEARING OF
 CLARA STREET AS SHOWN ON C.S.B-158-4

P.B. 679 - 1-102
 FIELD WORK BY.....H.F. EVANS
 OFFICE WORK BY.....C.W. COX
 DAWHITE
 CHECKED BY.....D.M. FINLEY

INDEX 7



CSB-1319-4
 A1 OF A4

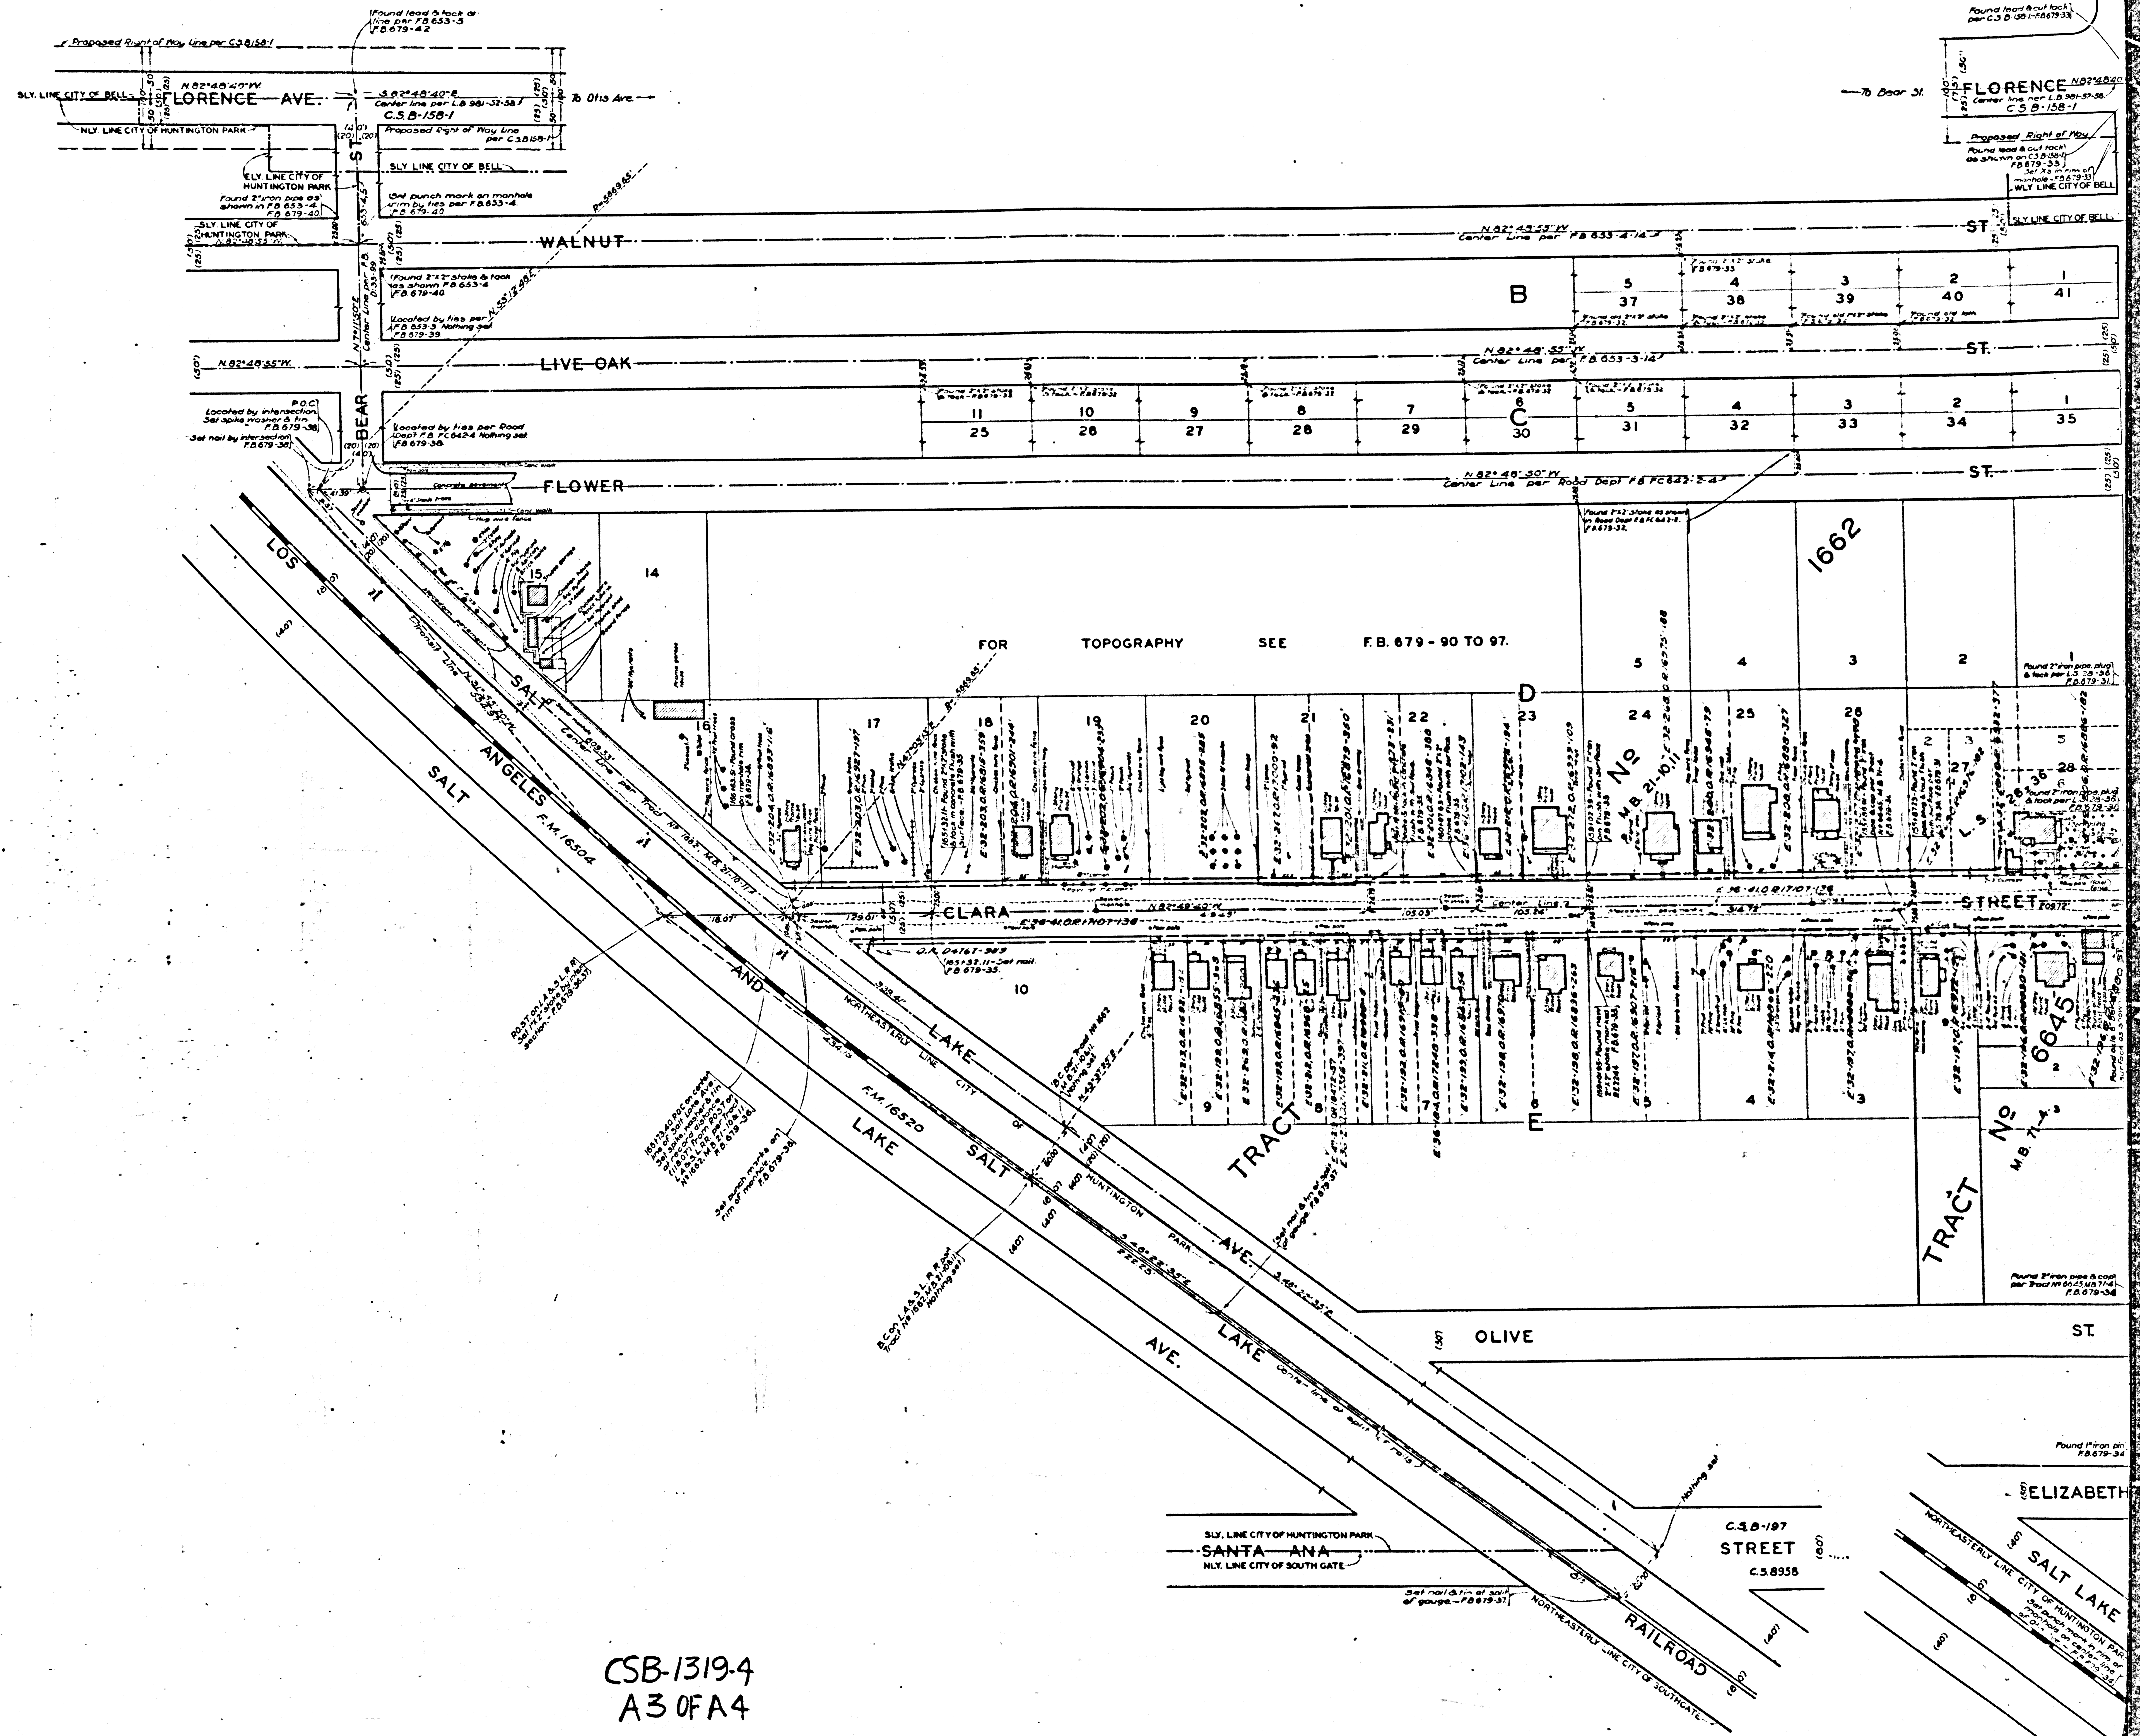

CSB-1319.4
A3 OF A4

Continued From Main Map to the Right.

Continued From Main Map to the Right.

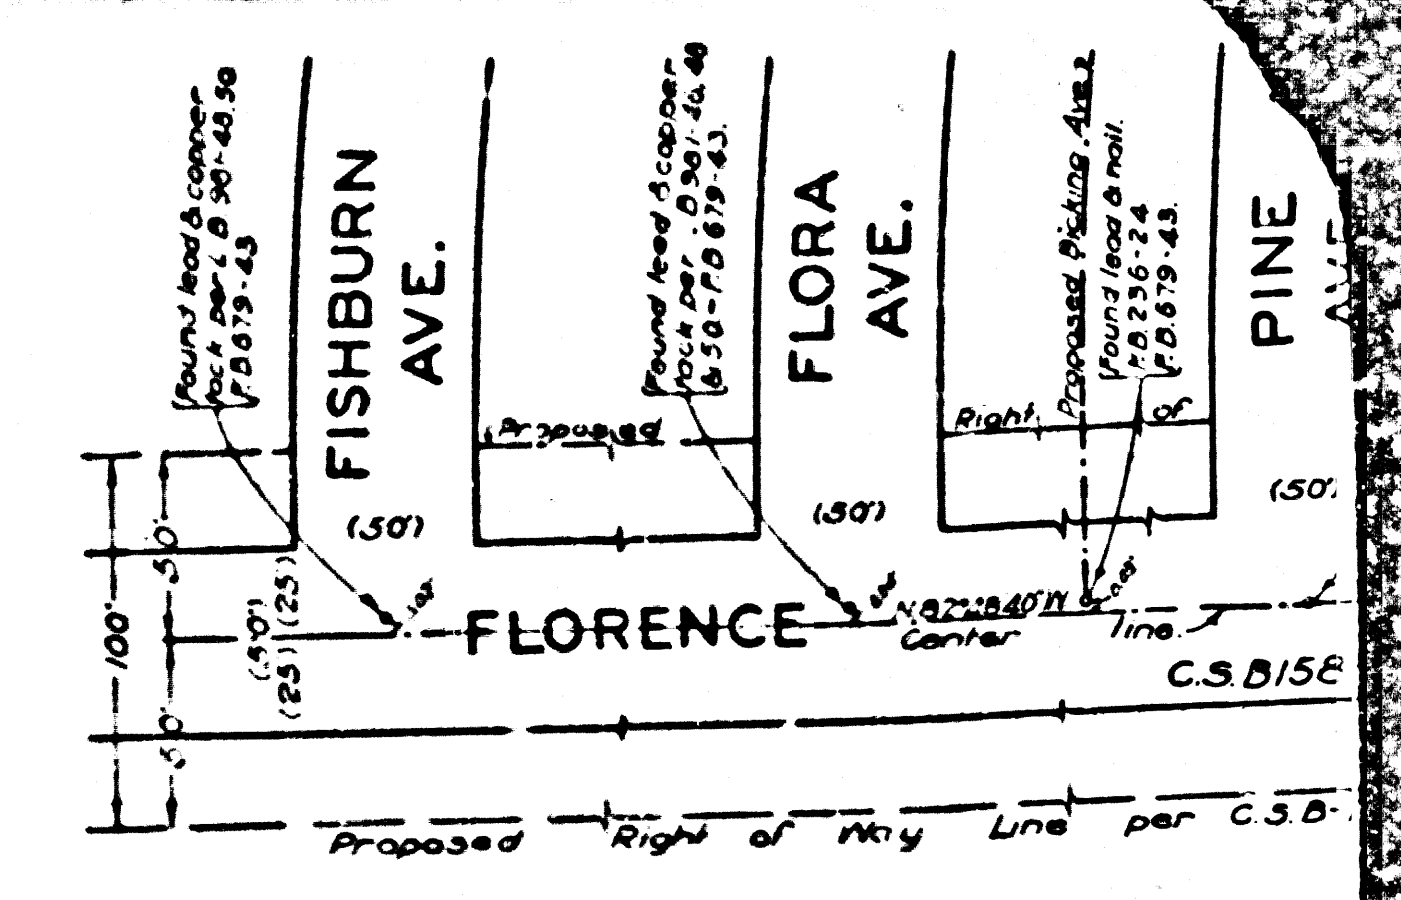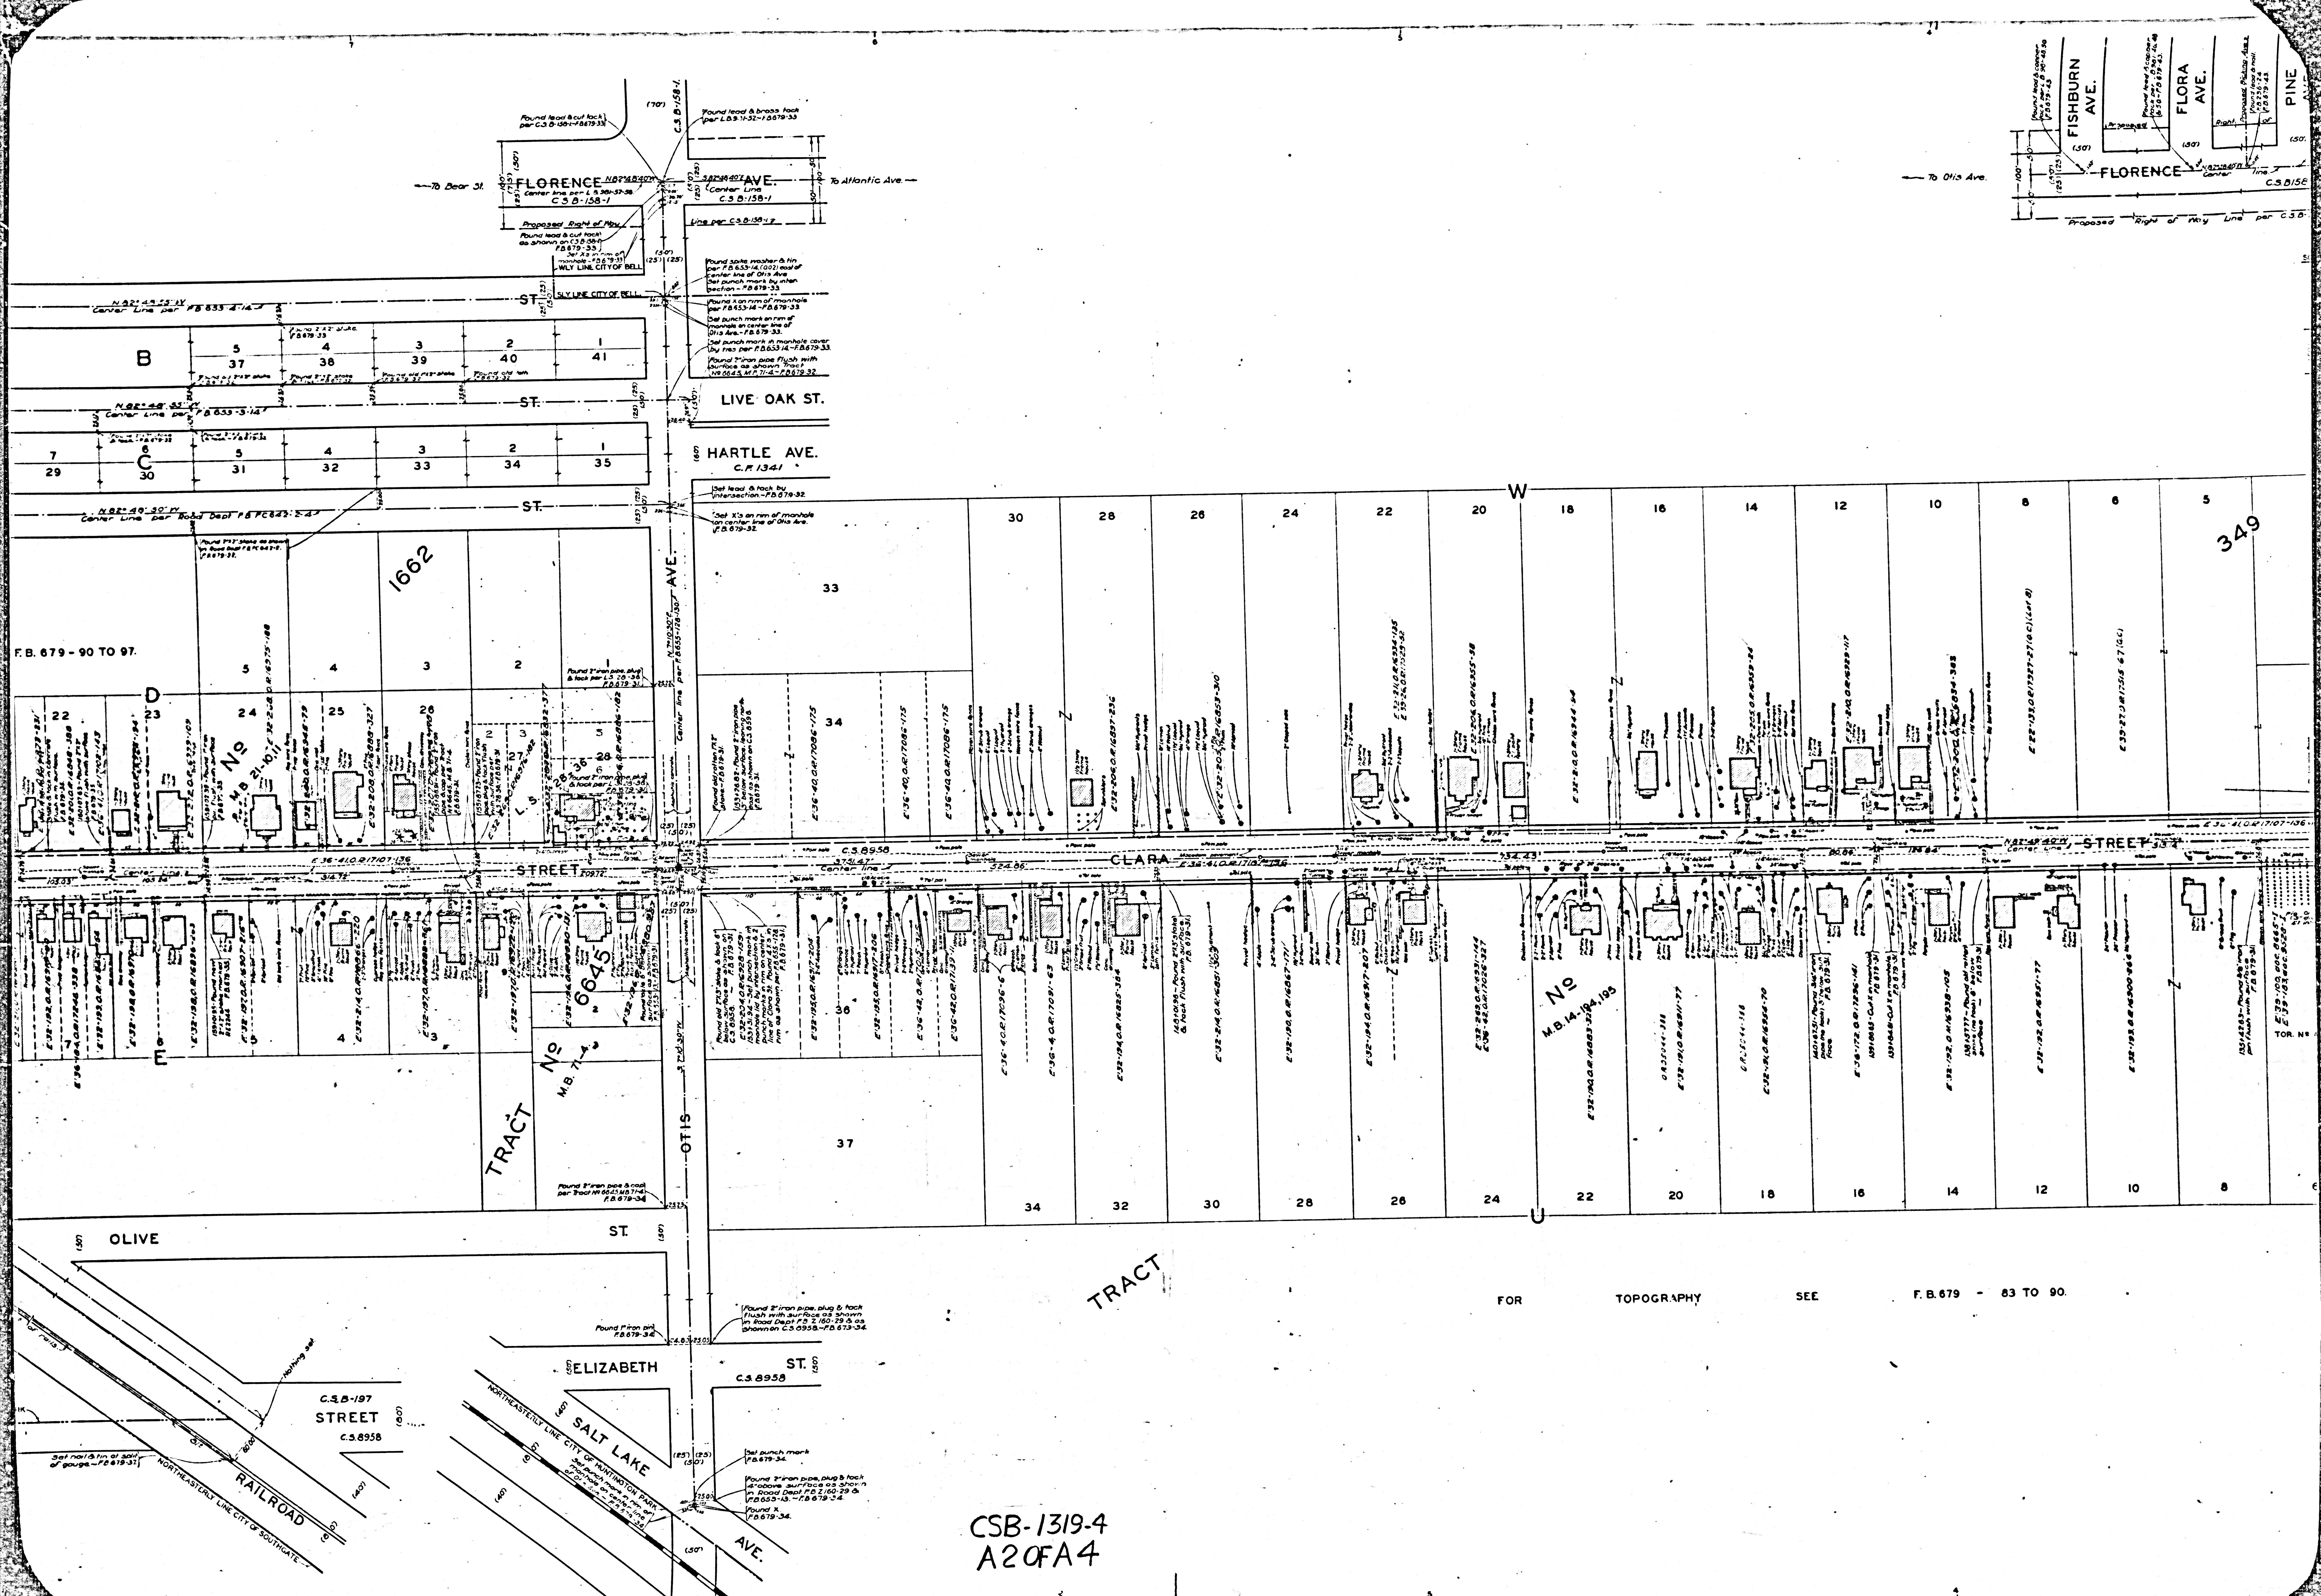

CSB-1319-4
A20FA4

FOR TOPOGRAPHY SEE F.B. 679 - 83 TO 90.