


ASCI-B-31 SAN BERNARDINO COUNTY
SHEETS NO. 1 & 2

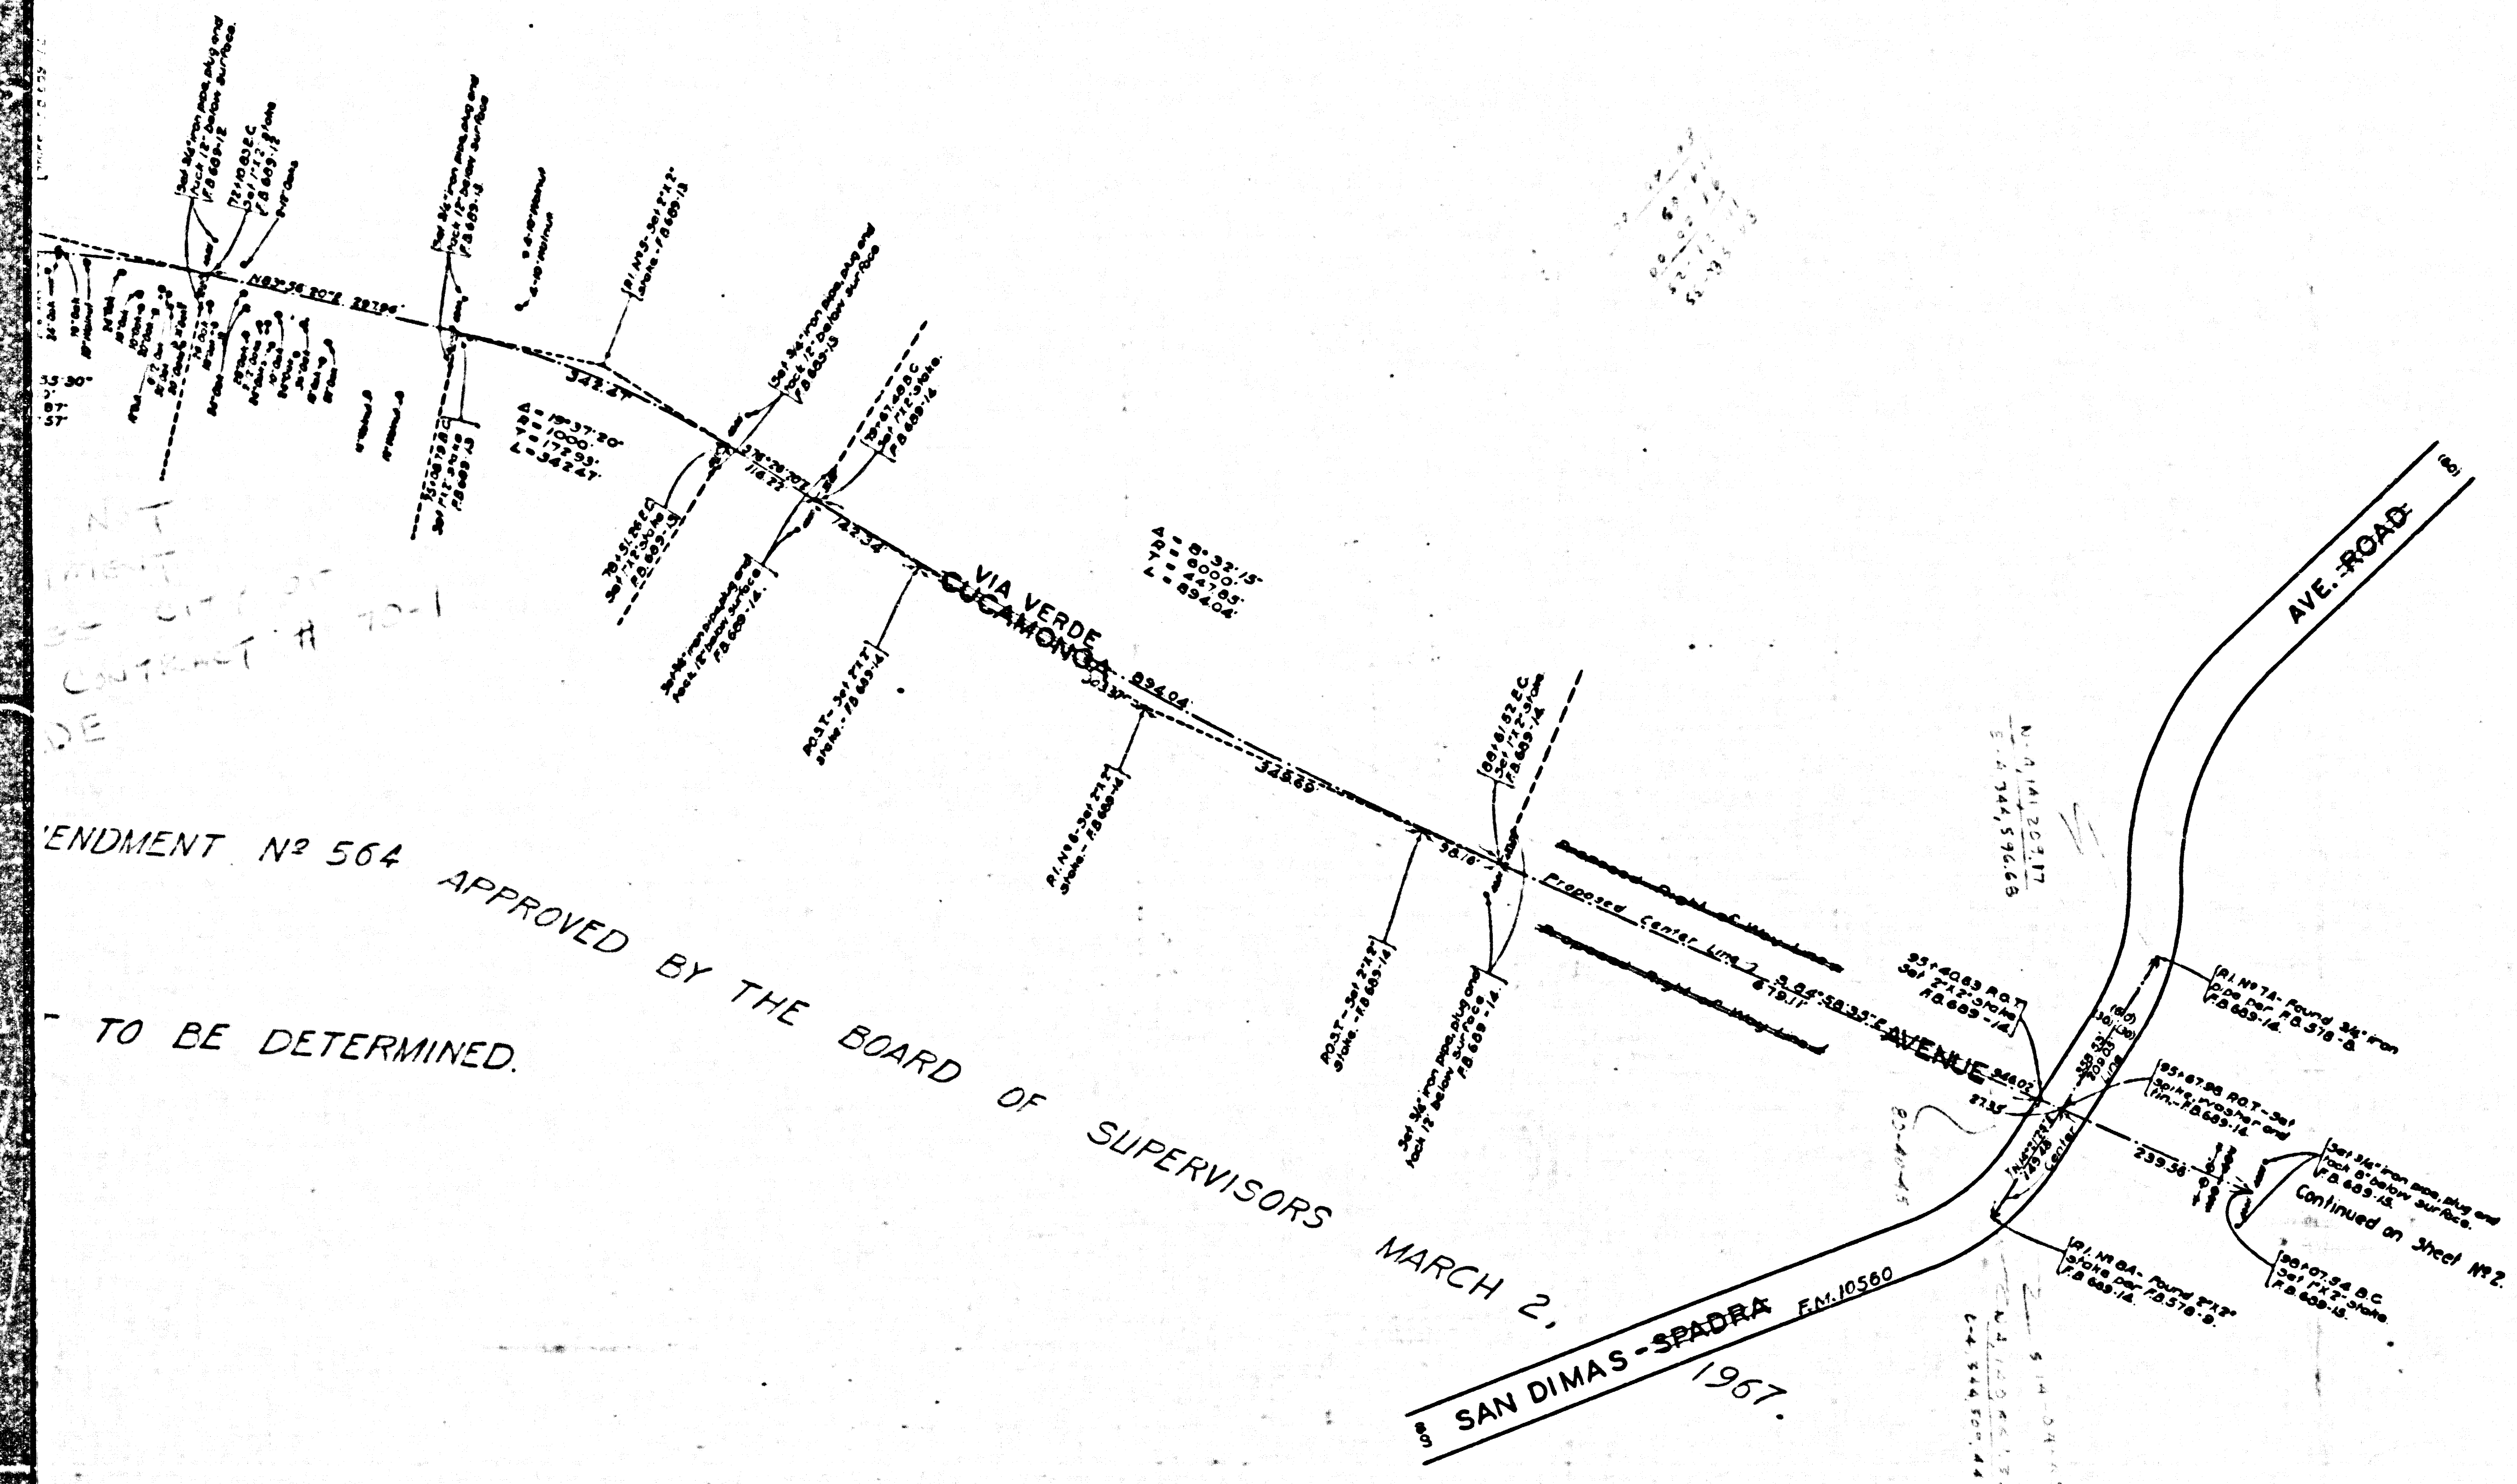


JOSE

SAN
P 2-292 & 293.

MAP OF
VIA VERDE
FROM
SAN BERNARDINO FREEWAY
TO
SAN DIMAS AVENUE


MAP OF
CUCAMONGA AVENUE
FROM
ARROYO AVENUE
TO
D STREET
COUNTY SURVEYORS MAP NO B-1324.
SHEET NO 1 OF 2 SHEETS
SCALE 1 INCH = 100 FT.

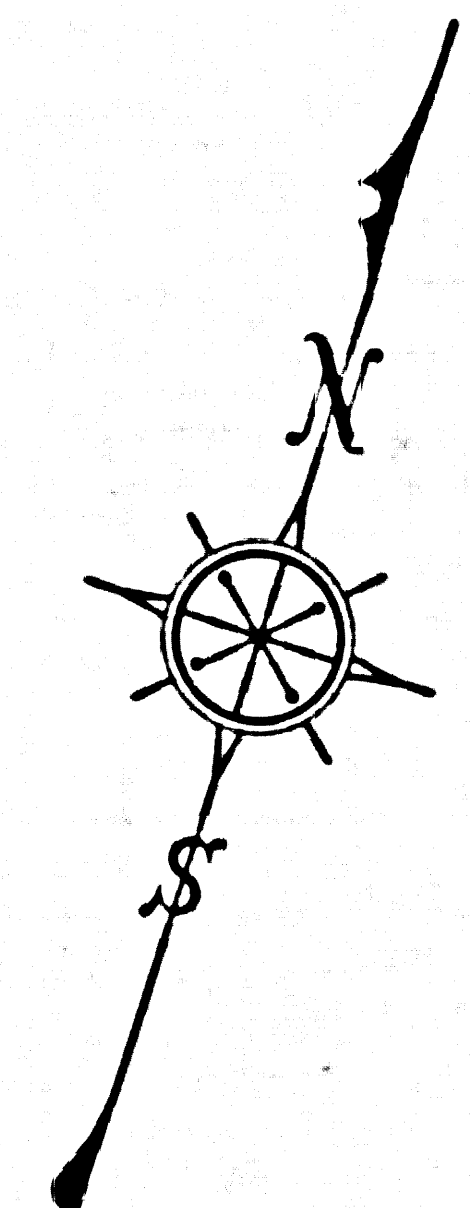

JOB NUMBER 8092
ALFRED JONES - COUNTY SURVEYOR
SURVEYED - DECEMBER 1936 TO JUNE, 1938.
SURVEYED UNDER INSTRUCTIONS OF THE
BOARD OF SUPERVISORS PER ORDER DATED
APRIL 22, 1938.
BEARINGS ARE BASED ON THE BEARING OF
ARROYO AVENUE AS SHOWN ON
COUNTY SURVEYORS MAP NO B-428-1.
F.B. 689 - 7-21-27-80
FIELD WORK BY ANHELLSTROM.
OFFICE WORK BY DAWHITE.
CHECKED BY R.R. McPHERSON. INDEX 48
FOR PROFILE SEE C.S.B-1365-SHEETS NO. 1-3
FOR CROSS SECTIONS SEE C.S.B-1366-SHEETS NO. 1-5
Agreement with the County of San Bernardino to conform to
RD. Dept. Map No. 4-5-24-P-177-22-68 approved
by the L.E.C. June 28, 1968 by S.M. July 1968.

CSB-1324-1
A10FA3

SHEET NO. 1 OF 2 SHEETS
CONSULT SURVEYORS MAP NO. B-1324

 

LOT 1
USE & CHAPMAN TRACT
MB 2-516

RANCHO

SAN
P 2-292 & 293.

CSB-1324-1
A20FA3

